


CONSTRUCTION PLANS

for

MEADOW CREEK BUSINESS PARK

Rockwall, Texas

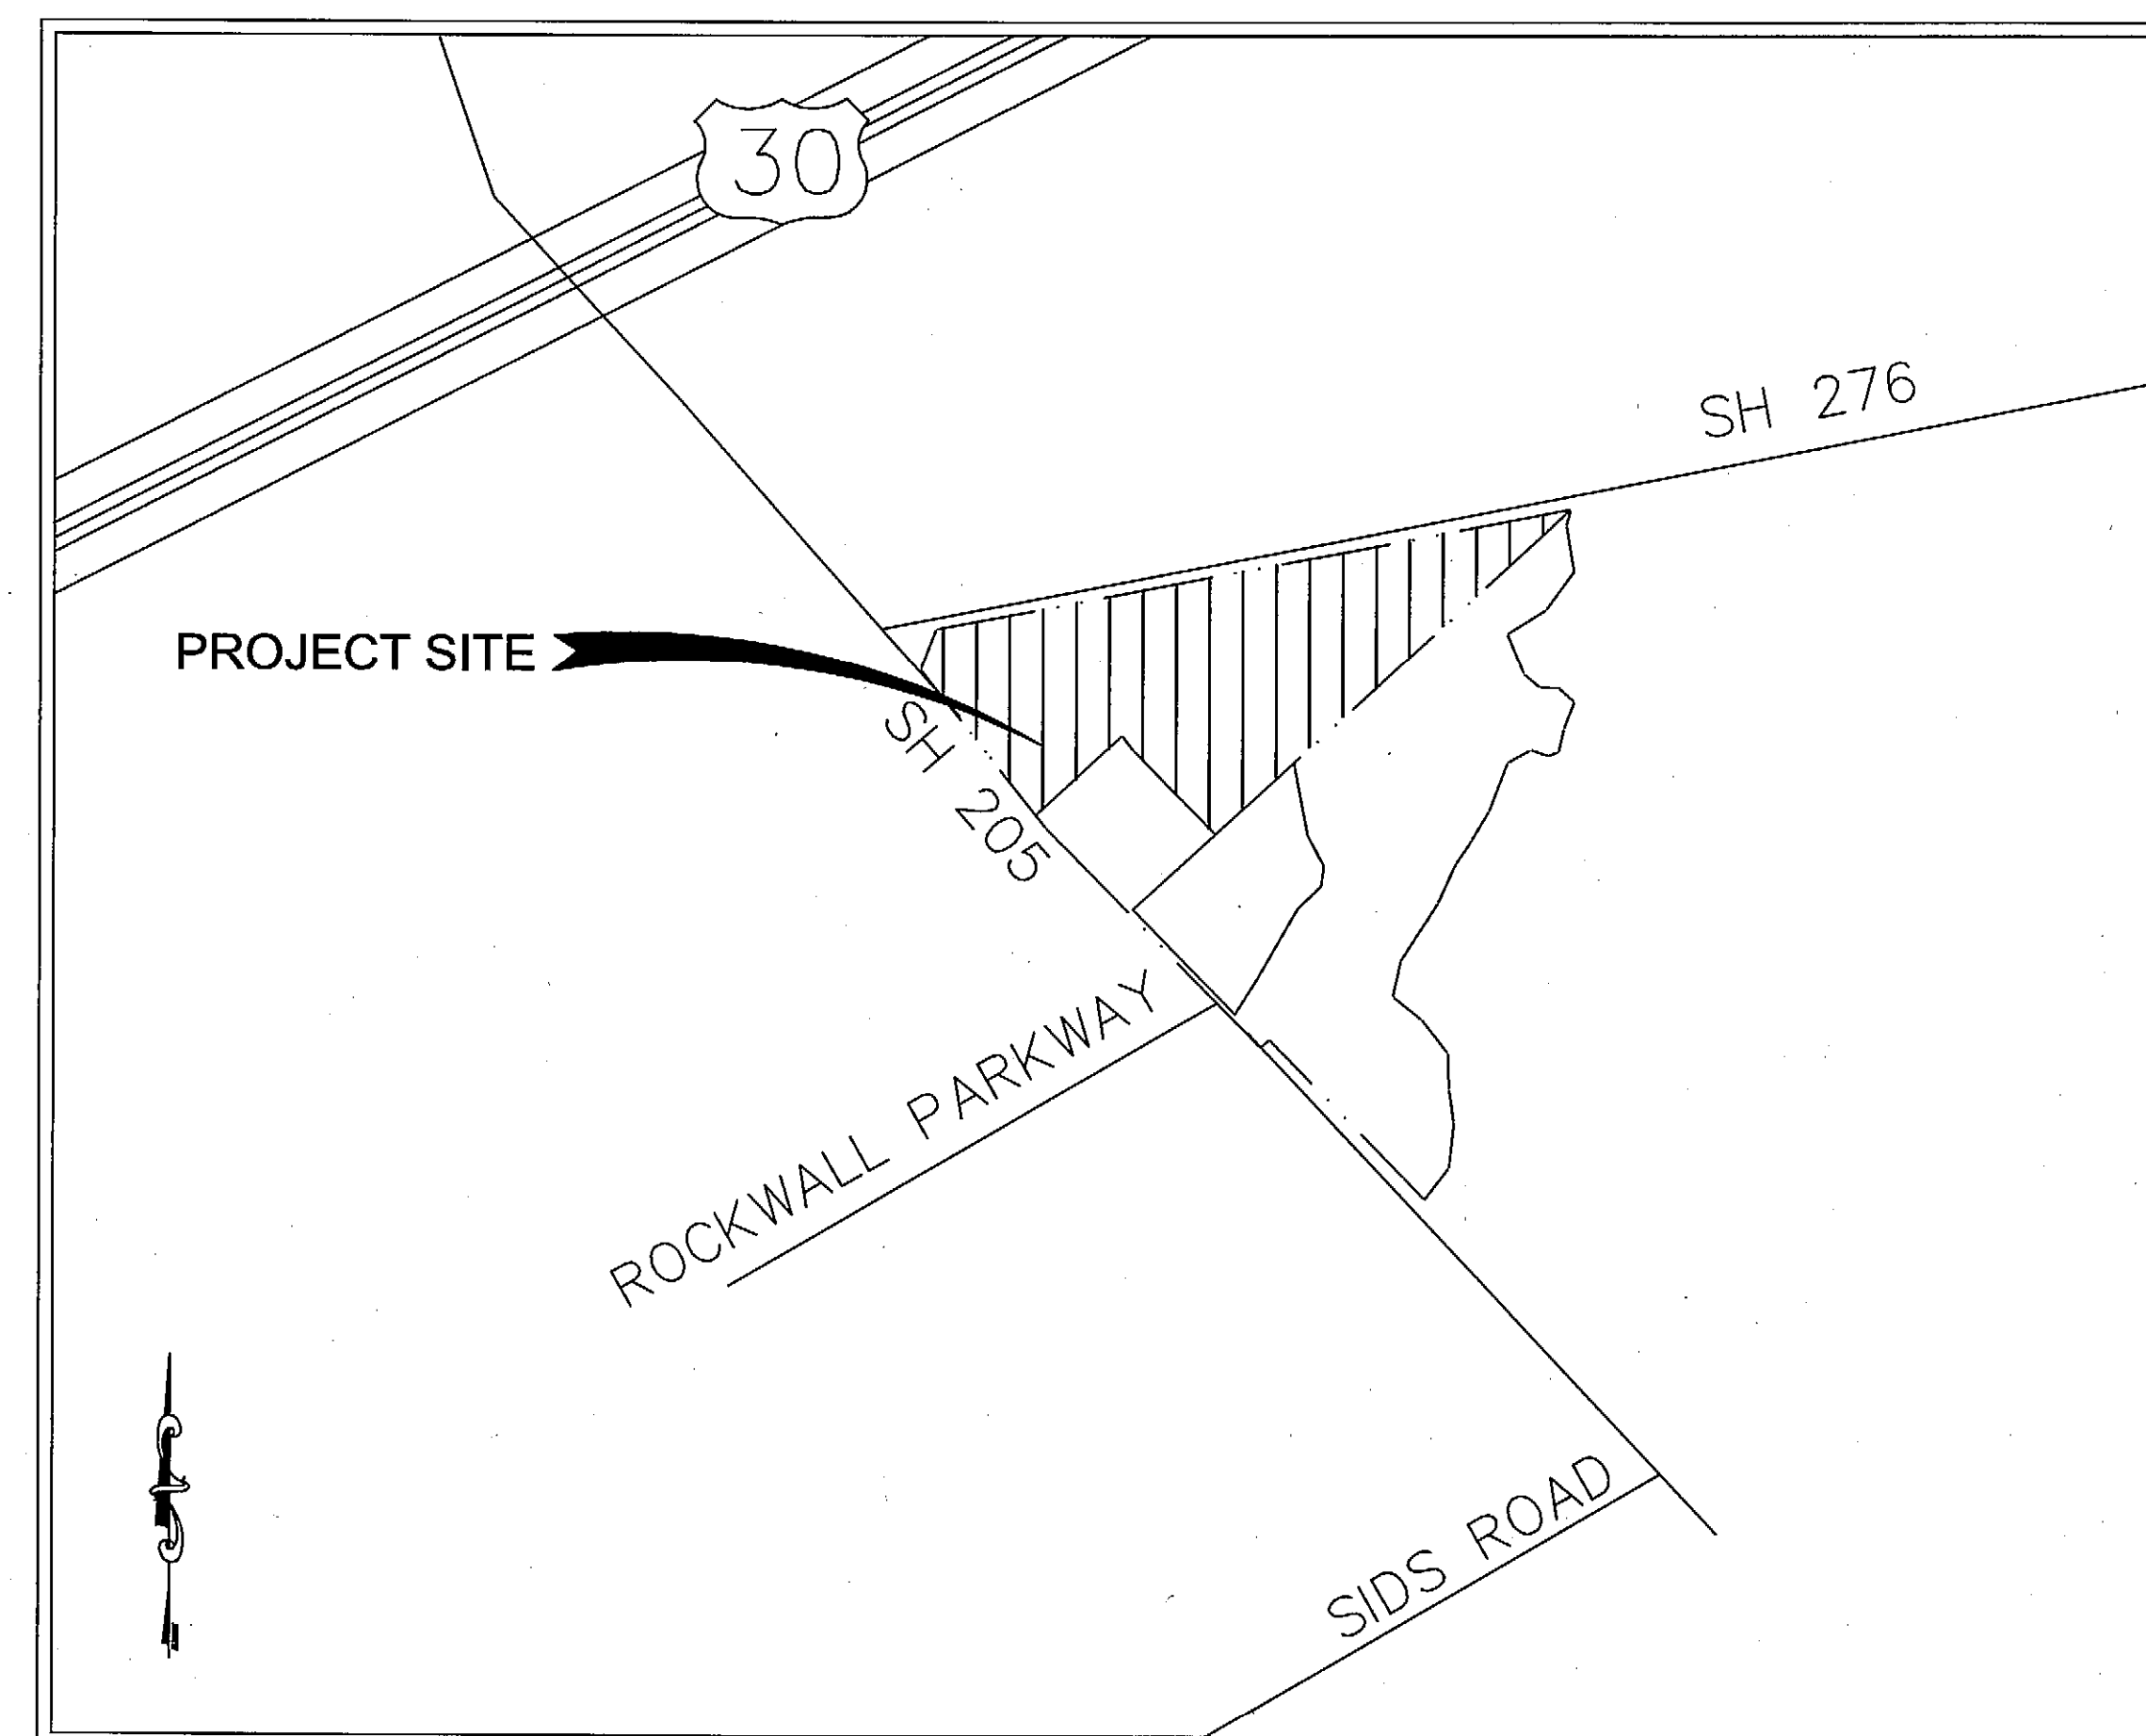

LOCATION MAP
(NOT TO SCALE)

INDEX of SHEETS


Sheet No.	Title
1	COVER SHEET
2	FINAL PLAT
3	GENERAL NOTES
4	SITE PLAN & DIMENSION CONTROL PLAN
5	UTILITY PLAN
6	SEWER PROFILES
7	GRADING PLAN
8	DRAINAGE AREA MAP
9	DETENTION POND PLAN
10	DRAINAGE PLAN
11	DRAINAGE PROFILES
12	STORM WATER POLLUTION PREVENTION PLAN
13	LEFT TURN LANE PLAN
14	SWPPP & PAVING DETAILS
15	LANDSCAPE PLAN 1
16	LANDSCAPE PLAN 2
17	LANDSCAPE PLAN 3
18	TREE SURVEY

~ Surveyor ~

Rockwall Surveying Co., Inc.
1984 S. FM 551
Royse City, Texas 75189

~ Engineer ~

206 N WALNUT STREET
MUNSTER, TX 76252
WWW.CIVILPT.COM

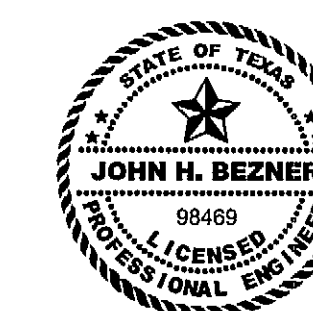

Applicant ~ Developer

Malouf Interests, Inc.
3811 Turtle Creek, Blvd Ste 1800
Dallas, Texas 75219

NOT FOR CONSTRUCTION

PROJECT #108
March 2008