

TAG#	DBH	HT	COMMON NAME	SCIENTIFIC NAME	STATUS	MITIGATION TREES
679	18	8' +	Eastern Red Cedar	<i>Juniperus virginiana</i>	Remove	1
680	15	8' +	Eastern Red Cedar	<i>Juniperus virginiana</i>	Remove	1
681	11	8' +	Eastern Red Cedar	<i>Juniperus virginiana</i>	Remove	1
682	13	8' +	Eastern Red Cedar	<i>Juniperus virginiana</i>	Remove	1
683	16	8' +	Eastern Red Cedar	<i>Juniperus virginiana</i>	Remove	1
684	14	8' +	Eastern Red Cedar	<i>Juniperus virginiana</i>	Remove	1
685	11	8' +	Eastern Red Cedar	<i>Juniperus virginiana</i>	Remove	1
686	13	8' +	Eastern Red Cedar	<i>Juniperus virginiana</i>	Remove	1
687	15	8' +	Eastern Red Cedar	<i>Juniperus virginiana</i>	Remove	1
688	16	8' +	Eastern Red Cedar	<i>Juniperus virginiana</i>	Remove	1
689	12	8' +	Eastern Red Cedar	<i>Juniperus virginiana</i>	Remove	1
690	12	8' +	Eastern Red Cedar	<i>Juniperus virginiana</i>	Remove	1
691	16	8' +	Eastern Red Cedar	<i>Juniperus virginiana</i>	Remove	1
692	15	8' +	Eastern Red Cedar	<i>Juniperus virginiana</i>	Remove	1
693	16	8' +	Eastern Red Cedar	<i>Juniperus virginiana</i>	Remove	1
694	14	8' +	Eastern Red Cedar	<i>Juniperus virginiana</i>	Remove	1
695	11	8' +	Eastern Red Cedar	<i>Juniperus virginiana</i>	Remove	1
696	15	8' +	Eastern Red Cedar	<i>Juniperus virginiana</i>	Remove	1
697	17	8' +	Eastern Red Cedar	<i>Juniperus virginiana</i>	Remove	1
698	18	8' +	Eastern Red Cedar	<i>Juniperus virginiana</i>	Remove	1
699	11	8' +	Eastern Red Cedar	<i>Juniperus virginiana</i>	Remove	1
700	21	8' +	Eastern Red Cedar	<i>Juniperus virginiana</i>	Remove	1
701	17	8' +	Eastern Red Cedar	<i>Juniperus virginiana</i>	Remove	1
702	18	8' +	Eastern Red Cedar	<i>Juniperus virginiana</i>	Remove	1
703	16	8' +	Eastern Red Cedar	<i>Juniperus virginiana</i>	Remove	1
704	12	8' +	Eastern Red Cedar	<i>Juniperus virginiana</i>	Remove	1
705	14	8' +	Eastern Red Cedar	<i>Juniperus virginiana</i>	Remove	1
706	16	8' +	Eastern Red Cedar	<i>Juniperus virginiana</i>	Remove	1
707	11	8' +	Eastern Red Cedar	<i>Juniperus virginiana</i>	Remove	1
708	11	8' +	Eastern Red Cedar	<i>Juniperus virginiana</i>	Remove	1
709	11	8' +	Eastern Red Cedar	<i>Juniperus virginiana</i>	Remove	1
710	11	8' +	Eastern Red Cedar	<i>Juniperus virginiana</i>	Remove	1
711	12	8' +	Eastern Red Cedar	<i>Juniperus virginiana</i>	Remove	1
712	12	8' +	Eastern Red Cedar	<i>Juniperus virginiana</i>	Remove	1
713	11	8' +	Eastern Red Cedar	<i>Juniperus virginiana</i>	Remove	1
714	11	8' +	Eastern Red Cedar	<i>Juniperus virginiana</i>	Remove	1
715	12	8' +	Eastern Red Cedar	<i>Juniperus virginiana</i>	Remove	1
716	13	8' +	Eastern Red Cedar	<i>Juniperus virginiana</i>	Remove	1
717	12	8' +	Eastern Red Cedar	<i>Juniperus virginiana</i>	Remove	1
718	13	8' +	Eastern Red Cedar	<i>Juniperus virginiana</i>	Remove	1
719	14	8' +	Eastern Red Cedar	<i>Juniperus virginiana</i>	Remove	1
720	12	8' +	Eastern Red Cedar	<i>Juniperus virginiana</i>	Remove	1
721	11	8' +	Eastern Red Cedar	<i>Juniperus virginiana</i>	Remove	1
722	19	8' +	Eastern Red Cedar	<i>Juniperus virginiana</i>	Remove	1
723	12	8' +	Eastern Red Cedar	<i>Juniperus virginiana</i>	Remove	1
724	12	8' +	Eastern Red Cedar	<i>Juniperus virginiana</i>	Remove	1
725	11	8' +	Eastern Red Cedar	<i>Juniperus virginiana</i>	Remove	1

726	11	8' +	Eastern Red Cedar	<i>Juniperus virginiana</i>	Remove	1
727	11	8' +	Eastern Red Cedar	<i>Juniperus virginiana</i>	Remove	1
728	15	8' +	Eastern Red Cedar	<i>Juniperus virginiana</i>	Remove	1
729	12	8' +	Eastern Red Cedar	<i>Juniperus virginiana</i>	Remove	1
730	11	8' +	Eastern Red Cedar	<i>Juniperus virginiana</i>	Remove	1
731	11	8' +	Eastern Red Cedar	<i>Juniperus virginiana</i>	Remove	1
732	12	8' +	Eastern Red Cedar	<i>Juniperus virginiana</i>	Remove	1
733	11	8' +	Eastern Red Cedar	<i>Juniperus virginiana</i>	Remove	1
734	12	8' +	Eastern Red Cedar	<i>Juniperus virginiana</i>	Remove	1
735	11	8' +	Eastern Red Cedar	<i>Juniperus virginiana</i>	Remove	1
736	12	8' +	Eastern Red Cedar	<i>Juniperus virginiana</i>	Remove	1
737	11	8' +	Eastern Red Cedar	<i>Juniperus virginiana</i>	Remove	1
TOTAL MITIGATION TREES						59



BGE, Inc.
2595 Dallas Parkway, Suite 101
Frisco, TX 75034
Tel: 972-464-4800 • www.bgeinc.com
TBPE Registration No. F-1046
Copyright 2024

OWNER/DEVELOPER



646 S. FLORES ST.
SAN ANTONIO, TX 78204
TEL: (210) 938-4076
CONTACT: LANCE KLEIN

LANDSCAPE ARCHITECT

BGE, INC.
2595 DALLAS PKWY.,
SUITE 101
FRISCO, TX 75034
CONTACT: MICHAEL
STOTTLER, PLA
PHONE: (972) 372-9381

TREE PRESERVATION TABLE

H-E-B ROCKWALL

LOT 1, BLOCK 1

CITY OF ROCKWALL, ROCKWALL COUNTY, TEXAS

THESE PLANS ARE ISSUED FOR THE PURPOSE OF PRELIMINARY REVIEW AND ARE NOT INTENDED FOR CONSTRUCTION. WHEN ISSUED IN FINAL FORM THEY WILL BE SEALED, SIGNED AND DATED.
RESPONSIBLE LANDSCAPE ARCHITECT: MICHAEL STOTTLER, PLA
TEXAS REGISTRATION NO. 3743
BGE, INC.
TEXAS REGISTERED ENGINEERING FIRM F-1046
January 8, 2024

!!CAUTION !!

Contractor to Verify exact location & Depth of Exist Facilities Prior to any Construction Activities

CAUTION !!!

CONTACT: 1-800-DIG-TESS
48 HOURS PRIOR TO CONSTRUCTION

REVISIONS		
REV. NO.	DATE	DESCRIPTION

CHECKED BY:	MLS
DESIGNED BY:	ACS
DATE:	JANUARY 8, 2024
PROJECT NUMBER:	9559-01
CASE NUMBER:	SP2023-047

SHEET NO

L1.00

TREE PRESERVATION TABLE


APPROVED:

I hereby certify that the above and forgoing site plan for a development in the City of Rockwall, Texas, was approved by the Planning & Zoning Commission of the City of Rockwall on the day of .

WITNESS OUR HANDS, this day of .

Planning & Zoning Commission, Chairman

Director of Planning and Zoning

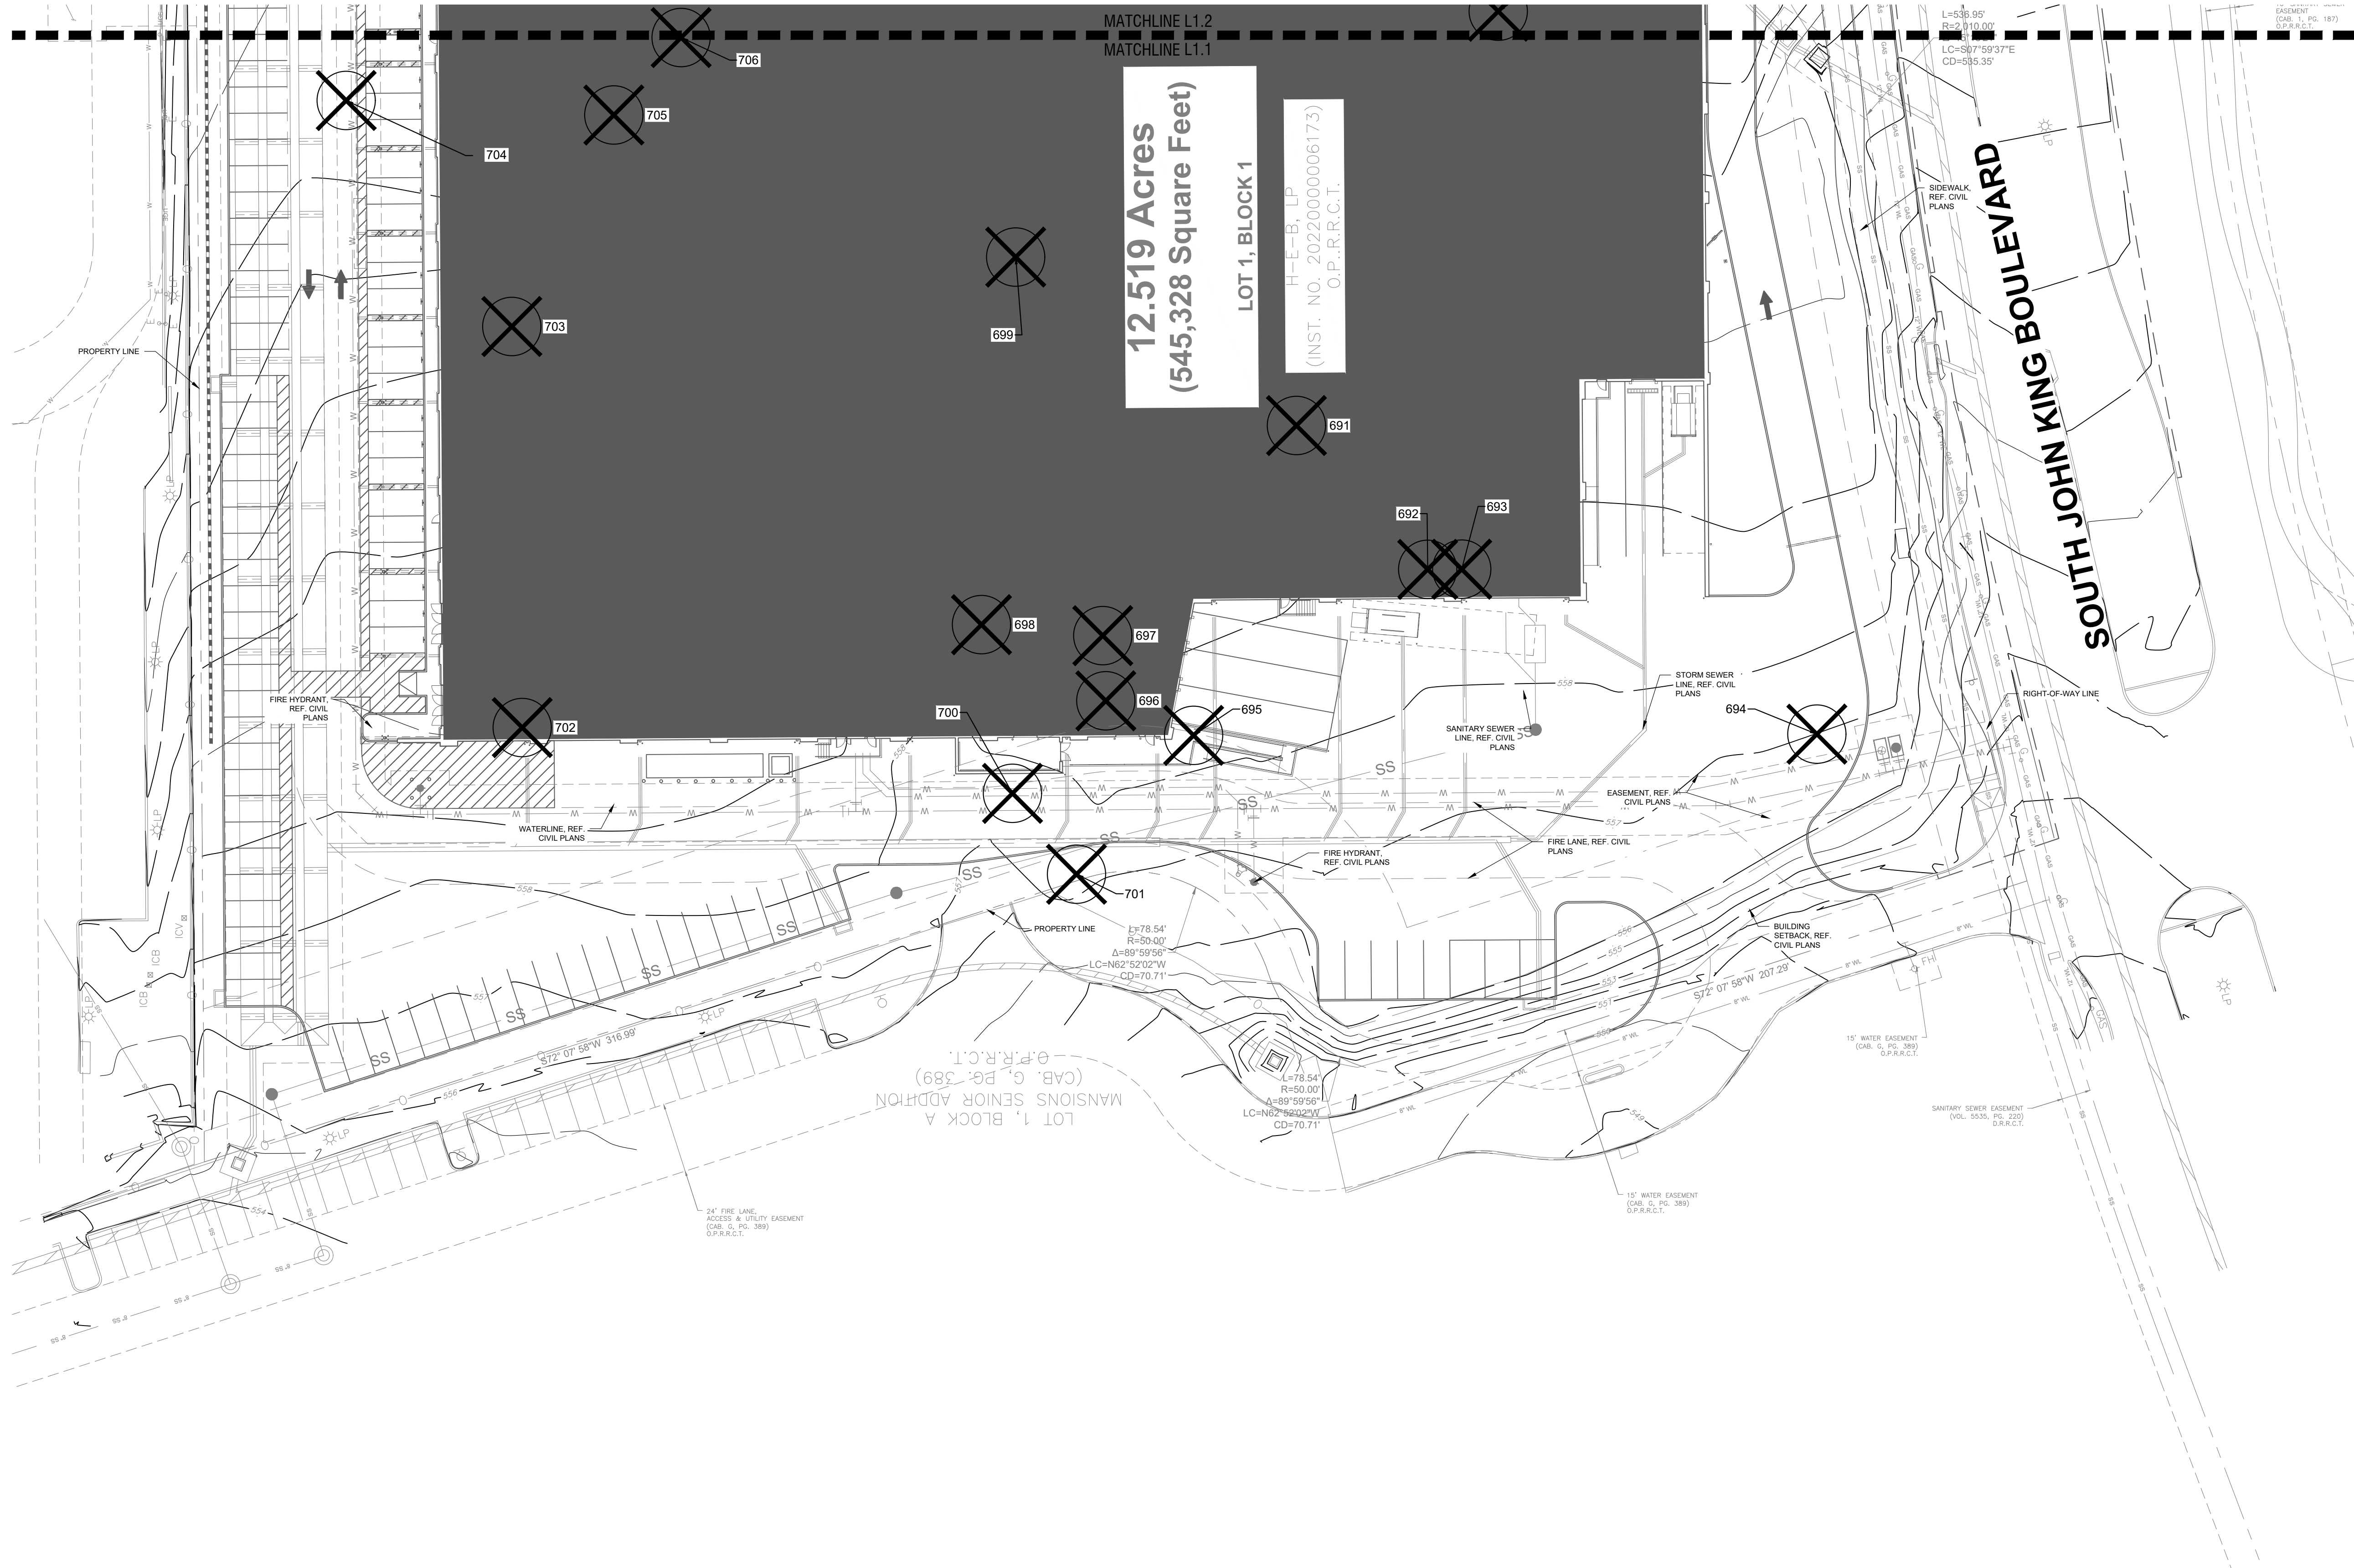


APPROVED:
I hereby certify that the above and foregoing site plan for a development in the City of Rockwall, Texas, was approved by the Planning & Zoning Commission of the City of Rockwall on the _____ day of _____.


WITNESS OUR HANDS, this _____ day of _____

Planning & Zoning Commission, Chairman

Director of Planning and Zoning

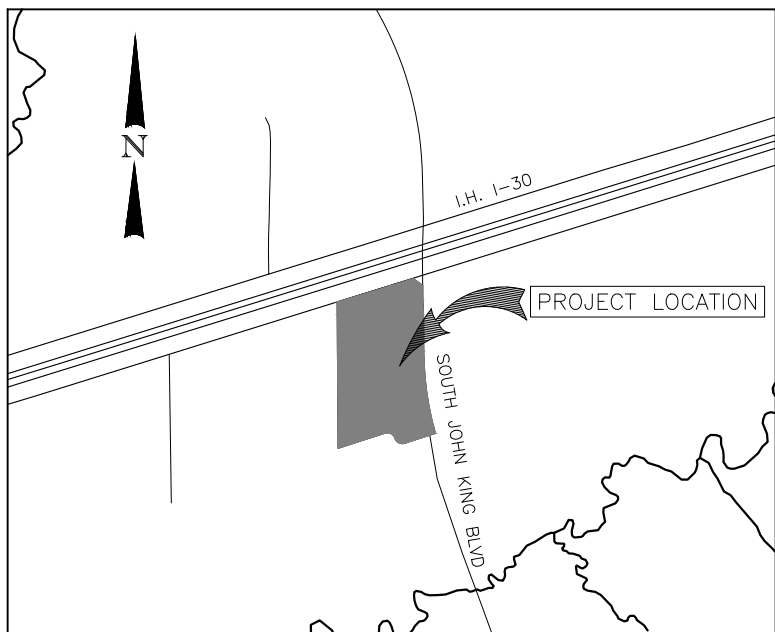

VICINITY MAP
(NOT TO SCALE)

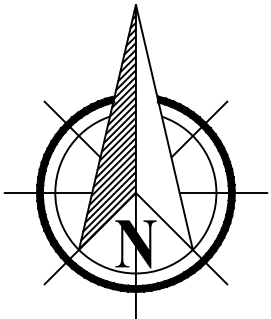

0' 5' 15' 30' 60'
SCALE: 1" = 30'

LEGEND

- PRESERVED TREE
- EXEMPT TREE TO BE REMOVED
- TREE TO BE REMOVED



BGE, Inc.
2595 Dallas Parkway, Suite 101
Frisco, TX 75034
Tel: 972-464-4800 • www.bgeinc.com
TBPE Registration No. F-1046
Copyright 2024

OWNER/DEVELOPER



646 S. FLORES ST.
SAN ANTONIO, TX 78204
TEL: (210) 938-4076
CONTACT: LANCE KLEIN

LANDSCAPE ARCHITECT

BGE, INC.
2595 DALLAS PKWY.,
SUITE 101
FRISCO, TX 75034
CONTACT: MICHAEL
STOTTLER, PLA
PHONE: (972) 372-9381

TREE PRESERVATION PLAN

H-E-B ROCKWALL

LOT 1, BLOCK 1

CITY OF ROCKWALL, ROCKWALL COUNTY, TEXAS

THESE PLANS ARE ISSUED FOR THE PURPOSE OF PRELIMINARY REVIEW AND ARE NOT INTENDED FOR CONSTRUCTION. WHEN ISSUED IN FINAL FORM THEY WILL BE SEALED, SIGNED AND DATED.

RESPONSIBLE LANDSCAPE ARCHITECT:
MICHAEL STOTTLER, PLA
TEXAS REGISTRATION NO. 3743
BGE, INC.
TEXAS REGISTERED ENGINEERING FIRM F-1046

January 8, 2024

CAUTION !!

Contractor to Verify exact location & Depth of Exist Facilities Prior to any Construction Activities

CAUTION !!!

CONTACT: 1-800-DIG-TESS
48 HOURS PRIOR TO CONSTRUCTION



REVISIONS		
REV. NO.	DATE	DESCRIPTION

CHECKED BY: MLS
DESIGNED BY: ACS
DATE: JANUARY 8, 2024
PROJECT NUMBER: 9559-01
CASE NUMBER: SP2023-047


SHEET NO

L1.01


TREE PRESERVATION PLAN

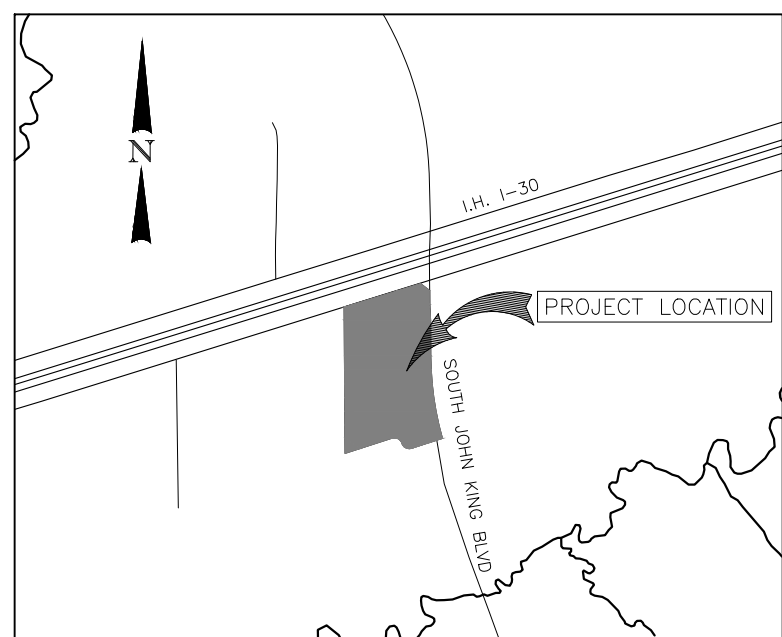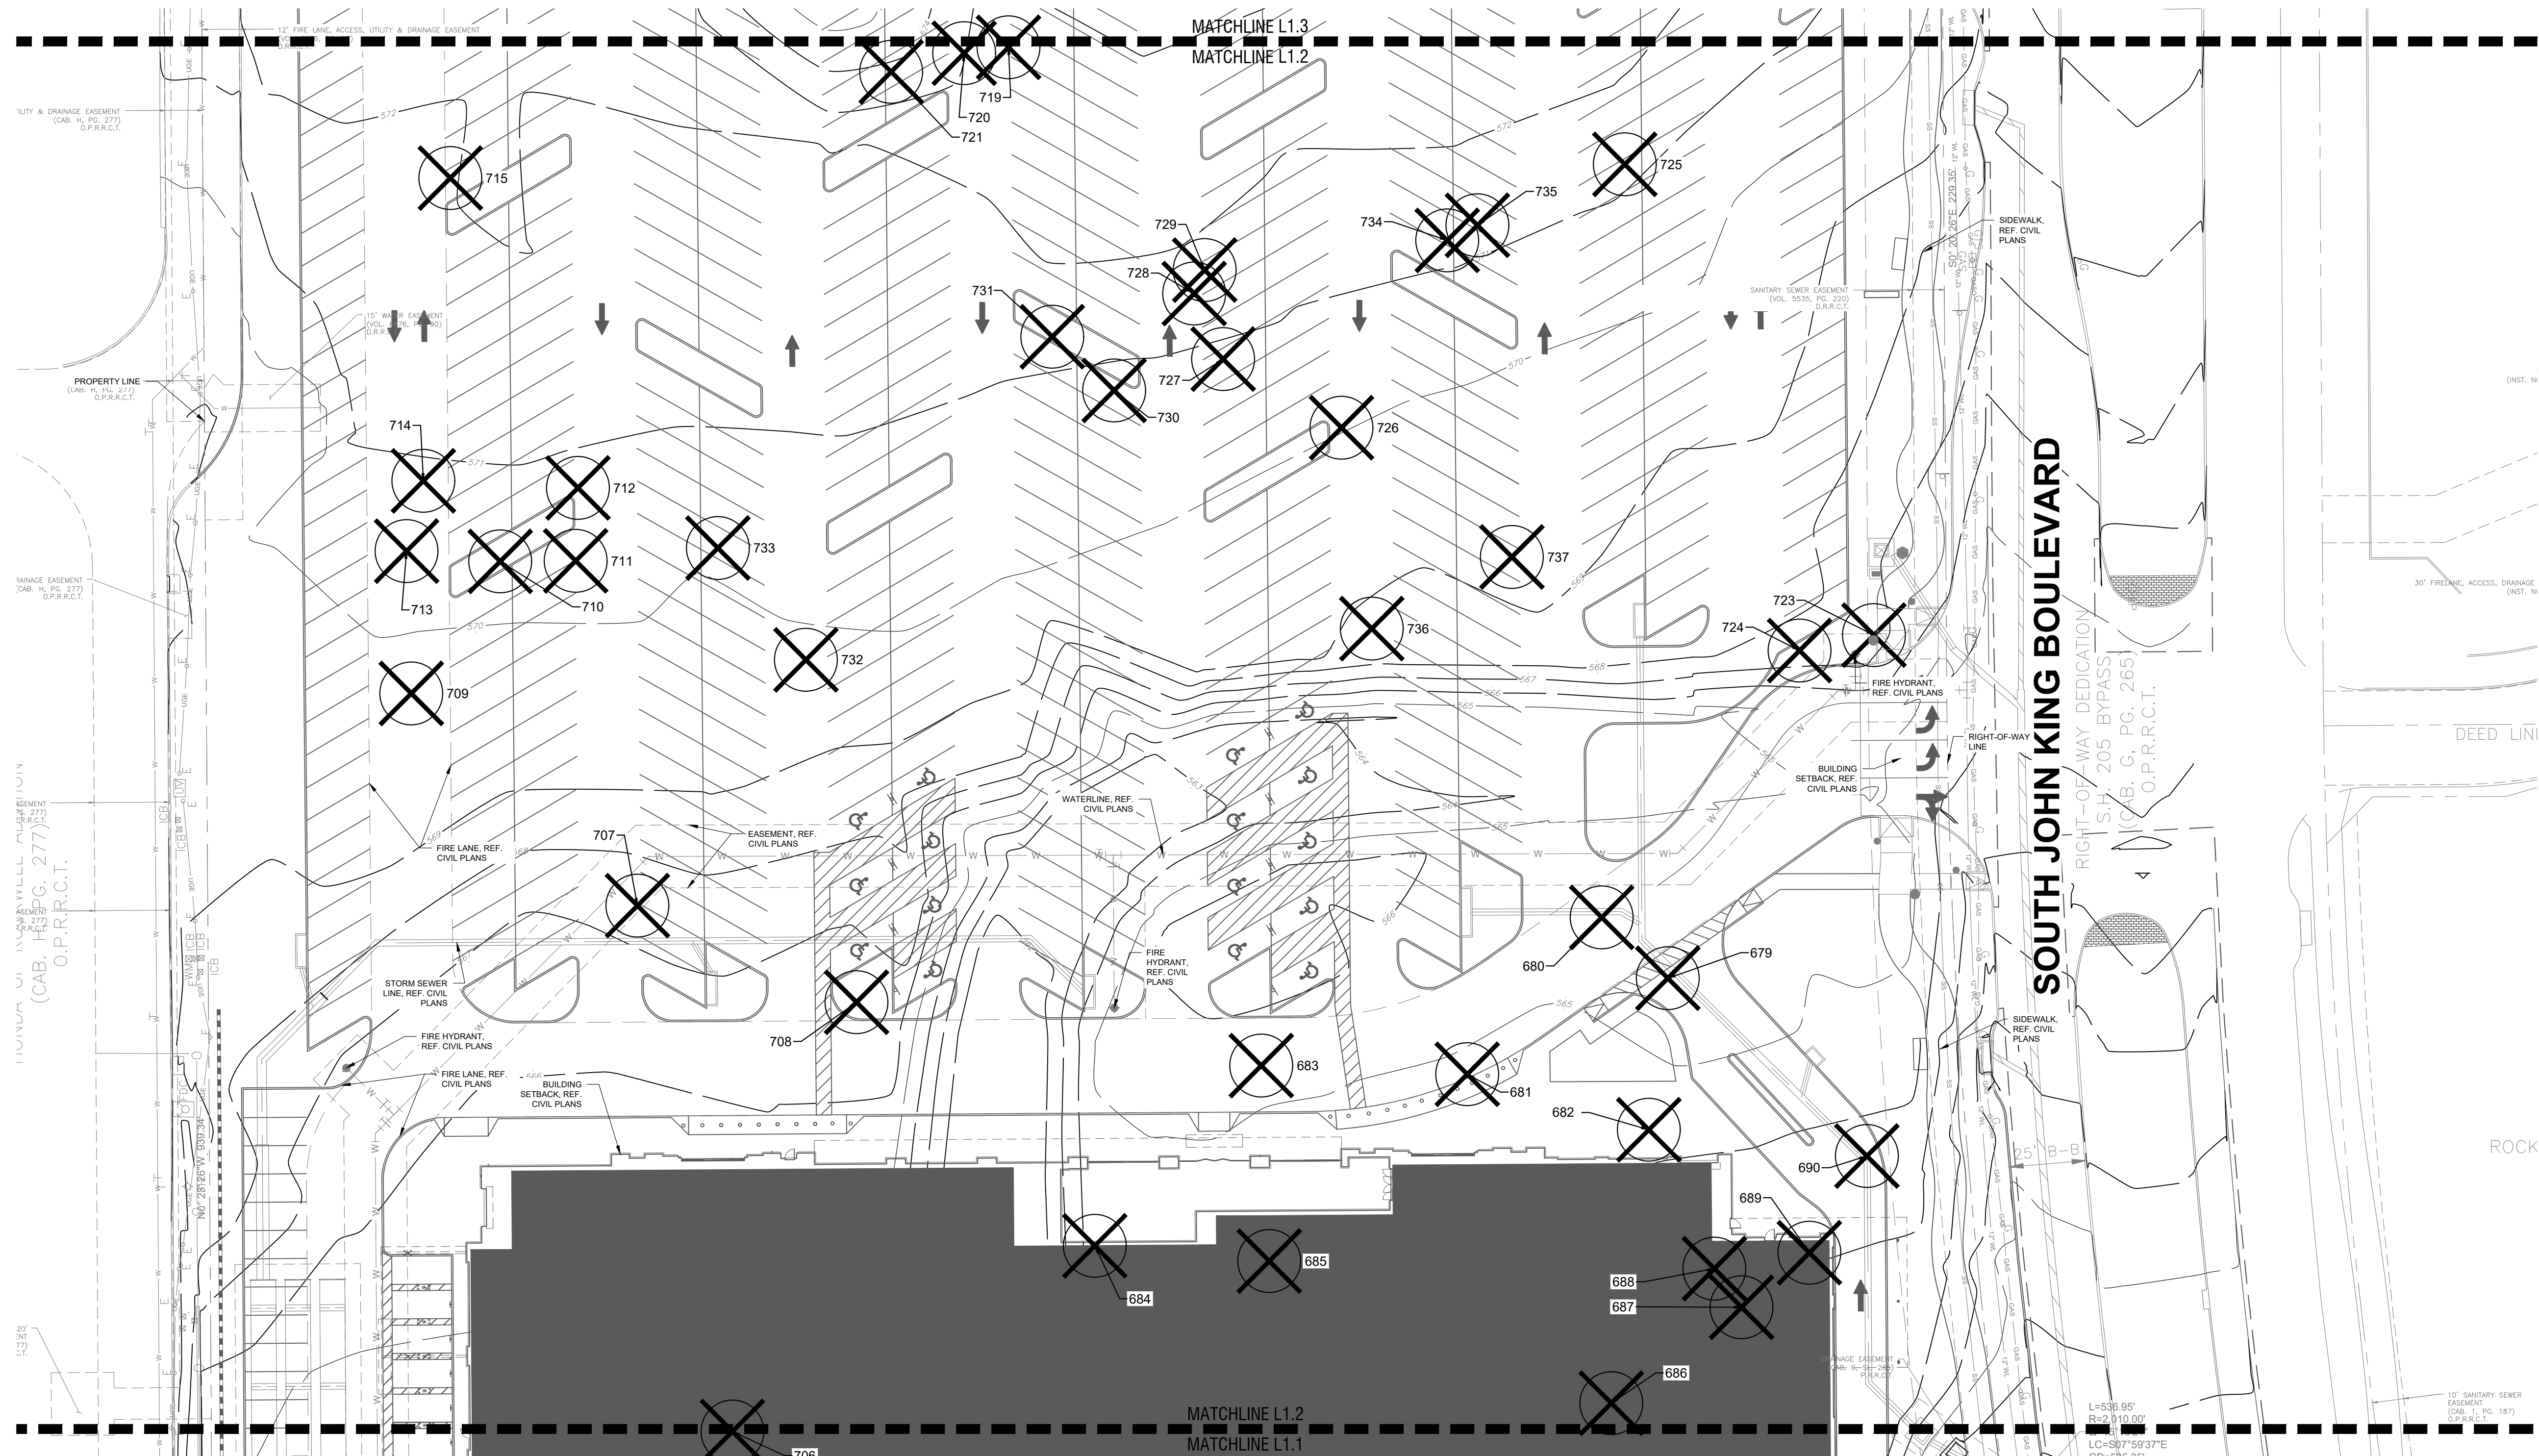


VICINITY MAP
(NOT TO SCALE)

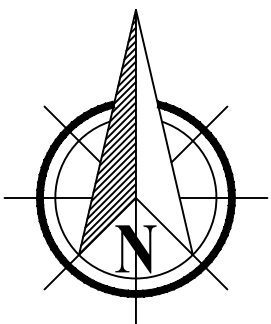


LEGEND

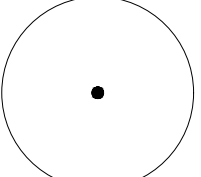

PRESERVED TREE

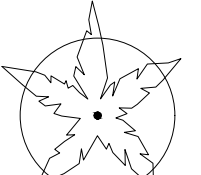

EXEMPT TREE
TO BE REMOVED

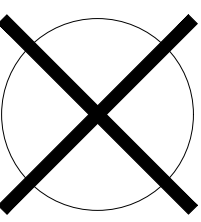

TREE TO BE
REMOVED



BGE, Inc.
2595 Dallas Parkway, Suite 101
Frisco, TX 75034
Tel: 972-464-4800 • www.bgeinc.com
TBPE Registration No. F-1046
Copyright 2024

OWNER/DEVELOPER

646 S. FLORES ST.
SAN ANTONIO, TX 78204
TEL: (210) 938-4076
CONTACT: LANCE KLEIN

LANDSCAPE ARCHITECT

BGE, INC.
2595 DALLAS PKWY.,
SUITE 101
FRISCO, TX 75034
CONTACT: MICHAEL
STOTTLER, PLA
PHONE: (972) 372-9381

TREE PRESERVATION PLAN

H-E-B ROCKWALL

LOT 1, BLOCK 1

CITY OF ROCKWALL, ROCKWALL COUNTY, TEXAS

THESE PLANS ARE ISSUED FOR
THE PURPOSE OF PRELIMINARY REVIEW AND
ARE NOT INTENDED FOR CONSTRUCTION.
WHEN ISSUED IN
FINAL FORM THEY WILL BE
SEALED, SIGNED AND DATED.

RESPONSIBLE LANDSCAPE ARCHITECT:
MICHAEL STOTTLER, P.L.A.
TEXAS REGISTRATION NO. 3743
BGE, INC.
TEXAS REGISTERED ENGINEERING
FIRM F-1046

January 8, 2024

!!CAUTION !!
Contractor to Verify exact location & Depth of
Exist Facilities Prior to any Construction
Activities

CAUTION !!!

CONTACT: 1-800-DIG-TESS
48 HOURS PRIOR TO CONSTRUCTION

[illegible]

CHECKED BY: MLS

DESIGNED BY: ACS

DATE: JANUARY 8, 2024

PROJECT NUMBER: 9559-01

CASE NUMBER: SP2023-041

SHEET NO

L1.02

TREE PRESERVATION PLAN

APPROVED:

I hereby certify that the above and forgoing site plan for a development in the City of Rockwall, Texas, was approved by the Planning & Zoning Commission of the City of Rockwall on the _____ day of _____, _____.

WITNESS OUR HANDS, this day of

Planning & Zoning Commission, Chairman

Director of Planning and Zoning



Copyright 2024

CONTACT: LANCE KLEIN

BGE, INC

SUITE 101

H-E-B ROCKWALL

LOT 1, BLOCK 1

CITY OF ROCKWALL, ROCKWALL COUNTY, TEXAS

WHEN ISSUED IN

BGE, INC

!!CAUTION !!

Exist Facilities Prior to any Construction Activities

CONTACT: 1-800-DIG-TESS


CONCLUSIONS

REVISIONS		
REV NO.	DATE	DESCRIPTION


CASE NUMBER: SP2023-04

L1.03


TREE PRESERVATION PLAN

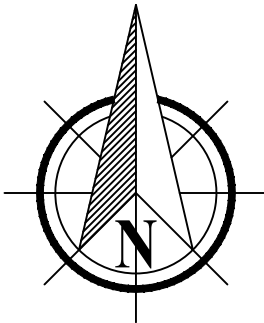


LEGEND

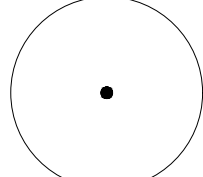

PRESERVED TREE

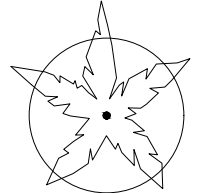

EXEMPT TREE
TO BE REMOVED

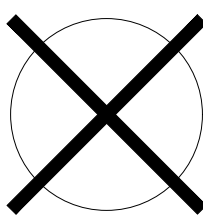

TREE TO BE
REMOVED



SOUTH JOHN KING BOULEVARD

NISSA
(INST

I hereby certify that the above and forgoing site plan for a development in the City of Rockwall, Texas, was approved by the Planning & Zoning Commission of the City of Rockwall on the _____ day of _____, _____.

Planning & Zoning Commission, Chairman

Director of Planning and Zoning