



DEVELOPMENT APPLICATION

City of Rockwall
Planning and Zoning Department
385 S. Goliad Street
Rockwall, Texas 75087

STAFF USE ONLY

PLANNING & ZONING CASE NO. _____

NOTE: THE APPLICATION IS NOT CONSIDERED ACCEPTED BY THE CITY UNTIL THE PLANNING DIRECTOR AND CITY ENGINEER HAVE SIGNED BELOW.

DIRECTOR OF PLANNING: _____

CITY ENGINEER: _____

PLEASE CHECK THE APPROPRIATE BOX BELOW TO INDICATE THE TYPE OF DEVELOPMENT REQUEST (SELECT ONLY ONE BOX):

PLATTING APPLICATION FEES:

- ☐ MASTER PLAT (\$100.00 + \$15.00 ACRE) ¹
- ☐ PRELIMINARY PLAT (\$200.00 + \$15.00 ACRE) ¹
- ☐ FINAL PLAT (\$300.00 + \$20.00 ACRE) ¹
- ☐ REPLAT (\$300.00 + \$20.00 ACRE) ¹
- ☐ AMENDING OR MINOR PLAT (\$150.00)
- ☐ PLAT REINSTATEMENT REQUEST (\$100.00)

SITE PLAN APPLICATION FEES:

- ☐ SITE PLAN (\$250.00 + \$20.00 ACRE) ¹
- ☐ AMENDED SITE PLAN/ELEVATIONS/LANDSCAPING PLAN (\$100.00)

ZONING APPLICATION FEES:

- ☐ ZONING CHANGE (\$200.00 + \$15.00 ACRE) ¹
- ☐ SPECIFIC USE PERMIT (\$200.00 + \$15.00 ACRE) ^{1 & 2}
- ☐ PD DEVELOPMENT PLANS (\$200.00 + \$15.00 ACRE) ¹

OTHER APPLICATION FEES:

- ☐ TREE REMOVAL (\$75.00)
- ☐ VARIANCE REQUEST/SPECIAL EXCEPTIONS (\$100.00) ²

NOTES:

¹ IN DETERMINING THE FEE, PLEASE USE THE EXACT ACREAGE WHEN MULTIPLYING BY THE PER ACRE AMOUNT. FOR REQUESTS ON LESS THAN ONE ACRE, ROUND UP TO ONE (1) ACRE.
² A \$1,000.00 FEE WILL BE ADDED TO THE APPLICATION FEE FOR ANY REQUEST THAT INVOLVES CONSTRUCTION WITHOUT OR NOT IN COMPLIANCE TO AN APPROVED BUILDING PERMIT.

PROPERTY INFORMATION [PLEASE PRINT]

ADDRESS: 805A Sam Houston Street

SUBDIVISION: Allen Ethel Jean Sanger Block

LOT

W

BLOCK

J

GENERAL LOCATION

ZONING, SITE PLAN AND PLATTING INFORMATION [PLEASE PRINT]

CURRENT ZONING: Residential

CURRENT USE

PROPOSED ZONING: Residential

PROPOSED USE

ACREAGE

LOTS [CURRENT]

LOTS [PROPOSED]

- ☐ **SITE PLANS AND PLATS:** BY CHECKING THIS BOX YOU ACKNOWLEDGE THAT DUE TO THE PASSAGE OF HB3167 THE CITY NO LONGER HAS FLEXIBILITY WITH REGARD TO ITS APPROVAL PROCESS, AND FAILURE TO ADDRESS ANY OF STAFF'S COMMENTS BY THE DATE PROVIDED ON THE DEVELOPMENT CALENDAR WILL RESULT IN THE DENIAL OF YOUR CASE.

OWNER/APPLICANT/AGENT INFORMATION [PLEASE PRINT/CHECK THE PRIMARY CONTACT/ORIGINAL SIGNATURES ARE REQUIRED]

☐ OWNER

JMS Custom Homes LLC

☐ APPLICANT

CONTACT PERSON: Javier Silva

CONTACT PERSON

ADDRESS: Sewindor Dr.

ADDRESS

CITY, STATE & ZIP: Rockwall TX 75087

CITY, STATE & ZIP

PHONE

PHONE

E-MAIL

E-MAIL

NOTARY VERIFICATION [REQUIRED]


BEFORE ME, THE UNDERSIGNED AUTHORITY, ON THIS DAY PERSONALLY APPEARED Javier Silva [OWNER] THE UNDERSIGNED, WHO STATED THE INFORMATION ON THIS APPLICATION TO BE TRUE AND CERTIFIED THE FOLLOWING:

"I HEREBY CERTIFY THAT I AM THE OWNER FOR THE PURPOSE OF THIS APPLICATION; ALL INFORMATION SUBMITTED HEREIN IS TRUE AND CORRECT; AND THE APPLICATION FEE OF \$ _____ TO COVER THE COST OF THIS APPLICATION, HAS BEEN PAID TO THE CITY OF ROCKWALL, ON THIS THE _____ DAY OF _____, 20____. BY SIGNING THIS APPLICATION, I AGREE THAT THE CITY OF ROCKWALL (I.E. CITY) IS AUTHORIZED AND PERMITTED TO PROVIDE INFORMATION CONTAINED WITHIN THIS APPLICATION TO THE PUBLIC. THE CITY IS ALSO AUTHORIZED AND PERMITTED TO REPRODUCE ANY COPYRIGHTED INFORMATION SUBMITTED IN CONJUNCTION WITH THIS APPLICATION, IF SUCH REPRODUCTION IS ASSOCIATED OR IN RESPONSE TO A REQUEST FOR PUBLIC INFORMATION."


GIVEN UNDER MY HAND AND SEAL OF OFFICE ON THIS THE 13 DAY OF June, 2025

OWNER'S SIGNATURE

NOTARY PUBLIC IN AND FOR THE STATE OF TEXAS

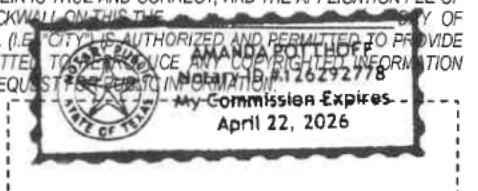

MY COMMISSION EXPIRES April 22, 2026

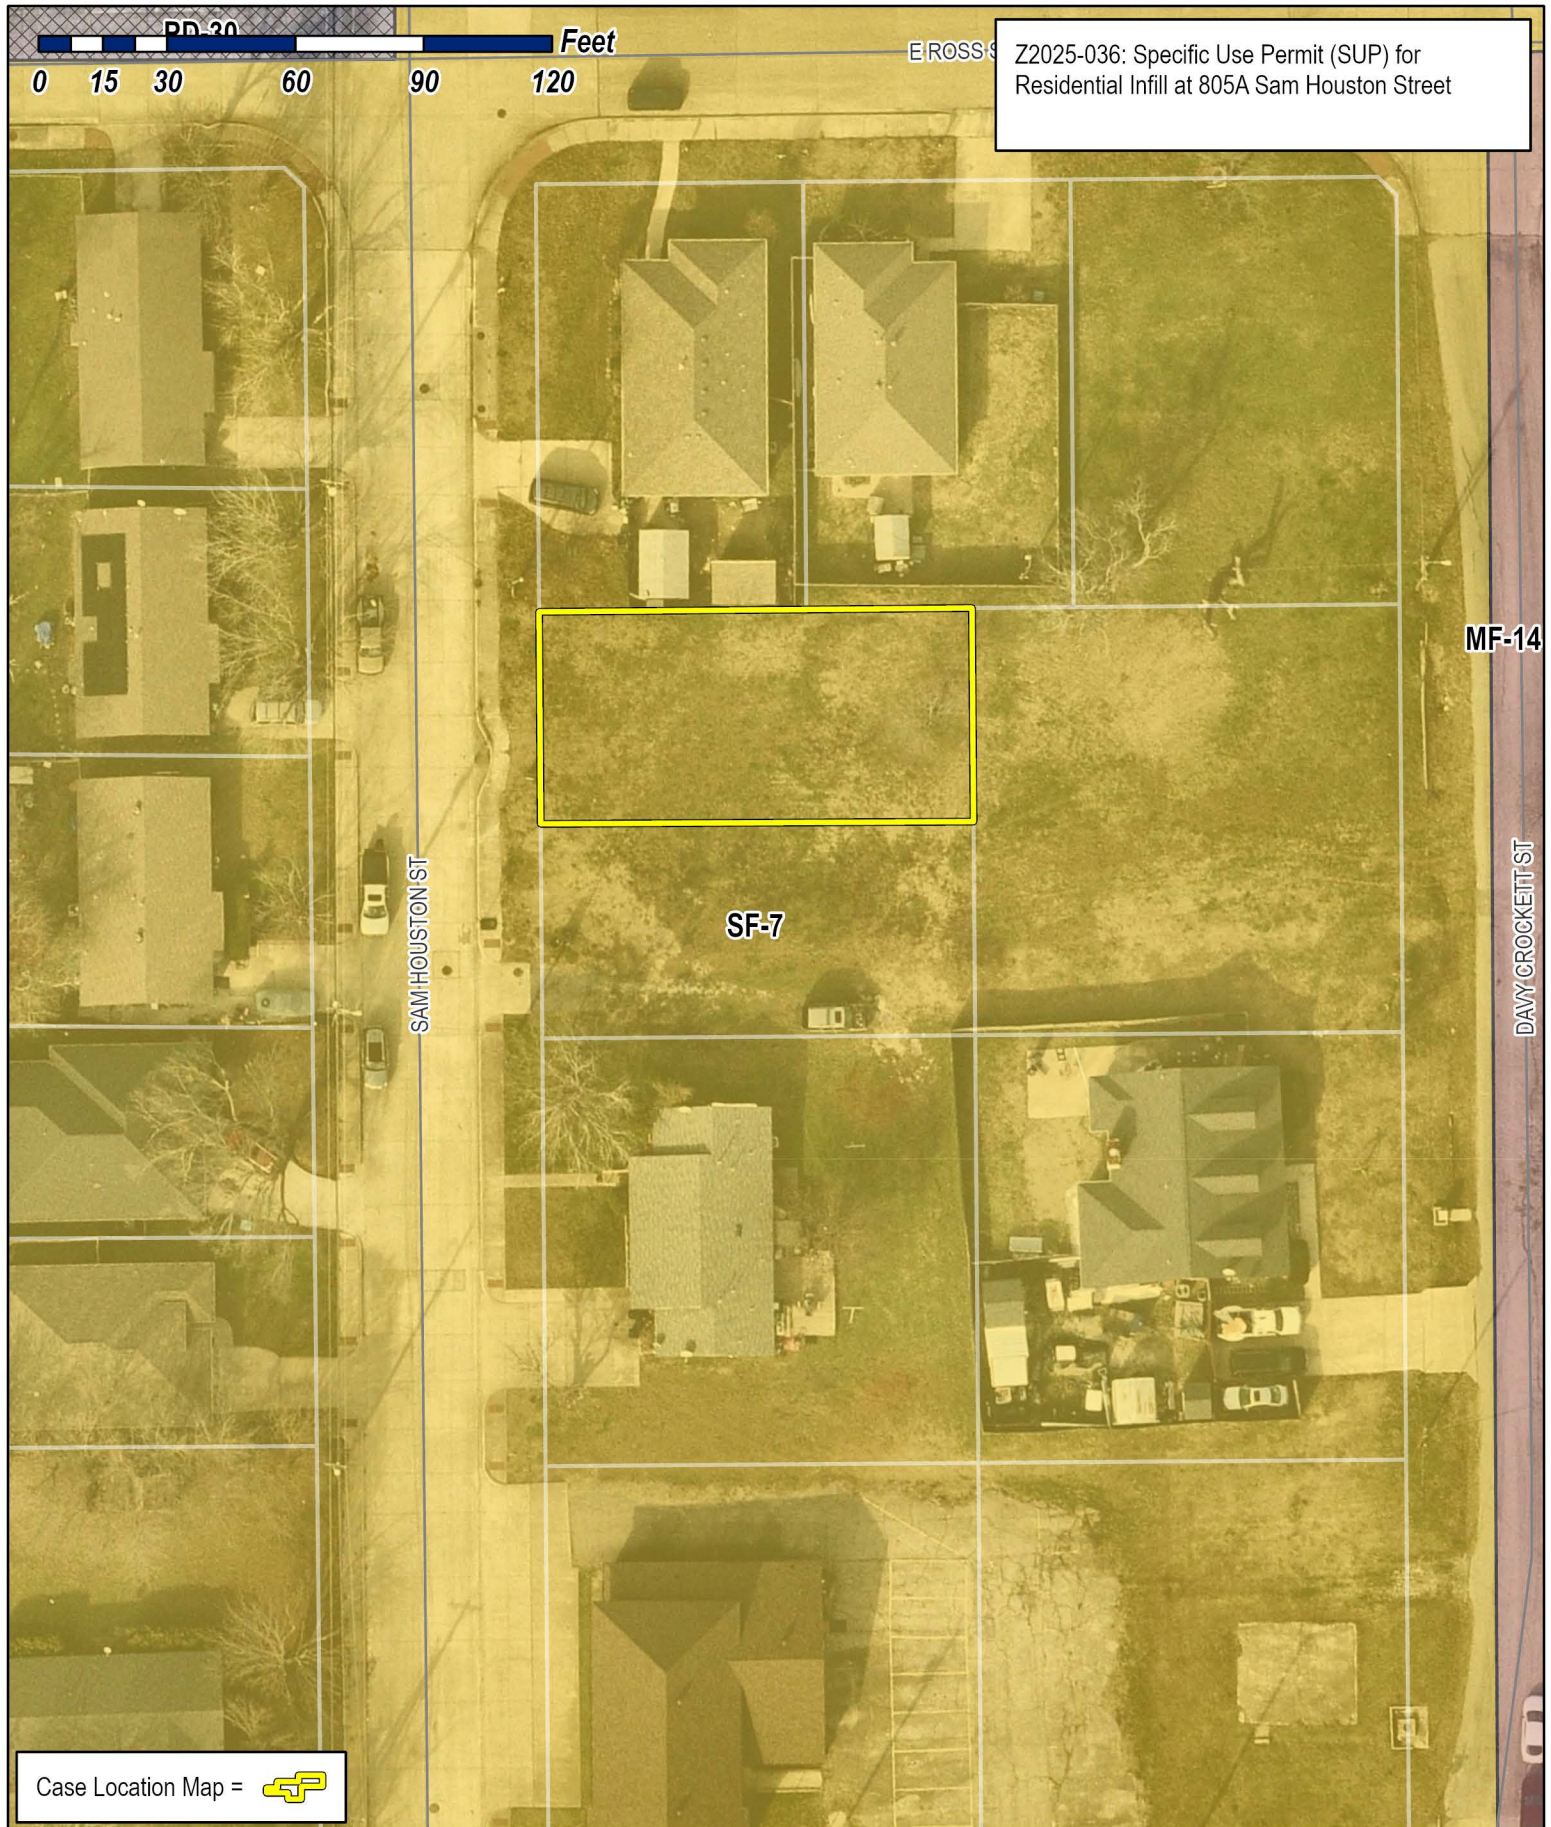

City of Rockwall

Planning & Zoning Department
385 S. Goliad Street
Rockwall, Texas 75087
(P): (972) 771-7745
(W): www.rockwall.com

The City of Rockwall GIS maps are continually under development and therefore subject to change without notice. While we endeavor to provide timely and accurate information, we make no guarantees. The City of Rockwall makes no warranty, express or implied, including warranties of merchantability and fitness for a particular purpose. Use of the information is the sole responsibility of the user.






City of Rockwall


Planning & Zoning Department
385 S. Goliad Street
Rockwall, Texas 75087
(P): (972) 771-7745
(W): www.rockwall.com

The City of Rockwall GIS maps are continually under development and therefore subject to change without notice. While we endeavor to provide timely and accurate information, we make no guarantees. The City of Rockwall makes no warranty, express or implied, including warranties of merchantability and fitness for a particular purpose. Use of the information is the sole responsibility of the user.

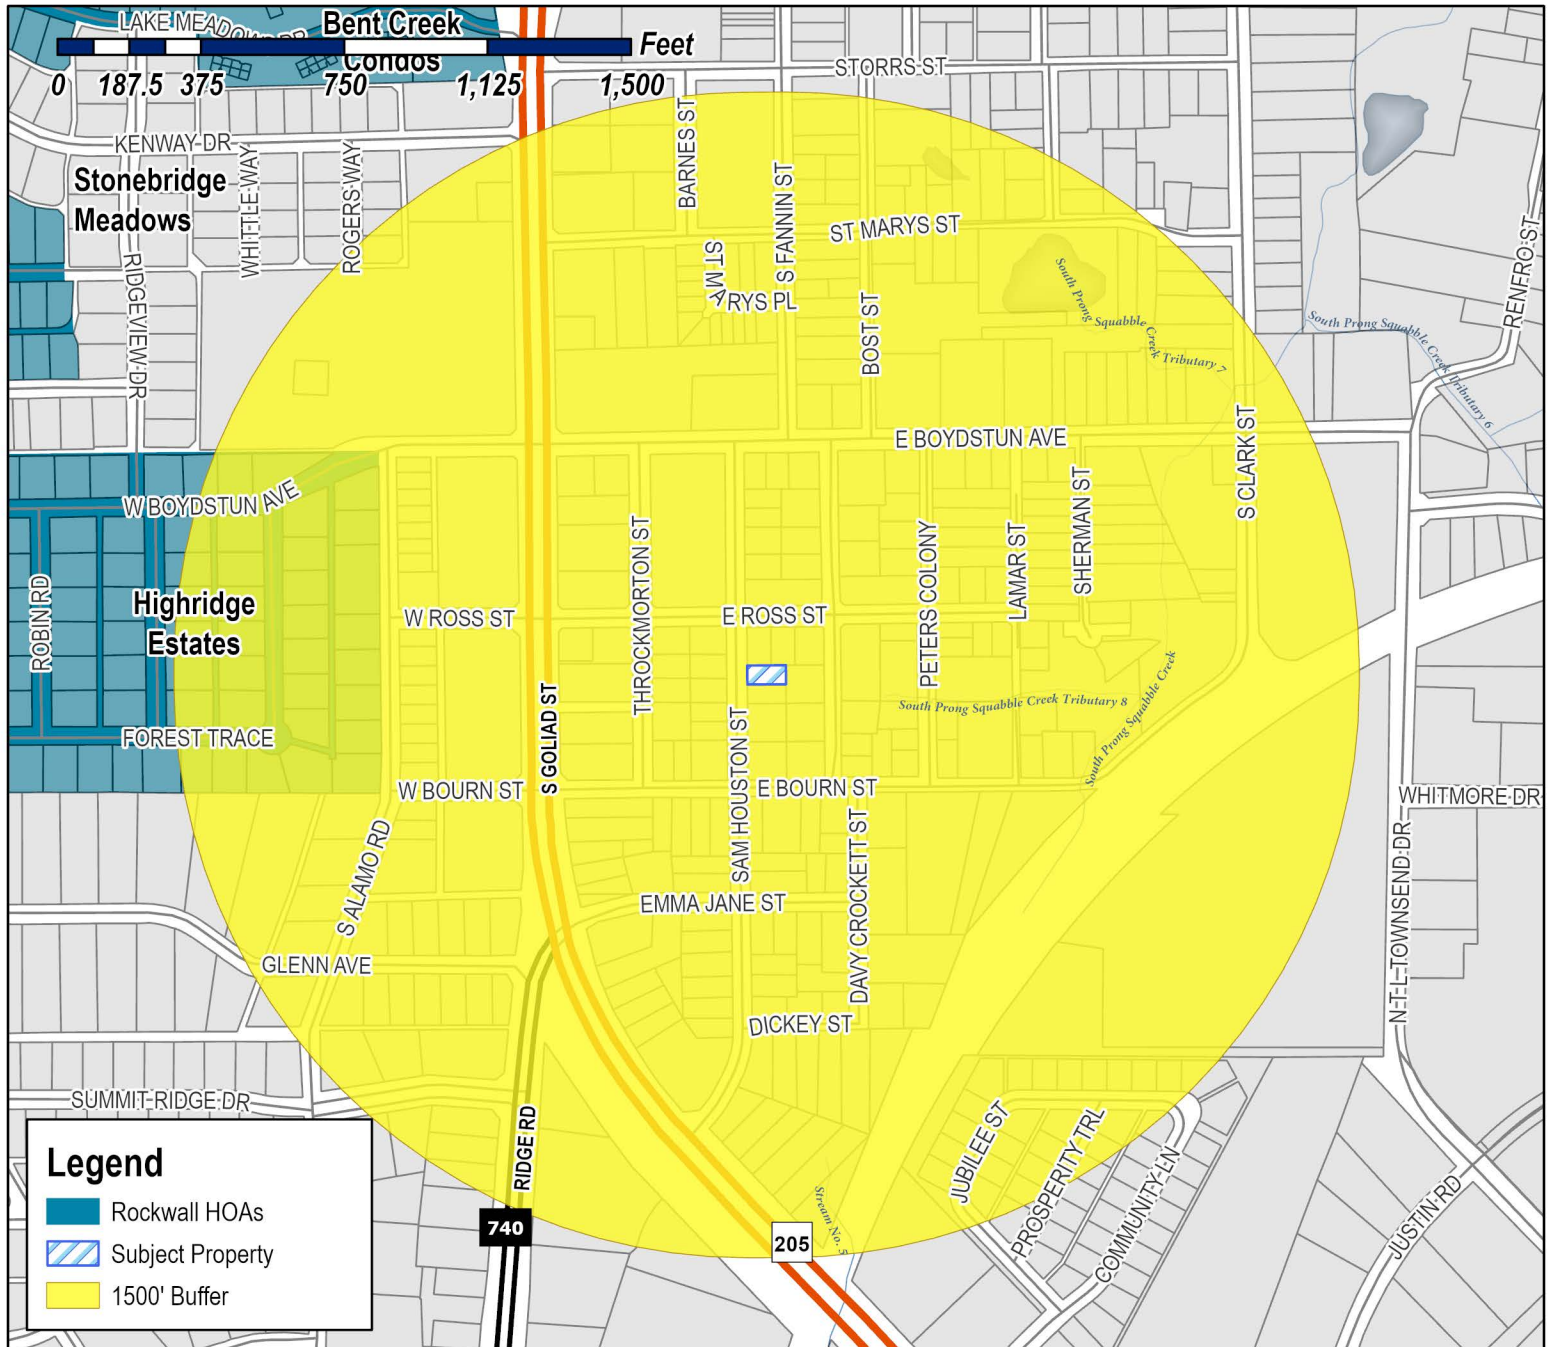

Case Number: Z2025-036
Case Name: SUP for Residential Infill
Case Type: Zoning
Zoning: Single-Family 7 (SF-7) District
Case Address: 805A Sam Houston Street

Date Saved: 6/13/2025
For Questions on this Case Call (972) 771-7745

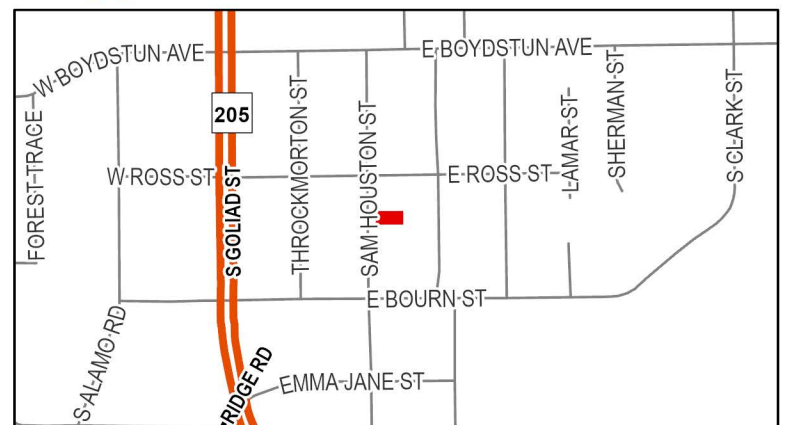




City of Rockwall

Planning & Zoning Department
385 S. Goliad Street
Rockwall, Texas 75087
(P): (972) 771-7745
(W): www.rockwall.com


The City of Rockwall GIS maps are continually under development and therefore subject to change without notice. While we endeavor to provide timely and accurate information, we make no guarantees. The City of Rockwall makes no warranty, express or implied, including warranties of merchantability and fitness for a particular purpose. Use of the information is the sole responsibility of the user.

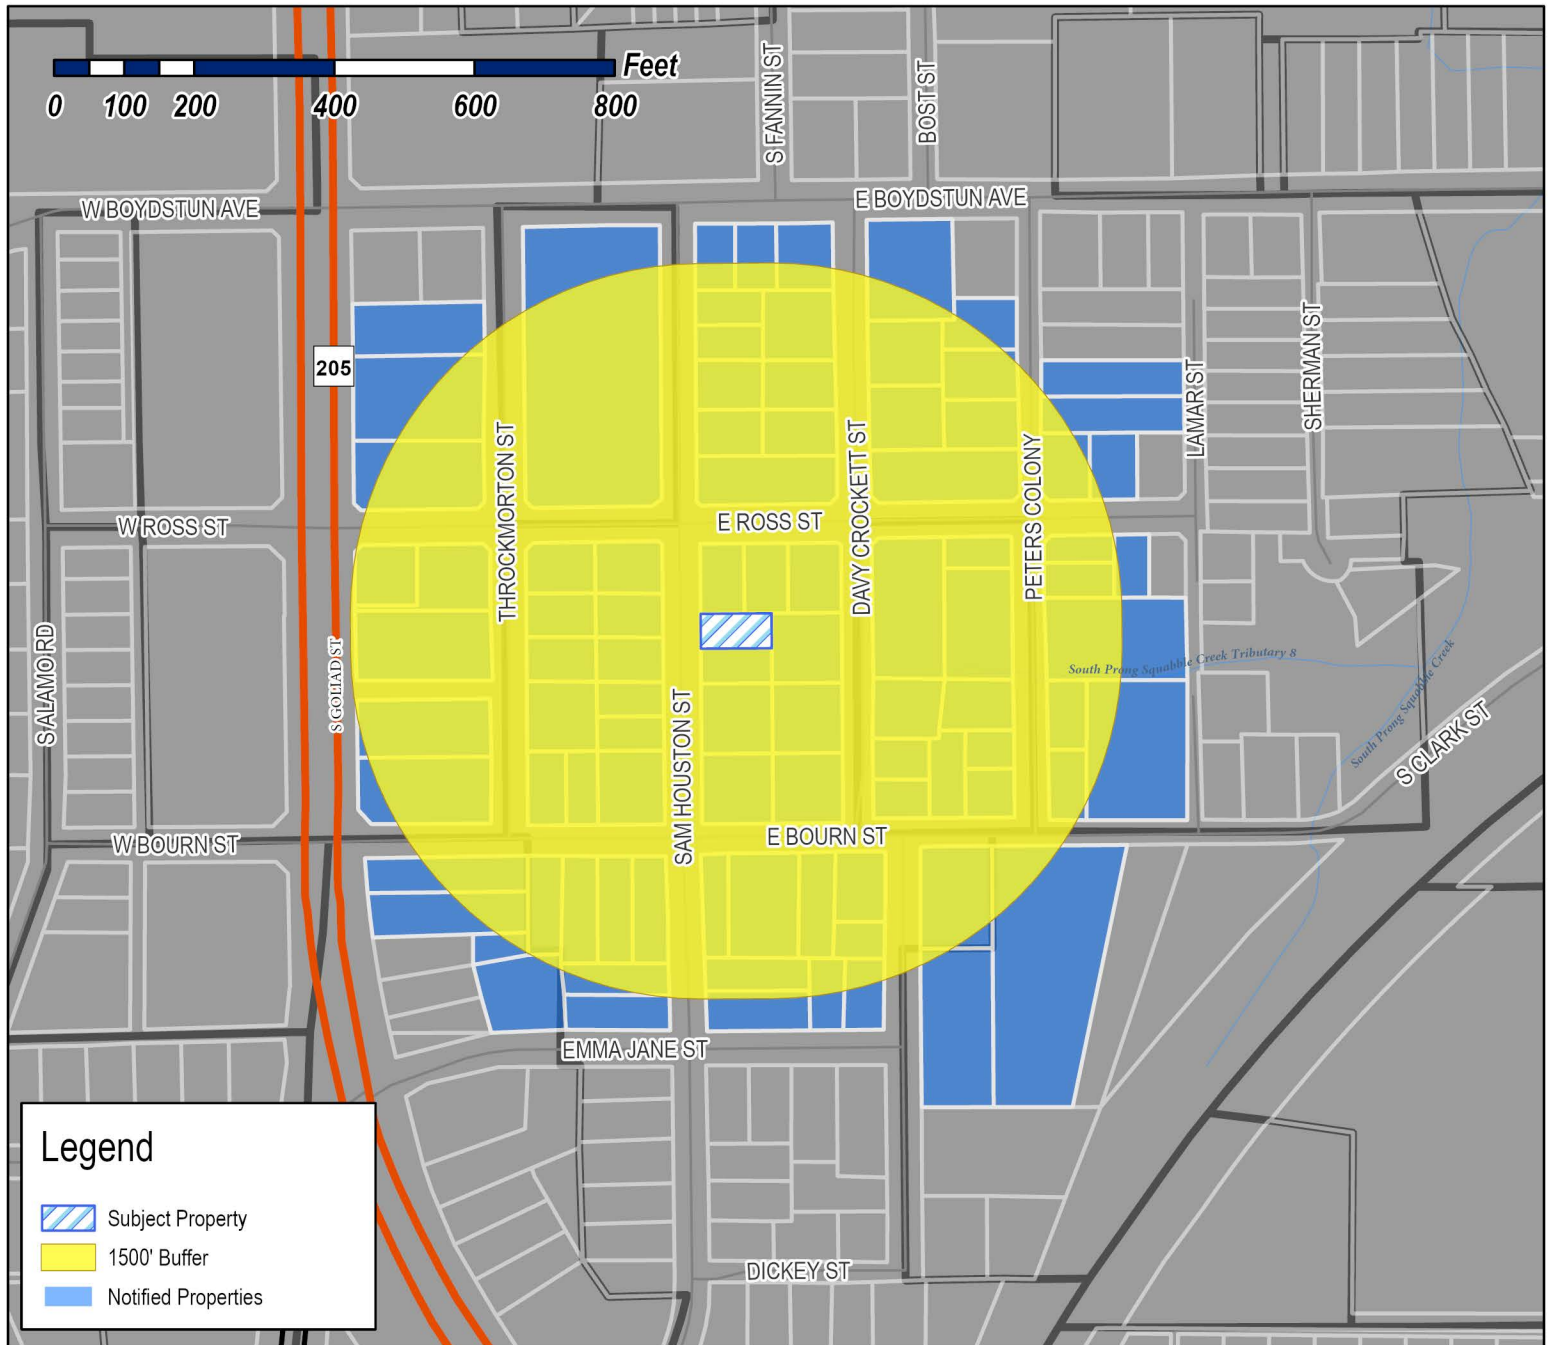

Case Number: Z2025-036
Case Name: SUP for Residential Infill
Case Type: Zoning
Zoning: Single-Family 7 (SF-7) District
Case Address: 805A Sam Houston Street

Date Saved: 6/13/2025

For Questions on this Case Call: (972) 771-7745

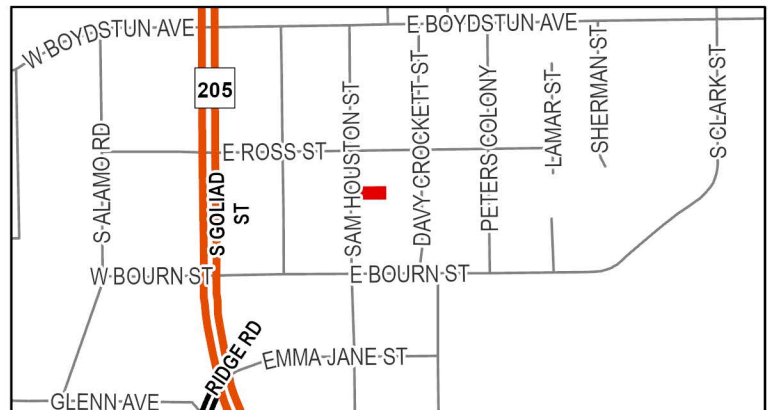

EDWARDS JASON
10 DANCING WATERS
ROCKWALL, TX 75032

PEREZ MARIA D
1002 E WOODIN BLVD
DALLAS, TX 75126

LIVAY LLC
1009 HOT SPRINGS DR
ALLEN, TX 75013

RESIDENT
102 E ROSS AVE
ROCKWALL, TX 75087

ESTATE OF RHODA MAE HEARD
ANDREW HEARD JR - INDEPENDENT EXECUTOR
10800 MCCOMBS ST APT 102
EL PASO, TX 79924

ANDERSON ALLEN
1208 S LAKESHORE DR
ROCKWALL, TX 75087

SFR JV-1 2021-1 BORROWER LLC
C/O. TRICON AMERICAN HOMES LLC
15771 RED HILL AVE
TUSTIN, CA 92780

SFR JV-1-202-1 BORROWER LLC
15771 RED HILL AVE
TUSTIN, CA 92780

TAYLOR THOMAS M & KAY D
2000 Country Club Dr
Plano, TX 75074

BATRES MARIA DELL REFUGIO
202 BOURN STREET
ROCKWALL, TX 75087

LRG GROUP LLC
202 E RUSK ST
ROCKWALL, TX 75087

RESIDENT
203 E BOURN
ROCKWALL, TX 75087

RIVERA JAIME & MARIA
204 E BOURN ST
ROCKWALL, TX 75087

MIMS KATHY
206 E BOURN ST
ROCKWALL, TX 75087

RESIDENT
207 BOURN AVE
ROCKWALL, TX 75087

RESIDENT
208 EMMA JANE ST
ROCKWALL, TX 75087

SCROGGINS BILLY & JOYCE
208 E BOURN ST
ROCKWALL, TX 75087

BALL JUSTIN
2155 CLUBVIEW DR
ROCKWALL, TX 75087

DELGADILLO KIMBERLY
2222 Medical District Dr Apt 1208
Dallas, TX 75235

FRASER FAMILY REVOCABLE LIVING TRUST
2631 White Rock Rd
Dallas, TX 75214

HANEY W
2824 MISTY RIDGE
ROCKWALL, TX 75032

NEW CALDONIA BAPTIST CHURCH
301 E BOURNE AVE
ROCKWALL, TX 75087

CONFIA HOMES LLC
302 BOURN
ROCKWALL, TX 75087

WILLIAMS FREDDIE R & JO ANN
302 E BOYDSTUN AVE
ROCKWALL, TX 75087

VILLALOBOS JOSE MARVIN & JACKELIN IZELA
302 E ROSS
ROCKWALL, TX 75087

HERNANDEZ SAMUEL AND VANESSA TYSON-
HERNANDEZ
304 E Bourn St
Rockwall, TX 75087

ESTATE OF THE LANIER FAMILY TRUST
TERRY LEE LANIER AND JEREMY ROBERT LANIER
- TRUSTEES
304 E BOYDSTUN AVE
ROCKWALL, TX 75087

RESIDENT
304 E ROSS AVE
ROCKWALL, TX 75087

RESIDENT
306 BOURN AVE
ROCKWALL, TX 75087

ESTATE OF ARCHIE & JUANITA JONES
308 E BOURN ST
ROCKWALL, TX 75087

CUMMINGS JOHN AND LORI
308 STONEBRIDGE DR
ROCKWALL, TX 75087

BONNER JACK L AND VALERIE N
309 EMMA JANE ST
ROCKWALL, TX 75087

MOORE TIMOTHY H & TRACEY PARK
313 STONEBRIDGE DR
ROCKWALL, TX 75087

RESIDENT
402 E BOYDSTUN AVE
ROCKWALL, TX 75087

RESIDENT
403 E BOURN ST
ROCKWALL, TX 75087

WALTER MARY
408 E BOURN ST
ROCKWALL, TX 75087

HONZELL DAVID AND PATRICIA
414 E. COACHLIGHT TRAIL
ROCKWALL, TX 75087

ANGULAR PIEDRA A/G
418 E BOURN ST
ROCKWALL, TX 75087

LIU HOWARD HEYUN
4577 JAGUAR DR
PLANO, TX 75024

HECKARD ALLEN
4906 FREEMAN DR
ROWLETT, TX 75088

TEXAN MUTUAL LLC
5000 Riverside Dr Ste 100W Bldg 5
Irving, TX 75039

MARTIN HELEN
501 E BOURN ST
ROCKWALL, TX 75087

RESIDENT
504 ROSS
ROCKWALL, TX 75087

RESIDENT
505 E BOURN ST
ROCKWALL, TX 75087

NUAMERICA PROPERTIES LLC
5657 SOUTHERN FERN RD
GARLAND, TX 75043

STAR 2022 SFR3 BORROWER LP
591 WEST PUTNAM AVE
GREENWICH, CT 6830

ALLEN DONNA ANETTE AND
JACQUELINE YVETTE JACOBS AND JEFFREY
DWAYNE JACOBS
5961 CONNIE LANE
ROCKWALL, TX 75032

CAMELI CHAZ CRISTIAN NECOLA & LAUREN
604 E ROSS ST
ROCKWALL, TX 75087

KRONLAGE HOLLIE
605 E ROSS STREET
ROCKWALL, TX 75087

DEATON SHELLEY MARIE AND
BRIANNA ORNELAS
701 SAM HOUSTON STREET
ROCKWALL, TX 75087

RESIDENT
703 SAM HOUSTON ST
ROCKWALL, TX 75087

TAYLOR LISA AND PAUL TAYLOR
704 DAVY CROCKETT ST
ROCKWALL, TX 75087

RESIDENT
705 DAVY CROCKETT
ROCKWALL, TX 75087

MILLER ANNE
705 SAM HOUSTON ST
ROCKWALL, TX 75087

GREER JOSEPH CARLTON III AND CORI
705 SOUTH GOLIAD STREET
ROCKWALL, TX 75087

WILLIAMS SHIRLEY B ETAL
706 DAVY CROCKETT ST
ROCKWALL, TX 75087

ESTATE OF DABNEY AUDRY
706 PETERS COLONY
ROCKWALL, TX 75087

RESIDENT
707 SAM HOUSTON
ROCKWALL, TX 75087

CRENSHAW LORENZA
707 DAVY CROCKETT ST
ROCKWALL, TX 75087

RESIDENT
708 DAVY CROCKETT
ROCKWALL, TX 75087

RESIDENT
708 PETERS COLONY
ROCKWALL, TX 75087

MURPHREE LYNDI LOUISE & CAMERON JUSTIN
LEE
709 PETERS COLONY
ROCKWALL, TX 75087

RESIDENT
710 DAVY CROCKETT
ROCKWALL, TX 75087

RESIDENT
710 PETERS COLONY
ROCKWALL, TX 75087

MILLER FRANK
711 S GOLIAD ST
ROCKWALL, TX 75087

ALLEN ETHEL JEAN
711 SHERMAN ST
ROCKWALL, TX 75087

BENNETT A L EST
C/O OLIVER LINVELL
712 PETERS COLONY
ROCKWALL, TX 75087

LINVEL MELBA RUTH ESTATE
712 PETERS COLONY
ROCKWALL, TX 75087

CABRERA JUAN R & NOEMI E
715 PETERS COLONY
ROCKWALL, TX 75087

RESIDENT
725 PETERS COLONY
ROCKWALL, TX 75087

ROCKWALL HOUSING DEV CORP
A TEXAS NON-PROFIT CORP OF RW
787 HAIL DR
ROCKWALL, TX 75032

RESIDENT
800 SAM HOUSTON
ROCKWALL, TX 75087

RESIDENT
801 DAVY CROCKETT
ROCKWALL, TX 75087

RESIDENT
801 PETERS COLONY
ROCKWALL, TX 75087

RESIDENT
801 S GOLIAD
ROCKWALL, TX 75087

LAFAYETTE ESTELLE
801 THROCKMORTON ST
ROCKWALL, TX 75087

U S HOUSING AUTHORITY
802 N GOLIAD ST
ROCKWALL, TX 75087

JACKSON CALVIN
802 SAM HOUSTON ST
ROCKWALL, TX 75087

FISHER JESSICA
803 PETERS COLONY
ROCKWALL, TX 75087

DANIELS ANNIE L
803 THROCKMORTON ST
ROCKWALL, TX 75087

DIXON ALMA
804 SAM HOUSTON ST
ROCKWALL, TX 75087

RESIDENT
805 SAM HOUSTON
ROCKWALL, TX 75087

ST PAUL AFRICAN METHODIST
EPISCOPAL CHURCH
805 PETERS COLONY
ROCKWALL, TX 75087

ESTATE OF FRANKIE MAE ALLEN
805 THROCKMORTON
ROCKWALL, TX 75087

RESIDENT
806 SAM HOUSTON ST
ROCKWALL, TX 75087

RESIDENT
807 THROCKMORTON
ROCKWALL, TX 75087

RESIDENT
808 SAM HOUSTON ST
ROCKWALL, TX 75087

RESIDENT
809 S GOLIAD
ROCKWALL, TX 75087

RESIDENT
809 SAM HOUSTON
ROCKWALL, TX 75087

JOHNSON MELDRIA
809 DAVY CROCKETT
ROCKWALL, TX 75087

STRANGE FREDERICK & PATRICIA
810 DAVY CROCKETT ST
ROCKWALL, TX 75087

BARRON BLAKELEIGH
811 DAVY CROCKETT ST
ROCKWALL, TX 75087

RESIDENT
811 S GOLIAD
ROCKWALL, TX 75087

RESIDENT
812 PETERS COLONY
ROCKWALL, TX 75087

HALL WILLA O
815 DAVY CROCKETT ST
ROCKWALL, TX 75087

HERNANDEZ ALMA VELIA
815 THROCKMORTON ST
ROCKWALL, TX 75087

AUL PROPERTIES LLC
8502 Huntington Dr
Rowlett, TX 75089

DENTON GLENDA K & LANCE
900 DAVY CROCKETT
ROCKWALL, TX 75087

RESIDENT
901 S GOLIAD
ROCKWALL, TX 75087

RESIDENT
902 DAVY CROCKETT
ROCKWALL, TX 75087

RESIDENT
903 S GOLIAD
ROCKWALL, TX 75087

RESIDENT
905 SAM HOUSTON
ROCKWALL, TX 75087

VALENCIA MONICA L AND ALFREDO
906 SAM HOUSTON
ROCKWALL, TX 75087

RESIDENT
907 SAM HOUSTON
ROCKWALL, TX 75087

PAIGE RYAN PROPERTIES LLC
P. O. BOX 853
WYLIE, TX 75098

DATIBRAN HOLDINGS LLC
PO Box 1137
Rockwall, TX 75087

JCK CONCRETE INC
PO BOX 311
FATE, TX 75132


PROGRESS RESIDENTIAL BORROWER 16 LLC
PO BOX 4090
SCOTTSDALE, AZ 85261

NEW CALDONIA BAPTIST CHURCH
PO BOX 481
ROCKWALL, TX 75087

D&A REAL ESTATE PARTNERS LTD
PO BOX 850
ROCKWALL, TX 75087

SMITH TIMOTHY
PSC 3 BOX 5631
APO, AP 96266

OWENS RICHARD DUANE
905 SAM HOUSTON
ROCKWALL, TX 75087

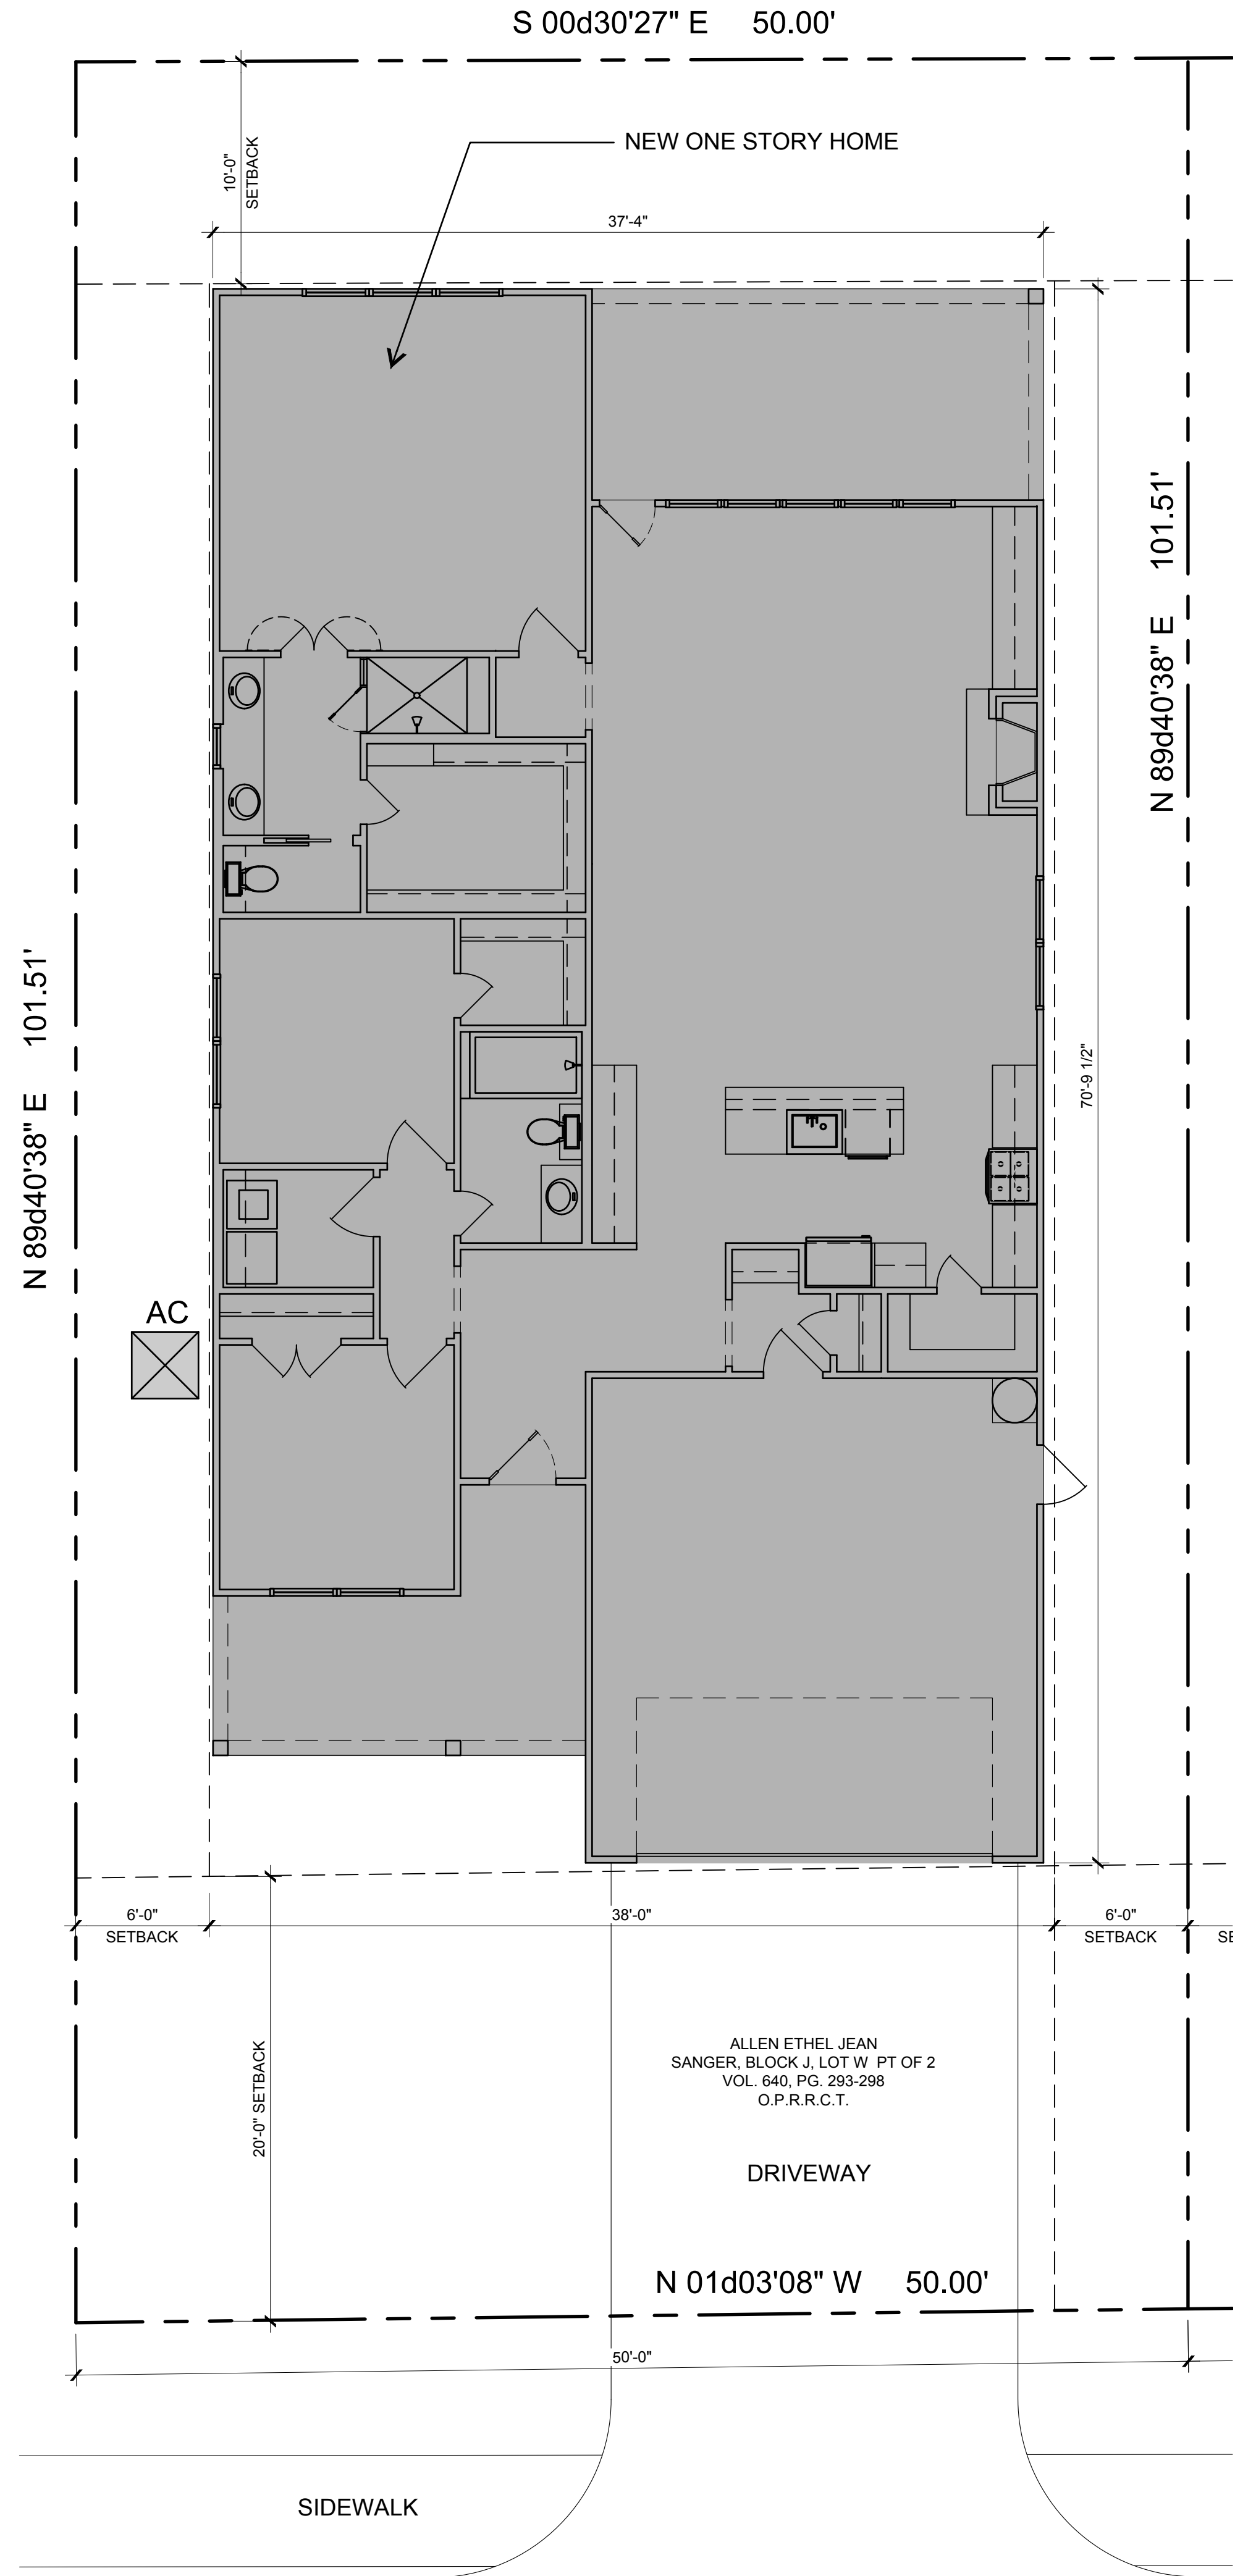

01 ARCHITECTURAL SITE PLAN
SCALE: 3/16"=1'-0"

A NEW
RESIDENCE

805A SAM
HOUSTON
STREET

JMS CUSTOM
HOMES

ISSUE LOG

DATE ISSUE	DESCRIPTION
06/11/25	SUP

REVISION LOG

DATE ISSUE	DESCRIPTION	REV NO.

ISSUED FOR:

- ☒ PRELIMINARY -
☐ BIDDING / PERMIT
☐ REVISION
☐ FOR CONSTRUCTION



FANNINGPHILIPS DESIGN


CONTRACTOR: JAVIER SILVA
support@jmscustomhomes.net
972-514-9462
DESIGNER: PATRA PHILIPS
patra@fanningphilips.com
214-284-8734

ARCH. PROJ. #	SCALE
25109	REF. DRAWING

SHEET NO.

A2.1

SITE PLAN

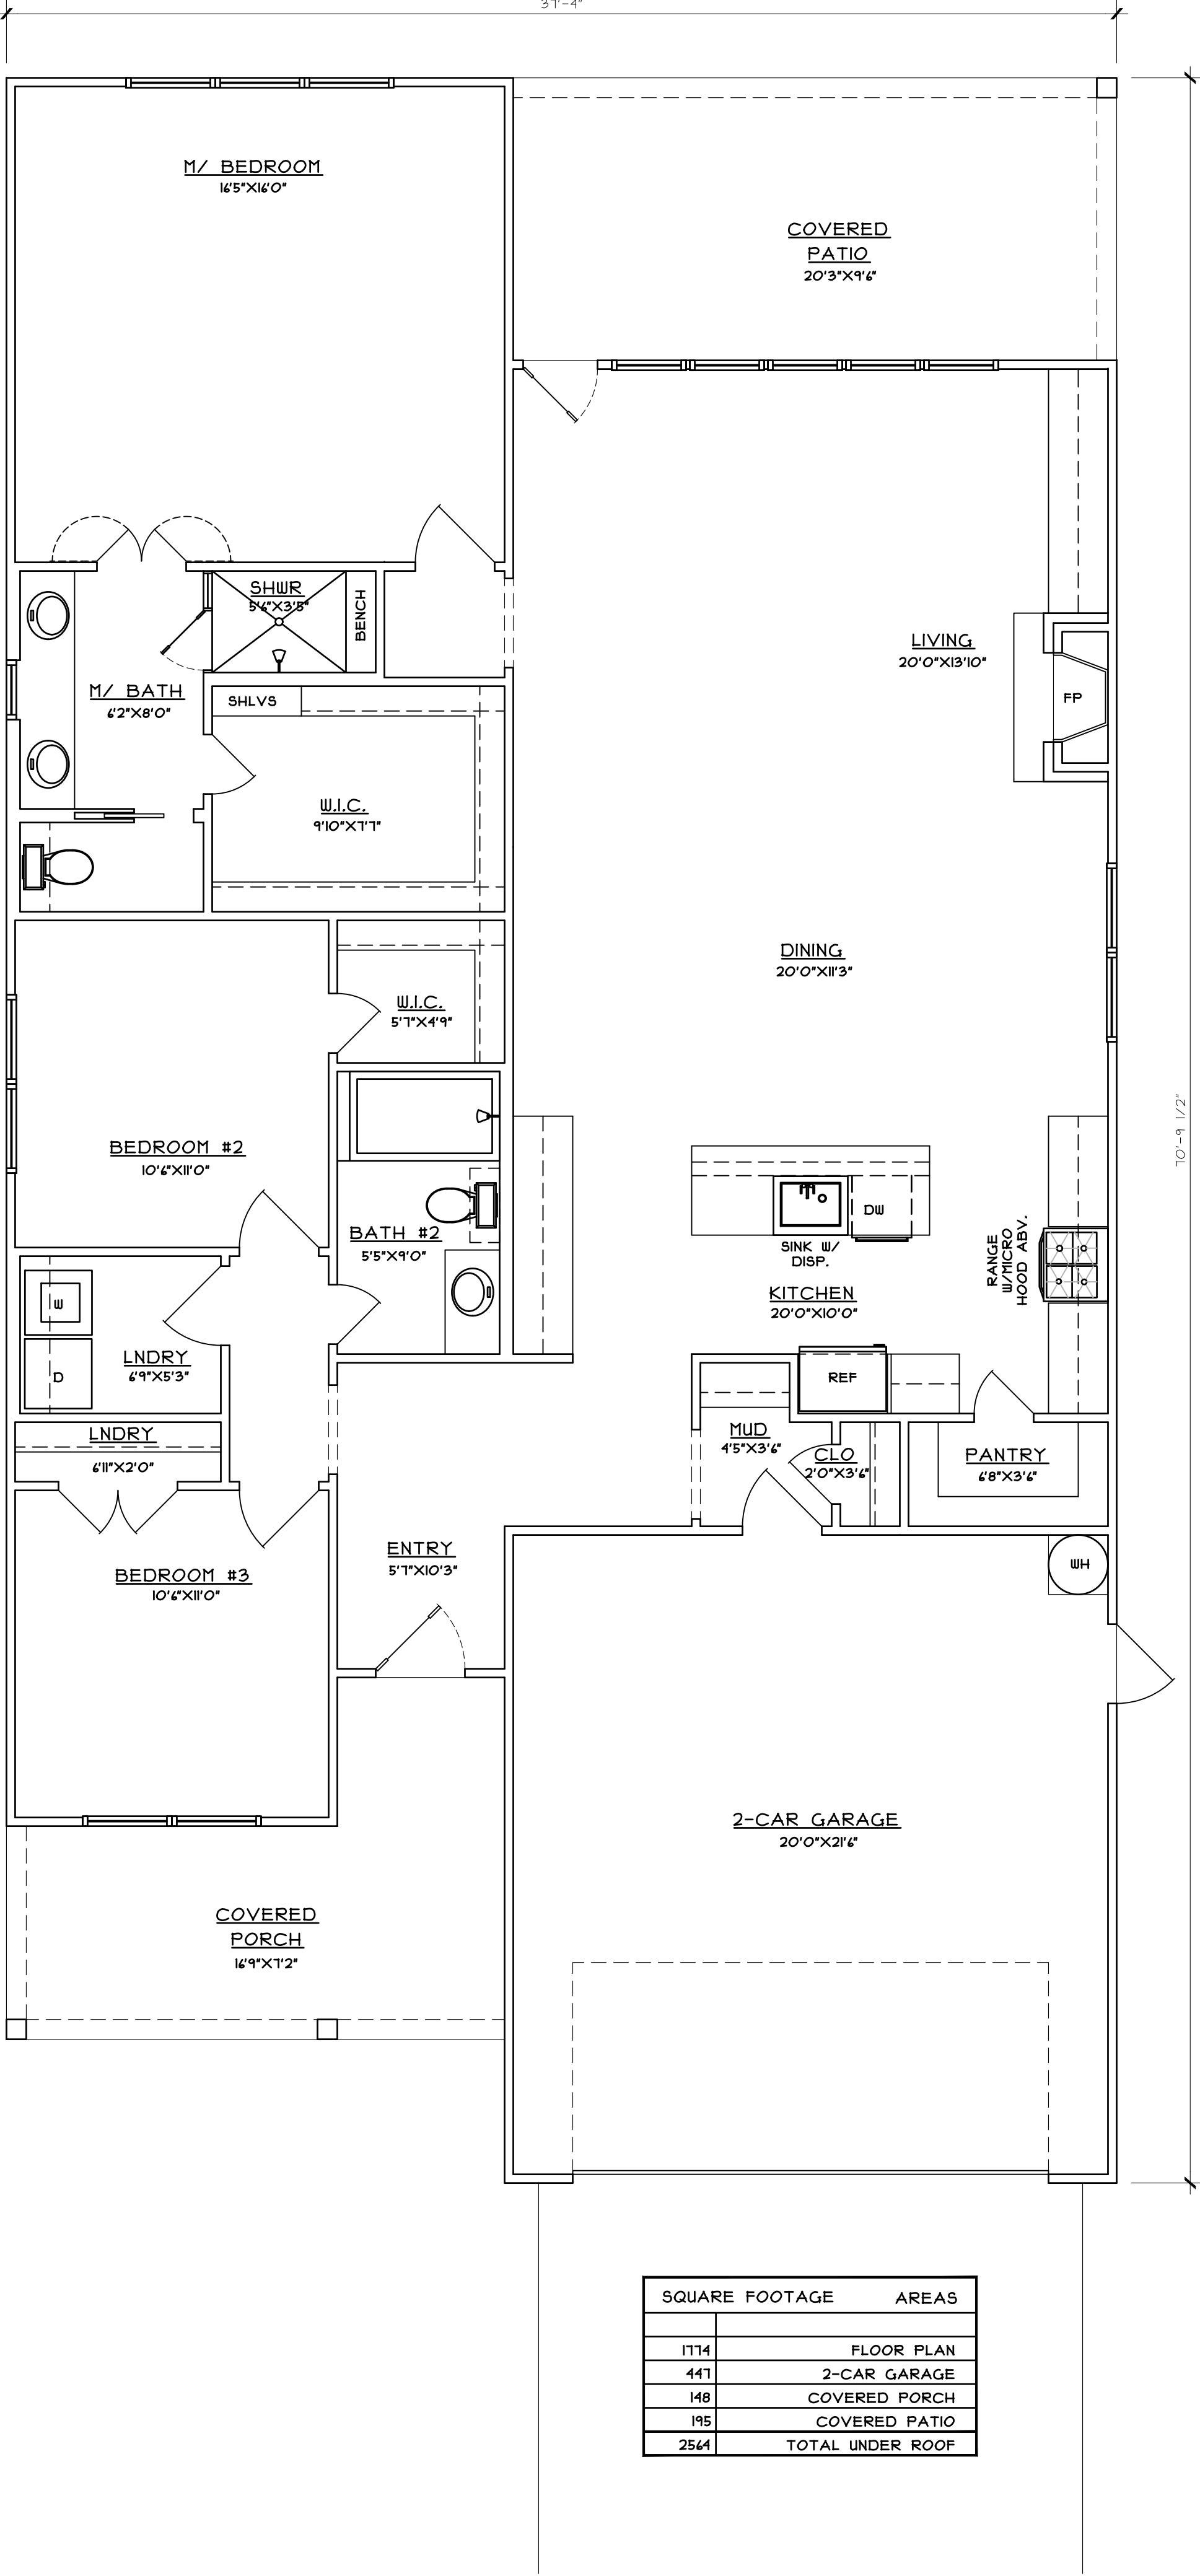

SQUARE FOOTAGE	AREAS
1714	FLOOR PLAN
447	2-CAR GARAGE
148	COVERED PORCH
195	COVERED PATIO
2544	TOTAL UNDER ROOF

A NEW RESIDENCE


805A SAM HOUSTON STREET

JMS CUSTOM HOMES

ISSUE LOG	
DATE	DESCRIPTION
06/11/25	SUP

REVISION LOG		
DATE	DESCRIPTION	REV. NO.

- ISSUED FOR:
- ☒ PRELIMINARY -
 - ☐ BIDDING / PERMIT
 - ☐ REVISION
 - ☐ FOR CONSTRUCTION

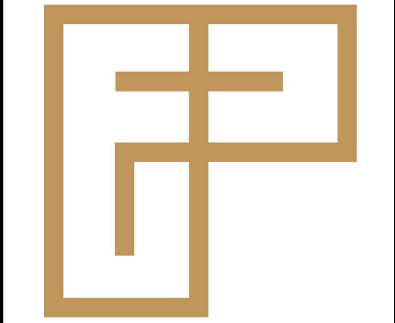

FANNINGPHILIPS DESIGN

CONTRACTOR: JAVIER SILVA
support@jmscustomhomes.net
972-514-9462

DESIGNER: PATRA PHILIPS
patra@fanningphilips.com
214-284-8734

ARCH. PROJ. #	SCALE
25109	REF. DRAWING

SHEET NO.

A3.2

FLOOR PLAN

A NEW
RESIDENCE

805A SAM
HOUSTON
STREET

JMS CUSTOM
HOMES

ISSUE LOG

DATE ISSUE	DESCRIPTION
06/11/25	SUP

REVISION LOG

DATE ISSUE	DESCRIPTION	REV NO.

ISSUED FOR:

- ☒ PRELIMINARY -
☐ BIDDING / PERMIT
☐ REVISION
☐ FOR CONSTRUCTION



FANNINGPHILIPS DESIGN

CONTRACTOR: JAVIER SILVA
support@jmscustomhomes.net
972-816-0462
DESIGNER: PATRA PHILIPS
patra@fanningphilips.com
214-284-8734


ARCH. PROJ. #:
25109

SCALE:
REF. DRAWING

SHEET NO.


A5.1

ELEVATIONS

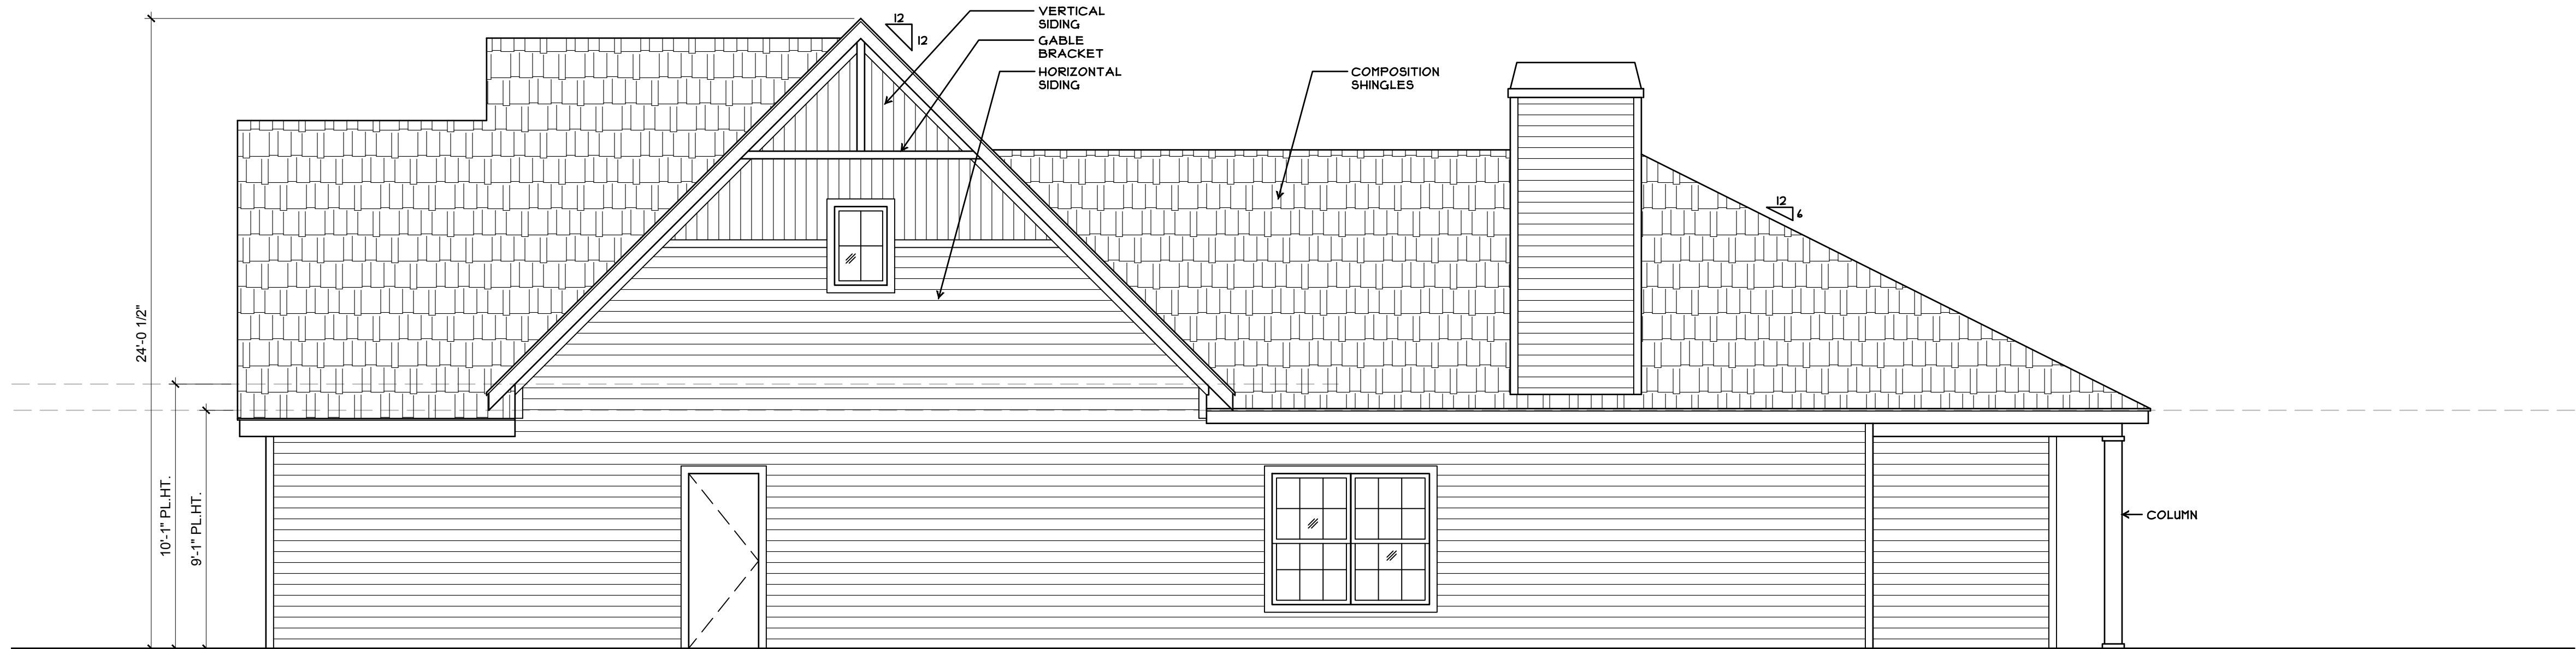

04 SOUTH ELEVATION

SCALE: 1/4"=1'-0"

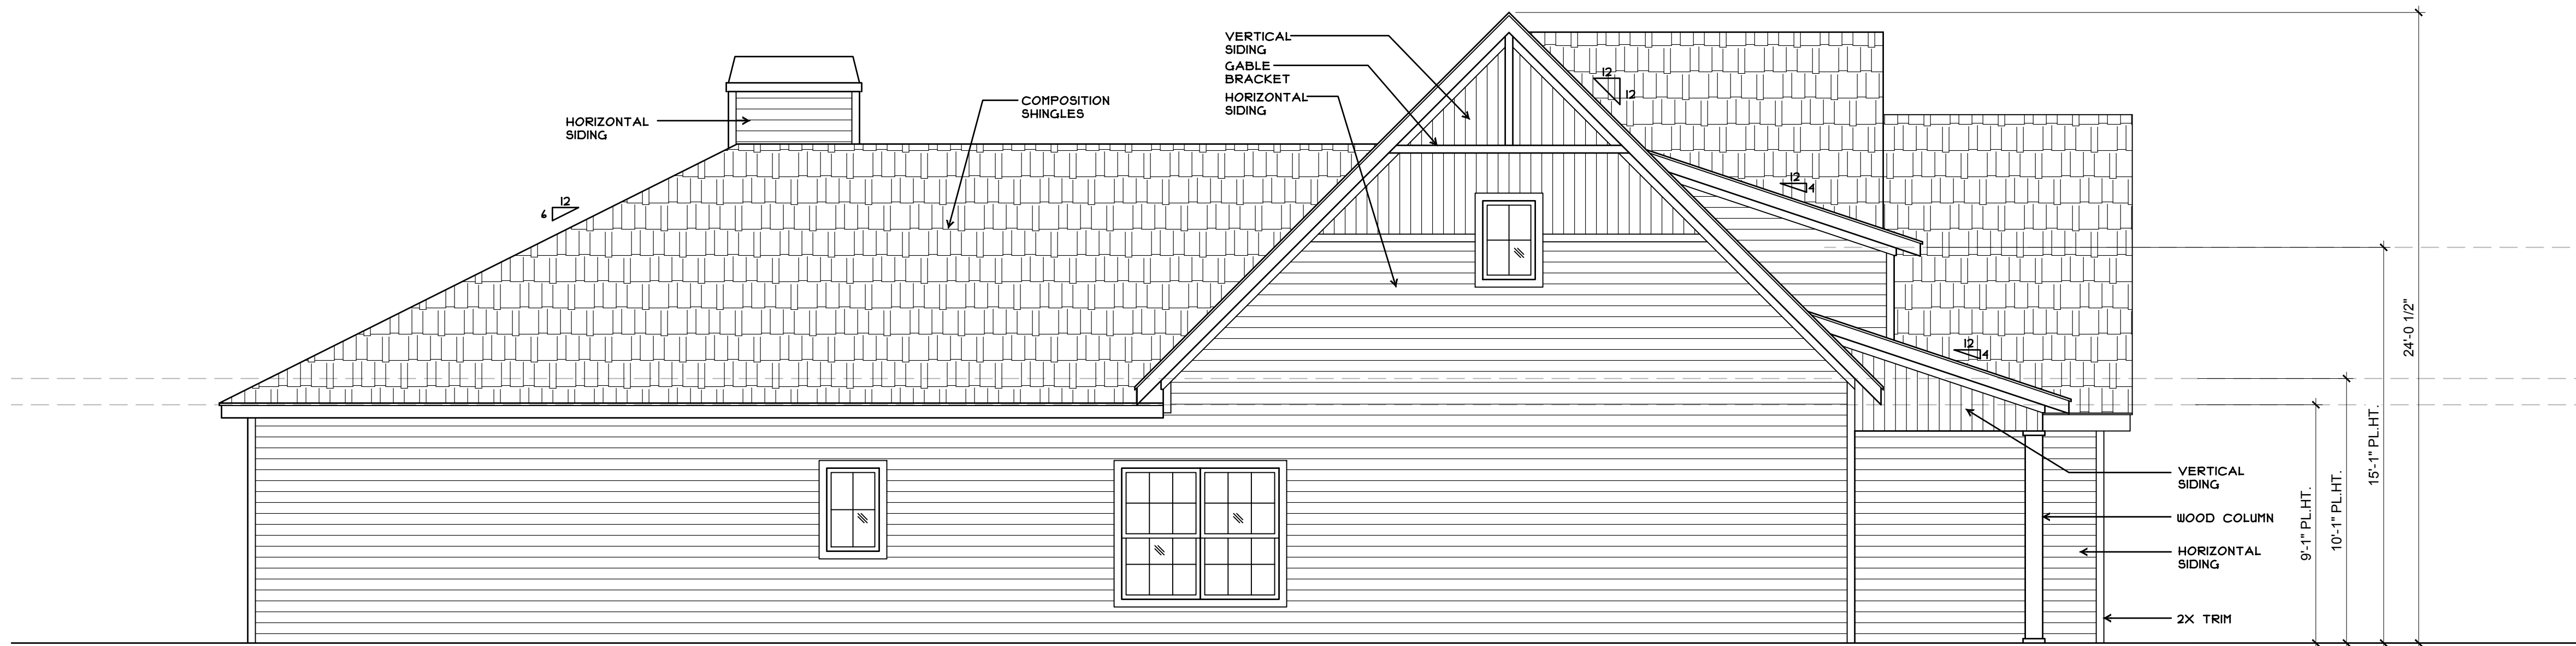

03 NORTH ELEVATION

SCALE: 1/4"=1'-0"



02 EAST ELEVATION

SCALE: 1/4"=1'-0"



01 WEST ELEVATION

SCALE: 1/4"=1'-0"