



EAST ELEVATION


SCALE: 1" = 30'-0"

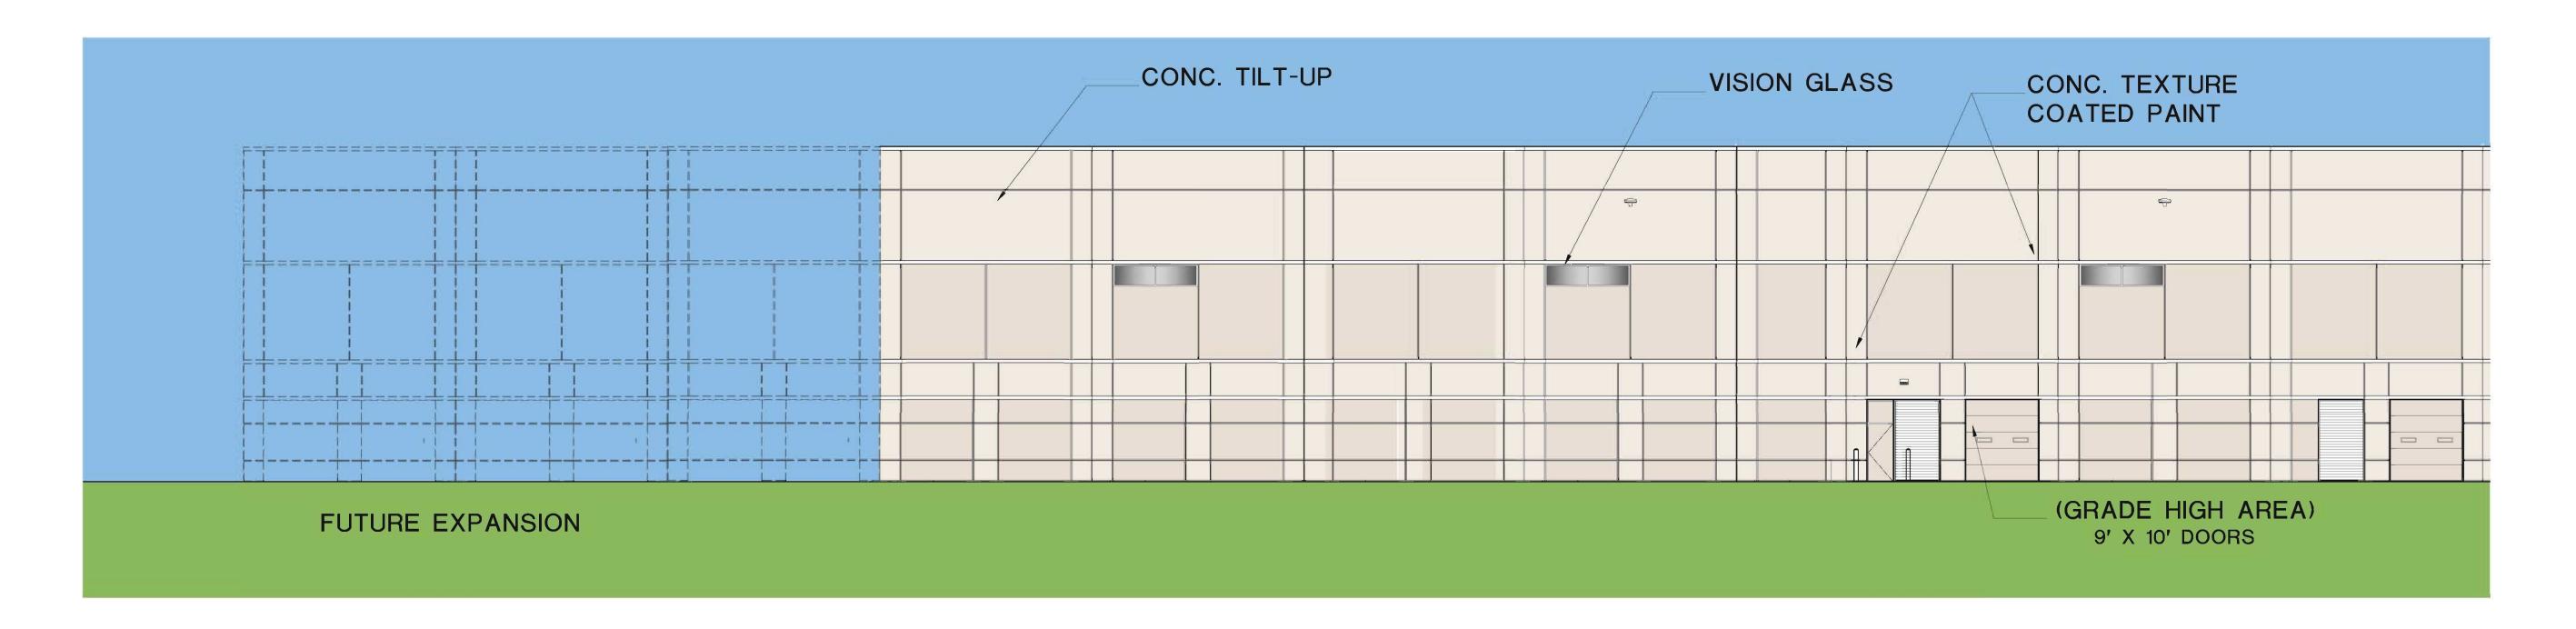

EAST ELEVATION SCALE: 3/32" = 1'-0"

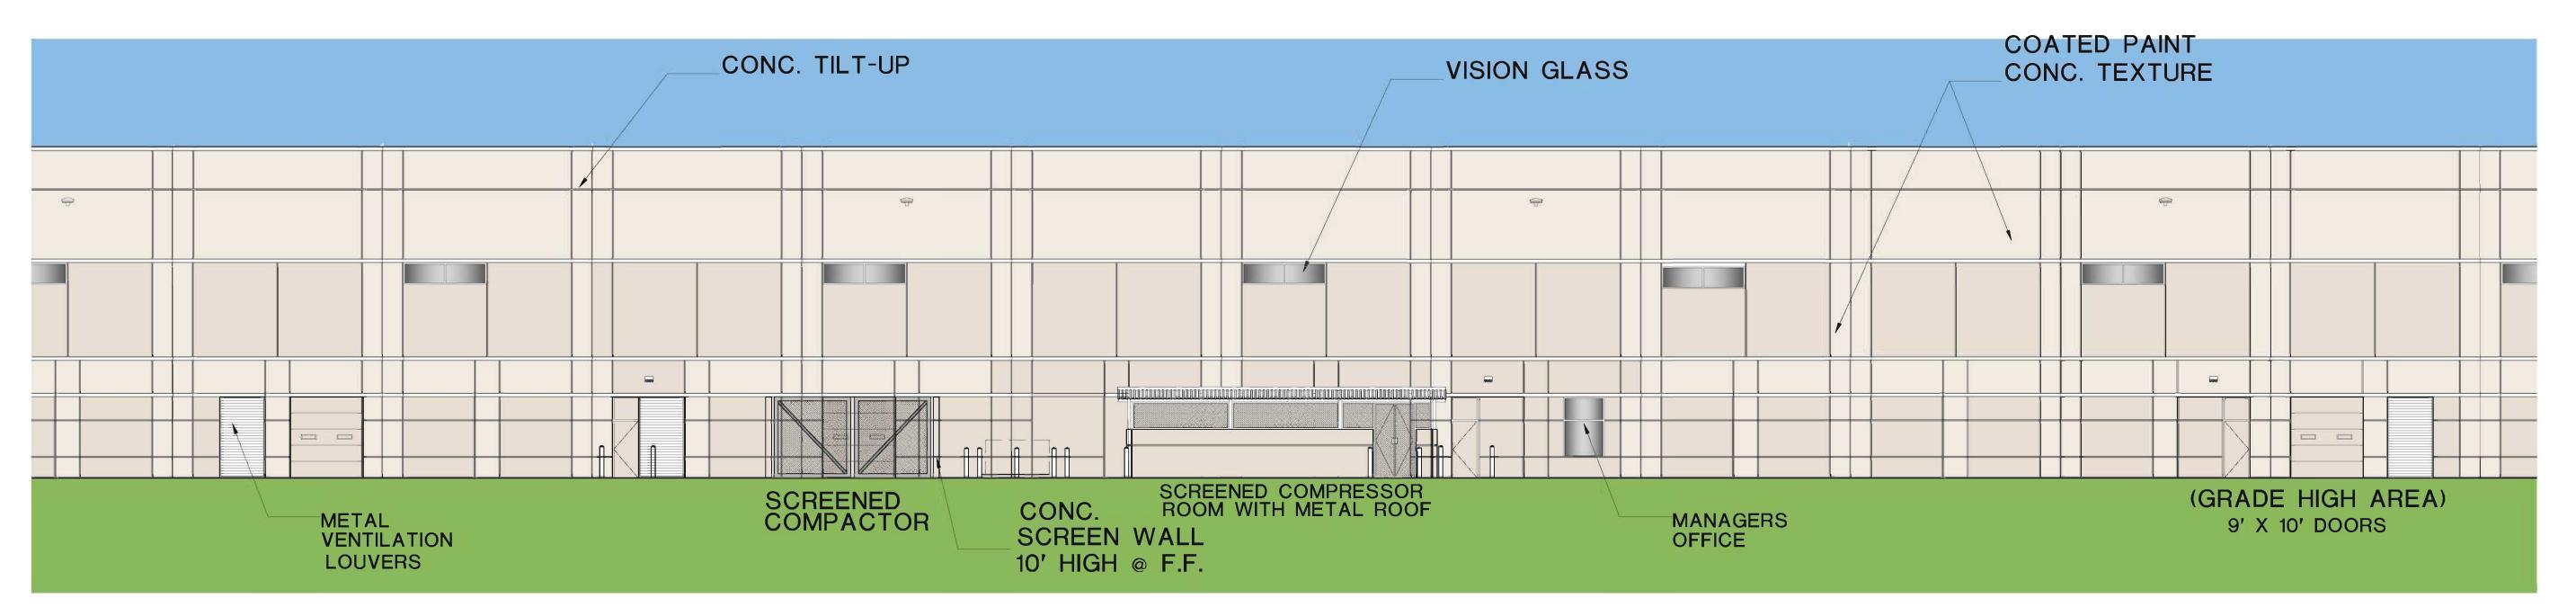

SCALE: 3/32" = 1'-0"

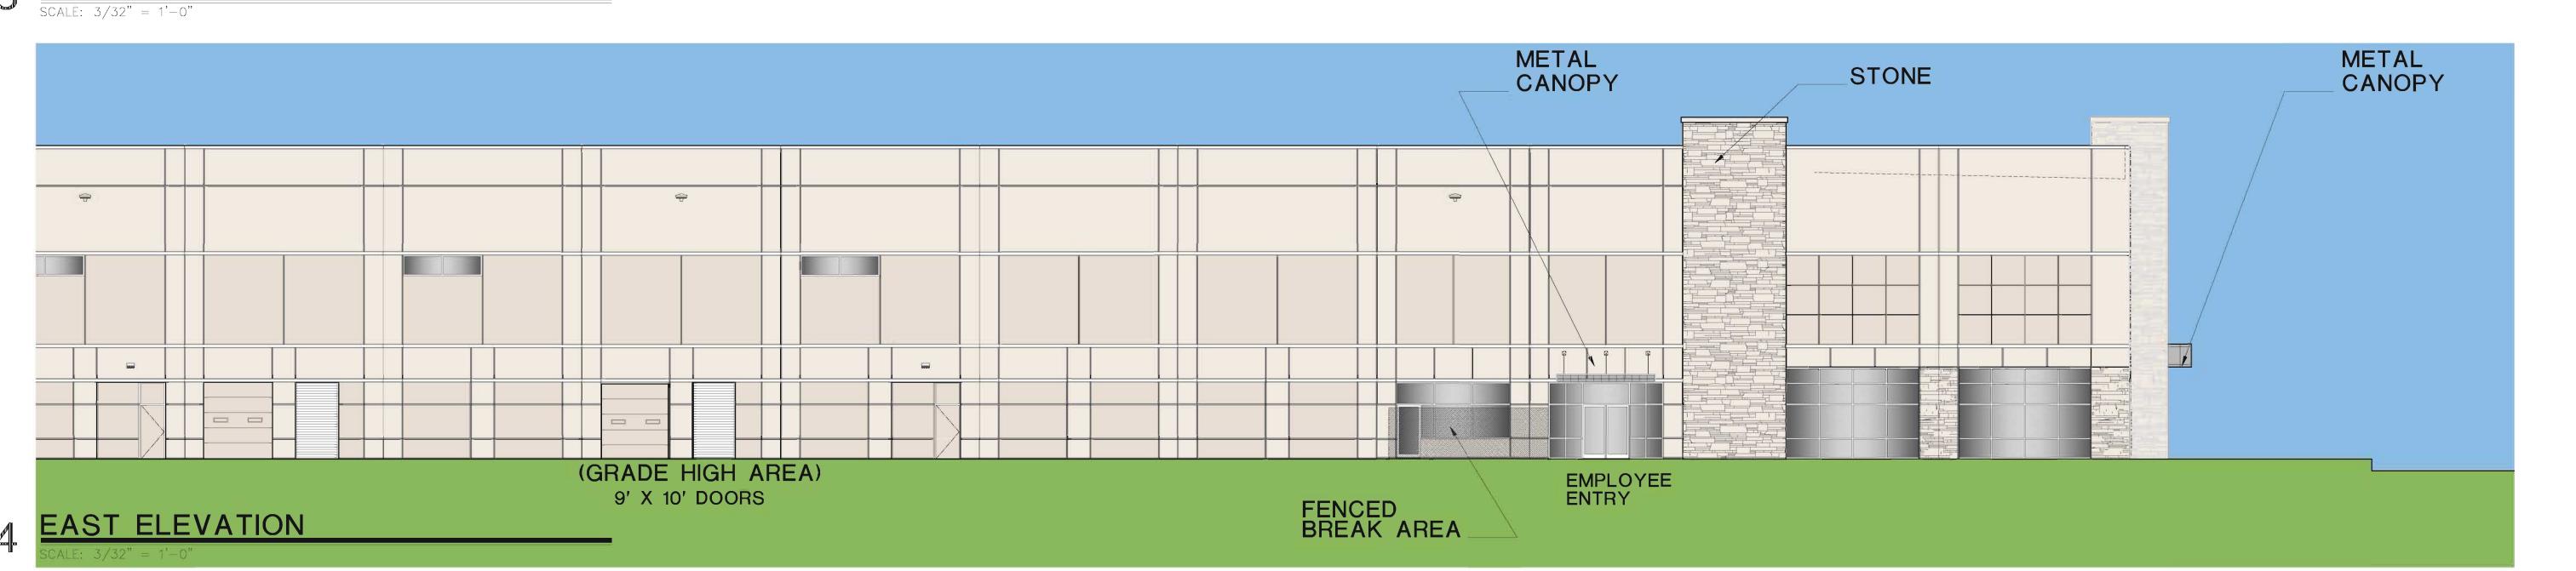

HARDY MCCULLAH/MLM·ARCHITECT/·INC.

DALLA/
FORT WORTH

972-385-1900
817-577-1270

NO.	DATE	DESCRIPTION
-		
}		
ŀ		
-		
-		
-		
-		
-		
}		
}		
}		
[
ŀ		
-		
-		
-		
}		
}		
}		
©(Anyone coming into	Hardy McCullah/MLM Architects, Inc. passession of this copyrighted material fic written agreement with Hardy McCullah no. is hereby warned that use of such

PROGRESS PRINT - NOT FOR BIDDING PERMIT OR CONSTRUCTION

The record copy of this drawing is on file at the offices of Hardy McCullah / MLM Architects Inc., 12221 Merit Drive Suite 280 Dallas, Texas 75251. This document is released for the purpose of reference, coordination, and / or facility management under the authority of Hardy McCullah,Tx. reg. 4173 On 4/28/14. any modification(s) to this drawing shall be in compliance with the Texas board or Architectural Examiner's rules.

PROJECT

EXTERIOR BUILDING
ELEVATIONS

OB NUMBER	371402
HEET NUMBER	
F SHEETS	A-3.0
ATE OF ORIGINAL ISSUE	APRIL 29, 2014

DRAWING REVIEW

DRAFTSMAN: ____


PROJECT ARCHITECT: ____

DESIGN ARCHITECT: ____

PRODUCTION MGR.: ____

CHIEF ARCHITECT: ____


ALE: 1"=1"

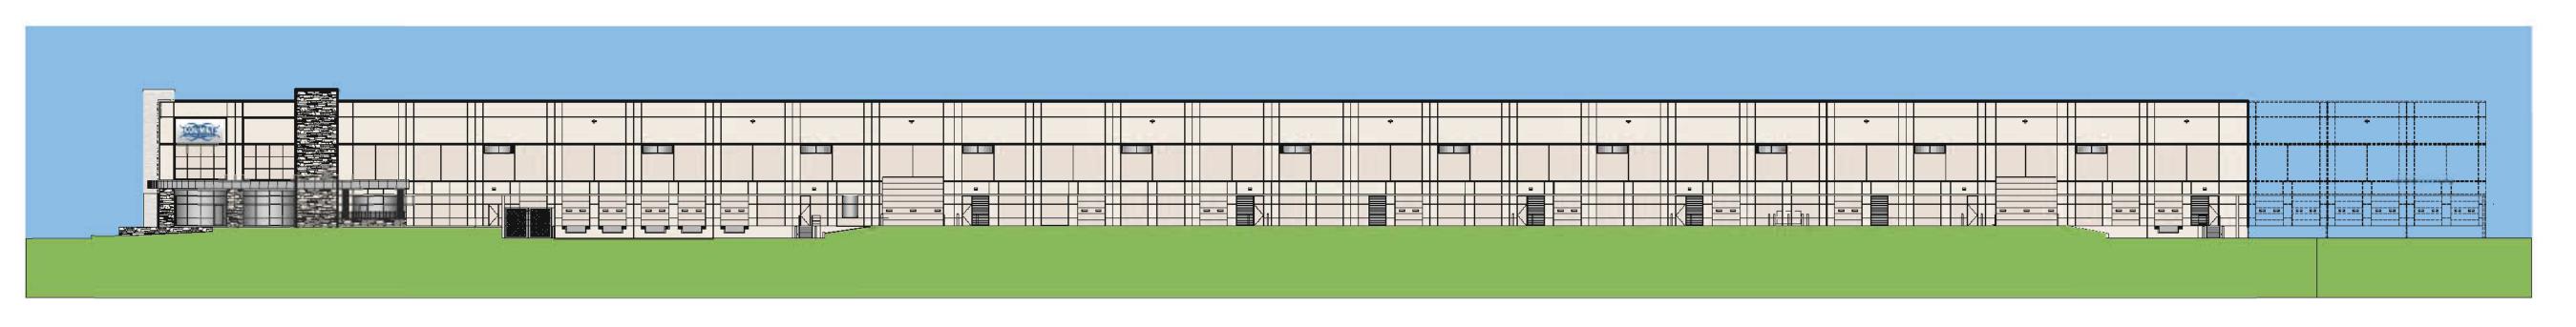


1 WEST ELEVATION
SCALE: 1" = 30'-0"

TYPICAL SCREENED STONE CONC. TILT-UP VISION GLASS CONC. TEXTURE COATED PAINT

WETAL SIGN AREA ON BUILDING ON BUILD

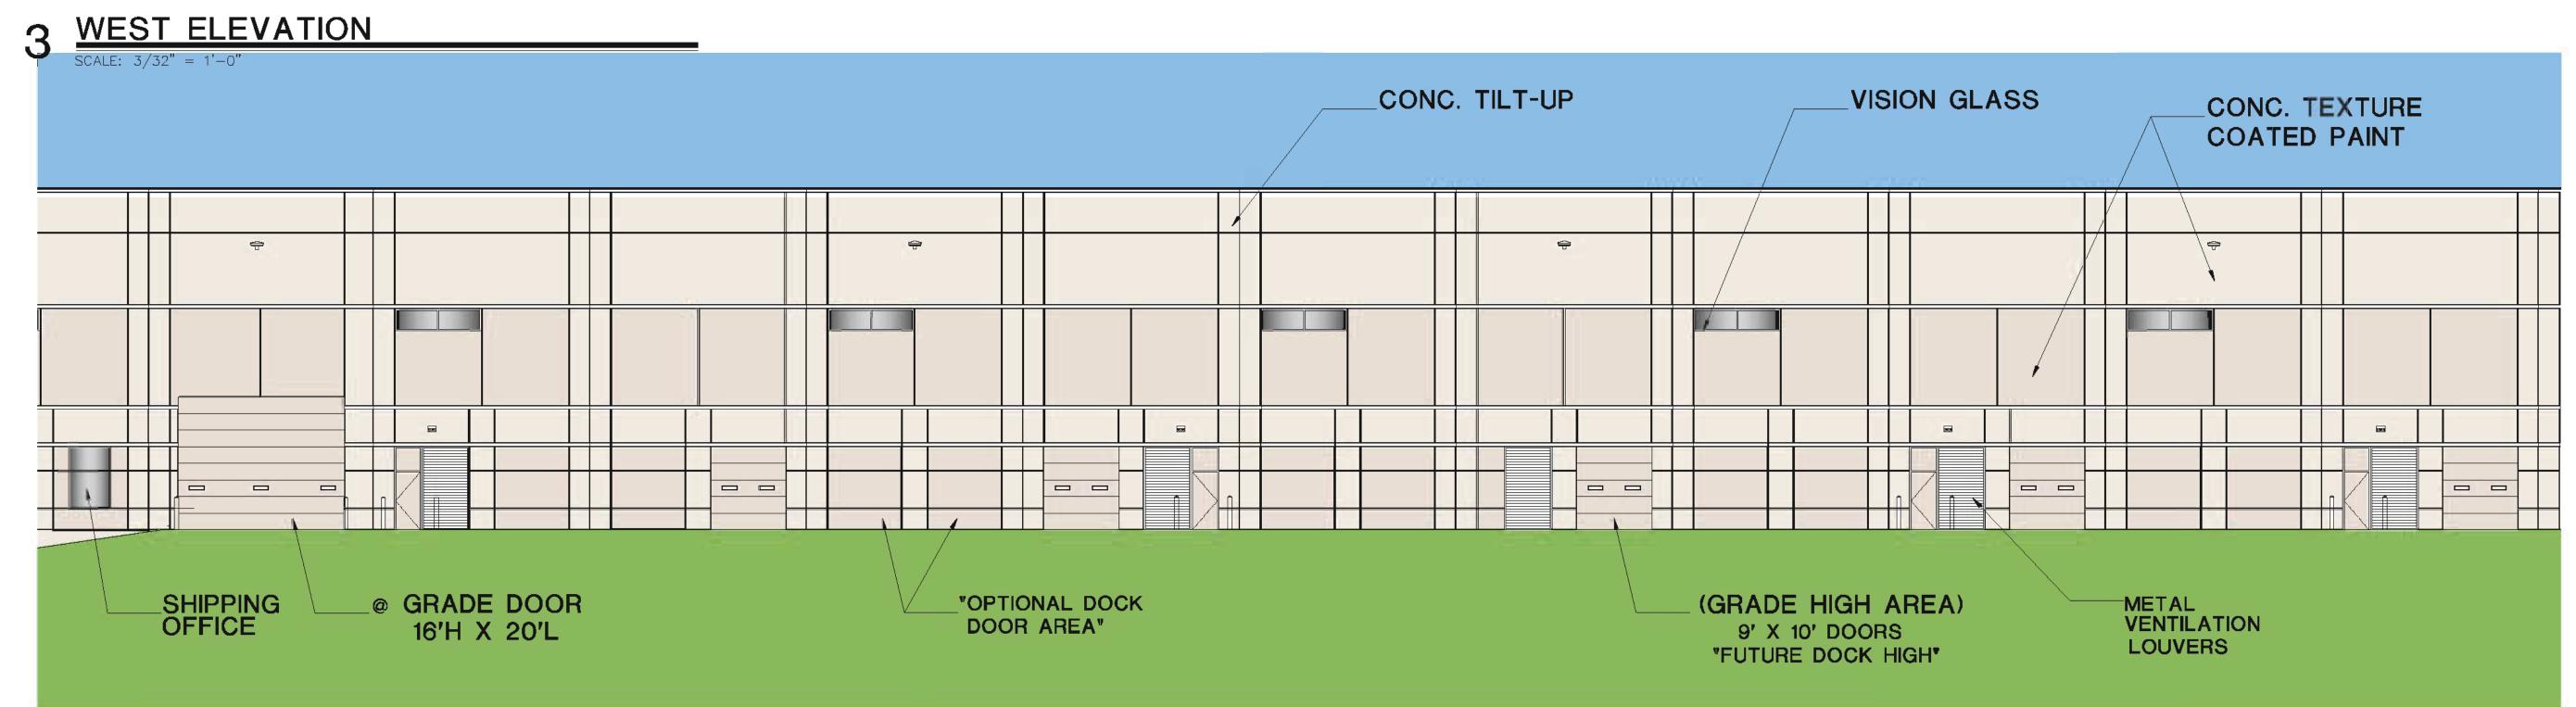

WEST ELEVATION

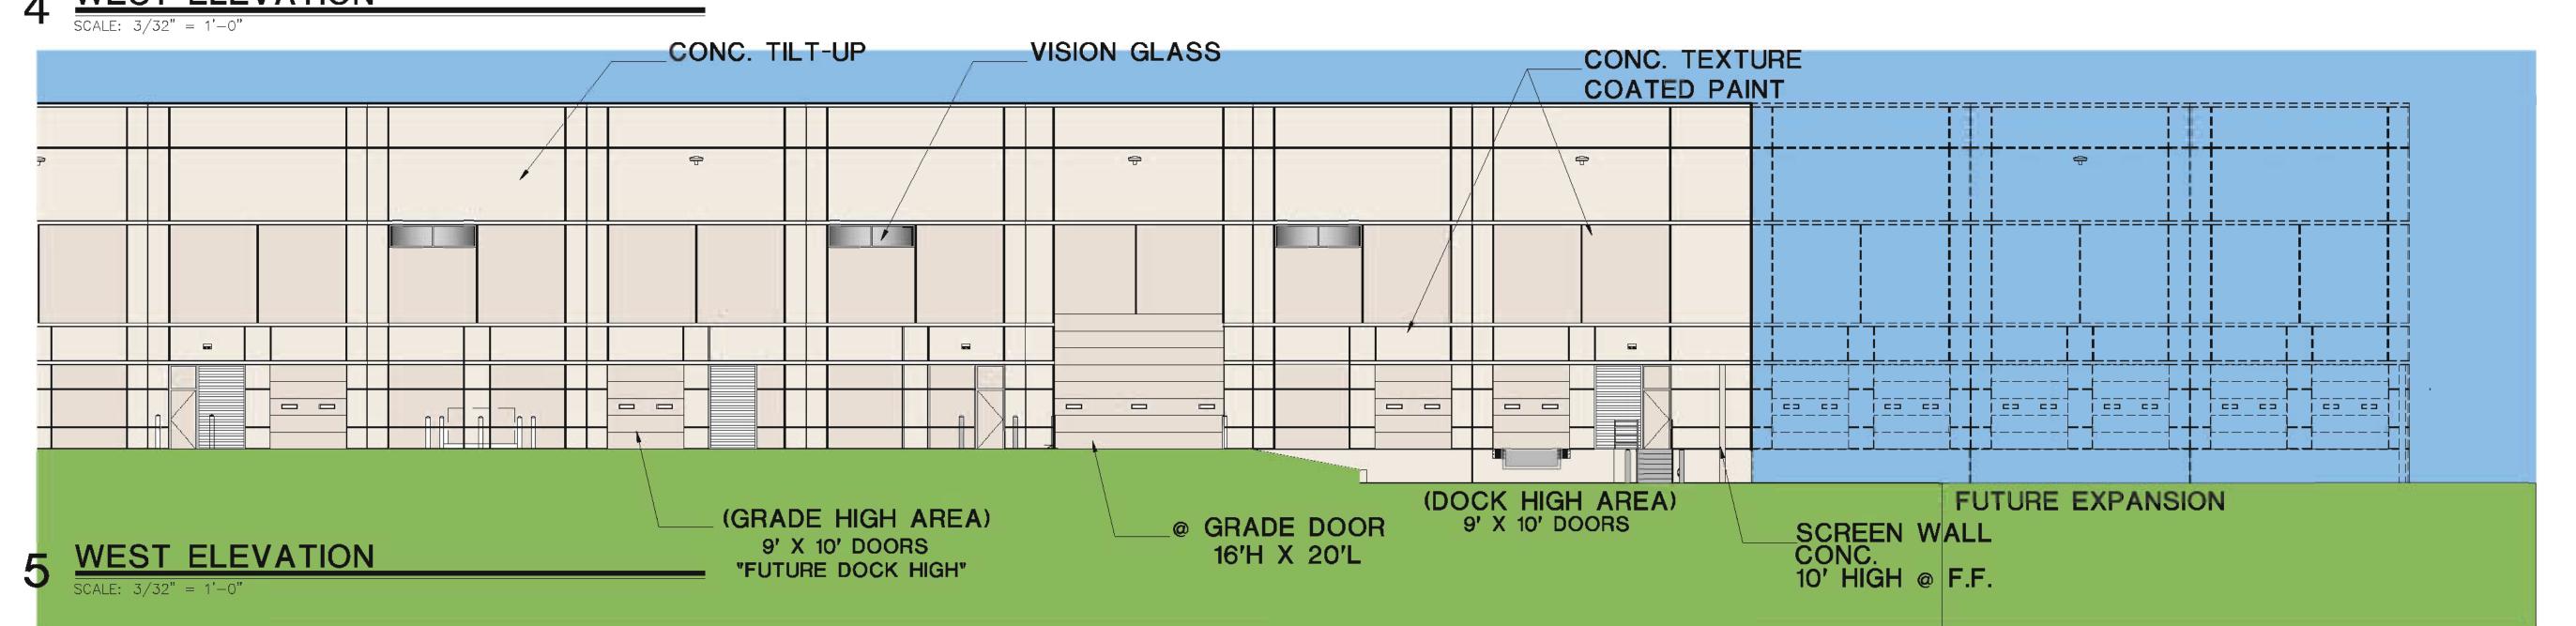

HARDY MCCULLAH/MLM-ARCHITECT/-INC.

DALLA/
FORT WORTH

972-385-1900
817-577-1270

NO.	DATE	DESCRIPTION
© (Anyone com	r14 by Hardy McCullah/MLM Architects, Inc. ing into possession of this copyrighted material by specific written agreement with Hardy McCullah tects, Inc. is hereby warned that use of such written consent of Hardy McCullah/MLM Architects in of United States copyright law and user may be dy McCullah/MLM Architects, Inc. for damages or

PROGRESS PRINT - NOT FOR BIDDING PERMIT OR CONSTRUCTION

The record copy of this drawing is on file at the offices of Hardy McCullah / MLM Architects Inc., 12221 Merit Drive Suite 280 Dallas, Texas 75251. This document is released for the purpose of reference, coordination, and / or facility management under the authority of Hardy McCullah,Tx. reg. 4173 On 4/28/14. any modification(s) to this drawing shall be in compliance with the Texas board or Architectural Examiner's rules.

PROJECT FOR FOR FOR

EXTERIOR BUILDING
ELEVATIONS

DE NOMBEN	371402
HEET NUMBER	
F SHEETS	A-3.2
ATE OF ORIGINAL ISSUE	APRIL 29, 2014

DRAWING REVIEW


DRAFTSMAN: ____

PROJECT ARCHITECT: ____

DESIGN ARCHITECT: ____

PRODUCTION MGR.: ____

CHIEF ARCHITECT: ____

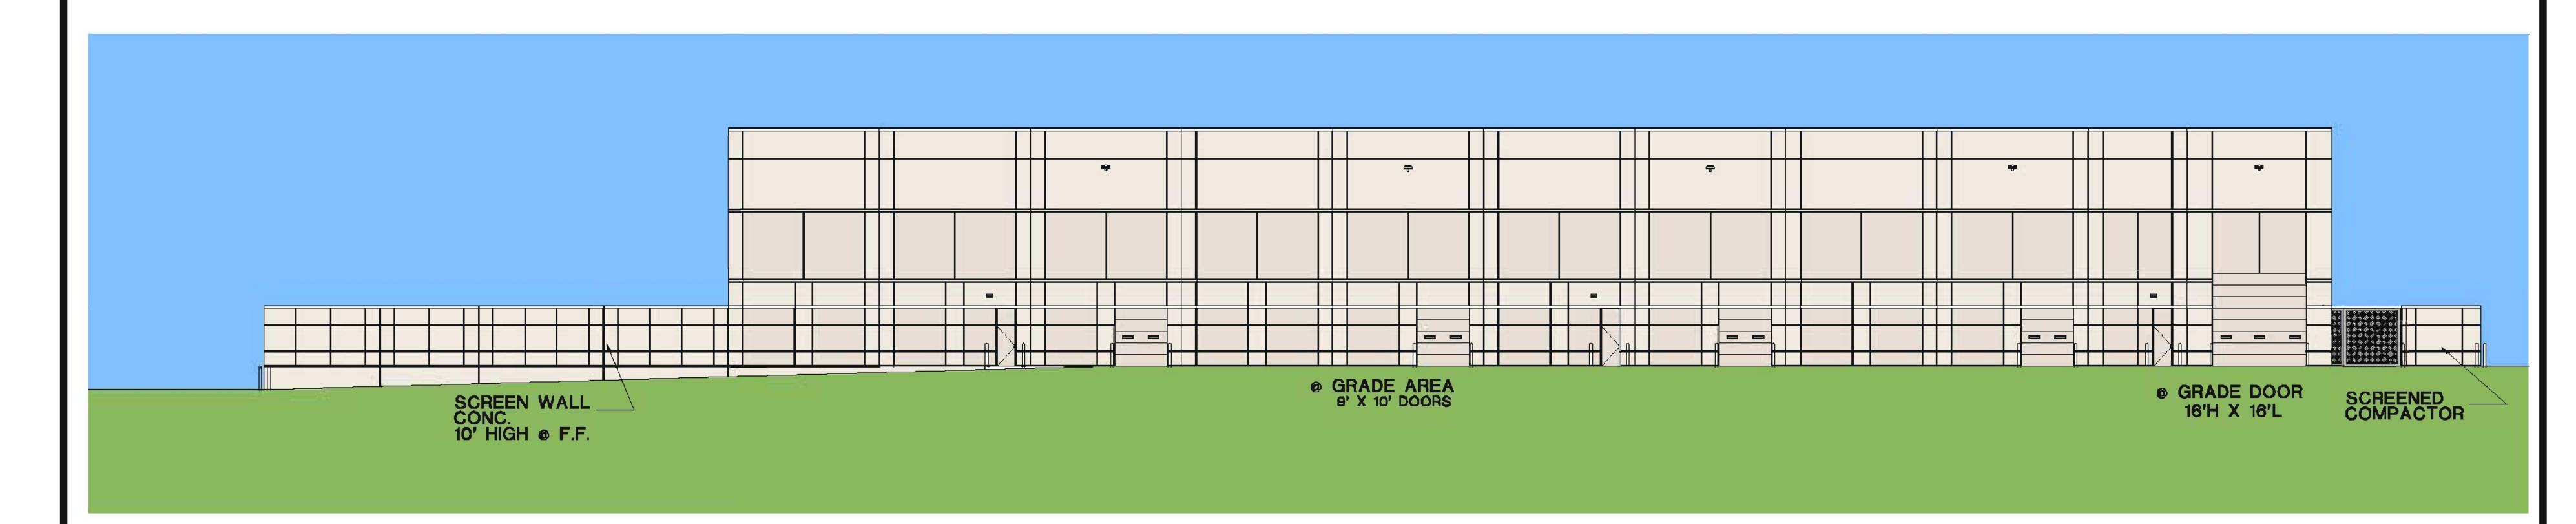

1 SOUTH ELEVATION
SCALE: 3/32" = 1'-0"



DRAWING REVIEW

DRAFTSMAN ____

PROJECT MANAGER: ____


DESIGN ARCHITECT: ____

PRODUCTION MGR. ____


CHIEF ARCHITECT: ____




HARDY McCULLAH • MLM ARCHITECTS, INC www.hzn.znlmarchitects.com

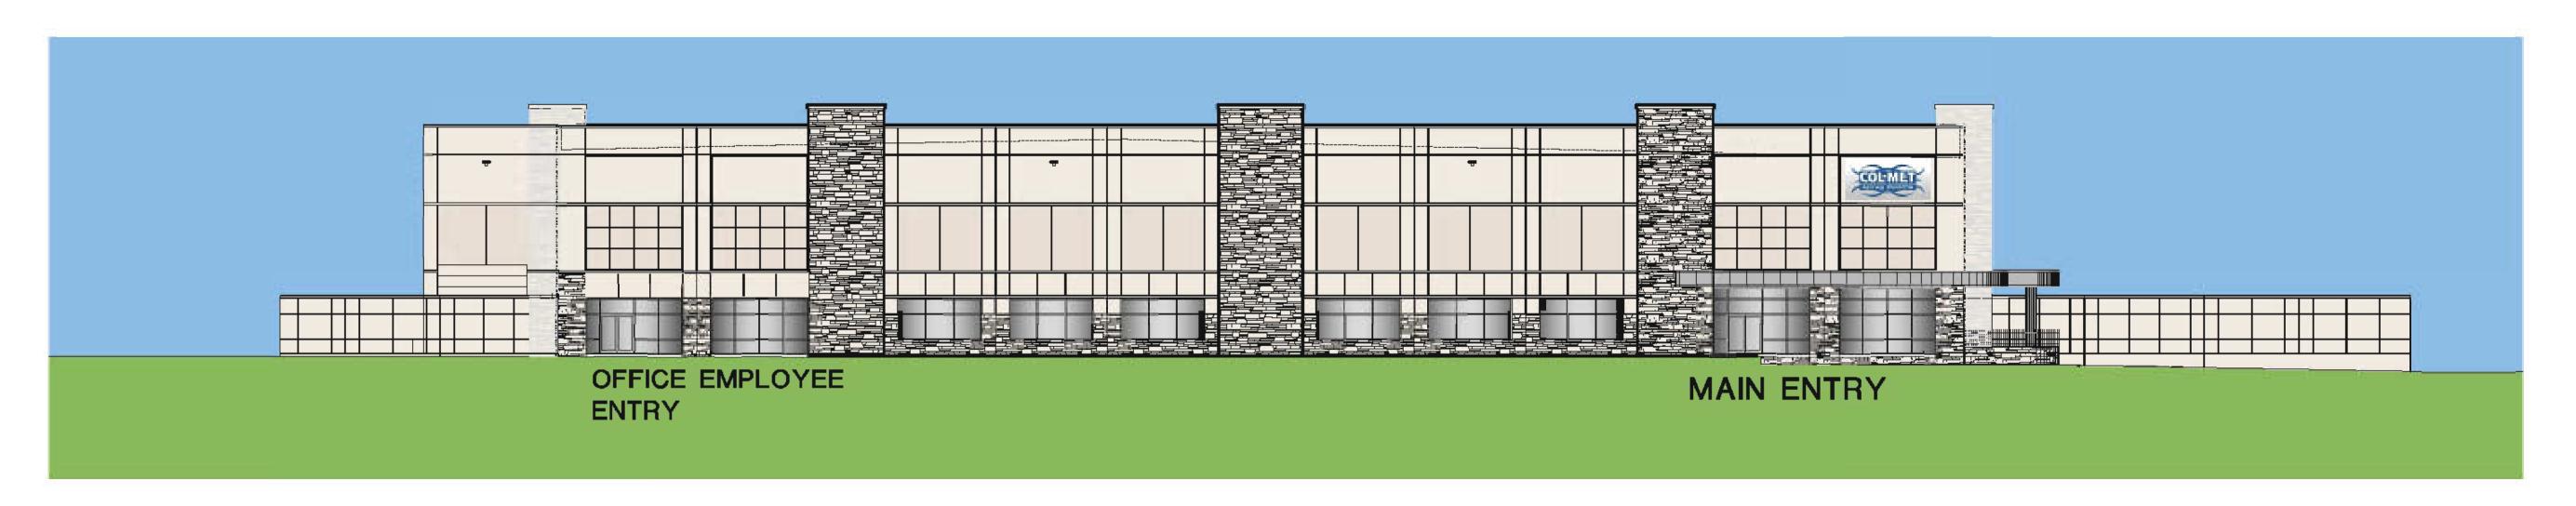

1 NORTH ELEVATION SCALE: 1/16" = 1'-0"

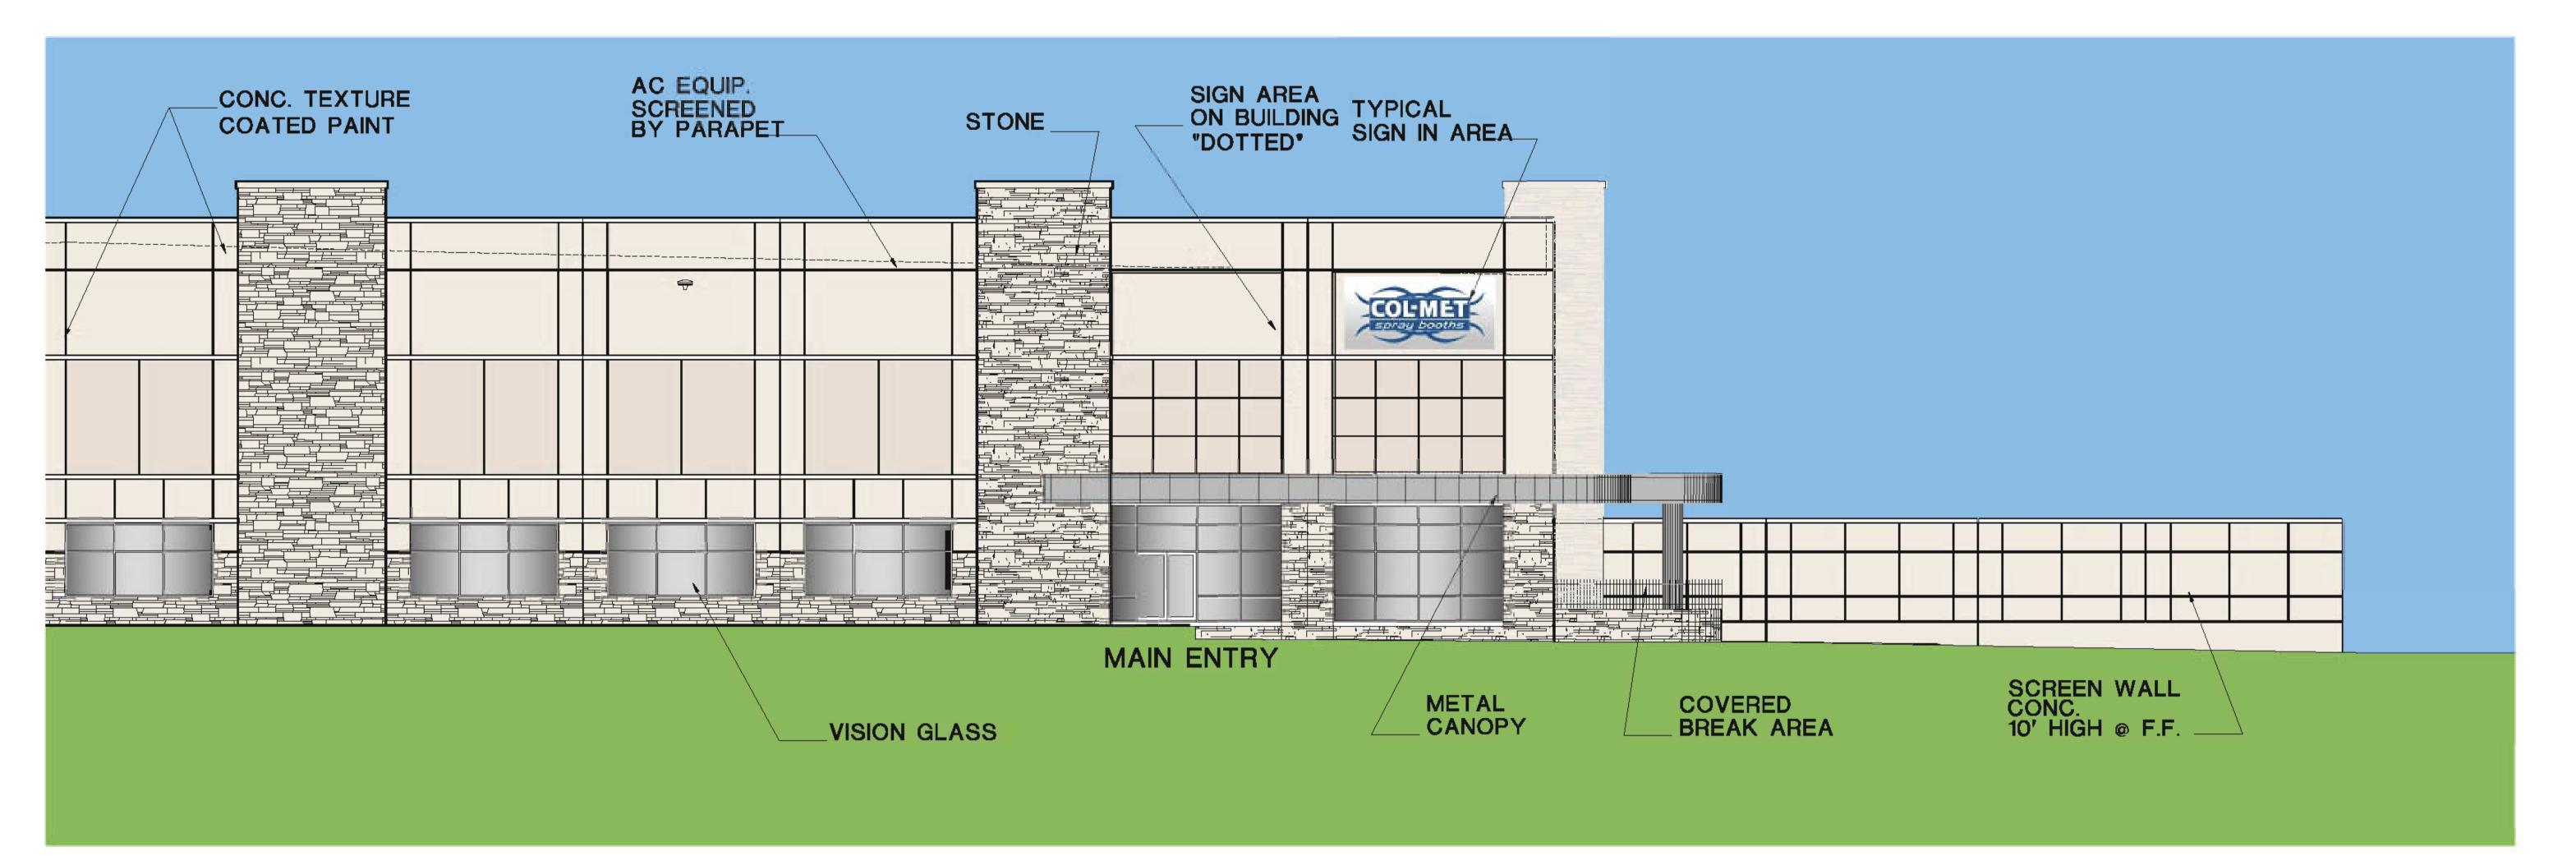

2 NORTHWEST ELEVATION ENTRY SCALE: 1/8" = 1'-0"

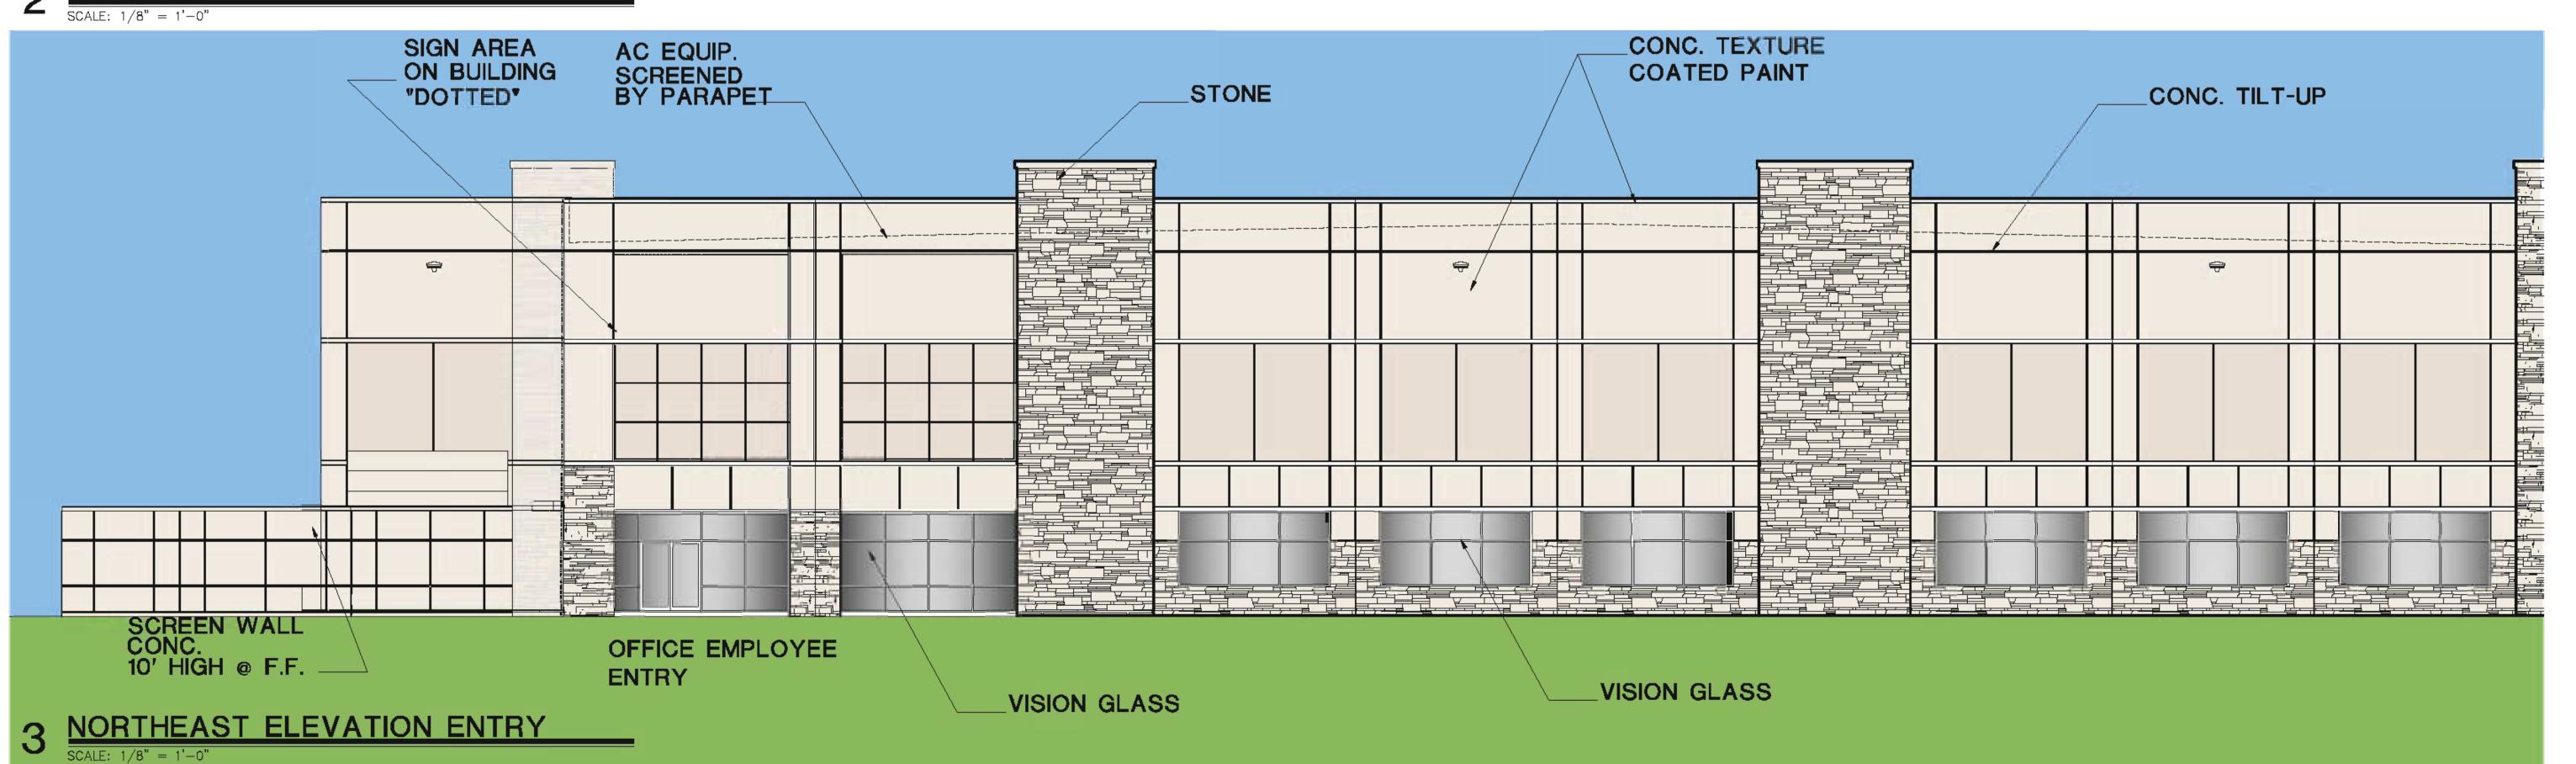

DRAWING REVIEW

DRAFTSMAN: ____

PROJECT ARCHITECT: ____

DESIGN ARCHITECT: ____

PRODUCTION MGR.: ____

CHIEF ARCHITECT: _JM_

GALE: 1"=1"

HARDY MCCULLAH/MLM·ARCHITECT/·INC.

DALLA/
FORT WORTH

972-385-1900
817-577-1270

NO.	DATE	DESCRIPTION
1101	B/112	3230:::: 11011
-		
-		
-		
-		
-		
-		
[
[
	Namuel-ki ses	ld by Uneda MacAllah Ad M Assistants Inc.
@ (Anyone comin other than by MIM Archite	4 by Hardy McCulleh/MLM Architects, Inc. ng into possession of this copyrighted material y specific written agreement with Hardy McCullah ects, Inc. 1s hereby warned that use of such rritten consent of Hardy McCullah/MLM Architects of United States copyright law and user may be by McCullah/MLM Architects, Inc. for damages or well by McCullah/MLM Architects, Inc. for damages or well as the second s

PROGRESS PRINT - NOT FOR BIDDING PERMIT OR CONSTRUCTION

The record copy of this drawing is on file at the offices of Hardy McCullah / MLM Architects Inc., 12221 Merit Drive Suite 280 Dallas, Texas 75251. This document is released for the purpose of reference, coordination, and / or facility management under the authority of Hardy McCullah,Tx. reg. 4173 On 4/28/14. any modification(s) to this drawing shall be in compliance with the Texas board or Architectural Examiner's rules.

PROJECT

EXTERIOR BUILDING
ELEVATIONS

371402	NUMBER	JOB N
	T NUMBER	SHEET
A-3.1	SHEETS	OF

APRIL 29, 2014

DATE OF ORIGINAL ISSUE