

SITE DATA TABLE		
SITE AREA	5.691 ACRES (247,900 SF)	
ZONING	HEAVY INDUSTRIAL	
PROPOSED USE	OFFICE/WAREHOUSE	
PROPOSED BUILDING AREA- OFFICE AREA: WAREHOUSE AREA: TOTAL AREA:	25,608 SF 10,372 SF 35,980 SF	
EXISTING BUILDING AREA- OFFICE AREA: WAREHOUSE AREA: TOTAL AREA:	18,450 SF 33,920 SF 52,370 SF	
LOT COVERAGE	36%	
FLOOR TO AREA RATIO	0.36 : 1	
BUILDING HEIGHT	60 ft. MAX	

PARKING TABLE		
PROPOSED PARKING- OFFICE PARKING: WAREHOUSE PARKING: TOTAL PARKING:	1:300 = 86 1:1000 = 11 97 SPACES	
EXISTING PARKING- OFFICE PARKING: WAREHOUSE PARKING: TOTAL PARKING:	1:300 = 62 1:1000 = 34 96 SPACES	
PARKING REQUIRED	193 SPACES (7 ADA)	
PARKING PROVIDED	195 SPACES (7 ADA)	

ZO6 Properties LLC.

LEGAL DESCRIPTION AND OR ADDRESS:

LOT 2c, BLOCK D

Rockwall Technology Park

Rockwall, Texas

Volume X, Page XX map of


Records of Rockwall County Texas

5.691 Acres

APPLICANT

CASE NUMBER

Email: jc@carrollarch.com

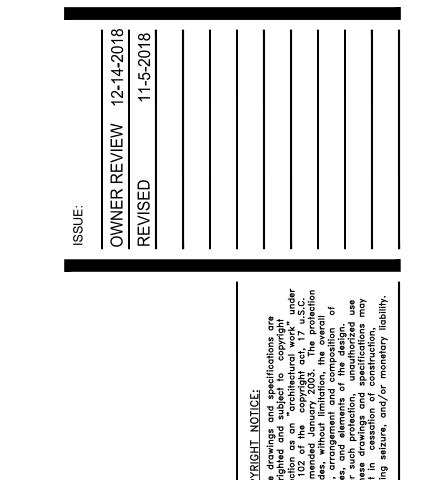



ARCHITECTURAL SITE PLAN

DEC 2018 PROJECT NO:

²⁰¹⁸⁰³⁴ A100

ARCHITECTURAL SITE PLAN
SCALE: 1:40

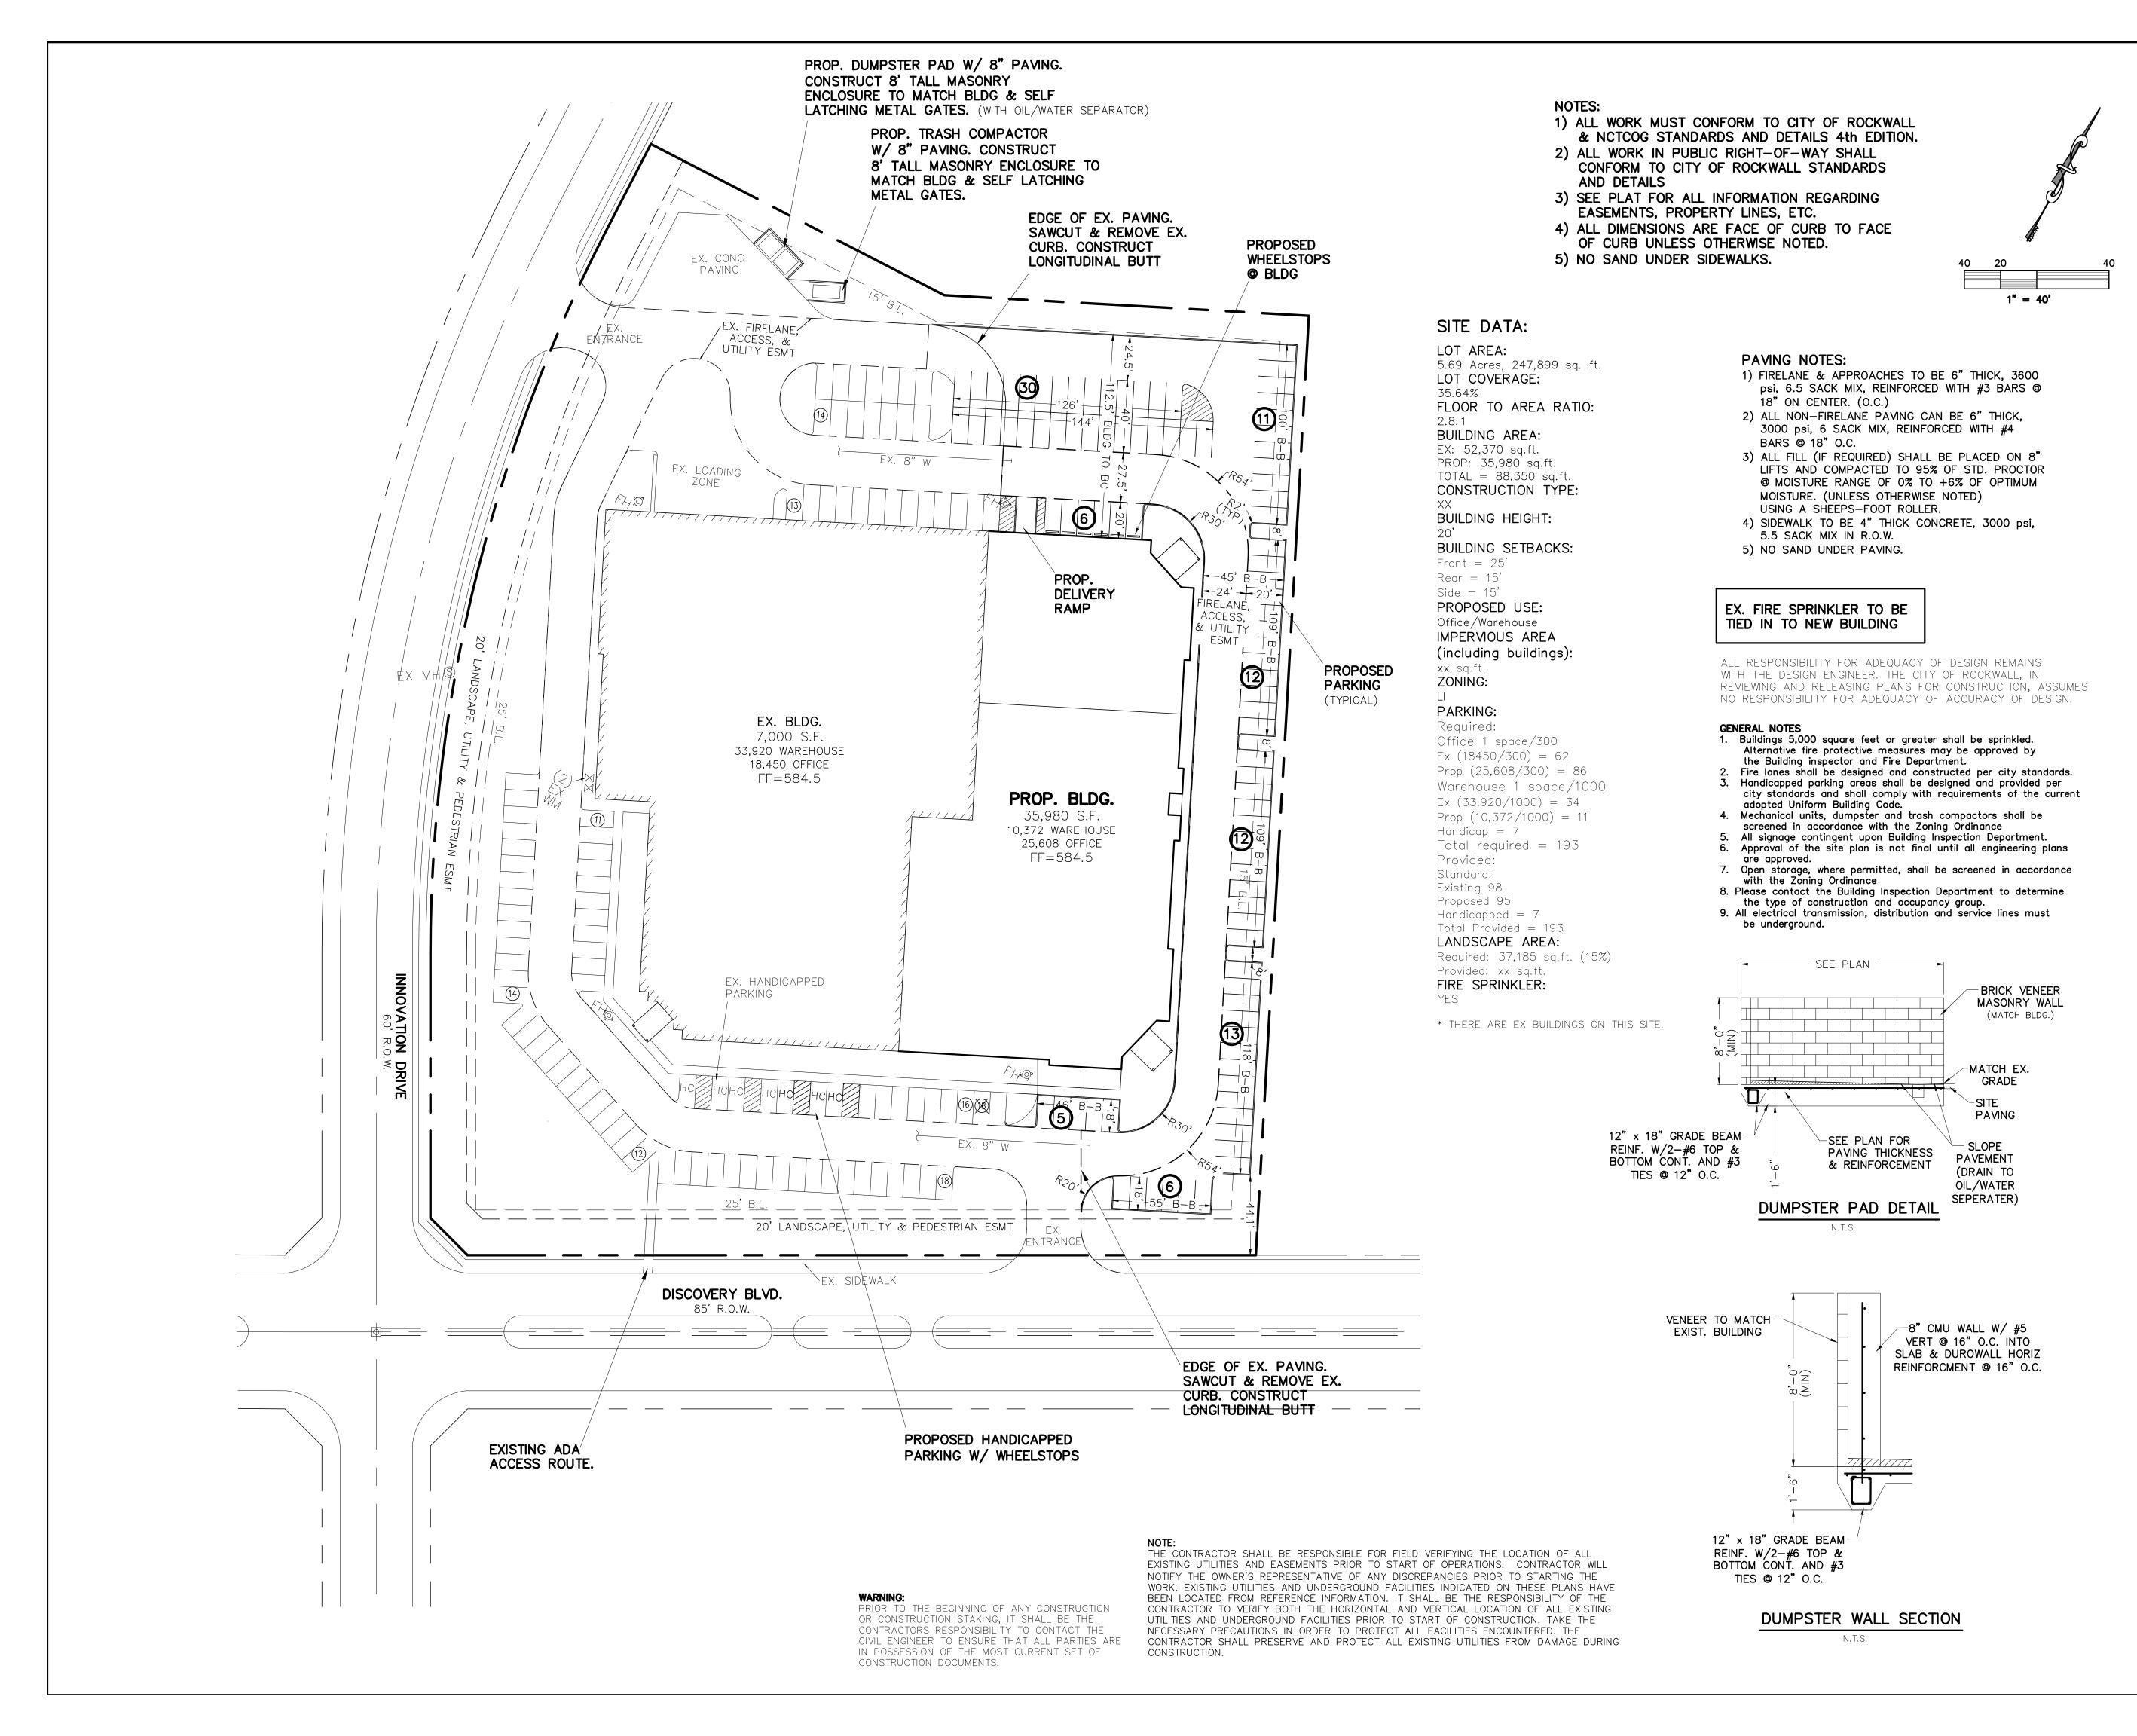

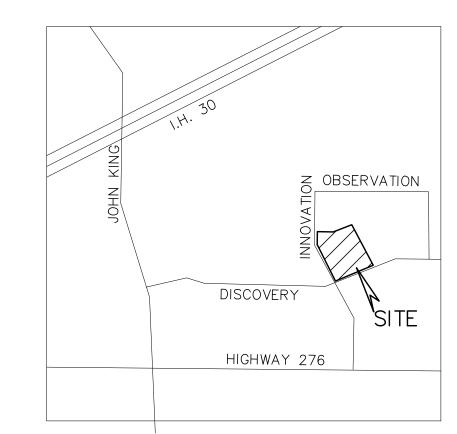

LOCATION MAP
(NOT TO SCALE)

IFGENI

= PROPERTY LINE

---EX. W = EX. WATER LINE

—— EX. SS—— = EX. SANITARY SEWER LINE

= EX. SS MANHOLE

= EX. WATER VALVE

= EX. POWER POLE

P

= EX. TELEPHONE BOX

= EX. STORM MANHOLE

= EX. FIRE HYDRANT

= PROPOSED FIRE HYDRANT

EVICE EV EVICENCE

EXIST. or EX. = EXISTING

ESMNT. = EASEMENTLS = LANDSCAPE

= BACK OF CURB

B-B = BACK OF CURB TO BACK OF CURB

RCP = REINFORCED CONCRETE PIPE

= PROPOSED FIRELANE

= PROPOSED SIDEWALK

ONLY DRAWINGS STAMPED "RELEASED FOR CONSTRUCTION" BY THE CITY OF ROCKWALL TO BE USED FOR CONSTRUCTION.



CASE #:

PROJECT NO.: 2018-15

SITE PLAN

OFFICE WAREHOUSE PROJECT

2500 DISCOVERY BLVD
ROCKWALL TECHNOLOGY PARK ADDITION
Lot 2C, Blk D, 5.69 ACRES
City of Rockwall, Rockwall County, Texas 75087

Z06 PROPERTIES, LLC

#
CONTACT

MONK CONSULTING ENGINEERS
1200 W. State Street, Garland Texas 75040


<u>prepared</u> by

972 272-1763 Fax 972 272-8761
© 2018 Monk Consulting Engineers, Inc., All Rights Reserved

 date:
 scale:
 sheet:

 12/13/18
 1"=40"
 C101

REG. NO.: F-256

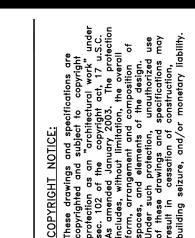

for for SCO DISCOVERY BLVD.

ROCKWALL, TX 75032

ZO6 PROPERTIES LLC.

architects
750 E. Interstate 30
Suite 110
Bockwell TX 75087

EXTERIOR ELEVATIONS

DATE: SHEET NO:


DEC 2018

PROJECT NO:

2018034


DRAWN BY:

CHECKED BY:

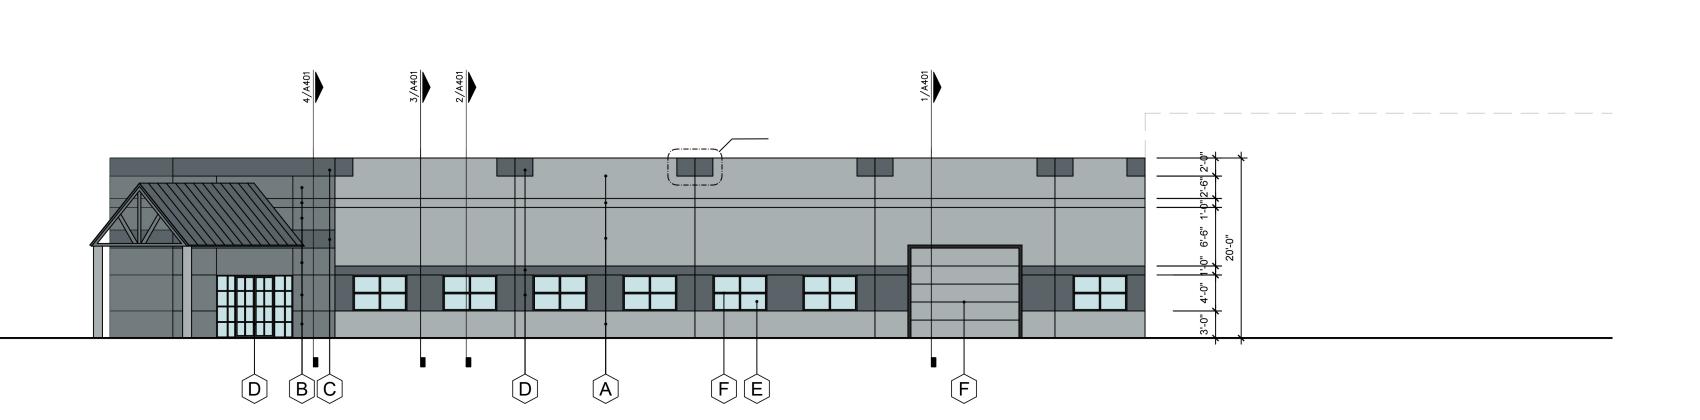


RIGHT ELEVATION

SCALE: 3/32" = 1'-0"

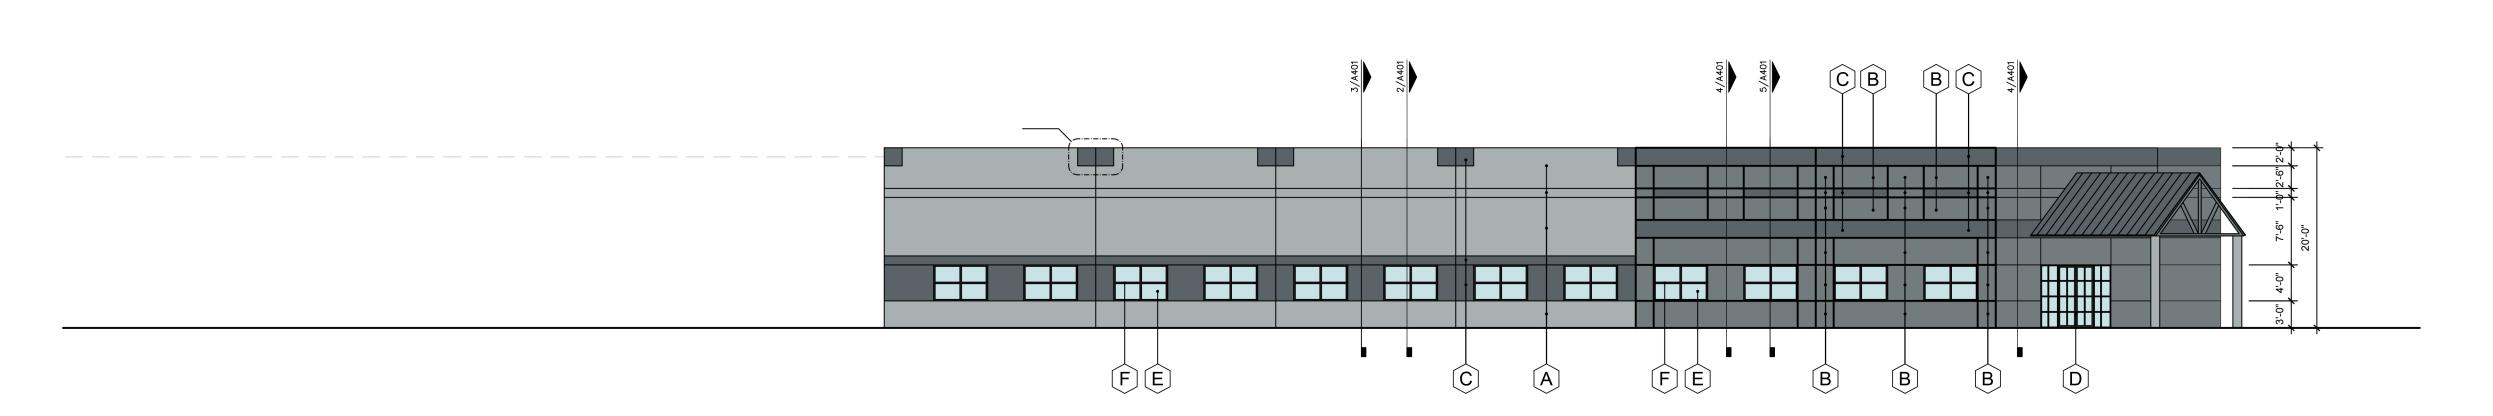

2 LEFT ELEVATION

SCALE: 3/32" = 1'-0"

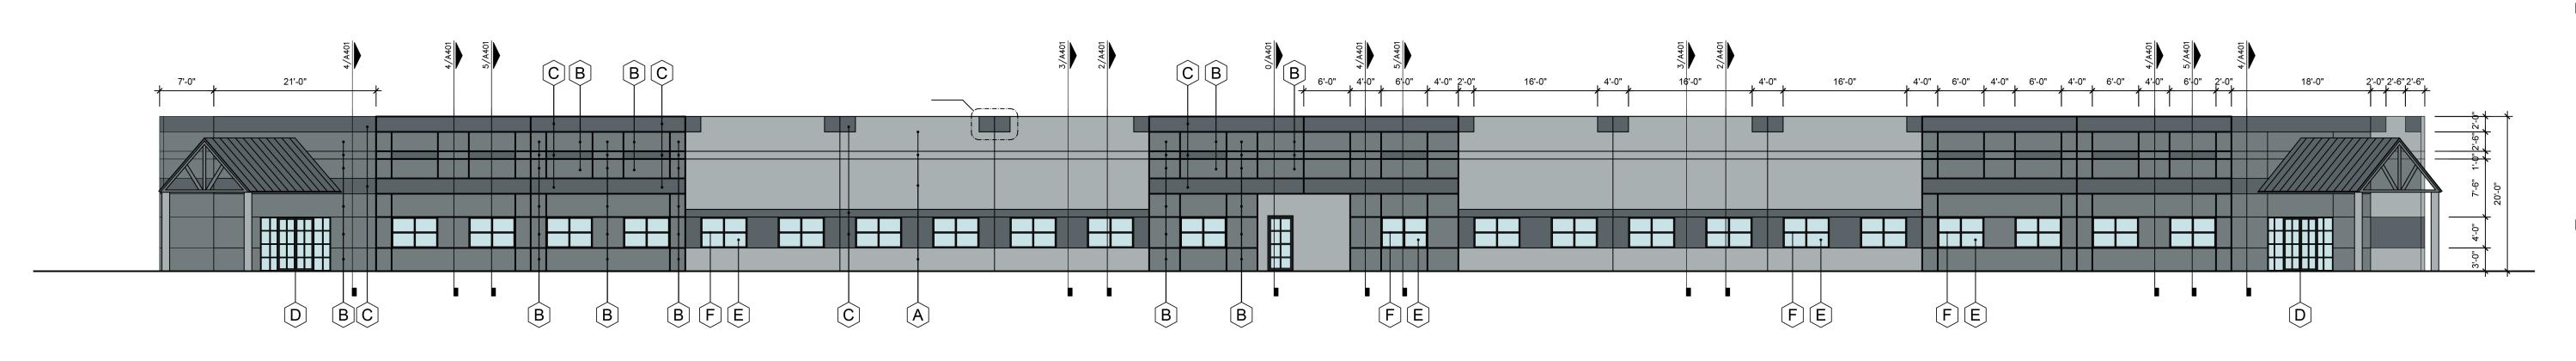

1 FRONT ELEVATION
SCALE: 3/32" = 1'-0"

STOREFRONT & ENTRY DOOR SYSTEM COLOR: BLACK

EXTERIOR GLASS INSULATED, LOW "E" COLOR: 30% TINTED, GRAY

EXTERIOR FINISH SCHEDULE:

A CONCRETE TILT-WALL PANELS - PAINTED, ELASTOMERIC TEXTURED; COLOR: SW; 6234 - MAIN

B CONCRETE TILT-WALL PANELS - PAINTED, ELASTOMERIC TEXTURED; COLOR: SW; 6235 - ACCENT


CONCRETE TILT-WALL PANELS - PAINTED, ELASTOMERIC TEXTURED; COLOR: SW; 6236 - ACCENT

EXTERIOR HOLLOW METAL DOORS & FRAMES,
RAILINGS & METAL CAPS, OVERHEAD DOORS, COLUMNS
COLOR: SW, 6235

ROOF DRAIN GUTTER & DOWNSPOUTS COLOR: SW, 6234

H METAL ROOF, COLOR: CHARCOAL GRAY



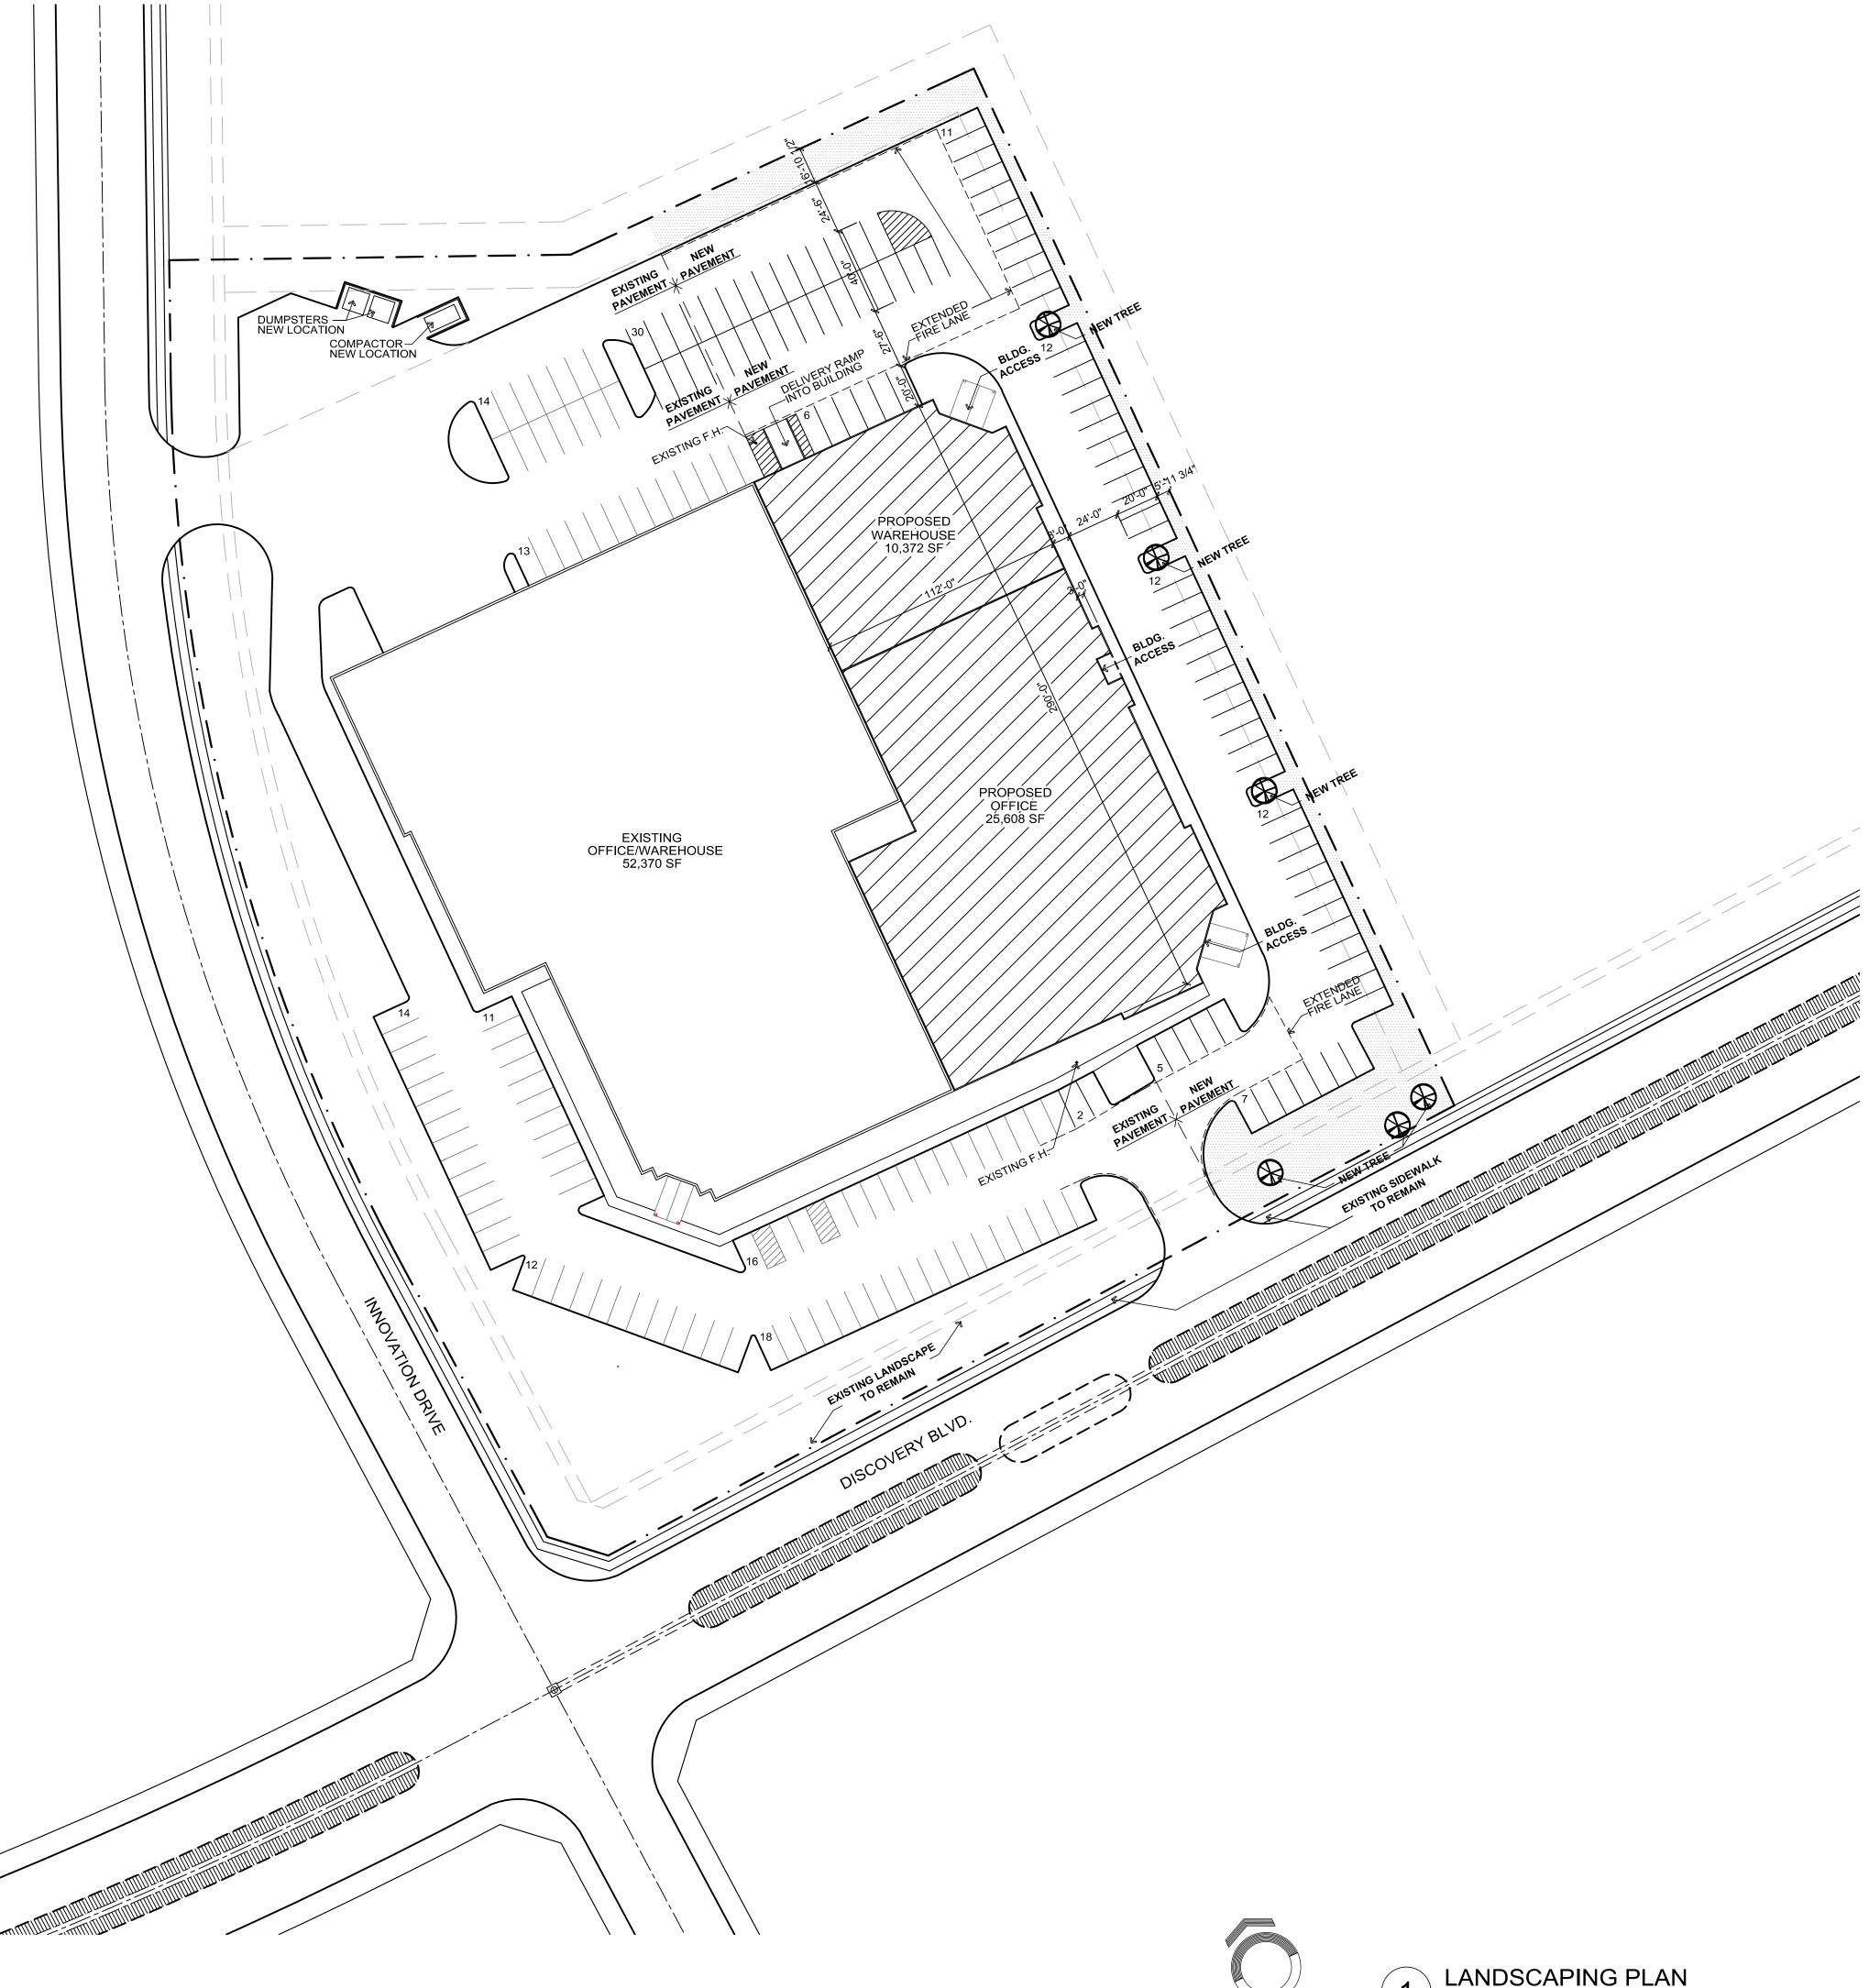

SITE DATA TABLE		
SITE AREA	5.691 ACRES (247,900 SF)	
ZONING	HEAVY INDUSTRIAL	
PROPOSED USE	OFFICE/WAREHOUSE	
PROPOSED BUILDING AREA- OFFICE AREA: WAREHOUSE AREA: TOTAL AREA:	25,608 SF 10,372 SF 35,980 SF	
EXISTING BUILDING AREA- OFFICE AREA: WAREHOUSE AREA: TOTAL AREA:	18,450 SF 33,920 SF 52,370 SF	
LOT COVERAGE	36%	
FLOOR TO AREA RATIO	0.36 : 1	
BUILDING HEIGHT	60 ft. MAX	

PARKING TABLE		
PROPOSED PARKING- OFFICE PARKING:	1:300 = 86	
WAREHOUSE PARKING:	1:1000 = 11	
TOTAL PARKING:	97 SPACES	
EXISTING PARKING-		
OFFICE PARKING:	1:300 = 62	
WAREHOUSE PARKING:	1:1000 = 34	
TOTAL PARKING:	96 SPACES	
PARKING REQUIRED	193 SPACES (7 ADA)	
PARKING PROVIDED	195 SPACES (7 ADA)	

LAN	IDSCAPE	TABUL	ATION

Gross Area Required Landscape Area - Provided Landscape Area -	·	= 247,899 S.F. = 37,185 S.F. = 37,185 S.F.
Provided Parking Area Landscape		= 1/12 Spaces Along Side Yard

Provided Parking Area Landscape

DESCRIPTION OF NEW LANDSCAPE AREA MATERIAL l QTY

Frontage 115 LF (NIC DRIVES) = 3 trees - Live Oak, 3" caliper 3 Each 3 Each Parking Area = 3 trees - Live Oak, 3" caliper

Grass to match existing species onsite

- IRRIGATION SHALL BE PROVIDED TO ALL LANDSCAPED AREAS

- TREESCAPE PLAN - NO EXISTING TREES

ZO6 Properties LLC.

LEGAL DESCRIPTION AND OR ADDRESS: LOT 2c, BLOCK D Rockwall Technology Park Rockwall, Texas Volume X, Page XX map of Records of Rockwall County Texas 5.691 Acres

OWNER


ZO6 Properties LLC. 2500 Discovery Blvd. Rockwall, TX 75032


APPLICANT

Carroll Architects, INC 750 E. Interstate 30 #110

Rockwall, TX 75087 Ph: 972-732-6085 Email: jc@carrollarch.com CASE NUMBER

2018XXX

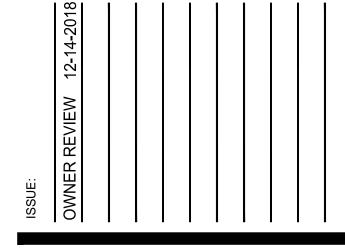

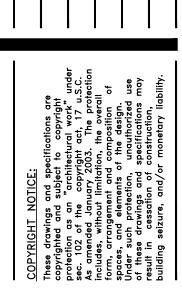

10,558 S.F.

LANDSCAPING PLAN

SHEET NO: DEC 2018 PROJECT NO:



LANDSCAPING PLAN
SCALE: 1:40

NORTH