



CASE COVER SHEET

City of Rockwall
Planning and Zoning Department
385 S. Goliad Street
Rockwall, Texas 75087

PLANNING & ZONING CASE NO.

PLANNING & ZONING FEE

PLATTING APPLICATION

MASTER PLAT
PRELIMINARY PLAT
FINAL PLAT
REPLAT
AMENDING OR MINOR PLAT
PLAT REINSTATEMENT REQUEST

SITE PLAN APPLICATION

SITE PLAN
AMENDED SITE PLAN/ELEVATIONS/LANDSCAPING

ZONING APPLICATION

ZONING CHANGE
SPECIFIC USE PERMIT
PD DEVELOPMENT PLAN

OTHER APPLICATION

TREE REMOVAL
VARIANCE REQUEST/SPECIAL EXCEPTIONS

RECORD OF RECOMMENDATIONS, VOTING RECORDS, AND CONDITIONS OF APPROVAL

ARCHITECTURE REVIEW BOARD

PLANNING AND ZONING COMMISSION

CITY COUNCIL READING #1

CITY COUNCIL READING #2

CONDITIONS OF APPROVAL

NOTES



DEVELOPMENT APPLICATION

City of Rockwall
Planning and Zoning Department
385 S. Goliad Street
Rockwall, Texas 75087

STAFF USE ONLY

PLANNING & ZONING CASE NO. _____

NOTE: THE APPLICATION IS NOT CONSIDERED ACCEPTED BY THE CITY UNTIL THE PLANNING DIRECTOR AND CITY ENGINEER HAVE SIGNED BELOW.

DIRECTOR OF PLANNING: _____

CITY ENGINEER: _____

PLEASE CHECK THE APPROPRIATE BOX BELOW TO INDICATE THE TYPE OF DEVELOPMENT REQUEST [SELECT ONLY ONE BOX]:

PLATTING APPLICATION FEES:

- ☐ MASTER PLAT (\$100.00 + \$15.00 ACRE) ¹
- ☐ PRELIMINARY PLAT (\$200.00 + \$15.00 ACRE) ¹
- ☐ FINAL PLAT (\$300.00 + \$20.00 ACRE) ¹
- ☐ REPLAT (\$300.00 + \$20.00 ACRE) ¹
- ☐ AMENDING OR MINOR PLAT (\$150.00)
- ☐ PLAT REINSTATEMENT REQUEST (\$100.00)

SITE PLAN APPLICATION FEES:

- ☐ SITE PLAN (\$250.00 + \$20.00 ACRE) ¹
- ☐ AMENDED SITE PLAN/ELEVATIONS/LANDSCAPING PLAN (\$100.00)

ZONING APPLICATION FEES:

- ☐ ZONING CHANGE (\$200.00 + \$15.00 ACRE) ¹
- ☐ SPECIFIC USE PERMIT (\$200.00 + \$15.00 ACRE) ^{1 & 2}
- ☐ PD DEVELOPMENT PLANS (\$200.00 + \$15.00 ACRE) ¹

OTHER APPLICATION FEES:

- ☐ TREE REMOVAL (\$75.00)
- ☐ VARIANCE REQUEST/SPECIAL EXCEPTIONS (\$100.00) ²

NOTES:

¹ IN DETERMINING THE FEE, PLEASE USE THE EXACT ACREAGE WHEN MULTIPLYING BY THE PER ACRE AMOUNT. FOR REQUESTS ON LESS THAN ONE ACRE, ROUND UP TO ONE (1) ACRE.

² A \$1,000.00 FEE WILL BE ADDED TO THE APPLICATION FEE FOR ANY REQUEST THAT INVOLVES CONSTRUCTION WITHOUT OR NOT IN COMPLIANCE TO AN APPROVED BUILDING PERMIT.

PROPERTY INFORMATION [PLEASE PRINT]

ADDRESS 805 B Sam Houston St.

SUBDIVISION Allen Ethel + Jean Sanger

LOT

W

BLOCK

J

GENERAL LOCATION _____

ZONING, SITE PLAN AND PLATTING INFORMATION [PLEASE PRINT]

CURRENT ZONING Residential

CURRENT USE _____

PROPOSED ZONING Residential

PROPOSED USE _____

ACREAGE _____

LOTS [CURRENT] _____

LOTS [PROPOSED] _____

- ☐ **SITE PLANS AND PLATS:** BY CHECKING THIS BOX YOU ACKNOWLEDGE THAT DUE TO THE PASSAGE OF HB3167 THE CITY NO LONGER HAS FLEXIBILITY WITH REGARD TO ITS APPROVAL PROCESS, AND FAILURE TO ADDRESS ANY OF STAFF'S COMMENTS BY THE DATE PROVIDED ON THE DEVELOPMENT CALENDAR WILL RESULT IN THE DENIAL OF YOUR CASE.

OWNER/APPLICANT/AGENT INFORMATION [PLEASE PRINT/CHECK THE PRIMARY CONTACT/ORIGINAL SIGNATURES ARE REQUIRED]

☐ OWNER JMS Custom Homes LLC

☐ APPLICANT _____

CONTACT PERSON Javier Silva

CONTACT PERSON _____

ADDRESS 58 Windsor DR.

ADDRESS _____

CITY, STATE & ZIP Rockwall TX 75087

CITY, STATE & ZIP _____

PHONE _____

PHONE _____

E-MAIL _____

E-MAIL _____

NOTARY VERIFICATION [REQUIRED]

BEFORE ME, THE UNDERSIGNED AUTHORITY, ON THIS DAY PERSONALLY APPEARED Javier Silva [OWNER] THE UNDERSIGNED, WHO STATED THE INFORMATION ON THIS APPLICATION TO BE TRUE AND CERTIFIED THE FOLLOWING:


"I HEREBY CERTIFY THAT I AM THE OWNER FOR THE PURPOSE OF THIS APPLICATION; ALL INFORMATION SUBMITTED HEREIN IS TRUE AND CORRECT; AND THE APPLICATION FEE OF \$ _____ TO COVER THE COST OF THIS APPLICATION, HAS BEEN PAID TO THE CITY OF ROCKWALL ON THIS THE _____ DAY OF _____, 20____. BY SIGNING THIS APPLICATION, I AGREE THAT THE CITY OF ROCKWALL (I.E. "CITY") IS AUTHORIZED AND PERMITTED TO PROVIDE INFORMATION CONTAINED WITHIN THIS APPLICATION TO THE PUBLIC. THE CITY IS ALSO AUTHORIZED AND PERMITTED TO REPRODUCE ANY COPYRIGHTED INFORMATION SUBMITTED IN CONJUNCTION WITH THIS APPLICATION, IF SUCH REPRODUCTION IS ASSOCIATED OR IN RESPONSE TO A REQUEST FOR PUBLIC INFORMATION."

GIVEN UNDER MY HAND AND SEAL OF OFFICE ON THIS THE 13 DAY OF June, 2025


OWNER'S SIGNATURE _____

NOTARY PUBLIC IN AND FOR THE STATE OF TEXAS


Amanda Potthoff

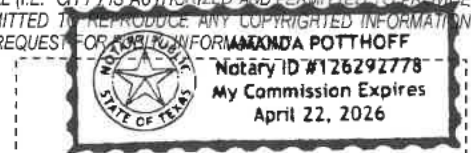

MY COMMISSION EXPIRES April 22, 2026

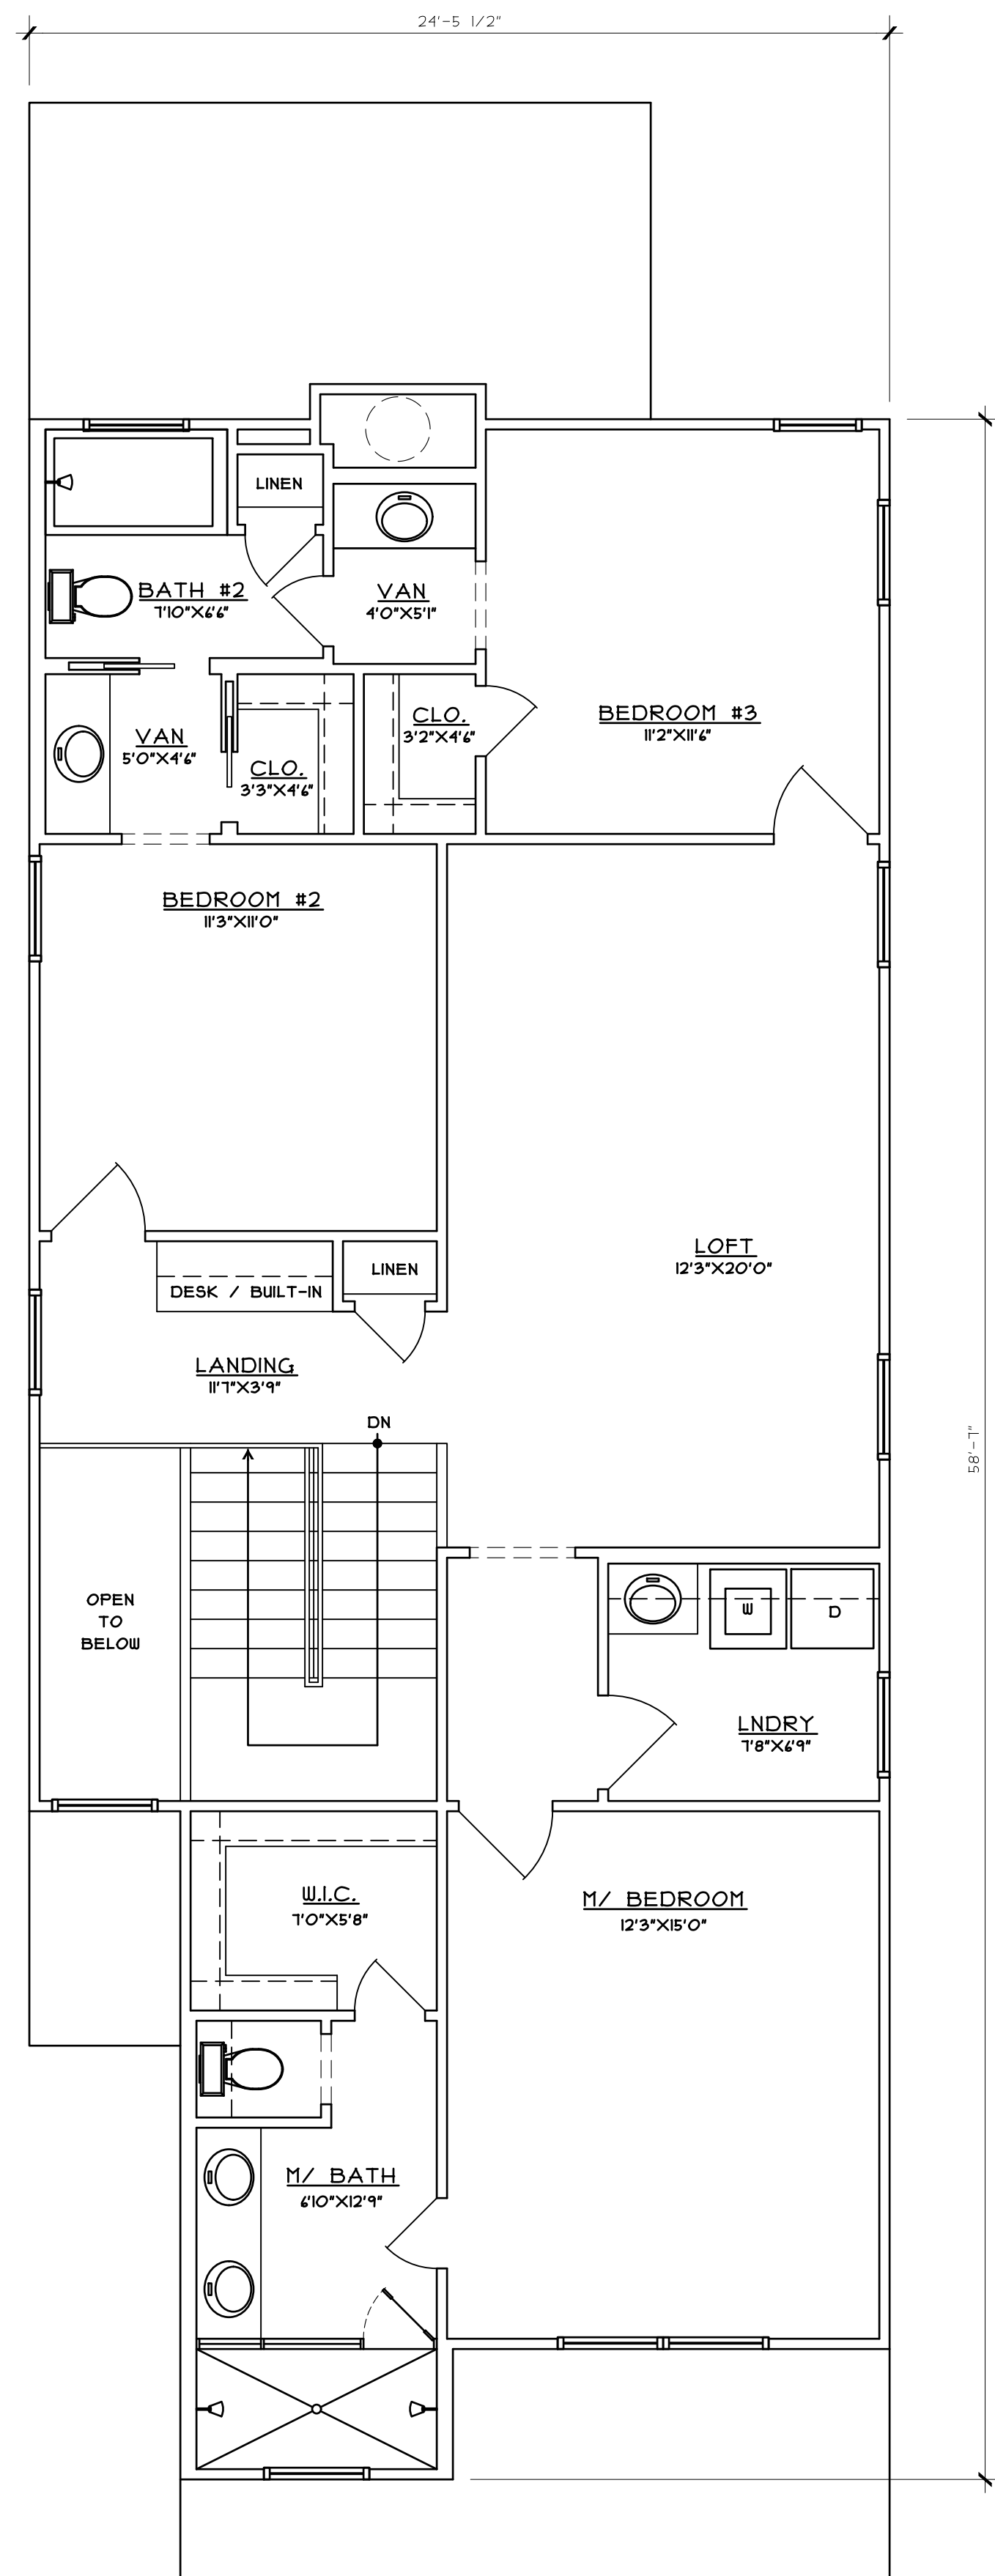

02 SECOND FLOOR PLAN
SCALE: 1/4"=1'-0"

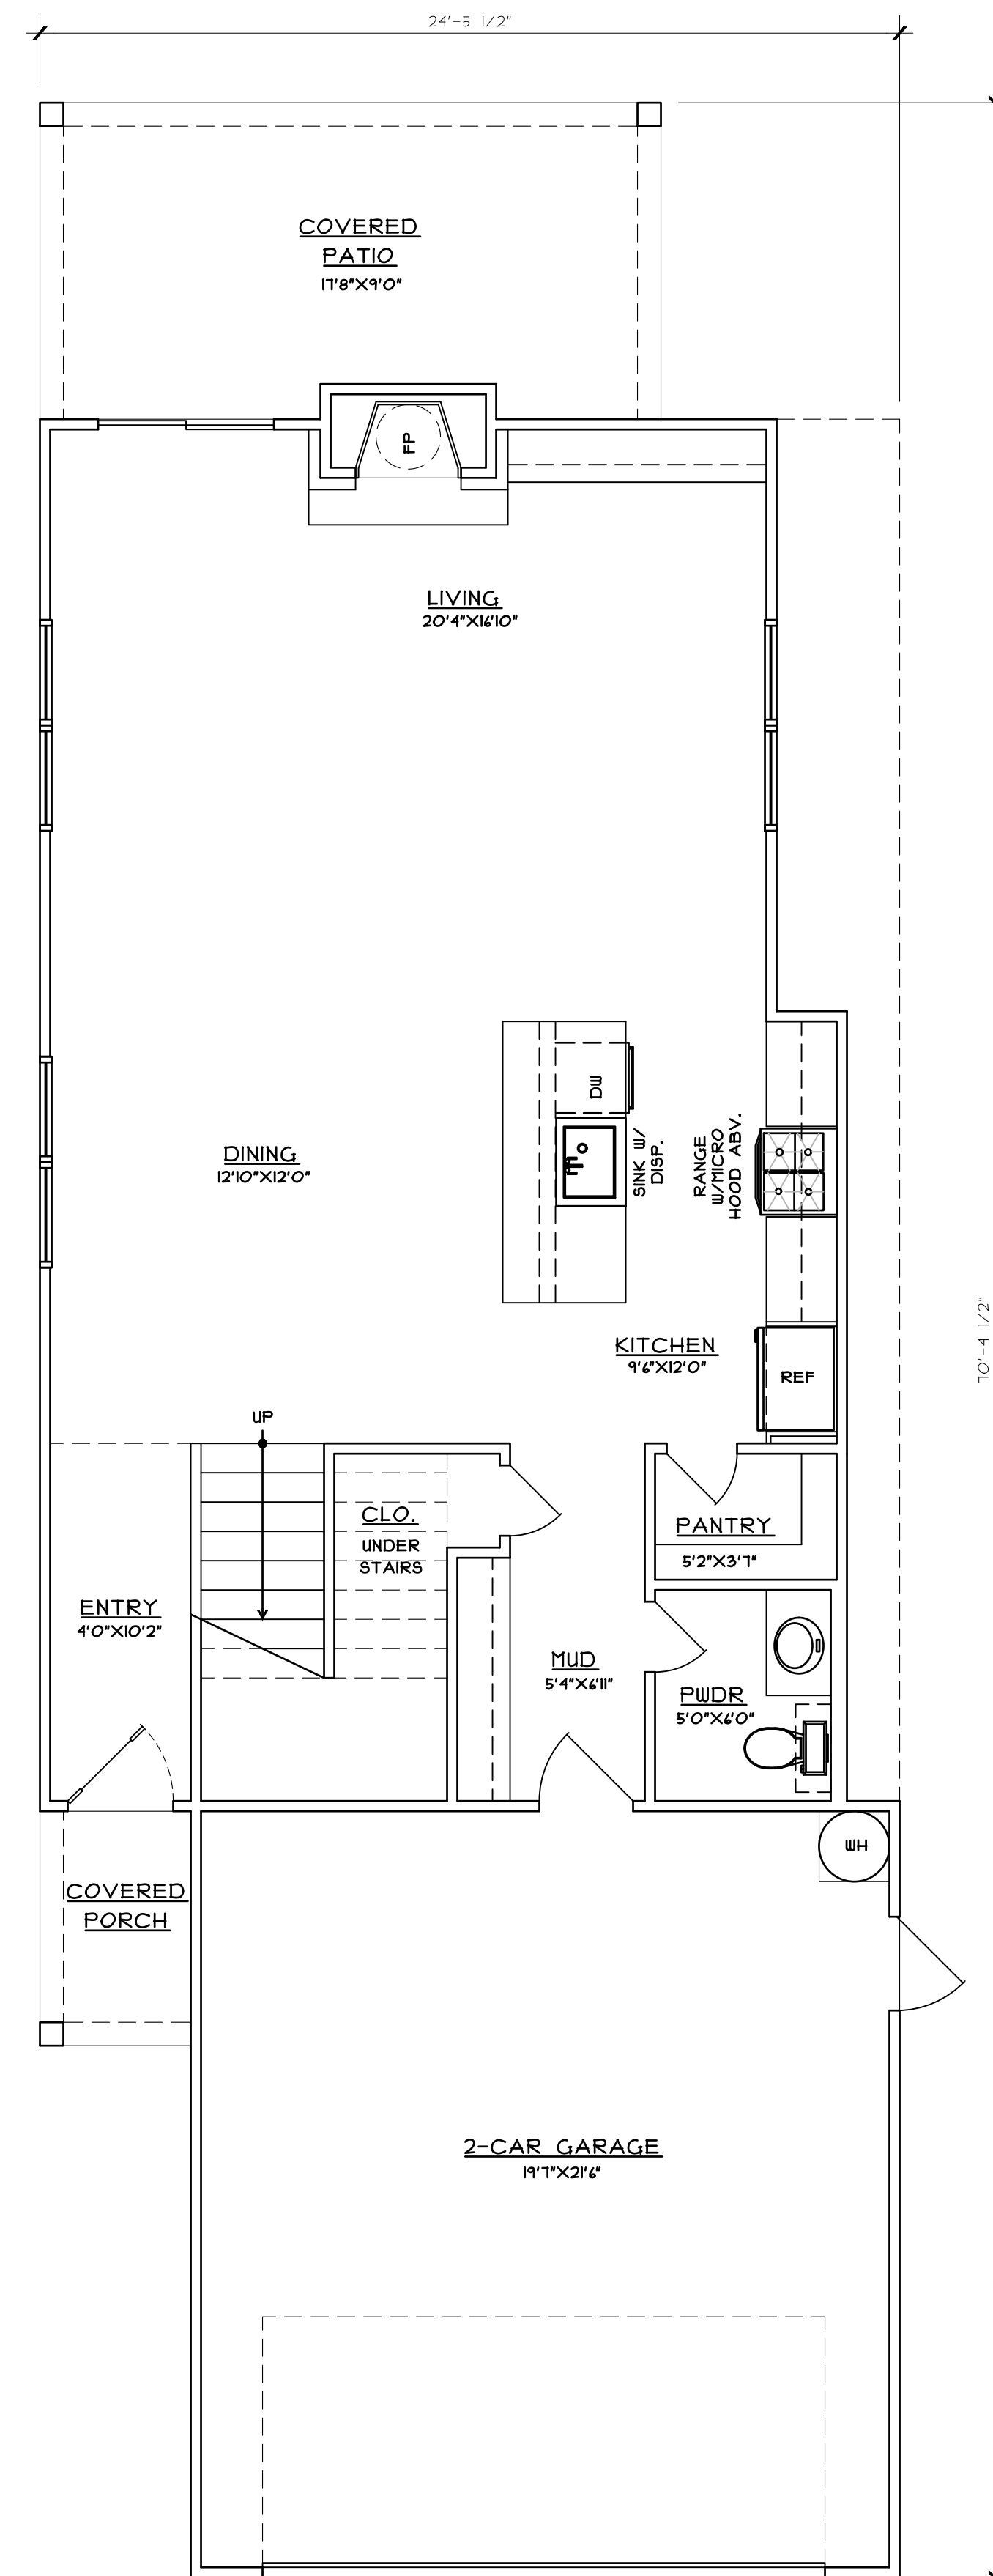

01 FIRST FLOOR PLAN
SCALE: 1/4"=1'-0"

SQUARE FOOTAGE	AREAS
875	FIRST FLOOR PLAN
1170	SECOND FLOOR PLAN
2045	TOTAL CONDITIONED
440	2-CAR GARAGE
29	COVERED PORCH
159	COVERED PATIO
628	TOTAL UNCONDITIONED
2673	TOTAL UNDER ROOF

A NEW
RESIDENCE

805B SAM
HOUSTON
STREET

JMS CUSTOM
HOMES

ISSUE LOG


DATE ISSUE	DESCRIPTION
06/11/25	SUP

REVISION LOG

DATE ISSUE	DESCRIPTION	REV. NO.

ISSUED FOR:

- ☒ PRELIMINARY -
- ☐ BIDDING / PERMIT
- ☐ REVISION
- ☐ FOR CONSTRUCTION

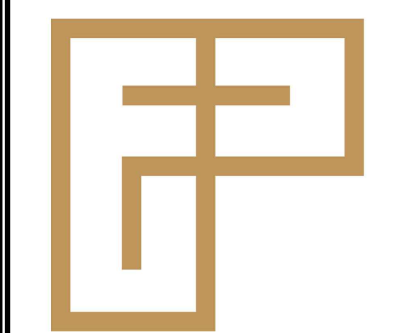

FANNINGPHILIPS DESIGN

CONTRACTOR: JAVIER SILVA
support@jmscustomhomes.net
972-514-9462

DESIGNER: PATRA PHILIPS
patra@fanningphilips.com
214-284-8734


ARCH. PROJ. # 25110

SCALE: REF. DRAWING

SHEET NO.

A3.2

FLOOR PLAN

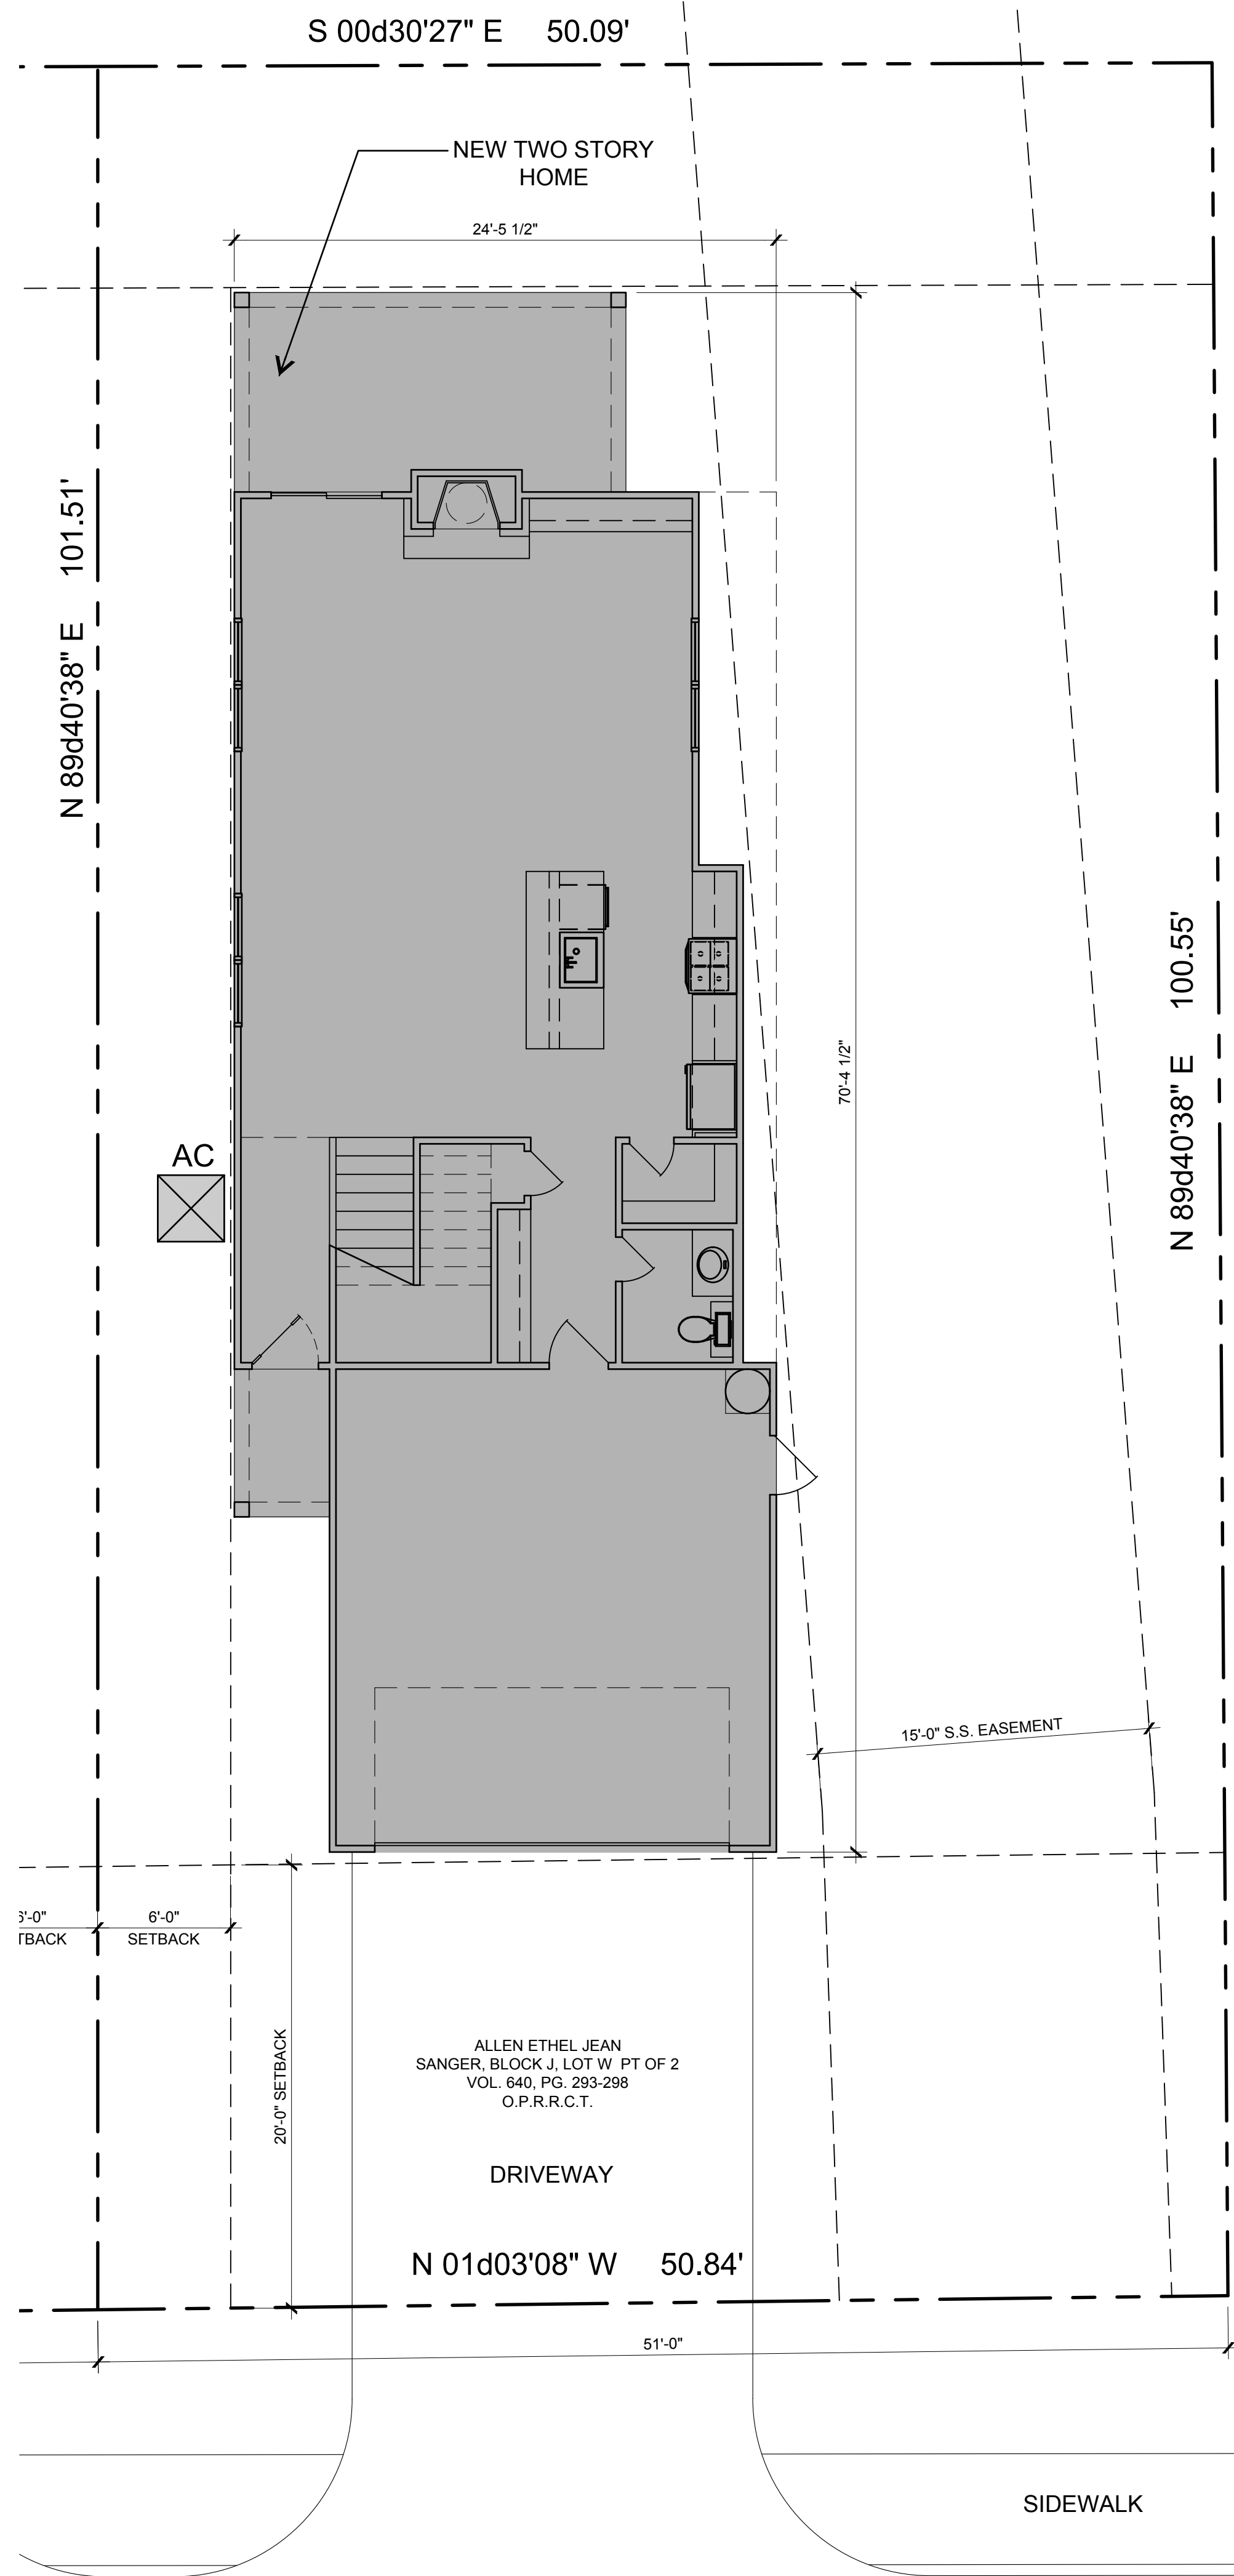

01 ARCHITECTURAL SITE PLAN
SCALE: 3/16"=1'-0"

A NEW
RESIDENCE

805B SAM
HOUSTON
STREET

JMS CUSTOM
HOMES

ISSUE LOG


DATE ISSUE	DESCRIPTION
06/11/25	SUP

REVISION LOG

DATE ISSUE	DESCRIPTION	REV. NO.

ISSUED FOR:

- ☒ PRELIMINARY -
☐ BIDDING / PERMIT
☐ REVISION
☐ FOR CONSTRUCTION

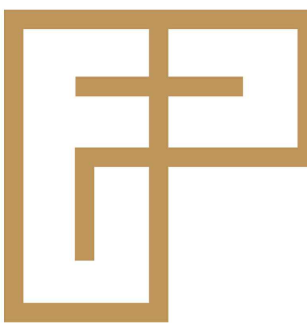

FANNINGPHILIPS DESIGN

CONTRACTOR: JAVIER SILVA
support@jmscustomhomes.net
972-514-9462

DESIGNER: PATRA PHILIPS
patra@fanningphilips.com
214-284-8734

ARCH. PROJ. #	SCALE:
25110	REF. DRAWING

SHEET NO.

A2.1
SITE PLAN

A NEW
RESIDENCE

805B SAM
HOUSTON
STREET

JMS CUSTOM
HOMES

ISSUE LOG

DATE ISSUE	DESCRIPTION
06/11/25	SUP

REVISION LOG

DATE ISSUE	DESCRIPTION	REV NO.

ISSUED FOR:

- ☒ PRELIMINARY -
☐ BIDDING / PERMIT
☐ REVISION
☐ FOR CONSTRUCTION



FANNINGPHILIPS DESIGN


CONTRACTOR: JAVIER SILVA
support@jmscustomhomes.net
972-814-9462
DESIGNER: PATRA PHILIPS
patra@fanningphilips.com
214-284-8734

ARCH. PROJ. #	SCALE:
25110	REF. DRAWING

SHEET NO.


A5.1

ELEVATIONS

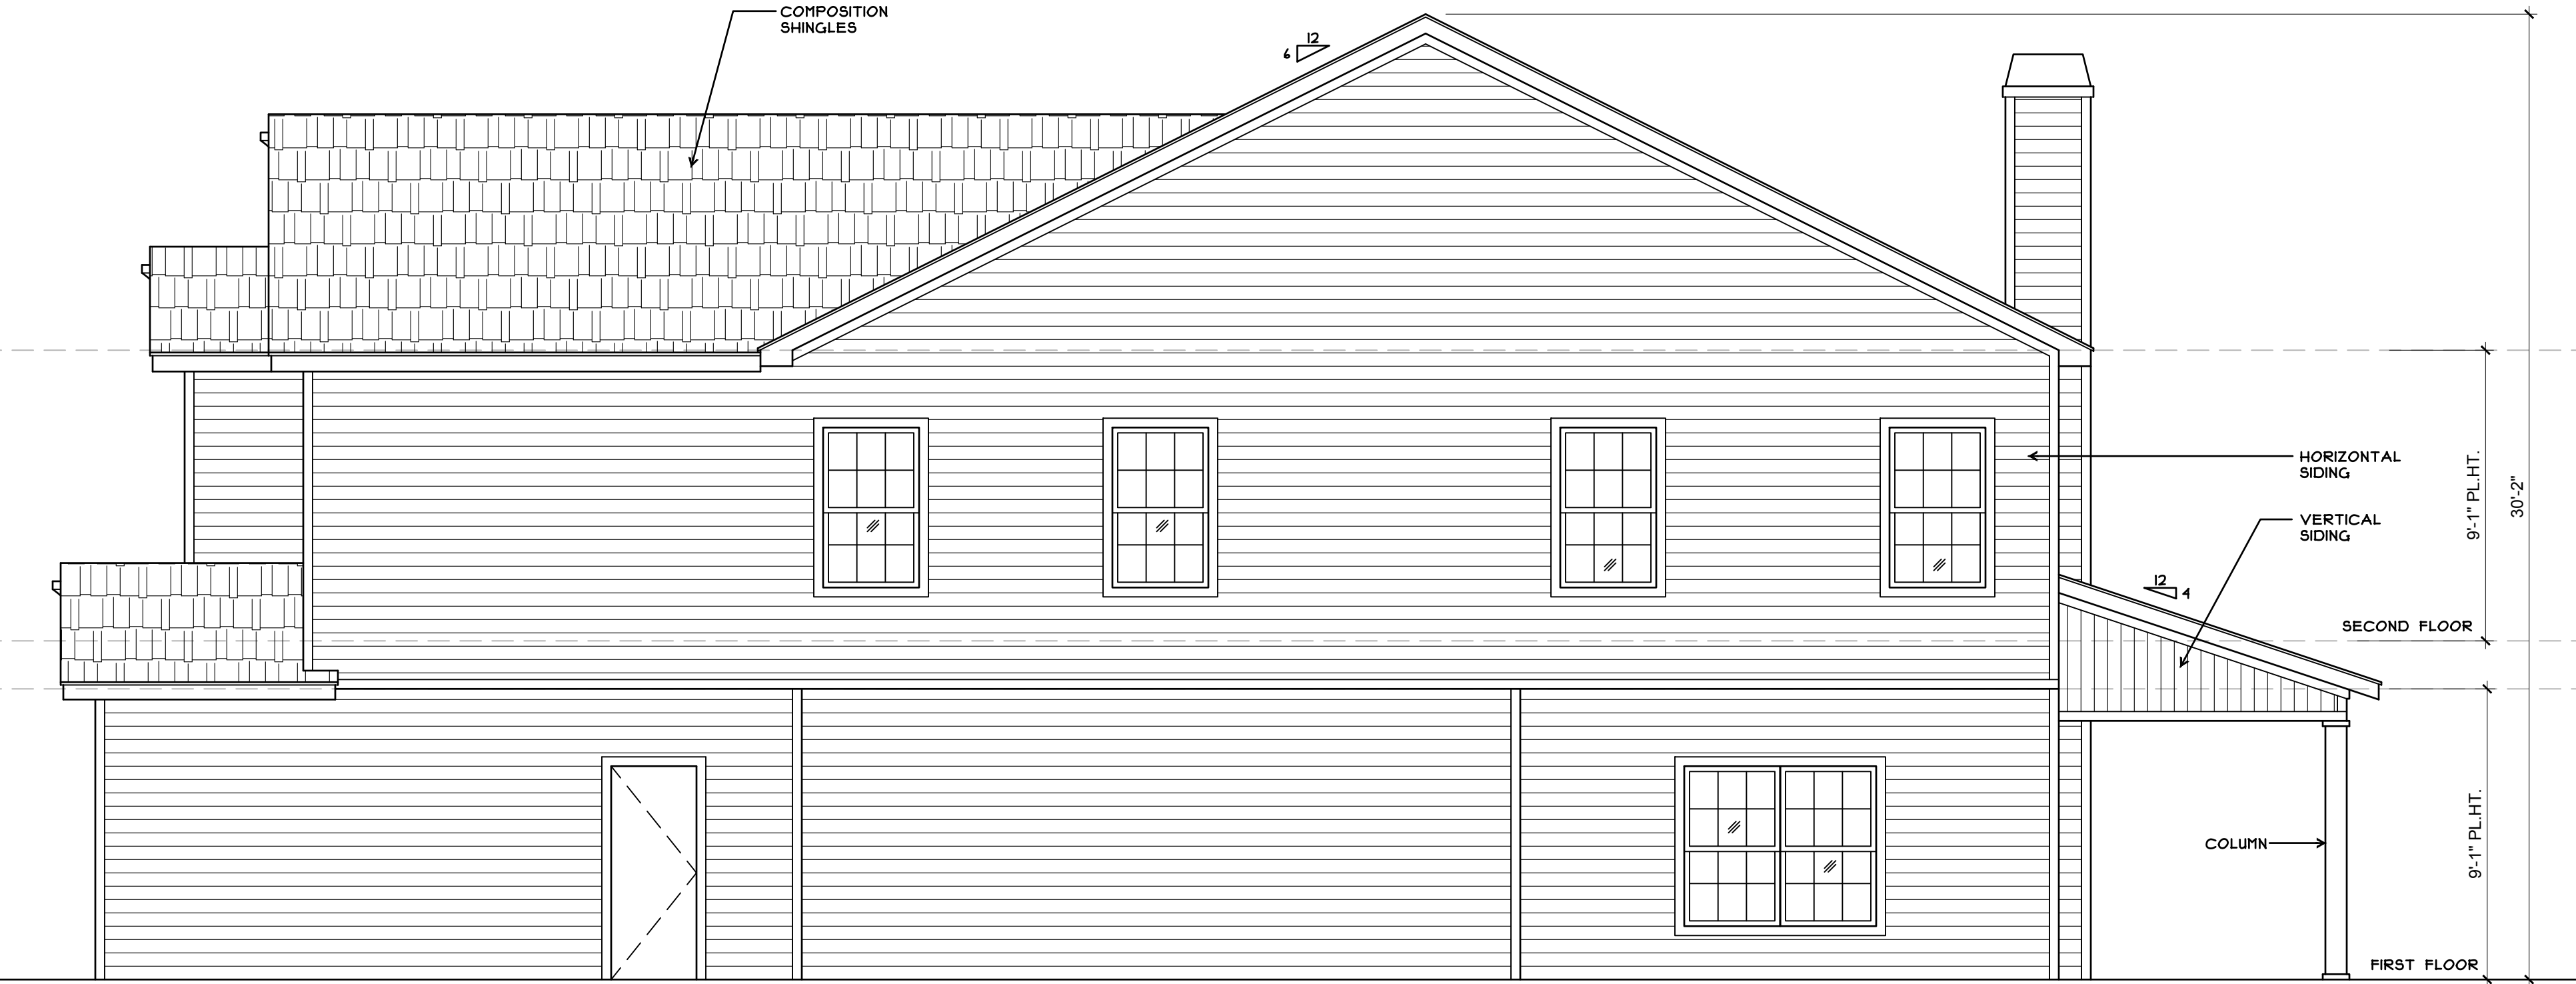


04 SOUTH ELEVATION

SCALE: 1/4"=1'-0"

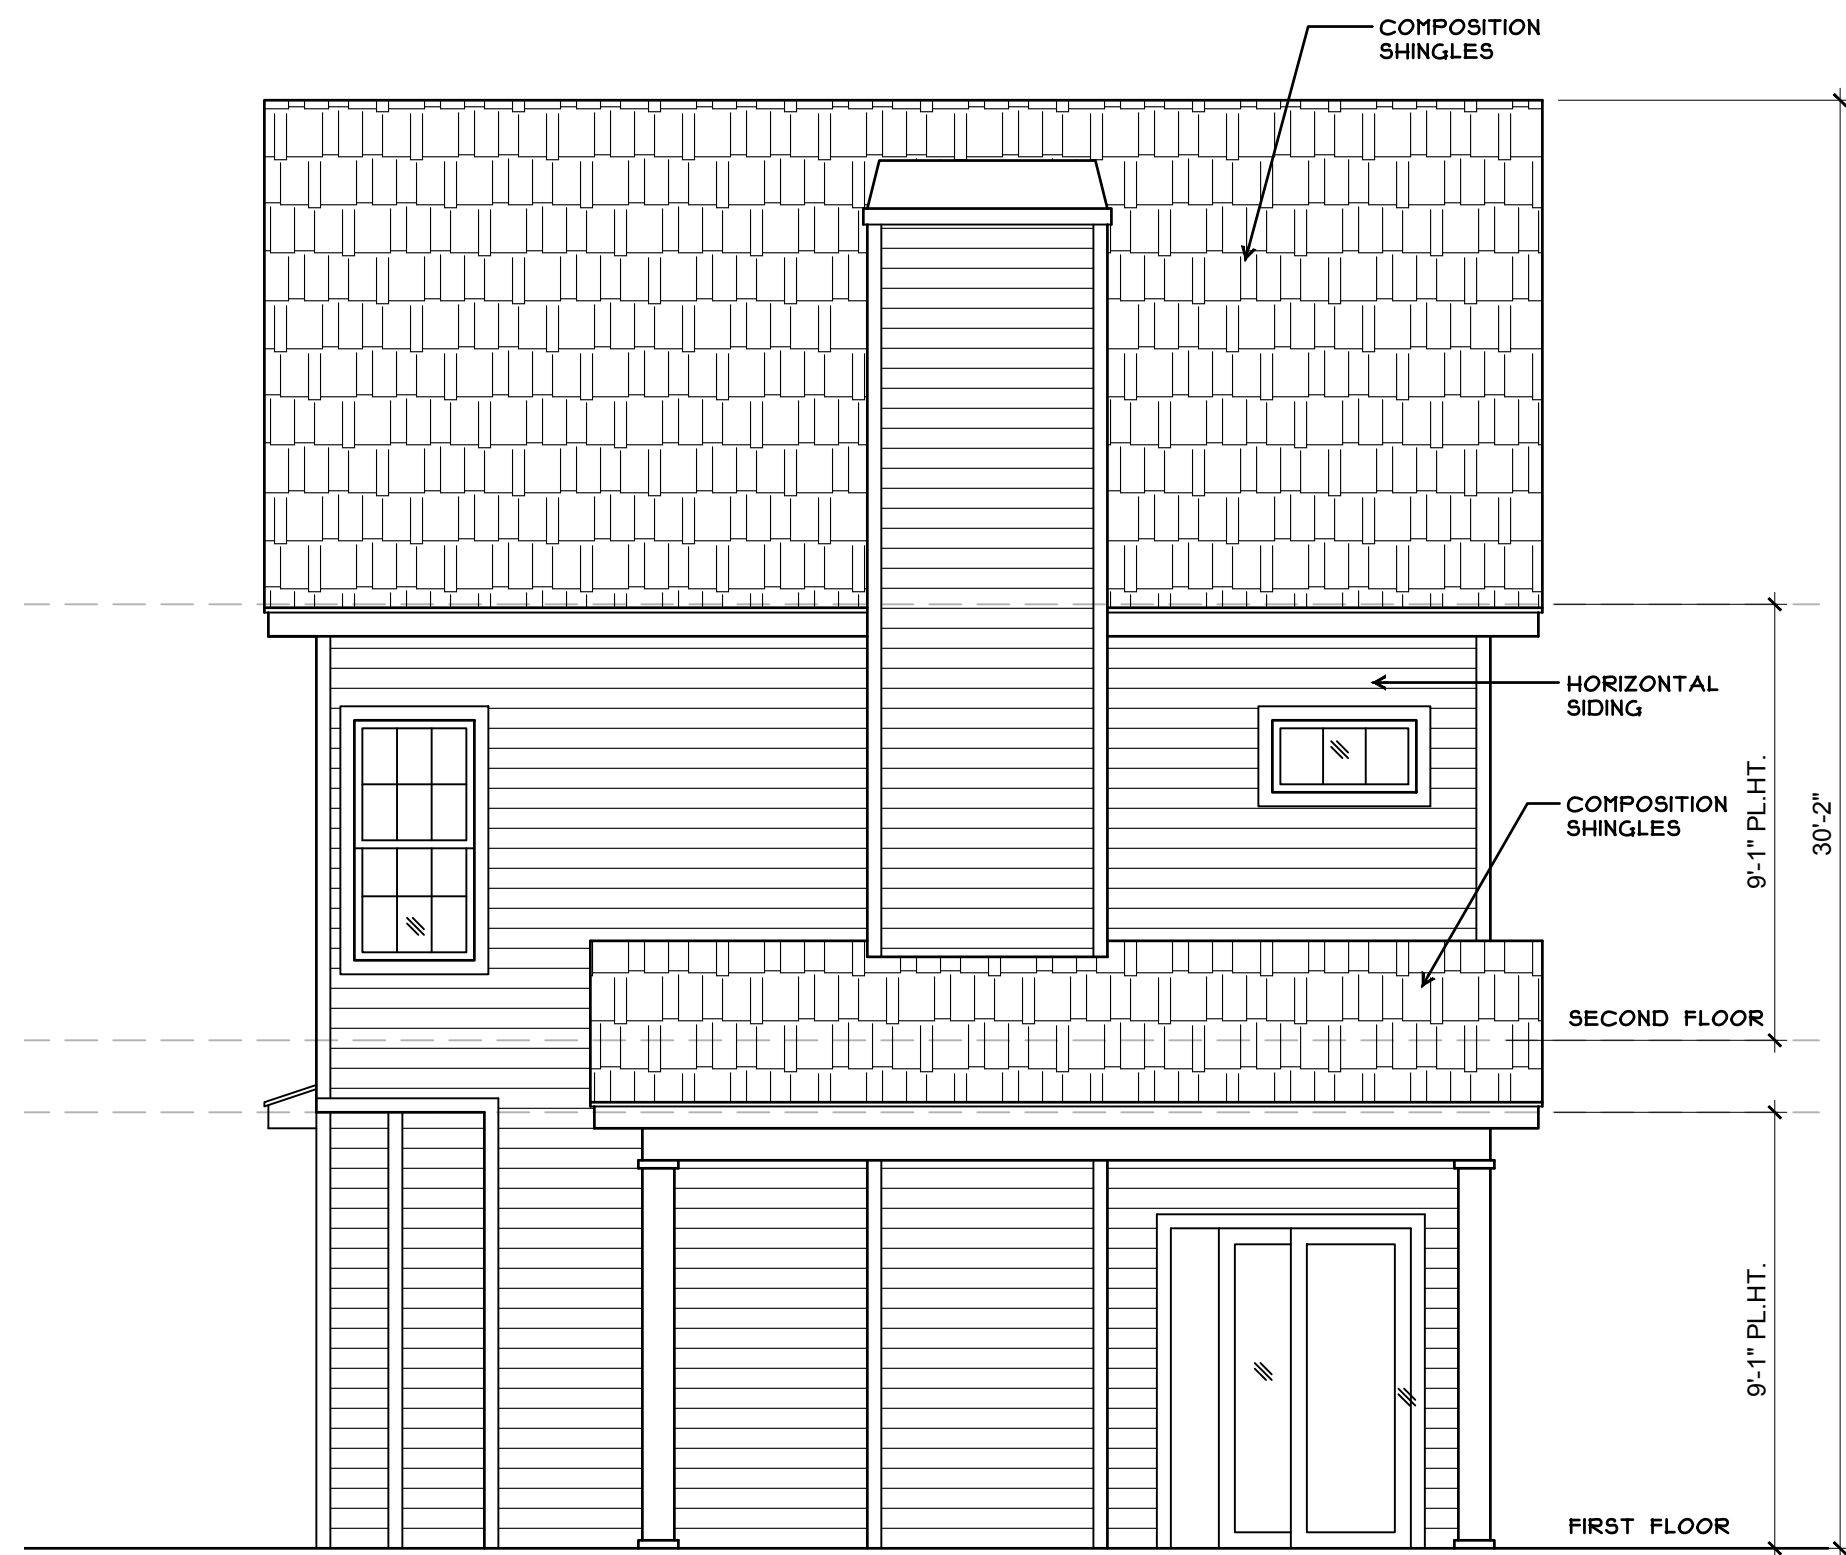

03 EAST ELEVATION

SCALE: 1/4"=1'-0"

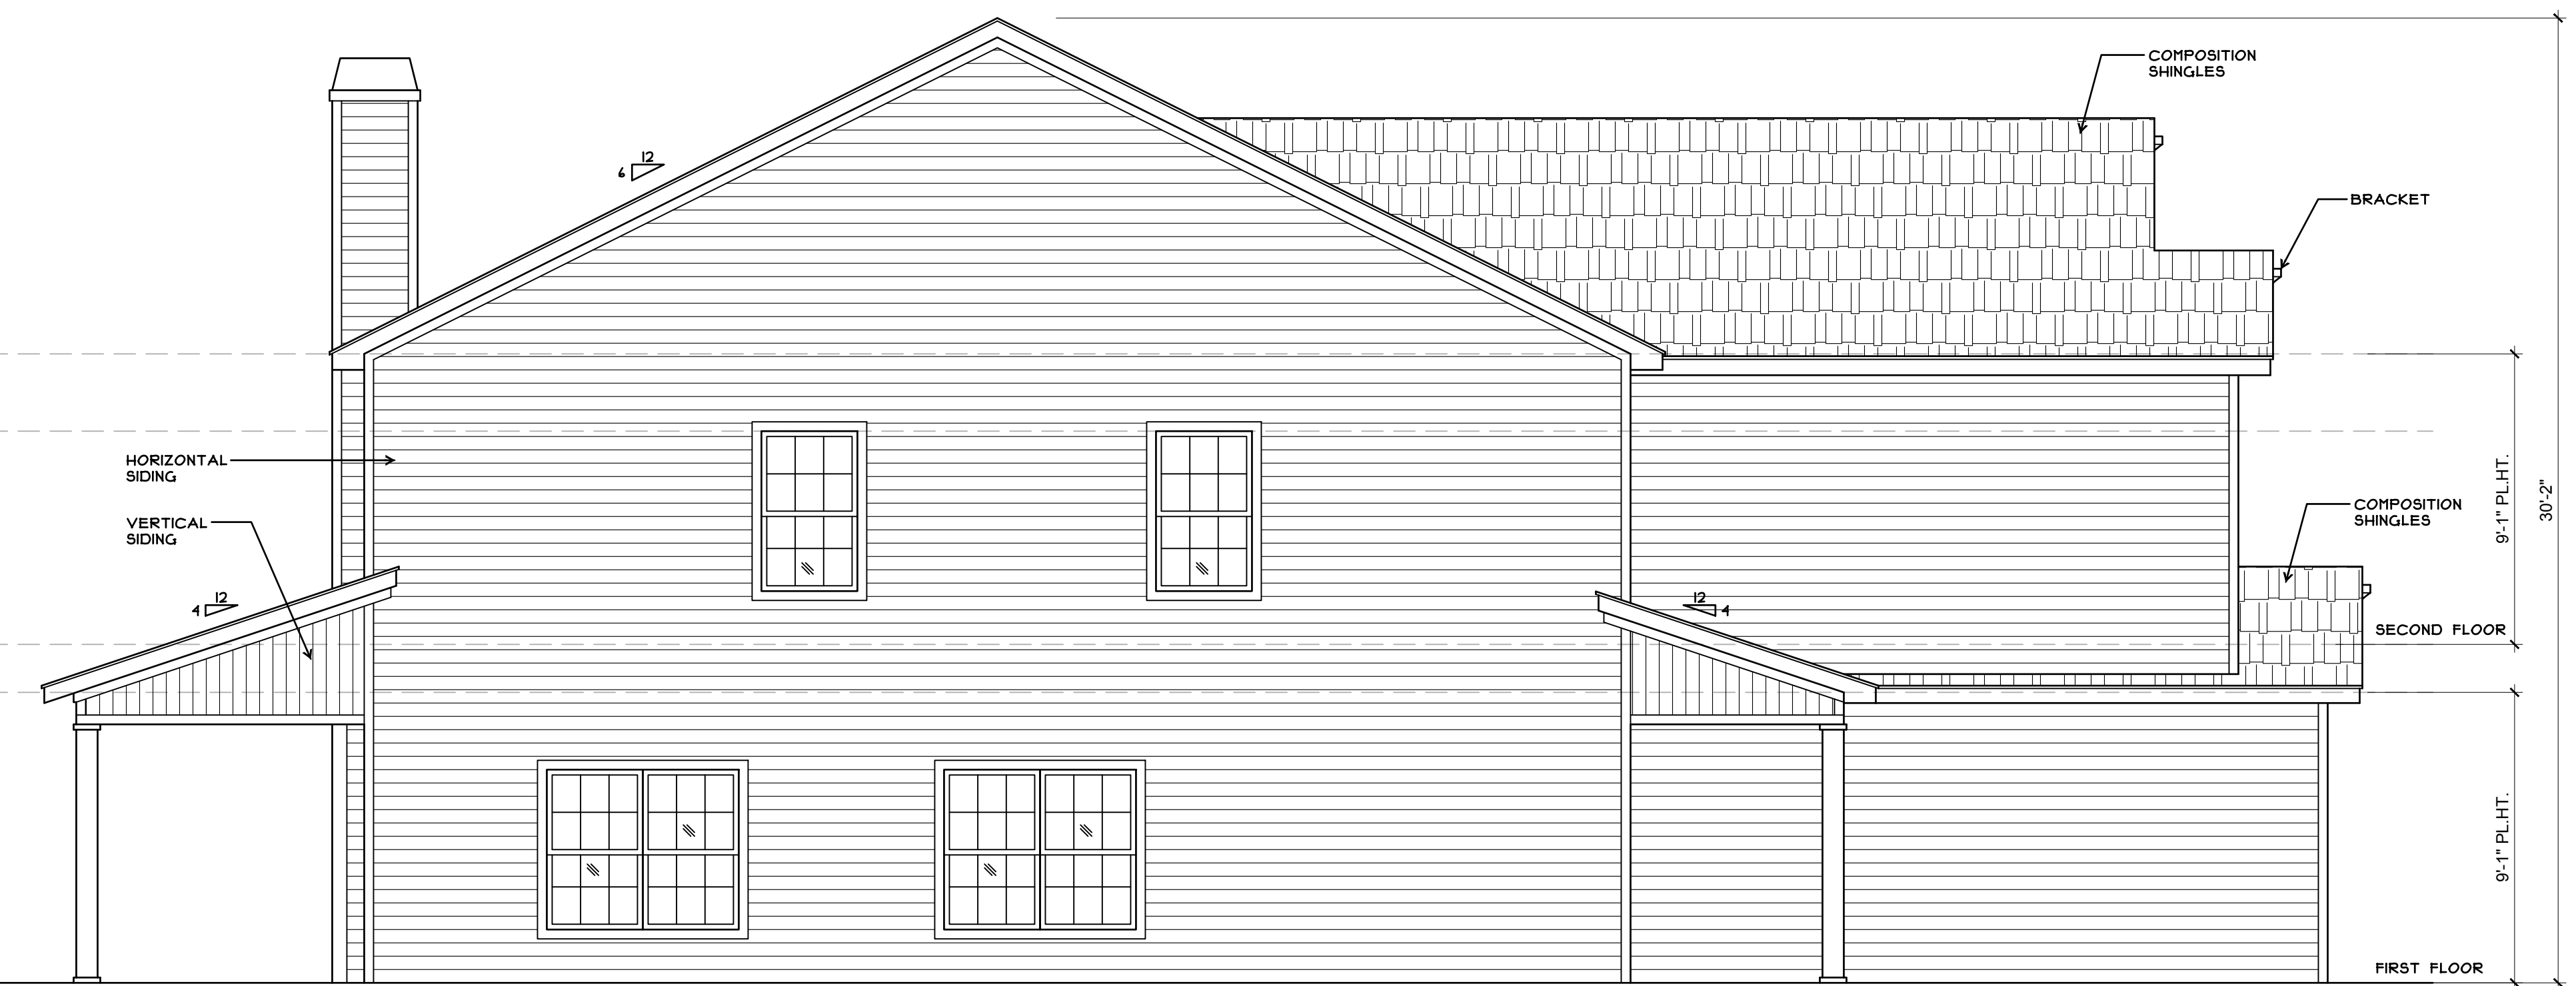

02 NORTH ELEVATION

SCALE: 1/4"=1'-0"



01 WEST ELEVATION

SCALE: 1/4"=1'-0"



DEVELOPMENT APPLICATION

City of Rockwall
Planning and Zoning Department
385 S. Goliad Street
Rockwall, Texas 75087

STAFF USE ONLY

PLANNING & ZONING CASE NO. _____

NOTE: THE APPLICATION IS NOT CONSIDERED ACCEPTED BY THE CITY UNTIL THE PLANNING DIRECTOR AND CITY ENGINEER HAVE SIGNED BELOW.

DIRECTOR OF PLANNING: _____

CITY ENGINEER: _____

PLEASE CHECK THE APPROPRIATE BOX BELOW TO INDICATE THE TYPE OF DEVELOPMENT REQUEST [SELECT ONLY ONE BOX]:

PLATTING APPLICATION FEES:

- ☐ MASTER PLAT (\$100.00 + \$15.00 ACRE) ¹
- ☐ PRELIMINARY PLAT (\$200.00 + \$15.00 ACRE) ¹
- ☐ FINAL PLAT (\$300.00 + \$20.00 ACRE) ¹
- ☐ REPLAT (\$300.00 + \$20.00 ACRE) ¹
- ☐ AMENDING OR MINOR PLAT (\$150.00)
- ☐ PLAT REINSTATEMENT REQUEST (\$100.00)

SITE PLAN APPLICATION FEES:

- ☐ SITE PLAN (\$250.00 + \$20.00 ACRE) ¹
- ☐ AMENDED SITE PLAN/ELEVATIONS/LANDSCAPING PLAN (\$100.00)

ZONING APPLICATION FEES:

- ☐ ZONING CHANGE (\$200.00 + \$15.00 ACRE) ¹
- ☐ SPECIFIC USE PERMIT (\$200.00 + \$15.00 ACRE) ^{1 & 2}
- ☐ PD DEVELOPMENT PLANS (\$200.00 + \$15.00 ACRE) ¹

OTHER APPLICATION FEES:

- ☐ TREE REMOVAL (\$75.00)
- ☐ VARIANCE REQUEST/SPECIAL EXCEPTIONS (\$100.00) ²

NOTES:

¹ IN DETERMINING THE FEE, PLEASE USE THE EXACT ACREAGE WHEN MULTIPLYING BY THE PER ACRE AMOUNT. FOR REQUESTS ON LESS THAN ONE ACRE, ROUND UP TO ONE (1) ACRE.

² A \$1,000.00 FEE WILL BE ADDED TO THE APPLICATION FEE FOR ANY REQUEST THAT INVOLVES CONSTRUCTION WITHOUT OR NOT IN COMPLIANCE TO AN APPROVED BUILDING PERMIT.

PROPERTY INFORMATION [PLEASE PRINT]

ADDRESS 805 B Sam Houston St.

SUBDIVISION Allen Ethel + Jean Sanger

LOT

W

BLOCK

J

GENERAL LOCATION _____

ZONING, SITE PLAN AND PLATTING INFORMATION [PLEASE PRINT]

CURRENT ZONING Residential

CURRENT USE _____

PROPOSED ZONING Residential

PROPOSED USE _____

ACREAGE _____

LOTS [CURRENT] _____

LOTS [PROPOSED] _____

- ☐ **SITE PLANS AND PLATS:** BY CHECKING THIS BOX YOU ACKNOWLEDGE THAT DUE TO THE PASSAGE OF HB3167 THE CITY NO LONGER HAS FLEXIBILITY WITH REGARD TO ITS APPROVAL PROCESS, AND FAILURE TO ADDRESS ANY OF STAFF'S COMMENTS BY THE DATE PROVIDED ON THE DEVELOPMENT CALENDAR WILL RESULT IN THE DENIAL OF YOUR CASE.

OWNER/APPLICANT/AGENT INFORMATION [PLEASE PRINT/CHECK THE PRIMARY CONTACT/ORIGINAL SIGNATURES ARE REQUIRED]

☐ OWNER

JMS Custom Homes LLC

☐ APPLICANT

CONTACT PERSON Javier Silva

CONTACT PERSON _____

ADDRESS 58 Windsor Dr.

ADDRESS _____

CITY, STATE & ZIP Rockwall Tx 75087

CITY, STATE & ZIP _____

PHONE _____

PHONE _____

E-MAIL _____

E-MAIL _____

NOTARY VERIFICATION [REQUIRED]

BEFORE ME, THE UNDERSIGNED AUTHORITY, ON THIS DAY PERSONALLY APPEARED Javier Silva [OWNER] THE UNDERSIGNED, WHO STATED THE INFORMATION ON THIS APPLICATION TO BE TRUE AND CERTIFIED THE FOLLOWING:


"I HEREBY CERTIFY THAT I AM THE OWNER FOR THE PURPOSE OF THIS APPLICATION; ALL INFORMATION SUBMITTED HEREIN IS TRUE AND CORRECT; AND THE APPLICATION FEE OF \$ _____ TO COVER THE COST OF THIS APPLICATION, HAS BEEN PAID TO THE CITY OF ROCKWALL ON THIS THE _____ DAY OF _____, 20____. BY SIGNING THIS APPLICATION, I AGREE THAT THE CITY OF ROCKWALL (I.E. "CITY") IS AUTHORIZED AND PERMITTED TO PROVIDE INFORMATION CONTAINED WITHIN THIS APPLICATION TO THE PUBLIC. THE CITY IS ALSO AUTHORIZED AND PERMITTED TO REPRODUCE ANY COPYRIGHTED INFORMATION SUBMITTED IN CONJUNCTION WITH THIS APPLICATION, IF SUCH REPRODUCTION IS ASSOCIATED OR IN RESPONSE TO A REQUEST FOR PUBLIC INFORMATION."

GIVEN UNDER MY HAND AND SEAL OF OFFICE ON THIS THE 13 DAY OF June, 2025


OWNER'S SIGNATURE _____

NOTARY PUBLIC IN AND FOR THE STATE OF TEXAS

Amanda Pott Hoff

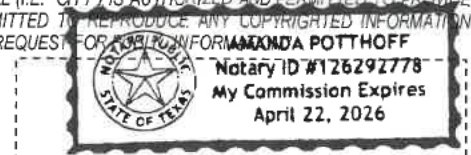

MY COMMISSION EXPIRES April 22, 2026

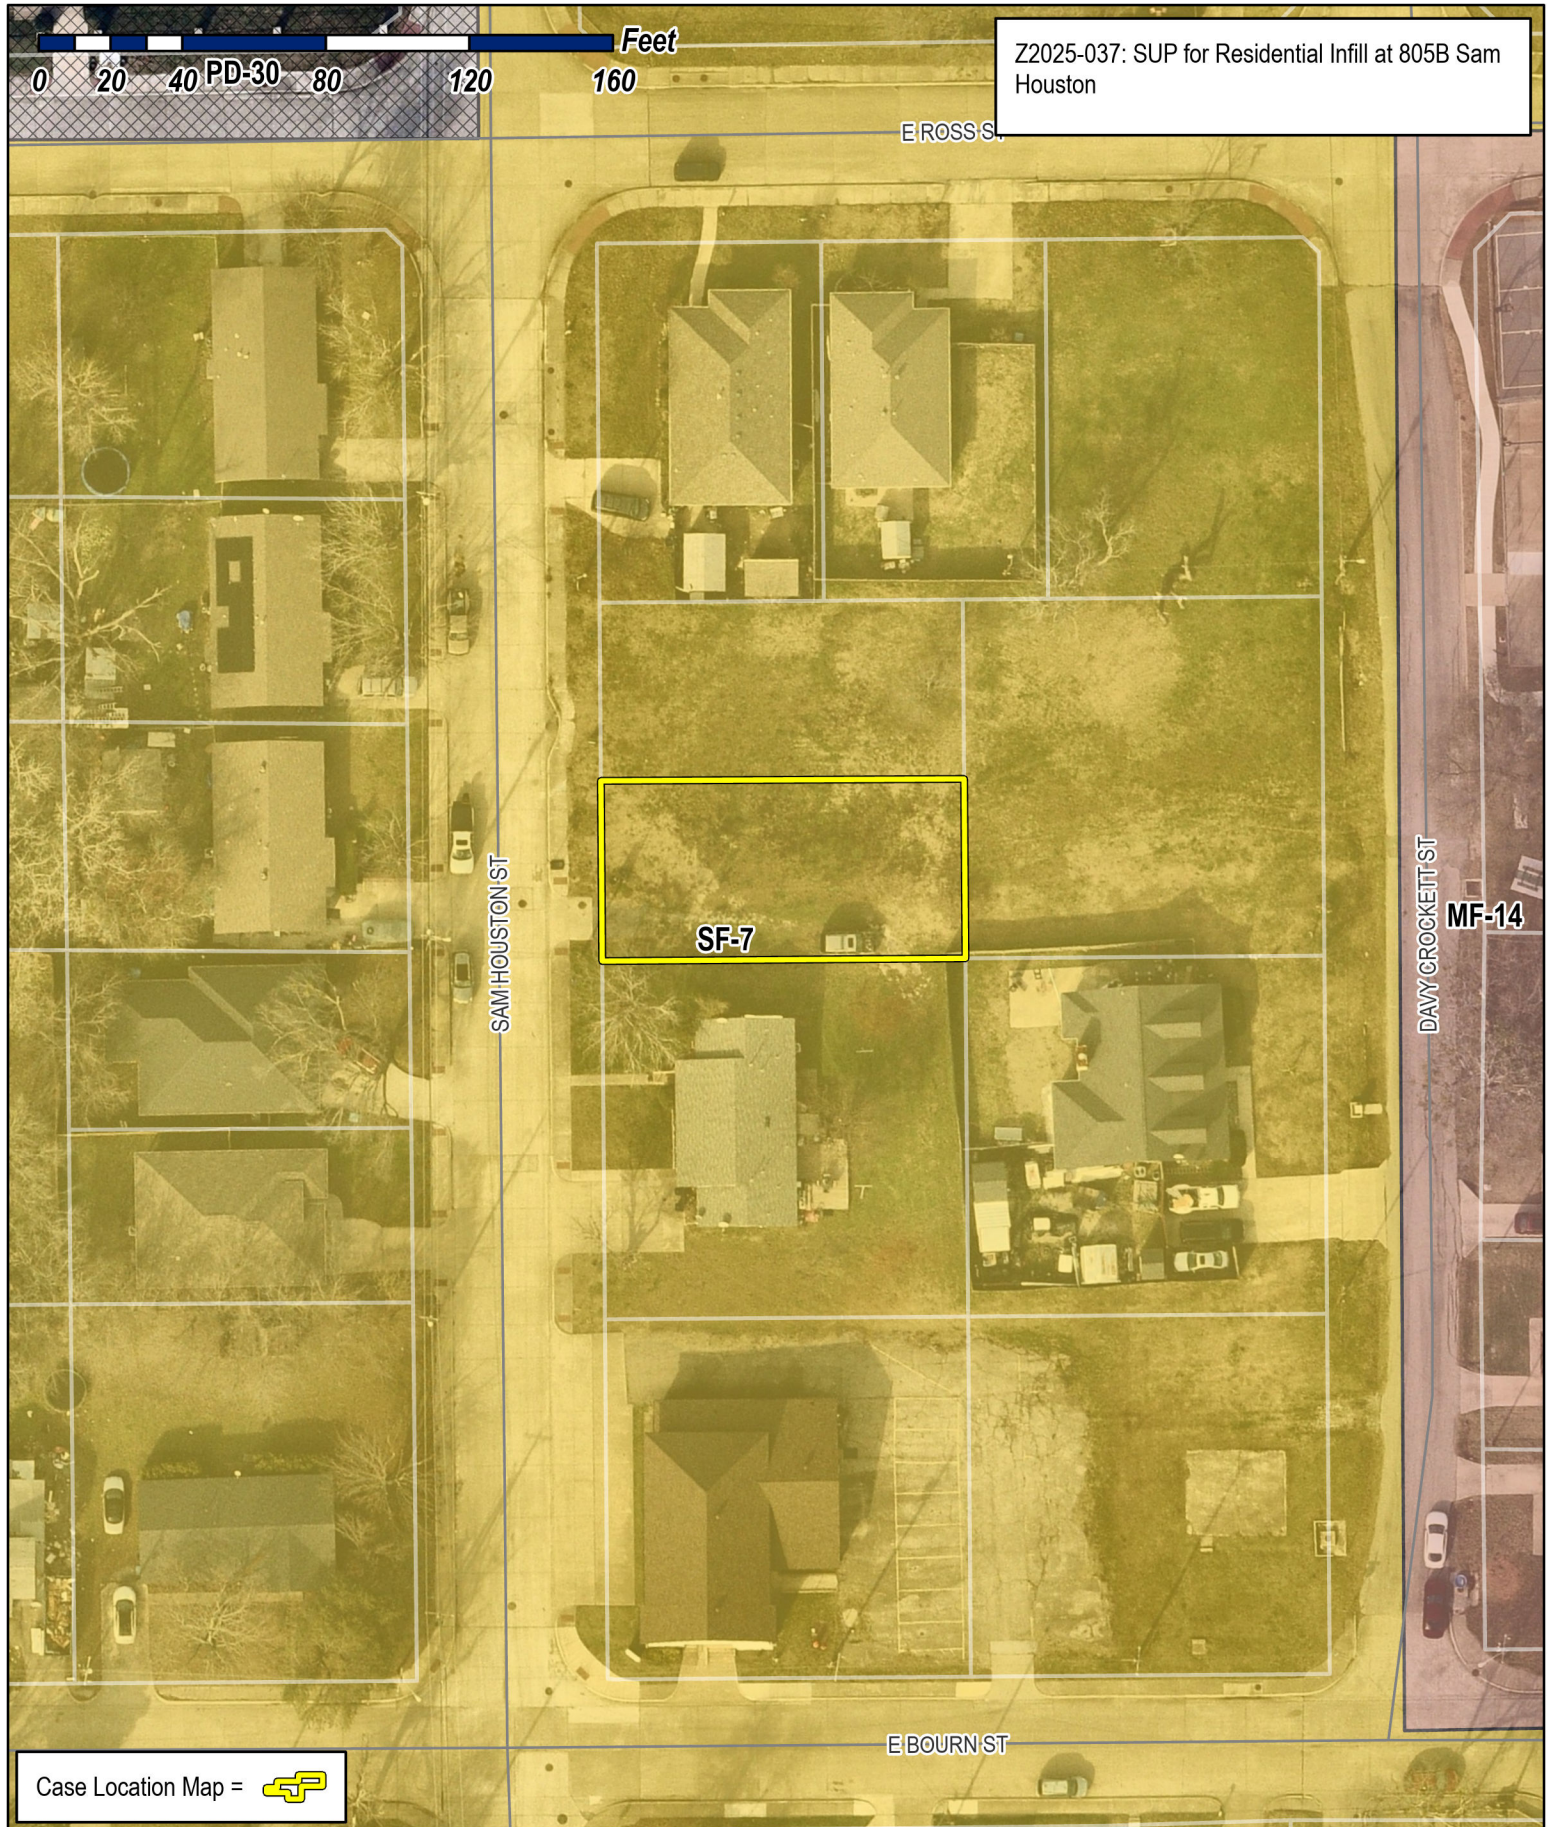

Case Location Map = 



City of Rockwall

Planning & Zoning Department
385 S. Goliad Street
Rockwall, Texas 75087
(P): (972) 771-7745
(W): www.rockwall.com

The City of Rockwall GIS maps are continually under development and therefore subject to change without notice. While we endeavor to provide timely and accurate information, we make no guarantees. The City of Rockwall makes no warranty, express or implied, including warranties of merchantability and fitness for a particular purpose. Use of the information is the sole responsibility of the user.






City of Rockwall

Planning & Zoning Department
385 S. Goliad Street
Rockwall, Texas 75087
(P): (972) 771-7745
(W): www.rockwall.com

The City of Rockwall GIS maps are continually under development and therefore subject to change without notice. While we endeavor to provide timely and accurate information, we make no guarantees. The City of Rockwall makes no warranty, express or implied, including warranties of merchantability and fitness for a particular purpose. Use of the information is the sole responsibility of the user.

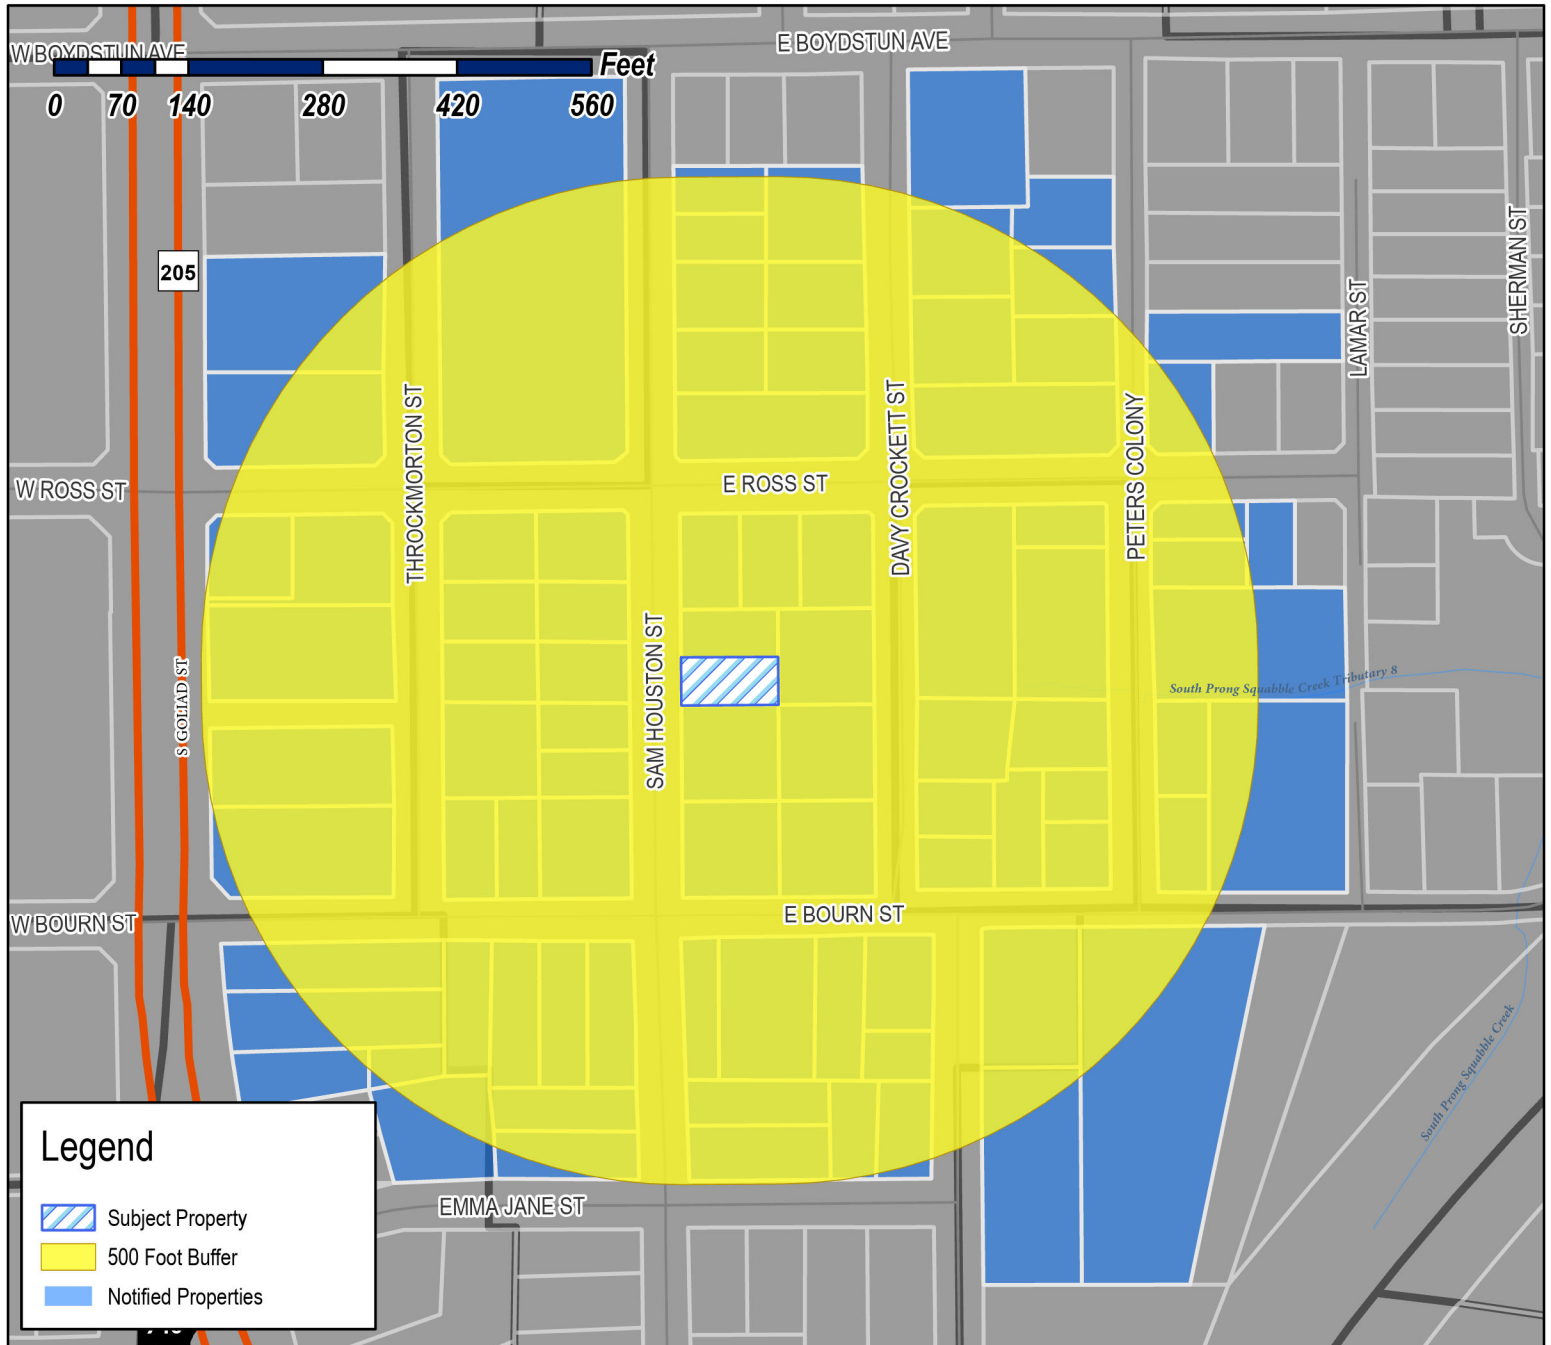

Case Number: Z2025-037
Case Name: SUP for Residential Infill at 805B Sam Houston
Case Type: Zoning
Zoning: Single-Family 7 (SF-7) District
Case Address: 805B Sam Houston

Date Saved: 6/13/2025

For Questions on this Case Call: (972) 771-7745



EDWARDS JASON
10 DANCING WATERS
ROCKWALL, TX 75032

PEREZ MARIA D
1002 E WOODIN BLVD
DALLAS, TX 75126

LIVAY LLC
1009 HOT SPRINGS DR
ALLEN, TX 75013

RESIDENT
102 E ROSS AVE
ROCKWALL, TX 75087

ESTATE OF RHODA MAE HEARD
ANDREW HEARD JR - INDEPENDENT EXECUTOR
10800 MCCOMBS ST APT 102
EL PASO, TX 79924

ANDERSON ALLEN
1208 S LAKESHORE DR
ROCKWALL, TX 75087

SFR JV-1 2021-1 BORROWER LLC
C/O. TRICON AMERICAN HOMES LLC
15771 RED HILL AVE
TUSTIN, CA 92780

SFR JV-1-202-1 BORROWER LLC
15771 RED HILL AVE
TUSTIN, CA 92780

TAYLOR THOMAS M & KAY D
2000 Country Club Dr
Plano, TX 75074

BATRES MARIA DELL REFUGIO
202 BOURN STREET
ROCKWALL, TX 75087

LRG GROUP LLC
202 E RUSK ST
ROCKWALL, TX 75087

RESIDENT
203 E BOURN
ROCKWALL, TX 75087

RIVERA JAIME & MARIA
204 E BOURN ST
ROCKWALL, TX 75087

MIMS KATHY
206 E BOURN ST
ROCKWALL, TX 75087

RESIDENT
207 BOURN AVE
ROCKWALL, TX 75087

RESIDENT
208 EMMA JANE ST
ROCKWALL, TX 75087

SCROGGINS BILLY & JOYCE
208 E BOURN ST
ROCKWALL, TX 75087

BALL JUSTIN
2155 CLUBVIEW DR
ROCKWALL, TX 75087

DELGADILLO KIMBERLY
2222 Medical District Dr Apt 1208
Dallas, TX 75235

FRASER FAMILY REVOCABLE LIVING TRUST
2631 White Rock Rd
Dallas, TX 75214

HANEY W
2824 MISTY RIDGE
ROCKWALL, TX 75032

NEW CALDONIA BAPTIST CHURCH
301 E BOURNE AVE
ROCKWALL, TX 75087

CONFIA HOMES LLC
302 BOURN
ROCKWALL, TX 75087

VILLALOBOS JOSE MARVIN & JACKELIN IZELA
302 E ROSS
ROCKWALL, TX 75087

HERNANDEZ SAMUEL AND VANESSA TYSON-
HERNANDEZ
304 E Bourn St
Rockwall, TX 75087

RESIDENT
304 E ROSS AVE
ROCKWALL, TX 75087

RESIDENT
306 BOURN AVE
ROCKWALL, TX 75087

ESTATE OF ARCHIE & JUANITA JONES
308 E BOURN ST
ROCKWALL, TX 75087

CUMMINGS JOHN AND LORI
308 STONEBRIDGE DR
ROCKWALL, TX 75087

BONNER JACK L AND VALERIE N
309 EMMA JANE ST
ROCKWALL, TX 75087

MOORE TIMOTHY H & TRACEY PARK
313 STONEBRIDGE DR
ROCKWALL, TX 75087

RESIDENT
402 E BOYDSTUN AVE
ROCKWALL, TX 75087

RESIDENT
403 E BOURN ST
ROCKWALL, TX 75087

WALTER MARY
408 E BOURN ST
ROCKWALL, TX 75087

HONZELL DAVID AND PATRICIA
414 E. COACHLIGHT TRAIL
ROCKWALL, TX 75087

ANGULAR PIEDRA A/G
418 E BOURN ST
ROCKWALL, TX 75087

LIU HOWARD HEYUN
4577 JAGUAR DR
PLANO, TX 75024

HECKARD ALLEN
4906 FREEMAN DR
ROWLETT, TX 75088

TEXAN MUTUAL LLC
5000 Riverside Dr Ste 100W Bldg 5
Irving, TX 75039

MARTIN HELEN
501 E BOURN ST
ROCKWALL, TX 75087

RESIDENT
504 ROSS
ROCKWALL, TX 75087

RESIDENT
505 E BOURN ST
ROCKWALL, TX 75087

NUAMERICA PROPERTIES LLC
5657 SOUTHERN FERN RD
GARLAND, TX 75043

STAR 2022 SFR3 BORROWER LP
591 WEST PUTNAM AVE
GREENWICH, CT 6830

ALLEN DONNA ANETTE AND
JACQUELINE YVETTE JACOBS AND JEFFREY
DWAYNE JACOBS
5961 CONNIE LANE
ROCKWALL, TX 75032

CAMELI CHAZ CRISTIAN NECOLA & LAUREN
604 E ROSS ST
ROCKWALL, TX 75087

DEATON SHELLEY MARIE AND
BRIANNA ORNELAS
701 SAM HOUSTON STREET
ROCKWALL, TX 75087

RESIDENT
703 SAM HOUSTON ST
ROCKWALL, TX 75087

TAYLOR LISA AND PAUL TAYLOR
704 DAVY CROCKETT ST
ROCKWALL, TX 75087

RESIDENT
705 DAVY CROCKETT
ROCKWALL, TX 75087

MILLER ANNE
705 SAM HOUSTON ST
ROCKWALL, TX 75087

WILLIAMS SHIRLEY B ETAL
706 DAVY CROCKETT ST
ROCKWALL, TX 75087

ESTATE OF DABNEY AUDRY
706 PETERS COLONY
ROCKWALL, TX 75087

RESIDENT
707 SAM HOUSTON
ROCKWALL, TX 75087

CRENSHAW LORENZA
707 DAVY CROCKETT ST
ROCKWALL, TX 75087

RESIDENT
708 DAVY CROCKETT
ROCKWALL, TX 75087

RESIDENT
708 PETERS COLONY
ROCKWALL, TX 75087

RESIDENT
710 DAVY CROCKETT
ROCKWALL, TX 75087

RESIDENT
710 PETERS COLONY
ROCKWALL, TX 75087

MILLER FRANK
711 S GOLIAD ST
ROCKWALL, TX 75087

ALLEN ETHEL JEAN
711 SHERMAN ST
ROCKWALL, TX 75087

BENNETT A L EST
C/O OLIVER LINVELL
712 PETERS COLONY
ROCKWALL, TX 75087

LINVEL MELBA RUTH ESTATE
712 PETERS COLONY
ROCKWALL, TX 75087

CABRERA JUAN R & NOEMI E
715 PETERS COLONY
ROCKWALL, TX 75087

RESIDENT
725 PETERS COLONY
ROCKWALL, TX 75087

ROCKWALL HOUSING DEV CORP
A TEXAS NON-PROFIT CORP OF RW
787 HAIL DR
ROCKWALL, TX 75032

RESIDENT
800 SAM HOUSTON
ROCKWALL, TX 75087

RESIDENT
801 DAVY CROCKETT
ROCKWALL, TX 75087

RESIDENT
801 PETERS COLONY
ROCKWALL, TX 75087

RESIDENT
801 S GOLIAD
ROCKWALL, TX 75087

LAFAYETTE ESTELLE
801 THROCKMORTON ST
ROCKWALL, TX 75087

U S HOUSING AUTHORITY
802 N GOLIAD ST
ROCKWALL, TX 75087

JACKSON CALVIN
802 SAM HOUSTON ST
ROCKWALL, TX 75087

FISHER JESSICA
803 PETERS COLONY
ROCKWALL, TX 75087

DANIELS ANNIE L
803 THROCKMORTON ST
ROCKWALL, TX 75087

DIXON ALMA
804 SAM HOUSTON ST
ROCKWALL, TX 75087

RESIDENT
805 SAM HOUSTON
ROCKWALL, TX 75087

ST PAUL AFRICAN METHODIST
EPISCOPAL CHURCH
805 PETERS COLONY
ROCKWALL, TX 75087

ESTATE OF FRANKIE MAE ALLEN
805 THROCKMORTON
ROCKWALL, TX 75087

RESIDENT
806 SAM HOUSTON ST
ROCKWALL, TX 75087

RESIDENT
807 THROCKMORTON
ROCKWALL, TX 75087

RESIDENT
808 SAM HOUSTON ST
ROCKWALL, TX 75087

RESIDENT
809 S GOLIAD
ROCKWALL, TX 75087

RESIDENT
809 SAM HOUSTON
ROCKWALL, TX 75087

JOHNSON MELDRIA
809 DAVY CROCKETT
ROCKWALL, TX 75087

STRANGE FREDERICK & PATRICIA
810 DAVY CROCKETT ST
ROCKWALL, TX 75087

BARRON BLAKELEIGH
811 DAVY CROCKETT ST
ROCKWALL, TX 75087

RESIDENT
811 S GOLIAD
ROCKWALL, TX 75087

RESIDENT
812 PETERS COLONY
ROCKWALL, TX 75087

HALL WILLA O
815 DAVY CROCKETT ST
ROCKWALL, TX 75087

HERNANDEZ ALMA VELIA
815 THROCKMORTON ST
ROCKWALL, TX 75087

AUL PROPERTIES LLC
8502 Huntington Dr
Rowlett, TX 75089

DENTON GLENDA K & LANCE
900 DAVY CROCKETT
ROCKWALL, TX 75087

RESIDENT
901 S GOLIAD
ROCKWALL, TX 75087

RESIDENT
902 DAVY CROCKETT
ROCKWALL, TX 75087

RESIDENT
903 S GOLIAD
ROCKWALL, TX 75087

RESIDENT
905 S GOLIAD
ROCKWALL, TX 75087

VALENCIA MONICA L AND ALFREDO
906 SAM HOUSTON
ROCKWALL, TX 75087

RESIDENT
907 SAM HOUSTON
ROCKWALL, TX 75087

PAIGE RYAN PROPERTIES LLC
P. O. BOX 853
WYLIE, TX 75098

DATIBRAN HOLDINGS LLC
PO Box 1137
Rockwall, TX 75087

JCK CONCRETE INC
PO BOX 311
FATE, TX 75132


PROGRESS RESIDENTIAL BORROWER 16 LLC
PO BOX 4090
SCOTTSDALE, AZ 85261

NEW CALDONIA BAPTIST CHURCH
PO BOX 481
ROCKWALL, TX 75087


D&A REAL ESTATE PARTNERS LTD
PO BOX 850
ROCKWALL, TX 75087

SMITH TIMOTHY
PSC 3 BOX 5631
APO, AP 96266

OWENS RICHARD DUANE
905 SAM HOUSTON
ROCKWALL, TX 75087

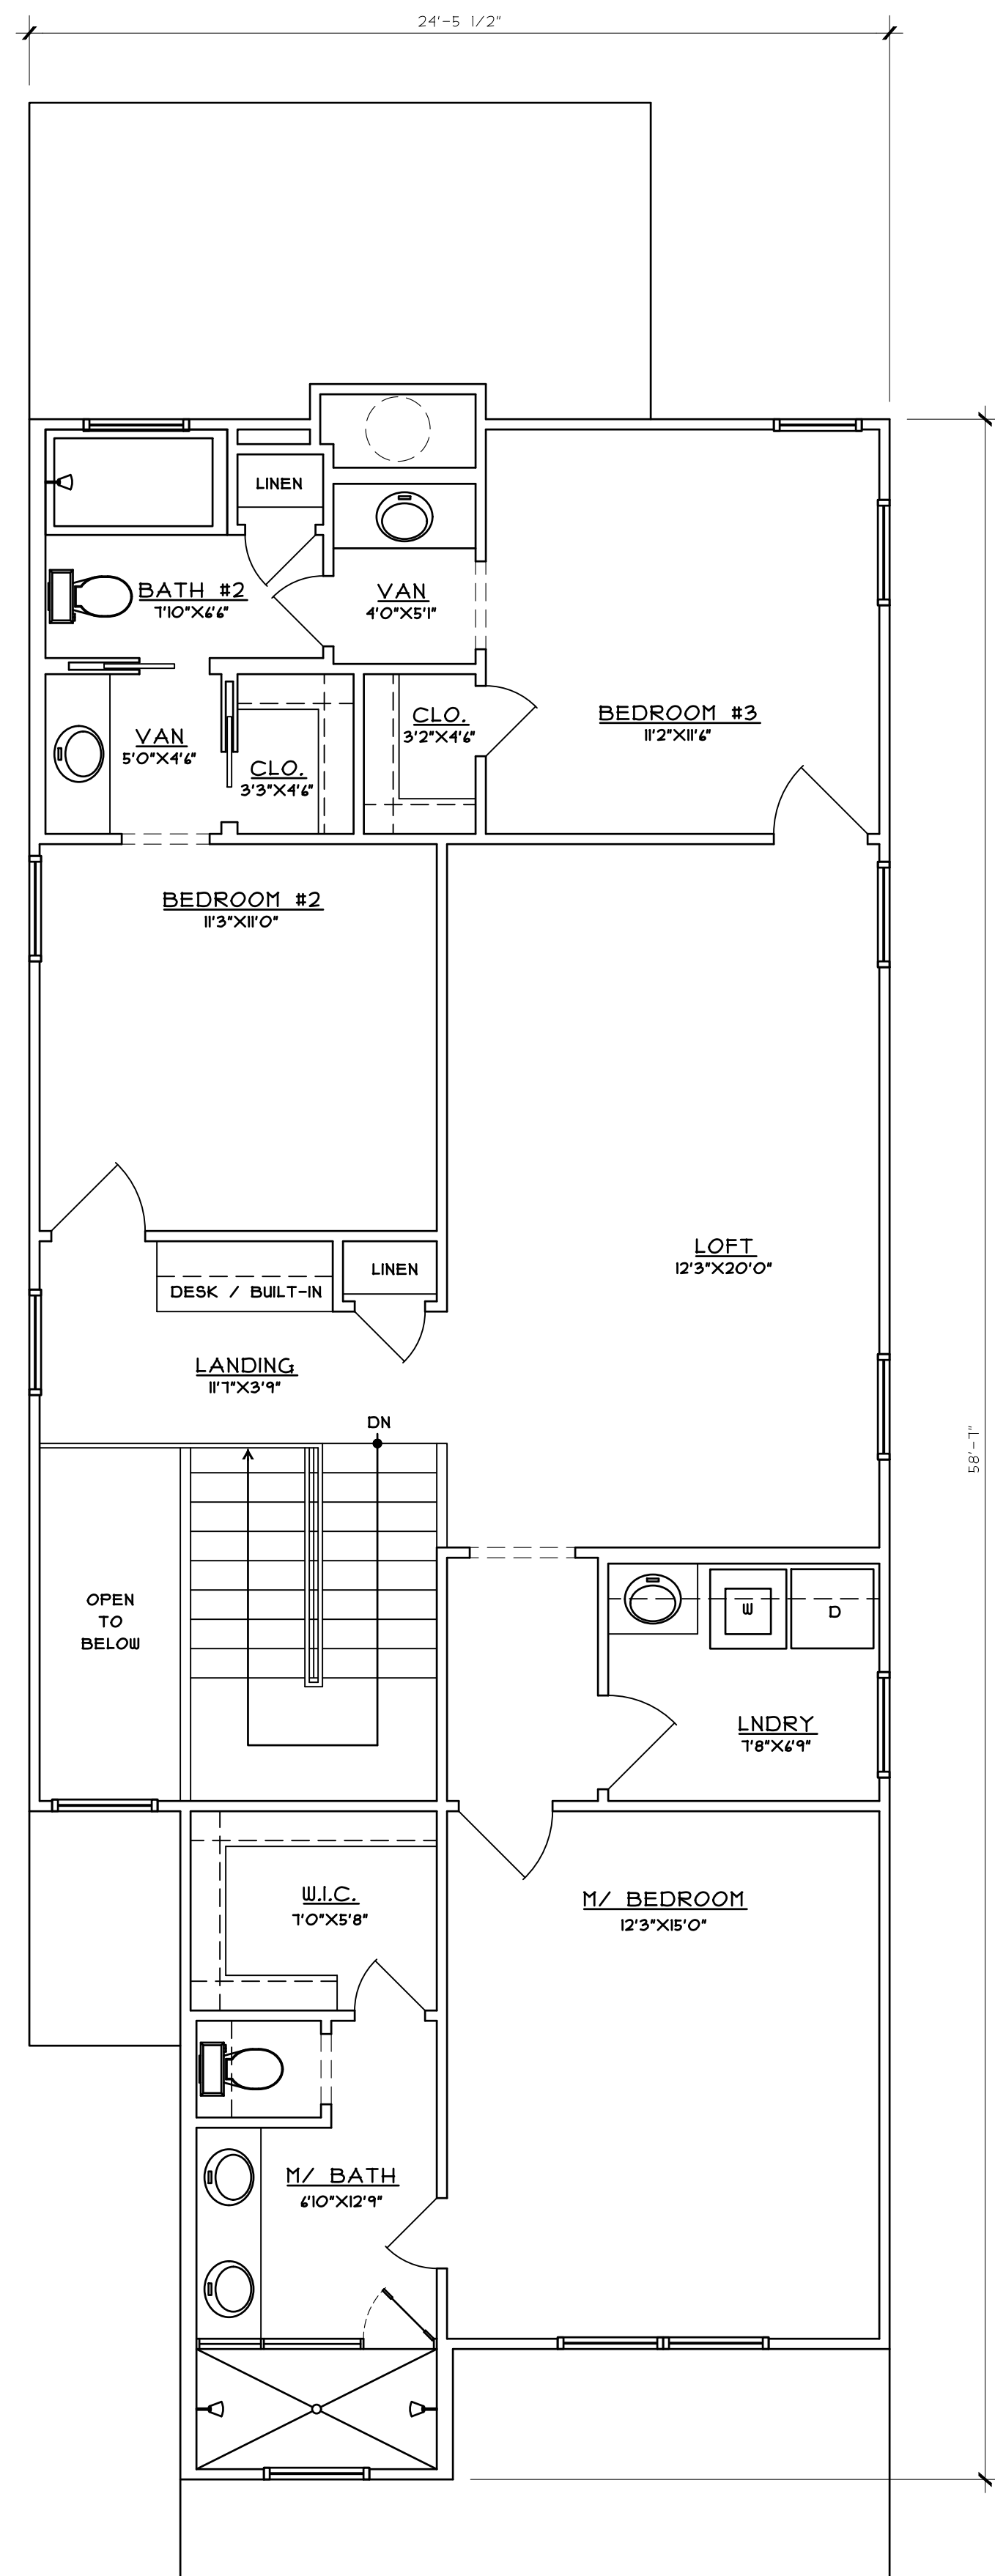

02 SECOND FLOOR PLAN
SCALE: 1/4"=1'-0"

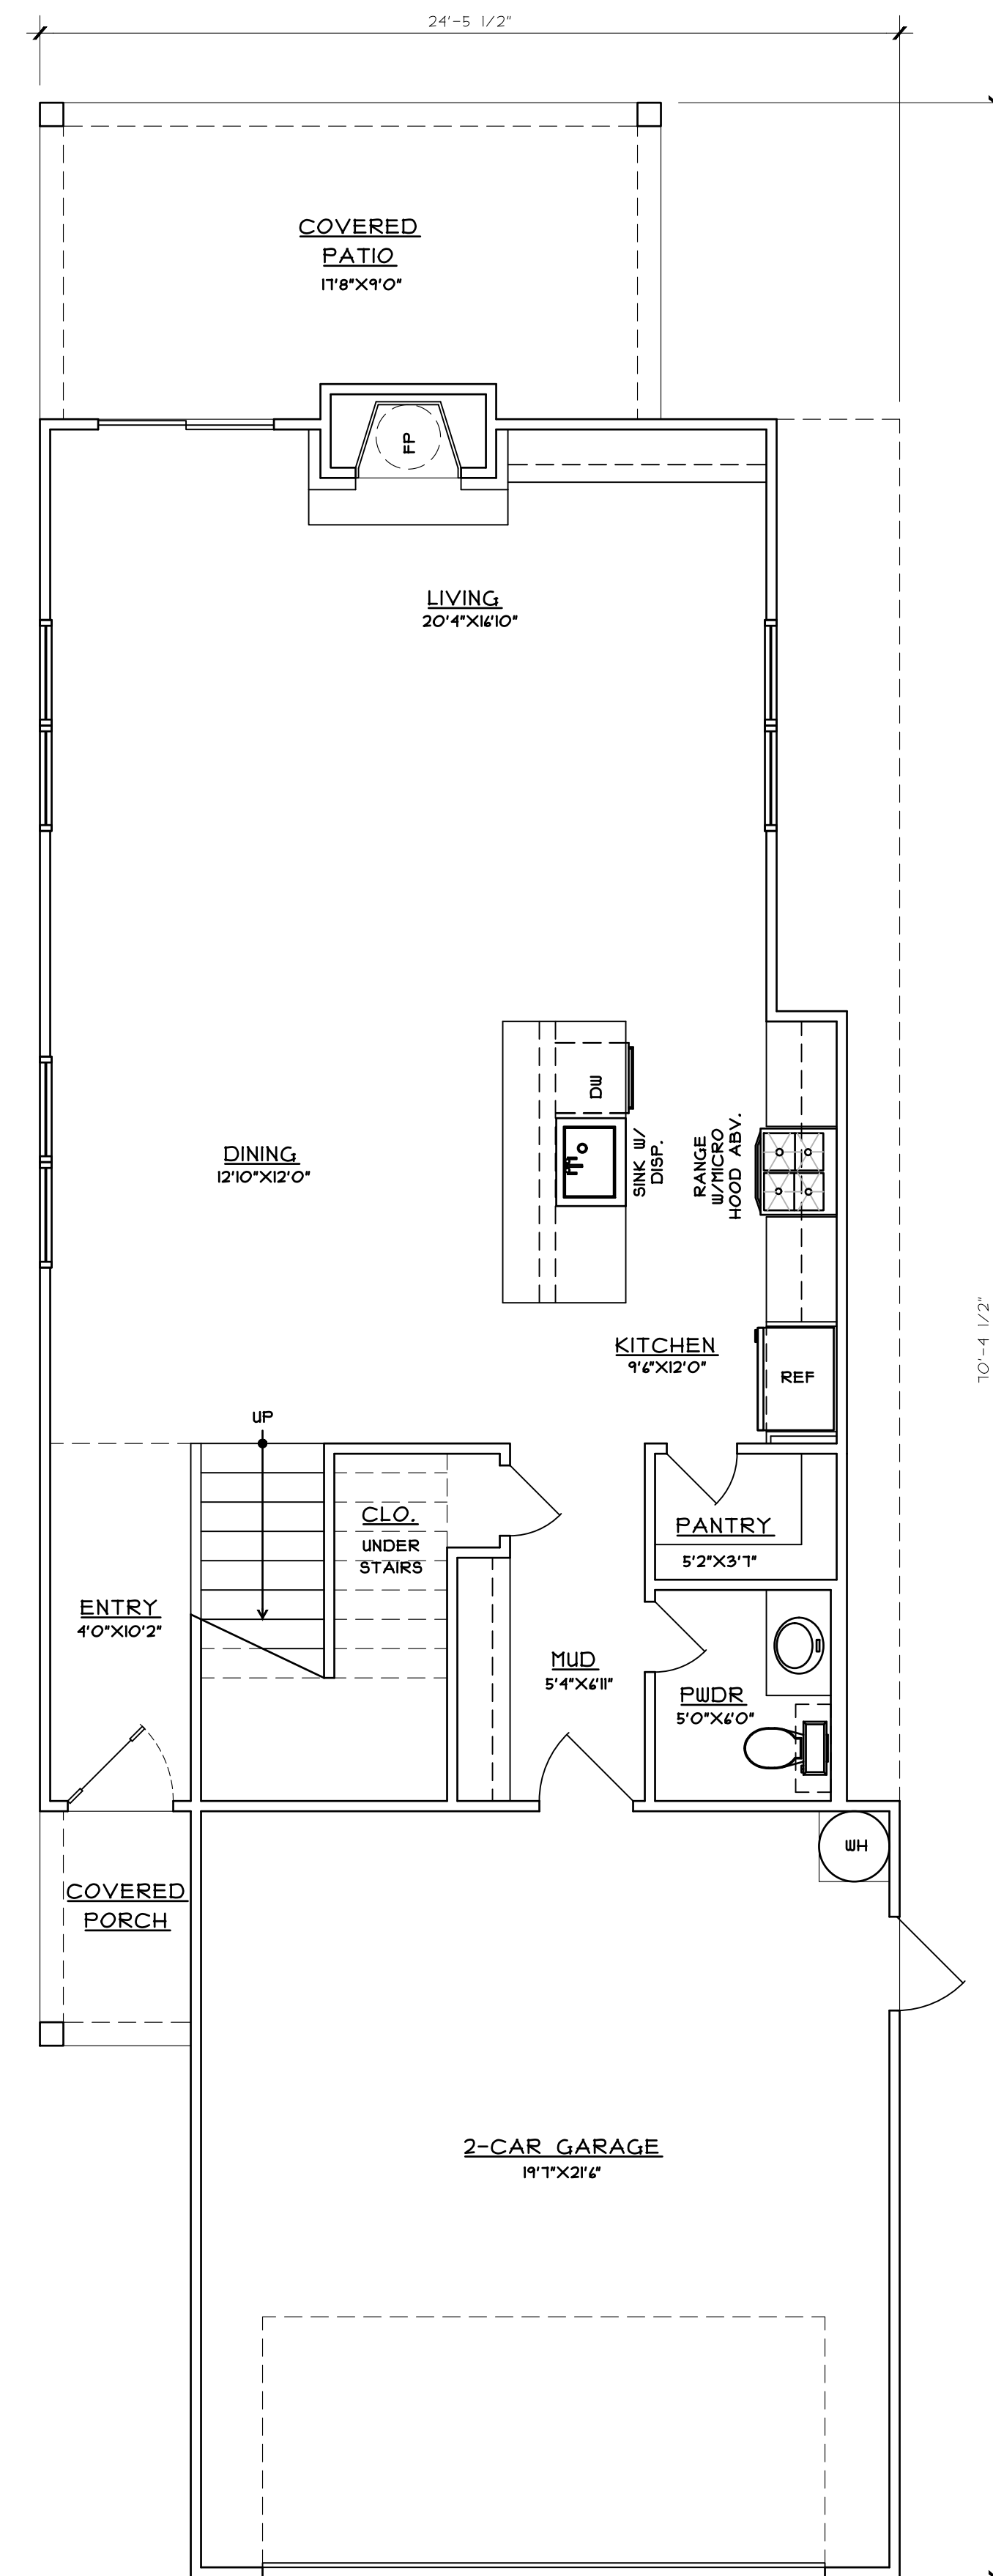

01 FIRST FLOOR PLAN
SCALE: 1/4"=1'-0"

SQUARE FOOTAGE	AREAS
815	FIRST FLOOR PLAN
1170	SECOND FLOOR PLAN
2045	TOTAL CONDITIONED
440	2-CAR GARAGE
29	COVERED PORCH
159	COVERED PATIO
628	TOTAL UNCONDITIONED
2673	TOTAL UNDER ROOF

A NEW
RESIDENCE

805B SAM
HOUSTON
STREET

JMS CUSTOM
HOMES

ISSUE LOG


DATE ISSUE	DESCRIPTION
06/11/25	SUP

REVISION LOG

DATE ISSUE	DESCRIPTION	REV. NO.

ISSUED FOR:

- ☒ PRELIMINARY -
- ☐ BIDDING / PERMIT
- ☐ REVISION
- ☐ FOR CONSTRUCTION

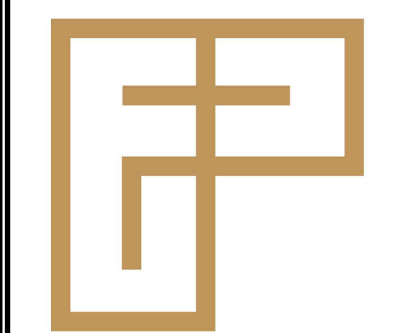

FANNINGPHILIPS DESIGN

CONTRACTOR: JAVIER SILVA
support@jmscustomhomes.net
972-514-9462

DESIGNER: PATRA PHILIPS
patra@fanningphilips.com
214-284-8734


ARCH. PROJ. # 25110

SCALE: REF. DRAWING

SHEET NO.

A3.2

FLOOR PLAN

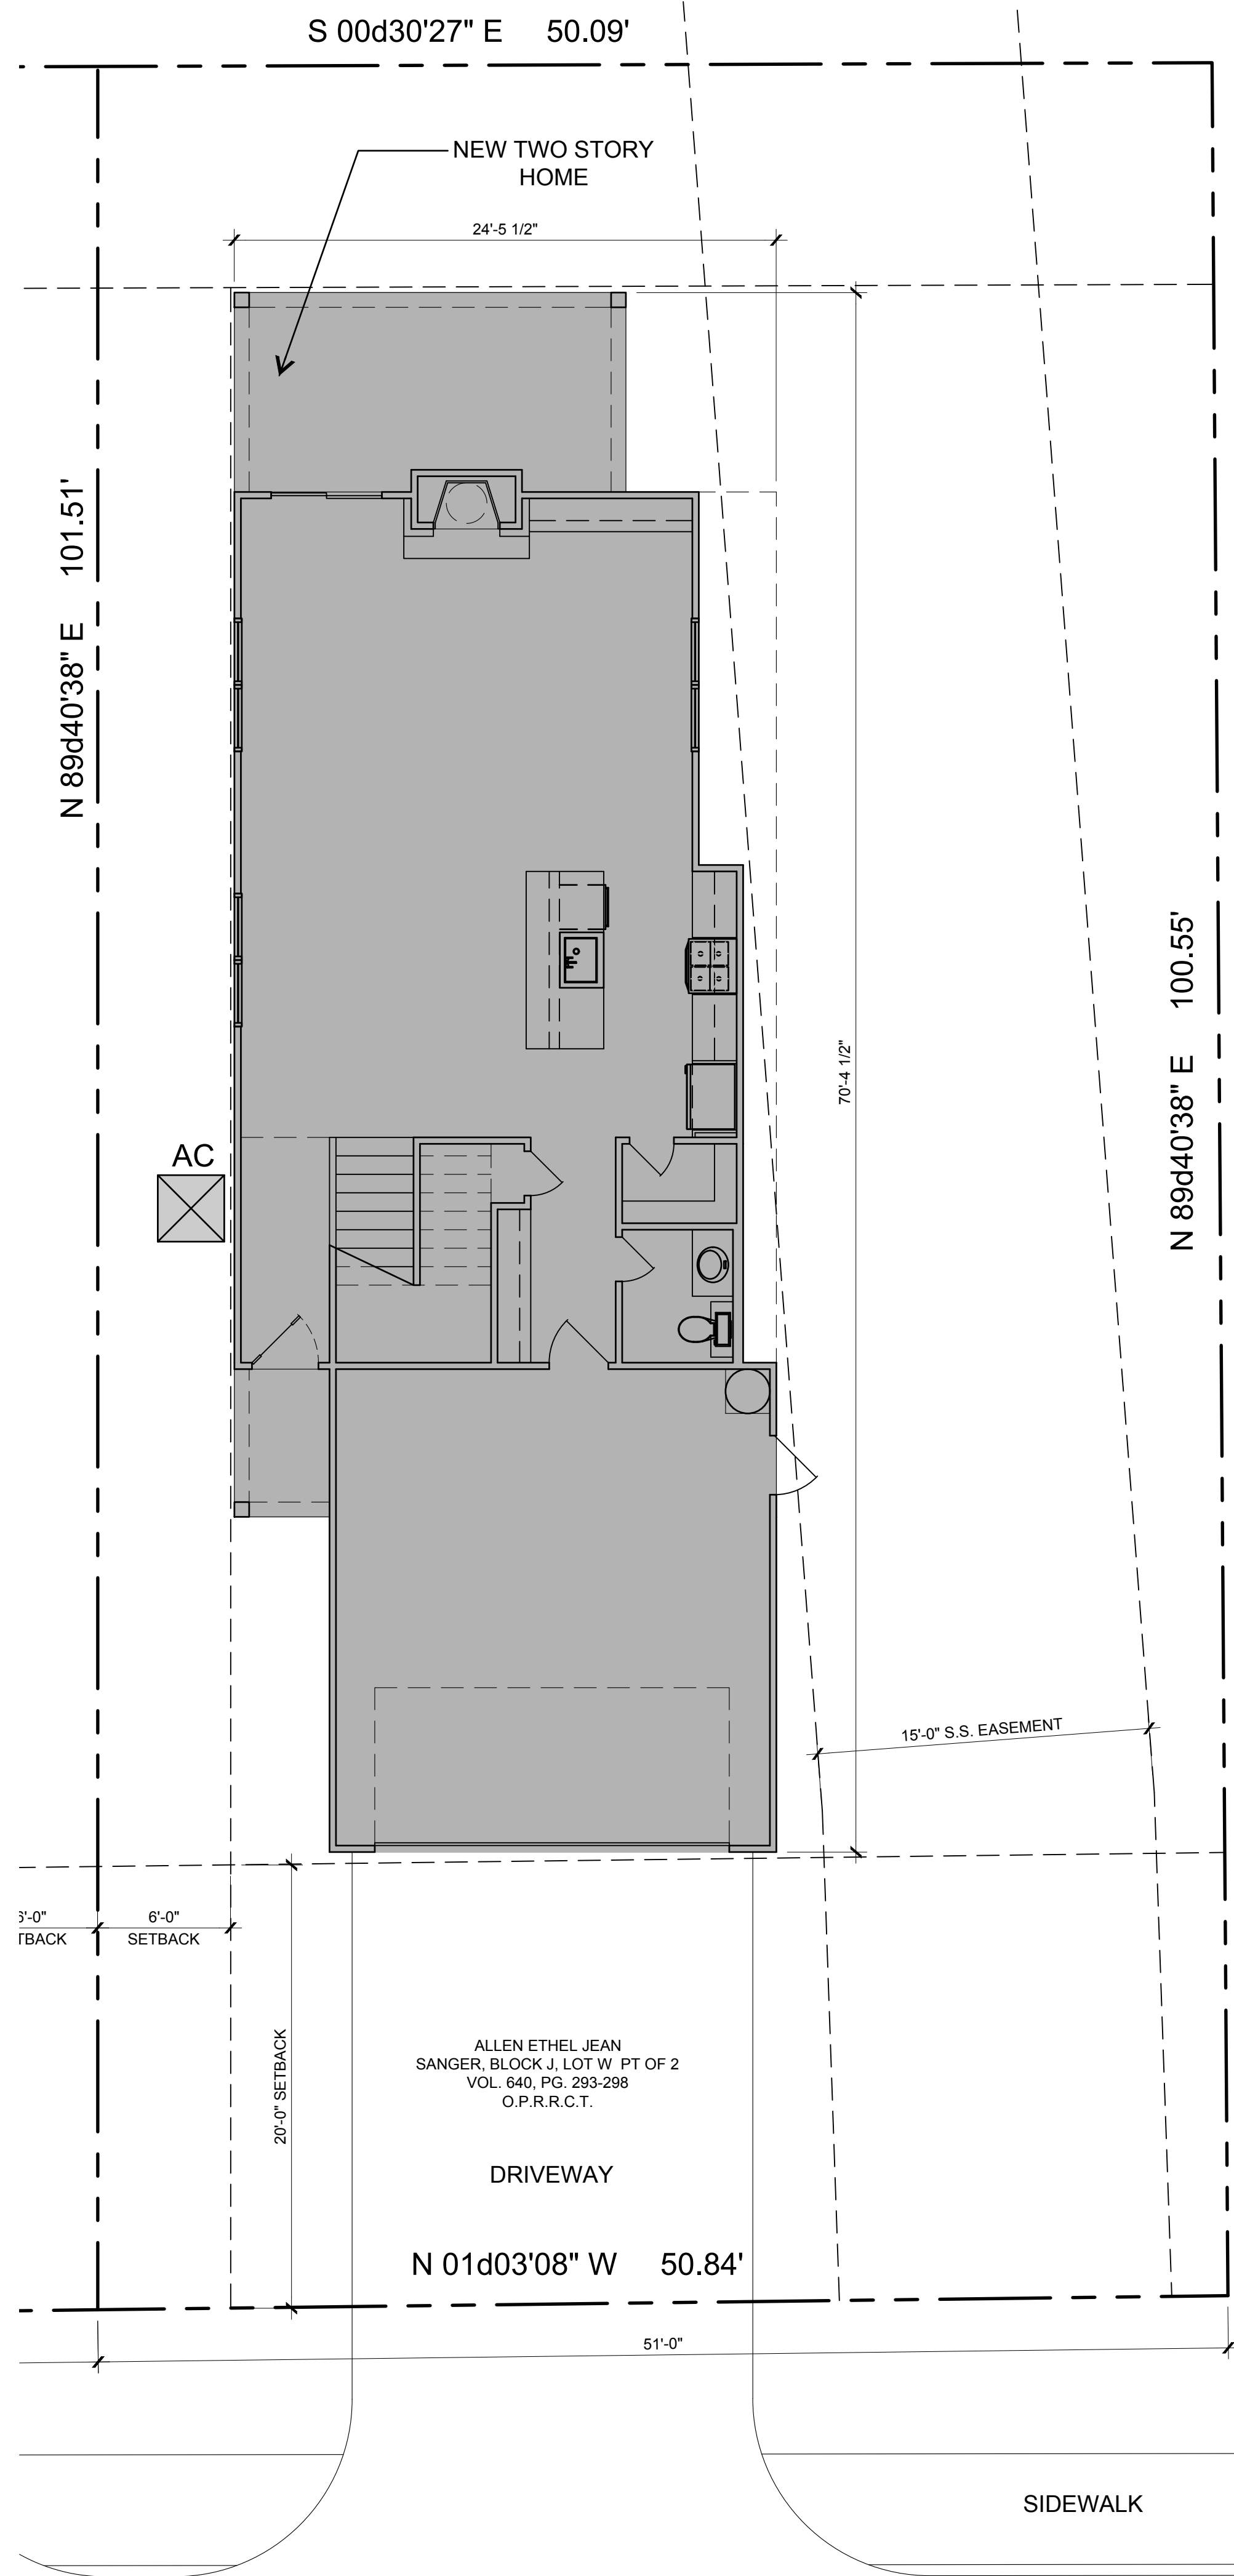

01 ARCHITECTURAL SITE PLAN
SCALE: 3/16"=1'-0"

A NEW
RESIDENCE

805B SAM
HOUSTON
STREET

JMS CUSTOM
HOMES

ISSUE LOG


DATE ISSUE	DESCRIPTION
06/11/25	SUP

REVISION LOG

DATE ISSUE	DESCRIPTION	REV. NO.

ISSUED FOR:

- ☒ PRELIMINARY -
☐ BIDDING / PERMIT
☐ REVISION
☐ FOR CONSTRUCTION

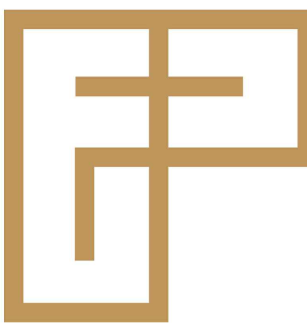

FANNINGPHILIPS DESIGN

CONTRACTOR: JAVIER SILVA
support@jmscustomhomes.net
972-514-9462
DESIGNER: PATRA PHILIPS
patra@fanningphilips.com
214-284-8734

ARCH. PROJ. # 25110
SCALE: REF. DRAWING

SHEET NO.

A2.1

SITE PLAN

A NEW
RESIDENCE

805B SAM
HOUSTON
STREET

JMS CUSTOM
HOMES

ISSUE LOG

DATE ISSUE	DESCRIPTION
06/11/25	SUP

REVISION LOG

DATE ISSUE	DESCRIPTION	REV NO.

ISSUED FOR:

- ☒ PRELIMINARY -
☐ BIDDING / PERMIT
☐ REVISION
☐ FOR CONSTRUCTION



FANNINGPHILIPS DESIGN


CONTRACTOR: JAVIER SILVA
support@jmscustomhomes.net
972-814-9462
DESIGNER: PATRA PHILIPS
patra@fanningphilips.com
214-284-8734

ARCH. PROJ. #	SCALE:
25110	REF. DRAWING

SHEET NO.


A5.1

ELEVATIONS

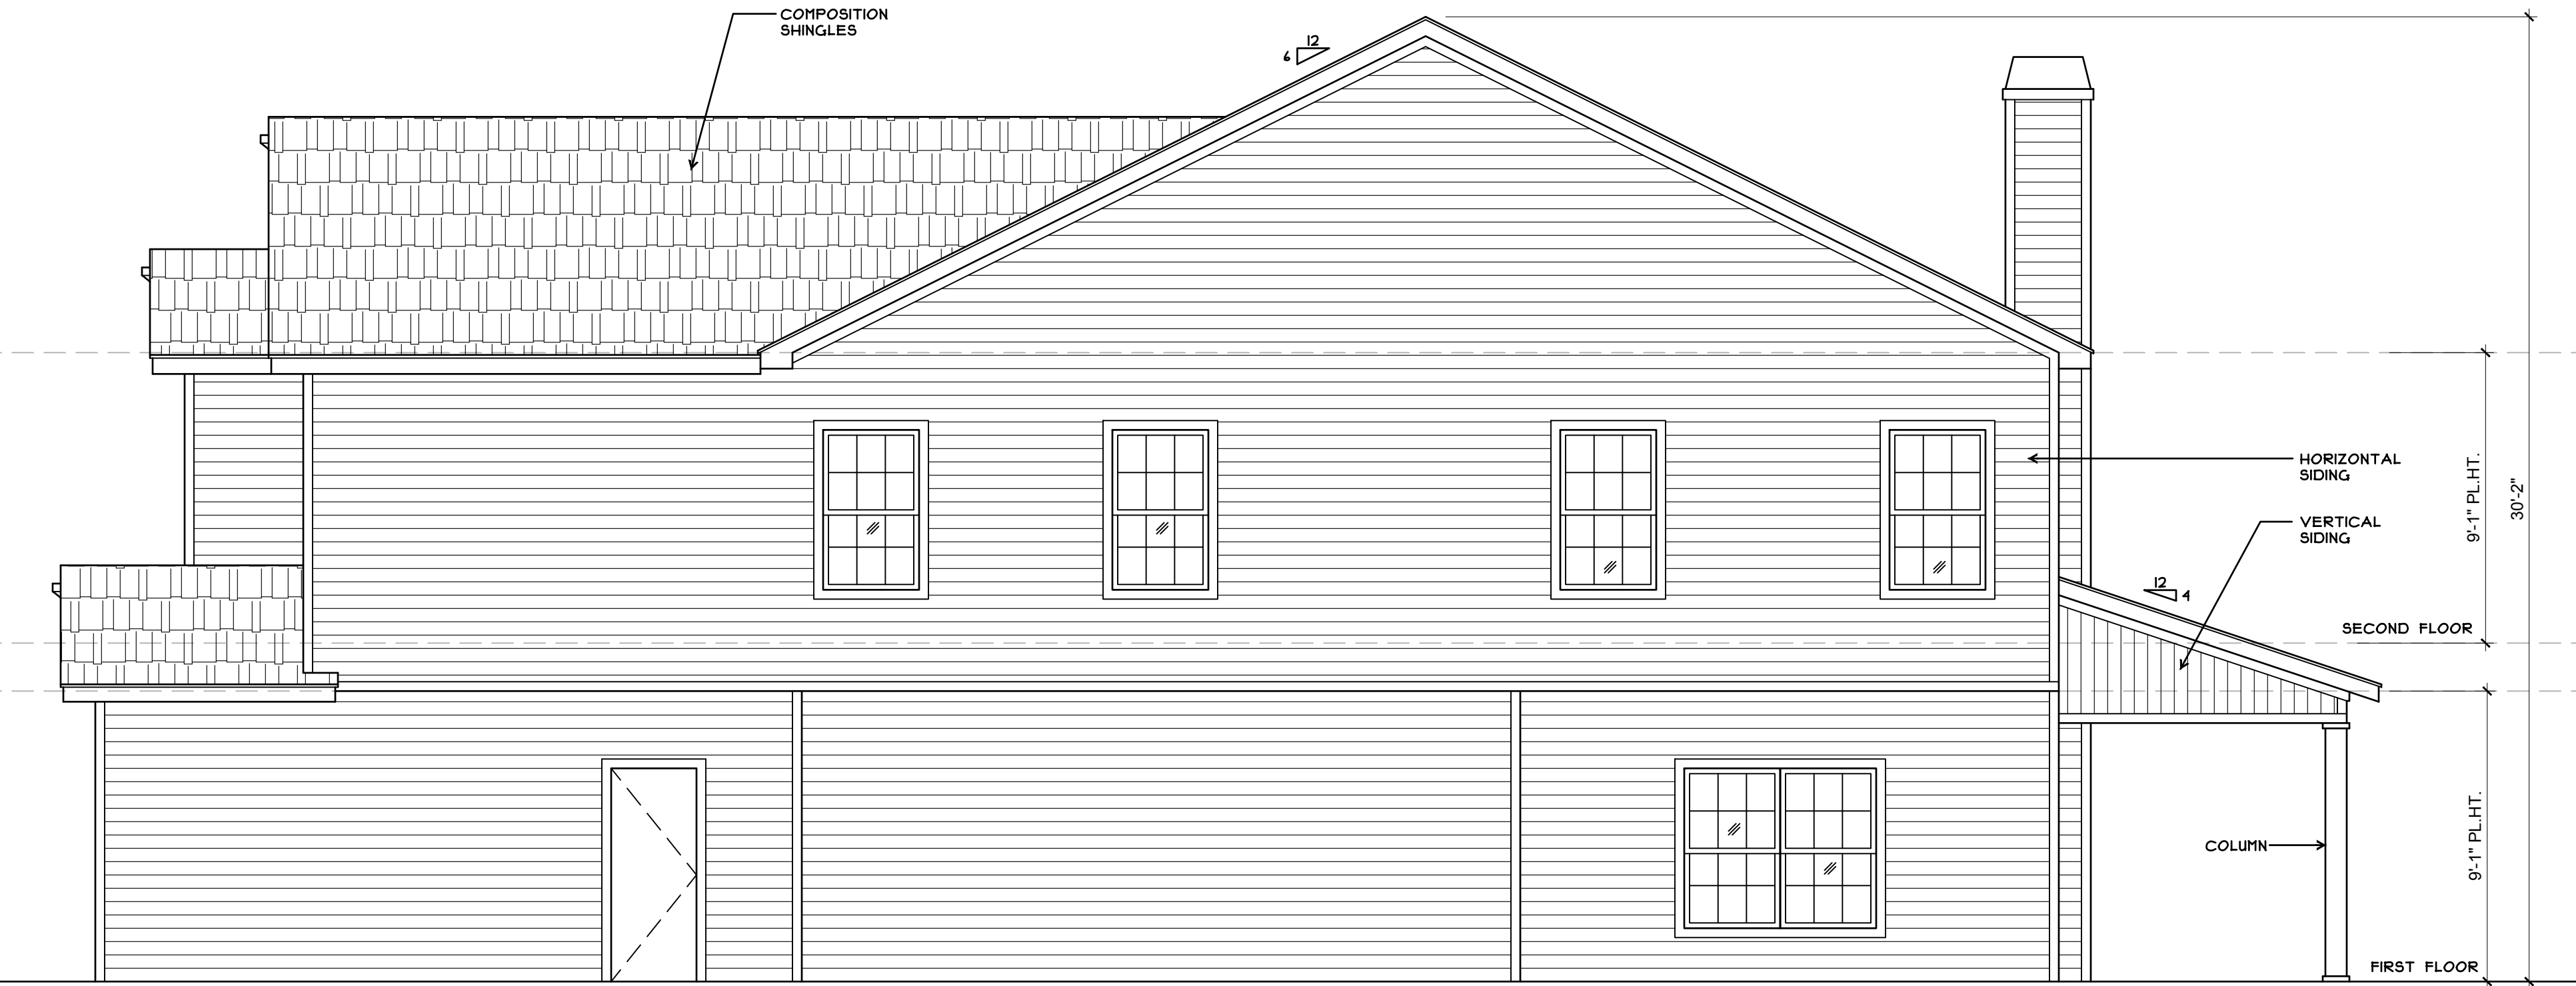


04 SOUTH ELEVATION

SCALE: 1/4"=1'-0"

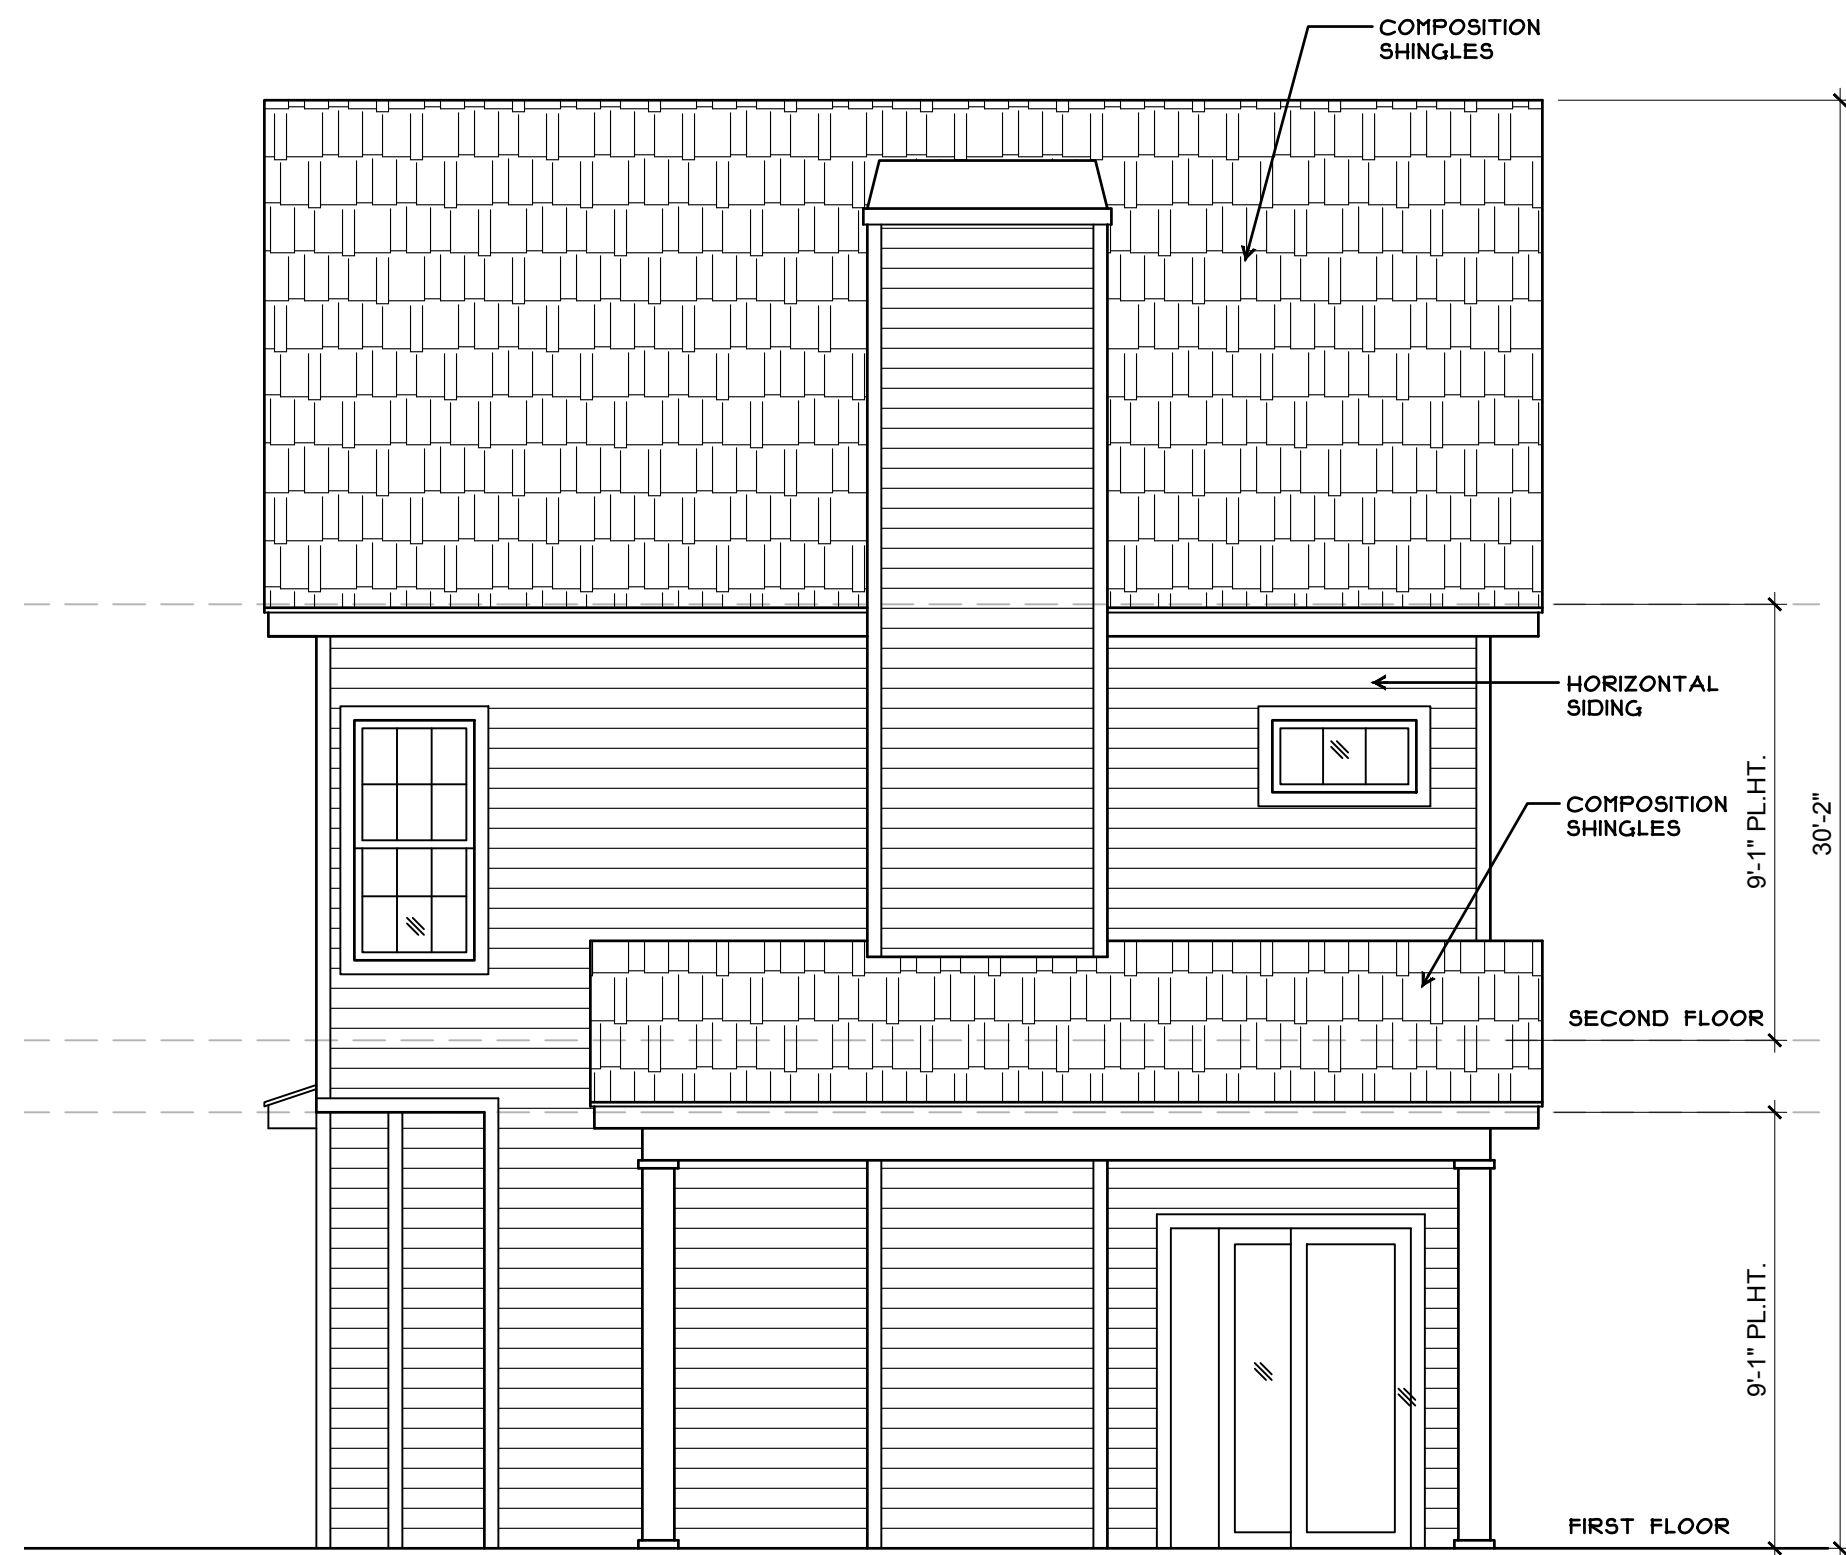

03 EAST ELEVATION

SCALE: 1/4"=1'-0"

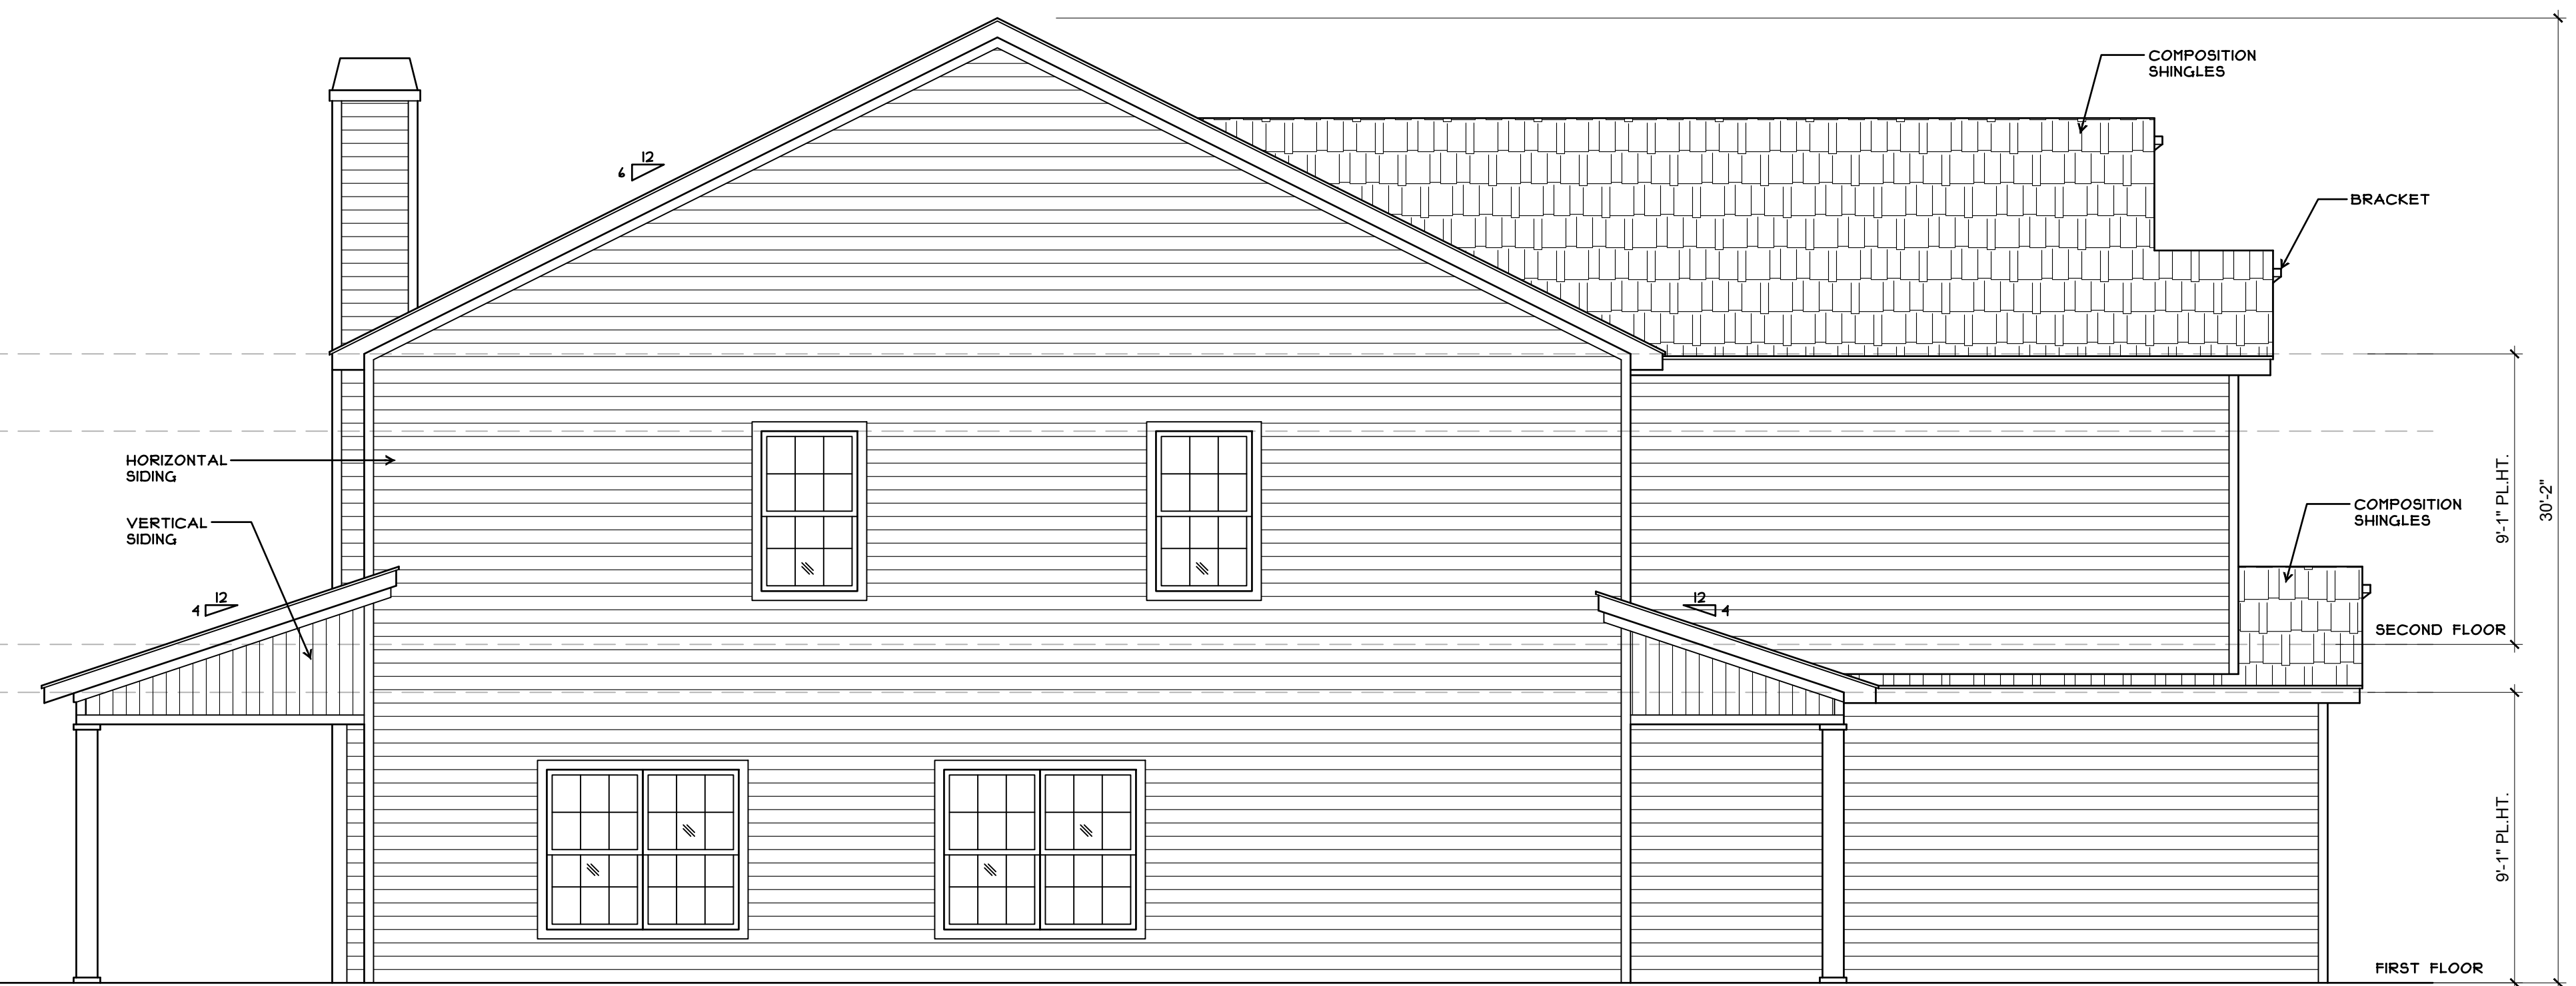

02 NORTH ELEVATION

SCALE: 1/4"=1'-0"



01 WEST ELEVATION

SCALE: 1/4"=1'-0"

PROJECT COMMENTS



CITY OF ROCKWALL
385 S. GOLIAD STREET
ROCKWALL, TEXAS 75087
PHONE: (972) 771-7700

DATE: 6/19/2025

PROJECT NUMBER: Z2025-037
PROJECT NAME: SUP for Residential Infill
SITE ADDRESS/LOCATIONS: 805 SAM HOUSTON ST

CASE CAPTION: Hold a public hearing to discuss and consider a request by Javier Silva of JMS Custom Homes, LLC for the approval of a Specific Use Permit (SUP) for Residential Infill in an Established Subdivision for the purpose of constructing a single-family home on a ~0.115-acre tract of land identified as a portion of Lot W, Block J, Sanger Addition, City of Rockwall, Rockwall County, Texas, zoned Single-Family 7 (SF-7) District, situated within the Southside Residential Neighborhood Overlay (SRO) District, addressed as 805 Sam Houston Street, and take any action necessary.

DEPARTMENT	REVIEWER	DATE OF REVIEW	STATUS OF PROJECT
	Angelica Guevara	06/19/2025	Approved w/ Comments

06/19/2025: Z2025-037; Specific Use Permit (SUP) for Residential Infill in an Established Subdivision
Please address the following comments (M= Mandatory Comments; I = Informational Comments)

I.1 This request is for the approval of a Specific Use Permit (SUP) for Residential Infill in an Established Subdivision for the purpose of constructing a single-family home on a ~0.115-acre tract of land identified as a portion of Lot W, Block J, Sanger Addition, City of Rockwall, Rockwall County, Texas, situated within the Southside Residential Neighborhood Overlay (SRO) District, addressed as 805 Sam Houston Street.

I.2 For questions or comments concerning this case please contact Angelica Guevara in the Planning Department at (972) 772-6438 or email aguevara@rockwall.com.

M.3 For reference, include the case number (Z2025-037) in the lower right-hand corner of all pages on future submittals.

I.4 According to Subsection 02.03(B) (11), Residential Infill in or Adjacent to an Established Subdivision, of Article 05, District Development Standards, of the Unified Development Code (UDC), an Established Subdivision is defined as any subdivision that [1] consists of five (5) or more lots, [2] that is 90% or more developed, and [3] that has been in existence for more than ten (10) years. In this case, the subject property is situated within the Sanger Subdivision which has been in existence since March 11, 2004, consists of 90 lots, and is considered to be more than 90.00% developed.

I.5 Subsection 02.03(B)(11), Residential Infill in or Adjacent to an Established Subdivision, of Article 05, District Development Standards, of the Unified Development Code (UDC), states that "(i)n reviewing the Specific Use Permit (SUP), the Planning and Zoning Commission and City Council shall consider the proposed size, location, and architecture of the home compared to the existing housing in the Established Subdivision ... [and] all housing proposed under this section shall be constructed to be architecturally and visually similar or complimentary to the existing housing in the Established Subdivision."

M.6 Garage Requirements. Subsection 04.01(B), Lots Less Than Five Acres, of Article 06, Parking and Loading, garages located in single family districts must be located 20-feet behind the front façade of the building. In the current request, the proposed garage is located 16-feet, 3-inches in front of the front façade of the home. This will require a variance from the Planning and Zoning Commission.

M.7 Ordinances. Please review the attached draft ordinance prior to the July 15, 2025 Planning & Zoning Commission meeting, and provide staff with your markups by July 1, 2025.

I.8 Revisions. Staff has identified the aforementioned items necessary to continue the submittal process. Please make these revisions and corrections, and provide any additional information that is requested. Revisions for this case will be due on July 1, 2025; however, it is encouraged for applicants to submit revisions as soon as possible to give staff ample time to review the case prior to the July 15, 2025 Planning and Zoning Commission Public Hearing Meeting.

I.9 Planning and Zoning Commission Meeting Dates. The Planning and Zoning Commission Work Session Meeting for this case will be held on June 24, 2025, and the Planning and Zoning Commission Public Hearing Meeting for this case will be held on July 15, 2025.

I.10 City Council Meeting Dates. The projected City Council meeting dates for this case will be July 21, 2025 (1st Reading) and August 4, 2025 (2nd Reading).

I.11 Meeting Times and Place. All meetings will be held at 6:00 PM in the City Council Chambers at 385 S. Goliad Street, Rockwall, Texas 75087. PLEASE NOTE THAT THE APPLICANT OR A REPRESENTATIVE WILL NEED TO BE PRESENT FOR THE CASE TO BE CONSIDERED BY THE PLANNING AND ZONING COMMISSION OR CITY COUNCIL.

DEPARTMENT	REVIEWER	DATE OF REVIEW	STATUS OF PROJECT
ENGINEERING	Madelyn Price	06/17/2025	Approved w/ Comments
06/17/2025: 1. Must have drainage swales to keep water off of adjacent property. A/C unit maybe in the way. Can't block drainage 2. Show manhole and curb alignment to ensure no conflict. 3. Please keep in mind proposed fencing will not be allowed within this easement. When crossing the sewer main within this easement, the fence posts will need to span the main 5' on each side, ie. a 10' fence panel when crossing the main.			

General Comments:

General Items:

- Must meet City's 2023 Standards of Design and Construction
- Impact Fees (Water, Wastewater & Roadway)
- Retaining walls 3' and over must be engineered.
- All retaining walls (18" or taller) must be rock, stone, or stone face. No smooth concrete walls.
- Will need to show A/C concrete pad and also any proposed fencing on the lot with Building Permit.
- Will need to show grading plan with the Building Permit. Grading cannot exceed 4:1 slopes.
- Will need to show how proposed home will be accessing utilities.
- There is an existing 8" sewer main along Sam Houston available for use.
- There is an existing 8" water main along Sam Houston available for use.
- Water and sanitary sewer and storm sewer must be 10' apart.
- Any utility crossings under a roadway must be by dry bore and be steel encased. Open cutting is not allowed.
- Driveway must be steel reinforced concrete. (No rock, gravel, or asphalt allowed)
- No gravel or asphalt allowed in any area.
- Additional comments may be provided at time of Building Permit.

DEPARTMENT	REVIEWER	DATE OF REVIEW	STATUS OF PROJECT
BUILDING	Craig Foshee	06/18/2025	Approved
No Comments			

DEPARTMENT	REVIEWER	DATE OF REVIEW	STATUS OF PROJECT
FIRE	Ariana Kistner	06/19/2025	Approved
No Comments			

DEPARTMENT	REVIEWER	DATE OF REVIEW	STATUS OF PROJECT
GIS	Lance Singleton	06/16/2025	Approved w/ Comments

06/16/2025: Addressing assignment:

805A will be 803 Sam Houston St, Rockwall, TX 75087
805B will be 805 Sam Houston St, Rockwall, TX 75087


DEPARTMENT	REVIEWER	DATE OF REVIEW	STATUS OF PROJECT
POLICE	Chris Cleveland	06/16/2025	Approved
No Comments			

DEPARTMENT	REVIEWER	DATE OF REVIEW	STATUS OF PROJECT
PARKS	Travis Sales	06/17/2025	Approved
No Comments			

General Items:

- Must meet City's 2023 Standards of Design and Construction
- Impact Fees (Water, Wastewater & Roadway)
- Retaining walls 3' and over must be engineered.
- All retaining walls (18" or taller) must be rock, stone, or stone face. No smooth concrete walls.
- Will need to show A/C concrete pad and also any proposed fencing on the lot with Building Permit.
- Will need to show grading plan with the Building Permit. Grading cannot exceed 4:1 slopes.
- Will need to show how proposed home will be accessing utilities.
- There is an existing 8" sewer main along Sam Houston available for use.
- There is an existing 8" water main along Sam Houston available for use.
- Water and sanitary sewer and storm sewer must be 10' apart.
- Any utility crossings under a roadway must be by dry bore and be steel encased. Open cutting is not allowed.
- Driveway must be steel reinforced concrete. (No rock, gravel, or asphalt allowed)
- No gravel or asphalt allowed in any area.
- Additional comments may be provided at time of Building Permit.

Must have drainage swales to keep water off of adjacent property. A/C unit maybe in the way. Can't block drainage

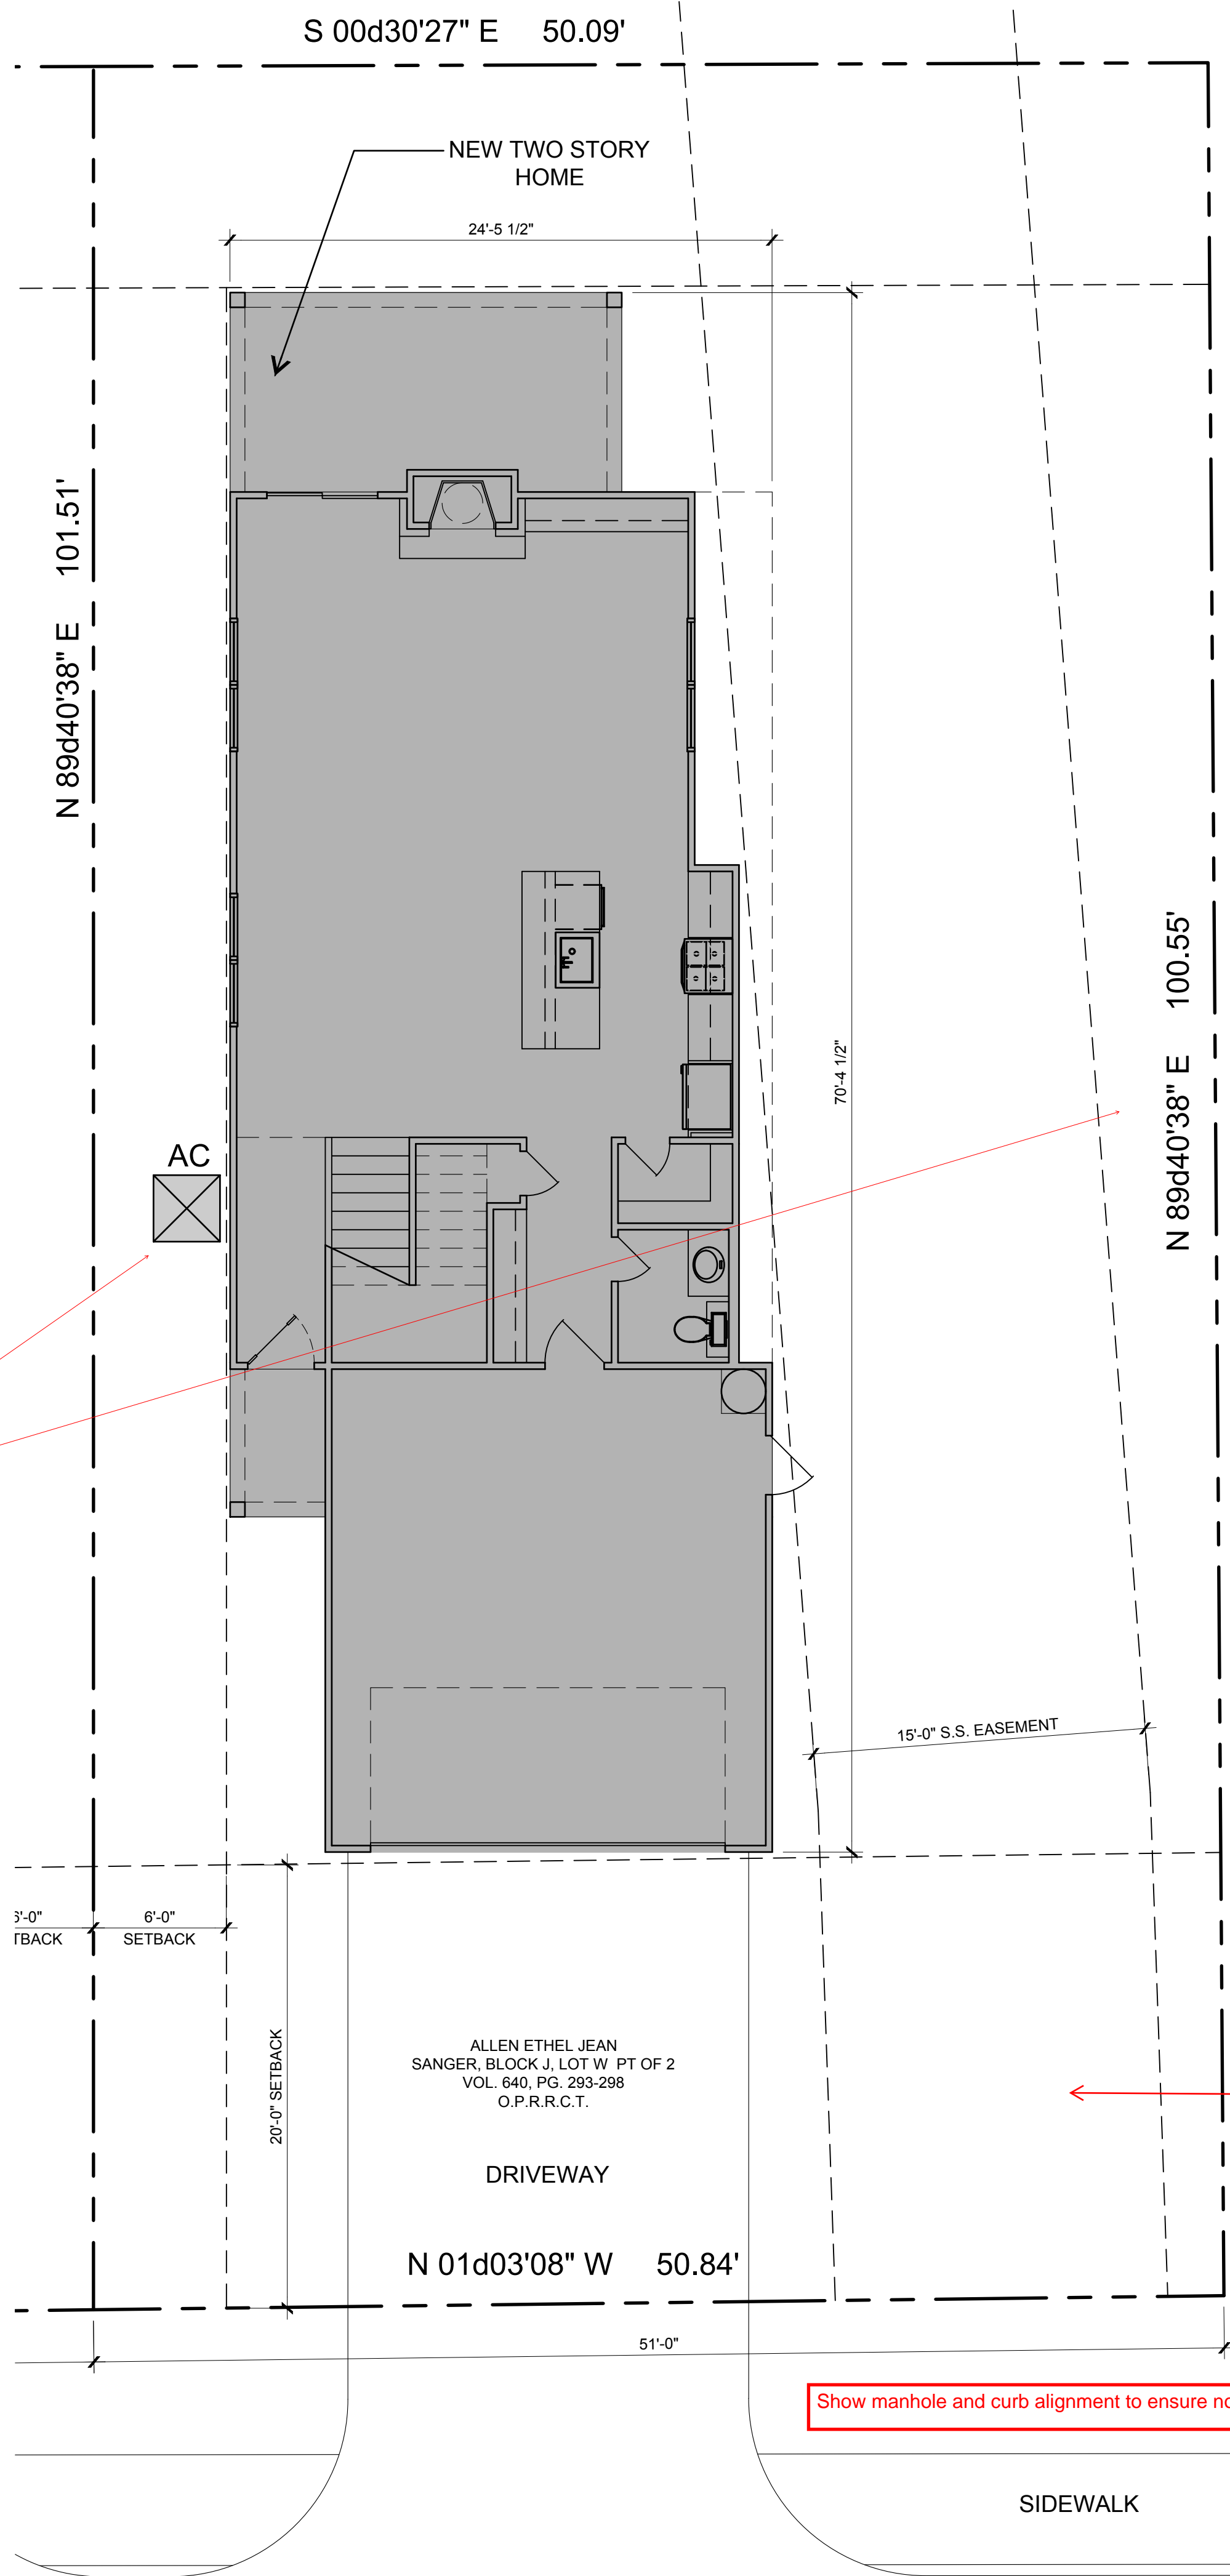

01

ARCHITECTURAL SITE PLAN

SCALE: 3/16"=1'-0"

A NEW RESIDENCE

805B SAM HOUSTON STREET

JMS CUSTOM HOMES

ISSUE LOG


DATE	DESCRIPTION
ISSUE	
06/11/25	SUP

REVISION LOG

DATE	DESCRIPTION	REV. NO.
ISSUE		

ISSUED FOR:

- ☒ PRELIMINARY -
- ☐ BIDDING / PERMIT
- ☐ REVISION
- ☐ FOR CONSTRUCTION

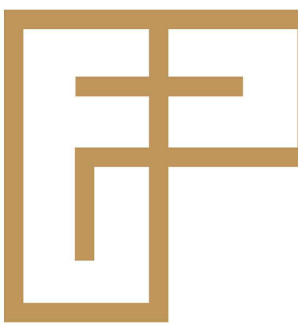

FANNINGPHILIPS DESIGN

CONTRACTOR: JAVIER SILVA
support@jmscustomhomes.net
972-514-9462

DESIGNER: PATRA PHILIPS
patra@fanningphilips.com
214-264-8734

ARCH. PROJ. # 25110

SCALE: REF. DRAWING

SHEET NO.

A2.1

SITE PLAN



DEVELOPMENT APPLICATION

City of Rockwall
Planning and Zoning Department
385 S. Goliad Street
Rockwall, Texas 75087

STAFF USE ONLY

PLANNING & ZONING CASE NO. _____

NOTE: THE APPLICATION IS NOT CONSIDERED ACCEPTED BY THE CITY UNTIL THE PLANNING DIRECTOR AND CITY ENGINEER HAVE SIGNED BELOW.

DIRECTOR OF PLANNING: _____

CITY ENGINEER: _____

PLEASE CHECK THE APPROPRIATE BOX BELOW TO INDICATE THE TYPE OF DEVELOPMENT REQUEST [SELECT ONLY ONE BOX]:

PLATTING APPLICATION FEES:

- ☐ MASTER PLAT (\$100.00 + \$15.00 ACRE) ¹
- ☐ PRELIMINARY PLAT (\$200.00 + \$15.00 ACRE) ¹
- ☐ FINAL PLAT (\$300.00 + \$20.00 ACRE) ¹
- ☐ REPLAT (\$300.00 + \$20.00 ACRE) ¹
- ☐ AMENDING OR MINOR PLAT (\$150.00)
- ☐ PLAT REINSTATEMENT REQUEST (\$100.00)

SITE PLAN APPLICATION FEES:

- ☐ SITE PLAN (\$250.00 + \$20.00 ACRE) ¹
- ☐ AMENDED SITE PLAN/ELEVATIONS/LANDSCAPING PLAN (\$100.00)

ZONING APPLICATION FEES:

- ☐ ZONING CHANGE (\$200.00 + \$15.00 ACRE) ¹
- ☐ SPECIFIC USE PERMIT (\$200.00 + \$15.00 ACRE) ^{1 & 2}
- ☐ PD DEVELOPMENT PLANS (\$200.00 + \$15.00 ACRE) ¹

OTHER APPLICATION FEES:

- ☐ TREE REMOVAL (\$75.00)
- ☐ VARIANCE REQUEST/SPECIAL EXCEPTIONS (\$100.00) ²

NOTES:

¹ IN DETERMINING THE FEE, PLEASE USE THE EXACT ACREAGE WHEN MULTIPLYING BY THE PER ACRE AMOUNT. FOR REQUESTS ON LESS THAN ONE ACRE, ROUND UP TO ONE (1) ACRE.

² A \$1,000.00 FEE WILL BE ADDED TO THE APPLICATION FEE FOR ANY REQUEST THAT INVOLVES CONSTRUCTION WITHOUT OR NOT IN COMPLIANCE TO AN APPROVED BUILDING PERMIT.

PROPERTY INFORMATION [PLEASE PRINT]

ADDRESS 805 B Sam Houston St.

SUBDIVISION Allen Ethel + Jean Sanger

LOT

W

BLOCK

J

GENERAL LOCATION _____

ZONING, SITE PLAN AND PLATTING INFORMATION [PLEASE PRINT]

CURRENT ZONING Residential

CURRENT USE _____

PROPOSED ZONING Residential

PROPOSED USE _____

ACREAGE _____

LOTS [CURRENT] _____

LOTS [PROPOSED] _____

- ☐ **SITE PLANS AND PLATS:** BY CHECKING THIS BOX YOU ACKNOWLEDGE THAT DUE TO THE PASSAGE OF HB3167 THE CITY NO LONGER HAS FLEXIBILITY WITH REGARD TO ITS APPROVAL PROCESS, AND FAILURE TO ADDRESS ANY OF STAFF'S COMMENTS BY THE DATE PROVIDED ON THE DEVELOPMENT CALENDAR WILL RESULT IN THE DENIAL OF YOUR CASE.

OWNER/APPLICANT/AGENT INFORMATION [PLEASE PRINT/CHECK THE PRIMARY CONTACT/ORIGINAL SIGNATURES ARE REQUIRED]

☐ OWNER

JMS Custom Homes LLC

☐ APPLICANT

CONTACT PERSON Javier Silva

CONTACT PERSON _____

ADDRESS 58 Windsor Dr.

ADDRESS _____

CITY, STATE & ZIP Rockwall Tx 75087

CITY, STATE & ZIP _____

PHONE _____

PHONE _____

E-MAIL _____

E-MAIL _____

NOTARY VERIFICATION [REQUIRED]

BEFORE ME, THE UNDERSIGNED AUTHORITY, ON THIS DAY PERSONALLY APPEARED Javier Silva [OWNER] THE UNDERSIGNED, WHO STATED THE INFORMATION ON THIS APPLICATION TO BE TRUE AND CERTIFIED THE FOLLOWING:


"I HEREBY CERTIFY THAT I AM THE OWNER FOR THE PURPOSE OF THIS APPLICATION; ALL INFORMATION SUBMITTED HEREIN IS TRUE AND CORRECT; AND THE APPLICATION FEE OF \$ _____ TO COVER THE COST OF THIS APPLICATION, HAS BEEN PAID TO THE CITY OF ROCKWALL ON THIS THE _____ DAY OF _____, 20____. BY SIGNING THIS APPLICATION, I AGREE THAT THE CITY OF ROCKWALL (I.E. "CITY") IS AUTHORIZED AND PERMITTED TO PROVIDE INFORMATION CONTAINED WITHIN THIS APPLICATION TO THE PUBLIC. THE CITY IS ALSO AUTHORIZED AND PERMITTED TO REPRODUCE ANY COPYRIGHTED INFORMATION SUBMITTED IN CONJUNCTION WITH THIS APPLICATION, IF SUCH REPRODUCTION IS ASSOCIATED OR IN RESPONSE TO A REQUEST FOR PUBLIC INFORMATION."

GIVEN UNDER MY HAND AND SEAL OF OFFICE ON THIS THE 13 DAY OF June, 2025


OWNER'S SIGNATURE _____

NOTARY PUBLIC IN AND FOR THE STATE OF TEXAS

Amanda Pott Hoff

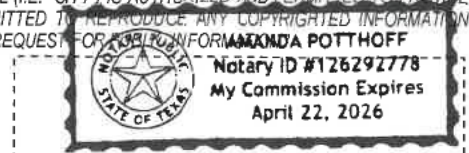

MY COMMISSION EXPIRES April 22, 2026

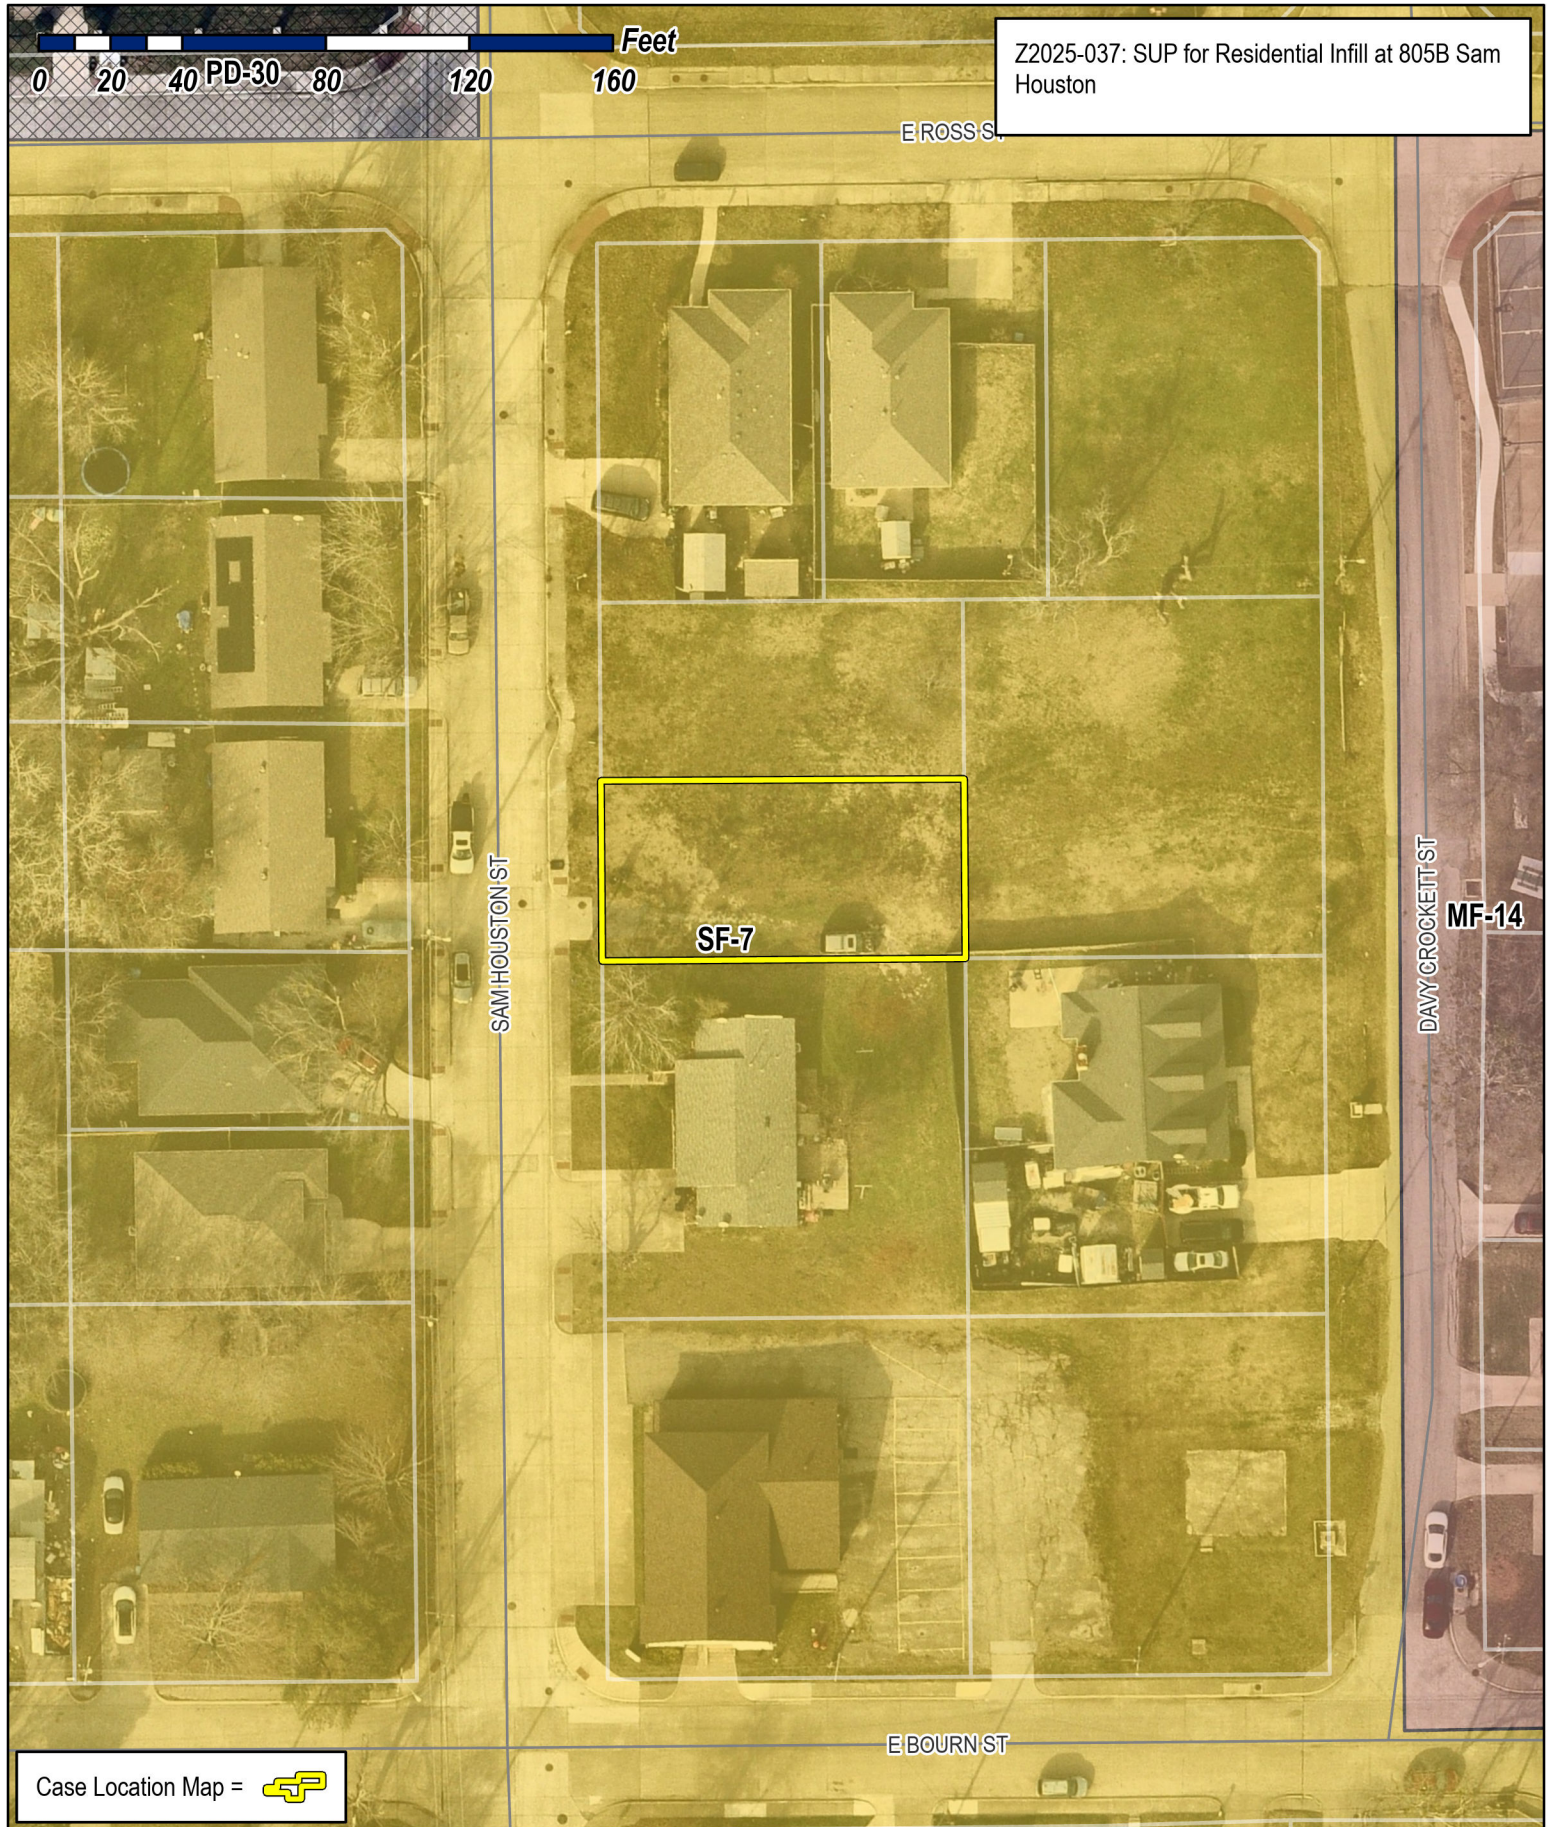

Case Location Map = 



City of Rockwall

Planning & Zoning Department
385 S. Goliad Street
Rockwall, Texas 75087
(P): (972) 771-7745
(W): www.rockwall.com

The City of Rockwall GIS maps are continually under development and therefore subject to change without notice. While we endeavor to provide timely and accurate information, we make no guarantees. The City of Rockwall makes no warranty, express or implied, including warranties of merchantability and fitness for a particular purpose. Use of the information is the sole responsibility of the user.



From: [Zavala, Melanie](#)
Cc: [Miller, Ryan](#); [Lee, Henry](#); [Ross, Bethany](#); [Guevara, Angelica](#)
Subject: Neighborhood Notification Program [Z2025-037]
Date: Friday, June 20, 2025 10:26:22 AM
Attachments: [Public Notice \(06.16.2025\).pdf](#)
[HOA Map.pdf](#)

HOA/Neighborhood Association Representative:

Per your participation in the Neighborhood Notification Program, you are receiving this notice to inform your organization that a zoning case has been filed with the City of Rockwall that is located within 1,500-feet of the boundaries of your neighborhood. As the contact listed for your organization, you are encouraged to share this information with the residents of your subdivision. Please find the attached map detailing the property requesting to be rezoned in relation to your subdivision boundaries. Additionally, below is the summary of the zoning case that will be published in the Rockwall Herald Banner on Friday, June 20, 2025. The Planning and Zoning Commission will hold a public hearing on Tuesday, July 15, 2025 at 6:00 PM, and the City Council will hold a public hearing on Monday, July 21, 2025 at 6:00 PM. Both hearings will take place at 6:00 PM at City Hall, 385 S. Goliad, Rockwall, TX 75087.

All interested parties are encouraged to submit public comments via email to Planning@rockwall.com at least 30 minutes in advance of the meeting. Please include your name, address, and the case number your comments are referring to. These comments will be read into the record during each of the public hearings. Additional information on all current development cases can be found on the City's website: <https://sites.google.com/site/rockwallplanning/development/development-cases>.

-
Z2025-037: SUP for Residential Infill

Hold a public hearing to discuss and consider a request by Javier Silva of JMS Custom Homes, LLC for the approval of a Specific Use Permit (SUP) for Residential Infill in an Established Subdivision for the purpose of constructing a single-family home on a ~0.115-acre tract of land identified as a portion of Lot W, Block J, Sanger Addition, City of Rockwall, Rockwall County, Texas, zoned Single-Family 7 (SF-7) District, situated within the Southside Residential Neighborhood Overlay (SRO) District, addressed as 805 Sam Houston Street, and take any action necessary.

Melanie Zavala


Planning & Zoning Coordinator | Planning Dept. | City of Rockwall
385 S. Goliad Street | Rockwall, TX 75087
[Planning & Zoning Rockwall](#)
972-771-7745 Ext. 6568



City of Rockwall

Planning & Zoning Department
385 S. Goliad Street
Rockwall, Texas 75087
(P): (972) 771-7745
(W): www.rockwall.com

The City of Rockwall GIS maps are continually under development and therefore subject to change without notice. While we endeavor to provide timely and accurate information, we make no guarantees. The City of Rockwall makes no warranty, express or implied, including warranties of merchantability and fitness for a particular purpose. Use of the information is the sole responsibility of the user.

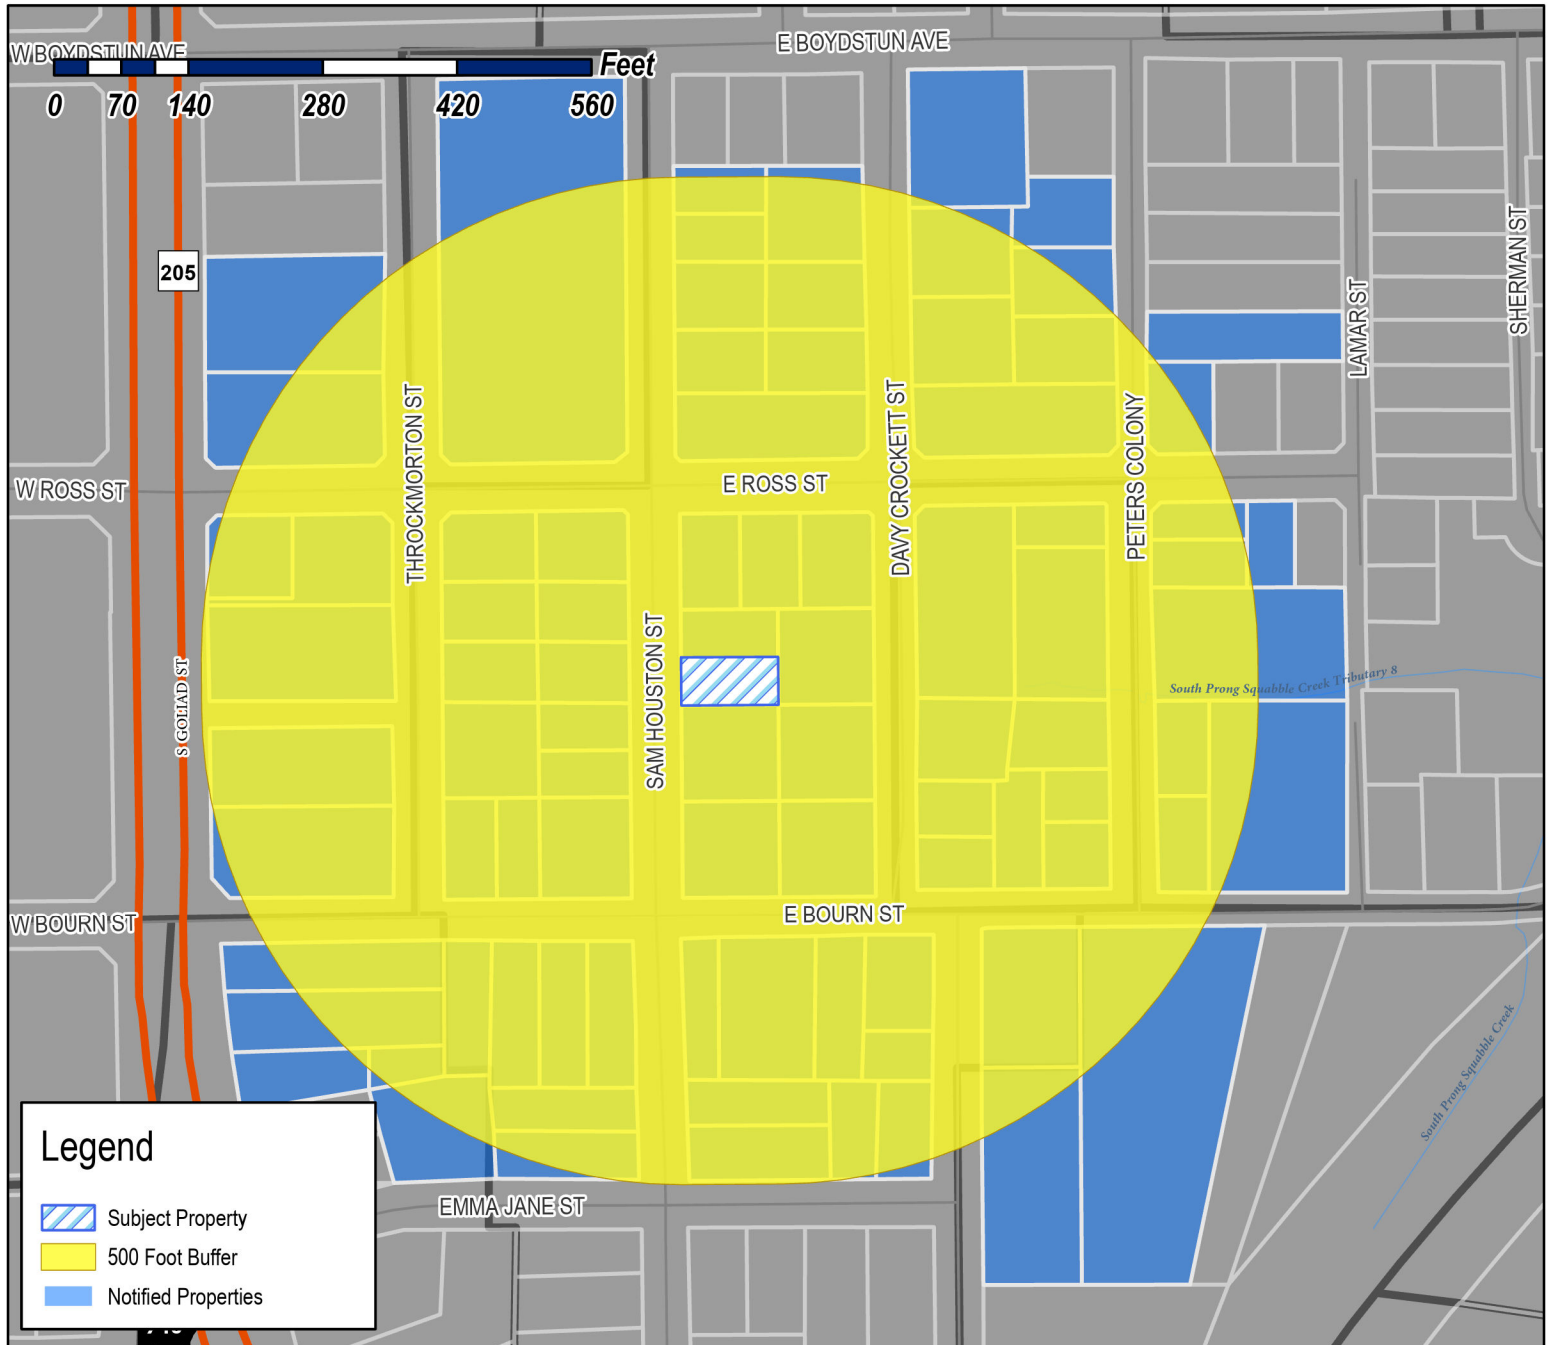

Case Number: Z2025-037
Case Name: SUP for Residential Infill at 805B Sam Houston
Case Type: Zoning
Zoning: Single-Family 7 (SF-7) District
Case Address: 805B Sam Houston

Date Saved: 6/13/2025

For Questions on this Case Call: (972) 771-7745



EDWARDS JASON
10 DANCING WATERS
ROCKWALL, TX 75032

PEREZ MARIA D
1002 E WOODIN BLVD
DALLAS, TX 75126

LIVAY LLC
1009 HOT SPRINGS DR
ALLEN, TX 75013

RESIDENT
102 E ROSS AVE
ROCKWALL, TX 75087

ESTATE OF RHODA MAE HEARD
ANDREW HEARD JR - INDEPENDENT EXECUTOR
10800 MCCOMBS ST APT 102
EL PASO, TX 79924

ANDERSON ALLEN
1208 S LAKESHORE DR
ROCKWALL, TX 75087

SFR JV-1 2021-1 BORROWER LLC
C/O. TRICON AMERICAN HOMES LLC
15771 RED HILL AVE
TUSTIN, CA 92780

SFR JV-1-202-1 BORROWER LLC
15771 RED HILL AVE
TUSTIN, CA 92780

TAYLOR THOMAS M & KAY D
2000 Country Club Dr
Plano, TX 75074

BATRES MARIA DELL REFUGIO
202 BOURN STREET
ROCKWALL, TX 75087

LRG GROUP LLC
202 E RUSK ST
ROCKWALL, TX 75087

RESIDENT
203 E BOURN
ROCKWALL, TX 75087

RIVERA JAIME & MARIA
204 E BOURN ST
ROCKWALL, TX 75087

MIMS KATHY
206 E BOURN ST
ROCKWALL, TX 75087

RESIDENT
207 BOURN AVE
ROCKWALL, TX 75087

RESIDENT
208 EMMA JANE ST
ROCKWALL, TX 75087

SCROGGINS BILLY & JOYCE
208 E BOURN ST
ROCKWALL, TX 75087

BALL JUSTIN
2155 CLUBVIEW DR
ROCKWALL, TX 75087

DELGADILLO KIMBERLY
2222 Medical District Dr Apt 1208
Dallas, TX 75235

FRASER FAMILY REVOCABLE LIVING TRUST
2631 White Rock Rd
Dallas, TX 75214

HANEY W
2824 MISTY RIDGE
ROCKWALL, TX 75032

NEW CALDONIA BAPTIST CHURCH
301 E BOURNE AVE
ROCKWALL, TX 75087

CONFIA HOMES LLC
302 BOURN
ROCKWALL, TX 75087

VILLALOBOS JOSE MARVIN & JACKELIN IZELA
302 E ROSS
ROCKWALL, TX 75087

HERNANDEZ SAMUEL AND VANESSA TYSON-
HERNANDEZ
304 E Bourn St
Rockwall, TX 75087

RESIDENT
304 E ROSS AVE
ROCKWALL, TX 75087

RESIDENT
306 BOURN AVE
ROCKWALL, TX 75087

ESTATE OF ARCHIE & JUANITA JONES
308 E BOURN ST
ROCKWALL, TX 75087

CUMMINGS JOHN AND LORI
308 STONEBRIDGE DR
ROCKWALL, TX 75087

BONNER JACK L AND VALERIE N
309 EMMA JANE ST
ROCKWALL, TX 75087

MOORE TIMOTHY H & TRACEY PARK
313 STONEBRIDGE DR
ROCKWALL, TX 75087

RESIDENT
402 E BOYDSTUN AVE
ROCKWALL, TX 75087

RESIDENT
403 E BOURN ST
ROCKWALL, TX 75087

WALTER MARY
408 E BOURN ST
ROCKWALL, TX 75087

HONZELL DAVID AND PATRICIA
414 E. COACHLIGHT TRAIL
ROCKWALL, TX 75087

ANGULAR PIEDRA A/G
418 E BOURN ST
ROCKWALL, TX 75087

LIU HOWARD HEYUN
4577 JAGUAR DR
PLANO, TX 75024

HECKARD ALLEN
4906 FREEMAN DR
ROWLETT, TX 75088

TEXAN MUTUAL LLC
5000 Riverside Dr Ste 100W Bldg 5
Irving, TX 75039

MARTIN HELEN
501 E BOURN ST
ROCKWALL, TX 75087

RESIDENT
504 ROSS
ROCKWALL, TX 75087

RESIDENT
505 E BOURN ST
ROCKWALL, TX 75087

NUAMERICA PROPERTIES LLC
5657 SOUTHERN FERN RD
GARLAND, TX 75043

STAR 2022 SFR3 BORROWER LP
591 WEST PUTNAM AVE
GREENWICH, CT 6830

ALLEN DONNA ANETTE AND
JACQUELINE YVETTE JACOBS AND JEFFREY
DWAYNE JACOBS
5961 CONNIE LANE
ROCKWALL, TX 75032

CAMELI CHAZ CRISTIAN NECOLA & LAUREN
604 E ROSS ST
ROCKWALL, TX 75087

DEATON SHELLEY MARIE AND
BRIANNA ORNELAS
701 SAM HOUSTON STREET
ROCKWALL, TX 75087

RESIDENT
703 SAM HOUSTON ST
ROCKWALL, TX 75087

TAYLOR LISA AND PAUL TAYLOR
704 DAVY CROCKETT ST
ROCKWALL, TX 75087

RESIDENT
705 DAVY CROCKETT
ROCKWALL, TX 75087

MILLER ANNE
705 SAM HOUSTON ST
ROCKWALL, TX 75087

WILLIAMS SHIRLEY B ETAL
706 DAVY CROCKETT ST
ROCKWALL, TX 75087

ESTATE OF DABNEY AUDRY
706 PETERS COLONY
ROCKWALL, TX 75087

RESIDENT
707 SAM HOUSTON
ROCKWALL, TX 75087

CRENSHAW LORENZA
707 DAVY CROCKETT ST
ROCKWALL, TX 75087

RESIDENT
708 DAVY CROCKETT
ROCKWALL, TX 75087

RESIDENT
708 PETERS COLONY
ROCKWALL, TX 75087

RESIDENT
710 DAVY CROCKETT
ROCKWALL, TX 75087

RESIDENT
710 PETERS COLONY
ROCKWALL, TX 75087

MILLER FRANK
711 S GOLIAD ST
ROCKWALL, TX 75087

ALLEN ETHEL JEAN
711 SHERMAN ST
ROCKWALL, TX 75087

BENNETT A L EST
C/O OLIVER LINVELL
712 PETERS COLONY
ROCKWALL, TX 75087

LINVEL MELBA RUTH ESTATE
712 PETERS COLONY
ROCKWALL, TX 75087

CABRERA JUAN R & NOEMI E
715 PETERS COLONY
ROCKWALL, TX 75087

RESIDENT
725 PETERS COLONY
ROCKWALL, TX 75087

ROCKWALL HOUSING DEV CORP
A TEXAS NON-PROFIT CORP OF RW
787 HAIL DR
ROCKWALL, TX 75032

RESIDENT
800 SAM HOUSTON
ROCKWALL, TX 75087

RESIDENT
801 DAVY CROCKETT
ROCKWALL, TX 75087

RESIDENT
801 PETERS COLONY
ROCKWALL, TX 75087

RESIDENT
801 S GOLIAD
ROCKWALL, TX 75087

LAFAYETTE ESTELLE
801 THROCKMORTON ST
ROCKWALL, TX 75087

U S HOUSING AUTHORITY
802 N GOLIAD ST
ROCKWALL, TX 75087

JACKSON CALVIN
802 SAM HOUSTON ST
ROCKWALL, TX 75087

FISHER JESSICA
803 PETERS COLONY
ROCKWALL, TX 75087

DANIELS ANNIE L
803 THROCKMORTON ST
ROCKWALL, TX 75087

DIXON ALMA
804 SAM HOUSTON ST
ROCKWALL, TX 75087

RESIDENT
805 SAM HOUSTON
ROCKWALL, TX 75087

ST PAUL AFRICAN METHODIST
EPISCOPAL CHURCH
805 PETERS COLONY
ROCKWALL, TX 75087

ESTATE OF FRANKIE MAE ALLEN
805 THROCKMORTON
ROCKWALL, TX 75087

RESIDENT
806 SAM HOUSTON ST
ROCKWALL, TX 75087

RESIDENT
807 THROCKMORTON
ROCKWALL, TX 75087

RESIDENT
808 SAM HOUSTON ST
ROCKWALL, TX 75087

RESIDENT
809 S GOLIAD
ROCKWALL, TX 75087

RESIDENT
809 SAM HOUSTON
ROCKWALL, TX 75087

JOHNSON MELDRIA
809 DAVY CROCKETT
ROCKWALL, TX 75087

STRANGE FREDERICK & PATRICIA
810 DAVY CROCKETT ST
ROCKWALL, TX 75087

BARRON BLAKELEIGH
811 DAVY CROCKETT ST
ROCKWALL, TX 75087

RESIDENT
811 S GOLIAD
ROCKWALL, TX 75087

RESIDENT
812 PETERS COLONY
ROCKWALL, TX 75087

HALL WILLA O
815 DAVY CROCKETT ST
ROCKWALL, TX 75087

HERNANDEZ ALMA VELIA
815 THROCKMORTON ST
ROCKWALL, TX 75087

AUL PROPERTIES LLC
8502 Huntington Dr
Rowlett, TX 75089

DENTON GLENDA K & LANCE
900 DAVY CROCKETT
ROCKWALL, TX 75087

RESIDENT
901 S GOLIAD
ROCKWALL, TX 75087

RESIDENT
902 DAVY CROCKETT
ROCKWALL, TX 75087

RESIDENT
903 S GOLIAD
ROCKWALL, TX 75087

RESIDENT
905 S GOLIAD
ROCKWALL, TX 75087

VALENCIA MONICA L AND ALFREDO
906 SAM HOUSTON
ROCKWALL, TX 75087

RESIDENT
907 SAM HOUSTON
ROCKWALL, TX 75087

PAIGE RYAN PROPERTIES LLC
P. O. BOX 853
WYLIE, TX 75098

DATIBRAN HOLDINGS LLC
PO Box 1137
Rockwall, TX 75087

JCK CONCRETE INC
PO BOX 311
FATE, TX 75132

PROGRESS RESIDENTIAL BORROWER 16 LLC
PO BOX 4090
SCOTTSDALE, AZ 85261

NEW CALDONIA BAPTIST CHURCH
PO BOX 481
ROCKWALL, TX 75087

D&A REAL ESTATE PARTNERS LTD
PO BOX 850
ROCKWALL, TX 75087

SMITH TIMOTHY
PSC 3 BOX 5631
APO, AP 96266

OWENS RICHARD DUANE
905 SAM HOUSTON
ROCKWALL, TX 75087

PUBLIC NOTICE



CITY OF ROCKWALL
PLANNING AND ZONING DEPARTMENT
PHONE: (972) 771-7745
EMAIL: PLANNING@ROCKWALL.COM

Property Owner and/or Resident of the City of Rockwall:

You are hereby notified that the City of Rockwall Planning and Zoning Commission and City Council will consider the following application:

Z2025-037: Specific Use Permit (SUP) for Residential Infill

Hold a public hearing to discuss and consider a request by Javier Silva of JMS Custom Homes, LLC for the approval of a Specific Use Permit (SUP) for Residential Infill in an Established Subdivision for the purpose of constructing a single-family home on a ~0.115-acre tract of land identified as a portion of Lot W, Block J, Sanger Addition, City of Rockwall, Rockwall County, Texas, situated within the Southside Residential Neighborhood Overlay (SRO) District, addressed as 805 Sam Houston Street, and take any action necessary.

For the purpose of considering the effects of such a request, the Planning and Zoning Commission will hold a public hearing on Tuesday, July 15, 2025 at 6:00 PM, and the City Council will hold a public hearing on Monday, July 21, 2025 at 6:00 PM. These hearings will be held in the City Council Chambers at City Hall, 385 S. Goliad Street.

As an interested property owner, you are invited to attend these meetings. If you prefer to express your thoughts in writing please return the form to:

Angelica Guevara
Rockwall Planning and Zoning Dept.
385 S. Goliad Street
Rockwall, TX 75087

You may also email your comments to the Planning Department at planning@rockwall.com. If you choose to email the Planning Department please include your name and address for identification purposes.

Your comments must be received by Monday, July 21, 2025 at 4:00 PM to ensure they are included in the information provided to the City Council.

Sincerely,

Ryan Miller, AICP
Director of Planning & Zoning



MORE INFORMATION ON THIS CASE CAN BE FOUND AT: <https://sites.google.com/site/rockwallplanning/development/development-cases>

— . . . PLEASE RETURN THE BELOW FORM —

Case No. Z2025-037: Specific Use Permit (SUP) for Residential Infill

Please place a check mark on the appropriate line below:



- ☐ I am in favor of the request for the reasons listed below.
- ☐ I am opposed to the request for the reasons listed below.

Name:

Address:

Tex. Loc. Gov. Code, Sec. 211.006 (d) If a proposed change to a regulation or boundary is protested in accordance with this subsection, the proposed change must receive, in order to take effect, the affirmative vote of at least three-fourths of all members of the governing body. The protest must be written and signed by the owners of at least 20 percent of either: (1) the area of the lots or land covered by the proposed change; or (2) the area of the lots or land immediately adjoining the area covered by the proposed change and extending 200 feet from that area.

[PLEASE SEE LOCATION MAP OF SUBJECT PROPERTY ON THE BACK OF THIS NOTICE](#)

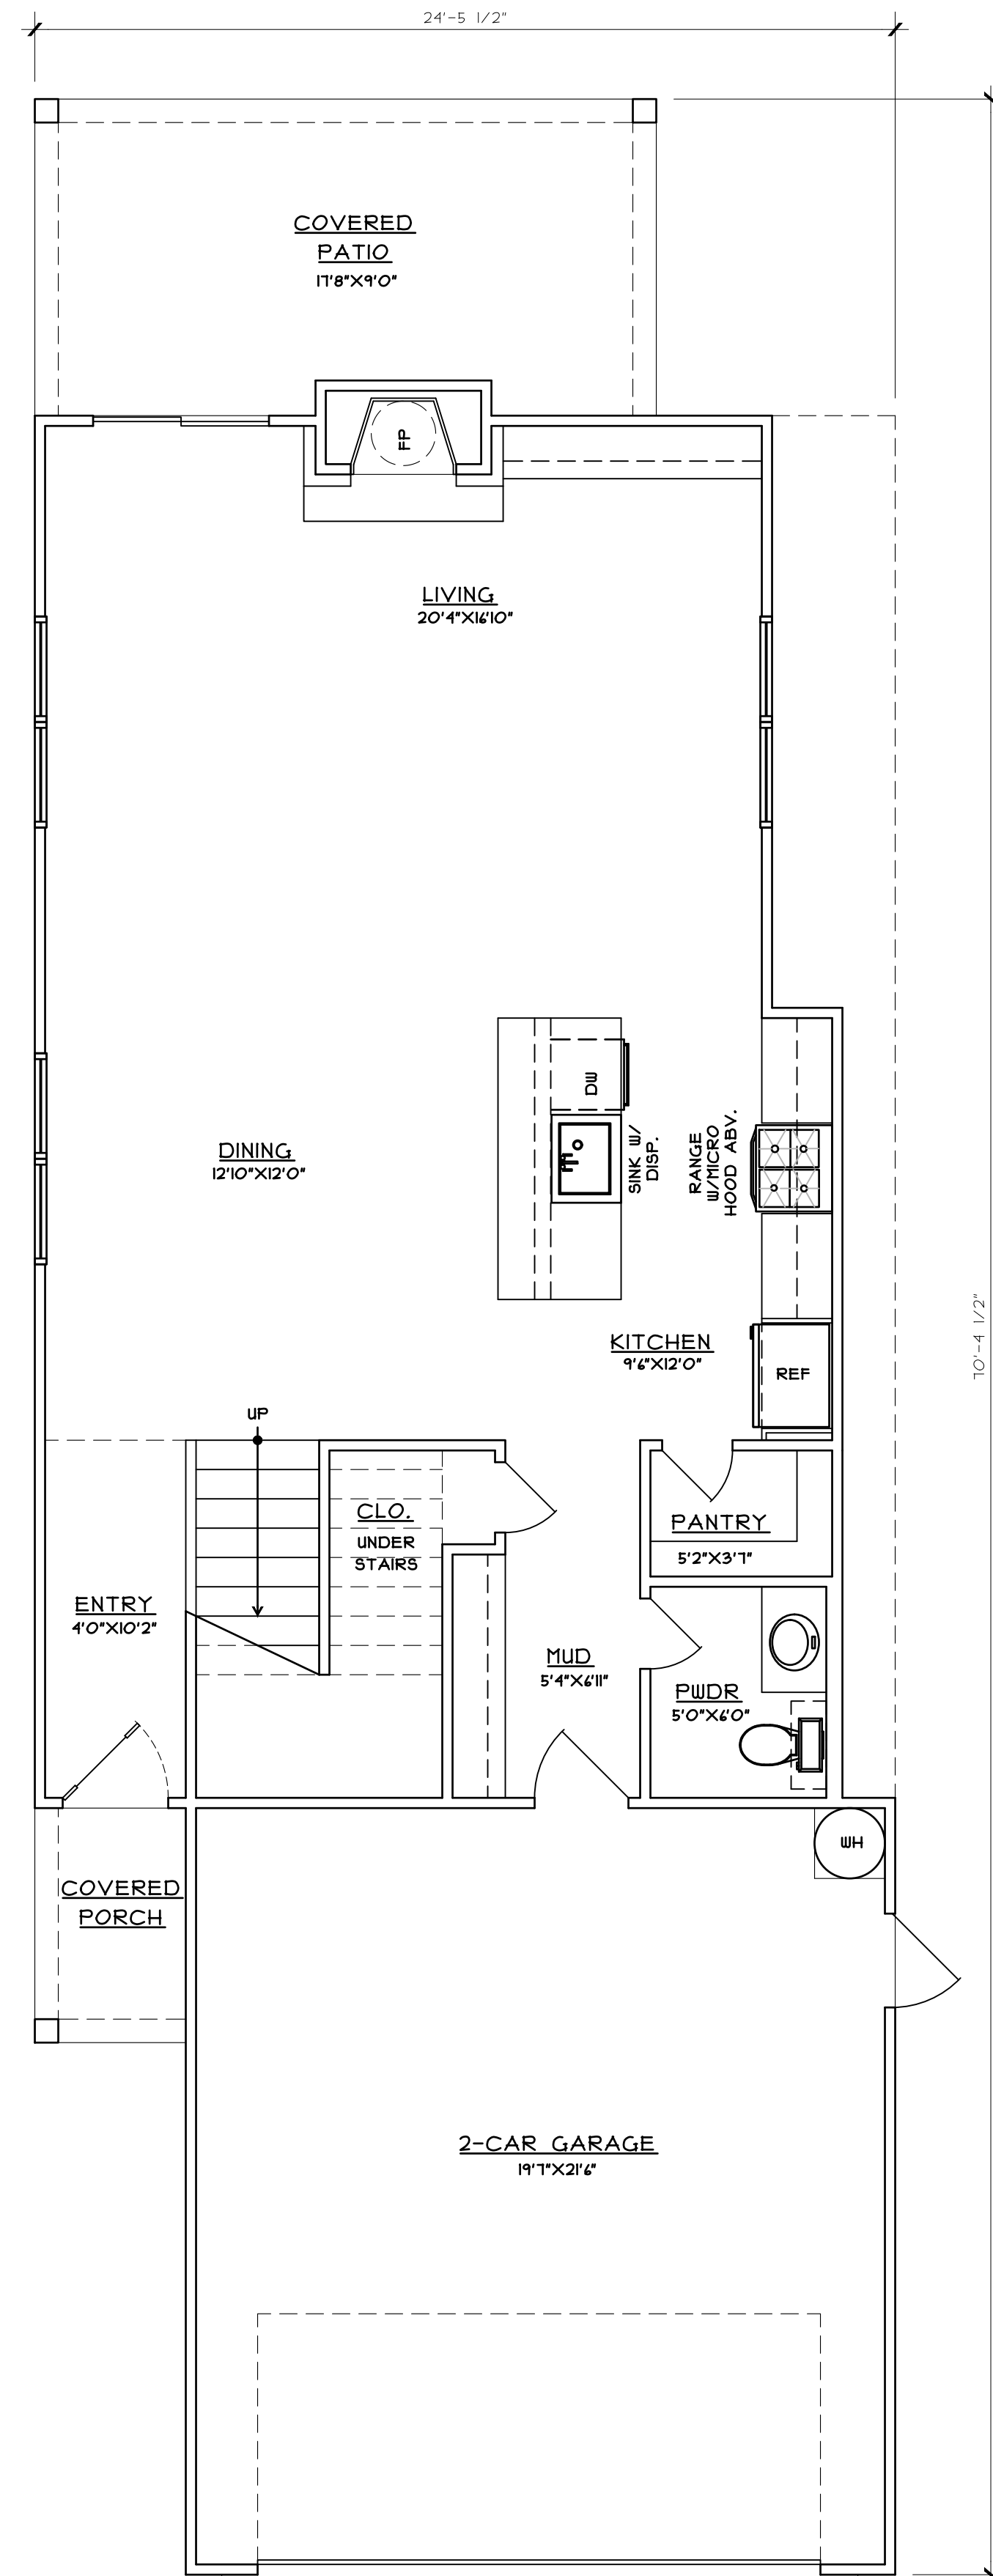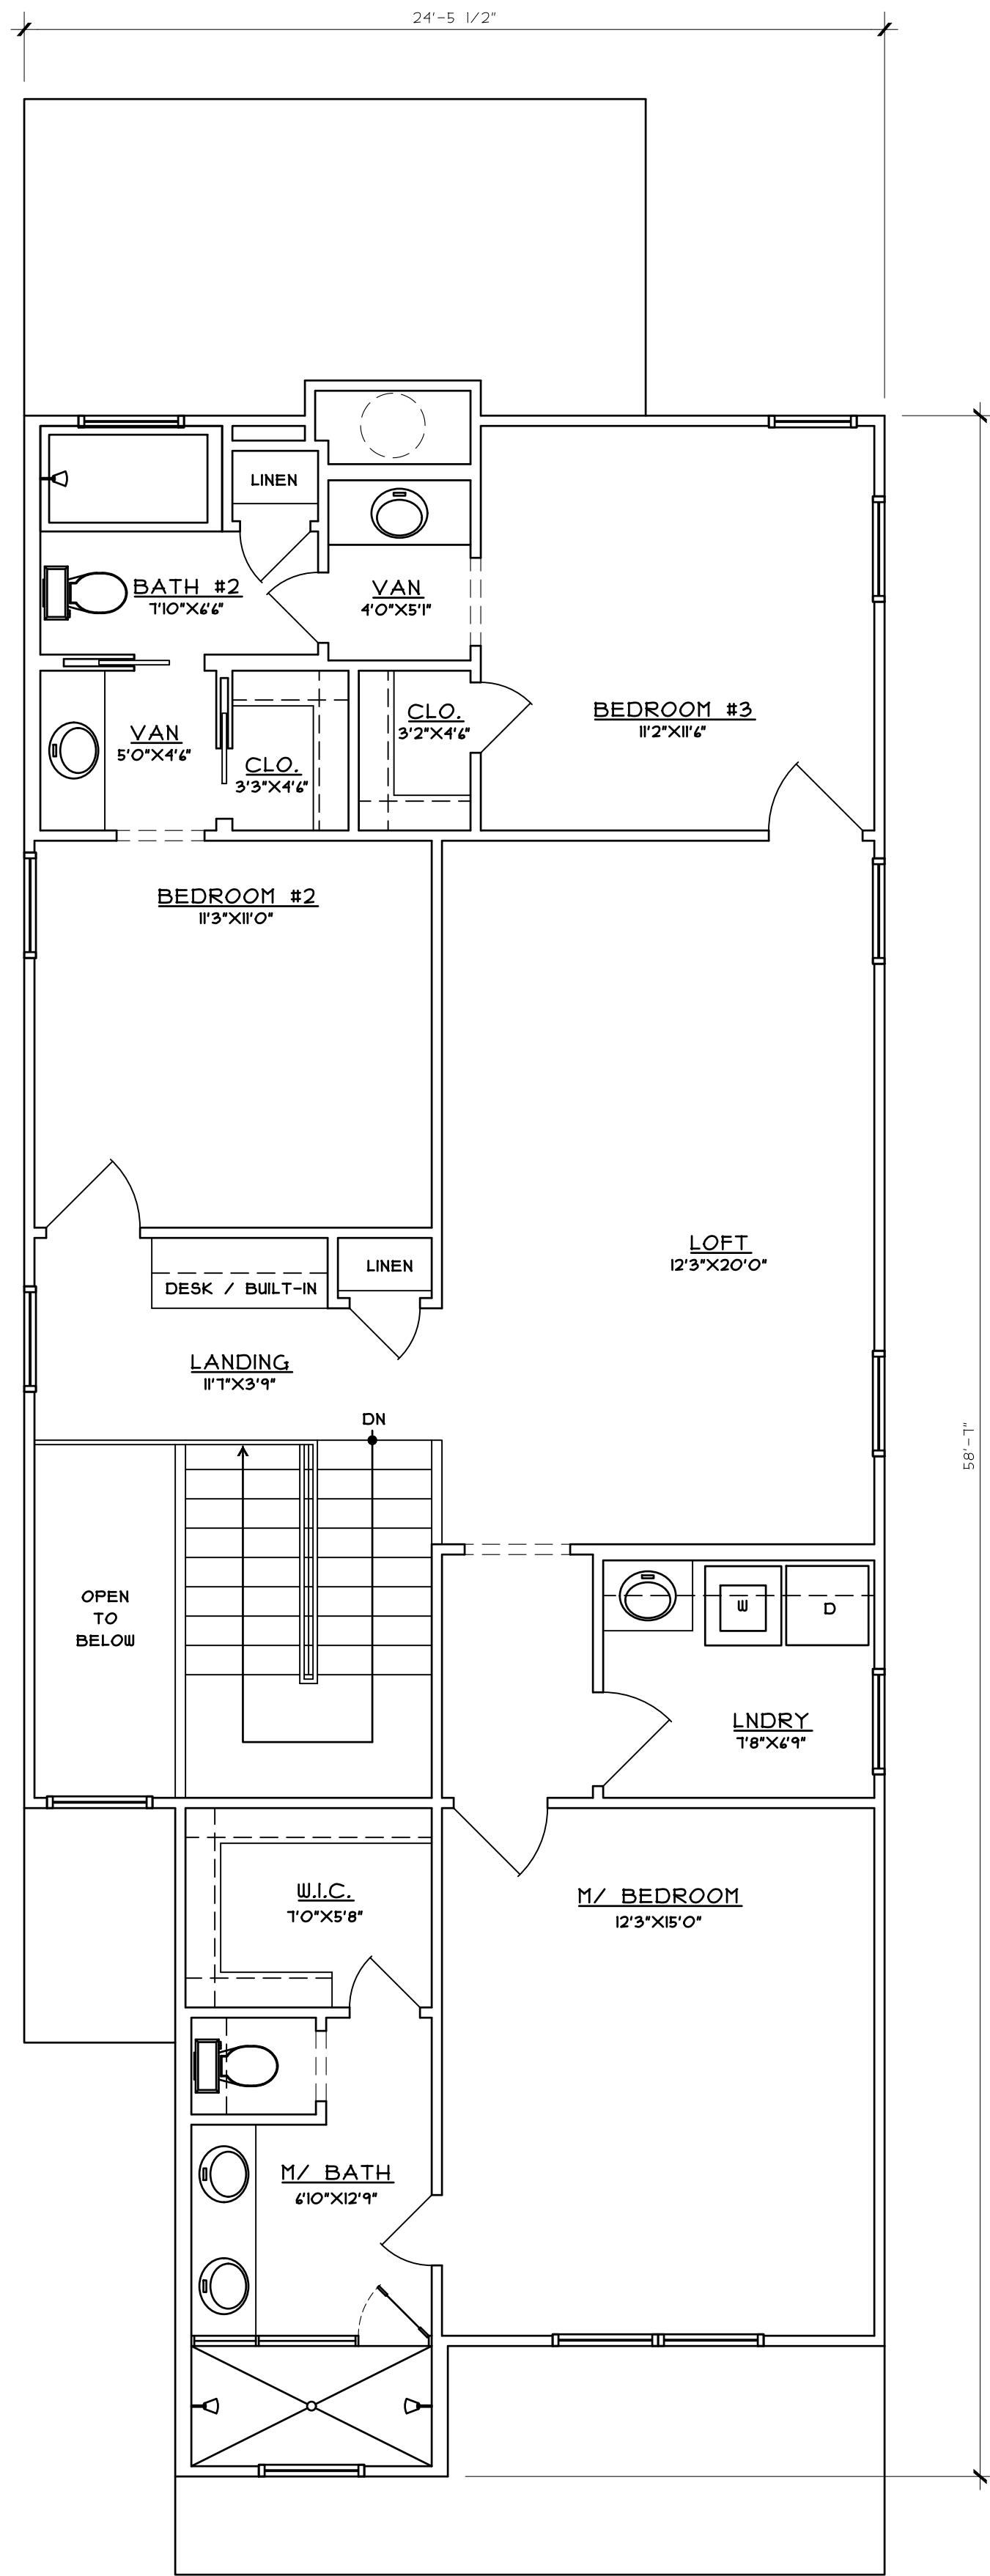

SQUARE FOOTAGE	AREAS
875	FIRST FLOOR PLAN
1170	SECOND FLOOR PLAN
2045	TOTAL CONDITIONED
440	2-CAR GARAGE
29	COVERED PORCH
159	COVERED PATIO
628	TOTAL UNCONDITIONED
2673	TOTAL UNDER ROOF



A NEW RESIDENCE

805B SAM HOUSTON STREET

JMS CUSTOM HOMES

ISSUE LOG	
DATE	DESCRIPTION
06/11/25	SUP

REVISION LOG		
DATE	DESCRIPTION	REV. NO.


ISSUED FOR:

☒ PRELIMINARY -

☐ BIDDING / PERMIT

☐ REVISION

☐ FOR CONSTRUCTION

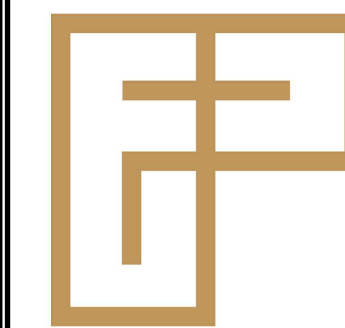

FANNINGPHILIPS DESIGN

CONTRACTOR: JAVIER SILVA
support@jmscustomhomes.net
972-514-9462


DESIGNER: PATRA PHILIPS
patra@fanningphilips.com
214-284-8734

ARCH. PROJ. #	SCALE
25110	REF. DRAWING

SHEET NO.

A3.2

FLOOR PLAN

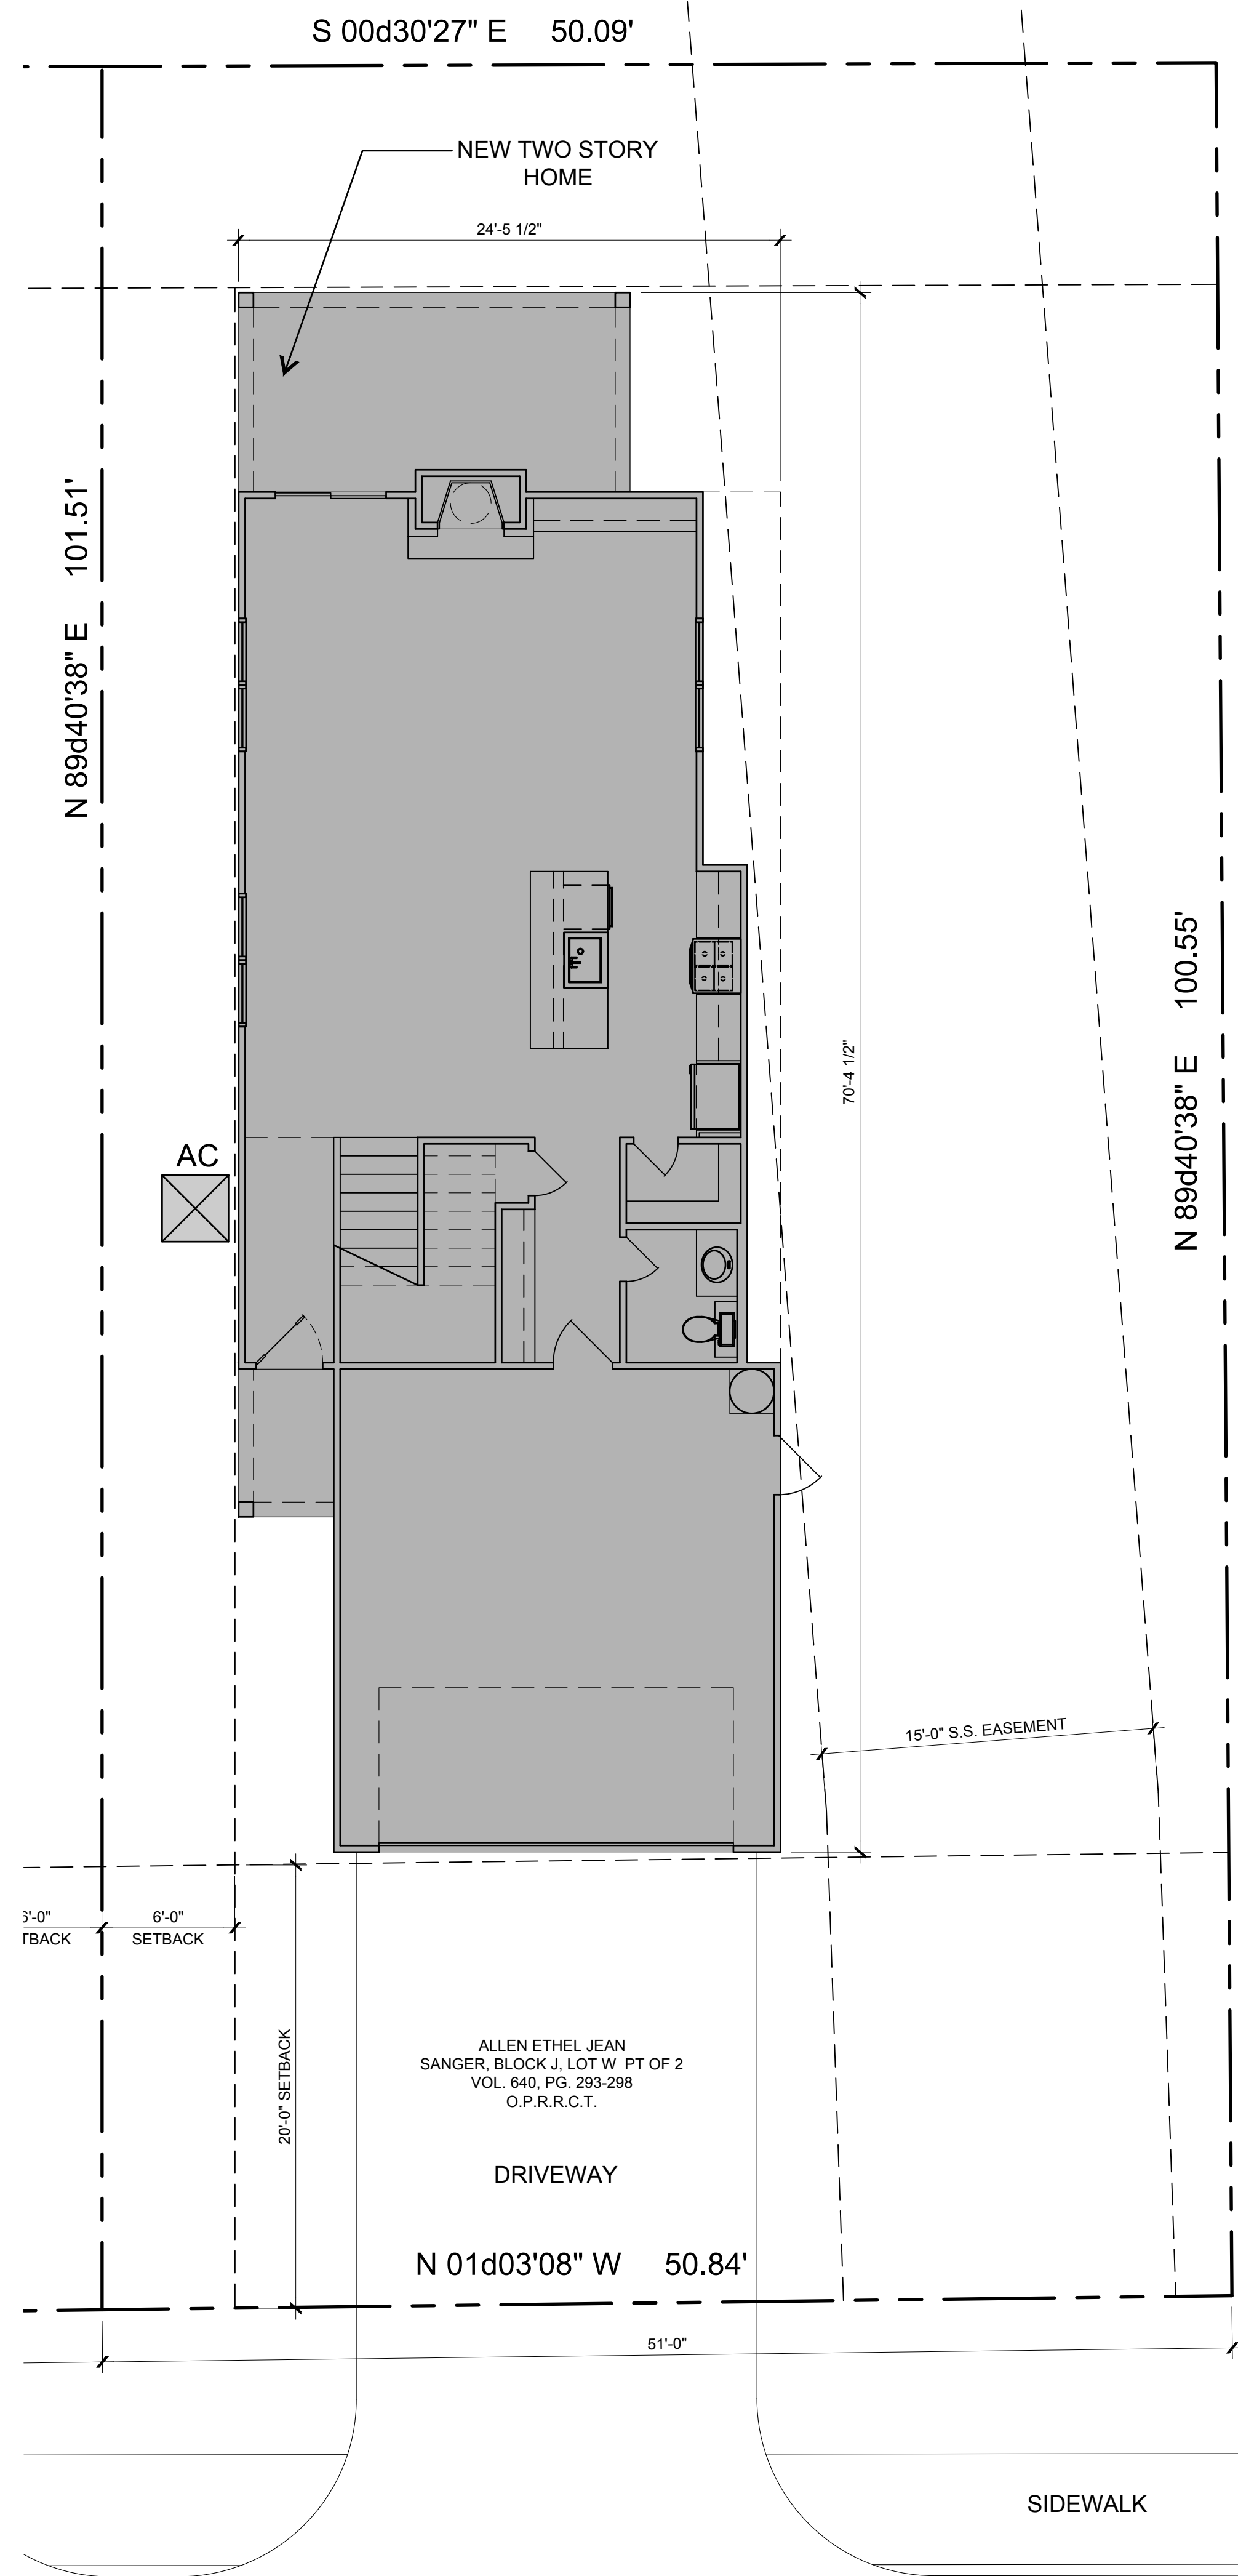

01

ARCHITECTURAL SITE PLAN

SCALE: 3/16"=1'-0"

A NEW RESIDENCE

805B SAM HOUSTON STREET

JMS CUSTOM HOMES

ISSUE LOG

DATE	DESCRIPTION
ISSUE	
06/11/25	SUP

REVISION LOG

DATE	DESCRIPTION	REV. NO.
ISSUE		

ISSUED FOR:

- ☒ PRELIMINARY -
☐ BIDDING / PERMIT
☐ REVISION
☐ FOR CONSTRUCTION



FANNINGPHILIPS DESIGN

CONTRACTOR: JAVIER SILVA
support@jmscustomhomes.net
972-514-9462
DESIGNER: PATRA PHILIPS
patra@fanningphilips.com
214-284-8734

ARCH. PROJ. # 25110 SCALE: REF. DRAWING

SHEET NO.

A2.1

SITE PLAN

A NEW
RESIDENCE

805B SAM
HOUSTON
STREET

JMS CUSTOM
HOMES

ISSUE LOG

DATE ISSUE	DESCRIPTION
06/11/25	SUP

REVISION LOG

DATE ISSUE	DESCRIPTION	REV NO.

ISSUED FOR:

- ☒ PRELIMINARY -
☐ BIDDING / PERMIT
☐ REVISION
☐ FOR CONSTRUCTION



FANNINGPHILIPS DESIGN


CONTRACTOR: JAVIER SILVA
support@jmscustomhomes.net
972-814-9462
DESIGNER: PATRA PHILIPS
patra@fanningphilips.com
214-284-8734

ARCH. PROJ. # 25110
SCALE: REF. DRAWING

SHEET NO.


A5.1

ELEVATIONS

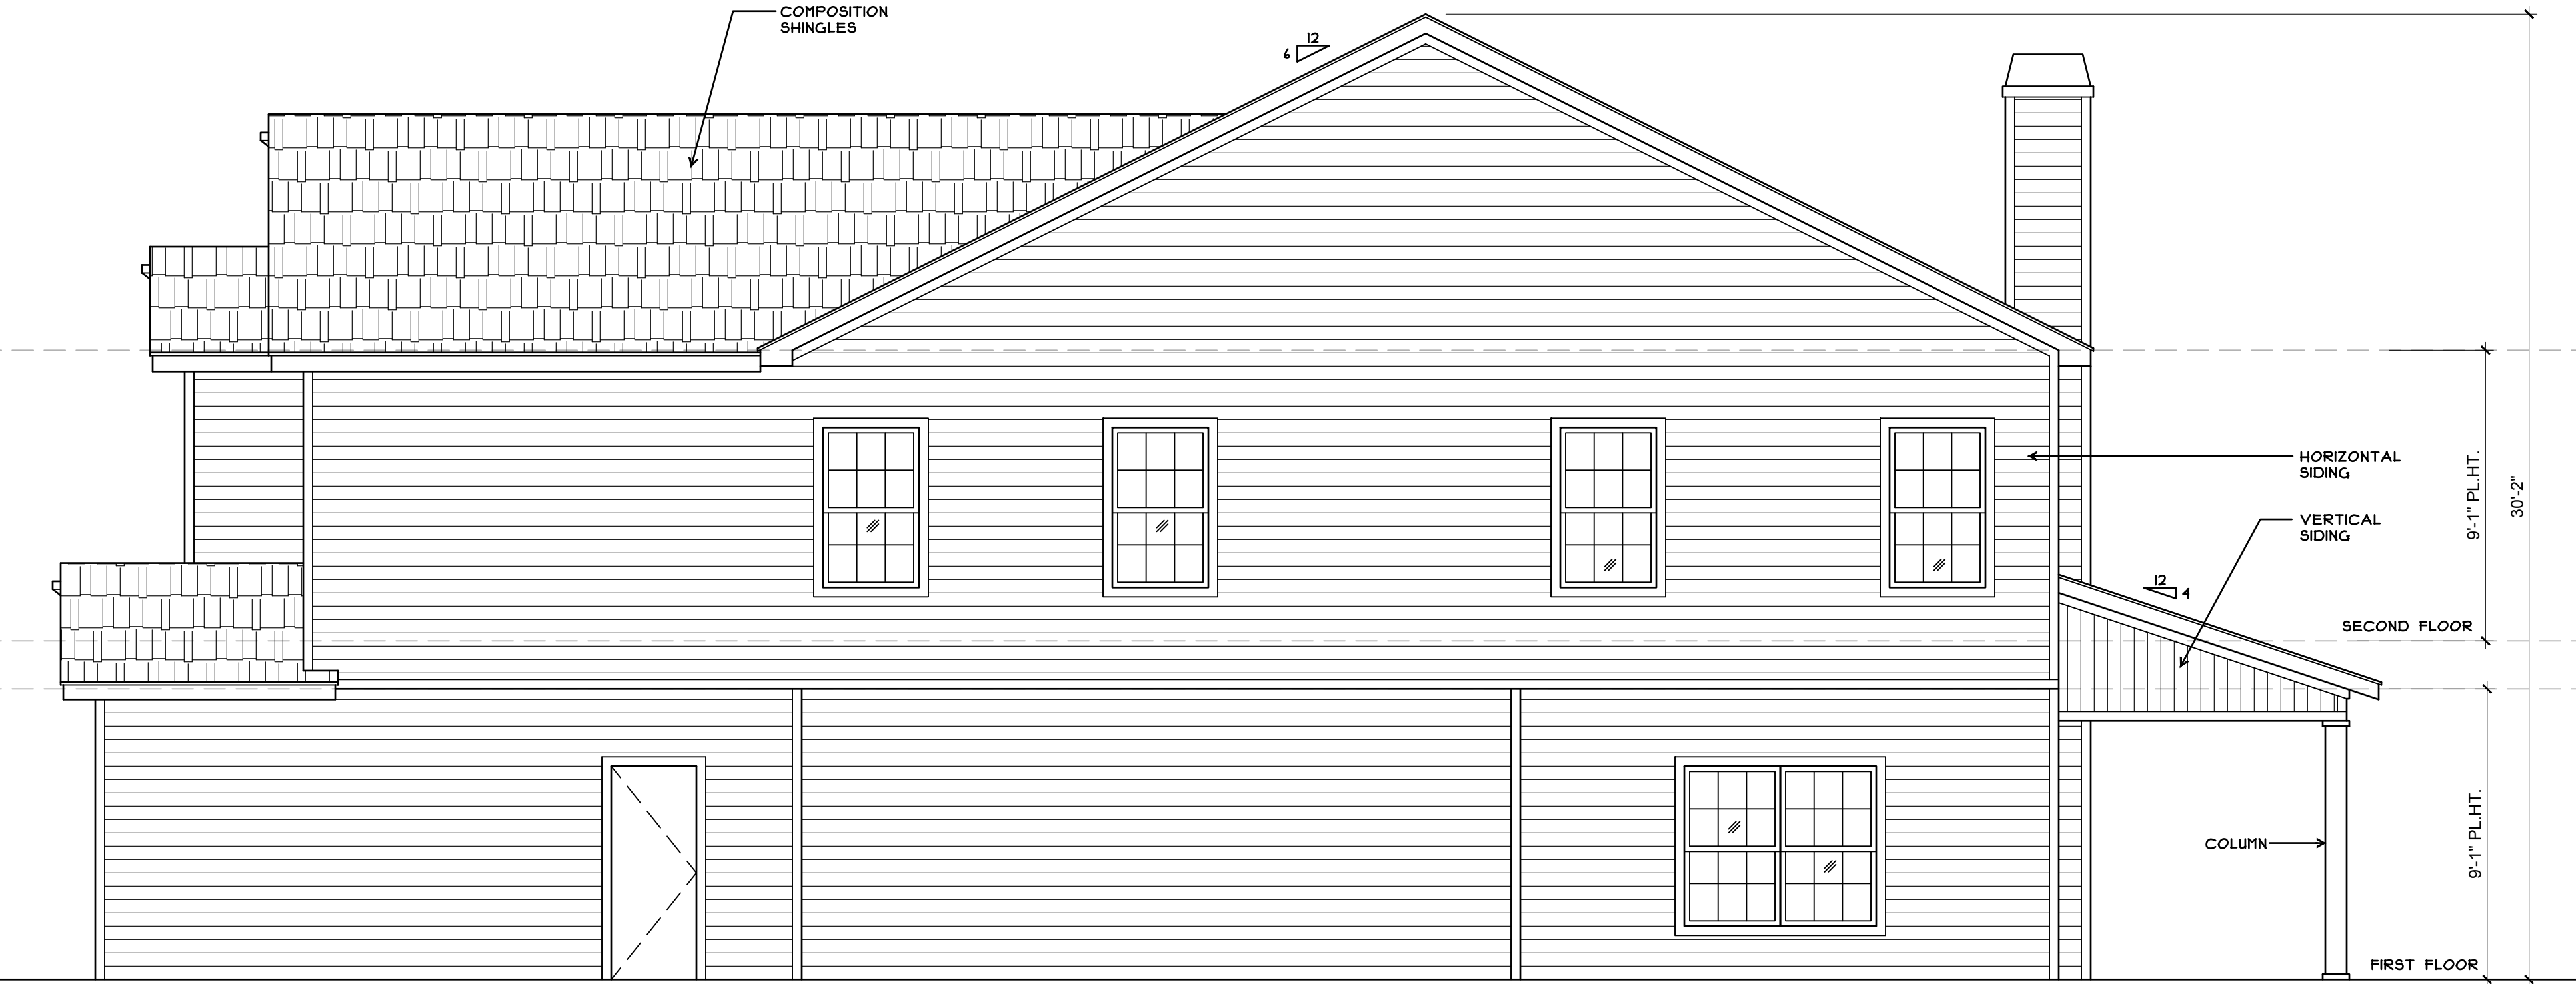


04 SOUTH ELEVATION

SCALE: 1/4"=1'-0"

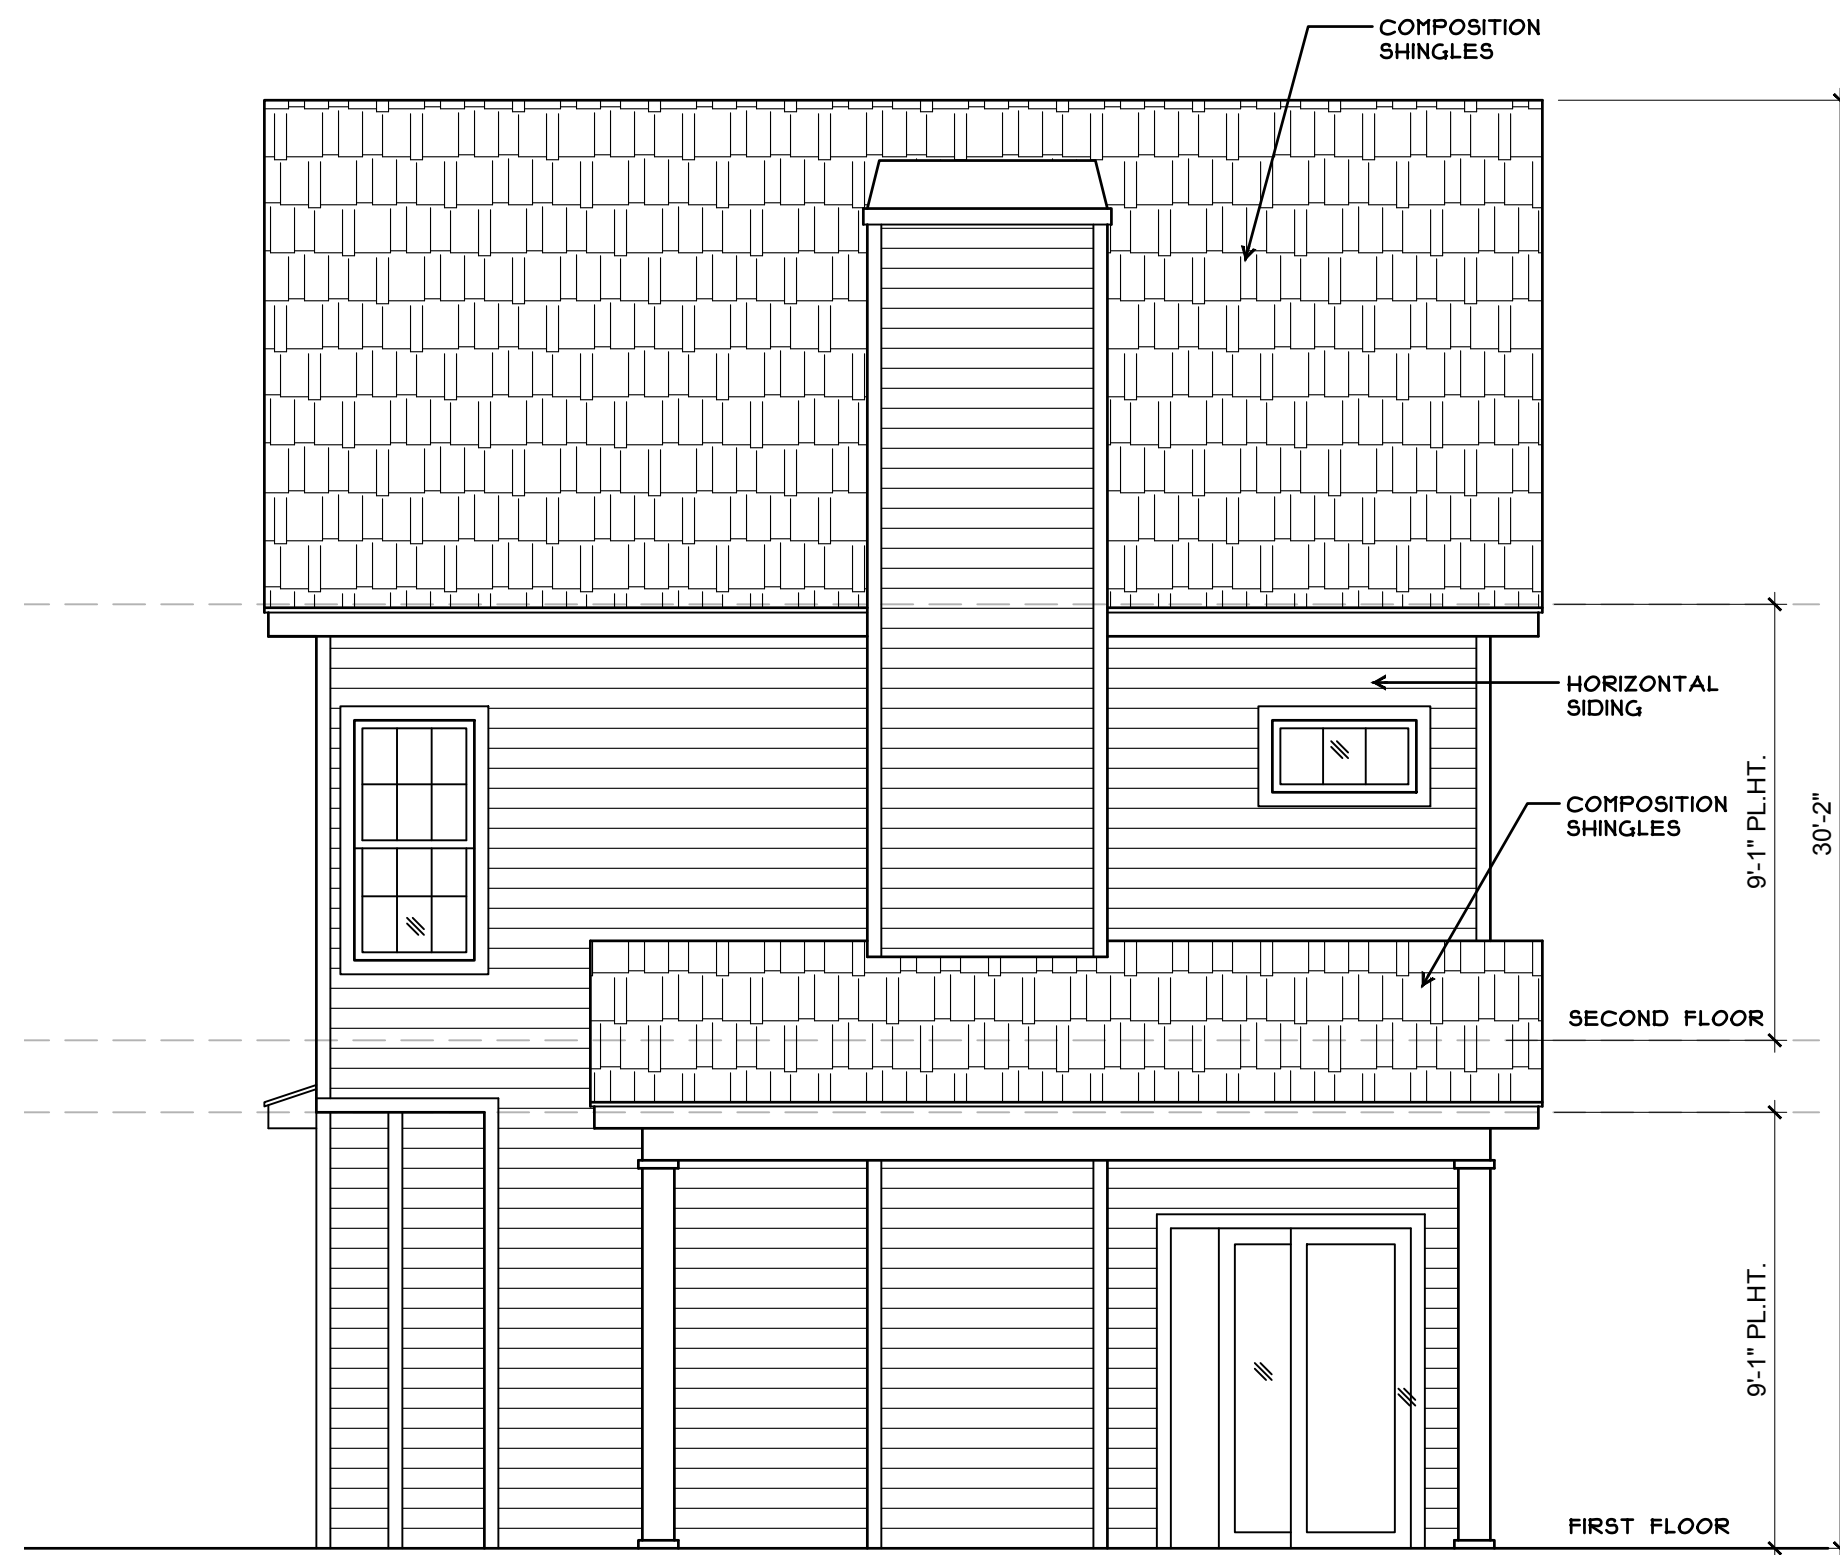

03 EAST ELEVATION

SCALE: 1/4"=1'-0"

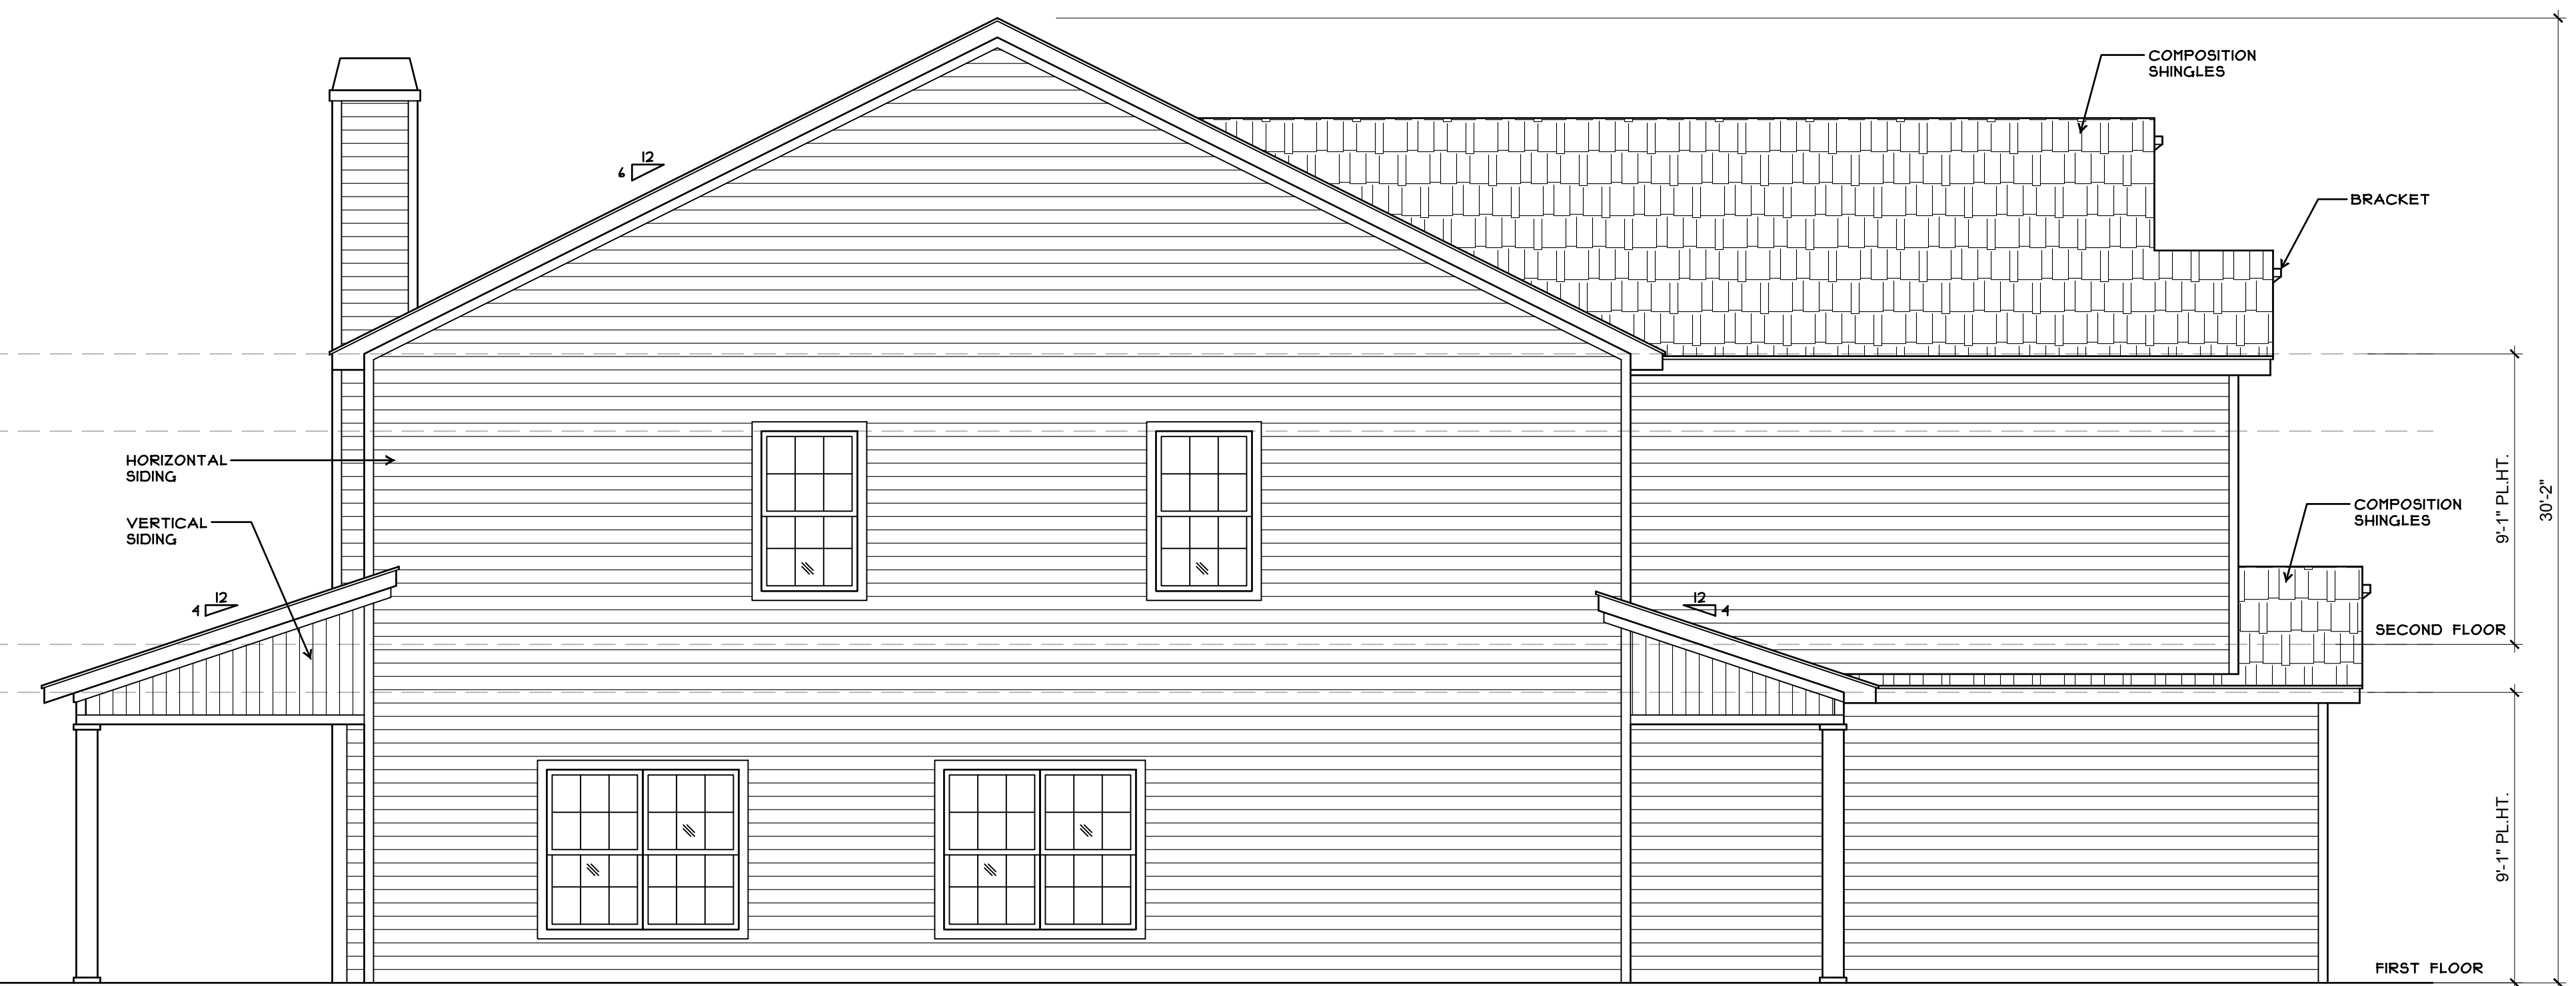

02 NORTH ELEVATION

SCALE: 1/4"=1'-0"



01 WEST ELEVATION

SCALE: 1/4"=1'-0"

CITY OF ROCKWALL

ORDINANCE NO. 25-XX

SPECIFIC USE PERMIT NO. S-3XX

AN ORDINANCE OF THE CITY COUNCIL OF THE CITY OF ROCKWALL, TEXAS, AMENDING THE UNIFIED DEVELOPMENT CODE (UDC) [ORDINANCE NO. 20-02] OF THE CITY OF ROCKWALL, ROCKWALL COUNTY, TEXAS, AS PREVIOUSLY AMENDED, SO AS TO GRANT A SPECIFIC USE PERMIT (SUP) FOR *RESIDENTIAL INFILL IN AN ESTABLISHED SUBDIVISION* TO ALLOW FOR THE CONSTRUCTION OF A SINGLE-FAMILY HOME ON A ~0.115-ACRE PARCEL OF LAND, IDENTIFIED AS LOT W, BLOCK J, SANGER ADDITION, CITY OF ROCKWALL, ROCKWALL COUNTY, TEXAS; AND MORE SPECIFICALLY DESCRIBED AND DEPICTED IN *EXHIBIT 'A'* OF THIS ORDINANCE; PROVIDING FOR SPECIAL CONDITIONS; PROVIDING FOR A PENALTY OF FINE NOT TO EXCEED THE SUM OF TWO THOUSAND DOLLARS (\$2,000.00) FOR EACH OFFENSE; PROVIDING FOR A SEVERABILITY CLAUSE; PROVIDING FOR A REPEALER CLAUSE; PROVIDING FOR AN EFFECTIVE DATE.

WHEREAS, the City has received a request by Javier Silva of JMS Custom Homes, LLC for the approval of a Specific Use Permit (SUP) for *Residential Infill in an Established Subdivision* for the purpose of constructing a single-family home on a ~0.1150-acre parcel of land identified as Lot W, Block J, Sanger Addition, City of Rockwall, Rockwall County, Texas, zoned Single-Family 7 (SF-7) District, addressed as 805 Sam Houston Street, and being more specifically described and depicted in *Exhibit 'A'* of this ordinance, which herein after shall be referred to as the *Subject Property* and incorporated by reference herein; and

WHEREAS, the Planning and Zoning Commission of the City of Rockwall and the governing body of the City of Rockwall, in compliance with the laws of the State of Texas and the ordinances of the City of Rockwall, have given the requisite notices by publication and otherwise, and have held public hearings and afforded a full and fair hearing to all property owners generally, and to all persons interested in and situated in the affected area and in the vicinity thereof, the governing body in the exercise of its legislative discretion has concluded that and the Unified Development Code (UDC) [Ordinance No. 20-02] of the City of Rockwall should be amended as follows:

NOW, THEREFORE, BE IT ORDAINED by the City Council of the City of Rockwall, Texas;

SECTION 1. That the Unified Development Code (UDC) [Ordinance No. 20-02] of the City of Rockwall, as heretofore amended, be and the same is hereby amended so as to grant a Specific Use Permit (SUP) for *Residential Infill in an Established Subdivision* to allow for the construction of a single-family home in an established subdivision in accordance with Article 04, *Permissible Uses*, of the Unified Development Code (UDC) [Ordinance No. 20-02] on the *Subject Property*; and,

SECTION 2. That the Specific Use Permit (SUP) shall be subject to the requirements set forth in Subsection 03.01, *General Residential District Standards*, and Subsection 03.09, *Single-Family 7 (SF-7) District*, of Article 05, *District Development Standards*, of the Unified Development Code

(UDC) [Ordinance No. 20-02] -- as heretofore amended and may be amended in the future -- and with the following conditions:

2.1 OPERATIONAL CONDITIONS

The following conditions pertain to the construction of a single-family home on the *Subject Property* and conformance to these operational conditions are required:

- 1) The development of the *Subject Property* shall generally conform to the Residential Plot Plan as depicted in *Exhibit 'B'* of this ordinance.
- 2) The construction of a single-family home on the *Subject Property* shall generally conform to the Building Elevations depicted in *Exhibit 'C'* of this ordinance;
- 3) The subject property will have to be replatted prior to the issuance of a Building Permit.
- 4) Once construction of the single-family home has been completed, inspected, and accepted by the City of Rockwall, this Specific Use Permit (SUP) shall expire, and no further action by the property owner shall be required.

2.2 COMPLIANCE

Approval of this ordinance in accordance with Subsection 02.02, *Specific Use Permits (SUP)* of Article 11, *Development Applications and Review Procedures*, of the Unified Development Code (UDC) will require the *Subject Property* to comply with the following:

- 1) Upon obtaining a *Building Permit*, should the contractor operating under the guidelines of this ordinance fail to meet the minimum operational requirements set forth herein and outlined in the Unified Development Code (UDC), the City may (*after proper notice*) initiate proceedings to revoke the Specific Use Permit (SUP) in accordance with Subsection 02.02(F), *Revocation*, of Article 11, *Development Applications and Revision Procedures*, of the Unified Development Code (UDC) [Ordinance No. 20-02].

SECTION 3. That the official zoning map of the City be corrected to reflect the changes in zoning described herein.

SECTION 4. That all ordinances of the City of Rockwall in conflict with the provisions of this ordinance be, and the same are hereby repealed to the extent of that conflict.

SECTION 5. Any person, firm, or corporation violating any of the provisions of this ordinance shall be deemed guilty of a misdemeanor and upon conviction shall be punished by a penalty of fine not to exceed the sum of *TWO THOUSAND DOLLARS (\$2,000.00)* for each offence and each and every day such offense shall continue shall be deemed to constitute a separate offense.

SECTION 6. If any section or provision of this ordinance or the application of that section or provision to any person, firm, corporation, situation or circumstance is for any reason judged invalid, the adjudication shall not affect any other section or provision of this ordinance or the application of any other section or provision to any other person, firm, corporation, situation or circumstance, and the City Council declares that it would have adopted the valid portions and applications of the ordinance without the invalid parts and to this end the provisions of this ordinance shall remain in full force and effect.

SECTION 7. That this ordinance shall take effect immediately from and after its passage.

**PASSED AND APPROVED BY THE CITY COUNCIL OF THE CITY OF ROCKWALL, TEXAS,
THIS THE 4TH DAY OF AUGUST, 2025.**

Tim McCallum, *Mayor*

ATTEST:

Kristy Teague, *City Secretary*

APPROVED AS TO FORM:

Frank J. Garza, *City Attorney*

1st Reading: July 21, 2025

2nd Reading: August 4, 2025

Exhibit 'A':
Location Map

Address: 805 Sam Houston Street

Legal Description: Lot W, Block J, Sanger Addition



Exhibit 'B':
Residential Plot Plan





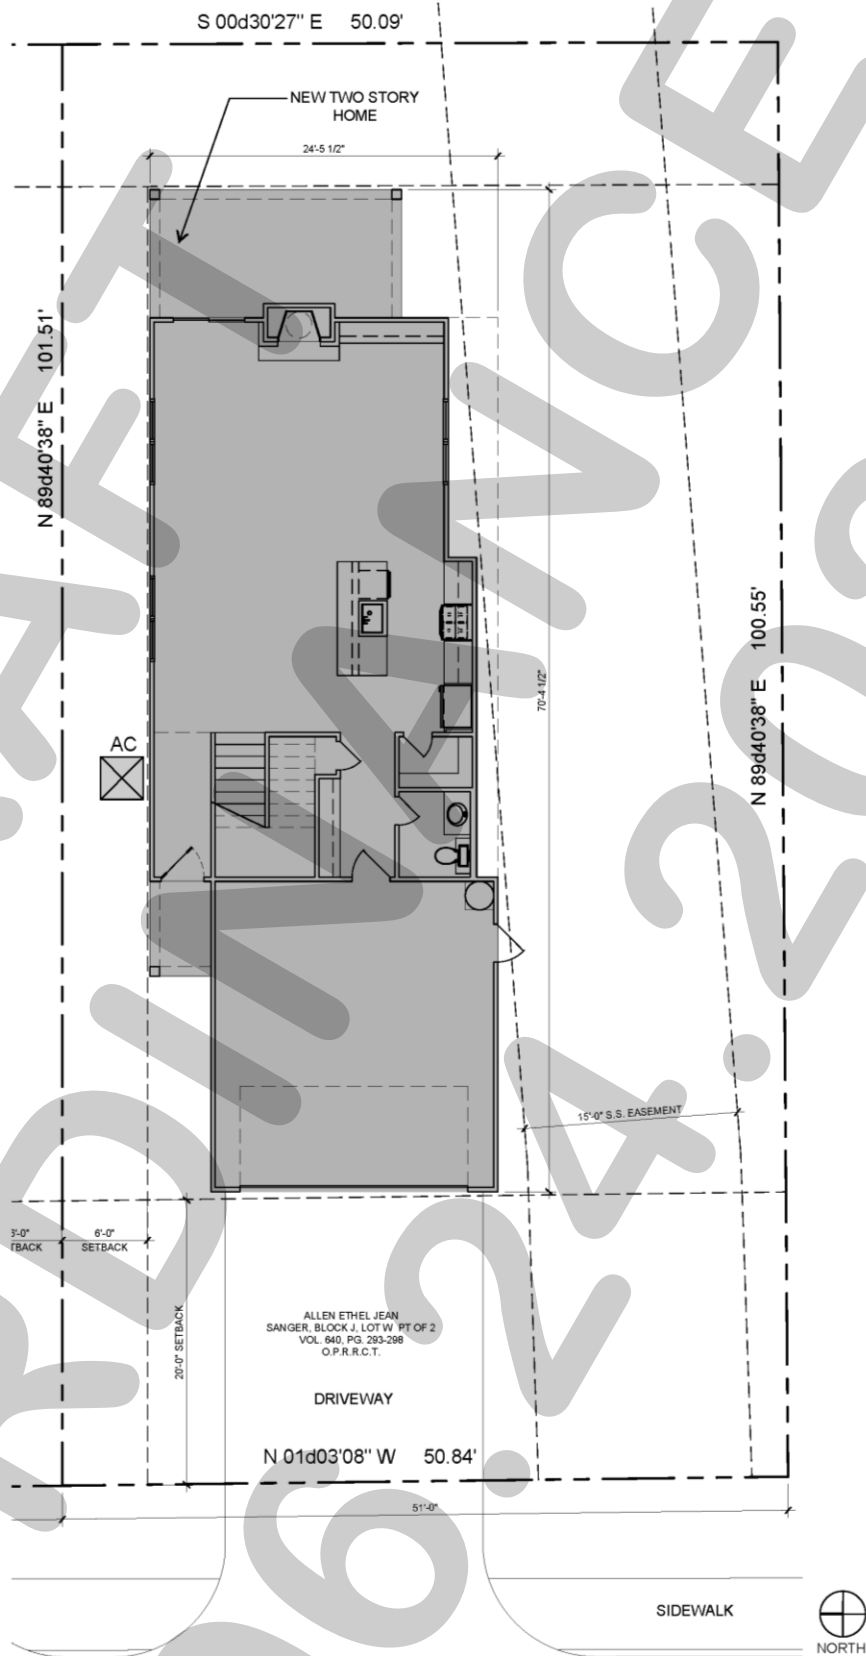


Exhibit 'C':
Building Elevations

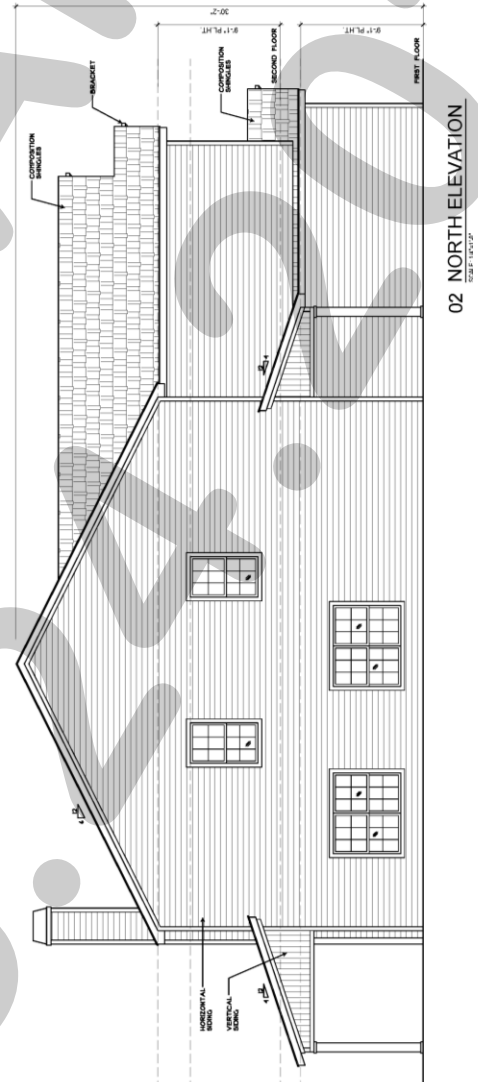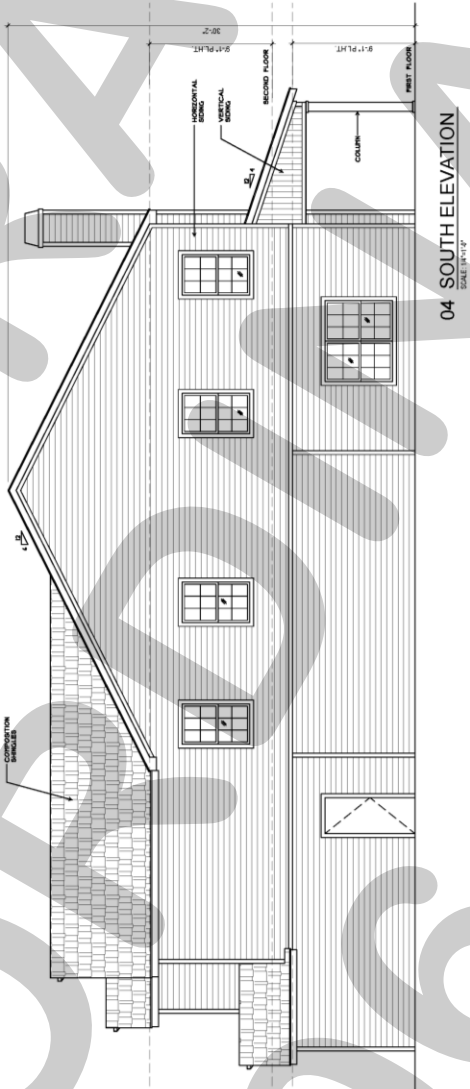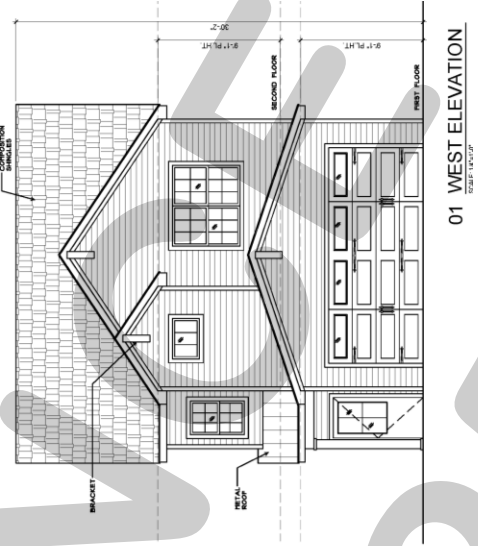

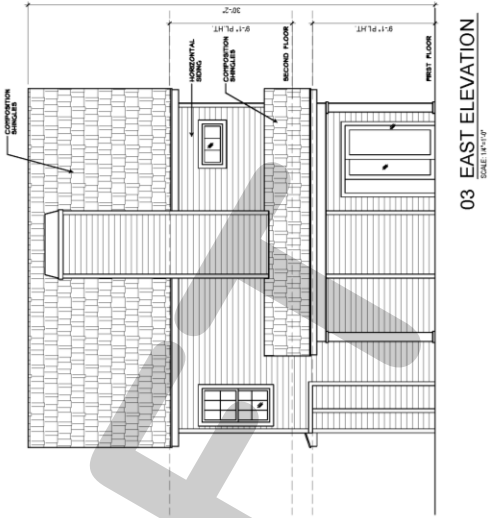

CITY OF ROCKWALL

PLANNING AND ZONING COMMISSION CASE MEMO

PLANNING AND ZONING DEPARTMENT

385 S. GOLIAD STREET • ROCKWALL, TX 75087

PHONE: (972) 771-7745 • EMAIL: PLANNING@ROCKWALL.COM

TO: Planning and Zoning Commission

DATE: July 15, 2025

APPLICANT: Javier Silva; *JMS Custom Homes*

CASE NUMBER: Z2025-037; *Specific Use Permit (SUP) for a Residential Infill in an Established Subdivision for 805 Sam Houston Street*

SUMMARY

Hold a public hearing to discuss and consider a request by Javier Silva of JMS Custom Homes, LLC for the approval of a Specific Use Permit (SUP) for *Residential Infill in an Established Subdivision* for the purpose of constructing a single-family home on a ~0.115-acre tract of land identified as a portion of Lot W, Block J, Sanger Addition, City of Rockwall, Rockwall County, Texas, zoned Single-Family 7 (SF-7) District, situated within the Southside Residential Neighborhood Overlay (SRO) District, addressed as 805 Sam Houston Street, and take any action necessary.

BACKGROUND

The subject property was originally platted as Lot 2, Block J, Sanger Addition on May 11, 1895. According to the 1934 Sanborn Maps, there was a dwelling unit on the subject property; however, there is no record of when the structure was demolished and the property has remained vacant since its removal. Per the City's historic zoning maps, the subject property was zoned Single-Family 3 (SF-3) District as of January 3, 1972. Between January 3, 1972 and May 16, 1983, the subject property was rezoned to a Single-Family 7 (SF-7) District and has remained zoned Single-Family 7 (SF-7) District to this day.

PURPOSE

The applicant -- *Javier Silva* -- is requesting the approval of a Specific Use Permit (SUP) for the purpose of constructing a single-family home on the subject property in accordance with Subsection 02.03(B)(11), *Residential Infill in or Adjacent to an Established Subdivision*, of Article 04, *Permissible Uses*, of the Unified Development Code (UDC).

ADJACENT LAND USES AND ACCESS

The subject property is addressed as 805 Sam Houston Street. The land uses adjacent to the subject property are as follows:

North: Directly north of the subject property are two (2) parcels of land (*i.e. 302 & 304 E. Ross Street*) developed with single-family homes. Beyond this is E. Ross Street, which is identified as a R2 (*i.e. residential, two [2] lane, undivided roadway*) on the City's Master Thoroughfare Plan contained in the OURHometown Vision 2040 Comprehensive Plan. North of this are various parcels of land that are a part of the Sanger Subdivision, which consists of 90 residential lots and has been in existence since May 11, 1895.

South: Directly south of the subject property is a duplex (*i.e. 807 and 809 Sam Houston*) which is owned by the U.S. Housing Authority. Beyond this is a *Church/House of Worship* (*i.e. New Caledonia Baptist Church; 301 E. Bourn Street*) that is zoned Single-Family 7 (SF-7) District. Both of these lots are zoned Single-Family 7 (SF-7) District. South of this is E. Bourn Street, which is identified as a R2 (*i.e. residential, two [2] lane, undivided roadway*) on the City's Master Thoroughfare Plan contained in the OURHometown Vision 2040 Comprehensive Plan.

East: Directly east of the subject property is a vacant parcel of land (*i.e. Lot E, Block J, Sanger Addition*) zoned Single-Family 7 (SF-7) District. Beyond this is Davy Crockett Street, which is identified as a R2 (*i.e. residential, two [2] lane, undivided roadway*) on the City's Master Thoroughfare Plan contained in the OURHometown Vision 2040 Comprehensive Plan.

Comprehensive Plan. East of this is one (1) lot (*i.e.* 801 Davy Crockett) which is owned by the City of Rockwall and is developed with a swimming pool and a vacant parcel of land (*i.e.* Lots 2B & 1C, Block H, Sanger Addition). Both of these lots are zoned Multi-Family 14 (MF-14) District.

West: Directly west of the subject property is Sam Houston Street, which is classified as a R2 (*i.e.* residential, two [2] lane, undivided roadway) on the City's Master Thoroughfare Plan contained in the OURHometown Vision 2040 Comprehensive Plan. Beyond this are various parcels of land developed with single-family homes that make-up part of the Sanger Subdivision. All of these properties are zoned Single-Family 7 (SF-7) District. East of this is Throckmorton Street, which is classified as a R2 (*i.e.* residential, two [2] lane, undivided roadway) on the City's Master Thoroughfare Plan contained in the OURHometown Vision 2040 Comprehensive Plan.

MAP 1: LOCATION MAP

YELLOW: SUBJECT PROPERTY



CHARACTERISTICS OF THE REQUEST AND CONFORMANCE TO THE CITY'S CODES

Article 13, *Definitions*, of the Unified Development Code (UDC) defines *Residential Infill in or Adjacent to an Established Subdivision* as “(t)he new development of a single-family home or duplex on an existing vacant or undeveloped parcel of land or the redevelopment of a developed parcel of land for a new single-family home or duplex within an established subdivision that is mostly or entirely built-out.” An *established subdivision* is further defined in Subsection 02.03(B) (11) of Article 04, *Permissible Uses*, of the UDC as “...a subdivision that consists of five (5) or more lots, that is 90% developed, and that has been in existence for more than ten (10) years.” In this case, the subject property is located within the Sanger Subdivision, which has been in existence since May 11, 1895, consists of 90 residential lots, and is more than 90.00% developed. The *Permissible Use Charts* contained in Article 04, *Permissible Uses*, of the UDC, requires a Specific Use Permit (SUP) for *Residential Infill in or Adjacent to an Established Subdivision* in all single-family zoning districts, the Two-Family (2F) District, the Downtown (DT) District, and the Residential-Office (RO) District. This property, being within an established subdivision, requires a Specific Use Permit (SUP).

In addition, Subsection 02.03(B)(11) of Article 04, *Permissible Uses*, of the UDC states that, “...the Planning and Zoning Commission and City Council shall consider the proposed size, location, and architecture of the home compared to the existing housing ... [and] (a)ll housing proposed under this section [*i.e.* *Residential Infill in or Adjacent to an Established Subdivision*] shall be constructed to be architecturally and visually similar or complimentary to the existing housing ...” The

following is a summary of observations concerning the housing on or within close proximity of Sam Houston Street compared to the house proposed by the applicant:

Housing Design and Characteristics	Existing Housing on Sam Houston, E. Bourn, and E. Ross Street	Proposed Housing
Building Height	One (1) Story	Two (2) Story
Building Orientation	All of the homes are oriented toward the street they are built along.	The front elevation of the home will face onto Sam Houston Street
Year Built	1920-2015	N/A
Building SF on Property	1200 SF – 3,578 SF	2,673 SF
Building Architecture	Single Family Homes, One (1) House of Worship, One (1) Duplex	Comparable to the surrounding Single-Family Homes
Building Setbacks:		
Front	20-Feet	20-Feet
Side	6- feet.	6- Feet
Rear	10- Feet.	10-Feet
Building Materials	Brick, Siding, Stone	Siding
Paint and Color	White, Red, Brown, Gray	White
Roofs	Composite and Asphalt Shingles	Composite Shingle and Metal
Driveways/Garages	Driveways all front the same street the single-family home faces. Homes consist of front-facing garages or no garages.	The garage will be front facing towards Sam Houston Street and will be located 15-feet, 1 ½-inch in front of the front façade of the home.

According to Section 04, *Residential Parking*, of Article 06, *Parking and Loading*, of the Unified Development Code (UDC), “(i)n single-family or duplex districts, parking garages must be located at least 20-feet behind the front façade for front entry garages, unless it is a j-swing garage where the garage door is perpendicular to the street.” In this case, the applicant’s proposed garage is a front-facing garage and does not meet the requirements as stated in the Unified Development Code (UDC). Specifically, the garage will be oriented towards Sam Houston Street and will be located 15-feet, 1½-inch in front of the front façade of the home. Staff should note that this garage configuration is not atypical in the Southside Neighborhood.

For the purpose of comparing the proposed home to the existing single-family housing located adjacent to or in the vicinity of the subject property, staff has provided photos of the properties along Sam Houston Street along with the proposed building elevations in the attached packet. Staff should note that the proposed home is architecturally similar to other newer homes in the surrounding area and does not appear to negatively impact the existing subdivision; however, the approval of a Specific Use Permit (SUP) is a discretionary decision for the City Council pending a recommendation from the Planning and Zoning Commission.

NOTIFICATIONS

On June 18, 2025, staff mailed 107 notices to property owners and occupants within 500-feet of the subject property. Staff also notified the Highridge Estates Homeowners Association (HOA), which is the only homeowners association or neighborhood organization within 1,500-feet of the subject property participating in the Neighborhood Notification Program. Additionally, staff posted a sign on the subject property, and advertised the public hearings in the Rockwall Herald Banner as required by the Unified Development Code (UDC). At the time this report was drafted, staff had received one (1) notice back in opposition of the applicant’s request.

CONDITIONS OF APPROVAL

If the Planning and Zoning Commission chooses to recommend approval of the applicant’s request for a Specific Use Permit (SUP) for *Residential Infill in an Established Subdivision*, then staff would propose the following conditions of approval:

- (1) The applicant shall be responsible for maintaining compliance with the operational conditions contained in the Specific Use Permit (SUP) ordinance and which are detailed as follows:
 - (a) Development of the *Subject Property* shall generally conform to the *Residential Plot Plan* as depicted in *Exhibit ‘B’* of the draft ordinance.

- (b) Construction of a single-family home on the *Subject Property* shall generally conform to the *Building Elevations* depicted in *Exhibit 'C'* of the draft ordinance;
 - (c) The subject property will have to be replatted prior to the issuance of a Building Permit; and,
 - (d) Once construction of the single-family home has been completed, inspected, and accepted by the City, the Specific Use Permit (SUP) shall expire, and no further action by the property owner shall be required.
- (2) Any construction resulting from the approval of this Specific Use Permit (SUP) shall conform to the requirements set forth by the Unified Development Code (UDC), the International Building Code (IBC), the Rockwall Municipal Code of Ordinances, city adopted engineering and fire codes and with all other applicable regulatory requirements administered and/or enforced by the state and federal government.



DEVELOPMENT APPLICATION

City of Rockwall
Planning and Zoning Department
385 S. Goliad Street
Rockwall, Texas 75087

STAFF USE ONLY

PLANNING & ZONING CASE NO. _____

NOTE: THE APPLICATION IS NOT CONSIDERED ACCEPTED BY THE CITY UNTIL THE PLANNING DIRECTOR AND CITY ENGINEER HAVE SIGNED BELOW.

DIRECTOR OF PLANNING: _____

CITY ENGINEER: _____

PLEASE CHECK THE APPROPRIATE BOX BELOW TO INDICATE THE TYPE OF DEVELOPMENT REQUEST [SELECT ONLY ONE BOX]:

PLATTING APPLICATION FEES:

- ☐ MASTER PLAT (\$100.00 + \$15.00 ACRE) ¹
- ☐ PRELIMINARY PLAT (\$200.00 + \$15.00 ACRE) ¹
- ☐ FINAL PLAT (\$300.00 + \$20.00 ACRE) ¹
- ☐ REPLAT (\$300.00 + \$20.00 ACRE) ¹
- ☐ AMENDING OR MINOR PLAT (\$150.00)
- ☐ PLAT REINSTATEMENT REQUEST (\$100.00)

SITE PLAN APPLICATION FEES:

- ☐ SITE PLAN (\$250.00 + \$20.00 ACRE) ¹
- ☐ AMENDED SITE PLAN/ELEVATIONS/LANDSCAPING PLAN (\$100.00)

ZONING APPLICATION FEES:

- ☐ ZONING CHANGE (\$200.00 + \$15.00 ACRE) ¹
- ☐ SPECIFIC USE PERMIT (\$200.00 + \$15.00 ACRE) ^{1 & 2}
- ☐ PD DEVELOPMENT PLANS (\$200.00 + \$15.00 ACRE) ¹

OTHER APPLICATION FEES:

- ☐ TREE REMOVAL (\$75.00)
- ☐ VARIANCE REQUEST/SPECIAL EXCEPTIONS (\$100.00) ²

NOTES:

¹ IN DETERMINING THE FEE, PLEASE USE THE EXACT ACREAGE WHEN MULTIPLYING BY THE PER ACRE AMOUNT. FOR REQUESTS ON LESS THAN ONE ACRE, ROUND UP TO ONE (1) ACRE.

² A \$1,000.00 FEE WILL BE ADDED TO THE APPLICATION FEE FOR ANY REQUEST THAT INVOLVES CONSTRUCTION WITHOUT OR NOT IN COMPLIANCE TO AN APPROVED BUILDING PERMIT.

PROPERTY INFORMATION [PLEASE PRINT]

ADDRESS 805 B Sam Houston St.

SUBDIVISION Allen Ethel + Jean Sanger

LOT

W

BLOCK

J

GENERAL LOCATION _____

ZONING, SITE PLAN AND PLATTING INFORMATION [PLEASE PRINT]

CURRENT ZONING Residential

CURRENT USE _____

PROPOSED ZONING Residential

PROPOSED USE _____

ACREAGE _____

LOTS [CURRENT] _____

LOTS [PROPOSED] _____

- ☐ **SITE PLANS AND PLATS:** BY CHECKING THIS BOX YOU ACKNOWLEDGE THAT DUE TO THE PASSAGE OF HB3167 THE CITY NO LONGER HAS FLEXIBILITY WITH REGARD TO ITS APPROVAL PROCESS, AND FAILURE TO ADDRESS ANY OF STAFF'S COMMENTS BY THE DATE PROVIDED ON THE DEVELOPMENT CALENDAR WILL RESULT IN THE DENIAL OF YOUR CASE.

OWNER/APPLICANT/AGENT INFORMATION [PLEASE PRINT/CHECK THE PRIMARY CONTACT/ORIGINAL SIGNATURES ARE REQUIRED]

☐ OWNER

JMS Custom Homes LLC

☐ APPLICANT

CONTACT PERSON Javier Silva

CONTACT PERSON _____

ADDRESS 58 Windsor DR.

ADDRESS _____

CITY, STATE & ZIP Rockwall TX 75087

CITY, STATE & ZIP _____

PHONE _____

PHONE _____

E-MAIL _____

E-MAIL _____

NOTARY VERIFICATION [REQUIRED]

BEFORE ME, THE UNDERSIGNED AUTHORITY, ON THIS DAY PERSONALLY APPEARED Javier Silva [OWNER] THE UNDERSIGNED, WHO STATED THE INFORMATION ON THIS APPLICATION TO BE TRUE AND CERTIFIED THE FOLLOWING:


"I HEREBY CERTIFY THAT I AM THE OWNER FOR THE PURPOSE OF THIS APPLICATION; ALL INFORMATION SUBMITTED HEREIN IS TRUE AND CORRECT; AND THE APPLICATION FEE OF \$ _____ TO COVER THE COST OF THIS APPLICATION, HAS BEEN PAID TO THE CITY OF ROCKWALL ON THIS THE _____ DAY OF _____, 20____. BY SIGNING THIS APPLICATION, I AGREE THAT THE CITY OF ROCKWALL (I.E. "CITY") IS AUTHORIZED AND PERMITTED TO PROVIDE INFORMATION CONTAINED WITHIN THIS APPLICATION TO THE PUBLIC. THE CITY IS ALSO AUTHORIZED AND PERMITTED TO REPRODUCE ANY COPYRIGHTED INFORMATION SUBMITTED IN CONJUNCTION WITH THIS APPLICATION, IF SUCH REPRODUCTION IS ASSOCIATED OR IN RESPONSE TO A REQUEST FOR PUBLIC INFORMATION."

GIVEN UNDER MY HAND AND SEAL OF OFFICE ON THIS THE 13 DAY OF June, 2025


OWNER'S SIGNATURE _____

NOTARY PUBLIC IN AND FOR THE STATE OF TEXAS

Amanda Pott Hoff

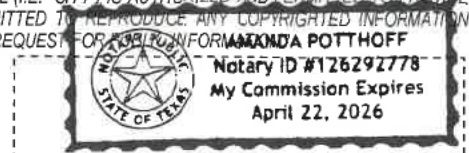

MY COMMISSION EXPIRES April 22, 2026

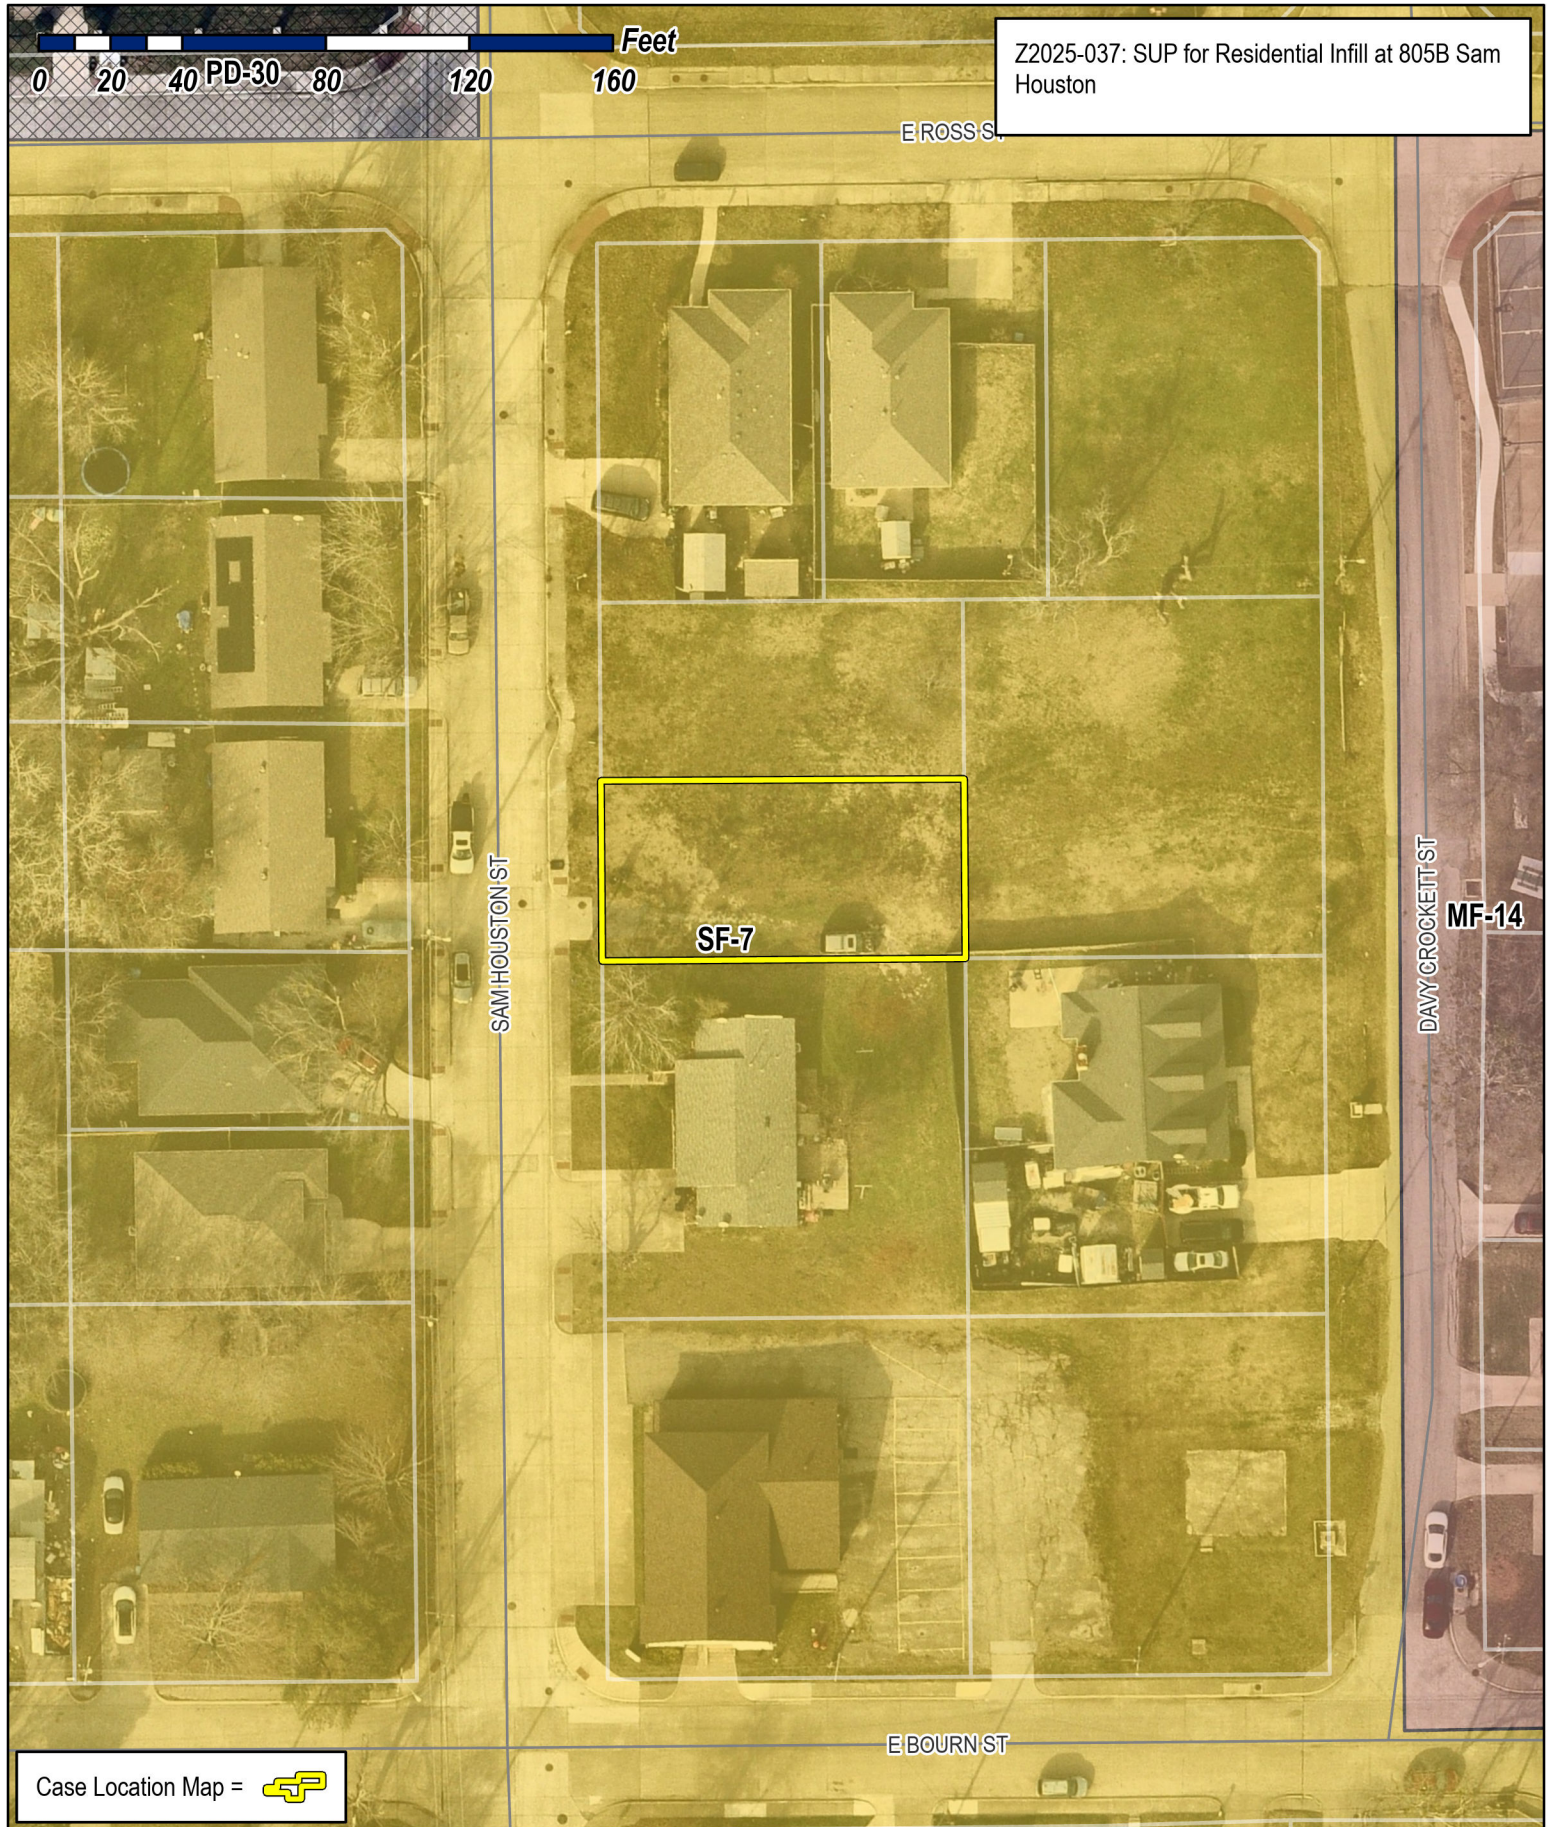

Case Location Map = 



City of Rockwall

Planning & Zoning Department
385 S. Goliad Street
Rockwall, Texas 75087
(P): (972) 771-7745
(W): www.rockwall.com

The City of Rockwall GIS maps are continually under development and therefore subject to change without notice. While we endeavor to provide timely and accurate information, we make no guarantees. The City of Rockwall makes no warranty, express or implied, including warranties of merchantability and fitness for a particular purpose. Use of the information is the sole responsibility of the user.






City of Rockwall

Planning & Zoning Department
385 S. Goliad Street
Rockwall, Texas 75087
(P): (972) 771-7745
(W): www.rockwall.com

The City of Rockwall GIS maps are continually under development and therefore subject to change without notice. While we endeavor to provide timely and accurate information, we make no guarantees. The City of Rockwall makes no warranty, express or implied, including warranties of merchantability and fitness for a particular purpose. Use of the information is the sole responsibility of the user.

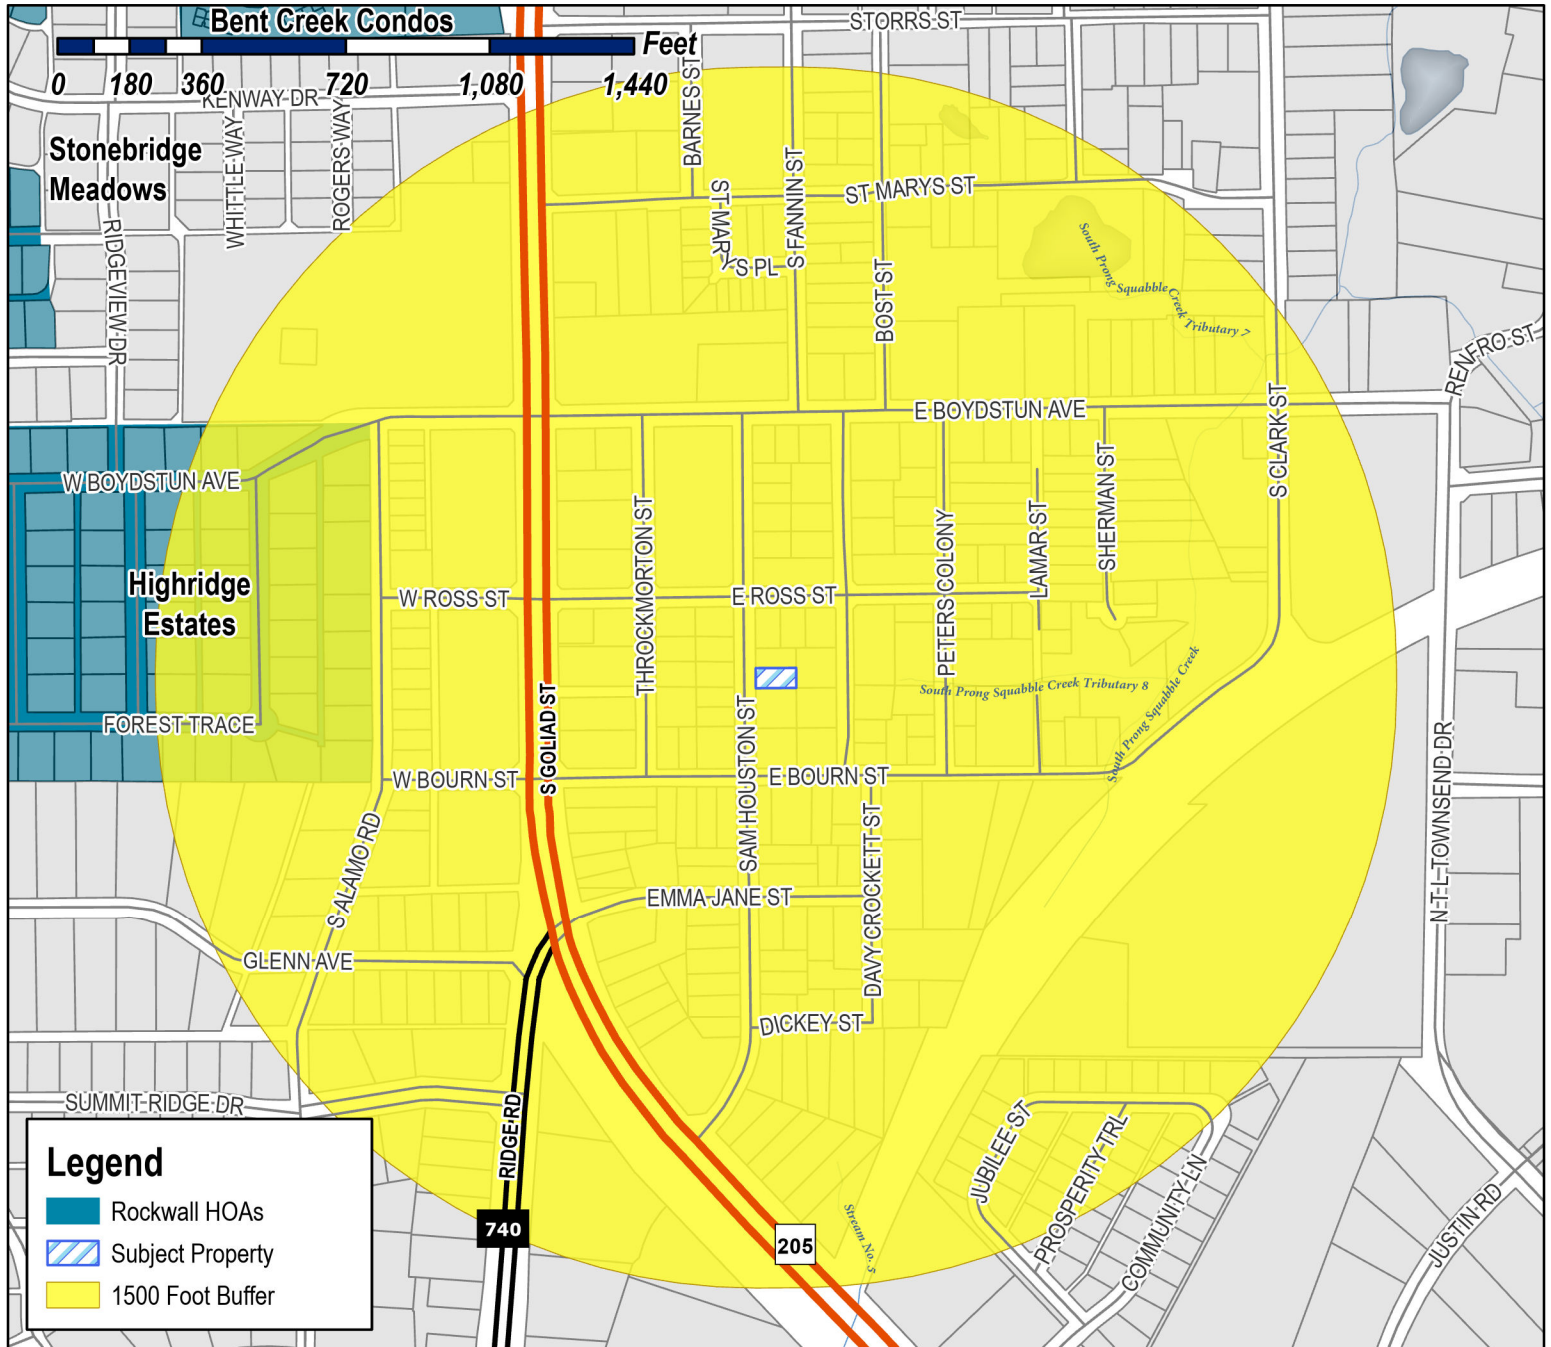

Case Number: Z2025-037
Case Name: SUP for Residential Infill at 805B Sam Houston
Case Type: Zoning
Zoning: Single-Family 7 (SF-7) District
Case Address: 805B Sam Houston

Date Saved: 6/13/2025
For Questions on this Case Call (972) 771-7745



From: [Zavala, Melanie](#)
Cc: [Miller, Ryan](#); [Lee, Henry](#); [Ross, Bethany](#); [Guevara, Angelica](#)
Subject: Neighborhood Notification Program [Z2025-037]
Date: Friday, June 20, 2025 10:26:22 AM
Attachments: [Public Notice \(06.16.2025\).pdf](#)
[HOA Map.pdf](#)

HOA/Neighborhood Association Representative:

Per your participation in the Neighborhood Notification Program, you are receiving this notice to inform your organization that a zoning case has been filed with the City of Rockwall that is located within 1,500-feet of the boundaries of your neighborhood. As the contact listed for your organization, you are encouraged to share this information with the residents of your subdivision. Please find the attached map detailing the property requesting to be rezoned in relation to your subdivision boundaries. Additionally, below is the summary of the zoning case that will be published in the Rockwall Herald Banner on Friday, June 20, 2025. The Planning and Zoning Commission will hold a public hearing on Tuesday, July 15, 2025 at 6:00 PM, and the City Council will hold a public hearing on Monday, July 21, 2025 at 6:00 PM. Both hearings will take place at 6:00 PM at City Hall, 385 S. Goliad, Rockwall, TX 75087.

All interested parties are encouraged to submit public comments via email to Planning@rockwall.com at least 30 minutes in advance of the meeting. Please include your name, address, and the case number your comments are referring to. These comments will be read into the record during each of the public hearings. Additional information on all current development cases can be found on the City's website: <https://sites.google.com/site/rockwallplanning/development/development-cases>.

-
Z2025-037: SUP for Residential Infill

Hold a public hearing to discuss and consider a request by Javier Silva of JMS Custom Homes, LLC for the approval of a Specific Use Permit (SUP) for Residential Infill in an Established Subdivision for the purpose of constructing a single-family home on a ~0.115-acre tract of land identified as a portion of Lot W, Block J, Sanger Addition, City of Rockwall, Rockwall County, Texas, zoned Single-Family 7 (SF-7) District, situated within the Southside Residential Neighborhood Overlay (SRO) District, addressed as 805 Sam Houston Street, and take any action necessary.

Melanie Zavala


Planning & Zoning Coordinator | Planning Dept. | City of Rockwall
385 S. Goliad Street | Rockwall, TX 75087
[Planning & Zoning Rockwall](#)
972-771-7745 Ext. 6568



City of Rockwall

Planning & Zoning Department
385 S. Goliad Street
Rockwall, Texas 75087
(P): (972) 771-7745
(W): www.rockwall.com

The City of Rockwall GIS maps are continually under development and therefore subject to change without notice. While we endeavor to provide timely and accurate information, we make no guarantees. The City of Rockwall makes no warranty, express or implied, including warranties of merchantability and fitness for a particular purpose. Use of the information is the sole responsibility of the user.

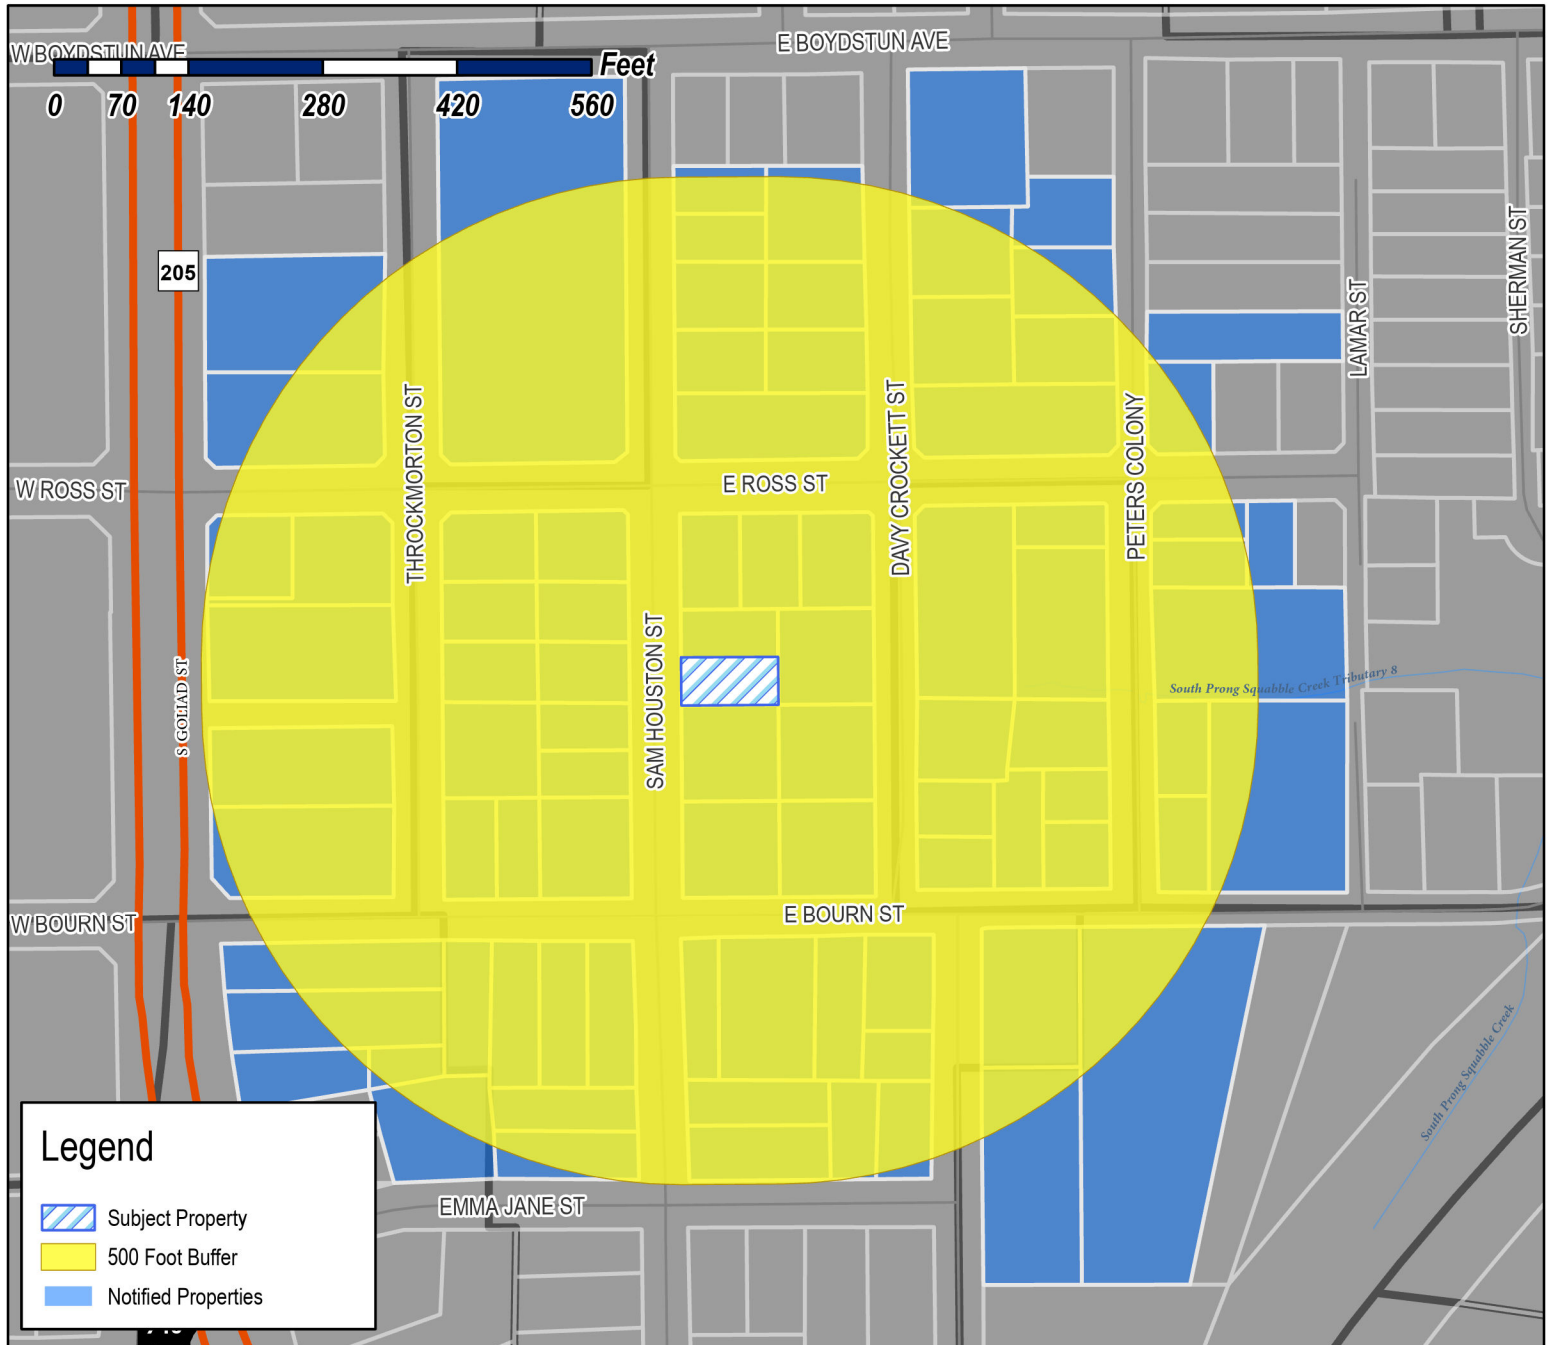

Case Number: Z2025-037
Case Name: SUP for Residential Infill at 805B Sam Houston
Case Type: Zoning
Zoning: Single-Family 7 (SF-7) District
Case Address: 805B Sam Houston

Date Saved: 6/13/2025

For Questions on this Case Call: (972) 771-7745



EDWARDS JASON
10 DANCING WATERS
ROCKWALL, TX 75032

PEREZ MARIA D
1002 E WOODIN BLVD
DALLAS, TX 75126

LIVAY LLC
1009 HOT SPRINGS DR
ALLEN, TX 75013

RESIDENT
102 E ROSS AVE
ROCKWALL, TX 75087

ESTATE OF RHODA MAE HEARD
ANDREW HEARD JR - INDEPENDENT EXECUTOR
10800 MCCOMBS ST APT 102
EL PASO, TX 79924

ANDERSON ALLEN
1208 S LAKESHORE DR
ROCKWALL, TX 75087

SFR JV-1 2021-1 BORROWER LLC
C/O. TRICON AMERICAN HOMES LLC
15771 RED HILL AVE
TUSTIN, CA 92780

SFR JV-1-202-1 BORROWER LLC
15771 RED HILL AVE
TUSTIN, CA 92780

TAYLOR THOMAS M & KAY D
2000 Country Club Dr
Plano, TX 75074

BATRES MARIA DELL REFUGIO
202 BOURN STREET
ROCKWALL, TX 75087

LRG GROUP LLC
202 E RUSK ST
ROCKWALL, TX 75087

RESIDENT
203 E BOURN
ROCKWALL, TX 75087

RIVERA JAIME & MARIA
204 E BOURN ST
ROCKWALL, TX 75087

MIMS KATHY
206 E BOURN ST
ROCKWALL, TX 75087

RESIDENT
207 BOURN AVE
ROCKWALL, TX 75087

RESIDENT
208 EMMA JANE ST
ROCKWALL, TX 75087

SCROGGINS BILLY & JOYCE
208 E BOURN ST
ROCKWALL, TX 75087

BALL JUSTIN
2155 CLUBVIEW DR
ROCKWALL, TX 75087

DELGADILLO KIMBERLY
2222 Medical District Dr Apt 1208
Dallas, TX 75235

FRASER FAMILY REVOCABLE LIVING TRUST
2631 White Rock Rd
Dallas, TX 75214

HANEY W
2824 MISTY RIDGE
ROCKWALL, TX 75032

NEW CALDONIA BAPTIST CHURCH
301 E BOURNE AVE
ROCKWALL, TX 75087

CONFIA HOMES LLC
302 BOURN
ROCKWALL, TX 75087

VILLALOBOS JOSE MARVIN & JACKELIN IZELA
302 E ROSS
ROCKWALL, TX 75087

HERNANDEZ SAMUEL AND VANESSA TYSON-
HERNANDEZ
304 E Bourn St
Rockwall, TX 75087

RESIDENT
304 E ROSS AVE
ROCKWALL, TX 75087

RESIDENT
306 BOURN AVE
ROCKWALL, TX 75087

ESTATE OF ARCHIE & JUANITA JONES
308 E BOURN ST
ROCKWALL, TX 75087

CUMMINGS JOHN AND LORI
308 STONEBRIDGE DR
ROCKWALL, TX 75087

BONNER JACK L AND VALERIE N
309 EMMA JANE ST
ROCKWALL, TX 75087

MOORE TIMOTHY H & TRACEY PARK
313 STONEBRIDGE DR
ROCKWALL, TX 75087

RESIDENT
402 E BOYDSTUN AVE
ROCKWALL, TX 75087

RESIDENT
403 E BOURN ST
ROCKWALL, TX 75087

WALTER MARY
408 E BOURN ST
ROCKWALL, TX 75087

HONZELL DAVID AND PATRICIA
414 E. COACHLIGHT TRAIL
ROCKWALL, TX 75087

ANGULAR PIEDRA A/G
418 E BOURN ST
ROCKWALL, TX 75087

LIU HOWARD HEYUN
4577 JAGUAR DR
PLANO, TX 75024

HECKARD ALLEN
4906 FREEMAN DR
ROWLETT, TX 75088

TEXAN MUTUAL LLC
5000 Riverside Dr Ste 100W Bldg 5
Irving, TX 75039

MARTIN HELEN
501 E BOURN ST
ROCKWALL, TX 75087

RESIDENT
504 ROSS
ROCKWALL, TX 75087

RESIDENT
505 E BOURN ST
ROCKWALL, TX 75087

NUAMERICA PROPERTIES LLC
5657 SOUTHERN FERN RD
GARLAND, TX 75043

STAR 2022 SFR3 BORROWER LP
591 WEST PUTNAM AVE
GREENWICH, CT 6830

ALLEN DONNA ANETTE AND
JACQUELINE YVETTE JACOBS AND JEFFREY
DWAYNE JACOBS
5961 CONNIE LANE
ROCKWALL, TX 75032

CAMELI CHAZ CRISTIAN NECOLA & LAUREN
604 E ROSS ST
ROCKWALL, TX 75087

DEATON SHELLEY MARIE AND
BRIANNA ORNELAS
701 SAM HOUSTON STREET
ROCKWALL, TX 75087

RESIDENT
703 SAM HOUSTON ST
ROCKWALL, TX 75087

TAYLOR LISA AND PAUL TAYLOR
704 DAVY CROCKETT ST
ROCKWALL, TX 75087

RESIDENT
705 DAVY CROCKETT
ROCKWALL, TX 75087

MILLER ANNE
705 SAM HOUSTON ST
ROCKWALL, TX 75087

WILLIAMS SHIRLEY B ETAL
706 DAVY CROCKETT ST
ROCKWALL, TX 75087

ESTATE OF DABNEY AUDRY
706 PETERS COLONY
ROCKWALL, TX 75087

RESIDENT
707 SAM HOUSTON
ROCKWALL, TX 75087

CRENSHAW LORENZA
707 DAVY CROCKETT ST
ROCKWALL, TX 75087

RESIDENT
708 DAVY CROCKETT
ROCKWALL, TX 75087

RESIDENT
708 PETERS COLONY
ROCKWALL, TX 75087

RESIDENT
710 DAVY CROCKETT
ROCKWALL, TX 75087

RESIDENT
710 PETERS COLONY
ROCKWALL, TX 75087

MILLER FRANK
711 S GOLIAD ST
ROCKWALL, TX 75087

ALLEN ETHEL JEAN
711 SHERMAN ST
ROCKWALL, TX 75087

BENNETT A L EST
C/O OLIVER LINVELL
712 PETERS COLONY
ROCKWALL, TX 75087

LINVEL MELBA RUTH ESTATE
712 PETERS COLONY
ROCKWALL, TX 75087

CABRERA JUAN R & NOEMI E
715 PETERS COLONY
ROCKWALL, TX 75087

RESIDENT
725 PETERS COLONY
ROCKWALL, TX 75087

ROCKWALL HOUSING DEV CORP
A TEXAS NON-PROFIT CORP OF RW
787 HAIL DR
ROCKWALL, TX 75032

RESIDENT
800 SAM HOUSTON
ROCKWALL, TX 75087

RESIDENT
801 DAVY CROCKETT
ROCKWALL, TX 75087

RESIDENT
801 PETERS COLONY
ROCKWALL, TX 75087

RESIDENT
801 S GOLIAD
ROCKWALL, TX 75087

LAFAYETTE ESTELLE
801 THROCKMORTON ST
ROCKWALL, TX 75087

U S HOUSING AUTHORITY
802 N GOLIAD ST
ROCKWALL, TX 75087

JACKSON CALVIN
802 SAM HOUSTON ST
ROCKWALL, TX 75087

FISHER JESSICA
803 PETERS COLONY
ROCKWALL, TX 75087

DANIELS ANNIE L
803 THROCKMORTON ST
ROCKWALL, TX 75087

DIXON ALMA
804 SAM HOUSTON ST
ROCKWALL, TX 75087

RESIDENT
805 SAM HOUSTON
ROCKWALL, TX 75087

ST PAUL AFRICAN METHODIST
EPISCOPAL CHURCH
805 PETERS COLONY
ROCKWALL, TX 75087

ESTATE OF FRANKIE MAE ALLEN
805 THROCKMORTON
ROCKWALL, TX 75087

RESIDENT
806 SAM HOUSTON ST
ROCKWALL, TX 75087

RESIDENT
807 THROCKMORTON
ROCKWALL, TX 75087

RESIDENT
808 SAM HOUSTON ST
ROCKWALL, TX 75087

RESIDENT
809 S GOLIAD
ROCKWALL, TX 75087

RESIDENT
809 SAM HOUSTON
ROCKWALL, TX 75087

JOHNSON MELDRIA
809 DAVY CROCKETT
ROCKWALL, TX 75087

STRANGE FREDERICK & PATRICIA
810 DAVY CROCKETT ST
ROCKWALL, TX 75087

BARRON BLAKELEIGH
811 DAVY CROCKETT ST
ROCKWALL, TX 75087

RESIDENT
811 S GOLIAD
ROCKWALL, TX 75087

RESIDENT
812 PETERS COLONY
ROCKWALL, TX 75087

HALL WILLA O
815 DAVY CROCKETT ST
ROCKWALL, TX 75087

HERNANDEZ ALMA VELIA
815 THROCKMORTON ST
ROCKWALL, TX 75087

AUL PROPERTIES LLC
8502 Huntington Dr
Rowlett, TX 75089

DENTON GLENDA K & LANCE
900 DAVY CROCKETT
ROCKWALL, TX 75087

RESIDENT
901 S GOLIAD
ROCKWALL, TX 75087

RESIDENT
902 DAVY CROCKETT
ROCKWALL, TX 75087

RESIDENT
903 S GOLIAD
ROCKWALL, TX 75087

RESIDENT
905 S GOLIAD
ROCKWALL, TX 75087

VALENCIA MONICA L AND ALFREDO
906 SAM HOUSTON
ROCKWALL, TX 75087

RESIDENT
907 SAM HOUSTON
ROCKWALL, TX 75087

PAIGE RYAN PROPERTIES LLC
P. O. BOX 853
WYLIE, TX 75098

DATIBRAN HOLDINGS LLC
PO Box 1137
Rockwall, TX 75087

JCK CONCRETE INC
PO BOX 311
FATE, TX 75132

PROGRESS RESIDENTIAL BORROWER 16 LLC
PO BOX 4090
SCOTTSDALE, AZ 85261

NEW CALDONIA BAPTIST CHURCH
PO BOX 481
ROCKWALL, TX 75087

D&A REAL ESTATE PARTNERS LTD
PO BOX 850
ROCKWALL, TX 75087

SMITH TIMOTHY
PSC 3 BOX 5631
APO, AP 96266

OWENS RICHARD DUANE
905 SAM HOUSTON
ROCKWALL, TX 75087

PUBLIC NOTICE



CITY OF ROCKWALL
PLANNING AND ZONING DEPARTMENT
PHONE: (972) 771-7745
EMAIL: PLANNING@ROCKWALL.COM

Property Owner and/or Resident of the City of Rockwall:

You are hereby notified that the City of Rockwall Planning and Zoning Commission and City Council will consider the following application:

Z2025-037: Specific Use Permit (SUP) for Residential Infill

Hold a public hearing to discuss and consider a request by Javier Silva of JMS Custom Homes, LLC for the approval of a Specific Use Permit (SUP) for Residential Infill in an Established Subdivision for the purpose of constructing a single-family home on a ~0.115-acre tract of land identified as a portion of Lot W, Block J, Sanger Addition, City of Rockwall, Rockwall County, Texas, situated within the Southside Residential Neighborhood Overlay (SRO) District, addressed as 805 Sam Houston Street, and take any action necessary.

For the purpose of considering the effects of such a request, the Planning and Zoning Commission will hold a public hearing on Tuesday, July 15, 2025 at 6:00 PM, and the City Council will hold a public hearing on Monday, July 21, 2025 at 6:00 PM. These hearings will be held in the City Council Chambers at City Hall, 385 S. Goliad Street.

As an interested property owner, you are invited to attend these meetings. If you prefer to express your thoughts in writing please return the form to:

Angelica Guevara
Rockwall Planning and Zoning Dept.
385 S. Goliad Street
Rockwall, TX 75087

You may also email your comments to the Planning Department at planning@rockwall.com. If you choose to email the Planning Department please include your name and address for identification purposes.

Your comments must be received by Monday, July 21, 2025 at 4:00 PM to ensure they are included in the information provided to the City Council.

Sincerely,

Ryan Miller, AICP
Director of Planning & Zoning



MORE INFORMATION ON THIS CASE CAN BE FOUND AT: <https://sites.google.com/site/rockwallplanning/development/development-cases>

— . . . PLEASE RETURN THE BELOW FORM —

Case No. Z2025-037: Specific Use Permit (SUP) for Residential Infill

Please place a check mark on the appropriate line below:

- ☐ I am in favor of the request for the reasons listed below.
- ☐ I am opposed to the request for the reasons listed below.

Name:

Address:

Tex. Loc. Gov. Code, Sec. 211.006 (d) If a proposed change to a regulation or boundary is protested in accordance with this subsection, the proposed change must receive, in order to take effect, the affirmative vote of at least three-fourths of all members of the governing body. The protest must be written and signed by the owners of at least 20 percent of either: (1) the area of the lots or land covered by the proposed change; or (2) the area of the lots or land immediately adjoining the area covered by the proposed change and extending 200 feet from that area.

[PLEASE SEE LOCATION MAP OF SUBJECT PROPERTY ON THE BACK OF THIS NOTICE](#)

PUBLIC NOTICE



CITY OF ROCKWALL
PLANNING AND ZONING DEPARTMENT
PHONE: (972) 771-7745
EMAIL: PLANNING@ROCKWALL.COM

Property Owner and/or Resident of the City of Rockwall:

You are hereby notified that the City of Rockwall Planning and Zoning Commission and City Council will consider the following application:

Z2025-037: Specific Use Permit (SUP) for Residential Infill

Hold a public hearing to discuss and consider a request by Javier Silva of JMS Custom Homes, LLC for the approval of a Specific Use Permit (SUP) for Residential Infill in an Established Subdivision for the purpose of constructing a single-family home on a ~0.115-acre tract of land identified as a portion of Lot W, Block J, Sanger Addition, City of Rockwall, Rockwall County, Texas, situated within the Southside Residential Neighborhood Overlay (SRO) District, addressed as 805 Sam Houston Street, and take any action necessary.

For the purpose of considering the effects of such a request, the Planning and Zoning Commission will hold a public hearing on Tuesday, July 15, 2025 at 6:00 PM, and the City Council will hold a public hearing on Monday, July 21, 2025 at 6:00 PM. These hearings will be held in the City Council Chambers at City Hall, 385 S. Goliad Street.

As an interested property owner, you are invited to attend these meetings. If you prefer to express your thoughts in writing please return the form to:

Angelica Guevara
Rockwall Planning and Zoning Dept.
385 S. Goliad Street
Rockwall, TX 75087

You may also email your comments to the Planning Department at planning@rockwall.com. If you choose to email the Planning Department please include your name and address for identification purposes.

Your comments must be received by Monday, July 21, 2025 at 4:00 PM to ensure they are included in the information provided to the City Council.

Sincerely,

Ryan Miller, AICP
Director of Planning & Zoning



MORE INFORMATION ON THIS CASE CAN BE FOUND AT: <https://sites.google.com/site/rockwallplanning/development/development-cases>

PLEASE RETURN THE BELOW FORM

Case No. Z2025-037: Specific Use Permit (SUP) for Residential Infill

Please place a check mark on the appropriate line below:

☐ I am in favor of the request for the reasons listed below.

☒ I am opposed to the request for the reasons listed below.

THE SURVEY @ SAM HOUSTON WAS INCORRECTLY PERFORMED, TAKING FOOTAGE AWAY FROM 810 DAVE CROCKETT (FRED STRANGE) PROPERTY.

Name: ETHEL ALLEN 6/26/25

Address: [REDACTED]

Tex. Loc. Gov. Code, Sec. 211.006 (d) If a proposed change to a regulation or boundary is protested in accordance with this subsection, the proposed change must receive, in order to take effect, the affirmative vote of at least three-fourths of all members of the governing body. The protest must be written and signed by the owners of at least 20 percent of either: (1) the area of the lots or land covered by the proposed change; or (2) the area of the lots or land immediately adjoining the area covered by the proposed change and extending 200 feet from that area.

PLEASE SEE LOCATION MAP OF SUBJECT PROPERTY ON THE BACK OF THIS NOTICE

JMS CUSTOM
HOMES

[illegible][illegible]

☒ PRELIMINARY -
☐ BIDDING / PERMIT
☐ REVISION
☐ FOR CONSTRUCTION



CONTRACTOR: JAVIER SANCHEZ
support@jmscustomhomes.com
972-814-9111


DESIGNER: PATRA PHILLIPS
patra@fanningphillips.com
214-284-8888

ARCH. PROJ. #:	SCALE:
25110	REF. DRAW

FLOOR PLAN



SQUARE FOOTAGE	AREAS
875	FIRST FLOOR PLAN
1170	SECOND FLOOR PLAN
2045	TOTAL CONDITIONED
440	2-CAR GARAGE
29	COVERED PORCH
159	COVERED PATIO
628	TOTAL UNCONDITIONED
2613	TOTAL UNDER ROOF

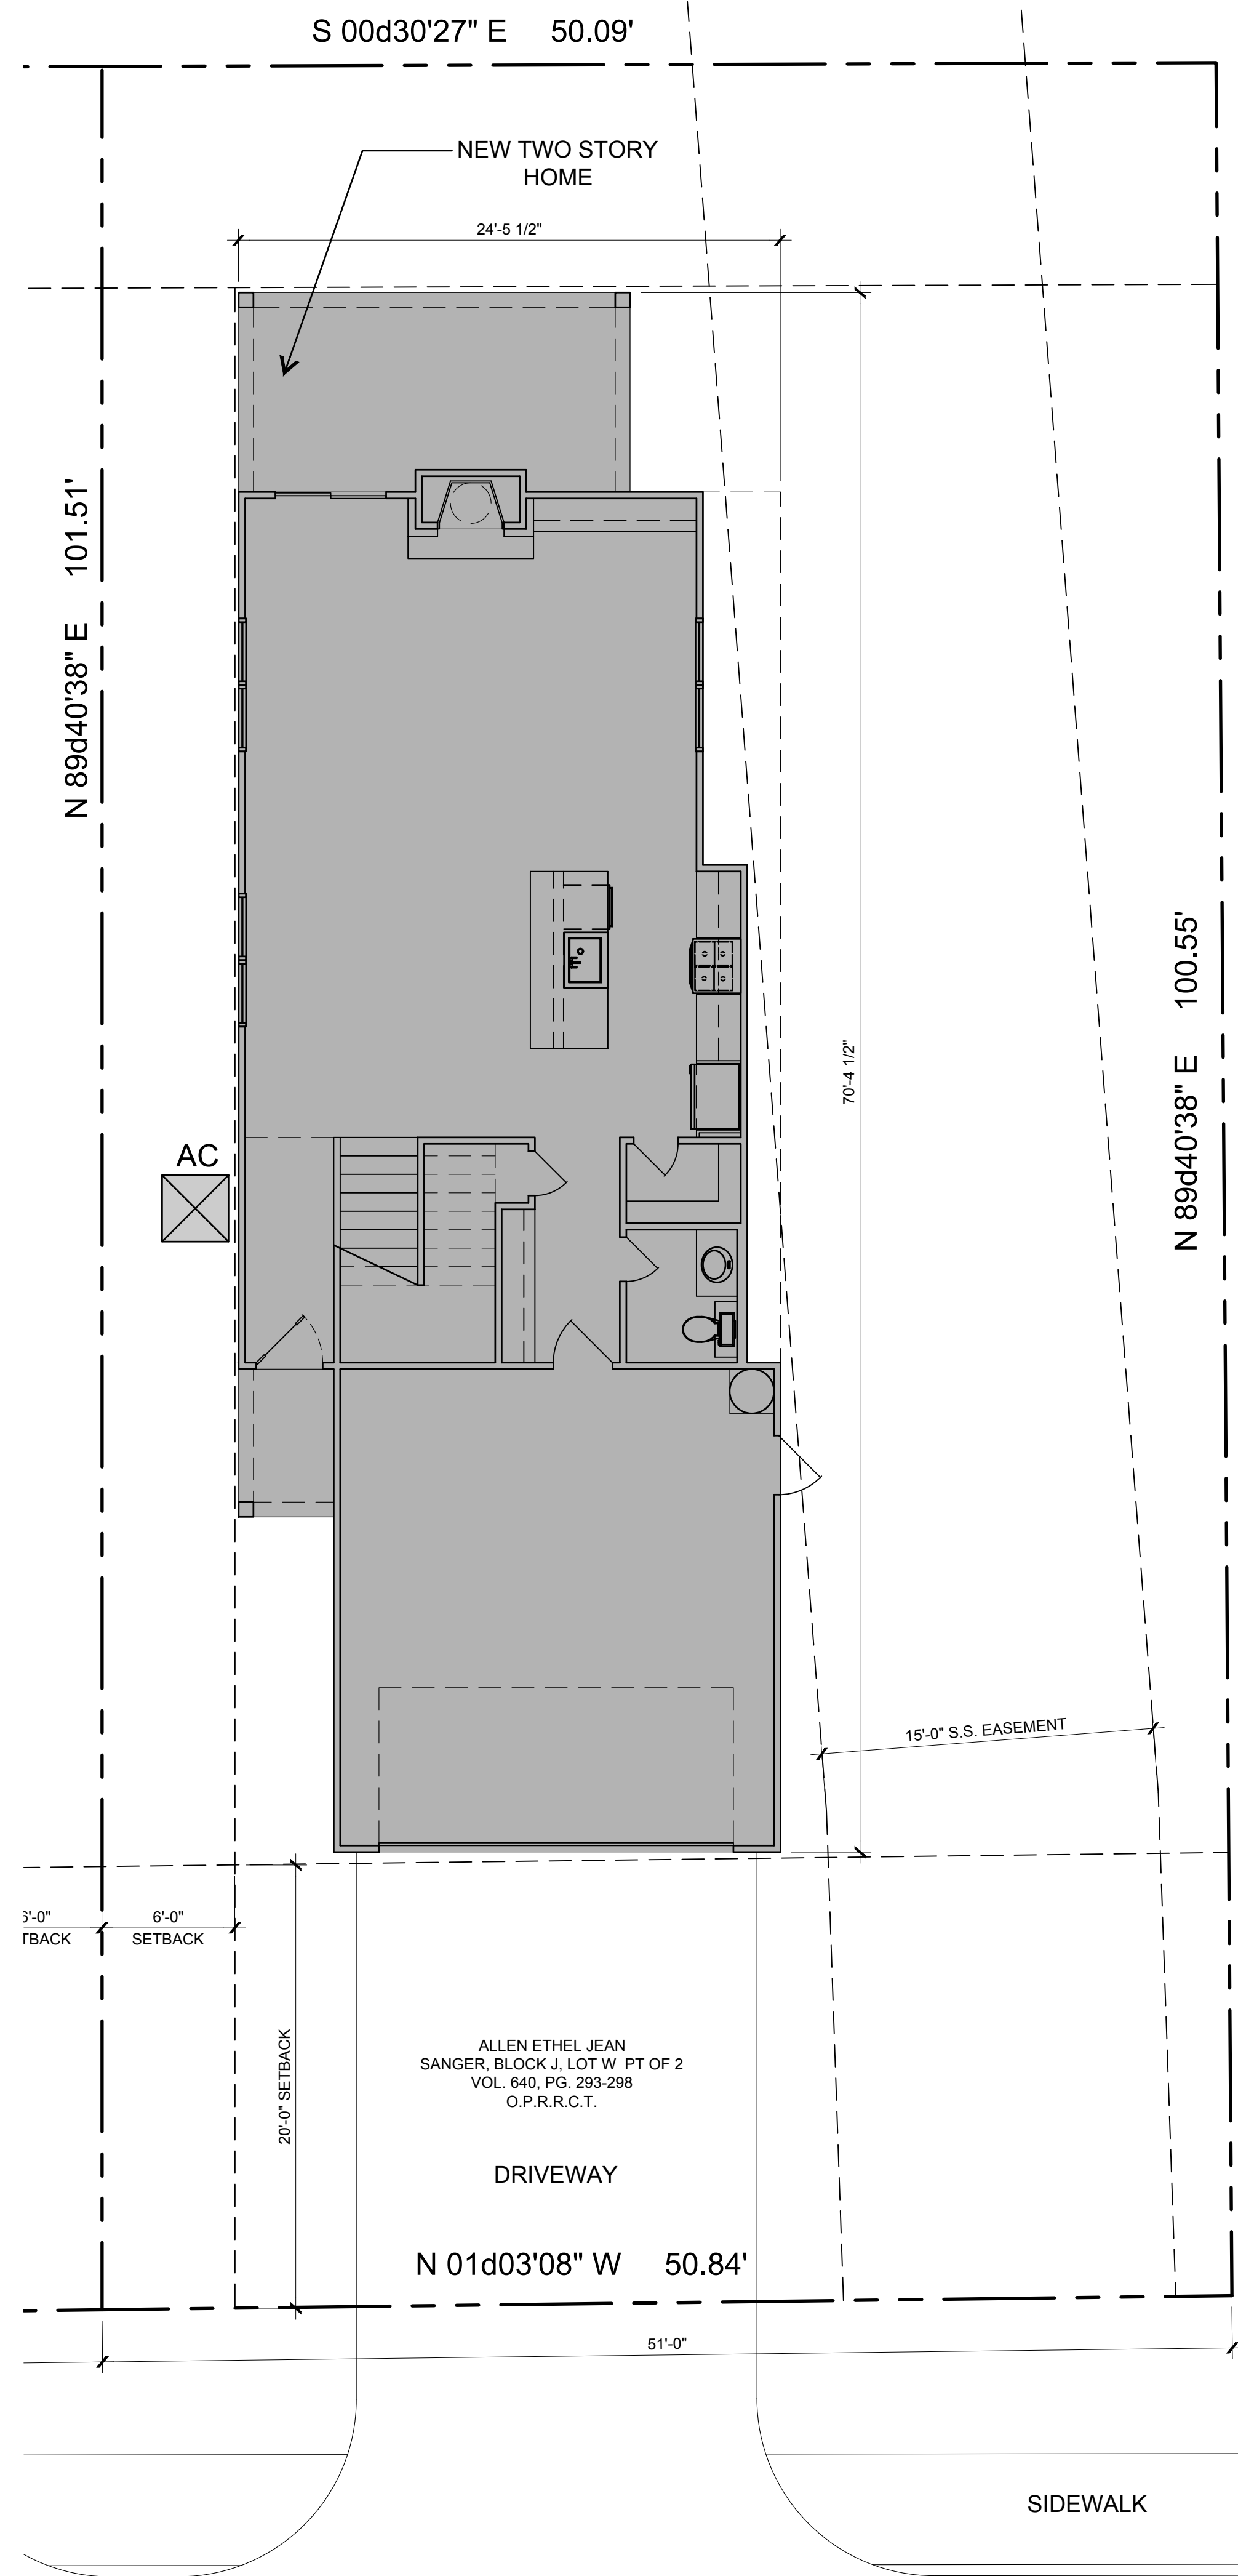

01 ARCHITECTURAL SITE PLAN
SCALE: 3/16"=1'-0"

A NEW
RESIDENCE

805B SAM
HOUSTON
STREET

JMS CUSTOM
HOMES

ISSUE LOG


DATE ISSUE	DESCRIPTION
06/11/25	SUP

REVISION LOG

DATE ISSUE	DESCRIPTION	REV. NO.

ISSUED FOR:

- ☒ PRELIMINARY -
- ☐ BIDDING / PERMIT
- ☐ REVISION
- ☐ FOR CONSTRUCTION

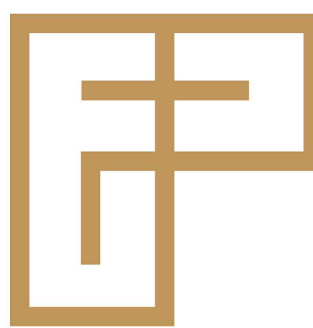

FANNINGPHILIPS DESIGN

CONTRACTOR: JAVIER SILVA
support@jmscustomhomes.net
972-514-9462

DESIGNER: PATRA PHILIPS
patra@fanningphilips.com
214-284-8734

ARCH. PROJ. #	SCALE:
25110	REF. DRAWING

SHEET NO.

A2.1

SITE PLAN

A NEW
RESIDENCE

805B SAM
HOUSTON
STREET

JMS CUSTOM
HOMES

ISSUE LOG


DATE ISSUE	DESCRIPTION
06/11/25	SUP

REVISION LOG

DATE ISSUE	DESCRIPTION	REV NO.

ISSUED FOR:

- ☒ PRELIMINARY -
☐ BIDDING / PERMIT
☐ REVISION
☐ FOR CONSTRUCTION

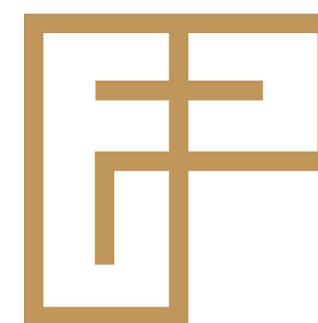

FANNINGPHILIPS DESIGN


CONTRACTOR: JAVIER SILVA
support@jmscustomhomes.net
972-814-9462
DESIGNER: PATRA PHILIPS
patra@fanningphilips.com
214-284-8734

ARCH. PROJ. # 25110 SCALE: REF. DRAWING

SHEET NO.


A5.1

ELEVATIONS

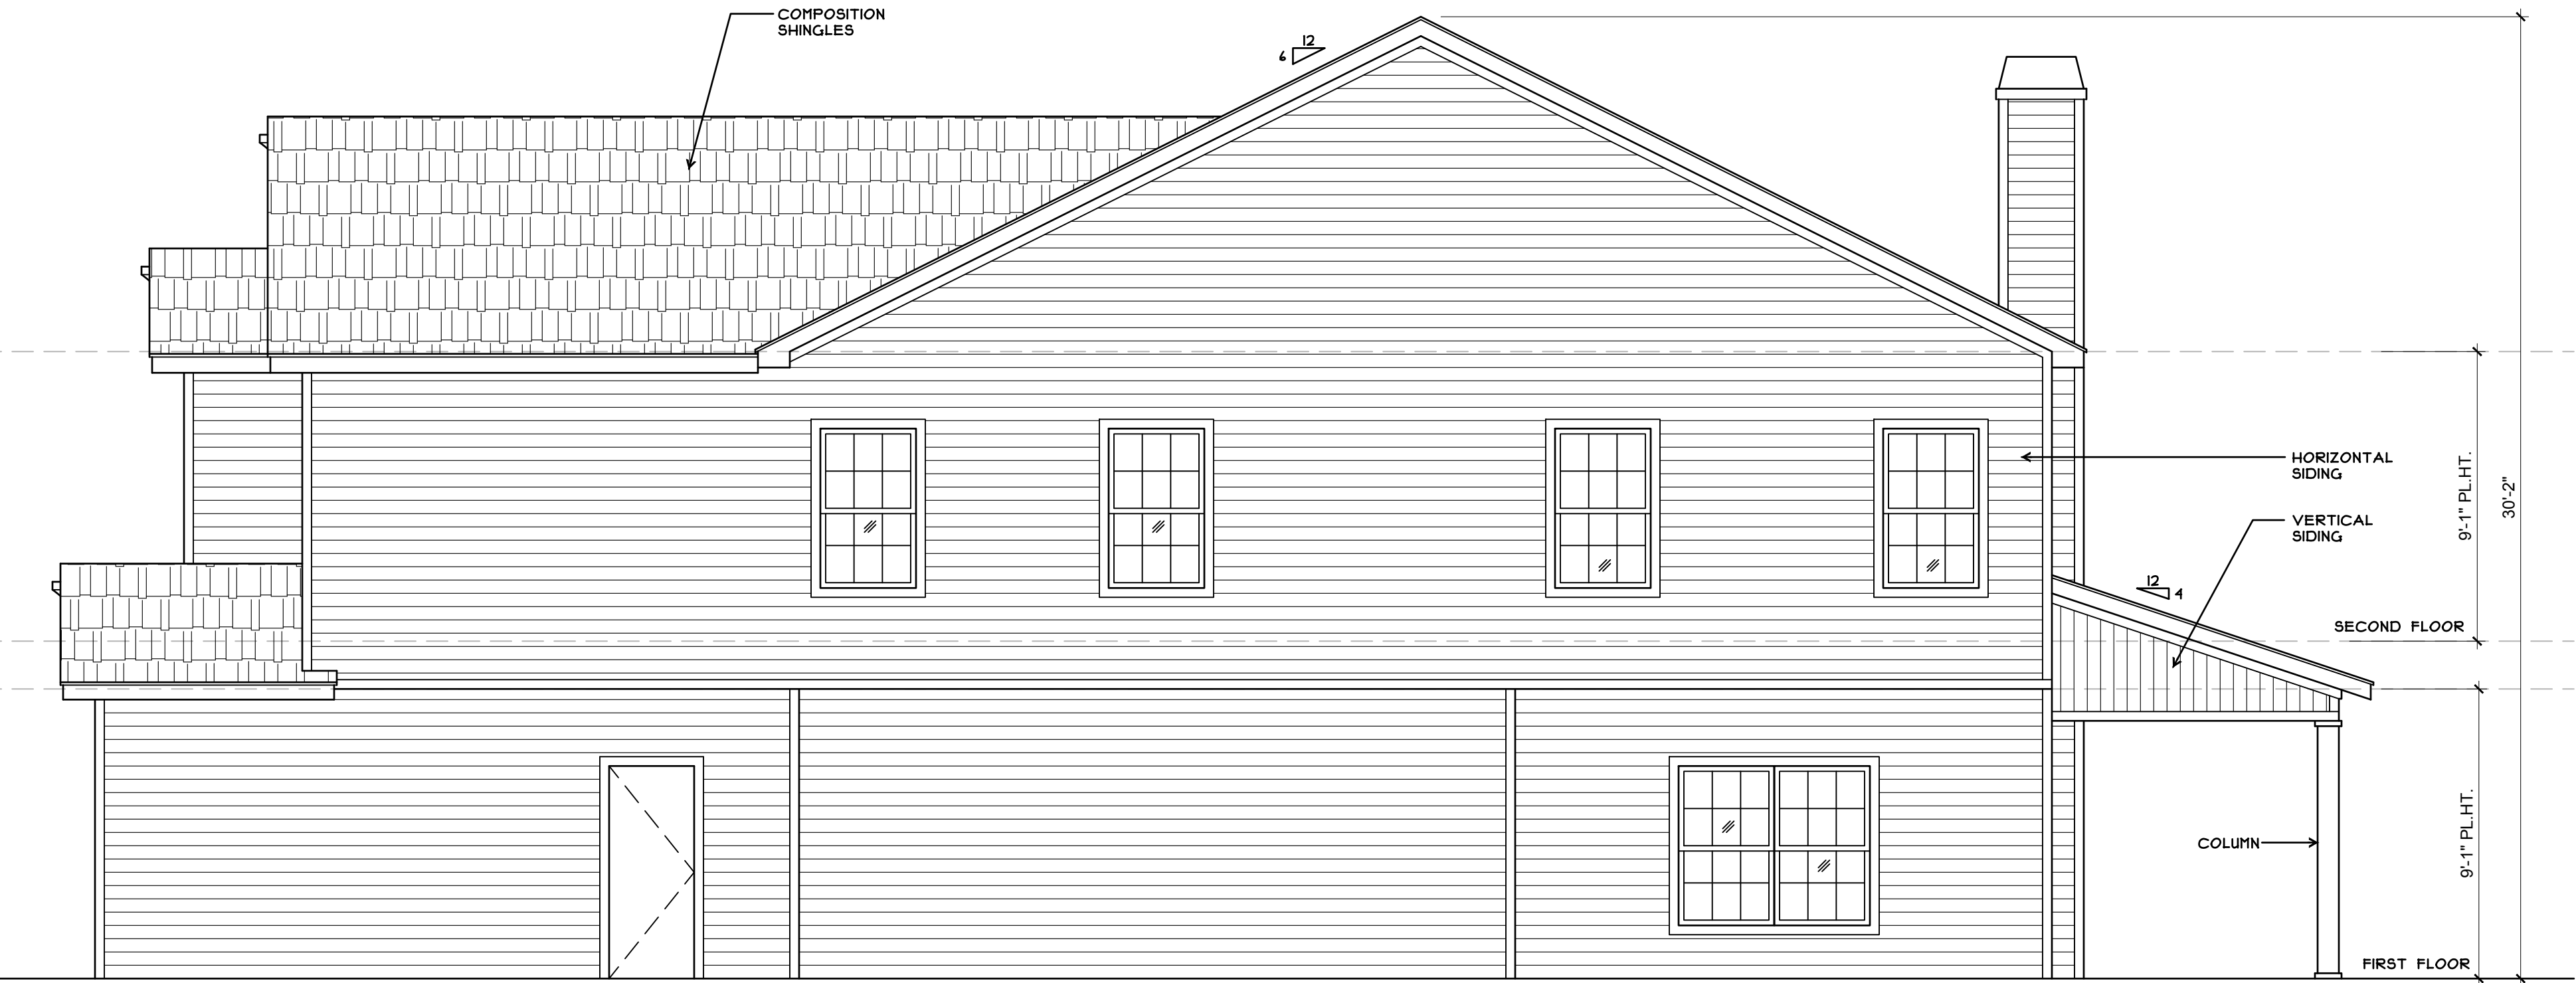

04 SOUTH ELEVATION

SCALE: 1/4"=1'-0"

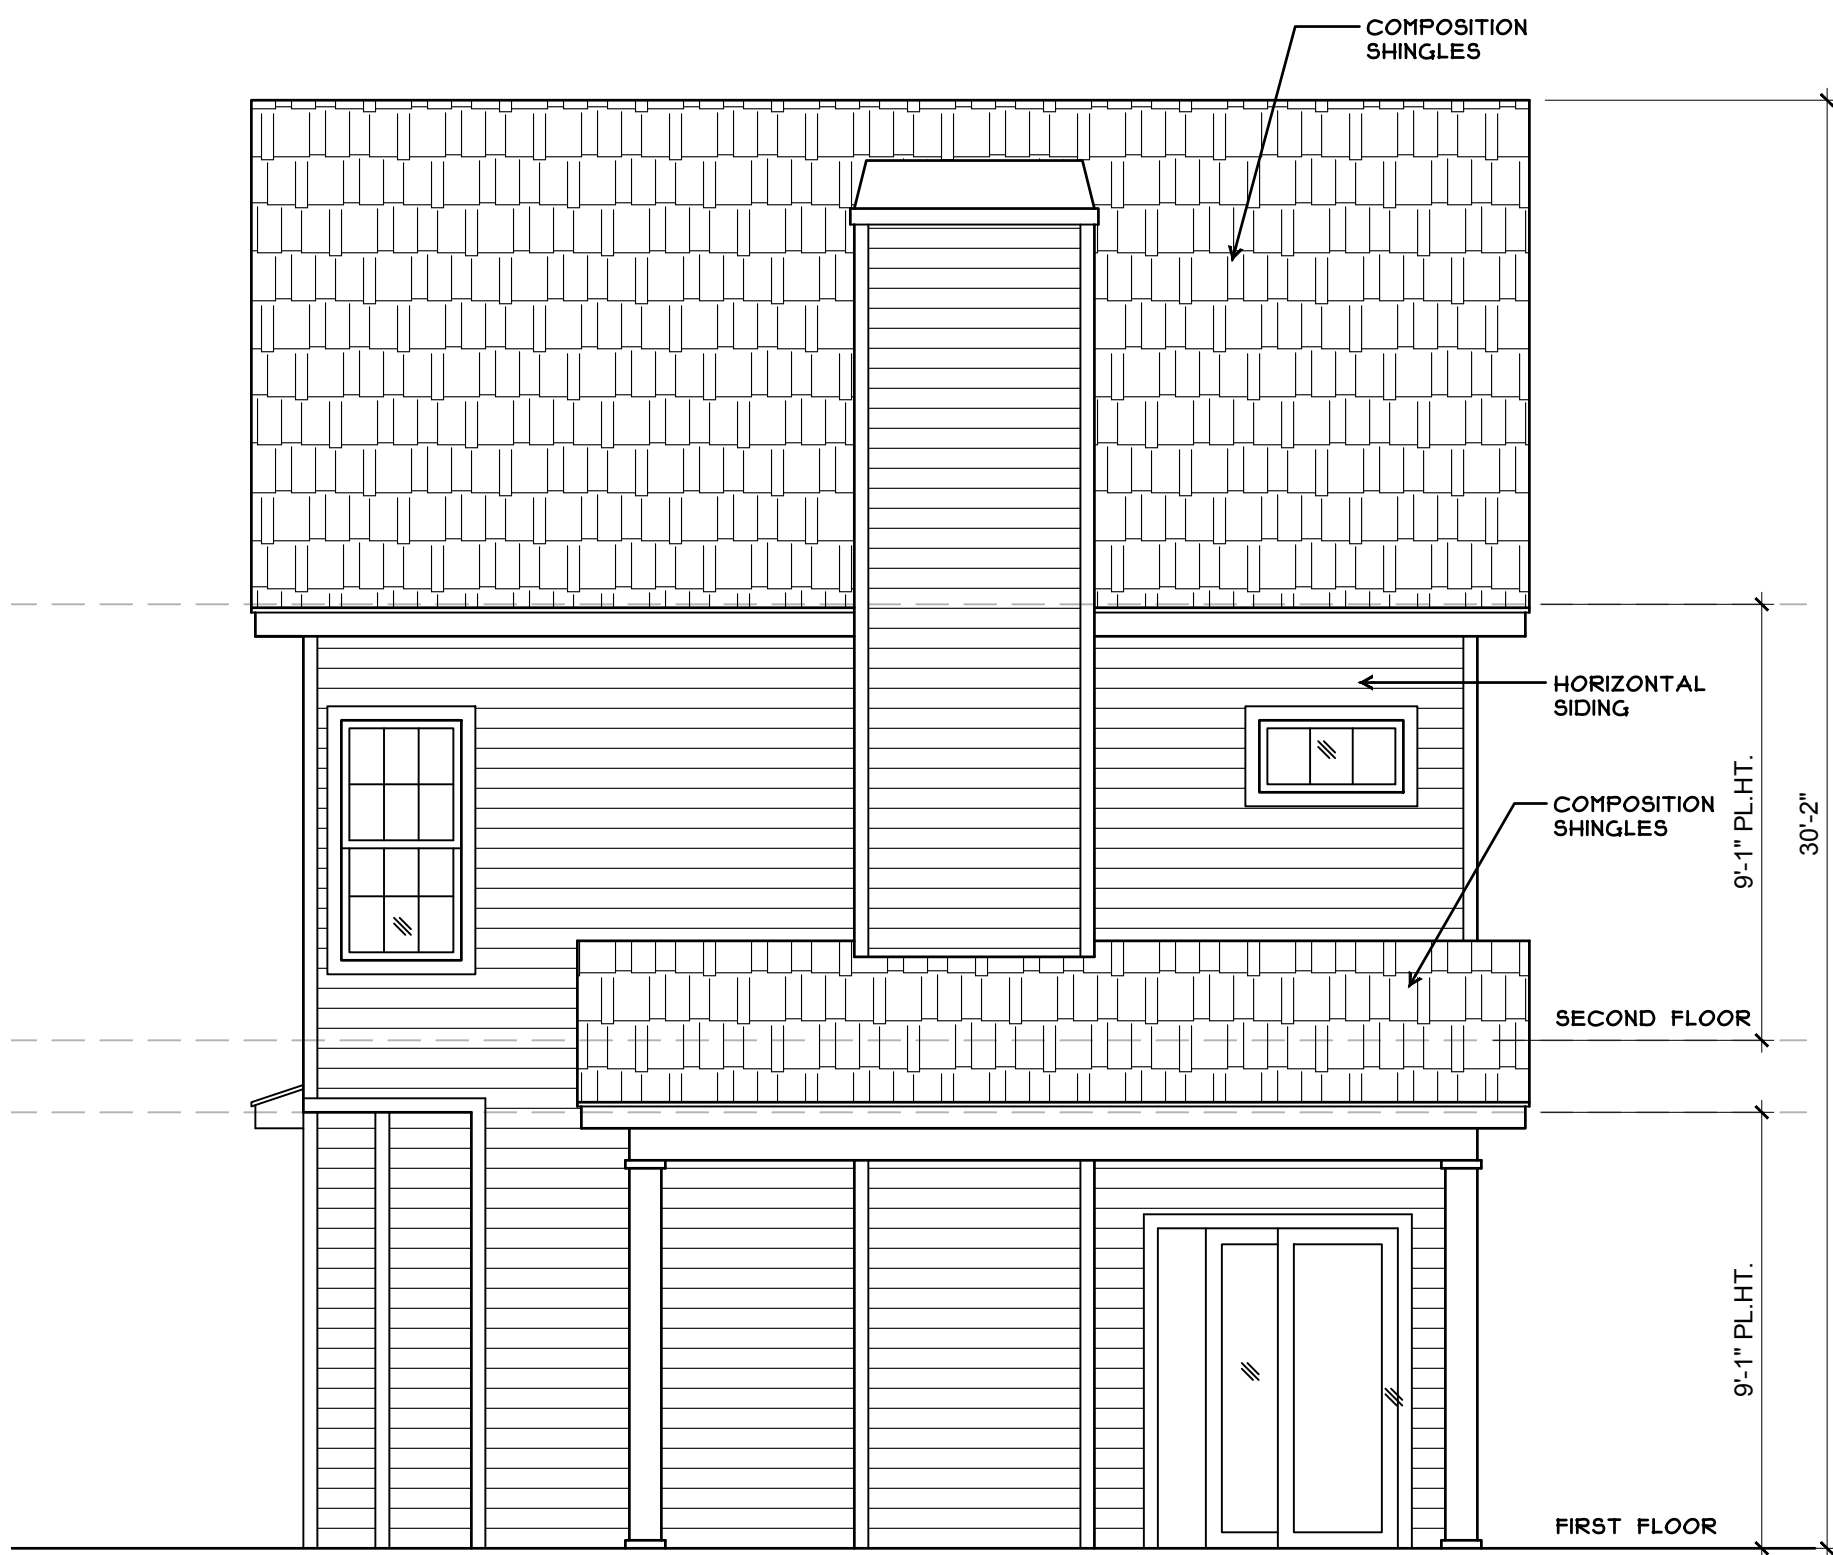

03 EAST ELEVATION

SCALE: 1/4"=1'-0"



02 NORTH ELEVATION

SCALE: 1/4"=1'-0"



01 WEST ELEVATION

SCALE: 1/4"=1'-0"





CITY OF ROCKWALL

HOUSING ANALYSIS FOR CASE NO. Z2025-037

PLANNING AND ZONING DEPARTMENT

385 S. GOLIAD STREET • ROCKWALL, TX 75087

PHONE: (972) 771-7745 • EMAIL: PLANNING@ROCKWALL.COM

ADJACENT HOUSING ATTRIBUTES

ADDRESS	HOUSING TYPE	YEAR BUILT	HOUSE SF	ACCESSORY BUILDING	EXTERIOR MATERIALS
800 Sam Houston Street	Single-Family Home	1979	1,539	64	Brick and Siding
802 Sam Houston Street	Single-Family Home	1975	1,653	160	Brick and Siding
803 Sam Houston Street	Vacant	N/A	N/A	N/A	N/A
804 Sam Houston Street	Single-Family Home	1975	1,508	365	Brick and Siding
805 Sam Houston Street	Vacant	N/A	N/A	N/A	N/A
806 Sam Houston Street	Single-Family Home	2017	1,956	N/A	Brick and Stone
807 Sam Houston Houston	Duplex	1969	1,200	N/A	Brick and Siding
808 Sam Houston Street	Single-Family Home	2015	1,689	N/A	Brick and Stone
809 Sam Houston Street	Duplex	1969	1,200	N/A	Brick and Siding
206 E. Bourn Avenue	Single-Family Home	1996	1,320	N/A	Brick and Siding
301 E. Bourn Avenue	Church	1920	3,578	N/A	Siding
302 E. Ross Street	Single-Family Home	2013	1,480	100	Brick
304 E. Ross Street	Single-Family Home	2012	1,480	N/A	Brick
AVERAGES:		1986	1,706	208	



CITY OF ROCKWALL

HOUSING ANALYSIS FOR CASE NO. Z2025-037

PLANNING AND ZONING DEPARTMENT

385 S. GOLIAD STREET • ROCKWALL, TX 75087

PHONE: (972) 771-7745 • EMAIL: PLANNING@ROCKWALL.COM



800 Sam Houston Street



802 Sam Houston Street



CITY OF ROCKWALL

HOUSING ANALYSIS FOR CASE NO. Z2025-037

PLANNING AND ZONING DEPARTMENT

385 S. GOLIAD STREET • ROCKWALL, TX 75087

PHONE: (972) 771-7745 • EMAIL: PLANNING@ROCKWALL.COM



803 Sam Houston Street



804 Sam Houston Street



CITY OF ROCKWALL

HOUSING ANALYSIS FOR CASE NO. Z2025-037

PLANNING AND ZONING DEPARTMENT

385 S. GOLIAD STREET • ROCKWALL, TX 75087

PHONE: (972) 771-7745 • EMAIL: PLANNING@ROCKWALL.COM



805 Sam Houston Street



806 Sam Houston Street



CITY OF ROCKWALL

HOUSING ANALYSIS FOR CASE NO. Z2025-037

PLANNING AND ZONING DEPARTMENT

385 S. GOLIAD STREET • ROCKWALL, TX 75087

PHONE: (972) 771-7745 • EMAIL: PLANNING@ROCKWALL.COM



807 Sam Houston Street



808 Sam Houston Street



CITY OF ROCKWALL

HOUSING ANALYSIS FOR CASE NO. Z2025-037

PLANNING AND ZONING DEPARTMENT

385 S. GOLIAD STREET • ROCKWALL, TX 75087

PHONE: (972) 771-7745 • EMAIL: PLANNING@ROCKWALL.COM



809 Sam Houston Street



206 E. Bourn Avenue



CITY OF ROCKWALL

HOUSING ANALYSIS FOR CASE NO. Z2025-037

PLANNING AND ZONING DEPARTMENT

385 S. GOLIAD STREET • ROCKWALL, TX 75087

PHONE: (972) 771-7745 • EMAIL: PLANNING@ROCKWALL.COM



301 E. Bourn Avenue



302 E. Ross Street



CITY OF ROCKWALL

HOUSING ANALYSIS FOR CASE NO. Z2025-037

PLANNING AND ZONING DEPARTMENT

385 S. GOLIAD STREET • ROCKWALL, TX 75087

PHONE: (972) 771-7745 • EMAIL: PLANNING@ROCKWALL.COM



304 E. Ross Street

CITY OF ROCKWALL

ORDINANCE NO. 25-XX

SPECIFIC USE PERMIT NO. S-3XX

AN ORDINANCE OF THE CITY COUNCIL OF THE CITY OF ROCKWALL, TEXAS, AMENDING THE UNIFIED DEVELOPMENT CODE (UDC) [ORDINANCE NO. 20-02] OF THE CITY OF ROCKWALL, ROCKWALL COUNTY, TEXAS, AS PREVIOUSLY AMENDED, SO AS TO GRANT A SPECIFIC USE PERMIT (SUP) FOR *RESIDENTIAL INFILL IN AN ESTABLISHED SUBDIVISION* TO ALLOW FOR THE CONSTRUCTION OF A SINGLE-FAMILY HOME ON A ~0.115-ACRE PARCEL OF LAND, IDENTIFIED AS LOT W, BLOCK J, SANGER ADDITION, CITY OF ROCKWALL, ROCKWALL COUNTY, TEXAS; AND MORE SPECIFICALLY DESCRIBED AND DEPICTED IN *EXHIBIT 'A'* OF THIS ORDINANCE; PROVIDING FOR SPECIAL CONDITIONS; PROVIDING FOR A PENALTY OF FINE NOT TO EXCEED THE SUM OF TWO THOUSAND DOLLARS (\$2,000.00) FOR EACH OFFENSE; PROVIDING FOR A SEVERABILITY CLAUSE; PROVIDING FOR A REPEALER CLAUSE; PROVIDING FOR AN EFFECTIVE DATE.

WHEREAS, the City has received a request by Javier Silva of JMS Custom Homes, LLC for the approval of a Specific Use Permit (SUP) for *Residential Infill in an Established Subdivision* for the purpose of constructing a single-family home on a ~0.1150-acre parcel of land identified as Lot W, Block J, Sanger Addition, City of Rockwall, Rockwall County, Texas, zoned Single-Family 7 (SF-7) District, addressed as 805 Sam Houston Street, and being more specifically described and depicted in *Exhibit 'A'* of this ordinance, which herein after shall be referred to as the *Subject Property* and incorporated by reference herein; and

WHEREAS, the Planning and Zoning Commission of the City of Rockwall and the governing body of the City of Rockwall, in compliance with the laws of the State of Texas and the ordinances of the City of Rockwall, have given the requisite notices by publication and otherwise, and have held public hearings and afforded a full and fair hearing to all property owners generally, and to all persons interested in and situated in the affected area and in the vicinity thereof, the governing body in the exercise of its legislative discretion has concluded that and the Unified Development Code (UDC) [Ordinance No. 20-02] of the City of Rockwall should be amended as follows:

NOW, THEREFORE, BE IT ORDAINED by the City Council of the City of Rockwall, Texas;

SECTION 1. That the Unified Development Code (UDC) [Ordinance No. 20-02] of the City of Rockwall, as heretofore amended, be and the same is hereby amended so as to grant a Specific Use Permit (SUP) for *Residential Infill in an Established Subdivision* to allow for the construction of a single-family home in an established subdivision in accordance with Article 04, *Permissible Uses*, of the Unified Development Code (UDC) [Ordinance No. 20-02] on the *Subject Property*; and,

SECTION 2. That the Specific Use Permit (SUP) shall be subject to the requirements set forth in Subsection 03.01, *General Residential District Standards*, Subsection 03.09, *Single-Family 7 (SF-7) District*, and Subsection 06.05, *Southside Residential Neighborhood Overlay (SRO) District*, of

Article 05, *District Development Standards*, of the Unified Development Code (UDC) [Ordinance No. 20-02] -- as heretofore amended and may be amended in the future -- and with the following conditions:

2.1 OPERATIONAL CONDITIONS

The following conditions pertain to the construction of a single-family home on the *Subject Property* and conformance to these operational conditions are required:

- 1) The development of the *Subject Property* shall generally conform to the Residential Plot Plan as depicted in *Exhibit 'B'* of this ordinance.
- 2) The construction of a single-family home on the *Subject Property* shall generally conform to the Building Elevations depicted in *Exhibit 'C'* of this ordinance;
- 3) The subject property will have to be replatted prior to the issuance of a Building Permit.
- 4) Once construction of the single-family home has been completed, inspected, and accepted by the City of Rockwall, this Specific Use Permit (SUP) shall expire, and no further action by the property owner shall be required.

2.2 COMPLIANCE

Approval of this ordinance in accordance with Subsection 02.02, *Specific Use Permits (SUP)* of Article 11, *Development Applications and Review Procedures*, of the Unified Development Code (UDC) will require the *Subject Property* to comply with the following:

- 1) Upon obtaining a *Building Permit*, should the contractor operating under the guidelines of this ordinance fail to meet the minimum operational requirements set forth herein and outlined in the Unified Development Code (UDC), the City may (*after proper notice*) initiate proceedings to revoke the Specific Use Permit (SUP) in accordance with Subsection 02.02(F), *Revocation*, of Article 11, *Development Applications and Revision Procedures*, of the Unified Development Code (UDC) [Ordinance No. 20-02].

SECTION 3. That the official zoning map of the City be corrected to reflect the changes in zoning described herein.

SECTION 4. That all ordinances of the City of Rockwall in conflict with the provisions of this ordinance be, and the same are hereby repealed to the extent of that conflict.

SECTION 5. Any person, firm, or corporation violating any of the provisions of this ordinance shall be deemed guilty of a misdemeanor and upon conviction shall be punished by a penalty of fine not to exceed the sum of *TWO THOUSAND DOLLARS (\$2,000.00)* for each offence and each and every day such offense shall continue shall be deemed to constitute a separate offense.

SECTION 6. If any section or provision of this ordinance or the application of that section or provision to any person, firm, corporation, situation or circumstance is for any reason judged invalid, the adjudication shall not affect any other section or provision of this ordinance or the application of any other section or provision to any other person, firm, corporation, situation or circumstance, and the City Council declares that it would have adopted the valid portions and applications of the ordinance without the invalid parts and to this end the provisions of this ordinance shall remain in full force and effect.

SECTION 7. That this ordinance shall take effect immediately from and after its passage.

**PASSED AND APPROVED BY THE CITY COUNCIL OF THE CITY OF ROCKWALL, TEXAS,
THIS THE 4TH DAY OF AUGUST, 2025.**

Tim McCallum, *Mayor*

ATTEST:

Kristy Teague, *City Secretary*

APPROVED AS TO FORM:

Frank J. Garza, *City Attorney*

1st Reading: July 21, 2025

2nd Reading: August 4, 2025

Exhibit 'A':
Location Map

Address: 805 Sam Houston Street

Legal Description: Lot W, Block J, Sanger Addition



Exhibit 'B':
Residential Plot Plan

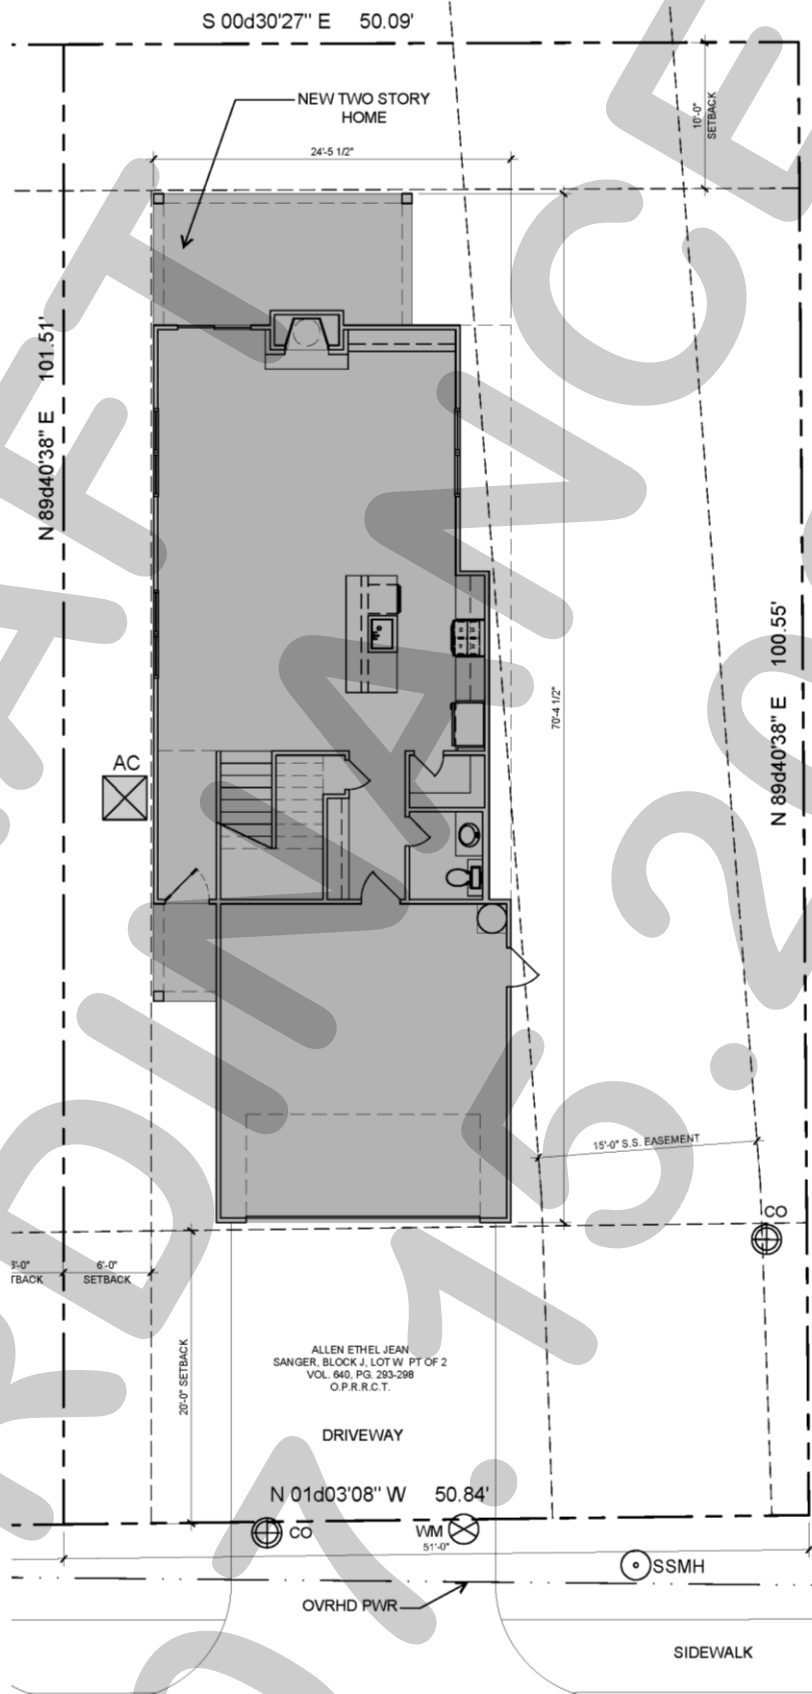


Exhibit 'C':
Building Elevations




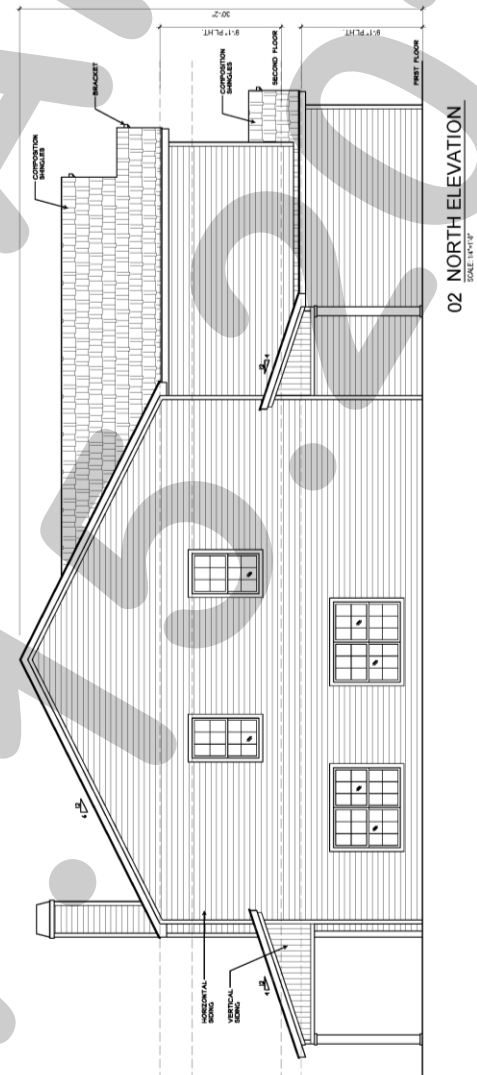


Exhibit 'C':
Building Elevations

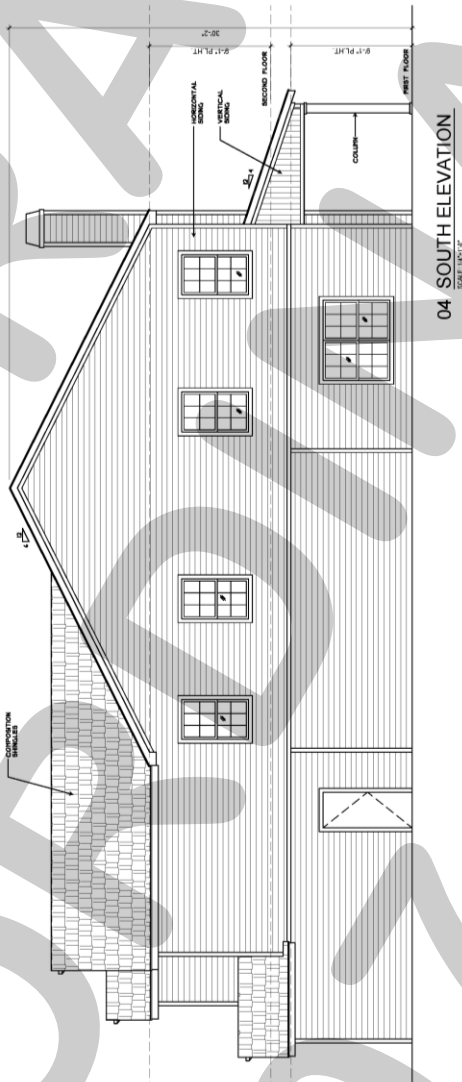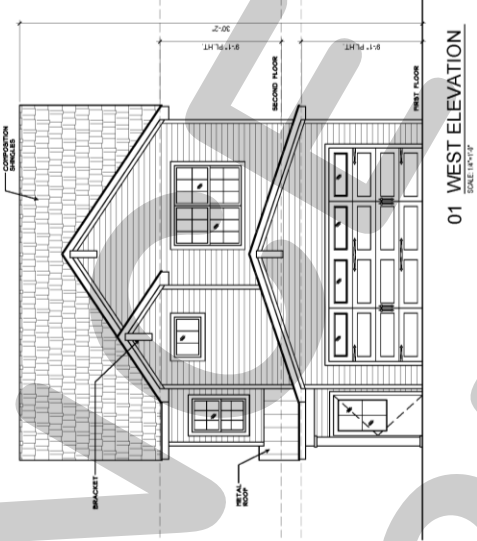

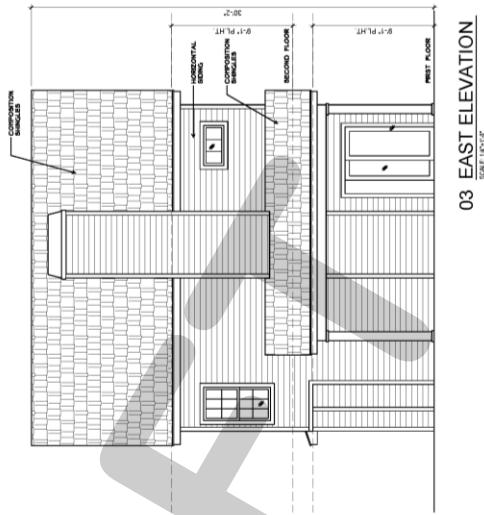

CITY OF ROCKWALL

CITY COUNCIL CASE MEMO

PLANNING AND ZONING DEPARTMENT

385 S. GOLIAD STREET • ROCKWALL, TX 75087

PHONE: (972) 771-7745 • EMAIL: PLANNING@ROCKWALL.COM

TO: Mayor and City Council

DATE: July 21, 2025

APPLICANT: Javier Silva; JMS Custom Homes

CASE NUMBER: Z2025-037; *Specific Use Permit (SUP) for a Residential Infill in an Established Subdivision for 805 Sam Houston Street*

SUMMARY

Hold a public hearing to discuss and consider a request by Javier Silva of JMS Custom Homes, LLC for the approval of a Specific Use Permit (SUP) for Residential Infill in an Established Subdivision for the purpose of constructing a single-family home on a ~0.115-acre tract of land identified as a portion of Lot W, Block J, Sanger Addition, City of Rockwall, Rockwall County, Texas, zoned Single-Family 7 (SF-7) District, situated within the Southside Residential Neighborhood Overlay (SRO) District, addressed as 805 Sam Houston Street, and take any action necessary.

BACKGROUND

The subject property was originally platted as Lot 2, Block J, Sanger Addition on May 11, 1895. According to the 1934 Sanborn Maps, there was a dwelling unit on the subject property; however, there is no record of when the structure was demolished and the property has remained vacant since its removal. Per the City's historic zoning maps, the subject property was zoned Single-Family 3 (SF-3) District as of January 3, 1972. Between January 3, 1972 and May 16, 1983, the subject property was rezoned to a Single-Family 7 (SF-7) District and has remained zoned Single-Family 7 (SF-7) District to this day.

PURPOSE

The applicant -- *Javier Silva* -- is requesting the approval of a Specific Use Permit (SUP) for the purpose of constructing a single-family home on the subject property in accordance with Subsection 02.03(B)(11), *Residential Infill in or Adjacent to an Established Subdivision*, of Article 04, *Permissible Uses*, of the Unified Development Code (UDC).

ADJACENT LAND USES AND ACCESS

The subject property is addressed as 805 Sam Houston Street. The land uses adjacent to the subject property are as follows:

North: Directly north of the subject property are two (2) parcels of land (*i.e. 302 & 304 E. Ross Street*) developed with single-family homes. Beyond this is E. Ross Street, which is identified as a R2 (*i.e. residential, two [2] lane, undivided roadway*) on the City's Master Thoroughfare Plan contained in the OURHometown Vision 2040 Comprehensive Plan. North of this are various parcels of land that are a part of the Sanger Subdivision, which consists of 90 residential lots and has been in existence since May 11, 1895.

South: Directly south of the subject property is a duplex (*i.e. 807 and 809 Sam Houston*) which is owned by the U.S. Housing Authority. Beyond this is a *Church/House of Worship* (*i.e. New Caledonia Baptist Church; 301 E. Bourn Street*) that is zoned Single-Family 7 (SF-7) District. Both of these lots are zoned Single-Family 7 (SF-7) District. South of this is E. Bourn Street, which is identified as a R2 (*i.e. residential, two [2] lane, undivided roadway*) on the City's Master Thoroughfare Plan contained in the OURHometown Vision 2040 Comprehensive Plan.

East: Directly east of the subject property is a vacant parcel of land (*i.e. Lot E, Block J, Sanger Addition*) zoned Single-Family 7 (SF-7) District. Beyond this is Davy Crockett Street, which is identified as a R2 (*i.e. residential, two [2] lane, undivided roadway*) on the City's Master Thoroughfare Plan contained in the OURHometown Vision 2040 Comprehensive Plan.

Comprehensive Plan. East of this is one (1) lot (*i.e.* 801 Davy Crockett) which is owned by the City of Rockwall and is developed with a swimming pool and a vacant parcel of land (*i.e.* Lots 2B & 1C, Block H, Sanger Addition). Both of these lots are zoned Multi-Family 14 (MF-14) District.

West: Directly west of the subject property is Sam Houston Street, which is classified as a R2 (*i.e.* residential, two [2] lane, undivided roadway) on the City's Master Thoroughfare Plan contained in the OURHometown Vision 2040 Comprehensive Plan. Beyond this are various parcels of land developed with single-family homes that make-up part of the Sanger Subdivision. All of these properties are zoned Single-Family 7 (SF-7) District. East of this is Throckmorton Street, which is classified as a R2 (*i.e.* residential, two [2] lane, undivided roadway) on the City's Master Thoroughfare Plan contained in the OURHometown Vision 2040 Comprehensive Plan.

MAP 1: LOCATION MAP

YELLOW: SUBJECT PROPERTY



CHARACTERISTICS OF THE REQUEST AND CONFORMANCE TO THE CITY'S CODES

Article 13, *Definitions*, of the Unified Development Code (UDC) defines *Residential Infill in or Adjacent to an Established Subdivision* as “(t)he new development of a single-family home or duplex on an existing vacant or undeveloped parcel of land or the redevelopment of a developed parcel of land for a new single-family home or duplex within an established subdivision that is mostly or entirely built-out.” An *established subdivision* is further defined in Subsection 02.03(B) (11) of Article 04, *Permissible Uses*, of the UDC as “...a subdivision that consists of five (5) or more lots, that is 90% developed, and that has been in existence for more than ten (10) years.” In this case, the subject property is located within the Sanger Subdivision, which has been in existence since May 11, 1895, consists of 90 residential lots, and is more than 90.00% developed. The *Permissible Use Charts* contained in Article 04, *Permissible Uses*, of the UDC, requires a Specific Use Permit (SUP) for *Residential Infill in or Adjacent to an Established Subdivision* in all single-family zoning districts, the Two-Family (2F) District, the Downtown (DT) District, and the Residential-Office (RO) District. This property, being within an established subdivision, requires a Specific Use Permit (SUP).

In addition, Subsection 02.03(B)(11) of Article 04, *Permissible Uses*, of the UDC states that, “...the Planning and Zoning Commission and City Council shall consider the proposed size, location, and architecture of the home compared to the existing housing ... [and] (a)ll housing proposed under this section [*i.e.* *Residential Infill in or Adjacent to an Established Subdivision*] shall be constructed to be architecturally and visually similar or complimentary to the existing housing ...” The

following is a summary of observations concerning the housing on or within close proximity of Sam Houston Street compared to the house proposed by the applicant:

Housing Design and Characteristics	Existing Housing on Sam Houston, E. Bourn, and E. Ross Street	Proposed Housing
Building Height	One (1) Story	Two (2) Story
Building Orientation	All of the homes are oriented toward the street they are built along.	The front elevation of the home will face onto Sam Houston Street
Year Built	1920-2015	N/A
Building SF on Property	1200 SF – 3,578 SF	2,673 SF
Building Architecture	Single Family Homes, One (1) House of Worship, One (1) Duplex	Comparable to the surrounding Single-Family Homes
Building Setbacks:		
Front	20-Feet	20-Feet
Side	6- feet.	6- Feet
Rear	10- Feet.	10-Feet
Building Materials	Brick, Siding, Stone	Siding
Paint and Color	White, Red, Brown, Gray	White
Roofs	Composite and Asphalt Shingles	Composite Shingle and Metal
Driveways/Garages	Driveways all front the same street the single-family home faces. Homes consist of front-facing garages or no garages.	The garage will be front facing towards Sam Houston Street and will be located 15-feet, 1 ½-inch in front of the front façade of the home.

According to Section 04, *Residential Parking*, of Article 06, *Parking and Loading*, of the Unified Development Code (UDC), “(i)n single-family or duplex districts, parking garages must be located at least 20-feet behind the front façade for front entry garages, unless it is a j-swing garage where the garage door is perpendicular to the street.” In this case, the applicant’s proposed garage is a front-facing garage and does not meet the requirements as stated in the Unified Development Code (UDC). Specifically, the garage will be oriented towards Sam Houston Street and will be located 15-feet, 1½-inch in front of the front façade of the home. Staff should note that this garage configuration is not atypical in the Southside Neighborhood.

For the purpose of comparing the proposed home to the existing single-family housing located adjacent to or in the vicinity of the subject property, staff has provided photos of the properties along Sam Houston Street along with the proposed building elevations in the attached packet. Staff should note that the proposed home is architecturally similar to other newer homes in the surrounding area and does not appear to negatively impact the existing subdivision; however, the approval of a Specific Use Permit (SUP) is a discretionary decision for the City Council pending a recommendation from the Planning and Zoning Commission.

NOTIFICATIONS

On June 18, 2025, staff mailed 107 notices to property owners and occupants within 500-feet of the subject property. Staff also notified the Highridge Estates Homeowners Association (HOA), which is the only homeowners association or neighborhood organization within 1,500-feet of the subject property participating in the Neighborhood Notification Program. Additionally, staff posted a sign on the subject property, and advertised the public hearings in the Rockwall Herald Banner as required by the Unified Development Code (UDC). At the time this report was drafted, staff had received one (1) notice back in opposition of the applicant’s request.

CONDITIONS OF APPROVAL

If City Council chooses to approve of the applicant’s request for a Specific Use Permit (SUP) for *Residential Infill in an Established Subdivision*, then staff would propose the following conditions of approval:

- (1) The applicant shall be responsible for maintaining compliance with the operational conditions contained in the Specific Use Permit (SUP) ordinance and which are detailed as follows:
 - (a) Development of the *Subject Property* shall generally conform to the *Residential Plot Plan* as depicted in *Exhibit ‘B’* of the draft ordinance.

- (b) Construction of a single-family home on the *Subject Property* shall generally conform to the *Building Elevations* depicted in *Exhibit 'C'* of the draft ordinance;
 - (c) The subject property will have to be replatted prior to the issuance of a Building Permit; and,
 - (d) Once construction of the single-family home has been completed, inspected, and accepted by the City, the Specific Use Permit (SUP) shall expire, and no further action by the property owner shall be required.
- (2) Any construction resulting from the approval of this Specific Use Permit (SUP) shall conform to the requirements set forth by the Unified Development Code (UDC), the International Building Code (IBC), the Rockwall Municipal Code of Ordinances, city adopted engineering and fire codes and with all other applicable regulatory requirements administered and/or enforced by the state and federal government.

PLANNING AND ZONING COMMISSION

On July 15, 2025, the Planning and Zoning Commission approved a motion to recommend approval of the Specific Use Permit (SUP) by a vote of 7-0.



DEVELOPMENT APPLICATION

City of Rockwall
Planning and Zoning Department
385 S. Goliad Street
Rockwall, Texas 75087

STAFF USE ONLY

PLANNING & ZONING CASE NO. _____

NOTE: THE APPLICATION IS NOT CONSIDERED ACCEPTED BY THE CITY UNTIL THE PLANNING DIRECTOR AND CITY ENGINEER HAVE SIGNED BELOW.

DIRECTOR OF PLANNING: _____

CITY ENGINEER: _____

PLEASE CHECK THE APPROPRIATE BOX BELOW TO INDICATE THE TYPE OF DEVELOPMENT REQUEST [SELECT ONLY ONE BOX]:

PLATTING APPLICATION FEES:

- ☐ MASTER PLAT (\$100.00 + \$15.00 ACRE) ¹
- ☐ PRELIMINARY PLAT (\$200.00 + \$15.00 ACRE) ¹
- ☐ FINAL PLAT (\$300.00 + \$20.00 ACRE) ¹
- ☐ REPLAT (\$300.00 + \$20.00 ACRE) ¹
- ☐ AMENDING OR MINOR PLAT (\$150.00)
- ☐ PLAT REINSTATEMENT REQUEST (\$100.00)

SITE PLAN APPLICATION FEES:

- ☐ SITE PLAN (\$250.00 + \$20.00 ACRE) ¹
- ☐ AMENDED SITE PLAN/ELEVATIONS/LANDSCAPING PLAN (\$100.00)

ZONING APPLICATION FEES:

- ☐ ZONING CHANGE (\$200.00 + \$15.00 ACRE) ¹
- ☐ SPECIFIC USE PERMIT (\$200.00 + \$15.00 ACRE) ^{1 & 2}
- ☐ PD DEVELOPMENT PLANS (\$200.00 + \$15.00 ACRE) ¹

OTHER APPLICATION FEES:

- ☐ TREE REMOVAL (\$75.00)
- ☐ VARIANCE REQUEST/SPECIAL EXCEPTIONS (\$100.00) ²

NOTES:

¹ IN DETERMINING THE FEE, PLEASE USE THE EXACT ACREAGE WHEN MULTIPLYING BY THE PER ACRE AMOUNT. FOR REQUESTS ON LESS THAN ONE ACRE, ROUND UP TO ONE (1) ACRE.

² A \$1,000.00 FEE WILL BE ADDED TO THE APPLICATION FEE FOR ANY REQUEST THAT INVOLVES CONSTRUCTION WITHOUT OR NOT IN COMPLIANCE TO AN APPROVED BUILDING PERMIT.

PROPERTY INFORMATION [PLEASE PRINT]

ADDRESS 805 B Sam Houston St.

SUBDIVISION Allen Ethel + Jean Sanger

LOT

W

BLOCK

J

GENERAL LOCATION _____

ZONING, SITE PLAN AND PLATTING INFORMATION [PLEASE PRINT]

CURRENT ZONING Residential

CURRENT USE _____

PROPOSED ZONING Residential

PROPOSED USE _____

ACREAGE _____

LOTS [CURRENT] _____

LOTS [PROPOSED] _____

- ☐ **SITE PLANS AND PLATS:** BY CHECKING THIS BOX YOU ACKNOWLEDGE THAT DUE TO THE PASSAGE OF HB3167 THE CITY NO LONGER HAS FLEXIBILITY WITH REGARD TO ITS APPROVAL PROCESS, AND FAILURE TO ADDRESS ANY OF STAFF'S COMMENTS BY THE DATE PROVIDED ON THE DEVELOPMENT CALENDAR WILL RESULT IN THE DENIAL OF YOUR CASE.

OWNER/APPLICANT/AGENT INFORMATION [PLEASE PRINT/CHECK THE PRIMARY CONTACT/ORIGINAL SIGNATURES ARE REQUIRED]

☐ OWNER JMS Custom Homes LLC

☐ APPLICANT _____

CONTACT PERSON Javier Silva

CONTACT PERSON _____

ADDRESS 58 Windsor DR.

ADDRESS _____

CITY, STATE & ZIP Rockwall TX 75087

CITY, STATE & ZIP _____

PHONE _____

PHONE _____

E-MAIL _____

E-MAIL _____

NOTARY VERIFICATION [REQUIRED]

BEFORE ME, THE UNDERSIGNED AUTHORITY, ON THIS DAY PERSONALLY APPEARED Javier Silva [OWNER] THE UNDERSIGNED, WHO STATED THE INFORMATION ON THIS APPLICATION TO BE TRUE AND CERTIFIED THE FOLLOWING:


"I HEREBY CERTIFY THAT I AM THE OWNER FOR THE PURPOSE OF THIS APPLICATION; ALL INFORMATION SUBMITTED HEREIN IS TRUE AND CORRECT; AND THE APPLICATION FEE OF \$ _____ TO COVER THE COST OF THIS APPLICATION, HAS BEEN PAID TO THE CITY OF ROCKWALL ON THIS THE _____ DAY OF _____, 20____. BY SIGNING THIS APPLICATION, I AGREE THAT THE CITY OF ROCKWALL (I.E. "CITY") IS AUTHORIZED AND PERMITTED TO PROVIDE INFORMATION CONTAINED WITHIN THIS APPLICATION TO THE PUBLIC. THE CITY IS ALSO AUTHORIZED AND PERMITTED TO REPRODUCE ANY COPYRIGHTED INFORMATION SUBMITTED IN CONJUNCTION WITH THIS APPLICATION, IF SUCH REPRODUCTION IS ASSOCIATED OR IN RESPONSE TO A REQUEST FOR PUBLIC INFORMATION."

GIVEN UNDER MY HAND AND SEAL OF OFFICE ON THIS THE 13 DAY OF June, 2025


OWNER'S SIGNATURE _____

NOTARY PUBLIC IN AND FOR THE STATE OF TEXAS

Amanda Pott Hoff

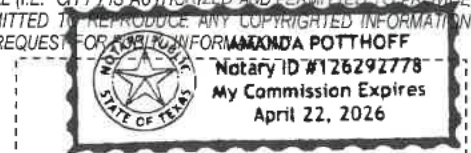

MY COMMISSION EXPIRES April 22, 2026

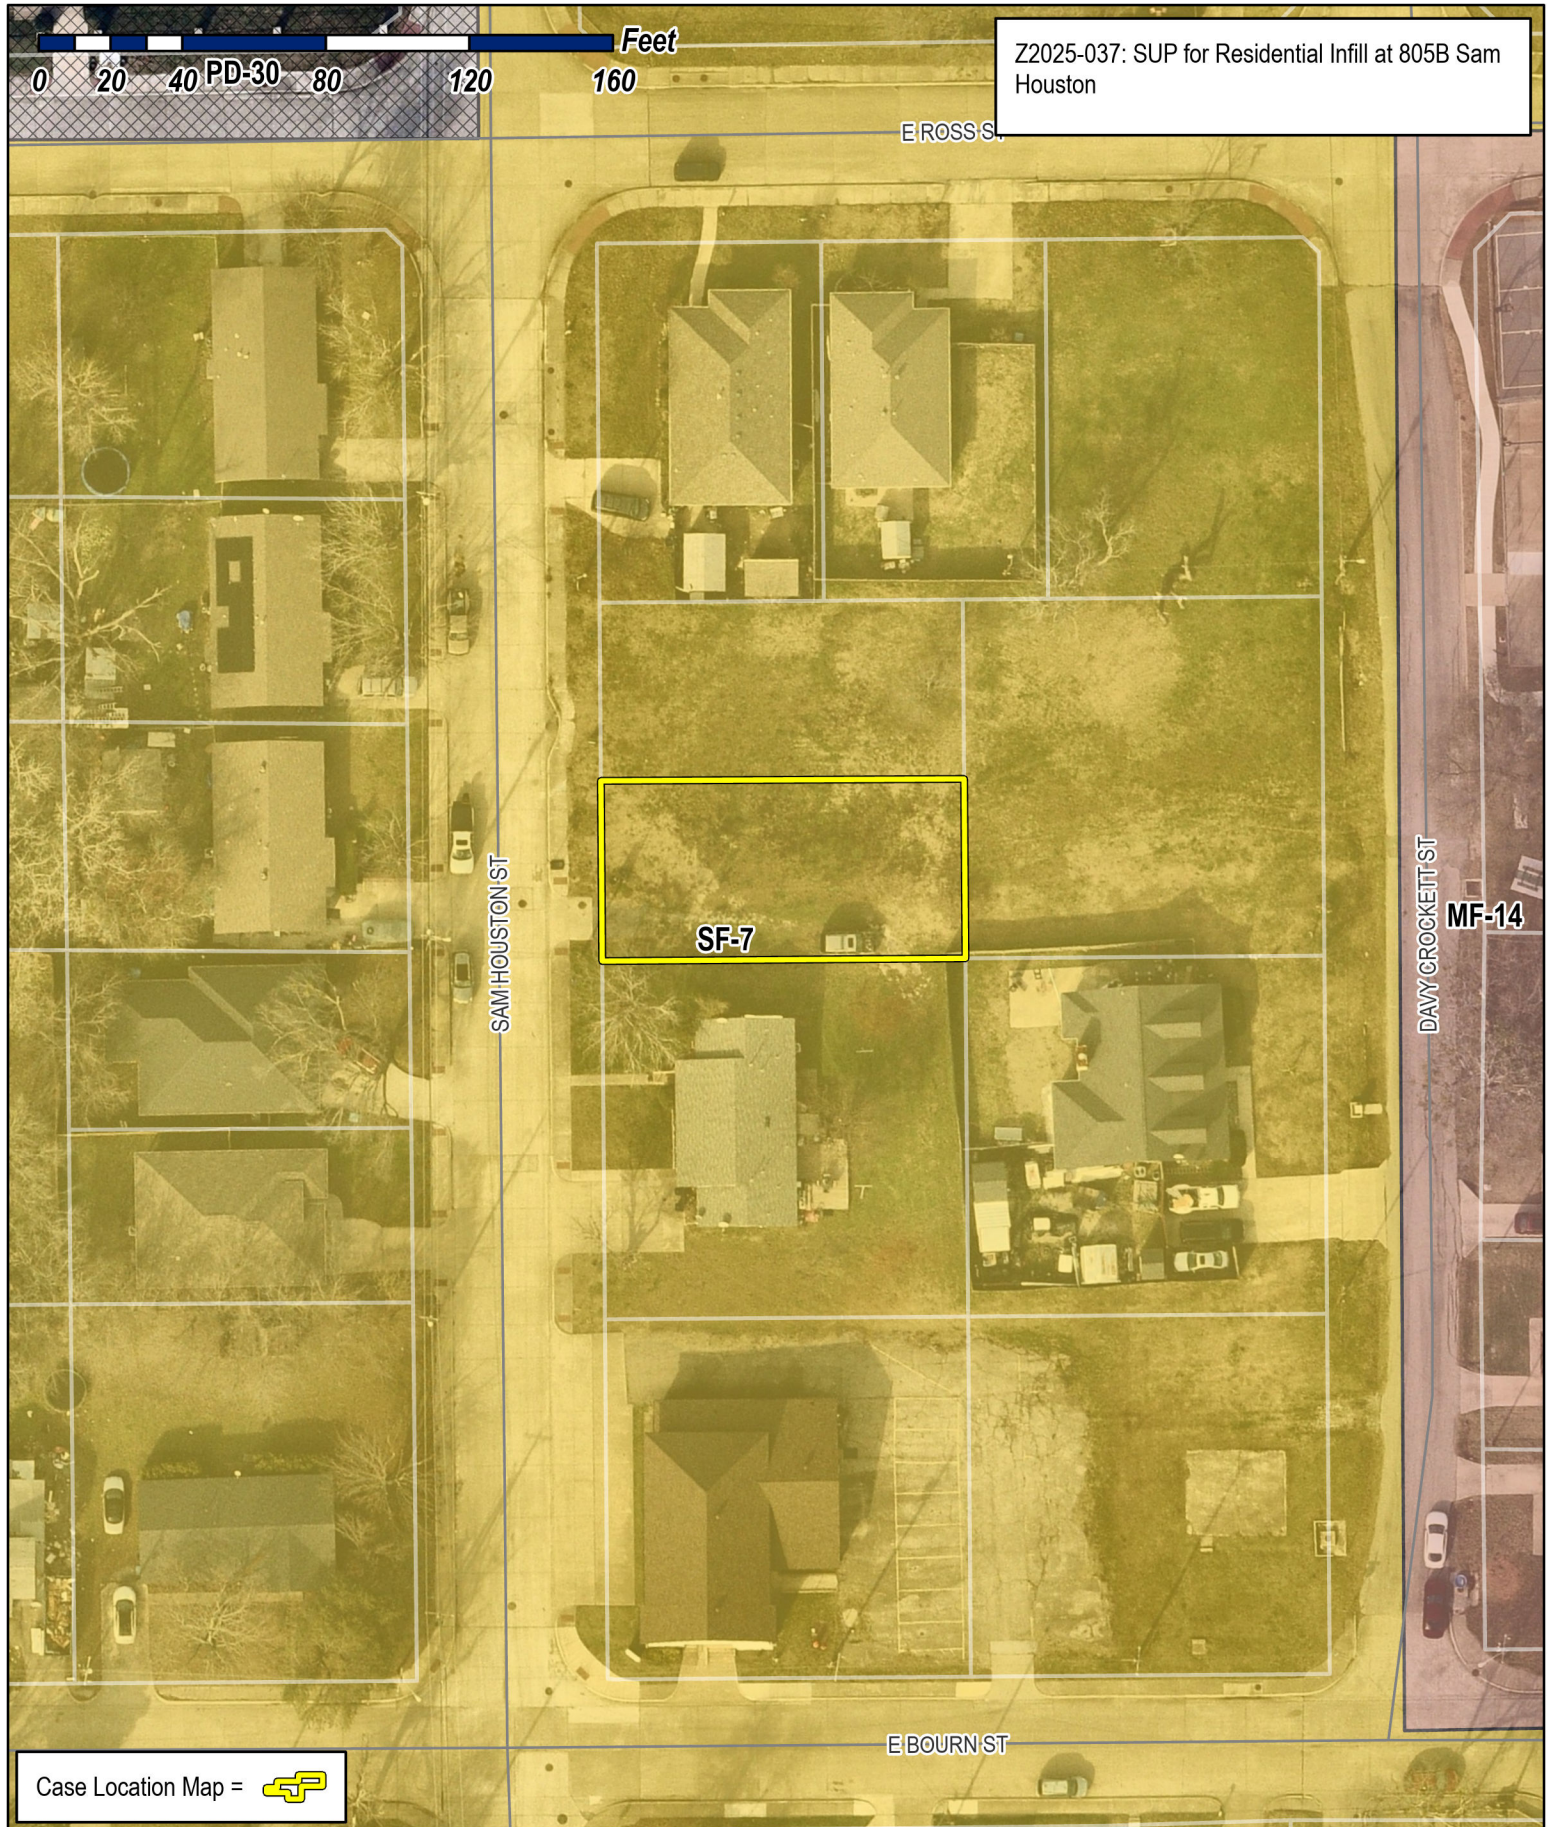

Case Location Map = 



City of Rockwall

Planning & Zoning Department
385 S. Goliad Street
Rockwall, Texas 75087
(P): (972) 771-7745
(W): www.rockwall.com

The City of Rockwall GIS maps are continually under development and therefore subject to change without notice. While we endeavor to provide timely and accurate information, we make no guarantees. The City of Rockwall makes no warranty, express or implied, including warranties of merchantability and fitness for a particular purpose. Use of the information is the sole responsibility of the user.







City of Rockwall

Planning & Zoning Department
385 S. Goliad Street
Rockwall, Texas 75087
(P): (972) 771-7745
(W): www.rockwall.com

The City of Rockwall GIS maps are continually under development and therefore subject to change without notice. While we endeavor to provide timely and accurate information, we make no guarantees. The City of Rockwall makes no warranty, express or implied, including warranties of merchantability and fitness for a particular purpose. Use of the information is the sole responsibility of the user.

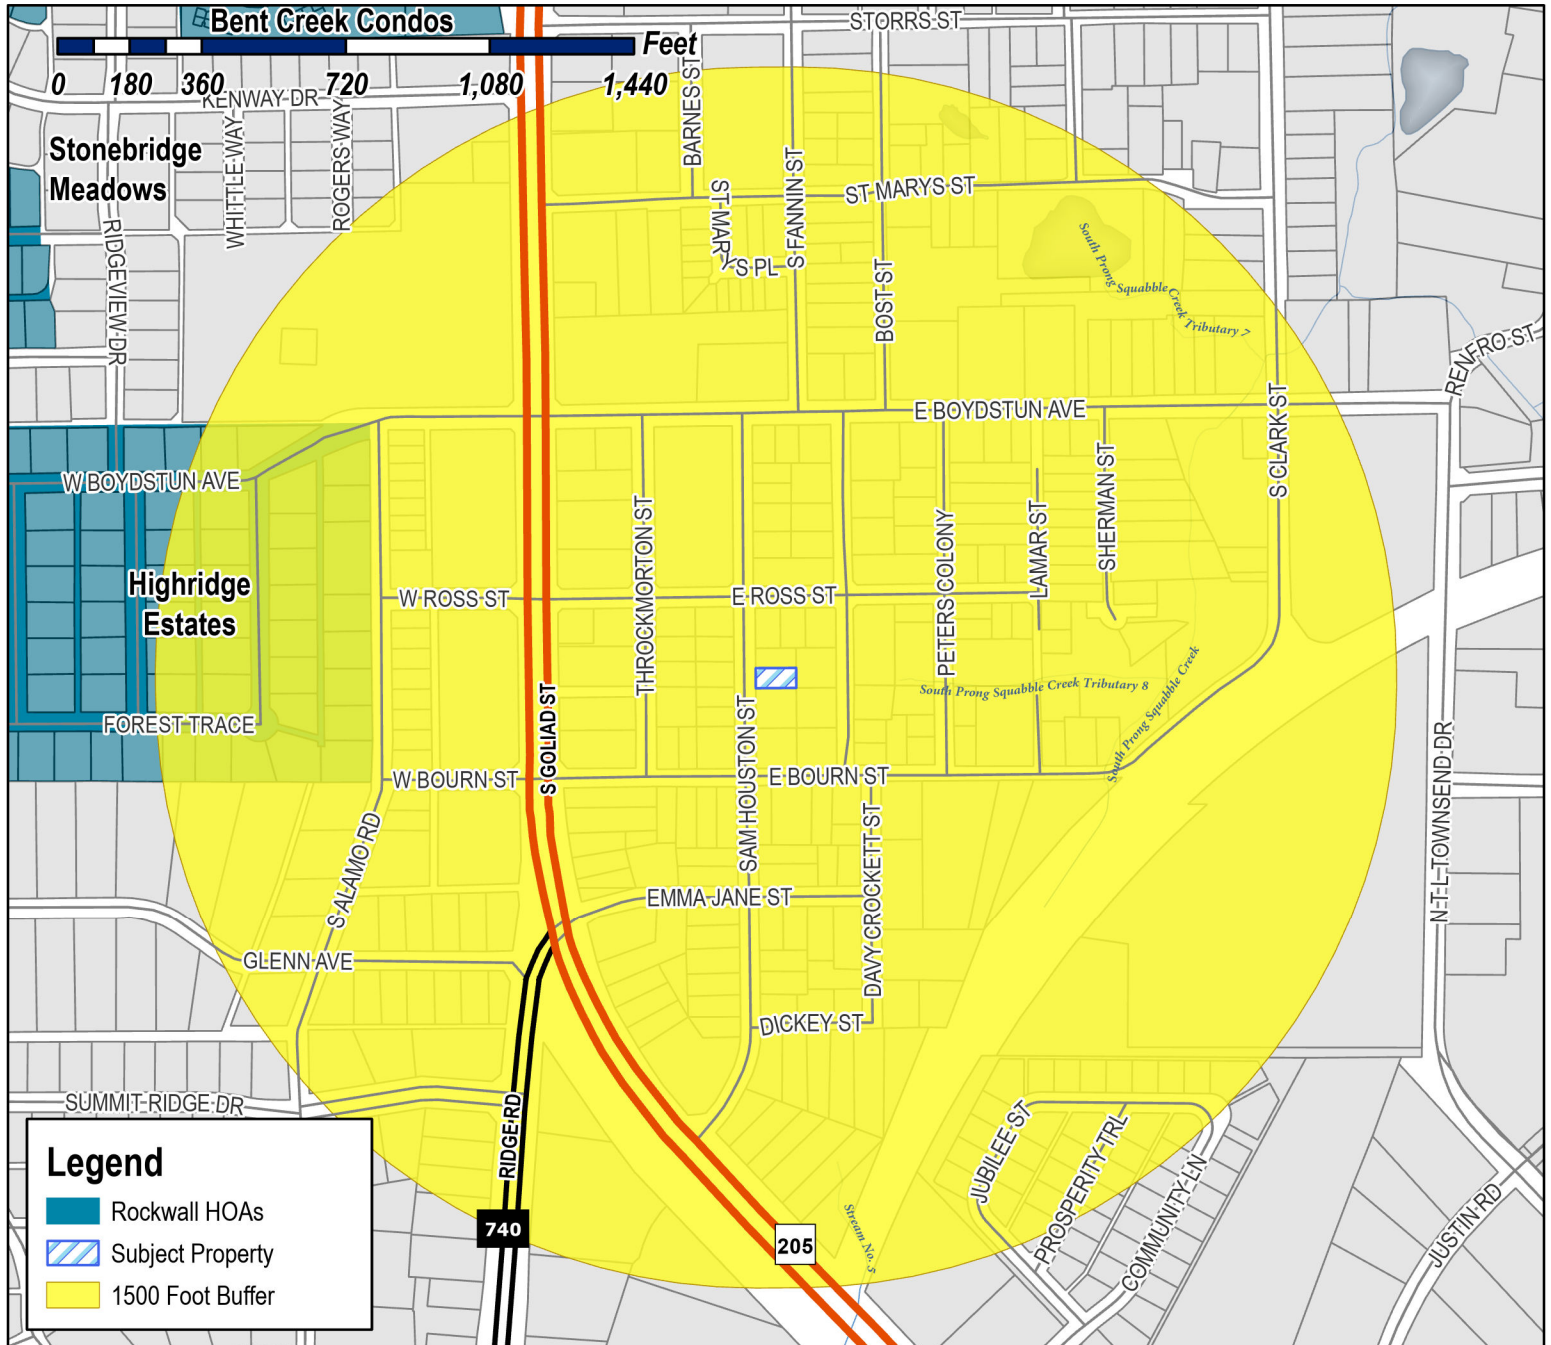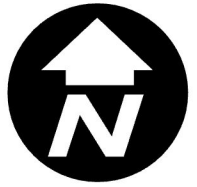

Case Number: Z2025-037
Case Name: SUP for Residential Infill at 805B Sam Houston
Case Type: Zoning
Zoning: Single-Family 7 (SF-7) District
Case Address: 805B Sam Houston

Date Saved: 6/13/2025
For Questions on this Case Call (972) 771-7745



From: [Zavala, Melanie](#)
Cc: [Miller, Ryan](#); [Lee, Henry](#); [Ross, Bethany](#); [Guevara, Angelica](#)
Subject: Neighborhood Notification Program [Z2025-037]
Date: Friday, June 20, 2025 10:26:22 AM
Attachments: [Public Notice \(06.16.2025\).pdf](#)
[HOA Map.pdf](#)

HOA/Neighborhood Association Representative:

Per your participation in the Neighborhood Notification Program, you are receiving this notice to inform your organization that a zoning case has been filed with the City of Rockwall that is located within 1,500-feet of the boundaries of your neighborhood. As the contact listed for your organization, you are encouraged to share this information with the residents of your subdivision. Please find the attached map detailing the property requesting to be rezoned in relation to your subdivision boundaries. Additionally, below is the summary of the zoning case that will be published in the Rockwall Herald Banner on Friday, June 20, 2025. The Planning and Zoning Commission will hold a public hearing on Tuesday, July 15, 2025 at 6:00 PM, and the City Council will hold a public hearing on Monday, July 21, 2025 at 6:00 PM. Both hearings will take place at 6:00 PM at City Hall, 385 S. Goliad, Rockwall, TX 75087.

All interested parties are encouraged to submit public comments via email to Planning@rockwall.com at least 30 minutes in advance of the meeting. Please include your name, address, and the case number your comments are referring to. These comments will be read into the record during each of the public hearings. Additional information on all current development cases can be found on the City's website: <https://sites.google.com/site/rockwallplanning/development/development-cases>.

-
Z2025-037: SUP for Residential Infill

Hold a public hearing to discuss and consider a request by Javier Silva of JMS Custom Homes, LLC for the approval of a Specific Use Permit (SUP) for Residential Infill in an Established Subdivision for the purpose of constructing a single-family home on a ~0.115-acre tract of land identified as a portion of Lot W, Block J, Sanger Addition, City of Rockwall, Rockwall County, Texas, zoned Single-Family 7 (SF-7) District, situated within the Southside Residential Neighborhood Overlay (SRO) District, addressed as 805 Sam Houston Street, and take any action necessary.

Melanie Zavala


Planning & Zoning Coordinator | Planning Dept. | City of Rockwall
385 S. Goliad Street | Rockwall, TX 75087
[Planning & Zoning Rockwall](#)
972-771-7745 Ext. 6568



City of Rockwall

Planning & Zoning Department
385 S. Goliad Street
Rockwall, Texas 75087
(P): (972) 771-7745
(W): www.rockwall.com

The City of Rockwall GIS maps are continually under development and therefore subject to change without notice. While we endeavor to provide timely and accurate information, we make no guarantees. The City of Rockwall makes no warranty, express or implied, including warranties of merchantability and fitness for a particular purpose. Use of the information is the sole responsibility of the user.

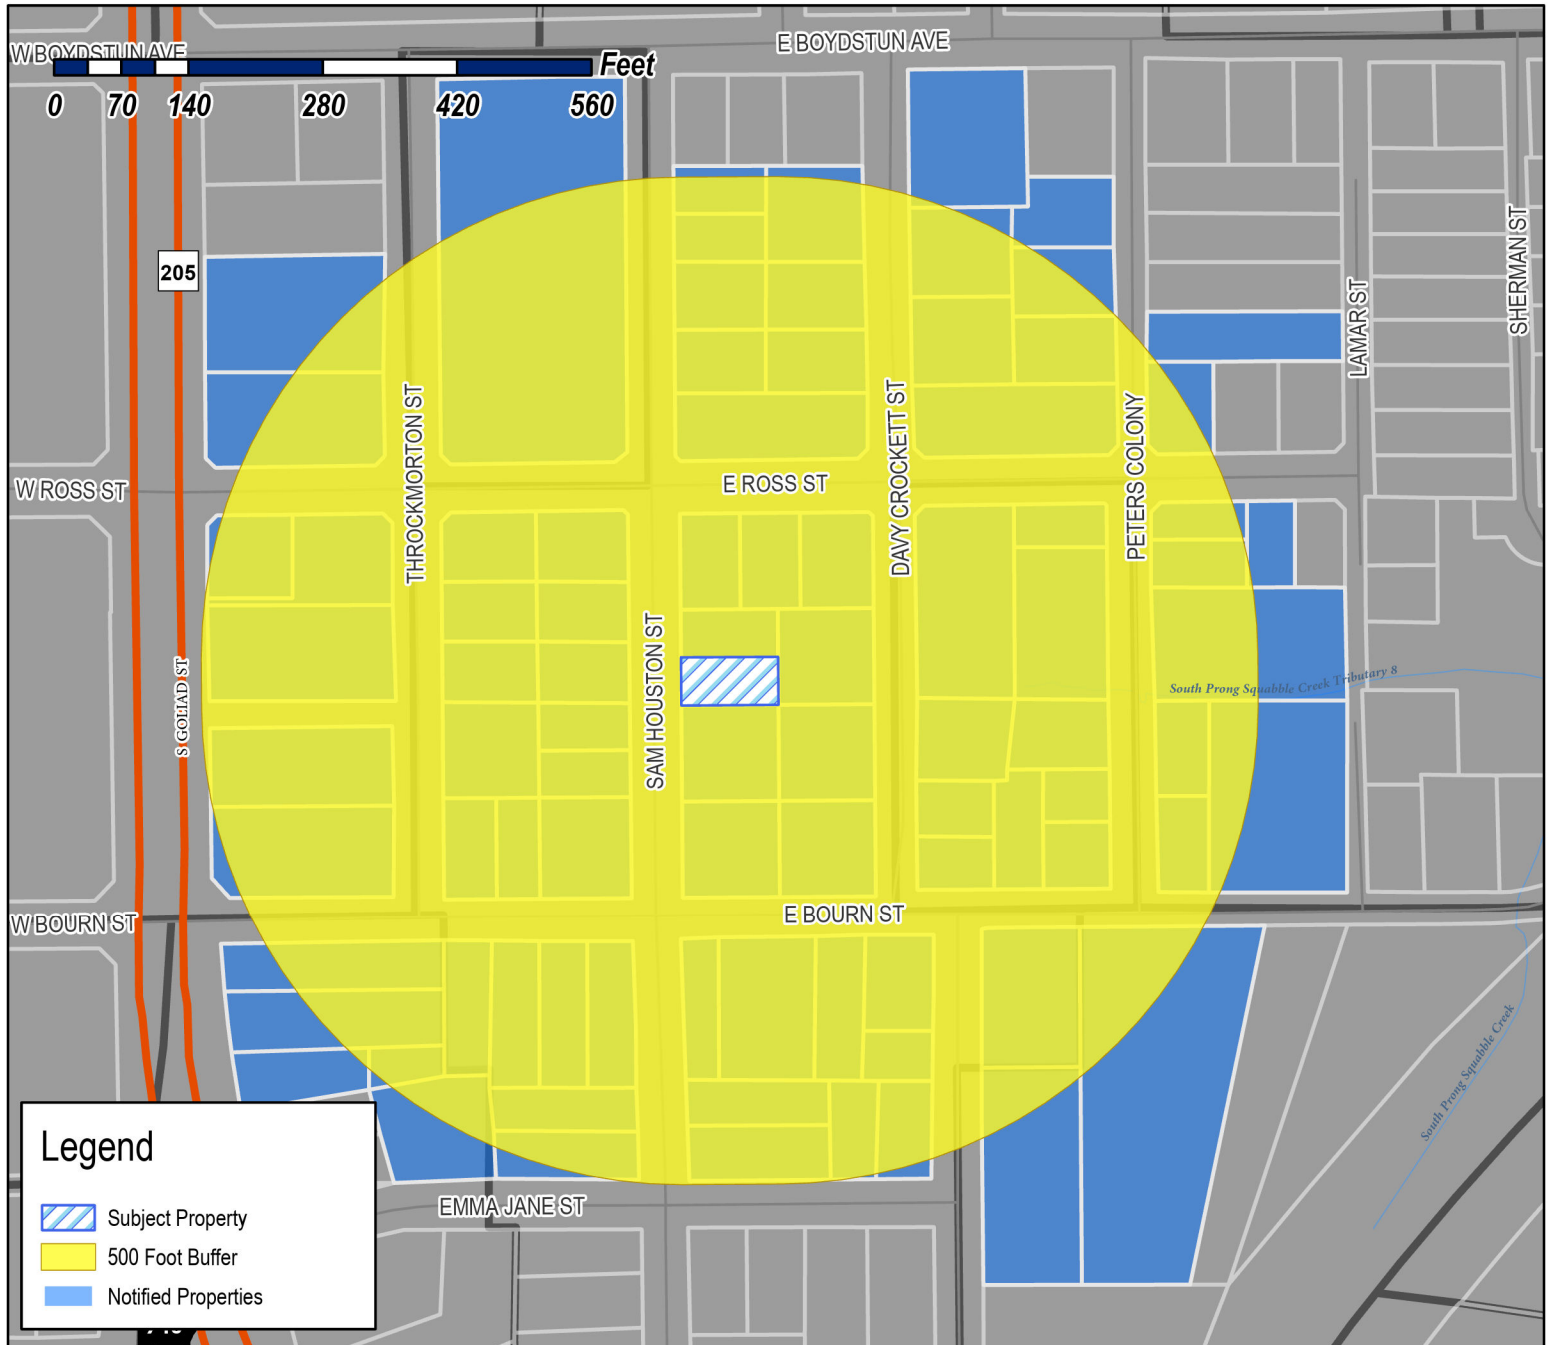

Case Number: Z2025-037
Case Name: SUP for Residential Infill at 805B Sam Houston
Case Type: Zoning
Zoning: Single-Family 7 (SF-7) District
Case Address: 805B Sam Houston

Date Saved: 6/13/2025

For Questions on this Case Call: (972) 771-7745



EDWARDS JASON
10 DANCING WATERS
ROCKWALL, TX 75032

PEREZ MARIA D
1002 E WOODIN BLVD
DALLAS, TX 75126

LIVAY LLC
1009 HOT SPRINGS DR
ALLEN, TX 75013

RESIDENT
102 E ROSS AVE
ROCKWALL, TX 75087

ESTATE OF RHODA MAE HEARD
ANDREW HEARD JR - INDEPENDENT EXECUTOR
10800 MCCOMBS ST APT 102
EL PASO, TX 79924

ANDERSON ALLEN
1208 S LAKESHORE DR
ROCKWALL, TX 75087

SFR JV-1 2021-1 BORROWER LLC
C/O. TRICON AMERICAN HOMES LLC
15771 RED HILL AVE
TUSTIN, CA 92780

SFR JV-1-202-1 BORROWER LLC
15771 RED HILL AVE
TUSTIN, CA 92780

TAYLOR THOMAS M & KAY D
2000 Country Club Dr
Plano, TX 75074

BATRES MARIA DELL REFUGIO
202 BOURN STREET
ROCKWALL, TX 75087

LRG GROUP LLC
202 E RUSK ST
ROCKWALL, TX 75087

RESIDENT
203 E BOURN
ROCKWALL, TX 75087

RIVERA JAIME & MARIA
204 E BOURN ST
ROCKWALL, TX 75087

MIMS KATHY
206 E BOURN ST
ROCKWALL, TX 75087

RESIDENT
207 BOURN AVE
ROCKWALL, TX 75087

RESIDENT
208 EMMA JANE ST
ROCKWALL, TX 75087

SCROGGINS BILLY & JOYCE
208 E BOURN ST
ROCKWALL, TX 75087

BALL JUSTIN
2155 CLUBVIEW DR
ROCKWALL, TX 75087

DELGADILLO KIMBERLY
2222 Medical District Dr Apt 1208
Dallas, TX 75235

FRASER FAMILY REVOCABLE LIVING TRUST
2631 White Rock Rd
Dallas, TX 75214

HANEY W
2824 MISTY RIDGE
ROCKWALL, TX 75032

NEW CALDONIA BAPTIST CHURCH
301 E BOURNE AVE
ROCKWALL, TX 75087

CONFIA HOMES LLC
302 BOURN
ROCKWALL, TX 75087

VILLALOBOS JOSE MARVIN & JACKELIN IZELA
302 E ROSS
ROCKWALL, TX 75087

HERNANDEZ SAMUEL AND VANESSA TYSON-
HERNANDEZ
304 E Bourn St
Rockwall, TX 75087

RESIDENT
304 E ROSS AVE
ROCKWALL, TX 75087

RESIDENT
306 BOURN AVE
ROCKWALL, TX 75087

ESTATE OF ARCHIE & JUANITA JONES
308 E BOURN ST
ROCKWALL, TX 75087

CUMMINGS JOHN AND LORI
308 STONEBRIDGE DR
ROCKWALL, TX 75087

BONNER JACK L AND VALERIE N
309 EMMA JANE ST
ROCKWALL, TX 75087

MOORE TIMOTHY H & TRACEY PARK
313 STONEBRIDGE DR
ROCKWALL, TX 75087

RESIDENT
402 E BOYDSTUN AVE
ROCKWALL, TX 75087

RESIDENT
403 E BOURN ST
ROCKWALL, TX 75087

WALTER MARY
408 E BOURN ST
ROCKWALL, TX 75087

HONZELL DAVID AND PATRICIA
414 E. COACHLIGHT TRAIL
ROCKWALL, TX 75087

ANGULAR PIEDRA A/G
418 E BOURN ST
ROCKWALL, TX 75087

LIU HOWARD HEYUN
4577 JAGUAR DR
PLANO, TX 75024

HECKARD ALLEN
4906 FREEMAN DR
ROWLETT, TX 75088

TEXAN MUTUAL LLC
5000 Riverside Dr Ste 100W Bldg 5
Irving, TX 75039

MARTIN HELEN
501 E BOURN ST
ROCKWALL, TX 75087

RESIDENT
504 ROSS
ROCKWALL, TX 75087

RESIDENT
505 E BOURN ST
ROCKWALL, TX 75087

NUAMERICA PROPERTIES LLC
5657 SOUTHERN FERN RD
GARLAND, TX 75043

STAR 2022 SFR3 BORROWER LP
591 WEST PUTNAM AVE
GREENWICH, CT 6830

ALLEN DONNA ANETTE AND
JACQUELINE YVETTE JACOBS AND JEFFREY
DWAYNE JACOBS
5961 CONNIE LANE
ROCKWALL, TX 75032

CAMELI CHAZ CRISTIAN NECOLA & LAUREN
604 E ROSS ST
ROCKWALL, TX 75087

DEATON SHELLEY MARIE AND
BRIANNA ORNELAS
701 SAM HOUSTON STREET
ROCKWALL, TX 75087

RESIDENT
703 SAM HOUSTON ST
ROCKWALL, TX 75087

TAYLOR LISA AND PAUL TAYLOR
704 DAVY CROCKETT ST
ROCKWALL, TX 75087

RESIDENT
705 DAVY CROCKETT
ROCKWALL, TX 75087

MILLER ANNE
705 SAM HOUSTON ST
ROCKWALL, TX 75087

WILLIAMS SHIRLEY B ETAL
706 DAVY CROCKETT ST
ROCKWALL, TX 75087

ESTATE OF DABNEY AUDRY
706 PETERS COLONY
ROCKWALL, TX 75087

RESIDENT
707 SAM HOUSTON
ROCKWALL, TX 75087

CRENSHAW LORENZA
707 DAVY CROCKETT ST
ROCKWALL, TX 75087

RESIDENT
708 DAVY CROCKETT
ROCKWALL, TX 75087

RESIDENT
708 PETERS COLONY
ROCKWALL, TX 75087

RESIDENT
710 DAVY CROCKETT
ROCKWALL, TX 75087

RESIDENT
710 PETERS COLONY
ROCKWALL, TX 75087

MILLER FRANK
711 S GOLIAD ST
ROCKWALL, TX 75087

ALLEN ETHEL JEAN
711 SHERMAN ST
ROCKWALL, TX 75087

BENNETT A L EST
C/O OLIVER LINVELL
712 PETERS COLONY
ROCKWALL, TX 75087

LINVEL MELBA RUTH ESTATE
712 PETERS COLONY
ROCKWALL, TX 75087

CABRERA JUAN R & NOEMI E
715 PETERS COLONY
ROCKWALL, TX 75087

RESIDENT
725 PETERS COLONY
ROCKWALL, TX 75087

ROCKWALL HOUSING DEV CORP
A TEXAS NON-PROFIT CORP OF RW
787 HAIL DR
ROCKWALL, TX 75032

RESIDENT
800 SAM HOUSTON
ROCKWALL, TX 75087

RESIDENT
801 DAVY CROCKETT
ROCKWALL, TX 75087

RESIDENT
801 PETERS COLONY
ROCKWALL, TX 75087

RESIDENT
801 S GOLIAD
ROCKWALL, TX 75087

LAFAYETTE ESTELLE
801 THROCKMORTON ST
ROCKWALL, TX 75087

U S HOUSING AUTHORITY
802 N GOLIAD ST
ROCKWALL, TX 75087

JACKSON CALVIN
802 SAM HOUSTON ST
ROCKWALL, TX 75087

FISHER JESSICA
803 PETERS COLONY
ROCKWALL, TX 75087

DANIELS ANNIE L
803 THROCKMORTON ST
ROCKWALL, TX 75087

DIXON ALMA
804 SAM HOUSTON ST
ROCKWALL, TX 75087

RESIDENT
805 SAM HOUSTON
ROCKWALL, TX 75087

ST PAUL AFRICAN METHODIST
EPISCOPAL CHURCH
805 PETERS COLONY
ROCKWALL, TX 75087

ESTATE OF FRANKIE MAE ALLEN
805 THROCKMORTON
ROCKWALL, TX 75087

RESIDENT
806 SAM HOUSTON ST
ROCKWALL, TX 75087

RESIDENT
807 THROCKMORTON
ROCKWALL, TX 75087

RESIDENT
808 SAM HOUSTON ST
ROCKWALL, TX 75087

RESIDENT
809 S GOLIAD
ROCKWALL, TX 75087

RESIDENT
809 SAM HOUSTON
ROCKWALL, TX 75087

JOHNSON MELDRIA
809 DAVY CROCKETT
ROCKWALL, TX 75087

STRANGE FREDERICK & PATRICIA
810 DAVY CROCKETT ST
ROCKWALL, TX 75087

BARRON BLAKELEIGH
811 DAVY CROCKETT ST
ROCKWALL, TX 75087

RESIDENT
811 S GOLIAD
ROCKWALL, TX 75087

RESIDENT
812 PETERS COLONY
ROCKWALL, TX 75087

HALL WILLA O
815 DAVY CROCKETT ST
ROCKWALL, TX 75087

HERNANDEZ ALMA VELIA
815 THROCKMORTON ST
ROCKWALL, TX 75087

AUL PROPERTIES LLC
8502 Huntington Dr
Rowlett, TX 75089

DENTON GLENDA K & LANCE
900 DAVY CROCKETT
ROCKWALL, TX 75087

RESIDENT
901 S GOLIAD
ROCKWALL, TX 75087

RESIDENT
902 DAVY CROCKETT
ROCKWALL, TX 75087

RESIDENT
903 S GOLIAD
ROCKWALL, TX 75087

RESIDENT
905 S GOLIAD
ROCKWALL, TX 75087

VALENCIA MONICA L AND ALFREDO
906 SAM HOUSTON
ROCKWALL, TX 75087

RESIDENT
907 SAM HOUSTON
ROCKWALL, TX 75087

PAIGE RYAN PROPERTIES LLC
P. O. BOX 853
WYLIE, TX 75098

DATIBRAN HOLDINGS LLC
PO Box 1137
Rockwall, TX 75087

JCK CONCRETE INC
PO BOX 311
FATE, TX 75132

PROGRESS RESIDENTIAL BORROWER 16 LLC
PO BOX 4090
SCOTTSDALE, AZ 85261

NEW CALDONIA BAPTIST CHURCH
PO BOX 481
ROCKWALL, TX 75087

D&A REAL ESTATE PARTNERS LTD
PO BOX 850
ROCKWALL, TX 75087

SMITH TIMOTHY
PSC 3 BOX 5631
APO, AP 96266

OWENS RICHARD DUANE
905 SAM HOUSTON
ROCKWALL, TX 75087

PUBLIC NOTICE



CITY OF ROCKWALL
PLANNING AND ZONING DEPARTMENT
PHONE: (972) 771-7745
EMAIL: PLANNING@ROCKWALL.COM

Property Owner and/or Resident of the City of Rockwall:

You are hereby notified that the City of Rockwall Planning and Zoning Commission and City Council will consider the following application:

Z2025-037: Specific Use Permit (SUP) for Residential Infill

Hold a public hearing to discuss and consider a request by Javier Silva of JMS Custom Homes, LLC for the approval of a Specific Use Permit (SUP) for Residential Infill in an Established Subdivision for the purpose of constructing a single-family home on a ~0.115-acre tract of land identified as a portion of Lot W, Block J, Sanger Addition, City of Rockwall, Rockwall County, Texas, situated within the Southside Residential Neighborhood Overlay (SRO) District, addressed as 805 Sam Houston Street, and take any action necessary.

For the purpose of considering the effects of such a request, the Planning and Zoning Commission will hold a public hearing on Tuesday, July 15, 2025 at 6:00 PM, and the City Council will hold a public hearing on Monday, July 21, 2025 at 6:00 PM. These hearings will be held in the City Council Chambers at City Hall, 385 S. Goliad Street.

As an interested property owner, you are invited to attend these meetings. If you prefer to express your thoughts in writing please return the form to:

Angelica Guevara
Rockwall Planning and Zoning Dept.
385 S. Goliad Street
Rockwall, TX 75087

You may also email your comments to the Planning Department at planning@rockwall.com. If you choose to email the Planning Department please include your name and address for identification purposes.

Your comments must be received by Monday, July 21, 2025 at 4:00 PM to ensure they are included in the information provided to the City Council.

Sincerely,

Ryan Miller, AICP
Director of Planning & Zoning



MORE INFORMATION ON THIS CASE CAN BE FOUND AT: <https://sites.google.com/site/rockwallplanning/development/development-cases>

— . . . PLEASE RETURN THE BELOW FORM —

Case No. Z2025-037: Specific Use Permit (SUP) for Residential Infill

Please place a check mark on the appropriate line below:

- ☐ I am in favor of the request for the reasons listed below.
- ☐ I am opposed to the request for the reasons listed below.

Name:

Address:

Tex. Loc. Gov. Code, Sec. 211.006 (d) If a proposed change to a regulation or boundary is protested in accordance with this subsection, the proposed change must receive, in order to take effect, the affirmative vote of at least three-fourths of all members of the governing body. The protest must be written and signed by the owners of at least 20 percent of either: (1) the area of the lots or land covered by the proposed change; or (2) the area of the lots or land immediately adjoining the area covered by the proposed change and extending 200 feet from that area.

[PLEASE SEE LOCATION MAP OF SUBJECT PROPERTY ON THE BACK OF THIS NOTICE](#)

PUBLIC NOTICE



CITY OF ROCKWALL
PLANNING AND ZONING DEPARTMENT
PHONE: (972) 771-7745
EMAIL: PLANNING@ROCKWALL.COM

Property Owner and/or Resident of the City of Rockwall:

You are hereby notified that the City of Rockwall Planning and Zoning Commission and City Council will consider the following application:

Z2025-037: Specific Use Permit (SUP) for Residential Infill

Hold a public hearing to discuss and consider a request by Javier Silva of JMS Custom Homes, LLC for the approval of a Specific Use Permit (SUP) for Residential Infill in an Established Subdivision for the purpose of constructing a single-family home on a ~0.115-acre tract of land identified as a portion of Lot W, Block J, Sanger Addition, City of Rockwall, Rockwall County, Texas, situated within the Southside Residential Neighborhood Overlay (SRO) District, addressed as 805 Sam Houston Street, and take any action necessary.

For the purpose of considering the effects of such a request, the Planning and Zoning Commission will hold a public hearing on Tuesday, July 15, 2025 at 6:00 PM, and the City Council will hold a public hearing on Monday, July 21, 2025 at 6:00 PM. These hearings will be held in the City Council Chambers at City Hall, 385 S. Goliad Street.

As an interested property owner, you are invited to attend these meetings. If you prefer to express your thoughts in writing please return the form to:

Angelica Guevara
Rockwall Planning and Zoning Dept.
385 S. Goliad Street
Rockwall, TX 75087

You may also email your comments to the Planning Department at planning@rockwall.com. If you choose to email the Planning Department please include your name and address for identification purposes.

Your comments must be received by Monday, July 21, 2025 at 4:00 PM to ensure they are included in the information provided to the City Council.

Sincerely,

Ryan Miller, AICP
Director of Planning & Zoning



USE THIS QR CODE
TO GO DIRECTLY
TO THE WEBSITE

MORE INFORMATION ON THIS CASE CAN BE FOUND AT: <https://sites.google.com/site/rockwallplanning/development/development-cases>

PLEASE RETURN THE BELOW FORM

Case No. Z2025-037: Specific Use Permit (SUP) for Residential Infill

Please place a check mark on the appropriate line below:

☐ I am in favor of the request for the reasons listed below.

☒ I am opposed to the request for the reasons listed below.


THE SURVEY @ SAM HOUSTON WAS INCORRECTLY PERFORMED, TAKING
FOOTAGE AWAY FROM 810 DAVE CROCKETT (FRED STRANGE) PROPERTY.

Name: ETHEL ALLEN 6/26/25


Address:

Tex. Loc. Gov. Code, Sec. 211.006 (d) If a proposed change to a regulation or boundary is protested in accordance with this subsection, the proposed change must receive, in order to take effect, the affirmative vote of at least three-fourths of all members of the governing body. The protest must be written and signed by the owners of at least 20 percent of either: (1) the area of the lots or land covered by the proposed change; or (2) the area of the lots or land immediately adjoining the area covered by the proposed change and extending 200 feet from that area.

PLEASE SEE LOCATION MAP OF SUBJECT PROPERTY ON THE BACK OF THIS NOTICE

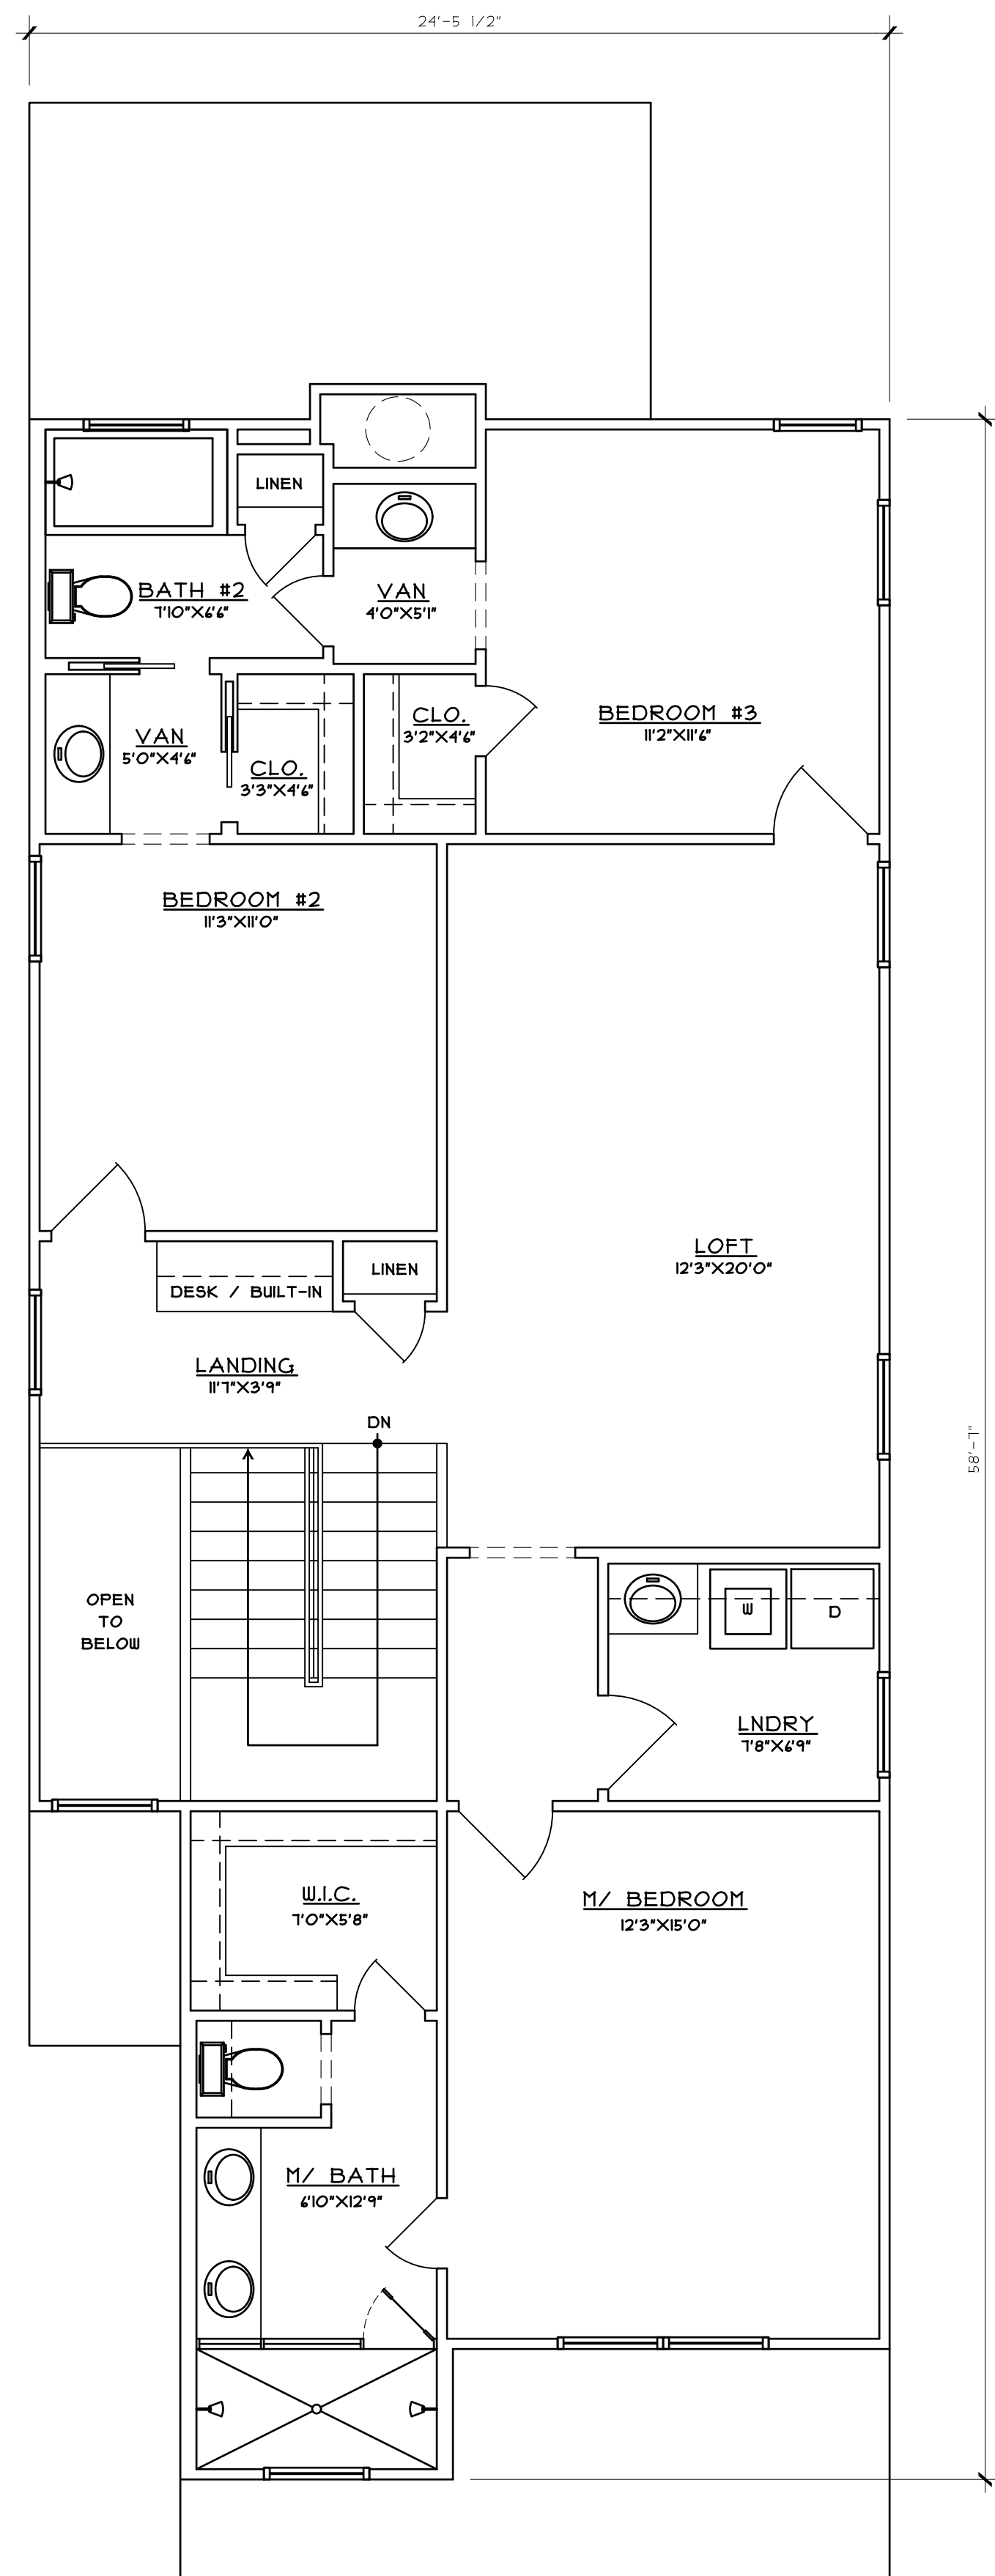

02 SECOND FLOOR PLAN
SCALE: 1/4"=1'-0"

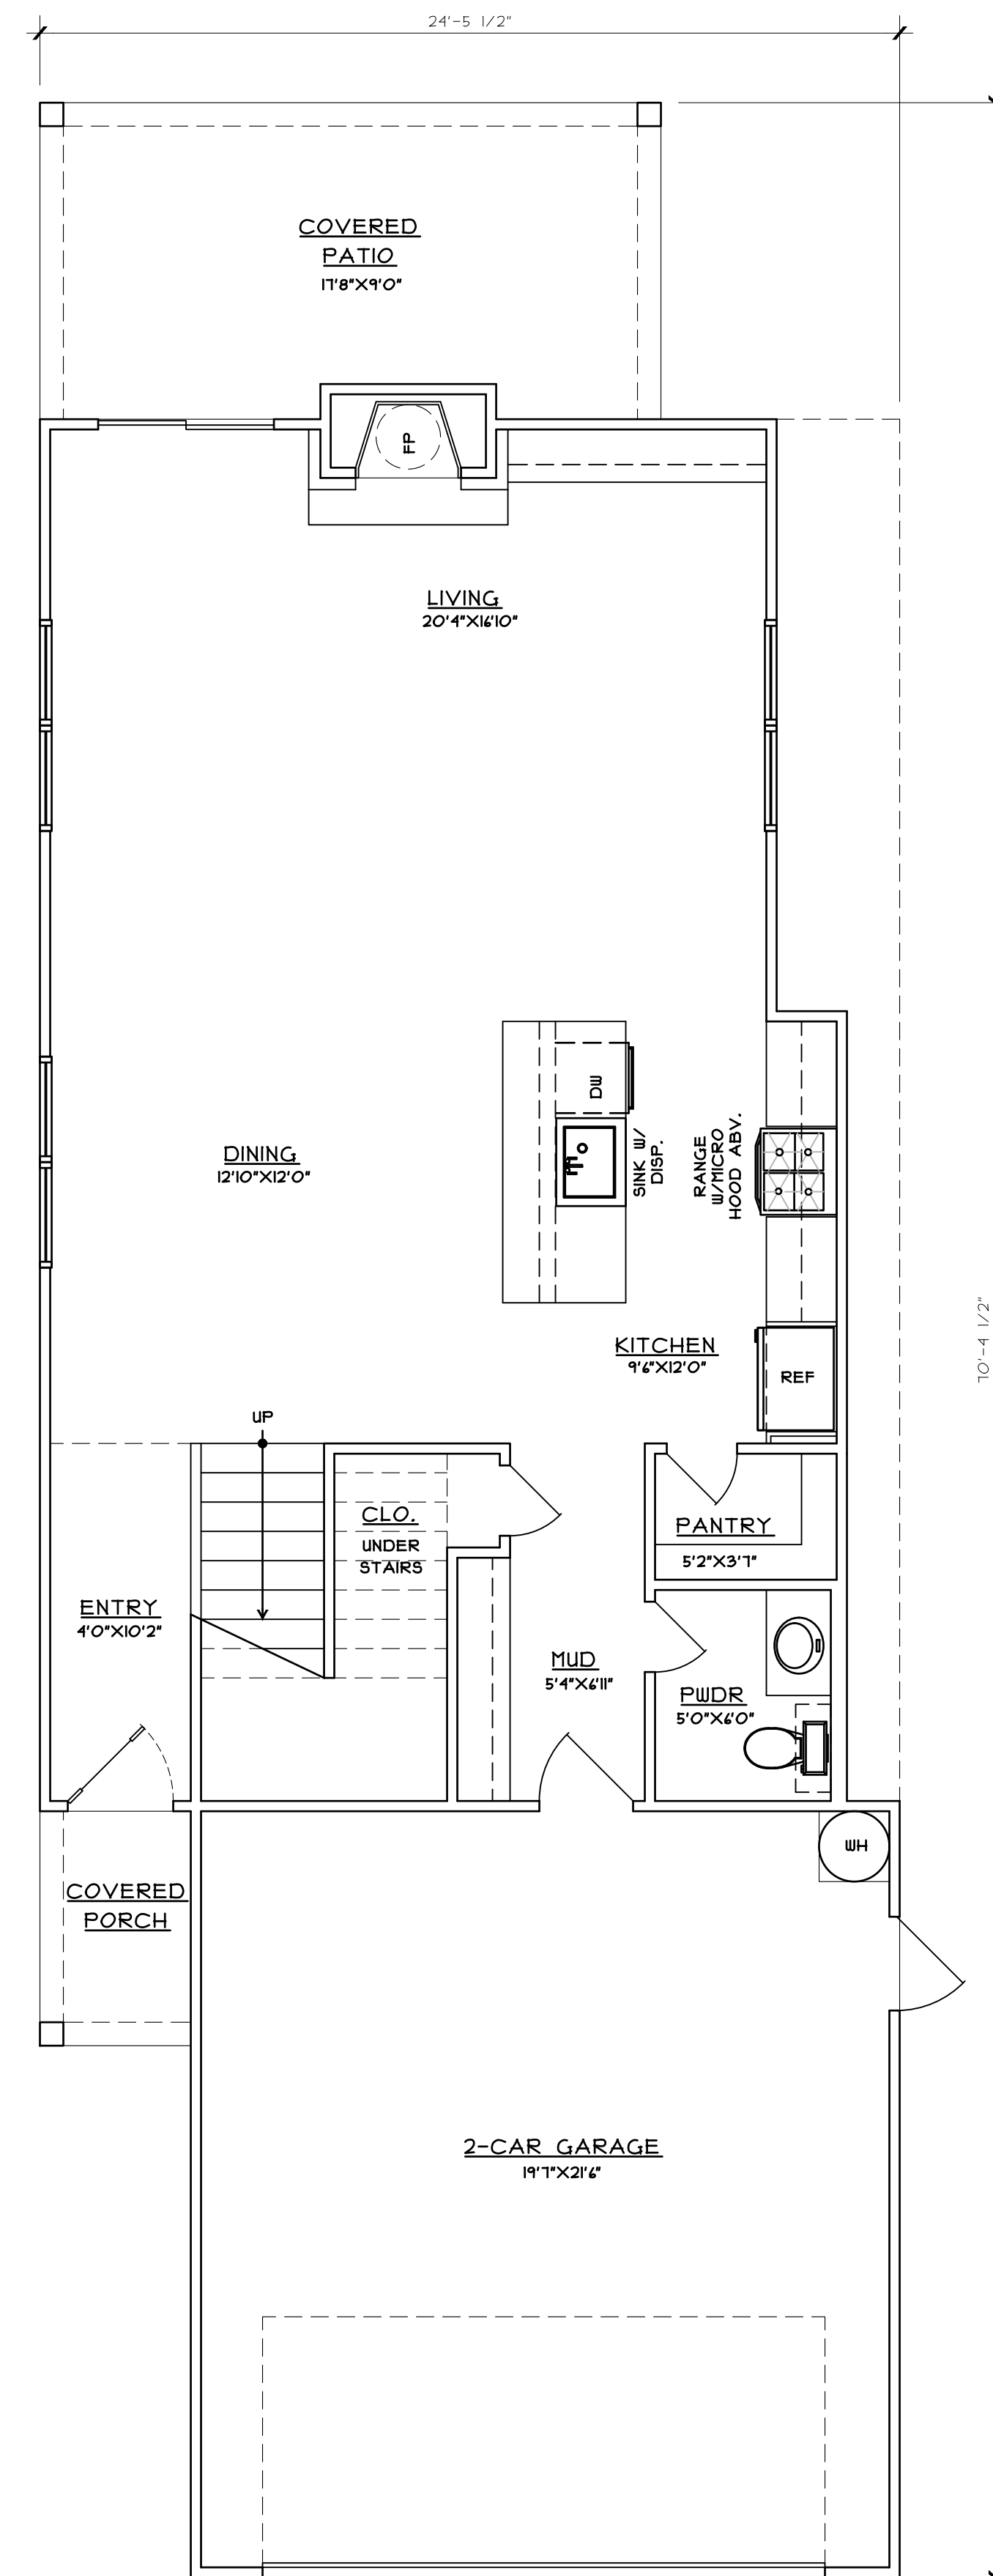

01 FIRST FLOOR PLAN
SCALE: 1/4"=1'-0"

SQUARE FOOTAGE	AREAS
815	FIRST FLOOR PLAN
1170	SECOND FLOOR PLAN
2045	TOTAL CONDITIONED
440	2-CAR GARAGE
29	COVERED PORCH
159	COVERED PATIO
628	TOTAL UNCONDITIONED
2673	TOTAL UNDER ROOF

A NEW
RESIDENCE

805B SAM
HOUSTON
STREET

JMS CUSTOM
HOMES

ISSUE LOG


DATE ISSUE	DESCRIPTION
06/11/25	SUP

REVISION LOG

DATE ISSUE	DESCRIPTION	REV. NO.

ISSUED FOR:

- ☒ PRELIMINARY -
- ☐ BIDDING / PERMIT
- ☐ REVISION
- ☐ FOR CONSTRUCTION

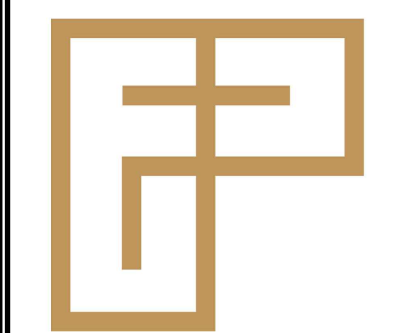

FANNINGPHILIPS DESIGN

CONTRACTOR: JAVIER SILVA
support@jmscustomhomes.net
972-514-9462

DESIGNER: PATRA PHILIPS
patra@fanningphilips.com
214-284-8734


ARCH. PROJ. # 25110

SCALE: REF. DRAWING

SHEET NO.

A3.2

FLOOR PLAN

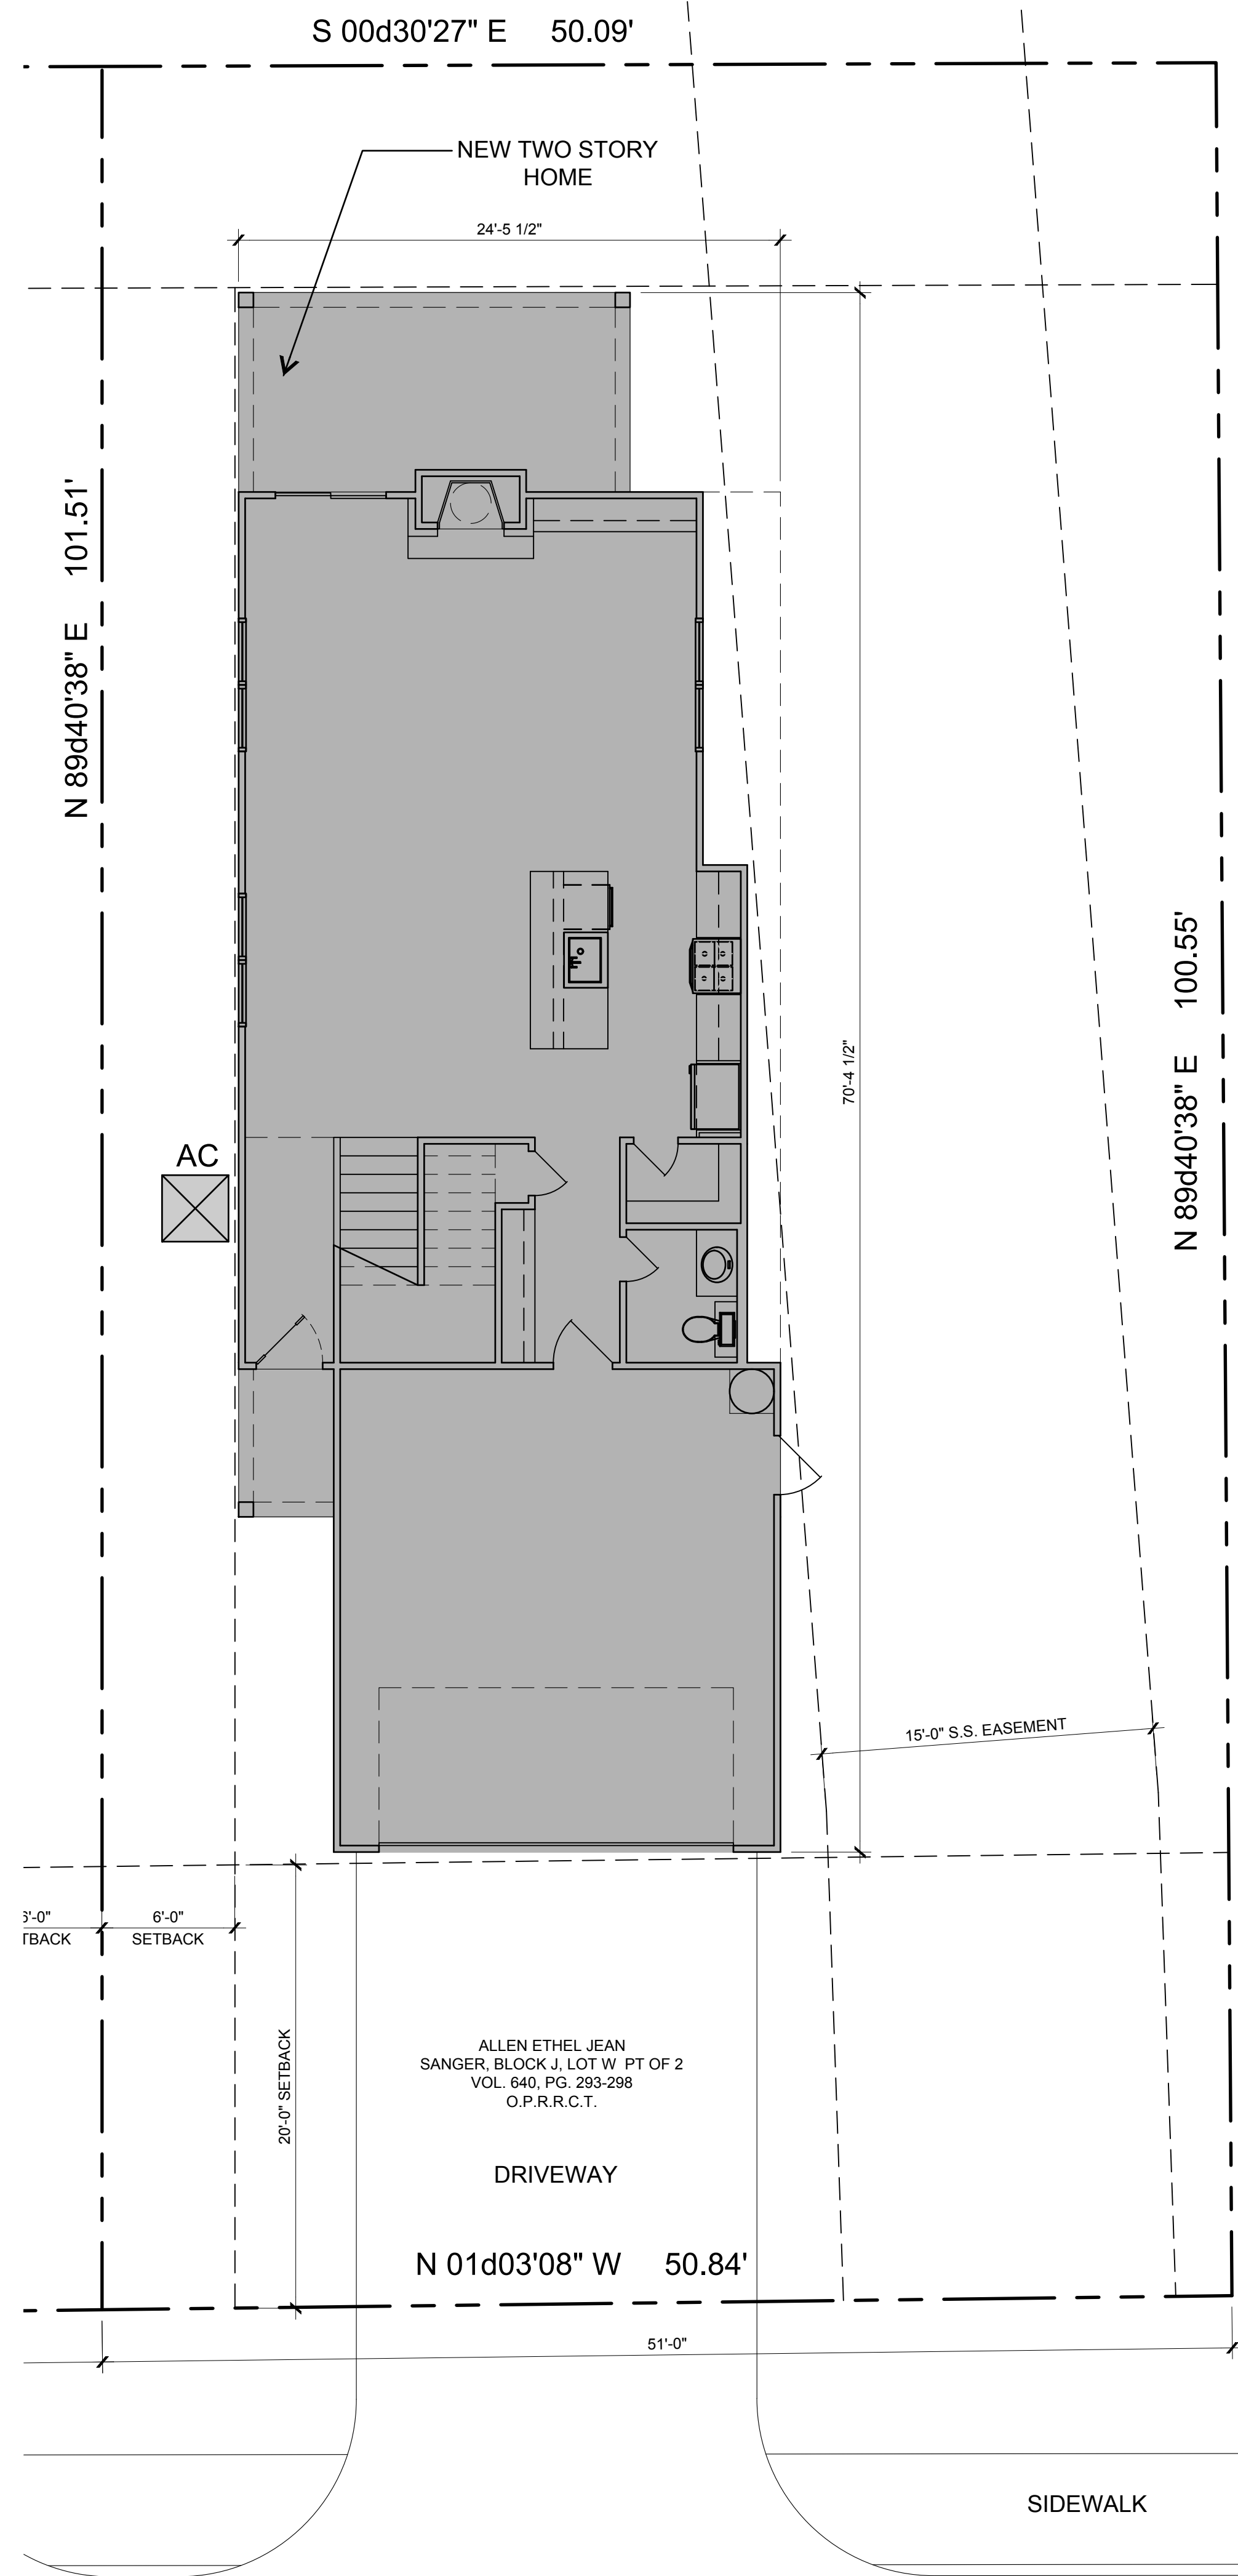

01

ARCHITECTURAL SITE PLAN

SCALE: 3/16"=1'-0"

A NEW RESIDENCE

805B SAM HOUSTON STREET

JMS CUSTOM HOMES

ISSUE LOG


DATE	DESCRIPTION
ISSUE	
06/11/25	SUP

REVISION LOG

DATE	DESCRIPTION	REV. NO.
ISSUE		

ISSUED FOR:

- ☒ PRELIMINARY -
☐ BIDDING / PERMIT
☐ REVISION
☐ FOR CONSTRUCTION

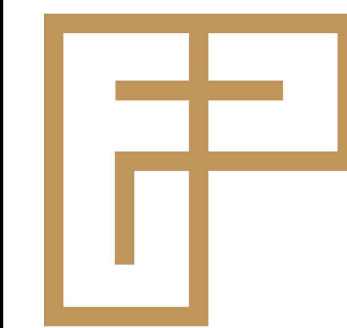

FANNINGPHILIPS DESIGN

CONTRACTOR: JAVIER SILVA
support@jmscustomhomes.net
972-514-9462
DESIGNER: PATRA PHILIPS
patra@fanningphilips.com
214-284-8734

ARCH. PROJ. # 25110 SCALE: REF. DRAWING

SHEET NO.

A2.1

SITE PLAN

A NEW
RESIDENCE

805B SAM
HOUSTON
STREET

JMS CUSTOM
HOMES

ISSUE LOG


DATE ISSUE	DESCRIPTION
06/11/25	SUP

REVISION LOG

DATE ISSUE	DESCRIPTION	REV NO.

ISSUED FOR:

- ☒ PRELIMINARY -
☐ BIDDING / PERMIT
☐ REVISION
☐ FOR CONSTRUCTION

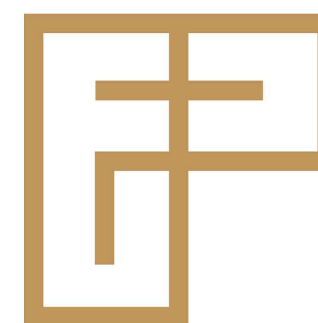

FANNINGPHILIPS DESIGN


CONTRACTOR: JAVIER SILVA
support@jmscustomhomes.net
972-814-9462
DESIGNER: PATRA PHILIPS
patra@fanningphilips.com
214-284-8734

ARCH. PROJ. # 25110 SCALE: REF. DRAWING

SHEET NO.


A5.1

ELEVATIONS

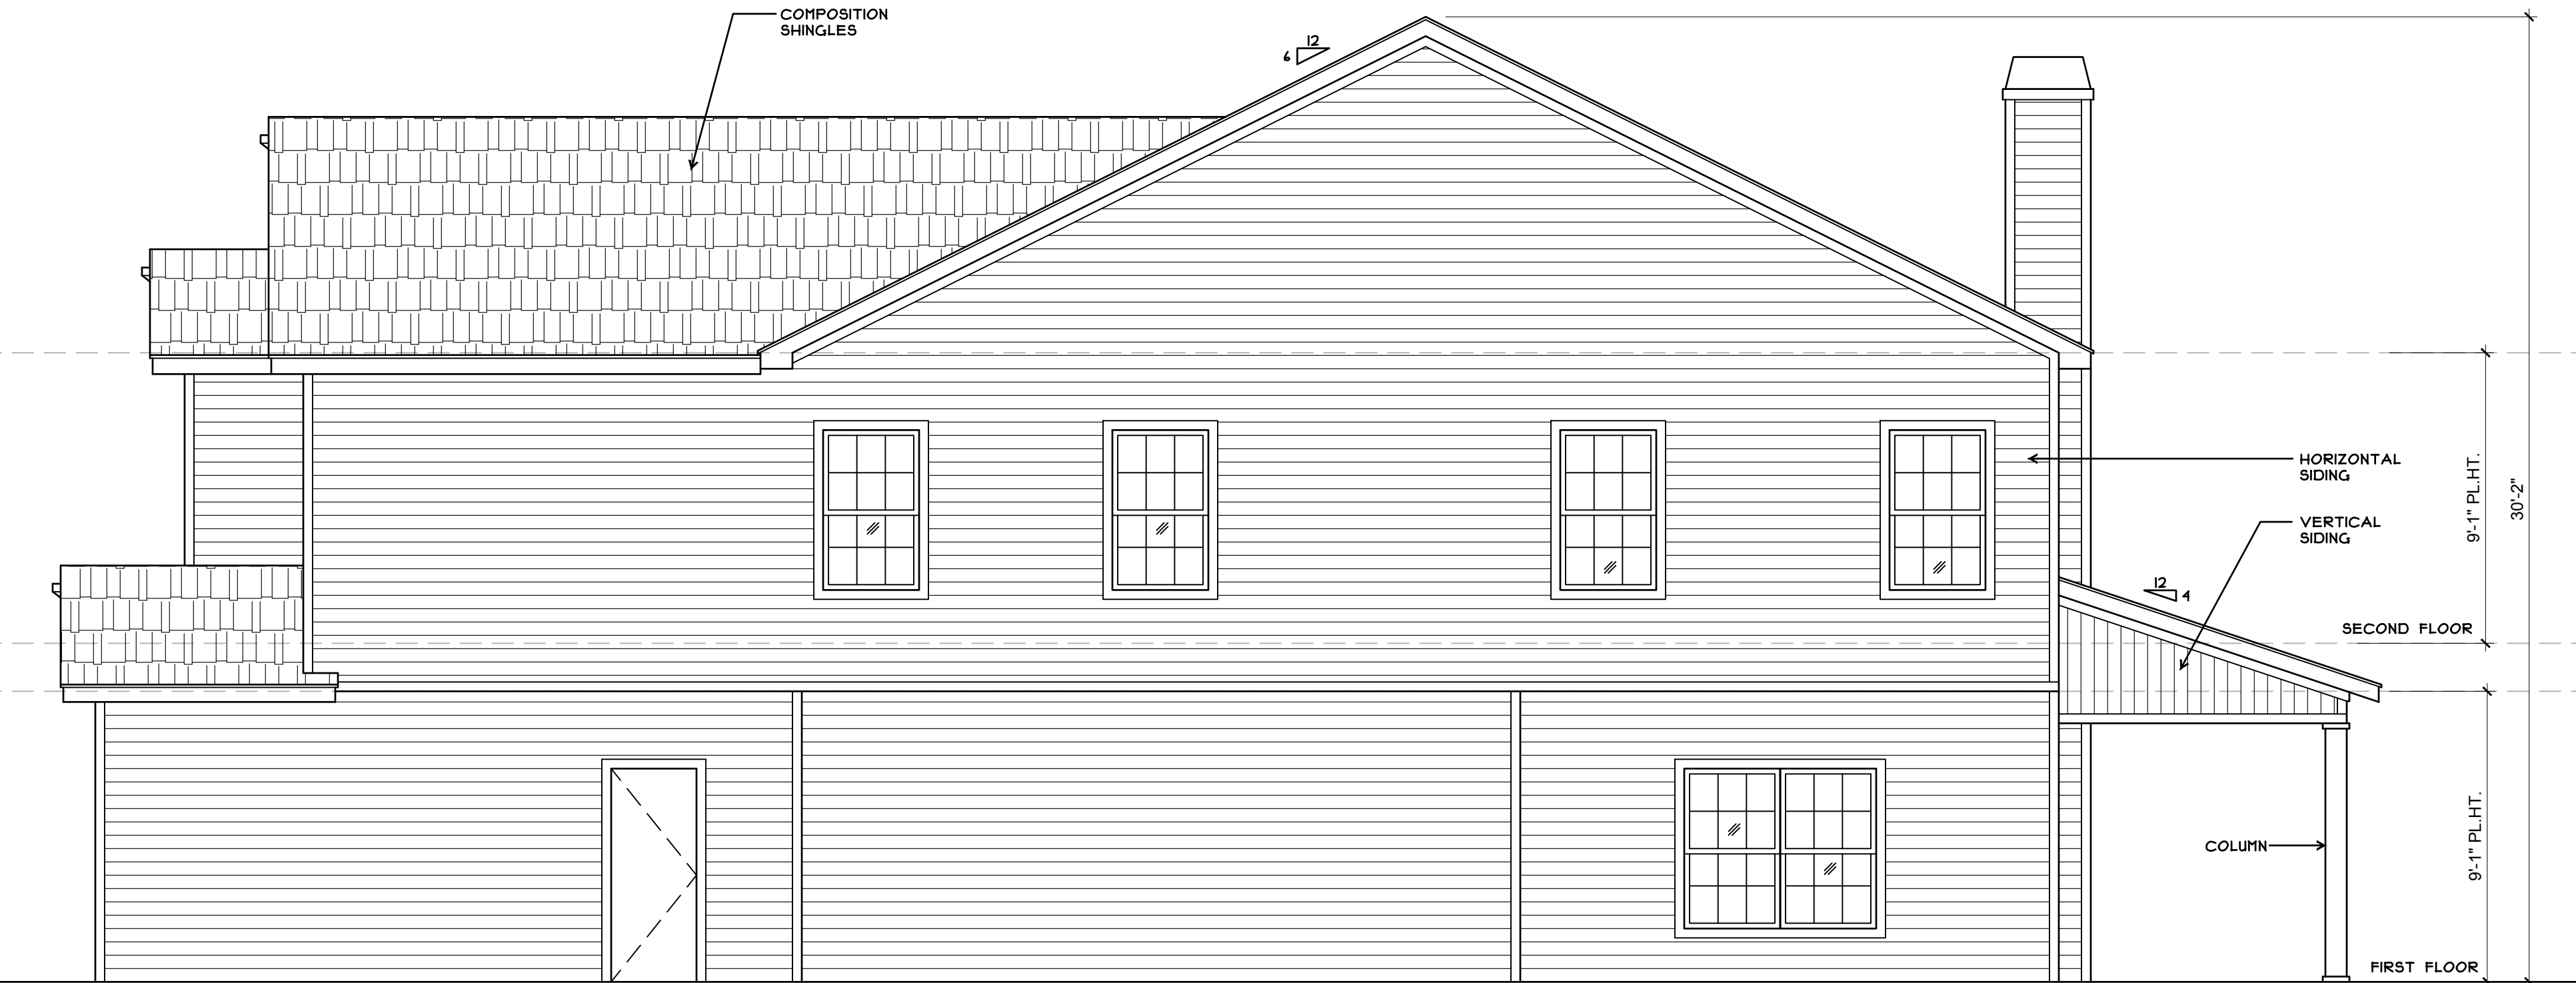


04 SOUTH ELEVATION

SCALE: 1/4"=1'-0"

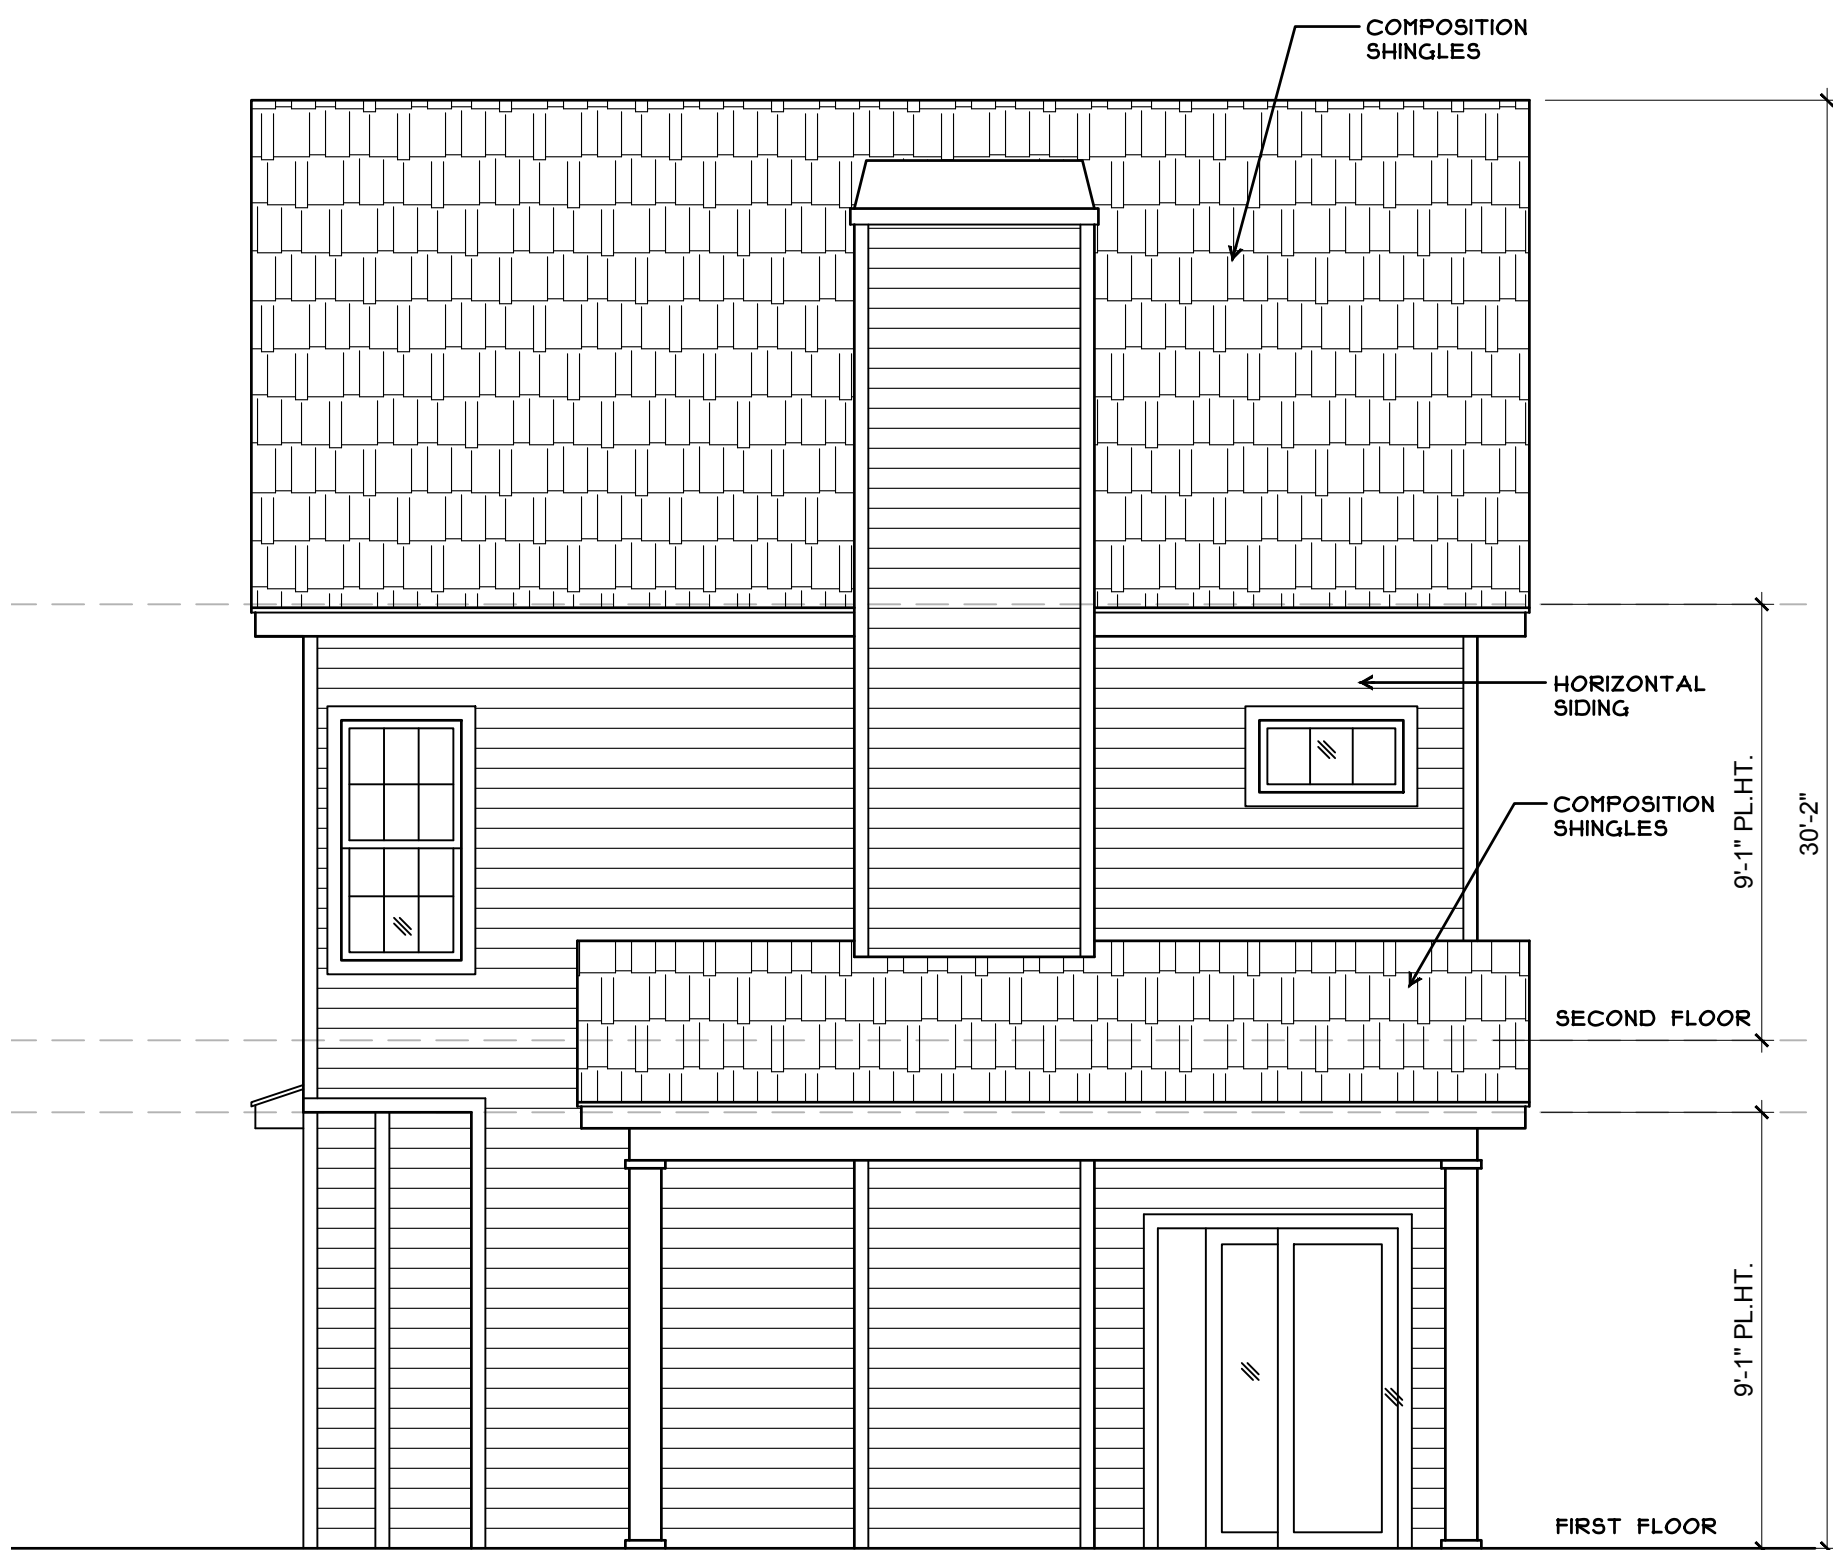

03 EAST ELEVATION

SCALE: 1/4"=1'-0"

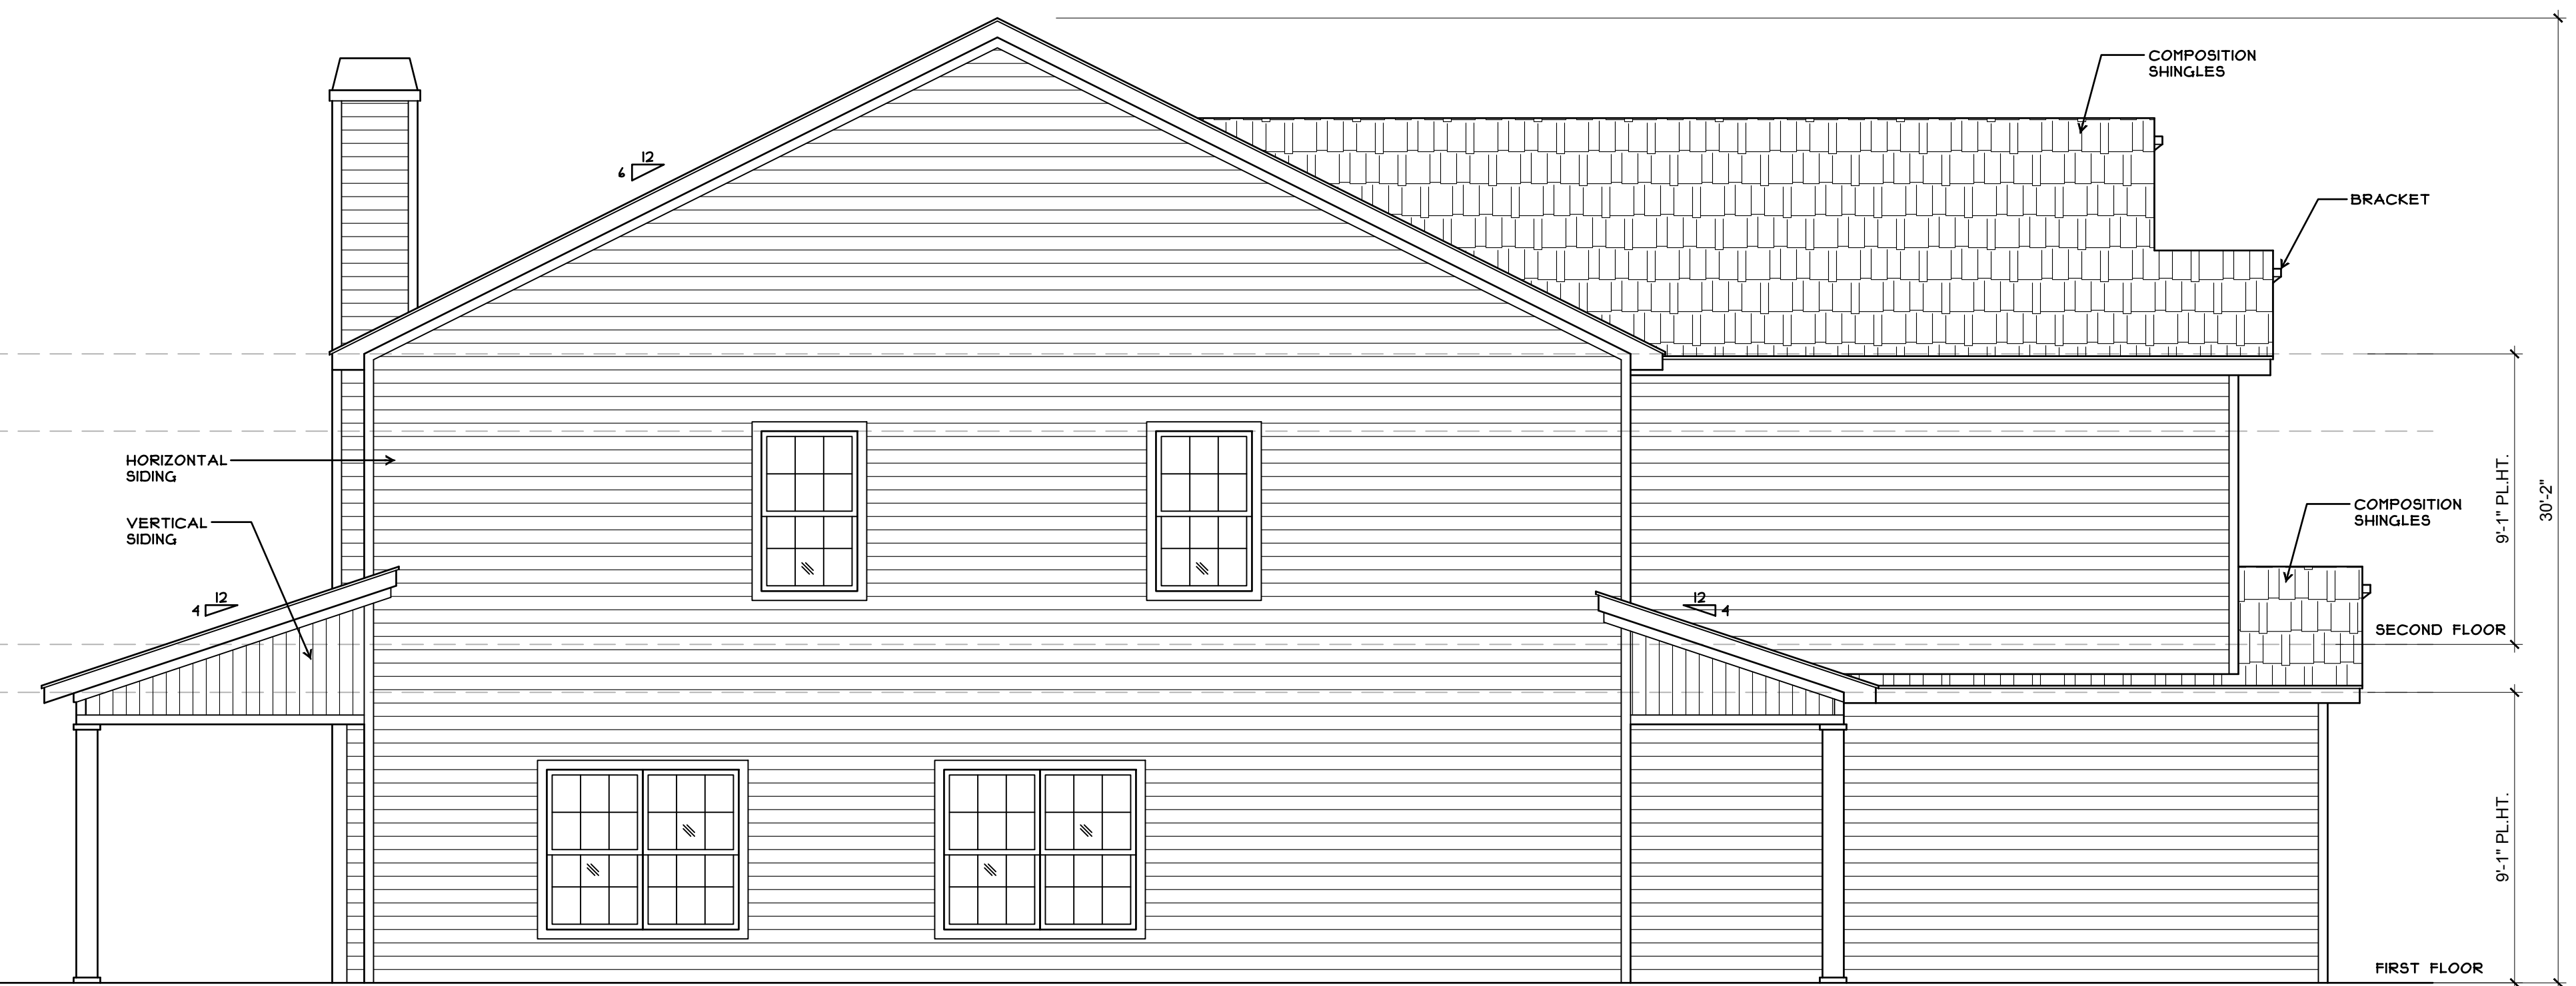

02 NORTH ELEVATION

SCALE: 1/4"=1'-0"



01 WEST ELEVATION

SCALE: 1/4"=1'-0"





CITY OF ROCKWALL

HOUSING ANALYSIS FOR CASE NO. Z2025-037

PLANNING AND ZONING DEPARTMENT

385 S. GOLIAD STREET • ROCKWALL, TX 75087

PHONE: (972) 771-7745 • EMAIL: PLANNING@ROCKWALL.COM

ADJACENT HOUSING ATTRIBUTES

ADDRESS	HOUSING TYPE	YEAR BUILT	HOUSE SF	ACCESSORY BUILDING	EXTERIOR MATERIALS
800 Sam Houston Street	Single-Family Home	1979	1,539	64	Brick and Siding
802 Sam Houston Street	Single-Family Home	1975	1,653	160	Brick and Siding
803 Sam Houston Street	Vacant	N/A	N/A	N/A	N/A
804 Sam Houston Street	Single-Family Home	1975	1,508	365	Brick and Siding
805 Sam Houston Street	Vacant	N/A	N/A	N/A	N/A
806 Sam Houston Street	Single-Family Home	2017	1,956	N/A	Brick and Stone
807 Sam Houston Houston	Duplex	1969	1,200	N/A	Brick and Siding
808 Sam Houston Street	Single-Family Home	2015	1,689	N/A	Brick and Stone
809 Sam Houston Street	Duplex	1969	1,200	N/A	Brick and Siding
206 E. Bourn Avenue	Single-Family Home	1996	1,320	N/A	Brick and Siding
301 E. Bourn Avenue	Church	1920	3,578	N/A	Siding
302 E. Ross Street	Single-Family Home	2013	1,480	100	Brick
304 E. Ross Street	Single-Family Home	2012	1,480	N/A	Brick
AVERAGES:		1986	1,706	208	



CITY OF ROCKWALL

HOUSING ANALYSIS FOR CASE NO. Z2025-037

PLANNING AND ZONING DEPARTMENT

385 S. GOLIAD STREET • ROCKWALL, TX 75087

PHONE: (972) 771-7745 • EMAIL: PLANNING@ROCKWALL.COM



800 Sam Houston Street



802 Sam Houston Street



CITY OF ROCKWALL

HOUSING ANALYSIS FOR CASE NO. Z2025-037

PLANNING AND ZONING DEPARTMENT

385 S. GOLIAD STREET • ROCKWALL, TX 75087

PHONE: (972) 771-7745 • EMAIL: PLANNING@ROCKWALL.COM



803 Sam Houston Street



804 Sam Houston Street



CITY OF ROCKWALL

HOUSING ANALYSIS FOR CASE NO. Z2025-037

PLANNING AND ZONING DEPARTMENT

385 S. GOLIAD STREET • ROCKWALL, TX 75087

PHONE: (972) 771-7745 • EMAIL: PLANNING@ROCKWALL.COM



805 Sam Houston Street



806 Sam Houston Street



CITY OF ROCKWALL

HOUSING ANALYSIS FOR CASE NO. Z2025-037

PLANNING AND ZONING DEPARTMENT

385 S. GOLIAD STREET • ROCKWALL, TX 75087

PHONE: (972) 771-7745 • EMAIL: PLANNING@ROCKWALL.COM



807 Sam Houston Street



808 Sam Houston Street



CITY OF ROCKWALL

HOUSING ANALYSIS FOR CASE NO. Z2025-037

PLANNING AND ZONING DEPARTMENT

385 S. GOLIAD STREET • ROCKWALL, TX 75087

PHONE: (972) 771-7745 • EMAIL: PLANNING@ROCKWALL.COM



809 Sam Houston Street



206 E. Bourn Avenue



CITY OF ROCKWALL

HOUSING ANALYSIS FOR CASE NO. Z2025-037

PLANNING AND ZONING DEPARTMENT

385 S. GOLIAD STREET • ROCKWALL, TX 75087

PHONE: (972) 771-7745 • EMAIL: PLANNING@ROCKWALL.COM



301 E. Bourn Avenue



302 E. Ross Street



CITY OF ROCKWALL

HOUSING ANALYSIS FOR CASE NO. Z2025-037

PLANNING AND ZONING DEPARTMENT

385 S. GOLIAD STREET • ROCKWALL, TX 75087

PHONE: (972) 771-7745 • EMAIL: PLANNING@ROCKWALL.COM



304 E. Ross Street

CITY OF ROCKWALL

ORDINANCE NO. 25-XX

SPECIFIC USE PERMIT NO. S-3XX

AN ORDINANCE OF THE CITY COUNCIL OF THE CITY OF ROCKWALL, TEXAS, AMENDING THE UNIFIED DEVELOPMENT CODE (UDC) [ORDINANCE NO. 20-02] OF THE CITY OF ROCKWALL, ROCKWALL COUNTY, TEXAS, AS PREVIOUSLY AMENDED, SO AS TO GRANT A SPECIFIC USE PERMIT (SUP) FOR *RESIDENTIAL INFILL IN AN ESTABLISHED SUBDIVISION* TO ALLOW FOR THE CONSTRUCTION OF A SINGLE-FAMILY HOME ON A ~0.115-ACRE PARCEL OF LAND, IDENTIFIED AS LOT W, BLOCK J, SANGER ADDITION, CITY OF ROCKWALL, ROCKWALL COUNTY, TEXAS; AND MORE SPECIFICALLY DESCRIBED AND DEPICTED IN *EXHIBIT 'A'* OF THIS ORDINANCE; PROVIDING FOR SPECIAL CONDITIONS; PROVIDING FOR A PENALTY OF FINE NOT TO EXCEED THE SUM OF TWO THOUSAND DOLLARS (\$2,000.00) FOR EACH OFFENSE; PROVIDING FOR A SEVERABILITY CLAUSE; PROVIDING FOR A REPEALER CLAUSE; PROVIDING FOR AN EFFECTIVE DATE.

WHEREAS, the City has received a request by Javier Silva of JMS Custom Homes, LLC for the approval of a Specific Use Permit (SUP) for *Residential Infill in an Established Subdivision* for the purpose of constructing a single-family home on a ~0.1150-acre parcel of land identified as Lot W, Block J, Sanger Addition, City of Rockwall, Rockwall County, Texas, zoned Single-Family 7 (SF-7) District, addressed as 805 Sam Houston Street, and being more specifically described and depicted in *Exhibit 'A'* of this ordinance, which herein after shall be referred to as the *Subject Property* and incorporated by reference herein; and

WHEREAS, the Planning and Zoning Commission of the City of Rockwall and the governing body of the City of Rockwall, in compliance with the laws of the State of Texas and the ordinances of the City of Rockwall, have given the requisite notices by publication and otherwise, and have held public hearings and afforded a full and fair hearing to all property owners generally, and to all persons interested in and situated in the affected area and in the vicinity thereof, the governing body in the exercise of its legislative discretion has concluded that and the Unified Development Code (UDC) [Ordinance No. 20-02] of the City of Rockwall should be amended as follows:

NOW, THEREFORE, BE IT ORDAINED by the City Council of the City of Rockwall, Texas;

SECTION 1. That the Unified Development Code (UDC) [Ordinance No. 20-02] of the City of Rockwall, as heretofore amended, be and the same is hereby amended so as to grant a Specific Use Permit (SUP) for *Residential Infill in an Established Subdivision* to allow for the construction of a single-family home in an established subdivision in accordance with Article 04, *Permissible Uses*, of the Unified Development Code (UDC) [Ordinance No. 20-02] on the *Subject Property*; and,

SECTION 2. That the Specific Use Permit (SUP) shall be subject to the requirements set forth in Subsection 03.01, *General Residential District Standards*, Subsection 03.09, *Single-Family 7 (SF-7) District*, and Subsection 06.05, *Southside Residential Neighborhood Overlay (SRO) District*, of

Article 05, *District Development Standards*, of the Unified Development Code (UDC) [Ordinance No. 20-02] -- as heretofore amended and may be amended in the future -- and with the following conditions:

2.1 OPERATIONAL CONDITIONS

The following conditions pertain to the construction of a single-family home on the *Subject Property* and conformance to these operational conditions are required:

- 1) The development of the *Subject Property* shall generally conform to the Residential Plot Plan as depicted in *Exhibit 'B'* of this ordinance.
- 2) The construction of a single-family home on the *Subject Property* shall generally conform to the Building Elevations depicted in *Exhibit 'C'* of this ordinance;
- 3) The subject property will have to be replatted prior to the issuance of a Building Permit.
- 4) Once construction of the single-family home has been completed, inspected, and accepted by the City of Rockwall, this Specific Use Permit (SUP) shall expire, and no further action by the property owner shall be required.

2.2 COMPLIANCE

Approval of this ordinance in accordance with Subsection 02.02, *Specific Use Permits (SUP)* of Article 11, *Development Applications and Review Procedures*, of the Unified Development Code (UDC) will require the *Subject Property* to comply with the following:

- 1) Upon obtaining a *Building Permit*, should the contractor operating under the guidelines of this ordinance fail to meet the minimum operational requirements set forth herein and outlined in the Unified Development Code (UDC), the City may (*after proper notice*) initiate proceedings to revoke the Specific Use Permit (SUP) in accordance with Subsection 02.02(F), *Revocation*, of Article 11, *Development Applications and Revision Procedures*, of the Unified Development Code (UDC) [Ordinance No. 20-02].

SECTION 3. That the official zoning map of the City be corrected to reflect the changes in zoning described herein.

SECTION 4. That all ordinances of the City of Rockwall in conflict with the provisions of this ordinance be, and the same are hereby repealed to the extent of that conflict.

SECTION 5. Any person, firm, or corporation violating any of the provisions of this ordinance shall be deemed guilty of a misdemeanor and upon conviction shall be punished by a penalty of fine not to exceed the sum of *TWO THOUSAND DOLLARS (\$2,000.00)* for each offence and each and every day such offense shall continue shall be deemed to constitute a separate offense.

SECTION 6. If any section or provision of this ordinance or the application of that section or provision to any person, firm, corporation, situation or circumstance is for any reason judged invalid, the adjudication shall not affect any other section or provision of this ordinance or the application of any other section or provision to any other person, firm, corporation, situation or circumstance, and the City Council declares that it would have adopted the valid portions and applications of the ordinance without the invalid parts and to this end the provisions of this ordinance shall remain in full force and effect.

SECTION 7. That this ordinance shall take effect immediately from and after its passage.

**PASSED AND APPROVED BY THE CITY COUNCIL OF THE CITY OF ROCKWALL, TEXAS,
THIS THE 4TH DAY OF AUGUST, 2025.**

Tim McCallum, *Mayor*

ATTEST:

Kristy Teague, *City Secretary*

APPROVED AS TO FORM:

Frank J. Garza, *City Attorney*

1st Reading: July 21, 2025

2nd Reading: August 4, 2025

Exhibit 'A':
Location Map

Address: 805 Sam Houston Street

Legal Description: Lot W, Block J, Sanger Addition



Exhibit 'B':
Residential Plot Plan

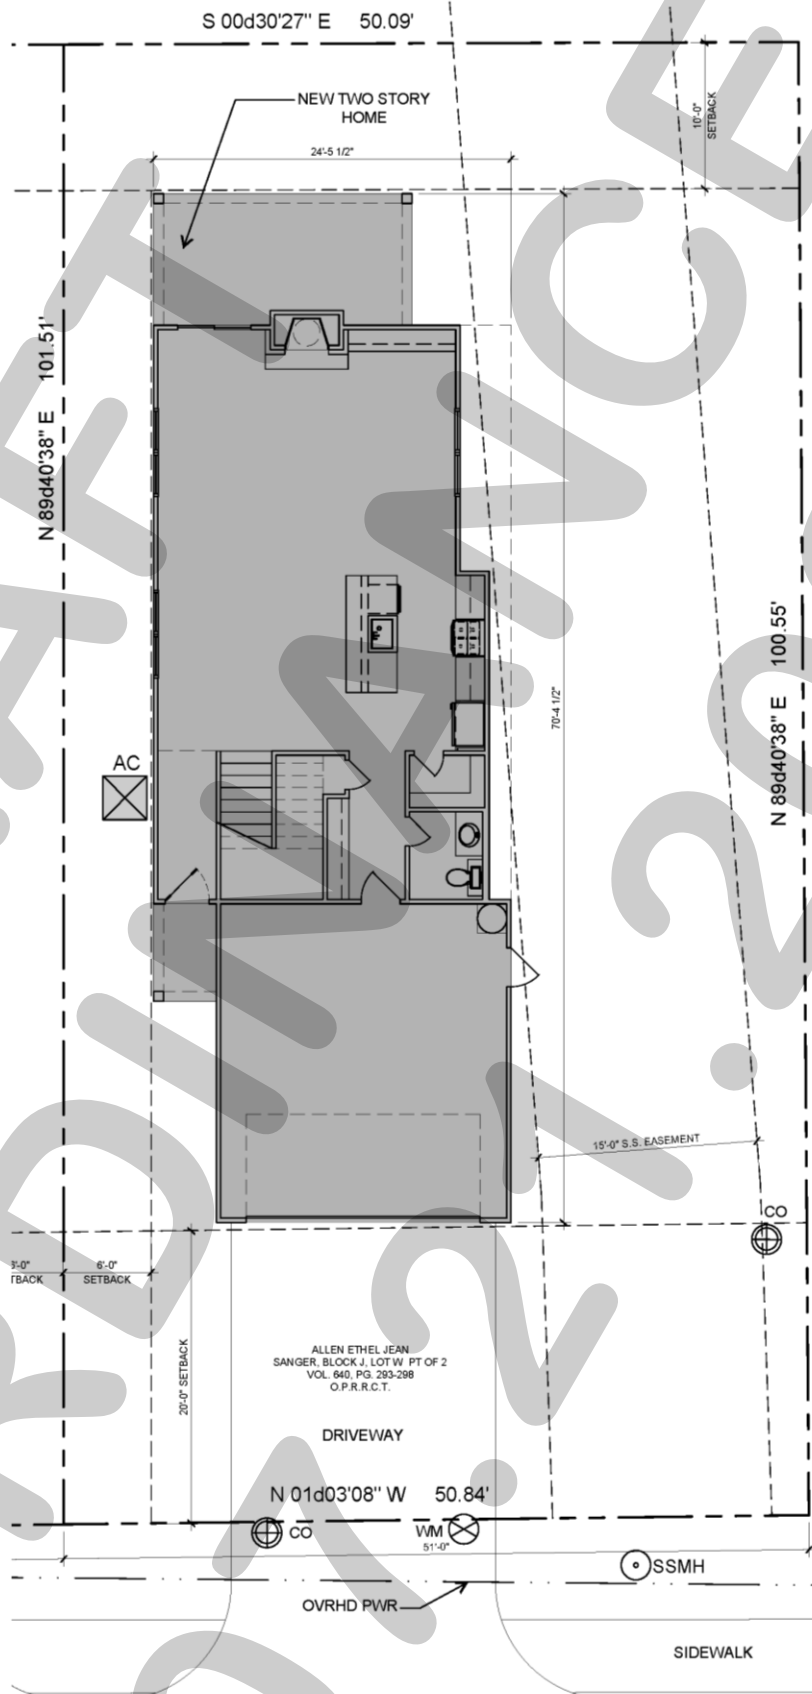


Exhibit 'C':
Building Elevations




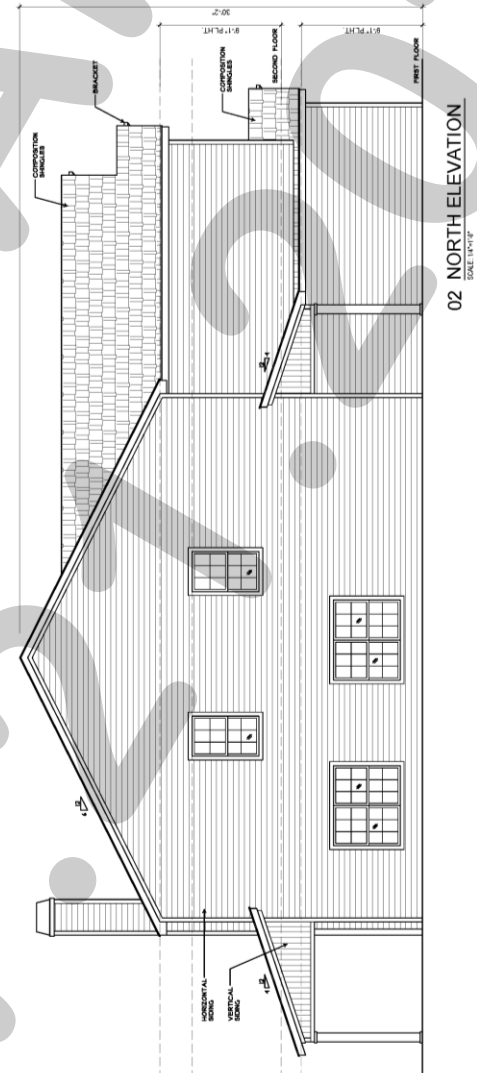


Exhibit 'C':
Building Elevations

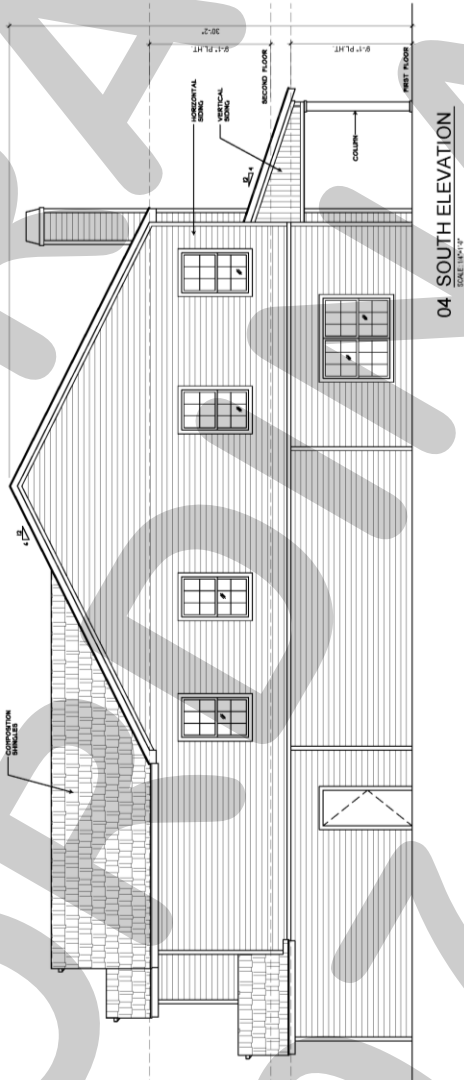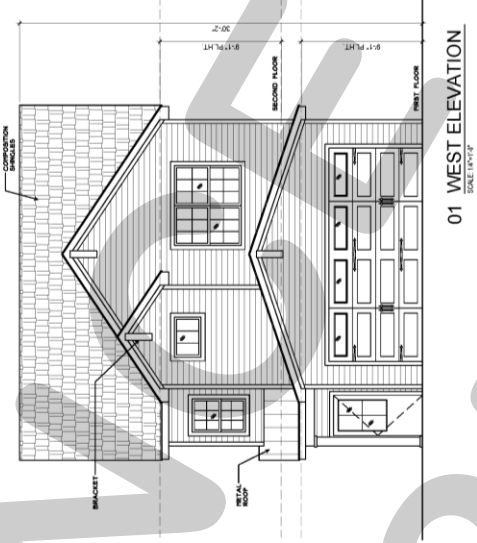

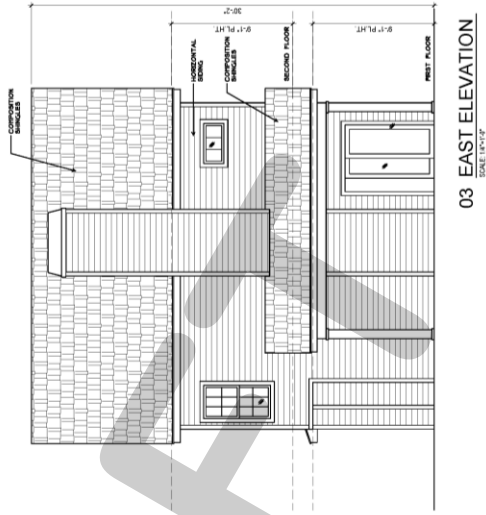

August 5, 2025

TO: Javier Silva
JMS Custom Homes, LLC.
58 Windsor Drive
Rockwall, TX 75032

FROM: Angelica Guevara
City of Rockwall Planning and Zoning Department
385 S. Goliad Street
Rockwall, TX 75087

SUBJECT: Z2025-037; *Specific Use Permit (SUP) For Residential Infill at 805 Sam Houston Street*

Mr. Silva:

This letter serves to notify you that the above referenced zoning case that you submitted for consideration by the City of Rockwall was approved by the City Council on August 4, 2025. The following is a record of all recommendations, voting records and conditions of approval:

Staff Recommendations

- (1) The applicant shall be responsible for maintaining compliance with the operational conditions contained in the Specific Use Permit (SUP) ordinance and which are detailed as follows:
 - (a) The development of the *Subject Property* shall generally conform to the Residential Plot Plan as depicted in *Exhibit 'B'* of this ordinance.
 - (b) The construction of a single-family home on the *Subject Property* shall generally conform to the Building Elevations depicted in *Exhibit 'C'* of this ordinance.
 - (c) The subject property will have to be replatted prior to the issuance of a Building Permit.
 - (d) Once construction of the single-family home has been completed, inspected, and accepted by the City of Rockwall, this Specific Use Permit (SUP) shall expire, and no further action by the property owner shall be required.

Planning and Zoning Commission

On July 15, 2025, the Planning and Zoning Commission approved a motion to recommend approval of the Specific Use Permit (SUP) by a vote of 7-0.

City Council

On July 21, 2025, the City Council approved a motion to approve the Specific Use Permit (SUP) by a vote of 7-0.

On August 4, 2025, the City Council approved a motion to approve the Specific Use Permit (SUP) by a vote of 7-0.

Included with this letter is a copy of *Ordinance No. 25-47, S-373*, which is the regulating ordinance adopted with the City Council's approval of this case. Should you have any questions or concerns regarding your zoning case, please feel free to contact me a (972) 772-6438.

Sincerely,



Angelica Guevara, *Planning Technician*
City of Rockwall Planning and Zoning Department

CITY OF ROCKWALL

ORDINANCE NO. 25-47

SPECIFIC USE PERMIT NO. S-373

AN ORDINANCE OF THE CITY COUNCIL OF THE CITY OF ROCKWALL, TEXAS, AMENDING THE UNIFIED DEVELOPMENT CODE (UDC) [*ORDINANCE NO. 20-02*] OF THE CITY OF ROCKWALL, ROCKWALL COUNTY, TEXAS, AS PREVIOUSLY AMENDED, SO AS TO GRANT A SPECIFIC USE PERMIT (SUP) FOR *RESIDENTIAL INFILL IN AN ESTABLISHED SUBDIVISION* TO ALLOW FOR THE CONSTRUCTION OF A SINGLE-FAMILY HOME ON A ~0.115-ACRE PARCEL OF LAND, IDENTIFIED AS LOT W, BLOCK J, SANGER ADDITION, CITY OF ROCKWALL, ROCKWALL COUNTY, TEXAS; AND MORE SPECIFICALLY DESCRIBED AND DEPICTED IN *EXHIBIT 'A'* OF THIS ORDINANCE; PROVIDING FOR SPECIAL CONDITIONS; PROVIDING FOR A PENALTY OF FINE NOT TO EXCEED THE SUM OF TWO THOUSAND DOLLARS (\$2,000.00) FOR EACH OFFENSE; PROVIDING FOR A SEVERABILITY CLAUSE; PROVIDING FOR A REPEALER CLAUSE; PROVIDING FOR AN EFFECTIVE DATE.

WHEREAS, the City has received a request by Javier Silva of JMS Custom Homes, LLC for the approval of a *Specific Use Permit (SUP)* for *Residential Infill in an Established Subdivision* for the purpose of constructing a single-family home on a ~0.1150-acre parcel of land identified as Lot W, Block J, Sanger Addition, City of Rockwall, Rockwall County, Texas, zoned Single-Family 7 (SF-7) District, addressed as 805 Sam Houston Street, and being more specifically described and depicted in *Exhibit 'A'* of this ordinance, which herein after shall be referred to as the *Subject Property* and incorporated by reference herein; and

WHEREAS, the Planning and Zoning Commission of the City of Rockwall and the governing body of the City of Rockwall, in compliance with the laws of the State of Texas and the ordinances of the City of Rockwall, have given the requisite notices by publication and otherwise, and have held public hearings and afforded a full and fair hearing to all property owners generally, and to all persons interested in and situated in the affected area and in the vicinity thereof, the governing body in the exercise of its legislative discretion has concluded that and the Unified Development Code (UDC) [*Ordinance No. 20-02*] of the City of Rockwall should be amended as follows:

NOW, THEREFORE, BE IT ORDAINED by the City Council of the City of Rockwall, Texas;

SECTION 1. That the Unified Development Code (UDC) [*Ordinance No. 20-02*] of the City of Rockwall, as heretofore amended, be and the same is hereby amended so as to grant a Specific Use Permit (SUP) for *Residential Infill in an Established Subdivision* to allow for the construction of a single-family home in an established subdivision in accordance with Article 04, *Permissible Uses*, of the Unified Development Code (UDC) [*Ordinance No. 20-02*] on the *Subject Property*; and,

SECTION 2. That the Specific Use Permit (SUP) shall be subject to the requirements set forth in Subsection 03.01, *General Residential District Standards*, Subsection 03.09, *Single-Family 7 (SF-7) District*, and Subsection 06.05, *Southside Residential Neighborhood Overlay (SRO) District*, of

Article 05, *District Development Standards*, of the Unified Development Code (UDC) [Ordinance No. 20-02] -- as heretofore amended and may be amended in the future -- and with the following conditions:

2.1 OPERATIONAL CONDITIONS

The following conditions pertain to the construction of a single-family home on the *Subject Property* and conformance to these operational conditions are required:

- 1) The development of the *Subject Property* shall generally conform to the *Residential Plot Plan* as depicted in *Exhibit 'B'* of this ordinance.
- 2) The construction of a single-family home on the *Subject Property* shall generally conform to the *Building Elevations* depicted in *Exhibit 'C'* of this ordinance;
- 3) The subject property will have to be replatted prior to the issuance of a Building Permit.
- 4) Once construction of the single-family home has been completed, inspected, and accepted by the City of Rockwall, this Specific Use Permit (SUP) shall expire, and no further action by the property owner shall be required.

2.2 COMPLIANCE

Approval of this ordinance in accordance with Subsection 02.02, *Specific Use Permits (SUP)* of Article 11, *Development Applications and Review Procedures*, of the Unified Development Code (UDC) will require the *Subject Property* to comply with the following:

- 1) Upon obtaining a *Building Permit*, should the contractor operating under the guidelines of this ordinance fail to meet the minimum operational requirements set forth herein and outlined in the Unified Development Code (UDC), the City may (*after proper notice*) initiate proceedings to revoke the Specific Use Permit (SUP) in accordance with Subsection 02.02(F), *Revocation*, of Article 11, *Development Applications and Revision Procedures*, of the Unified Development Code (UDC) [Ordinance No. 20-02].

SECTION 3. That the official zoning map of the City be corrected to reflect the changes in zoning described herein.


SECTION 4. That all ordinances of the City of Rockwall in conflict with the provisions of this ordinance be, and the same are hereby repealed to the extent of that conflict.

SECTION 5. Any person, firm, or corporation violating any of the provisions of this ordinance shall be deemed guilty of a misdemeanor and upon conviction shall be punished by a penalty of fine not to exceed the sum of *TWO THOUSAND DOLLARS (\$2,000.00)* for each offence and each and every day such offense shall continue shall be deemed to constitute a separate offense.

SECTION 6. If any section or provision of this ordinance or the application of that section or provision to any person, firm, corporation, situation or circumstance is for any reason judged invalid, the adjudication shall not affect any other section or provision of this ordinance or the application of any other section or provision to any other person, firm, corporation, situation or circumstance, and the City Council declares that it would have adopted the valid portions and applications of the ordinance without the invalid parts and to this end the provisions of this ordinance shall remain in full force and effect.


SECTION 7. That this ordinance shall take effect immediately from and after its passage.

**PASSED AND APPROVED BY THE CITY COUNCIL OF THE CITY OF ROCKWALL, TEXAS,
THIS THE 4TH DAY OF AUGUST, 2025.**

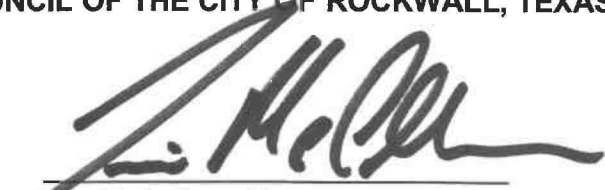

Tim McCallum, Mayor

ATTEST:

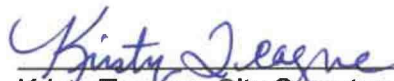

Kristy Teague, City Secretary



APPROVED AS TO FORM:



Frank J. Garza, City Attorney

1st Reading: July 21, 2025

2nd Reading: August 4, 2025

**Exhibit 'A':
Location Map**

Address: 805 Sam Houston Street

Legal Description: Lot W, Block J, Sanger Addition

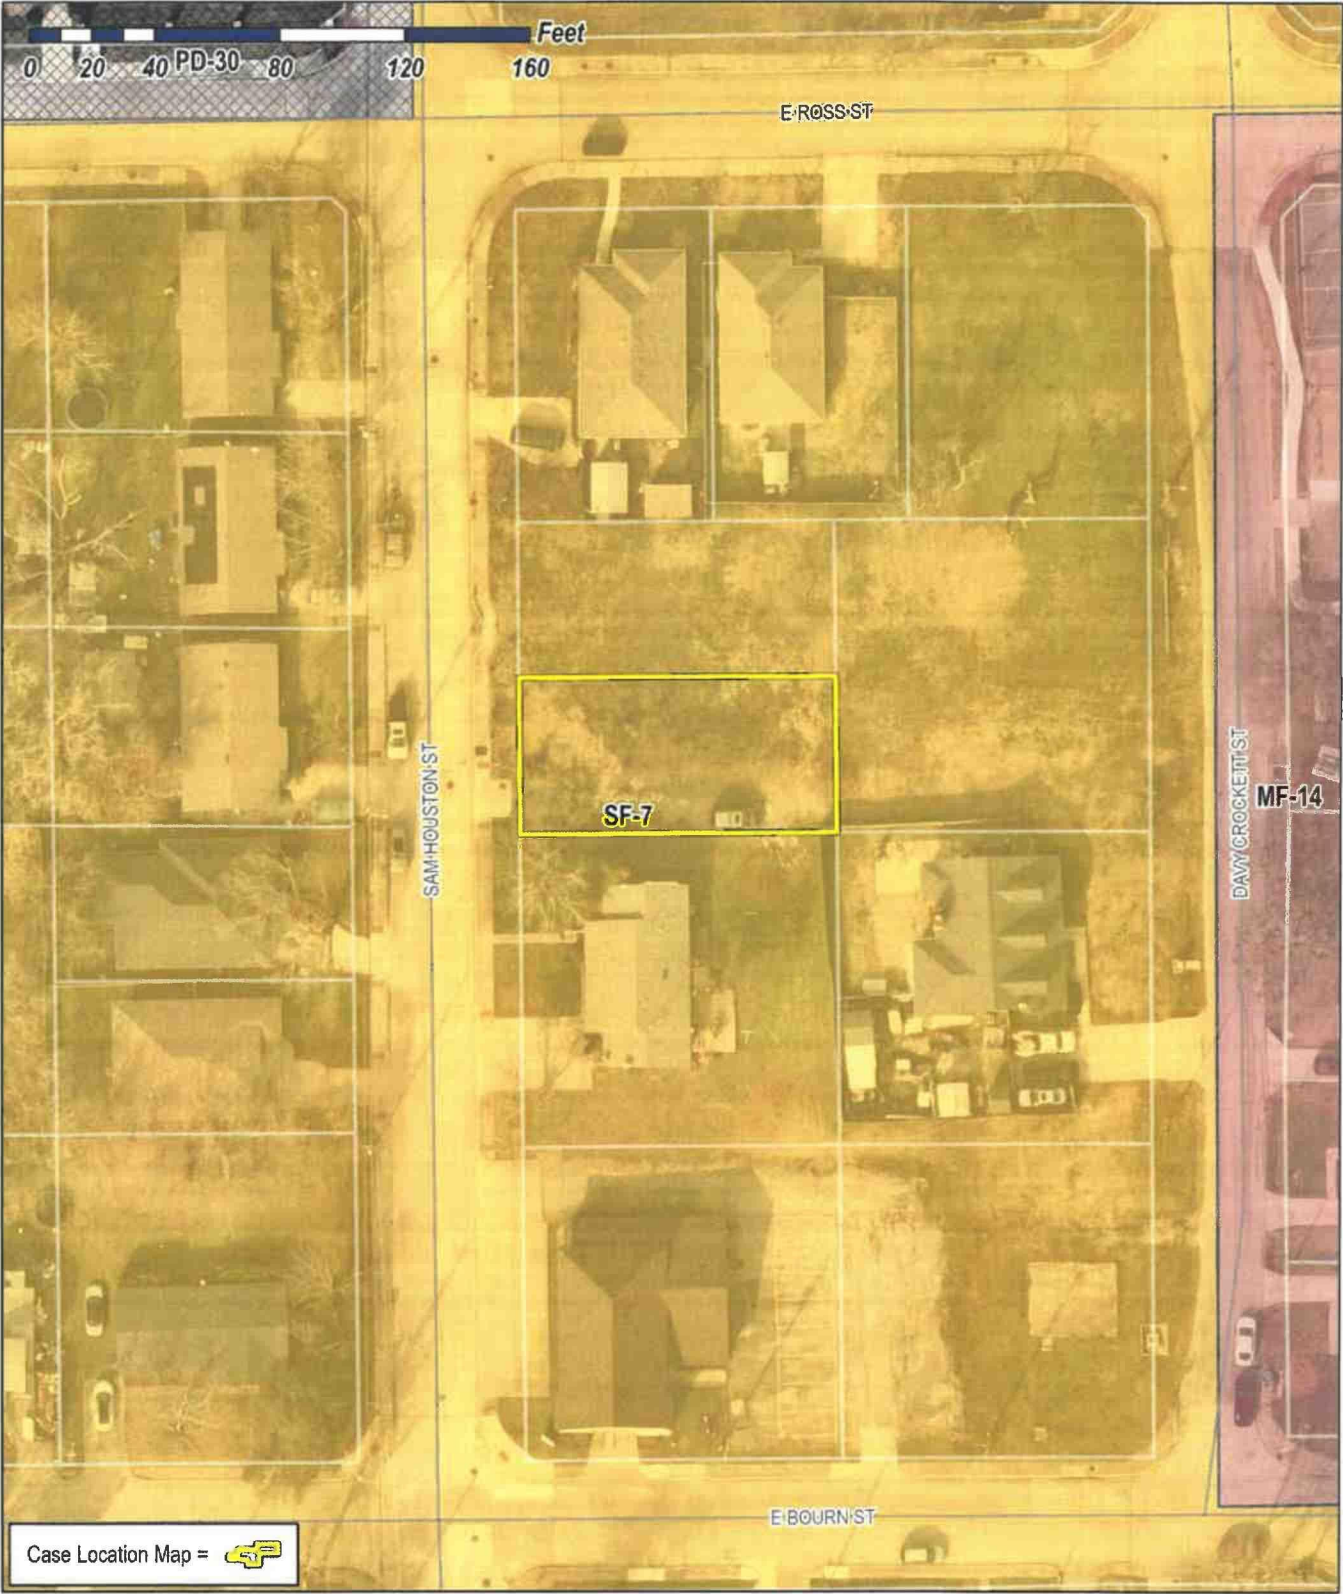


Exhibit 'B':
Residential Plot Plan

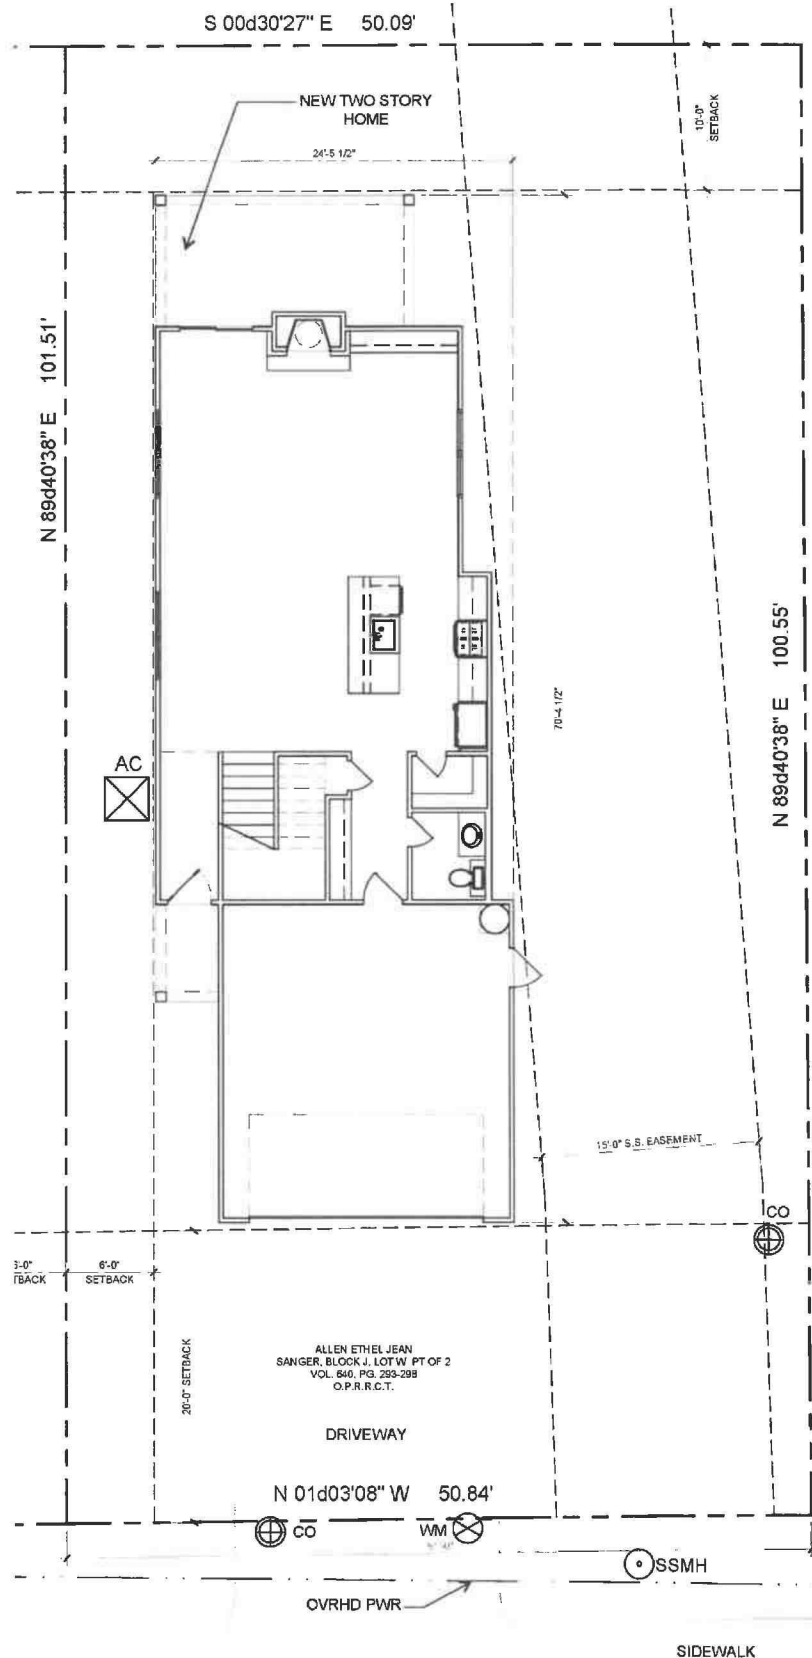


Exhibit 'C': **Building Elevations**




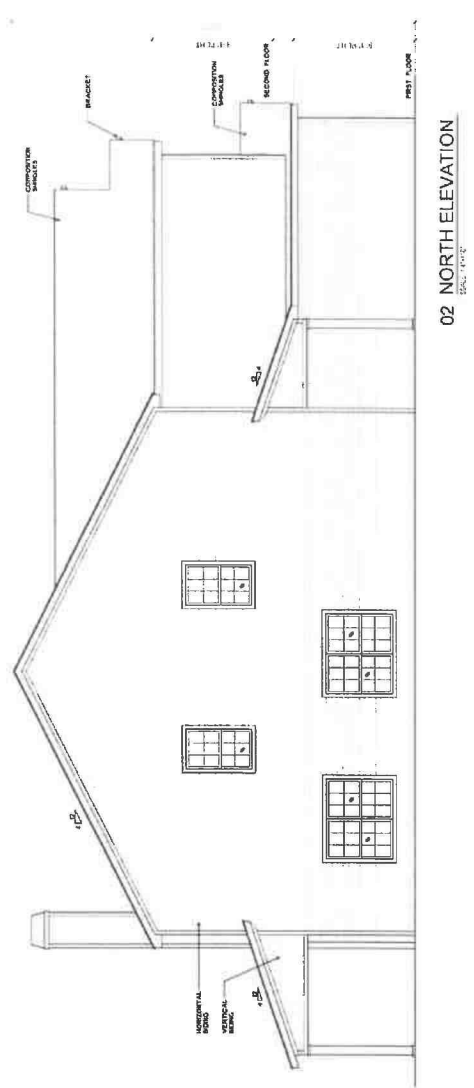


Exhibit 'C':
Building Elevations

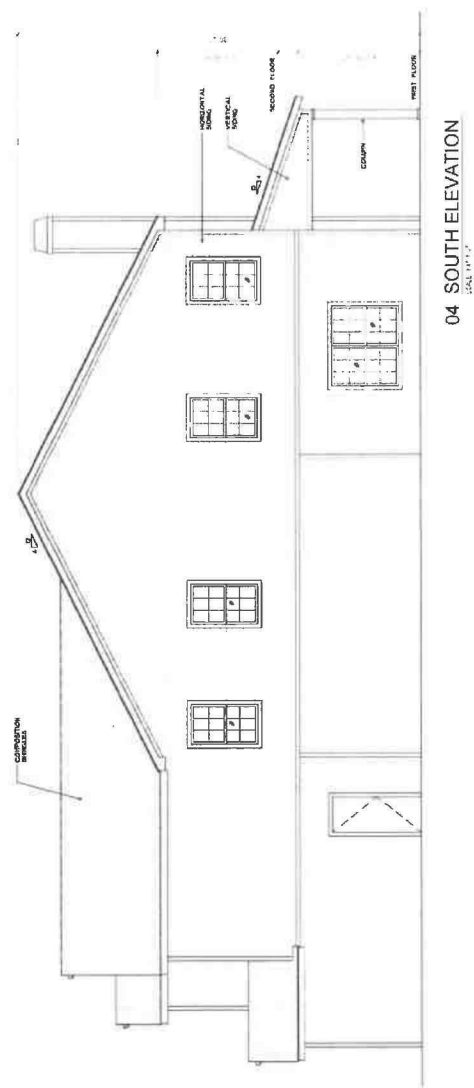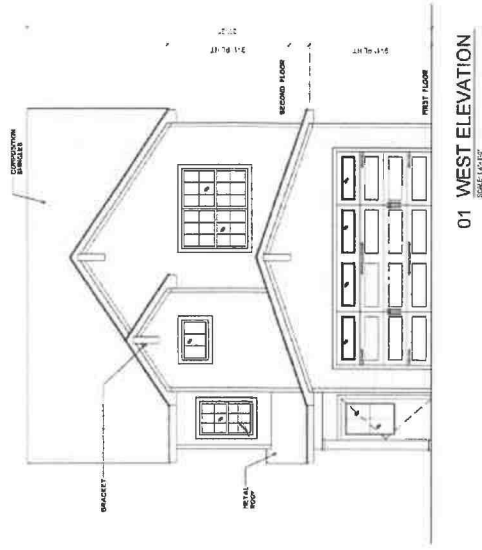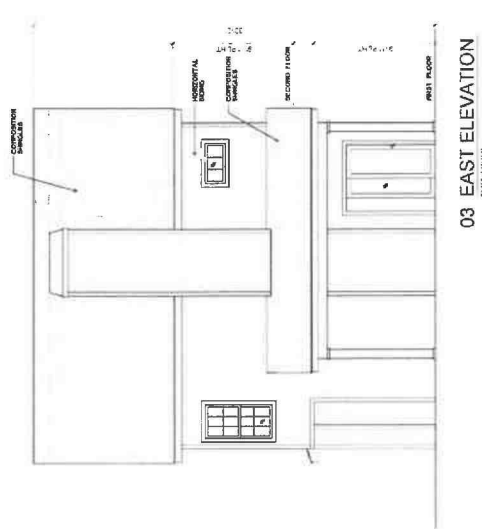