



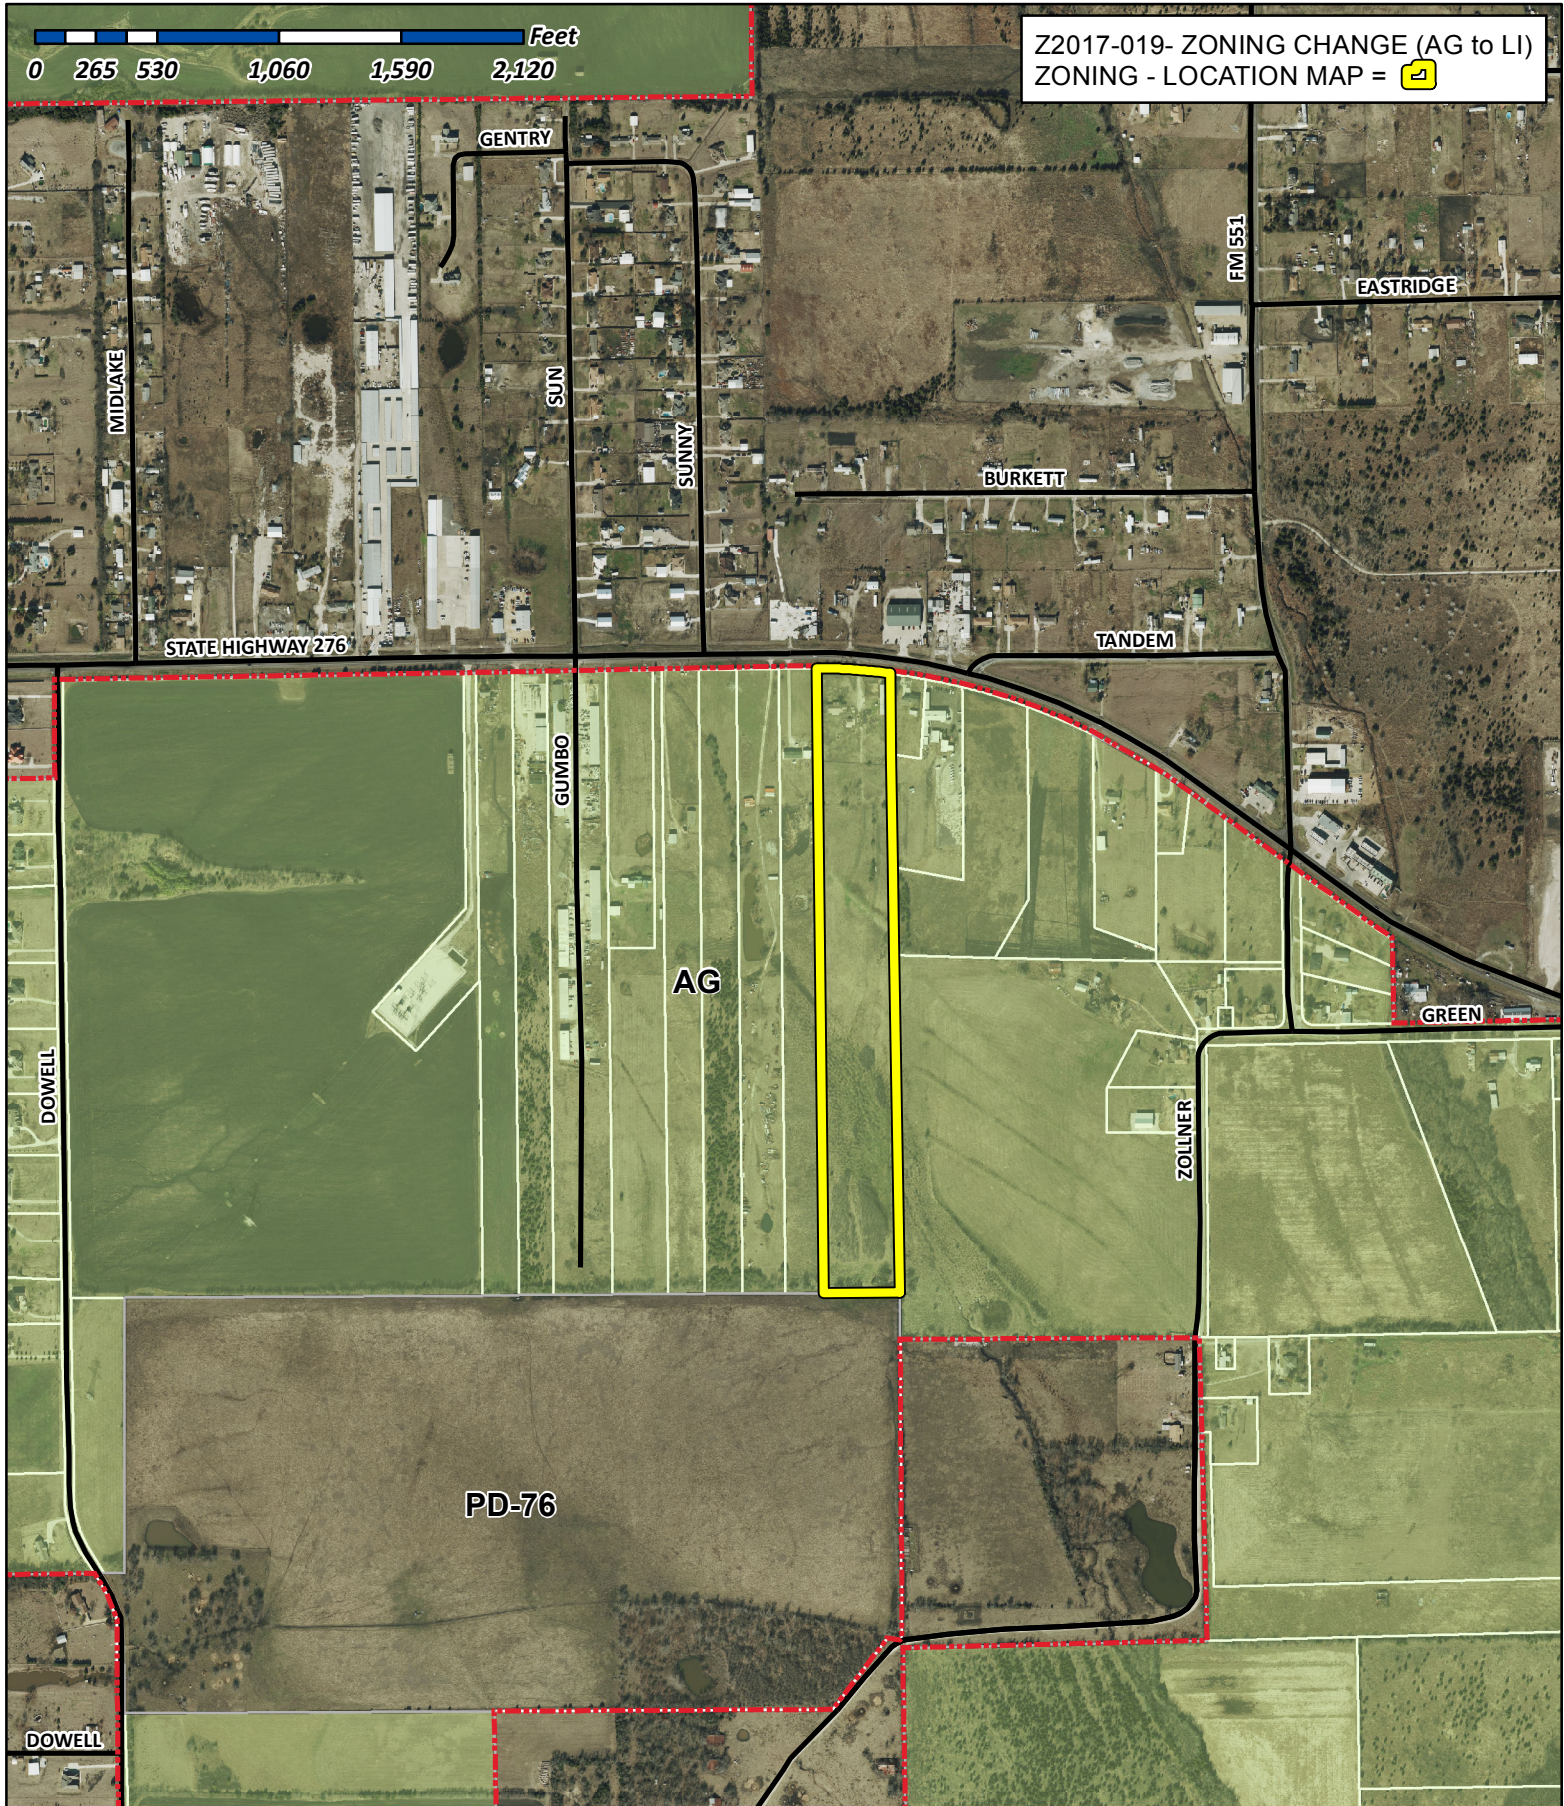

City of Rockwall

Planning & Zoning Department
385 S. Goliad Street
Rockwall, Texas 75032
(P): (972) 771-7745
(W): www.rockwall.com

The City of Rockwall GIS maps are continually under development and therefore subject to change without notice. While we endeavor to provide timely and accurate information, we make no guarantees. The City of Rockwall makes no warranty, express or implied, including warranties of merchantability and fitness for a particular purpose. Use of the information is the sole responsibility of the user.

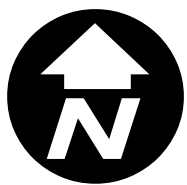




City of Rockwall

Planning & Zoning Department
385 S. Goliad Street
Rockwall, Texas 75087
(P): (972) 771-7745
(W): www.rockwall.com


The City of Rockwall GIS maps are continually under development and therefore subject to change without notice. While we endeavor to provide timely and accurate information, we make no guarantees. The City of Rockwall makes no warranty, express or implied, including warranties of merchantability and fitness for a particular purpose. Use of the information is the sole responsibility of the user.

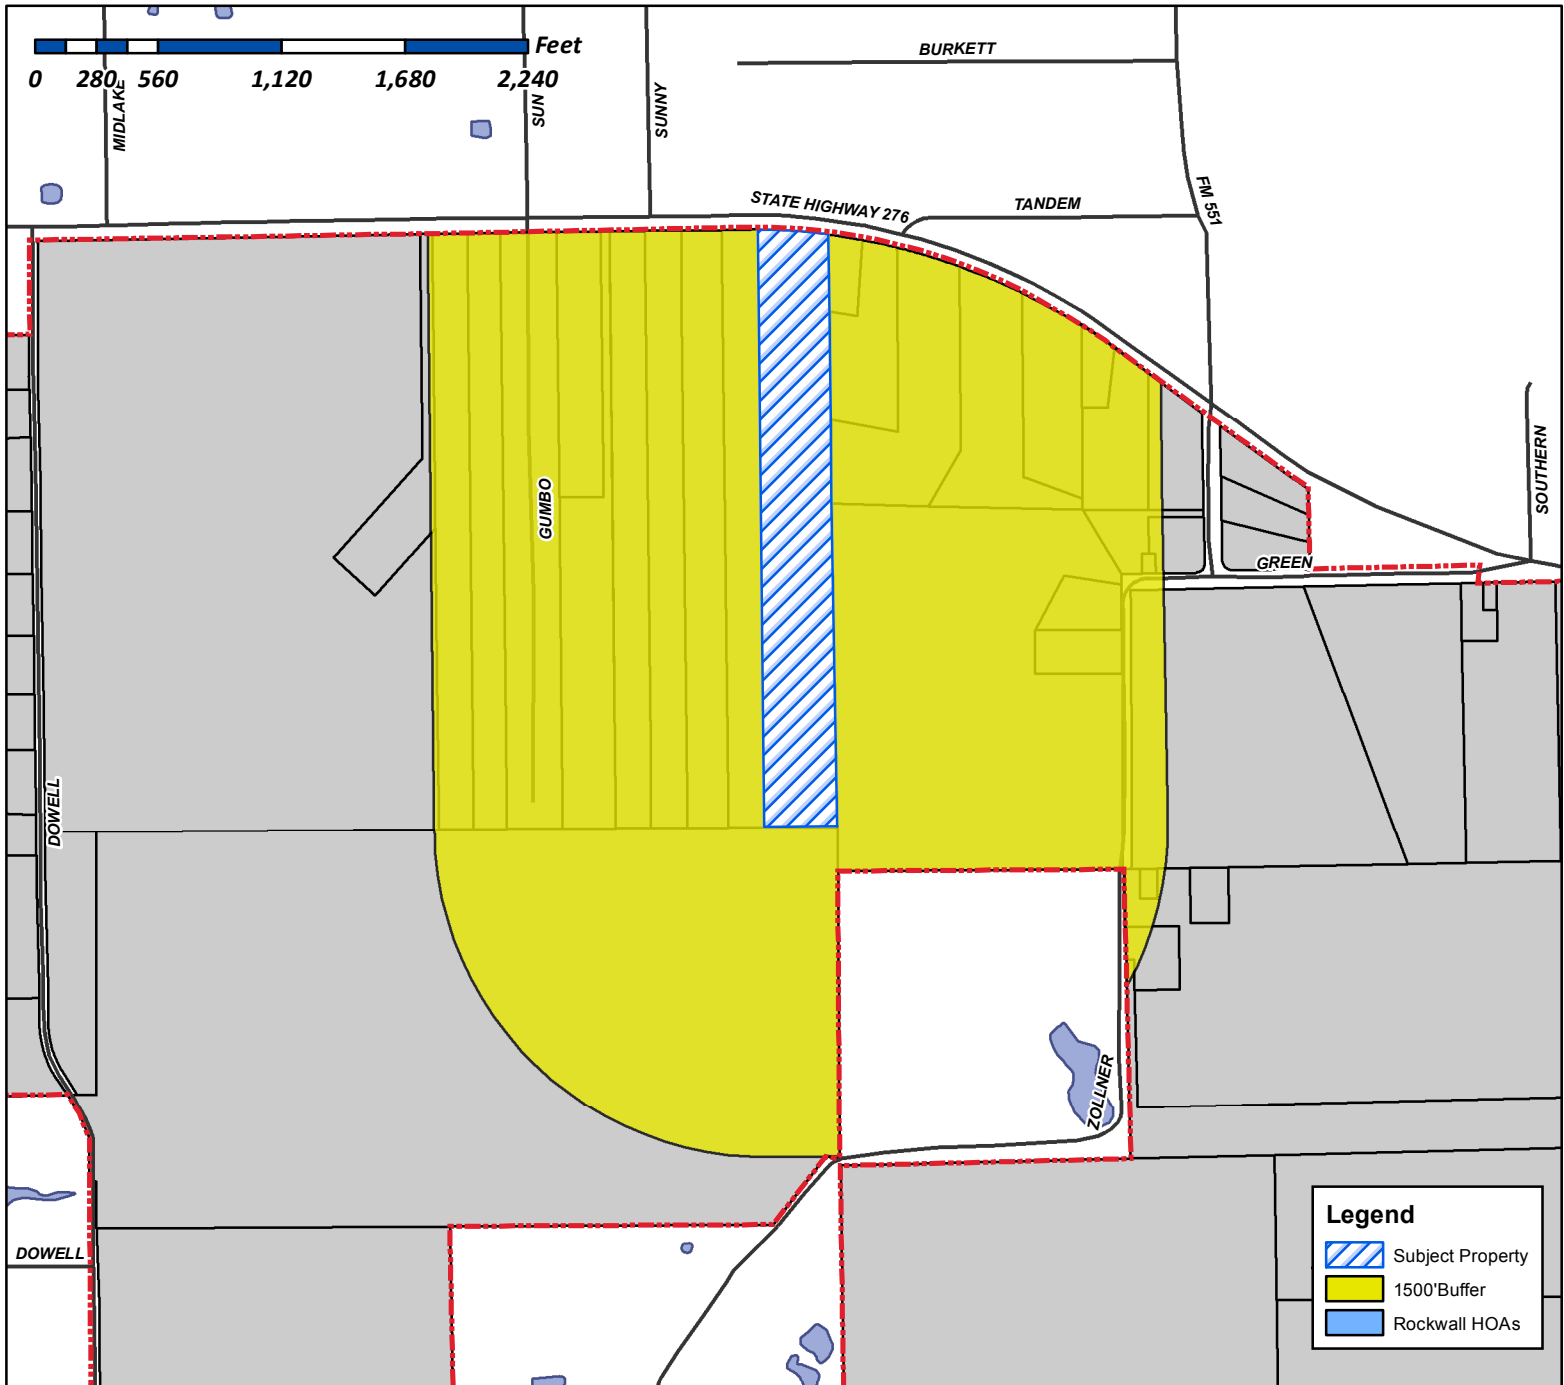

Case Number: Z2017-019
Case Name: Zoning Change (AG to LI)
Case Type: Zoning
Zoning: Agricultural (AG) District
Case Address: 4821, 4827, & 4849 SH-276

Date Created: 05/16/2017

For Questions on this Case Call (972) 771-7745

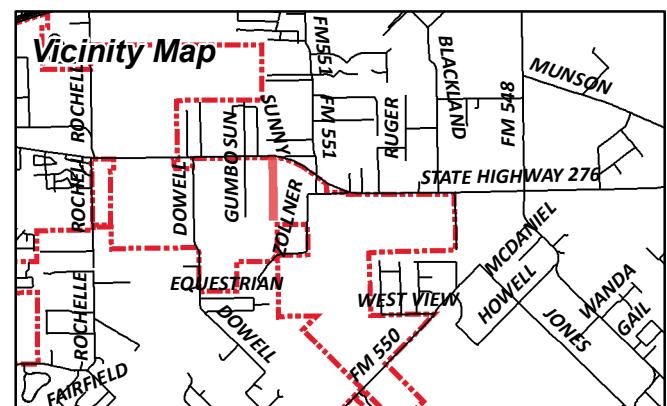

JONES LAWRENCE
144 ZOLLNER RD
ROYSE CITY, TX 75189

BORJAS ANTONIO & JUANA
172 ZOLLNER RD
ROYSE CITY, TX 75189

SZOBOSZLAY TOM
1831 ISLE ROYALE DR
ROCKWALL, TX 75087

JOHNSON JAY LYNN
2018 SUNNY CIR
ROCKWALL, TX 75032

HARLAN PROPERTIES INC
2404 TEXAS DR STE 103
IRVING, TX 75062

TOMAINO PROPERTIES LP
2626 COLE AVE STE 606
DALLAS, TX 75204


ZACHARY RONALD E
4783 STATE HIGHWAY 276
ROYSE CITY, TX 75189

CURRENT RESIDENT
4827 HWY276
ROCKWALL, TX 75032

CURRENT RESIDENT
4891 HWY276
ROCKWALL, TX 75032

EDGEMON JEAN
4947 STATE HIGHWAY 276
ROYSE CITY, TX 75189

D & A REAL ESTATE
PO BOX 850
ROCKWALL, TX 75087

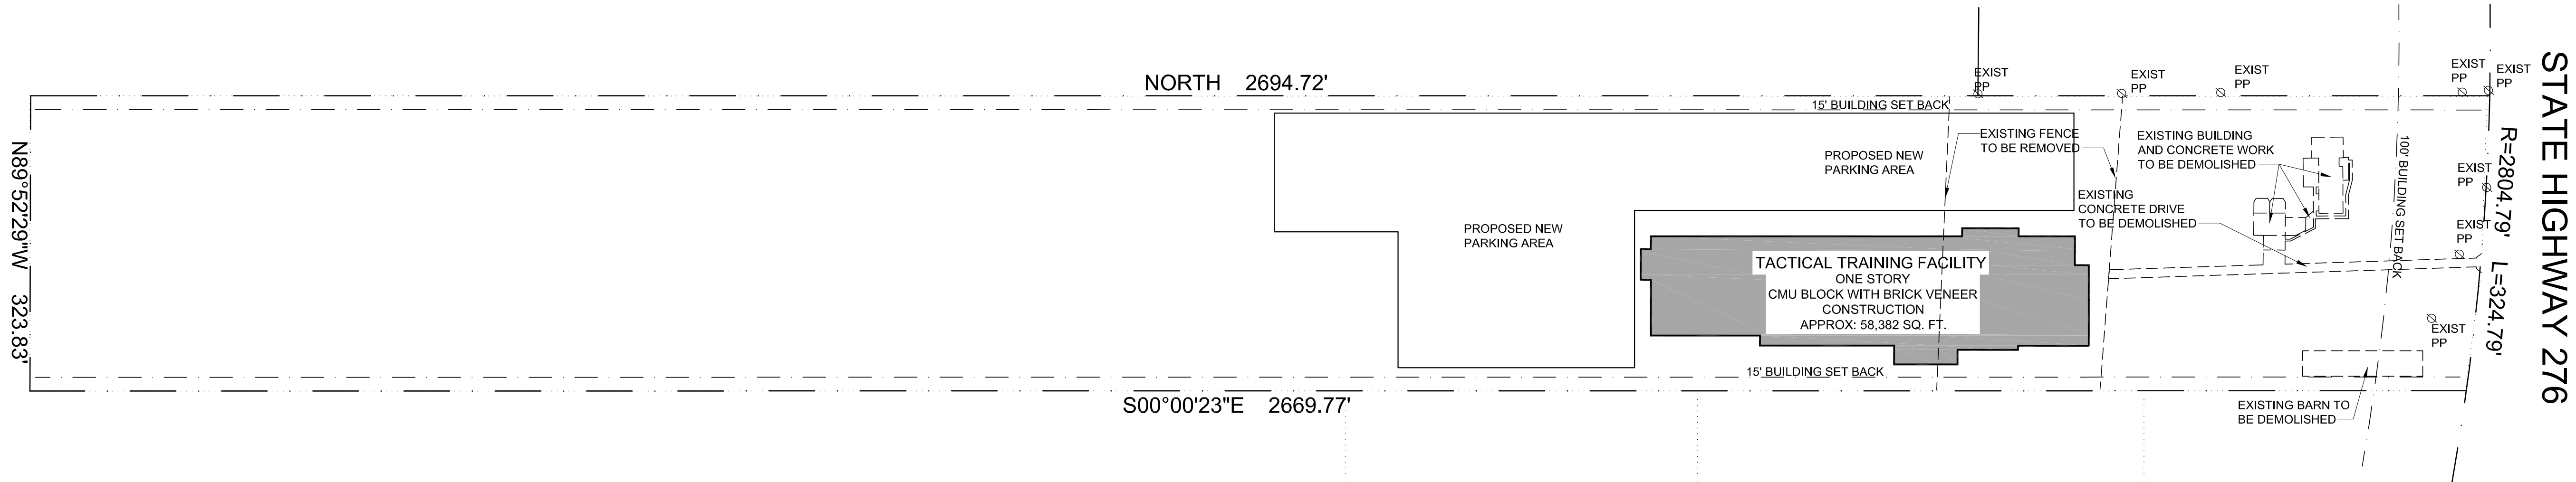

1 **PRELIMINARY SITE PLAN**
SCALE: 1/100" = 1'-0"

Frank L. Meier, Associates, Inc.
Architecture Planning Interior Design
11615 Forest Central Dr. Suite 100
Dallas, Texas 75243-3921 U.S.A.
(214) 321-0855 Fax: (214) 321-4283



ORIGINAL ISSUE DATE:
05/12/2017

REVISIONS:	
No.	Date/Description

FLM PROJ. NO.:
16005

SHEET TITLE:
PRELIMINARY SITE PLAN

SHEET NO.
A1.0