



DEVELOPMENT APPLICATION

City of Rockwall
Planning and Zoning Department
385 S. Goliad Street
Rockwall, Texas 75087

STAFF USE ONLY

PLANNING & ZONING CASE NO.

NOTE: THE APPLICATION IS NOT CONSIDERED ACCEPTED BY THE CITY UNTIL THE PLANNING DIRECTOR AND CITY ENGINEER HAVE SIGNED BELOW.

DIRECTOR OF PLANNING:

CITY ENGINEER:

PLEASE CHECK THE APPROPRIATE BOX BELOW TO INDICATE THE TYPE OF DEVELOPMENT REQUEST [SELECT ONLY ONE BOX]:

PLATTING APPLICATION FEES:

- MASTER PLAT (\$100.00 + \$15.00 ACRE)¹
- PRELIMINARY PLAT (\$200.00 + \$15.00 ACRE)¹
- FINAL PLAT (\$300.00 + \$20.00 ACRE)¹
- REPLAT (\$300.00 + \$20.00 ACRE)¹
- AMENDING OR MINOR PLAT (\$150.00)
- PLAT REINSTATEMENT REQUEST (\$100.00)

SITE PLAN APPLICATION FEES:

- SITE PLAN (\$250.00 + \$20.00 ACRE)¹
- AMENDED SITE PLAN/ELEVATIONS/LANDSCAPING PLAN (\$100.00)

ZONING APPLICATION FEES:

- ZONING CHANGE (\$200.00 + \$15.00 ACRE)¹
- SPECIFIC USE PERMIT (\$200.00 + \$15.00 ACRE)¹ & ²
- PD DEVELOPMENT PLANS (\$200.00 + \$15.00 ACRE)¹

OTHER APPLICATION FEES:

- TREE REMOVAL (\$75.00)
- VARIANCE REQUEST/SPECIAL EXCEPTIONS (\$100.00)²

NOTES:

¹: IN DETERMINING THE FEE, PLEASE USE THE EXACT ACREAGE WHEN MULTIPLYING BY THE PER ACRE AMOUNT. FOR REQUESTS ON LESS THAN ONE ACRE, ROUND UP TO ONE (1) ACRE.
²: A \$1,000.00 FEE WILL BE ADDED TO THE APPLICATION FEE FOR ANY REQUEST THAT INVOLVES CONSTRUCTION WITHOUT OR NOT IN COMPLIANCE TO AN APPROVED BUILDING PERMIT.

PROPERTY INFORMATION [PLEASE PRINT]

ADDRESS Northwest Corner of State Highway 276 & Corporate Crossing

SUBDIVISION Rockwall Technology Park

LOT 8

BLOCK A

GENERAL LOCATION Northwest Corner of State Highway 276 & Corporate Crossing

ZONING, SITE PLAN AND PLATTING INFORMATION [PLEASE PRINT]

CURRENT ZONING LI

CURRENT USE Undeveloped

PROPOSED ZONING LI

PROPOSED USE Office / Detention Pond

ACREAGE 23.16

LOTS [CURRENT] 3

LOTS [PROPOSED] 3

SITE PLANS AND PLATS: BY CHECKING THIS BOX YOU ACKNOWLEDGE THAT DUE TO THE PASSAGE OF HB3167 THE CITY NO LONGER HAS FLEXIBILITY WITH REGARD TO ITS APPROVAL PROCESS, AND FAILURE TO ADDRESS ANY OF STAFF'S COMMENTS BY THE DATE PROVIDED ON THE DEVELOPMENT CALENDAR WILL RESULT IN THE DENIAL OF YOUR CASE.

OWNER/APPLICANT/AGENT INFORMATION [PLEASE PRINT/CHECK THE PRIMARY CONTACT/ORIGINAL SIGNATURES ARE REQUIRED]

OWNER Phil Wagner

APPLICANT Phil Wagner

CONTACT PERSON Rockwall EDC

CONTACT PERSON Rockwall EDC

ADDRESS 2610 Observation Trail

ADDRESS 2610 Observation Trail

Suite 104

Suite 104

CITY, STATE & ZIP Rockwall, TX 75032

CITY, STATE & ZIP Rockwall, TX 75032

PHONE (972) 772-0025

PHONE (972) 772-0025

E-MAIL pwagner@rockwalledc.com

E-MAIL pwagner@rockwalledc.com

NOTARY VERIFICATION [REQUIRED]

BEFORE ME, THE UNDERSIGNED AUTHORITY, ON THIS DAY PERSONALLY APPEARED Phil Wagner [OWNER] THE UNDERSIGNED, WHO STATED THE INFORMATION ON THIS APPLICATION TO BE TRUE AND CERTIFIED THE FOLLOWING:

"I HEREBY CERTIFY THAT I AM THE OWNER FOR THE PURPOSE OF THIS APPLICATION; ALL INFORMATION SUBMITTED HEREIN IS TRUE AND CORRECT; AND THE APPLICATION FEE OF \$ 765.20 TO COVER THE COST OF THIS APPLICATION, HAS BEEN PAID TO THE CITY OF ROCKWALL ON THIS THE 13th DAY OF March, 2025 BY SIGNING THIS APPLICATION, I AGREE THAT THE CITY OF ROCKWALL (I.E. "CITY") IS AUTHORIZED AND PERMITTED TO PROVIDE INFORMATION CONTAINED WITHIN THIS APPLICATION TO THE PUBLIC. THE CITY IS ALSO AUTHORIZED AND PERMITTED TO REPRODUCE ANY COPYRIGHTED INFORMATION SUBMITTED IN CONJUNCTION WITH THIS APPLICATION, IF SUCH REPRODUCTION IS ASSOCIATED OR IN RESPONSE TO A REQUEST FOR PUBLIC INFORMATION."


GIVEN UNDER MY HAND AND SEAL OF OFFICE ON THIS THE 13th DAY OF March, 2025

OWNER'S SIGNATURE



NOTARY PUBLIC IN AND FOR THE STATE OF TEXAS

[Signature]
[Signature]



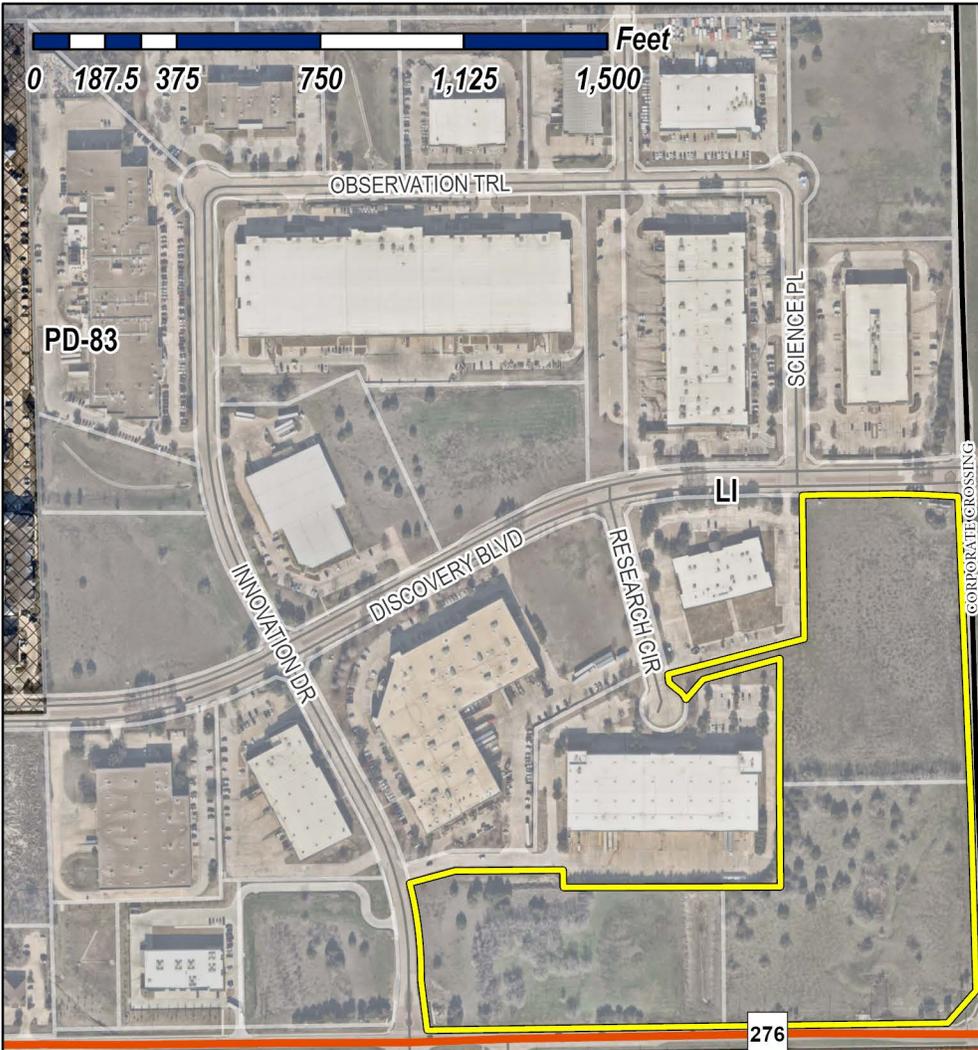

P2025-010: Replat for Lots 9-11, Block A, Rockwall Technology Park Addition

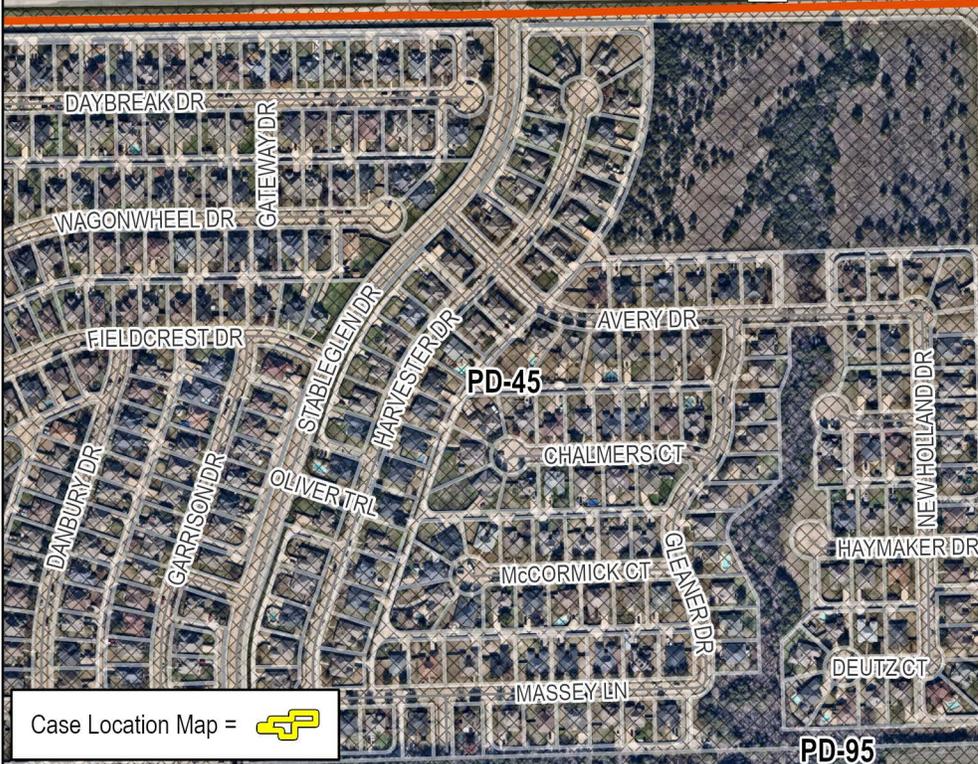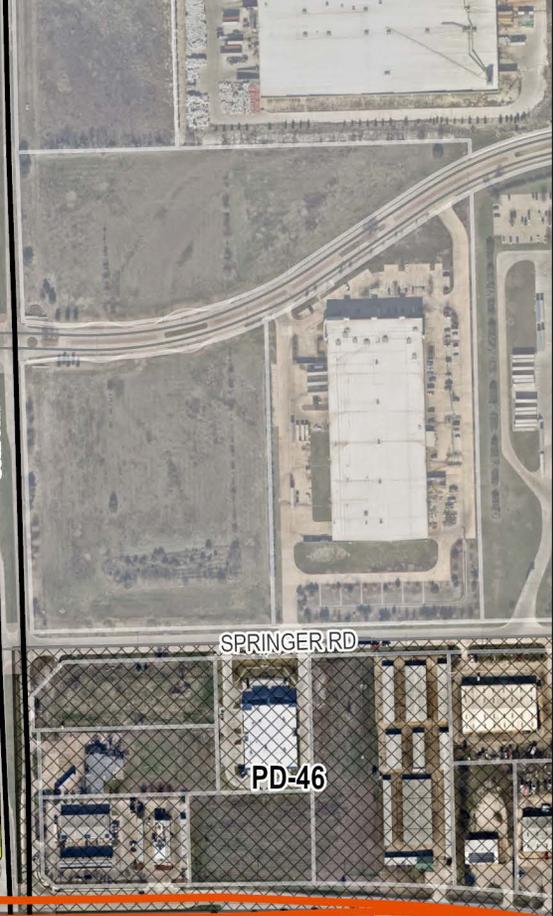

Case Location Map = 



City of Rockwall



Planning & Zoning Department
 385 S. Goliad Street
 Rockwall, Texas 75087
 (P): (972) 771-7745
 (W): www.rockwall.com

The City of Rockwall GIS maps are continually under development and therefore subject to change without notice. While we endeavor to provide timely and accurate information, we make no guarantees. The City of Rockwall makes no warranty, express or implied, including warranties of merchantability and fitness for a particular purpose. Use of the information is the sole responsibility of the user.



LINE TABLE			LINE TABLE		
NO.	BEARING	LENGTH	NO.	BEARING	LENGTH
L2	N01°06'09"W	43.32'	L13	N18°13'52"E	22.19'
L3	S88°53'51"W	5.00'	L14	N07°20'23"E	6.82'
L4	N01°06'09"W	22.56'	L15	N88°53'51"E	175.65'
L5	N88°53'51"E	30.00'	L16	S69°06'15"E	16.76'
L6	S01°06'09"E	22.56'	L17	S41°26'18"W	14.50'
L7	S88°53'51"W	5.00'	L18	S33°06'50"E	4.17'
L8	S01°06'09"E	43.42'	L19	S89°11'18"W	5.81'
L9	N23°55'40"W	3.65'	L20	S88°53'51"W	20.00'
L10	N05°41'44"E	12.53'	L21	N01°06'09"W	40.10'
L11	N18°34'02"E	8.83'	L22	S41°17'29"W	10.31'
L12	N43°01'00"E	3.79'			

CURVE TABLE					
NO.	DELTA	RADIUS	LENGTH	CHORD BEARING	CHORD
C1	43°09'06"	23.00'	17.32'	S19°42'56"W	16.92'
C2	47°36'22"	23.00'	19.11'	S65°05'40"W	18.57'

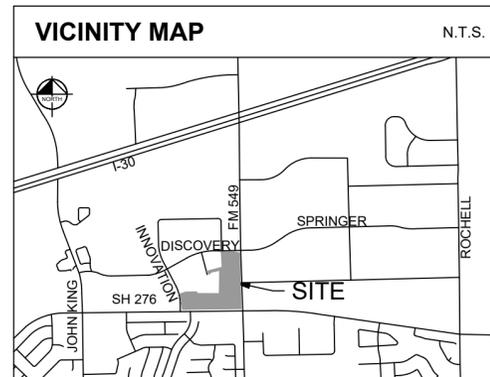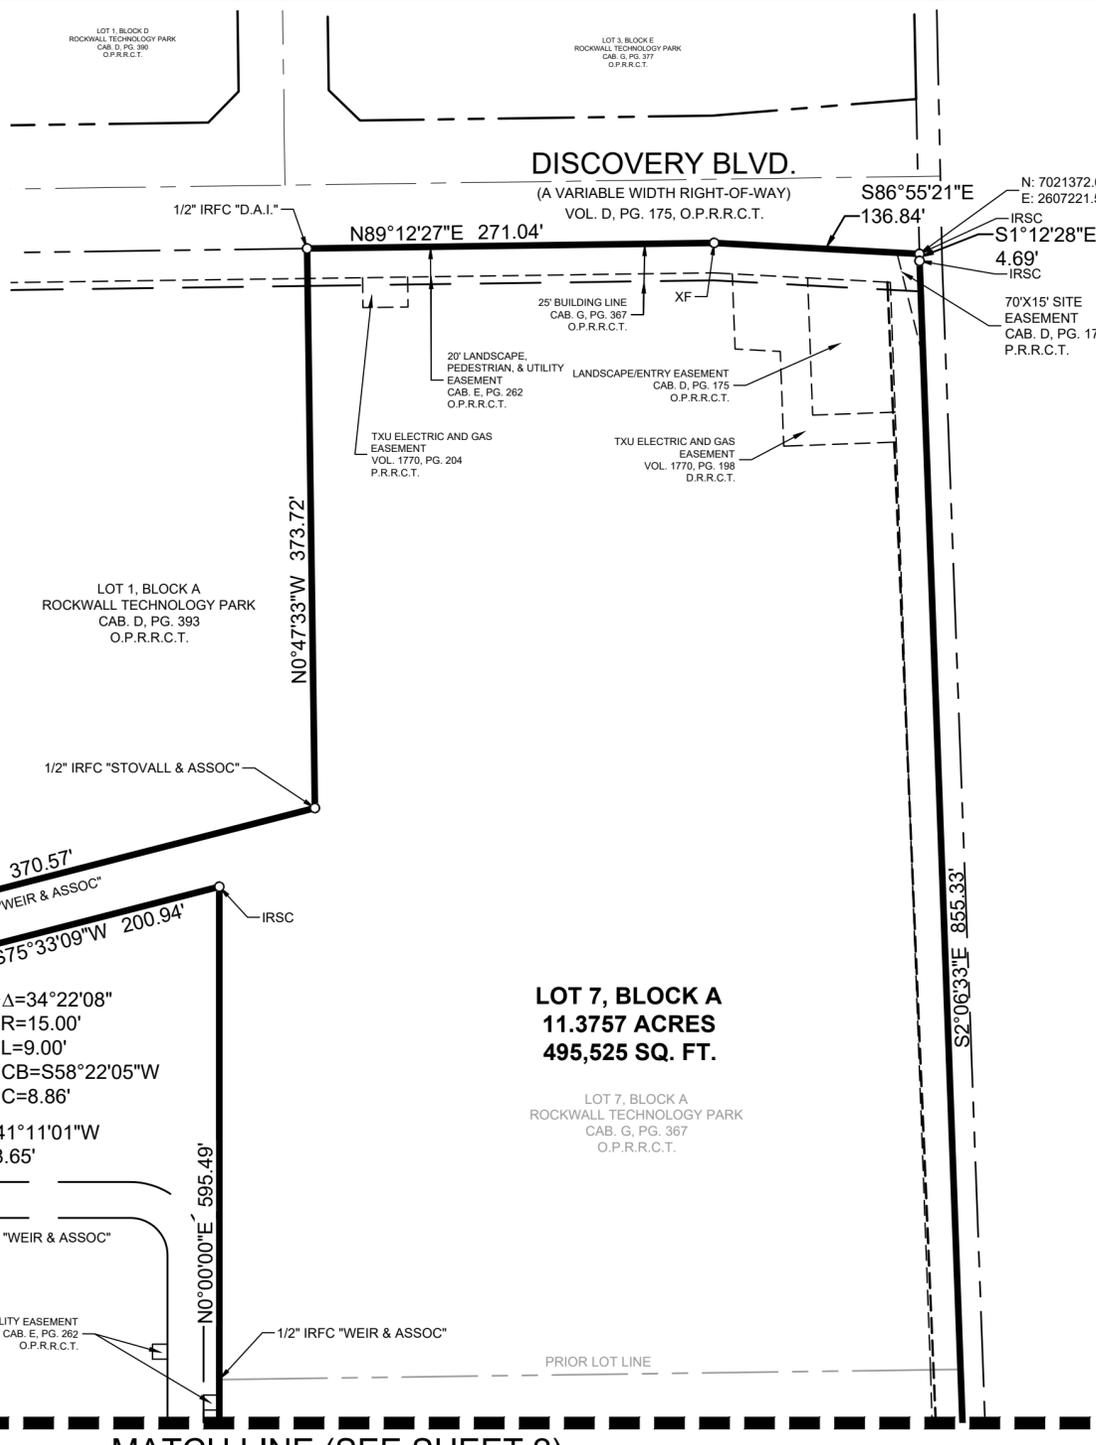

LINE TYPE LEGEND	
	BOUNDARY LINE
	ADJACENT PROPERTY LINE
	EASEMENT LINE
	BUILDING LINE
	DENIAL OF ACCESS LINE

LEGEND

IRF = IRON ROD FOUND
 IRFC = IRON ROD WITH CAP FOUND
 IRSC = 5/8" IRON ROD W/ RED PLASTIC CAP STAMPED "KHA" SET
 XF = "X" CUT FOUND
 VOL., PG. = VOLUME, PAGE
 CAB., PG. = CABINET, PAGE
 SQ. FT. = SQUARE FEET
 INST. NO. = INSTRUMENT NUMBER
 D.R.R.C.T. = DEED RECORDS ROCKWALL COUNTY, TEXAS
 P.R.R.C.T. = PLAT RECORDS ROCKWALL COUNTY, TEXAS
 O.P.R.R.C.T. = OFFICIAL PUBLIC RECORDS ROCKWALL COUNTY, TEXAS

FLOOD STATEMENT:

According to Federal Emergency Management Agency's Flood Insurance Rate Map No. 48397C0045L, for Rockwall County, Texas and incorporated areas, dated September 26, 2008, this property is located within:

Zone X (unshaded) defined as "Areas determined to be outside the 0.2% annual chance floodplain"

Zone A defined as "Special flood hazard areas (SFHAs) subject to inundation by the 1% annual chance flood (No Base Flood Elevations determined)"

If this site is not within an identified special flood hazard area, this flood statement does not imply that the property and/or the structures thereon will be free from flooding or flood damage. On rare occasions, greater floods can and will occur and flood heights may be increased by man-made or natural causes. This flood statement shall not create liability on the part of the surveyor

NOTES:

Selling a portion of this addition by metes and bounds is unlawful and a violation of the subdivision ordinance of the city and chapter 212, municipal regulation of subdivisions and property development, of the Texas Local Government Code, and shall be subject to the city withholding utilities and building permits.

It shall be the policy of the city to withhold issuing buildings permits until all streets, water, sewer and storm drainage systems have been accepted by the city. The approval of a subdivision plat by the city does not constitute any representation, assurance or guarantee that any building within such subdivision plat shall be approved, authorized, or permit issued, nor shall such approval constitute any representation, assurance or guarantee by the city of the adequacy and availability for water and sanitary sewer for personal use and fire protection within such subdivision plat, as required under the subdivision ordinance of the city.

The property owner shall be responsible for maintaining, repairing, and replacing and shall bear sole liability of all systems within the drainage and detention easements.

All fire lanes will be constructed, maintained, repaired and replaced by the property owner. Fire lanes shall be constructed in accordance with the approved civil engineering plans for both on-site and off-site fire lane improvements.

Bearing system based on the Texas Coordinate System of 1983, North Central Zone (4202), North American Datum of 1983.

The grid coordinates shown are based upon the Texas State Plane Coordinate System, North Central Zone, North American Datum of 1983, U.S. Survey Feet (sFT), on grid coordinate values, no scale and no projection.

OWNER:
 ROCKWALL ECONOMIC DEVELOPMENT CORP.
 2610 OBSERVATION TRAIL, SUITE 104
 ROCKWALL, TEXAS 75032
 CONTACT: PHIL WAGNER
 PHONE: 972-772-0025

ENGINEER:
 KIMLEY-HORN AND ASSOC., INC.
 203 WEST NASH STREET, SUITE 100
 TERRELL, TEXAS 75160
 CONTACT: TODD MARTIN, P.E.
 PHONE: 469-998-8830
 EMAIL: todd.martin@kimley-horn.com

SURVEYOR:
 KIMLEY-HORN AND ASSOC., INC.
 2500 PACIFIC AVENUE, SUITE 1100
 DALLAS, TEXAS 75226
 CONTACT: ANDY DOBBS, R.P.L.S.
 PHONE: 469-718-8849
 EMAIL: andy.dobbs@kimley-horn.com

MATCH LINE (SEE SHEET 2)

REPLAT
ROCKWALL TECHNOLOGY PARK
 BEING LOTS 5, 7, & 8, BLOCK A,
 ROCKWALL TECHNOLOGY PARK
 23.1612 ACRES, 1,008,906 SQUARE FEET
 JAMES M. ALLEN SURVEY, ABSTRACT NO. 67
 CITY OF ROCKWALL, ROCKWALL COUNTY, TEXAS
 CASE NO. _____



Kimley»Horn

2500 Pacific Avenue, Suite 1100
 Dallas, Texas 75226 FIRM # 10115500 Tel. No. (469) 718-8849



Scale	Drawn by	Checked by	Date	Project No.	Sheet No.
1" = 80'	JDF	JAD	Mar. 2025	064584400	1 OF 3

DWG NAME: K:\DAL_SURVEY\064584400-ROCKWALL EDC NWC 276 AND 549\DWG\064584400-ROCKWALL EDC NWC_RP.DWG PLOTTED BY: FENIMORE, DUSTIN 3/14/2025 1:06 PM LAST SAVED: 3/14/2025 12:21 PM

MATCH LINE (SEE SHEET 2)

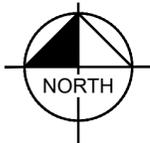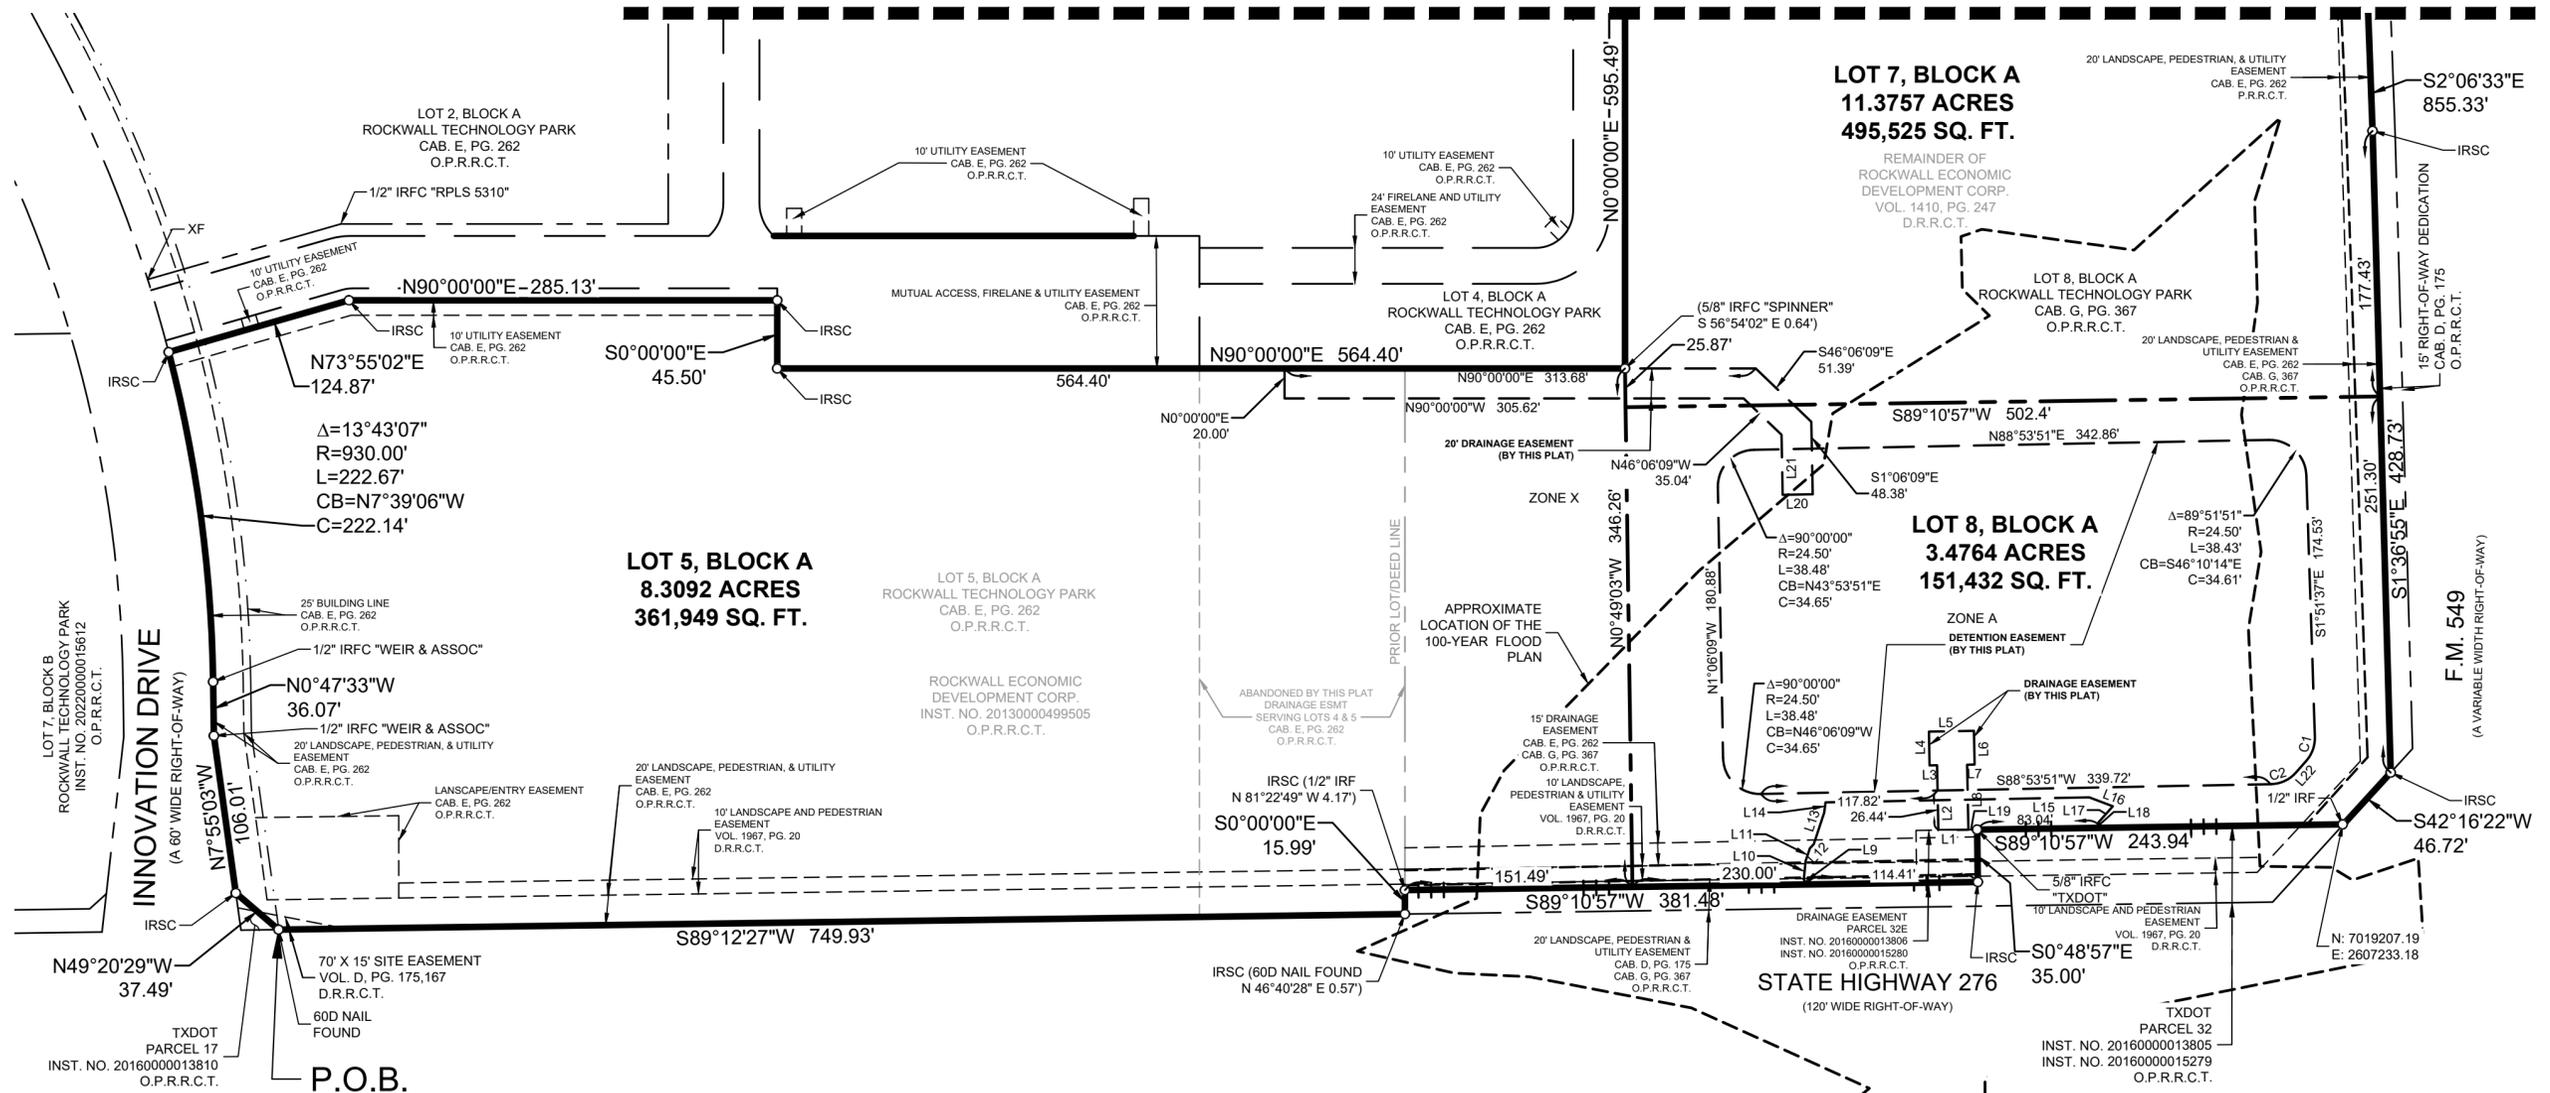

GRAPHIC SCALE IN FEET

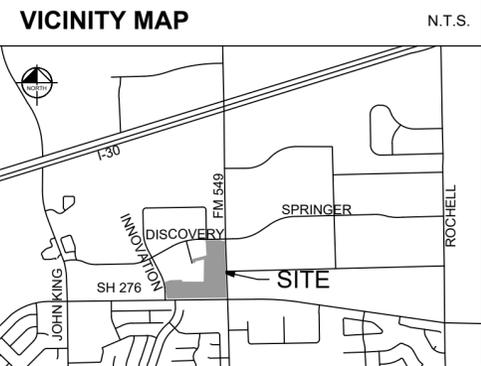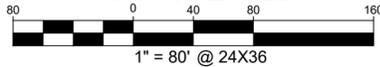

LINE TYPE LEGEND

	BOUNDARY LINE
	ADJACENT PROPERTY LINE
	EASEMENT LINE
	BUILDING LINE
	DENIAL OF ACCESS LINE

LEGEND

- IRF = IRON ROD FOUND
- IRFC = IRON ROD WITH CAP FOUND
- IRSC = 5/8" IRON ROD W/ RED PLASTIC CAP STAMPED "KHA" SET
- XF = "X" CUT FOUND
- VOL., PG. = VOLUME, PAGE
- CAB., PG. = CABINET, PAGE
- SQ. FT. = SQUARE FEET
- INST. NO. = INSTRUMENT NUMBER
- D.R.R.C.T. = DEED RECORDS ROCKWALL COUNTY, TEXAS
- P.R.R.C.T. = PLAT RECORDS ROCKWALL COUNTY, TEXAS
- O.P.R.R.C.T. = OFFICIAL PUBLIC RECORDS ROCKWALL COUNTY, TEXAS

REPLAT
ROCKWALL TECHNOLOGY PARK
BEING LOTS 5, 7, & 8, BLOCK A,
ROCKWALL TECHNOLOGY PARK
23.1612 ACRES, 1,008,906 SQUARE FEET
JAMES M. ALLEN SURVEY, ABSTRACT NO. 67
CITY OF ROCKWALL, ROCKWALL COUNTY, TEXAS
CASE NO. _____

Kimley»Horn

2500 Pacific Avenue, Suite 1100
 Dallas, Texas 75226 FIRM # 10115500 Tel. No. (469) 718-8849

Scale	Drawn by	Checked by	Date	Project No.	Sheet No.
1" = 80'	JDF	JAD	Mar. 2025	064584400	2 OF 3

OWNER:
 ROCKWALL ECONOMIC DEVELOPMENT CORP.
 2610 OBSERVATION TRAIL, SUITE 104
 ROCKWALL, TEXAS 75032
 CONTACT: PHIL WAGNER
 PHONE: 972-772-0025

ENGINEER:
 KIMLEY-HORN AND ASSOC., INC.
 203 WEST NASH STREET, SUITE 100
 TERRELL, TEXAS 75160
 CONTACT: TODD MARTIN, P.E.
 PHONE: 469-998-8830
 EMAIL: todd.martin@kimley-horn.com

SURVEYOR:
 KIMLEY-HORN AND ASSOC., INC.
 2500 PACIFIC AVENUE, SUITE 1100
 DALLAS, TEXAS 75226
 CONTACT: ANDY DOBBS, R.P.L.S.
 PHONE: 469-718-8849
 EMAIL: andy.dobbs@kimley-horn.com

OWNERS CERTIFICATION:

STATE OF TEXAS §
COUNTY OF ROCKWALL §

WHEREAS ROCKWALL ECONOMIC DEVELOPMENT CORPORATION are the owners of a tract of land situated in the James M. Allen Survey, Abstract No. 67, City of Rockwall, Rockwall County, Texas and being all of a tract of land described in Special Warranty Deed to ROCKWALL ECONOMIC DEVELOPMENT CORPORATION, recorded in Instrument No. 20130000499505, Official Public Records, Rockwall County, Texas, and being a portion of a tract of land described in Special Warranty Deed to ROCKWALL ECONOMIC DEVELOPMENT CORPORATION, recorded in Volume 1410, Page 247, of the Deed Records of Rockwall County, Texas, and being all of Lot 5, Block A, Rockwall Technology Park addition, an addition to the City of Rockwall, according to the plat recorded in Cabinet E, Page 262, of said Official Public Records, and being all of Lots 7 and 8, Block A, Rockwall Technology Park addition, an addition to the City of Rockwall, according to the plat recorded in Cabinet G, Page 367, of said Official Public Records, and being more particularly described as follows:

BEGINNING at a 60D nail found at the southeast end of a corner clip at the intersection of the north right-of-way line of State Highway 276 (a 120 foot wide right-of-way) and the east right-of-way line of Innovation Drive (a 60 foot wide right-of-way);

THENCE with said corner clip, North 49°20'29" West, a distance of 37.49 feet to a 5/8" iron rod with plastic cap stamped "KHA" set for the northwest corner of said corner clip;

THENCE with said east right-of-way line of Innovation Drive, the following courses and distances:

North 07°55'03" West, a distance of 106.01 feet to a 1/2" iron rod with plastic cap stamped "WEIR & ASSOC" found for corner;
North 00°47'33" West, a distance of 36.07 feet to a 1/2" iron rod with plastic cap stamped "WEIR & ASSOC" found for the beginning of a tangent curve to the left with a radius of 930.00 feet, a central angle of 13°43'07", and a chord bearing and distance of North 07°39'06" West, 222.14 feet;
In a northwesterly direction, with said tangent curve to the left, an arc distance of 222.67 feet to a point 5/8" iron rod with plastic cap stamped "KHA" set for the northwest corner of said Lot 5 and the southwest corner of Lot 4, Block A of said Rockwall Technology Park addition (Cabinet E, Page 262), in said east right-of-way line of Innovation Drive;

THENCE departing said east right-of-way line of Innovation Drive, with the north line of said Lot 5, the following courses and distances:

North 73°55'02" East, a distance of 124.87 feet to a 5/8" iron rod with plastic cap stamped "KHA" set for corner;
North 90°00'00" East, a distance of 285.13 feet to a 5/8" iron rod with plastic cap stamped "KHA" set for corner;
South 00°00'00" East, a distance of 45.50 feet to a 5/8" iron rod with plastic cap stamped "KHA" set for corner;
orth 90°00'00" East, passing at a distance of 417.87 feet, the northeast corner of said Lot 5, and continuing with the north line of said Lot 8, for a total distance of 564.40 feet to a point for the southeast corner of said Lot 4, from which a 5/8" iron rod with plastic cap stamped "SPINNER" found bears South 56°54'02" East, a distance of 0.64 feet;

THENCE with the most northerly west line of said Lot 8, North 00°00'00" East, passing at a distance of 185.79 feet, the northwest corner of said Lot 8, continuing with a west line of said Lot 7 for a total distance of 595.49 feet to a 5/8" iron rod with plastic cap stamped "KHA" set for corner;

THENCE with the most northerly south lines of said Lot 7, the following courses and distances:

South 75°33'09" West, a distance of 200.94 feet to a 1/2" iron rod with plastic cap stamped "WIER & ASSOC" found for the beginning of a tangent curve to the left with a radius of 15.00 feet, a central angle of 34°22'08", and a chord bearing and distance of South 58°22'05" West, 8.86 feet;
In a southwesterly direction, with said tangent curve to the left, an arc distance of 9.00 feet to a 1/2" iron rod with plastic cap stamped "WIER & ASSOC" found for corner;
South 41°11'01" West, a distance of 68.65 feet to a 1/2" iron rod with plastic cap stamped "WIER & ASSOC" found in the east right-of-way line of Research Circle (a variable width right-of-way), said point being the beginning of a non-tangent curve to the left with a radius of 60.00 feet, a central angle of 46°22'48", and a chord bearing and distance of North 42°24'15" West, 47.25 feet;

THENCE with said east right-of-way line of Research Circle, the following courses and distances:

In a northwesterly direction, with said non-tangent curve to the left, an arc distance of 48.57 feet to a 1/2" iron rod found for the beginning of a reverse curve to the right with a radius of 20.50 feet, a central angle of 51°08'48", and a chord bearing and distance of North 40°01'15" West, 17.70 feet;
In a northwesterly direction, with said reverse curve to the right, an arc distance of 18.30 feet to a 1/2" iron rod with plastic cap stamped "WIER & ASSOC" found for corner;
North 14°26'51" West, a distance of 18.67 feet to an "X" cut in concrete found for corner;

THENCE departing said east right-of-way line of Research Circle, with the most southerly north line of said Lot 7, North 75°33'09" East, a distance of 370.57 feet to a 1/2" iron rod with plastic cap stamped "STOVALL & ASSOC" found for corner;

THENCE with a west line of said Lot 7, North 00°47'33" West, a distance of 373.72 feet to a 1/2" iron rod with plastic cap stamped "D.A.I." found for the northwest corner of said Lot 7, in the south right-of-way line of Discovery Boulevard (a variable width right-of-way);

THENCE with said south right-of-way line of Discovery Boulevard, the following courses and distances:

North 89°12'27" East, a distance of 271.04 feet to an "X" cut in concrete found for corner;
South 86°55'21" East, a distance of 136.84 feet to a 5/8" iron rod with plastic cap stamped "KHA" set at the intersection of said south right-of-way line of Discovery Boulevard and the west right-of-way line of F.M. 549 (a variable width right-of-way);

THENCE with said west right-of-way line of F.M. 549, the following courses and distances:

South 01°12'28" East, a distance of 4.69 feet to a 5/8" iron rod with plastic cap stamped "KHA" set for corner;
South 02°06'33" East, a distance of 855.33 feet to a 5/8" iron rod with plastic cap stamped "KHA" set for corner;
South 01°36'55" East, a distance of 428.73 feet to a 5/8" iron rod with plastic cap stamped "KHA" set for the northeast corner of a corner clip at the intersection of said west right-of-way line of F.M. 549 and said north right-of-way line of State Highway 276;

THENCE with said corner clip, South 42°16'22" West, a distance of 46.72 feet to a 1/2" iron rod found for corner;

THENCE with said north right-of-way line of State Highway 276, the following courses and distances:

South 89°10'57" West, a distance of 243.94 feet to a 5/8" iron rod with plastic cap stamped "TXDOT" found for corner;
South 00°48'57" East, a distance of 35.00 feet to a 5/8" iron rod with plastic cap stamped "KHA" set for corner;
South 89°10'57" West, passing at a distance of 324.66 feet, the west line of said Lot 8, continuing with said north right-of-way line of State Highway 276 a distance of 381.48 feet to a point for corner, from which, a 1/2" iron rod found bears North 89°22'49" West, a distance of 4.17 feet;
South 00°00'00" East, a distance of 15.99 feet to a point for corner, from which a 60D Nail found bears North 46°40'28" East, a distance of 0.57 feet;
South 89°12'27" West, a distance of 749.93 feet to the **POINT OF BEGINNING** and containing 1,008,906 square feet or 23.1613 acres of land.

Bearing system based on the State Plane Coordinate System of 1983, Texas North Central Zone (4202), North American Datum of 1983 (2011).

OWNERS DEDICATION:

STATE OF TEXAS §
COUNTY OF ROCKWALL §

NOW, THEREFORE, KNOW ALL MEN BY THESE PRESENTS:

We, **ROCKWALL ECONOMIC DEVELOPMENT CORP.**, the undersigned owner of the land shown on this plat, and designated herein as the **ROCKWALL TECHNOLOGY PARK** to the City of Rockwall, Texas, and whose name is subscribed hereto, hereby dedicate to the use of the public forever all streets, alleys, parks, watercourses, drains, easements and public places thereon shown on the purpose and consideration therein expressed, except those created by separate instrument, which are governed by the terms of such separate instruments. We further certify that all other parties who have a mortgage or lien interest in the **ROCKWALL TECHNOLOGY PARK** have been notified and signed this plat. We understand and do hereby reserve the easement strips shown on this plat for the purposes stated and for the mutual use and accommodation of all utilities desiring to use or using same, except those created by separate instrument, which are governed by the terms of such separate instruments. We also understand the following;

- No buildings shall be constructed or placed upon, over, or across the off-site and on-site utility easements as described herein.
- Any public utility shall have the right to remove and keep removed all or part of any buildings, fences, trees, shrubs, or other growths or improvements which in any way endanger or interfere with construction, maintenance or efficiency of their respective system on any of these easement strips; and any public utility shall at all times have the right of ingress or egress to, from and upon the said easement strips for purpose of construction, reconstruction, inspecting, patrolling, maintaining, and either adding to or removing all or part of their respective system without the necessity of, at any time, procuring the permission of anyone.
- The City of Rockwall will not be responsible for any claims of any nature resulting from or occasioned by the establishment of grade of streets in the subdivision.
- The developer/property owner and subdivision engineer shall bear total responsibility for storm drain improvements.
- The developer/property owner shall be responsible for the necessary facilities to provide drainage patterns and drainage controls such that properties within the drainage area are not adversely affected by storm drainage from the development.
- No house dwelling unit, or other structure shall be constructed on any lot in this addition by the owner or any other person until the developer and/or owner has complied with all requirements of the Subdivision Regulations of the City of Rockwall regarding improvements with respect to the entire block on the street or streets on which property abuts, including the actual installation of streets with the required base and paving, curb and gutter, water and sewer, drainage structures, storm structures, storm sewers, and alleys, all according to the specifications of the City of Rockwall; or

Until an escrow deposit, sufficient to pay for the cost of such improvements, as determined by the city's engineer and/or city administrator, computed on a private commercial rate basis, has been made with the city secretary, accompanied by an agreement signed by the developer and/or owner, authorizing the city to make such improvements at prevailing private commercial rates, or have the same made by a contractor and pay for the same out of the escrow deposit, should the developer and/or owner fail or refuse to install the required improvements within the time stated in such written agreement, but in no case shall the City be obligated to make such improvements itself. Such deposit may be used by the owner and/or developer as progress payments as the work progresses in making such improvements by making certified requisitions to the city secretary, supported by evidence of work done; or

Until the developer and/or owner files a corporate surety bond with the city secretary in a sum equal to the cost of such improvements for the designated area, guaranteeing the installation thereof within the time stated in the bond, which time shall be fixed by the city council of the city.

We further acknowledge that the dedications and/or exaction's made herein are proportional to the impact of the Subdivision upon the public services required in order that the development will comport with the present and future growth needs of the City; We, our successors and assigns hereby waive any claim, damage, or cause of action that we may have as a result of the dedication of exactions made herein.

Property Owner Signature

STATE OF TEXAS §
COUNTY OF ROCKWALL §

BEFORE ME, the undersigned authority, on this day personally appeared _____, known to me to be the person whose name is subscribed to the foregoing instrument, and acknowledged to me that he executed the same for the purpose and consideration therein stated.

GIVEN UNDER MY HAND AND SEAL OF OFFICE this _____ day of _____, 202__.

Notary Public in and for the State of _____

SURVEYOR'S STATEMENT:

NOW, THEREFORE KNOW ALL MEN BY THESE PRESENTS:

THAT I, J. ANDY DOBBS, a Registered Professional Land Surveyor, licensed by the State of Texas, affirm that this plat was prepared under my direct supervision, from an actual and accurate survey of the land, and that the corner monuments shown thereon were properly placed under my personal supervision.

Dated this the _____ day of _____, 2025.

J. ANDY DOBBS
Registered Professional Land Surveyor No. 6196
KIMLEY-HORN AND ASSOC., INC.
2500 Pacific Ave., Suite 1100
Dallas, Texas 75226
469-718-8849
andy.dobbs@kimley-horn.com

STATE OF TEXAS §
COUNTY OF DALLAS §

BEFORE ME, the undersigned, a Notary Public in and for the said County and State, on this day personally appeared J. ANDY DOBBS known to me to be the person whose name is subscribed to the foregoing instrument and acknowledged to me that he executed the same for the purpose therein expressed and under oath stated that the statements in the foregoing certificate are true.

GIVEN UNDER MY HAND AND SEAL OF OFFICE this _____ day of _____, 2025.

Notary Public in and for the State of Texas

SIGNATURE BLOCK

APPROVED:

I hereby certify that the above and foregoing plat of an addition to the City of Rockwall, Texas, was approved by the City Council of the City of Rockwall, Texas on the ____ day of _____, 202__.

Mayor, City of Rockwall

Planning and Zoning Commission Chairman

City Secretary

City Engineer

REPLAT
ROCKWALL TECHNOLOGY PARK
BEING LOTS 5, 7, & 8, BLOCK A,
ROCKWALL TECHNOLOGY PARK
23.1612 ACRES, 1,008,906 SQUARE FEET
JAMES M. ALLEN SURVEY, ABSTRACT NO. 67
CITY OF ROCKWALL, ROCKWALL COUNTY, TEXAS
CASE NO. _____

Kimley»Horn

2500 Pacific Avenue, Suite 1100
Dallas, Texas 75226 FIRM # 10115500 Tel. No. (469) 718-8849

Scale	Drawn by	Checked by	Date	Project No.	Sheet No.
N/A	JDF	JAD	Mar. 2025	064584400	3 OF 3