

S


S


D

Z

	CENTER	LINE CUI	RVE DATA	
NO.	DELTA	RADIUS	TANGENT	LENGTH
1 2	37 °01 '42" 20 °34 '23"	580.00° 140.00°	194.22° 25.41°	374.83° 50.27°

REVISION	DATE	DESCRIPTION	DRAWN BY	CHECKED BY
A	4/16/96	DELETE ALLEY "B".	PBS&J	CLS
		ADJUST PAVING FOR COMMON AREA #5.		1

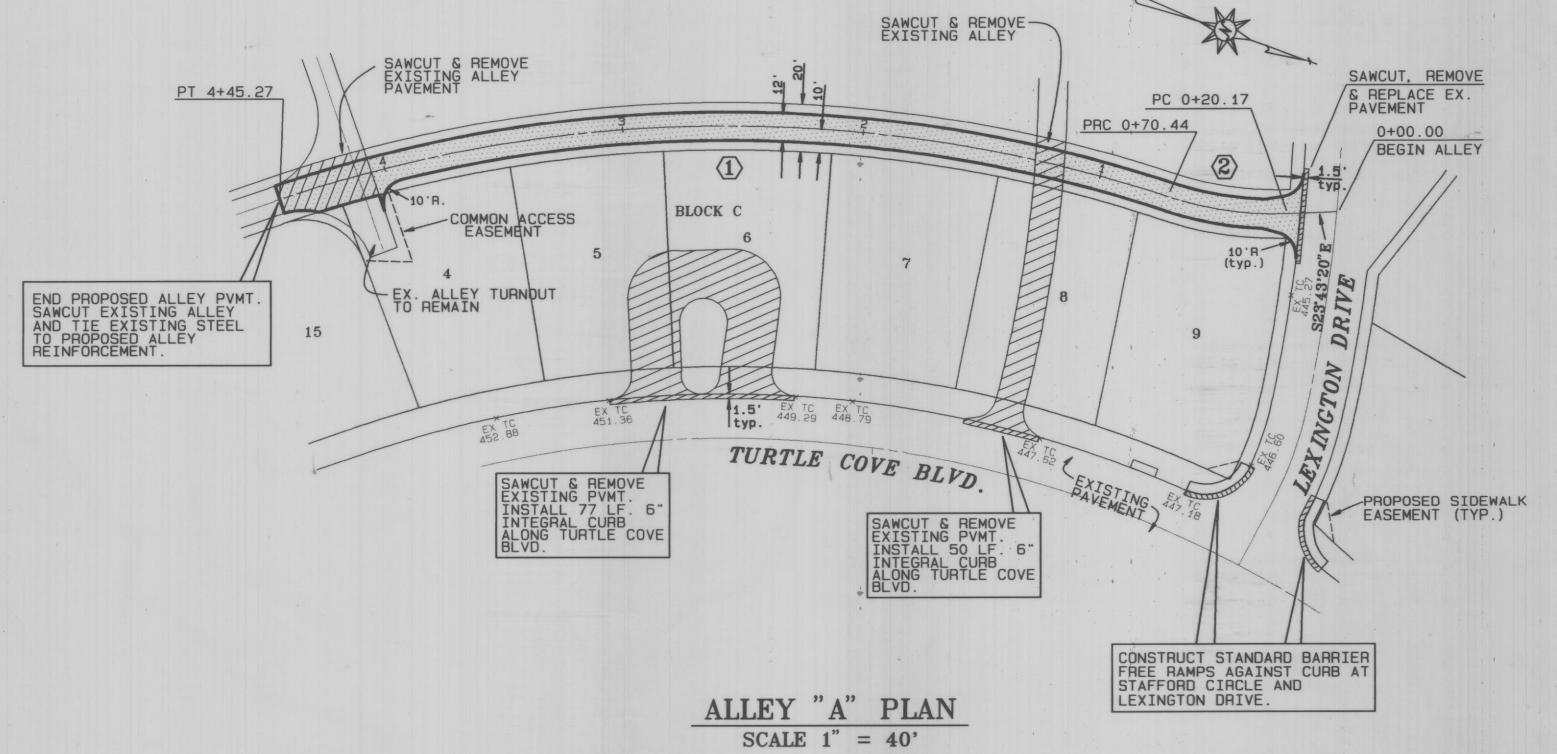


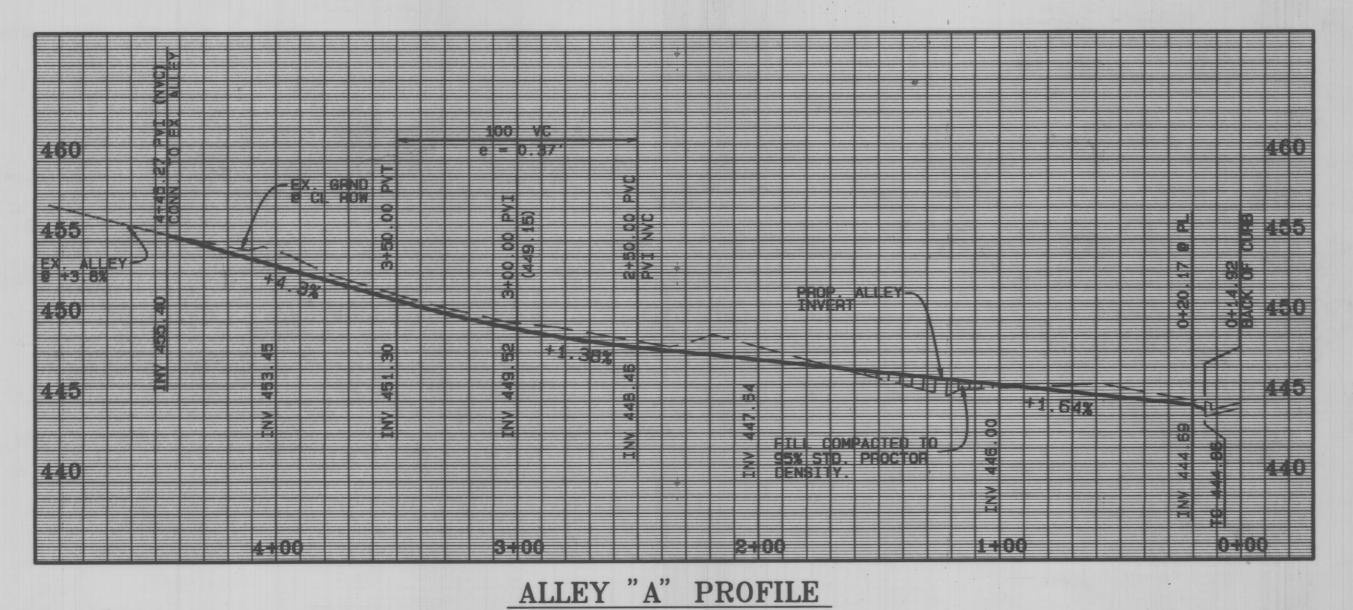

SCALE 1'' = 40'H. SCALE 1'' = 6'V.

## AS BUILTS:

THE INTENT OF THE OWNER AND ENGINEER WAS TO CONSTRUCT THESE FACILITIES ACCORDING TO THESE PLANS AS APPROVED BY THE CITY OF ROCKWALL. THE LINES AND GRADES WERE SET ON THE GROUND FOR CONSTRUCTION ACCORDING TO SAID PLANS. THE CITY OF ROCKWALL INSPECTED THE CONSTRUCTION. THE OWNER NOR ENGINEER DID NOT VERIFY LINES OR GRADES AFTER CONSTRUCTION. WE ARE NOT AWARE OF ANY CHANGES OR REVISIONS TO THESE PLANS DURING CONSTRUCTION EXCEPT AS NOTED.

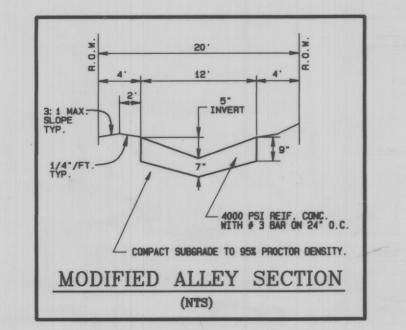

1. SQUARE CUT ON NORTHEAST CURB ± 150 NORTHWEST OF RAILROAD ON TURTLE COVE BOULEVARD. ELEV.

BENCHMARKS:

2. SQUARE CUT ON CENTERLINE OF INLET
WESTERLY FROM CLUBHOUSE ENTRANCE
(#700 TURTLE COVE BLVD). ELEV. 447.21

## PAVING PLAN & PROFILE

TURTLE COVE

ROCKWALL COUNTY, TEXAS



 5999 SUMMERSIDE DRIVE
 SUITE 202 DALLAS, TEXAS 75252 (214) 380-2805

 DESIGN DRAWN
 DATE
 SCALE
 FILE
 SHEET NO.

 TNC
 TNC
 04/16/96 AS NOTED
 95115.00
 5