



HISTORIC PRESERVATION ADVISORY BOARD APPLICATION

City of Rockwall
Planning and Zoning Department
385 S. Goliad Street
Rockwall, Texas 75087

STAFF ONLY

CASE NUMBER: H2019-002

NOTE: THE APPLICATION IS NOT CONSIDERED ACCEPTED BY THE CITY UNTIL THE PLANNING DIRECTOR HAS SIGNED BELOW.

DIRECTOR OF PLANNING: _____

DATE RECEIVED: _____

RECEIVED BY: _____

APPLICATION:

- Certificate of Appropriateness (COA)
- Local Landmark Evaluation & Designation
- Building Permit Waiver & Reduction Program
- Small Matching Grant Application

SPECIAL DISTRICTS [SELECT APPLICABLE]:

- Old Town Rockwall Historic (OTR) District
- Planned Development District 50 (PD-50)
- Southside Residential Neighborhood Overlay (SRO) District
- Downtown (DT) District

CONTRIBUTING STATUS [SELECT APPLICABLE]:

- Landmarked Property
- High Contributing Property
- Medium Contributing Property
- Low Contributing Property
- Non-Contributing Property

CURRENT LAND USE OF THE SUBJECT PROPERTY:

- Residential
- Commercial

PROPERTY INFORMATION [PLEASE PRINT]

Address: 311 South Fannin

Subdivision: Eppstein

Lot: 9+10 Block: C

OWNER/APPLICANT/AGENT INFORMATION [PLEASE PRINT/CHECK THE PRIMARY CONTACT/ORIGINAL SIGNATURES ARE REQUIRED]

Is the owner of the property the primary contact? Yes No

Applicant(s) is/are: Owner Tenant Non-Profit Resident

Check this box if Owner and Applicant are the same.

Other, Specify: _____

Owner(s) Name: Michael Caffey
 Address: 311 South Fannin
 Rockwall, TX 75087
 Phone: 214-802-2361
 E-Mail: mcaffey@worksafetrainers.com

Applicant(s) Name: _____
 Address: _____
 Phone: _____
 E-Mail: _____

SCOPE OF WORK/REASON FOR EVALUATION REQUEST [PLEASE PRINT]

Construction Type [Check One]: Exterior Alteration New Construction Addition Demolition
 Relocations Other, Specify: _____

Estimated Cost of Construction/Demolition of the Project (if Applicable): \$ 20,000 -

PROJECT DESCRIPTION. In the space provided below or on a separate sheet of paper, describe in detail the work that will be performed on site. For *Local Landmark Evaluation & Designation* requests indicate any additional information you may have concerning the property, history, significance, present conditions, status, current or past use(s), etc. Staff recommends that photographs of the interior and exterior of the property are submitted with this application.

See Pocket.

OWNER & APPLICANT STATEMENT [ORIGINAL SIGNATURES REQUIRED]

I acknowledge that I have read this application and that all information contained herein is true and correct to the best of my knowledge. Furthermore, I understand that it is necessary for me or a representative to be present at a public hearing for this case to be approved.

Owner's Signature:

Applicant's Signature:


DENISON

S 88°32'36" E 140.00'



S 01°20'38" W 100.00'

N 01°20'38" E 100.00'

S. FANNIN STREET

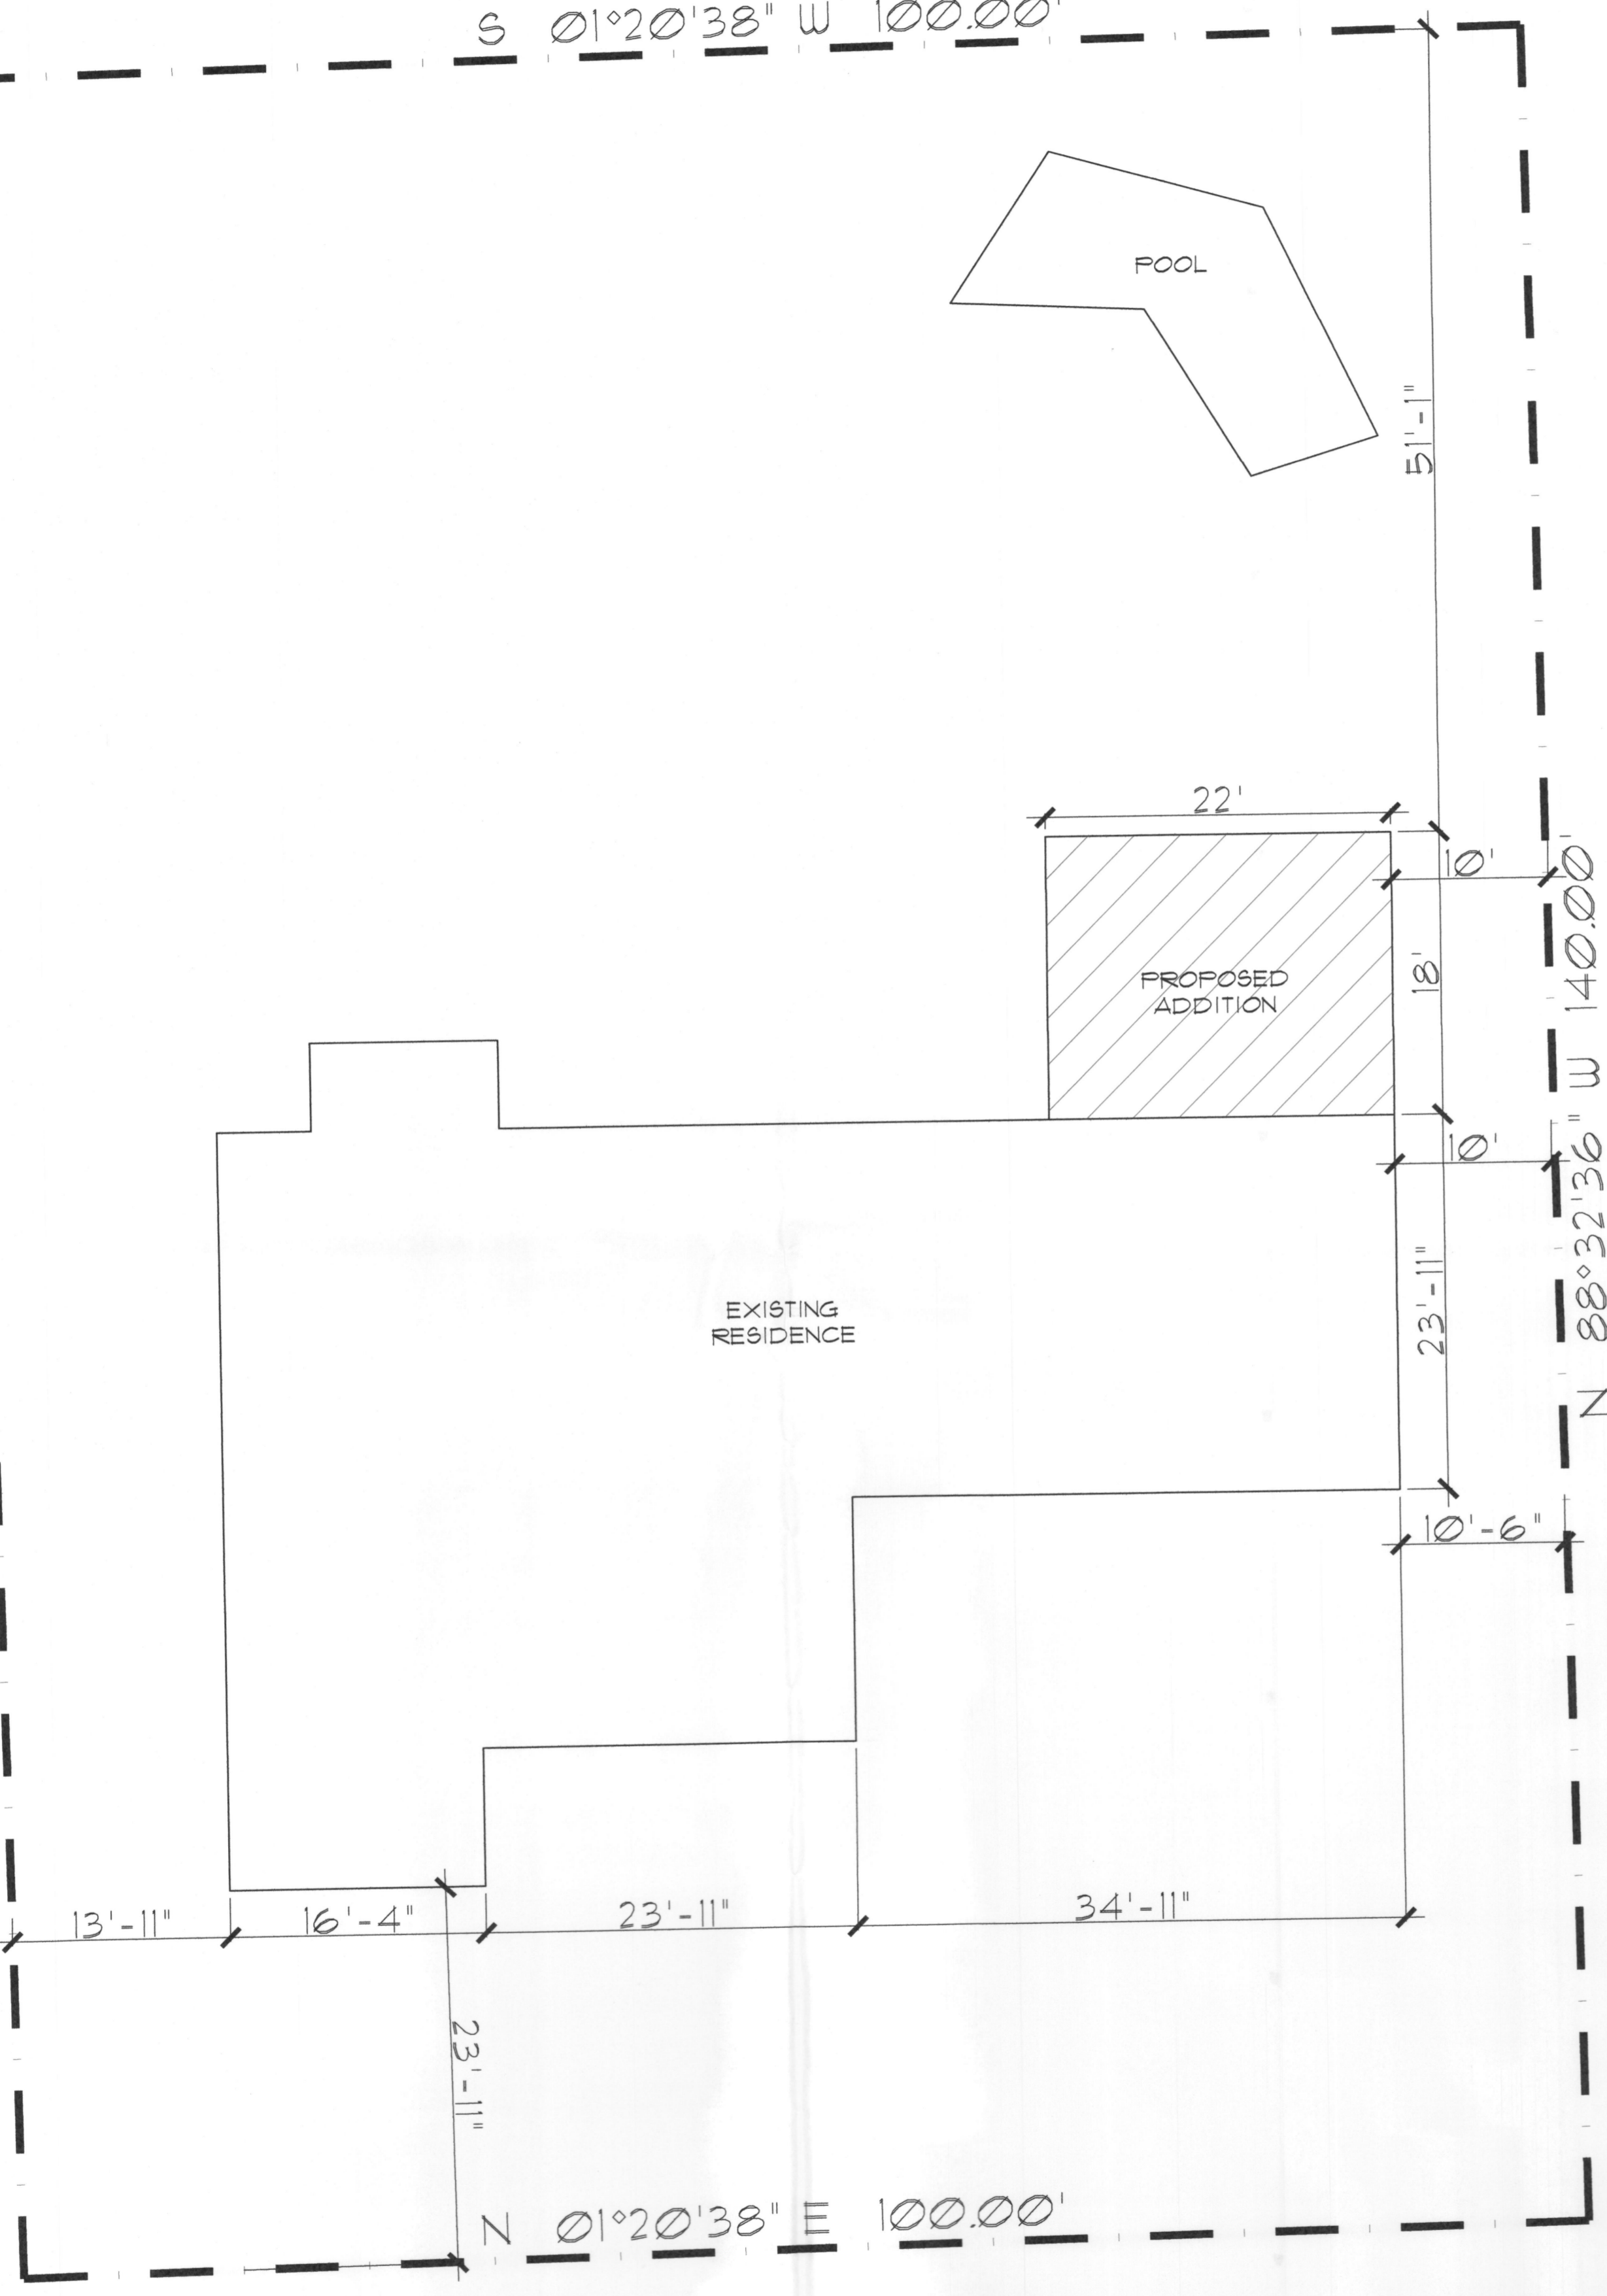


1 SITE PLAN
SCALE: 1/8"=1'-0"

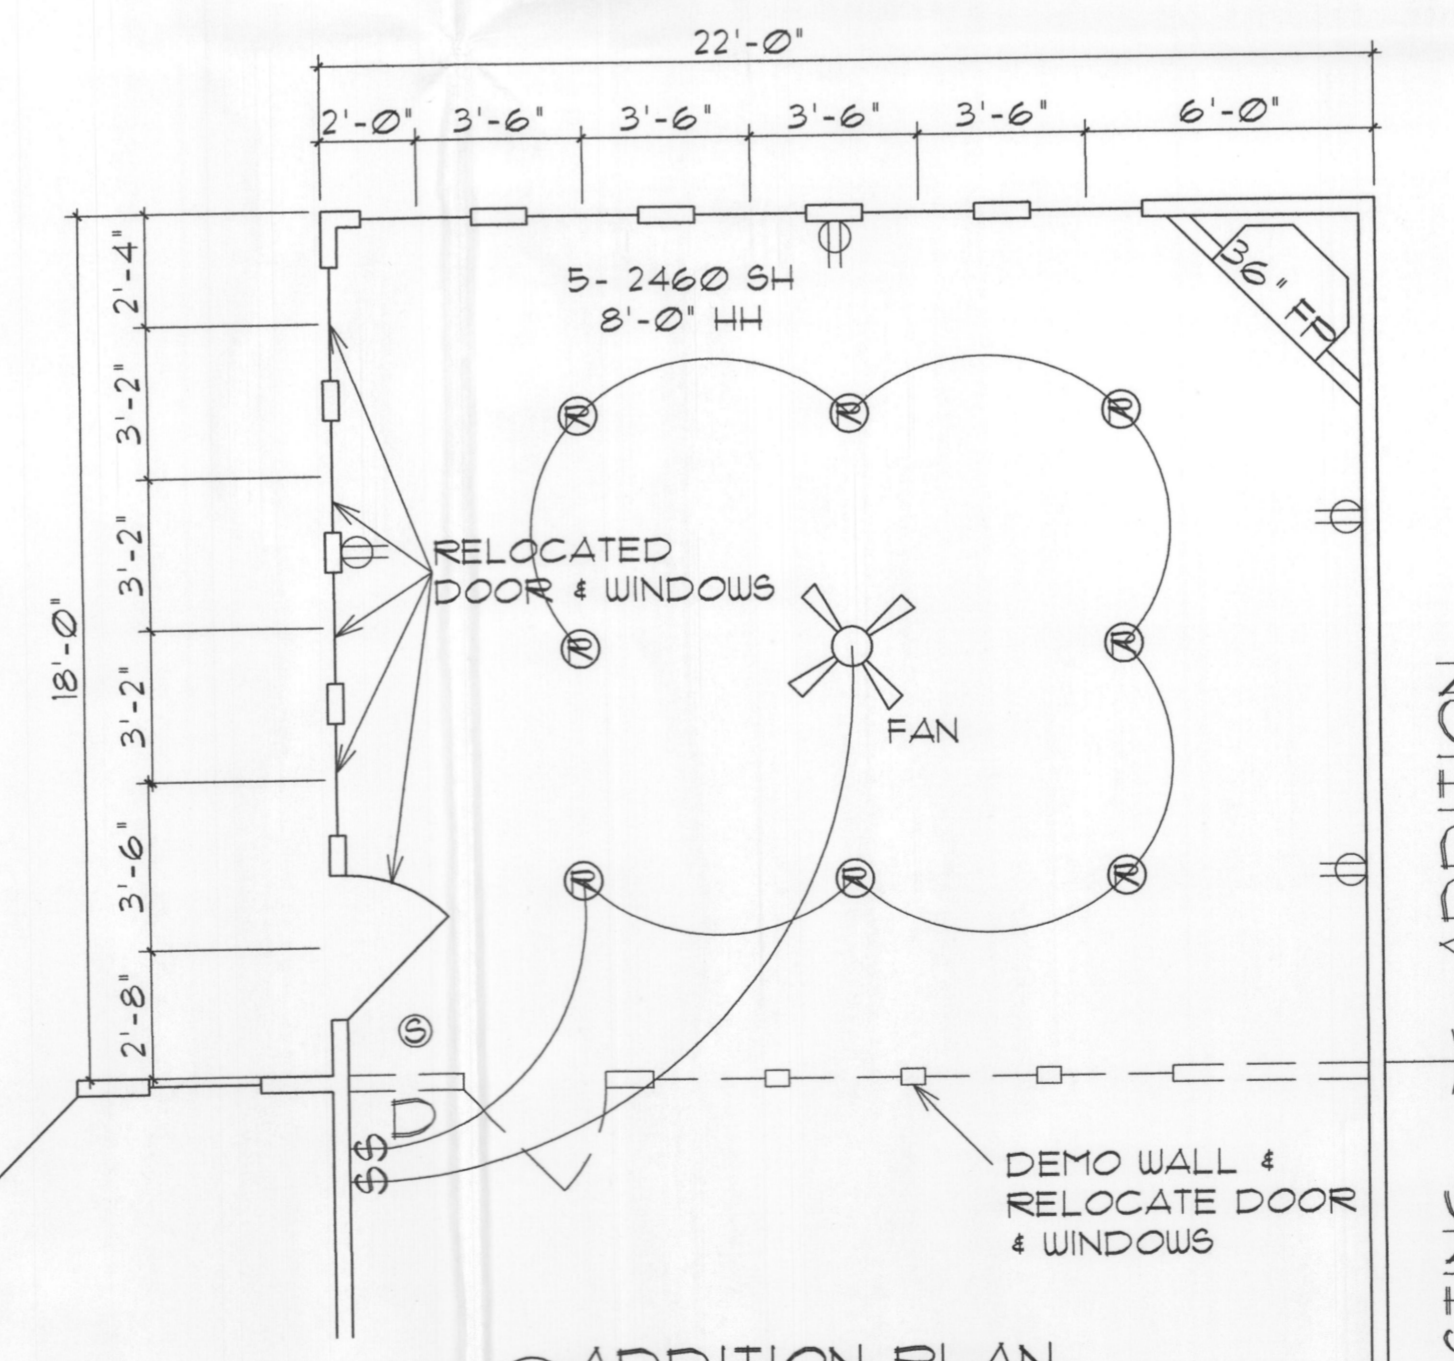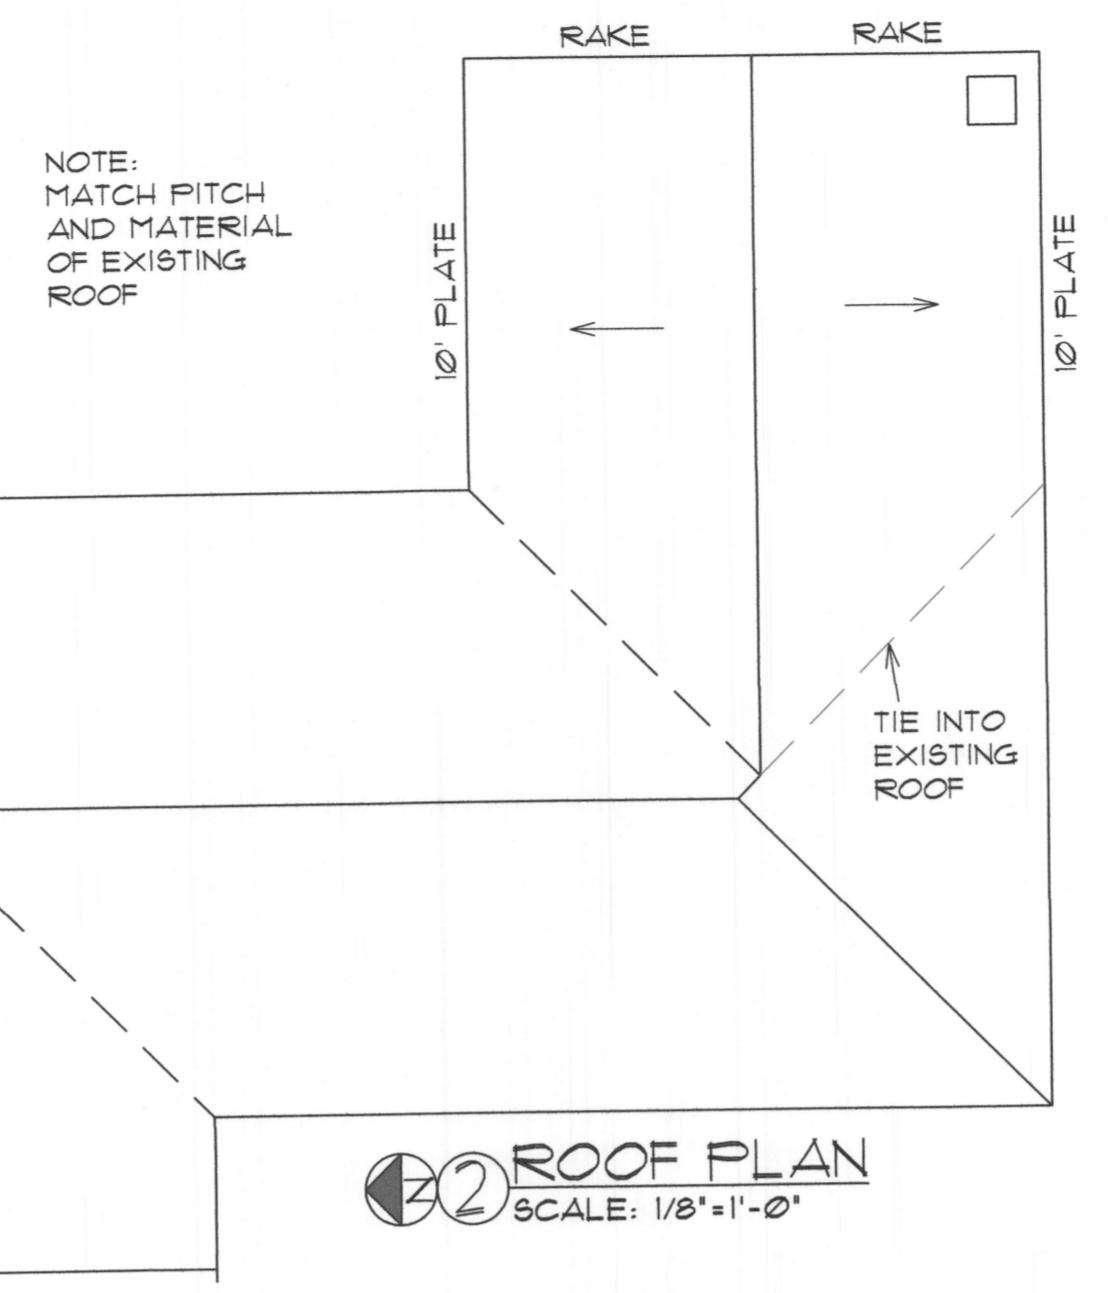

- ELECTRICAL LEGEND
- SWITCH
 - SWITCH W/ DIMMER
 - 1/2 OUTLET
 - CEILING FAN
 - RECESSED LED
 - SMOKE DETECTOR

EXISTING

ADDITION

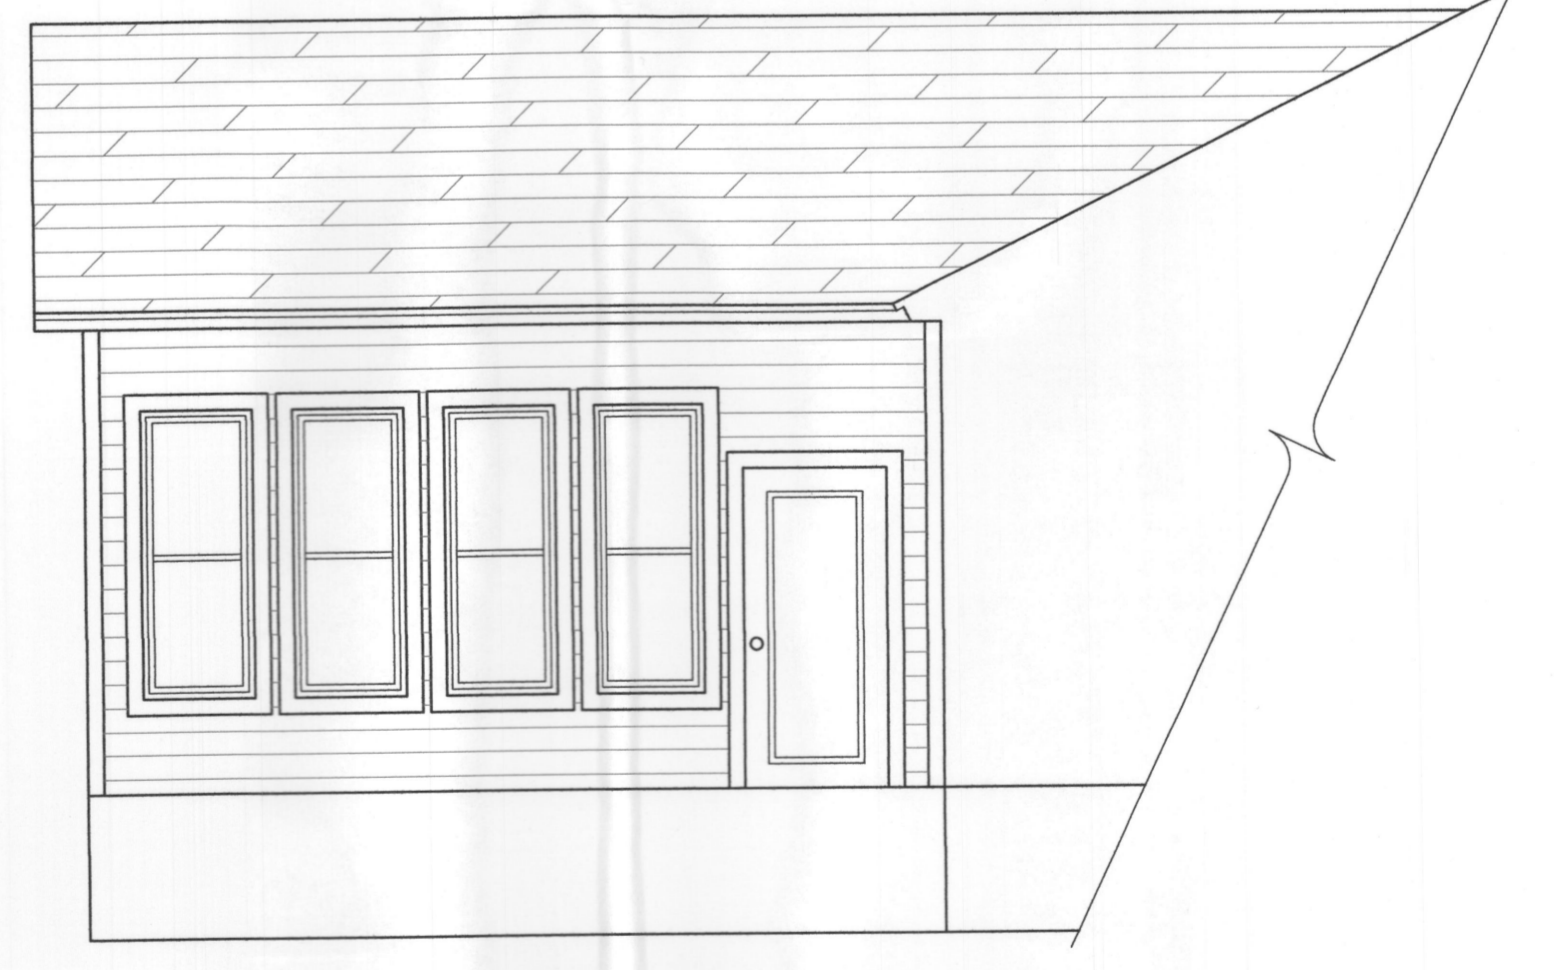

CAFFEY RESIDENCE
ADDITION
311 SOUTH FANNIN
ROCKWALL, TEXAS 75087

TITLE:
PLANS & ELEVATIONS

SCALE:
AS SHOWN

SHANNON NEWSON
MARK NEWSON
CADAZIGN

3109 C.R. 2922
ROYSE CITY, TEXAS 75189
469-338-9863

DATE

02/01/18

REVISION DATE:

SHEET

A1

JOB NO.

10918CAD