



City of Rockwall


Planning & Zoning Department
385 S. Goliad Street
Rockwall, Texas 75032
(P): (972) 771-7745
(W): www.rockwall.com

The City of Rockwall GIS maps are continually under development and therefore subject to change without notice. While we endeavor to provide timely and accurate information, we make no guarantees. The City of Rockwall makes no warranty, express or implied, including warranties of merchantability and fitness for a particular purpose. Use of the information is the sole responsibility of the user.




SITE DATA	
ZONING/EXISTING LAND USE	General Retail W/ SH 205 Overlay District
PROPOSED USE	Fast Food Restaurant, Drive-Thru Only
LOT AREA	0.656 Acres
PROPOSED R.O.W. DEDICATION	28,562 Sq. Ft.
TOTAL BUILDING AREA	706 Sq. Ft.±
TOTAL PARKING PROVIDED	2,167 Sq. Ft.
HANDICAP-ACCESSIBLE PARKING REQUIRED	9 (1 stall/250 sf)
HANDICAP-ACCESSIBLE PARKING PROVIDED	15
HANDICAP-ACCESSIBLE PARKING REQUIRED	2
HANDICAP-ACCESSIBLE PARKING PROVIDED	2

NOTE: THE EXISTING SITE HAS 2 EXISTING AND VACANT BUILDINGS, ASSOCIATED PAVEMENT, UTILITIES, AND ANCILLARY FEATURES WHICH ARE INTENDED TO BE DEMOLISHED AND CLEARED.

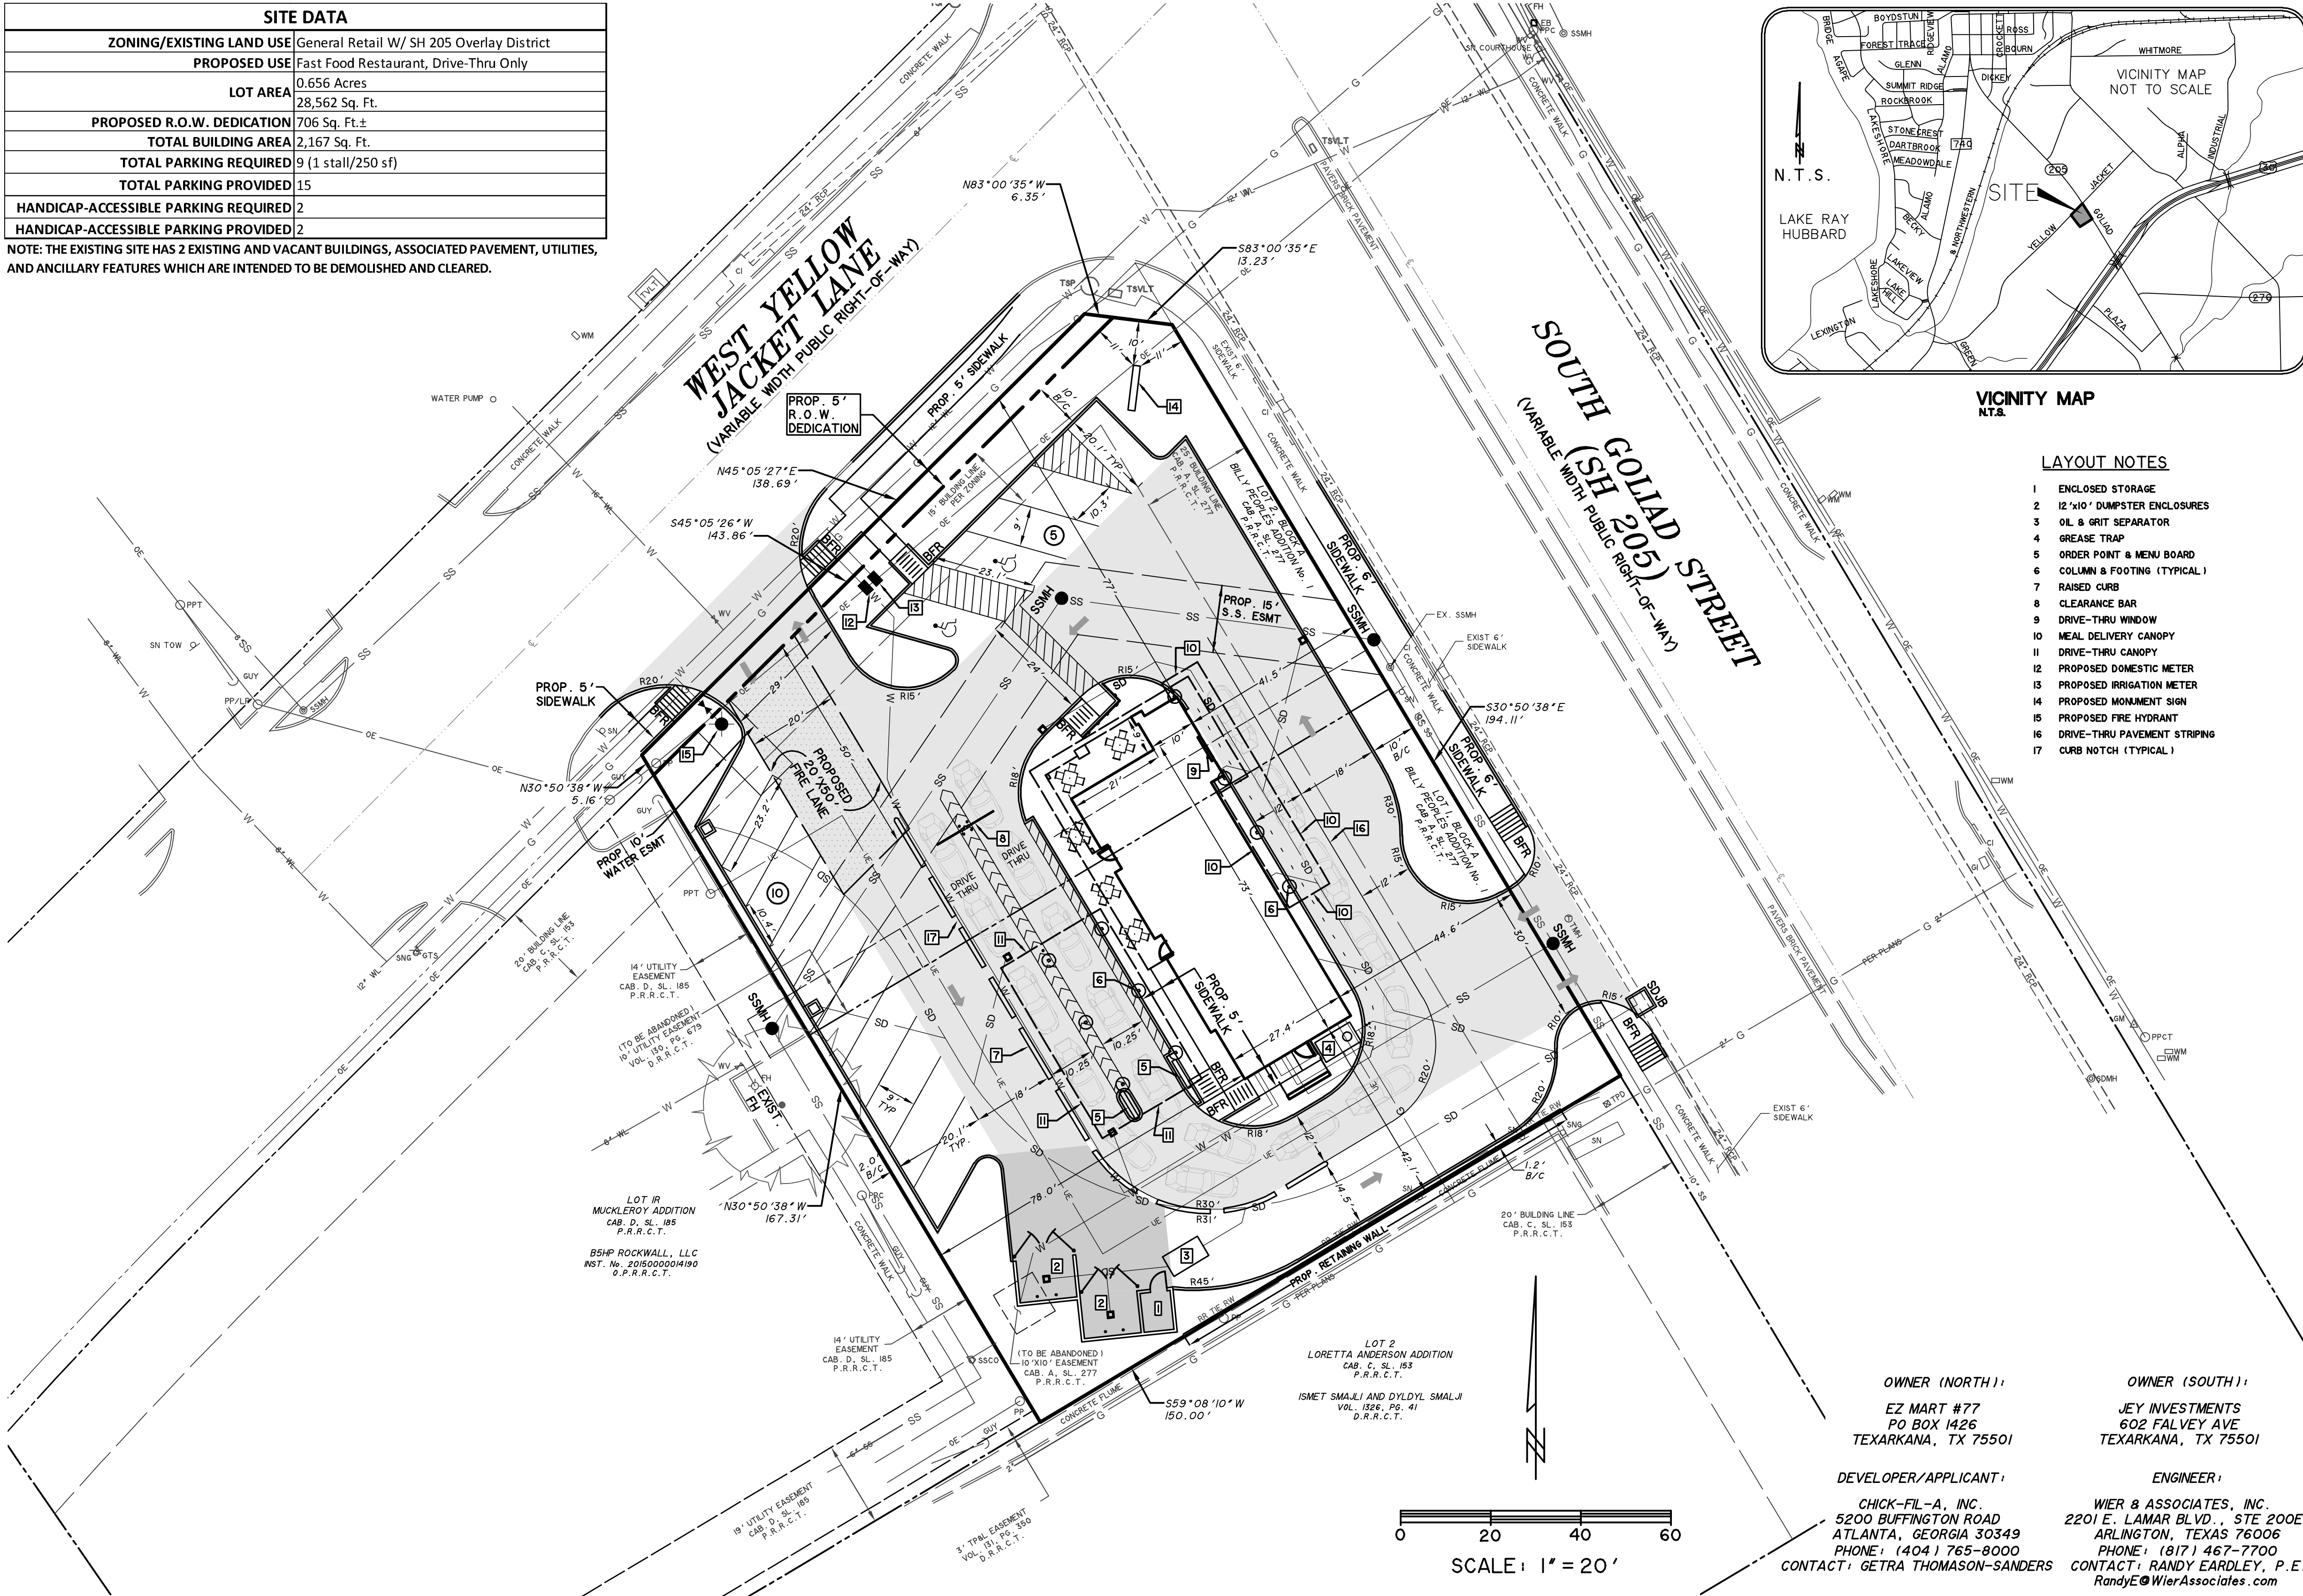

- NOTES
- ALL ON-SITE CONSTRUCTION SHALL BE IN ACCORDANCE WITH CURRENT CHICK-FIL-A SPECIFICATIONS, WHICHEVER IS MORE RESTRICTIVE.
 - ALL CONSTRUCTION IN CITY RIGHT-OF-WAYS AND/OR EASEMENT SHALL BE IN ACCORDANCE WITH THE CITY'S STANDARD SPECIFICATIONS.
 - PRIOR TO STARTING CONSTRUCTION, THE CONTRACTOR SHALL MAKE CERTAIN THAT ALL REQUIRED PERMITS AND APPROVALS HAVE BEEN OBTAINED. NO CONSTRUCTION OR FABRICATION SHALL BEGIN UNTIL THE CONTRACTOR HAS RECEIVED AND THOROUGHLY REVIEWED ALL PLANS AND OTHER DOCUMENTS AS APPROVED BY ALL OF THE PERMITTING AUTHORITIES.
 - THE CONTRACTOR IS RESPONSIBLE FOR THE PROTECTION OF ALL EXISTING UTILITIES DURING THE CONSTRUCTION OF THIS PROJECT.
 - IF CONTRACTOR FINDS A DISCREPANCY WITH THE TOPOGRAPHIC INFORMATION ON THESE PLANS, HE/SHE SHALL CONTACT THE CONSTRUCTION MANAGER/SUPERVISOR IMMEDIATELY.
 - ALL DIMENSIONS SHOWN ARE TO FACE OF CURB, BRICK, OR AS OTHERWISE NOTED.
 - REFER TO ARCHITECTURAL PLANS FOR EXACT BUILDING DIMENSIONS.
 - ALL RADII ARE 2' UNLESS OTHERWISE NOTED.
 - ALL PARKING STALLS SHALL BE STRIPED IN ACCORDANCE W/APPLICABLE GOVERNING AUTHORITIES.
 - BUILDING IS PARALLEL & PERPENDICULAR TO SOUTH & WEST PROPERTY LINES.

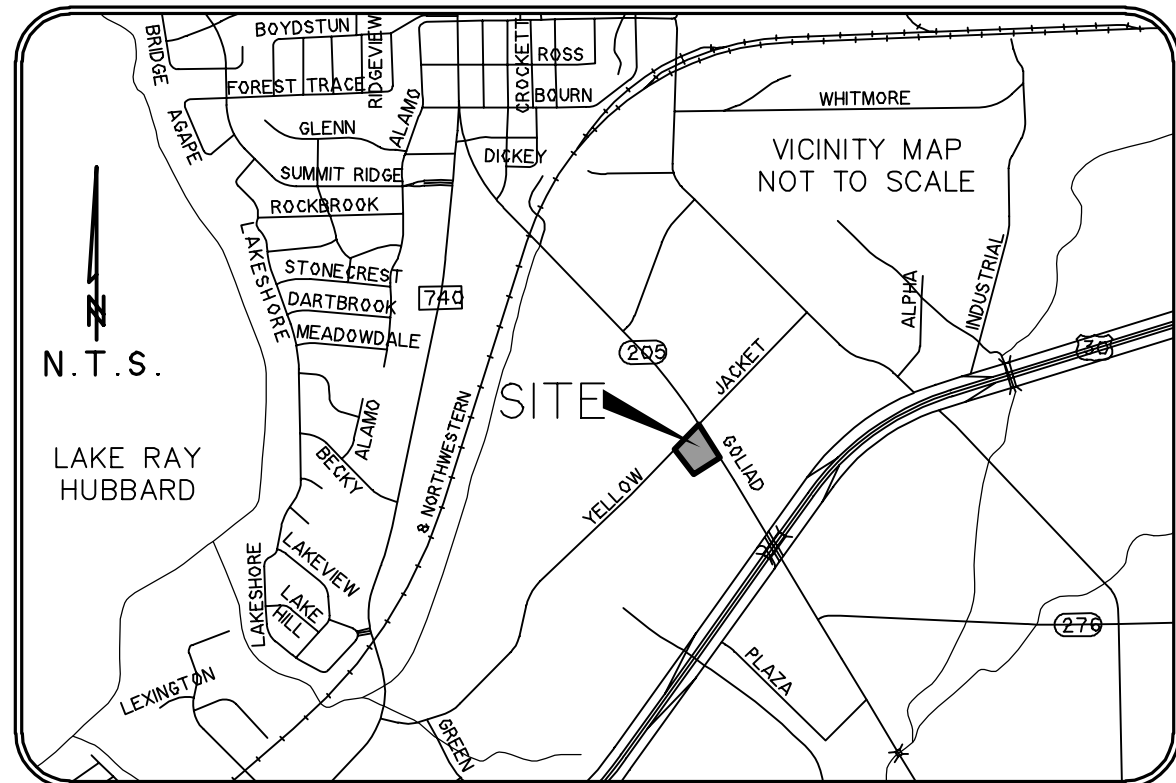

VICINITY MAP
N.T.S.

LAYOUT NOTES

- ENCLOSED STORAGE
- 12'x10' DUMPSTER ENCLOSURES
- OIL & GREASE SEPARATOR
- GREASE TRAP
- ORDER POINT & MENU BOARD
- COLUMN & FOOTING (TYPICAL)
- RAISED CURB
- CLEARANCE BAR
- DRIVE-THRU WINDOW
- MEAL DELIVERY CANOPY
- DRIVE-THRU CANOPY
- PROPOSED DOMESTIC METER
- PROPOSED IRRIGATION METER
- PROPOSED MONUMENT SIGN
- PROPOSED FIRE HYDRANT
- DRIVE-THRU PAVEMENT STRIPING
- CURB NOTCH (TYPICAL)

CAUTION !!

EXISTING UTILITIES ARE INDICATED ON THE PLANS FROM AVAILABLE INFORMATION. IT SHALL BE THE RESPONSIBILITY OF THE CONTRACTOR TO VERIFY THE LOCATION OF ALL UTILITIES, TO NOTIFY ALL UTILITY COMPANIES OF THE CONTRACTORS OPERATIONS, TO PROTECT ALL UTILITIES FROM DAMAGE, TO REPAIR ALL UTILITIES DAMAGED DUE TO THE CONTRACTORS OPERATIONS, AND TO NOTIFY THE ENGINEER PROMPTLY OF ALL CONFLICTS OF THE WORK WITH EXISTING UTILITIES.

SITE LEGEND

- PROPOSED FIRE LANE
- 5' - 4,000 P.S.I. REINFORCED CONCRETE PAVEMENT
- 6' - 4,000 P.S.I. REINFORCED CONCRETE PAVEMENT
- 7' - 4,000 P.S.I. REINFORCED CONCRETE PAVEMENT
- PROPOSED 12" OR SMALLER WATER MAIN
- PROPOSED GATE VALVE
- PROPOSED WATER METER
- PROPOSED FIRE HYDRANT
- PROPOSED 12" OR SMALLER SANITARY SEWER
- PROPOSED SANITARY SEWER MANHOLE
- PROPOSED STORM SEWER
- PROPOSED GRATE INLET
- HANDICAP-ACCESSIBLE PARKING STALL
- BARRIER FREE RAMP
- STORM DRAIN JUNCTION BOX

TOPOGRAPHIC LEGEND

- BOLLARD
- CURB INLET
- CONTROLLING MONUMENT
- ELECTRIC BOX
- ELECTRIC METER
- FIRE HYDRANT
- FIBER OPTIC VAULT
- GAS METER
- GAS TEST STATION
- GUY WIRE
- CONCRETE HEADWALL
- IRRIGATION CONTROL VALVE
- IRON ROD FOUND
- POWER POLE
- POWER POLE W/CONDUIT
- POWER POLE W/LIGHT POLE
- POWER POLE W/TRANSFORMER
- CONCRETE STORM DRAIN PIPE
- POWER POL. W/CONDUIT AND TRANSFORMER
- STORM DRAIN MANHOLE
- SIGN
- UNDERGROUND TELEPHONE SIGN
- GAS PIPELINE MARKER
- SANITARY SEWER MANHOLE
- SANITARY SEWER CLEANOUT
- TELEPHONE PEDESTAL
- TRAFFIC SIGNAL BOX
- TELEPHONE MANHOLE
- TRANSFORMER PAD
- TRAFFIC SIGNAL POLE
- TRAFFIC SIGNAL VAULT
- WATER METER
- WATER MANHOLE
- WATER VALVE
- WATER VAULT
- OVERHEAD ELECTRIC LINE
- UNDERGROUND ELECTRIC LINE
- WATER LINE
- SANITARY SEWER LINE
- FIBER OPTIC LINE
- UNDERGROUND GAS
- UNDERGROUND TELEPHONE

VERTICAL DATUM NOTE:
REFERENCE DATUM = NORTH AMERICAN VERTICAL DATUM (NAD) 88 UTILIZING THE RTK NETWORK ADMINISTERED BY WESTERN DATA SYSTEMS.

SITE BENCHMARK NO. 1 AN "X" CUT IN CONCRETE PAVEMENT NEAR THE WEST CORNER OF LOT 1, BLOCK A BILLY PEOPLES ADDITION ±23.5' NORTH OF LIGHT POLE AND ±33.2' EAST OF FIRE HYDRANT.
ELEVATION = 577.45'

SITE BENCHMARK NO. 2 AN "X" CUT IN CONCRETE IN SOUTH LINE OF CONCRETE FLUME NEAR THE SOUTH CORNER OF LOT 1, BLOCK A BILLY PEOPLES ADDITION ±17.9' SOUTHWEST OF POWER POLE AND ±29.5' SOUTHWEST OF MOST SOUTHERLY SOUTHWEST BUILDING CORNER.
ELEVATION = 576.20'

SITE BENCHMARK NO. 3 AN "X" CUT IN CONCRETE MEDIAN OF SOUTH GOLIAD STREET ±39.8' DIRECTLY WEST OF FIRST GRATE INLET ON THE WEST SIDE OF SOUTH GOLIAD STREET SOUTH OF YELLOWJACKET LANE ±82' SOUTH OF INTERSECTION WITH YELLOW JACKET LANE.
ELEVATION = 575.46'

SITE PLAN
CHICK-FIL-A #04222

SW CORNER OF YELLOW JACKET & GOLIAD
LOT 1 & LOT 2, BLOCK A
BILLY PEOPLES ADDITION No. 1
CITY OF ROCKWALL, TEXAS

CASE # _____
SUBMITTAL DATE: 11/17/2017

PREPARED BY:
WIER & ASSOCIATES, INC.
ENGINEERS SURVEYORS LAND PLANNERS
2201 E. LAMAR BLVD., SUITE 200E ARLINGTON, TEXAS 76006 METRO (817)467-7700
Texas Firm Registration No. F-2776 www.WierAssociates.com


OWNER (NORTH):
EZ MART #77
PO BOX 1426
TEXARKANA, TX 75501

OWNER (SOUTH):
JEY INVESTMENTS
602 FALVEY AVE
TEXARKANA, TX 75501

DEVELOPER/APPLICANT:
CHICK-FIL-A, INC.
5200 BUFFINGTON ROAD
ATLANTA, GEORGIA 30349
PHONE: (404) 765-8000
CONTACT: GETRA THOMASON-SANDERS

ENGINEER:
WIER & ASSOCIATES, INC.
2201 E. LAMAR BLVD., STE 200E
ARLINGTON, TEXAS 76006
PHONE: (817) 467-7700
CONTACT: RANDY EARDLEY, P.E.
RandyE@WierAssociates.com

SCALE: 1" = 20'

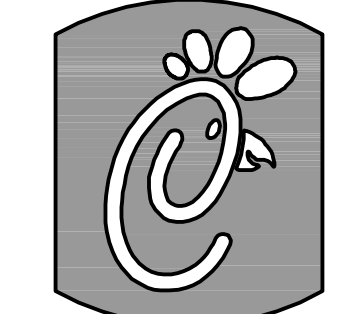

5200 Buffington Rd.
Atlanta Georgia,
30349-2998

Revisions:

Mark Date By

Mark Date By

Mark Date By

PRELIMINARY PLANS FOR PROJECT REVIEW. NOT FOR CONSTRUCTION BIDDING OR PERMIT PURPOSES.
Prepared By/Or Under Direct Supervision Of
Randy Eardley, P.E.
Texas Registration No. 104957 On Date Shown Below.

LOT 1 & LOT 2, BLOCK A
BILLY PEOPLES ADDITION
YELLOW JACKET LN. & GOLIAD ST.
ROCKWALL, TEXAS

STORE# 04222


SHEET TITLE
SITE PLAN

For Permit
For Bid
For Construction

Job No. : 17142
Store : #04222
Date : 11/17/2017
Drawn By : RRW
Checked By: PNA

Sheet


C-2

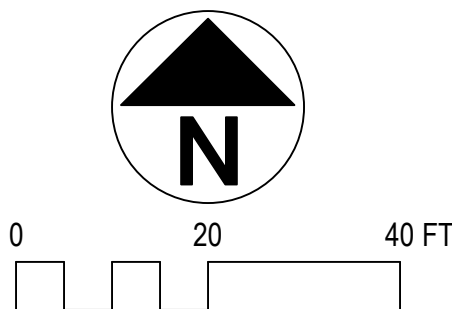

VALL, LLC.
1. 20150000014190/PO.P/R.R.C.T.
PMUCKLERDY ADDITION

AB. D, SL. 185/PPR.R.C.T.

VOL. 1326, PG. 41/PD.R.R.C.T.
LOT 2/PLORETTA ANDERSON ADDITION

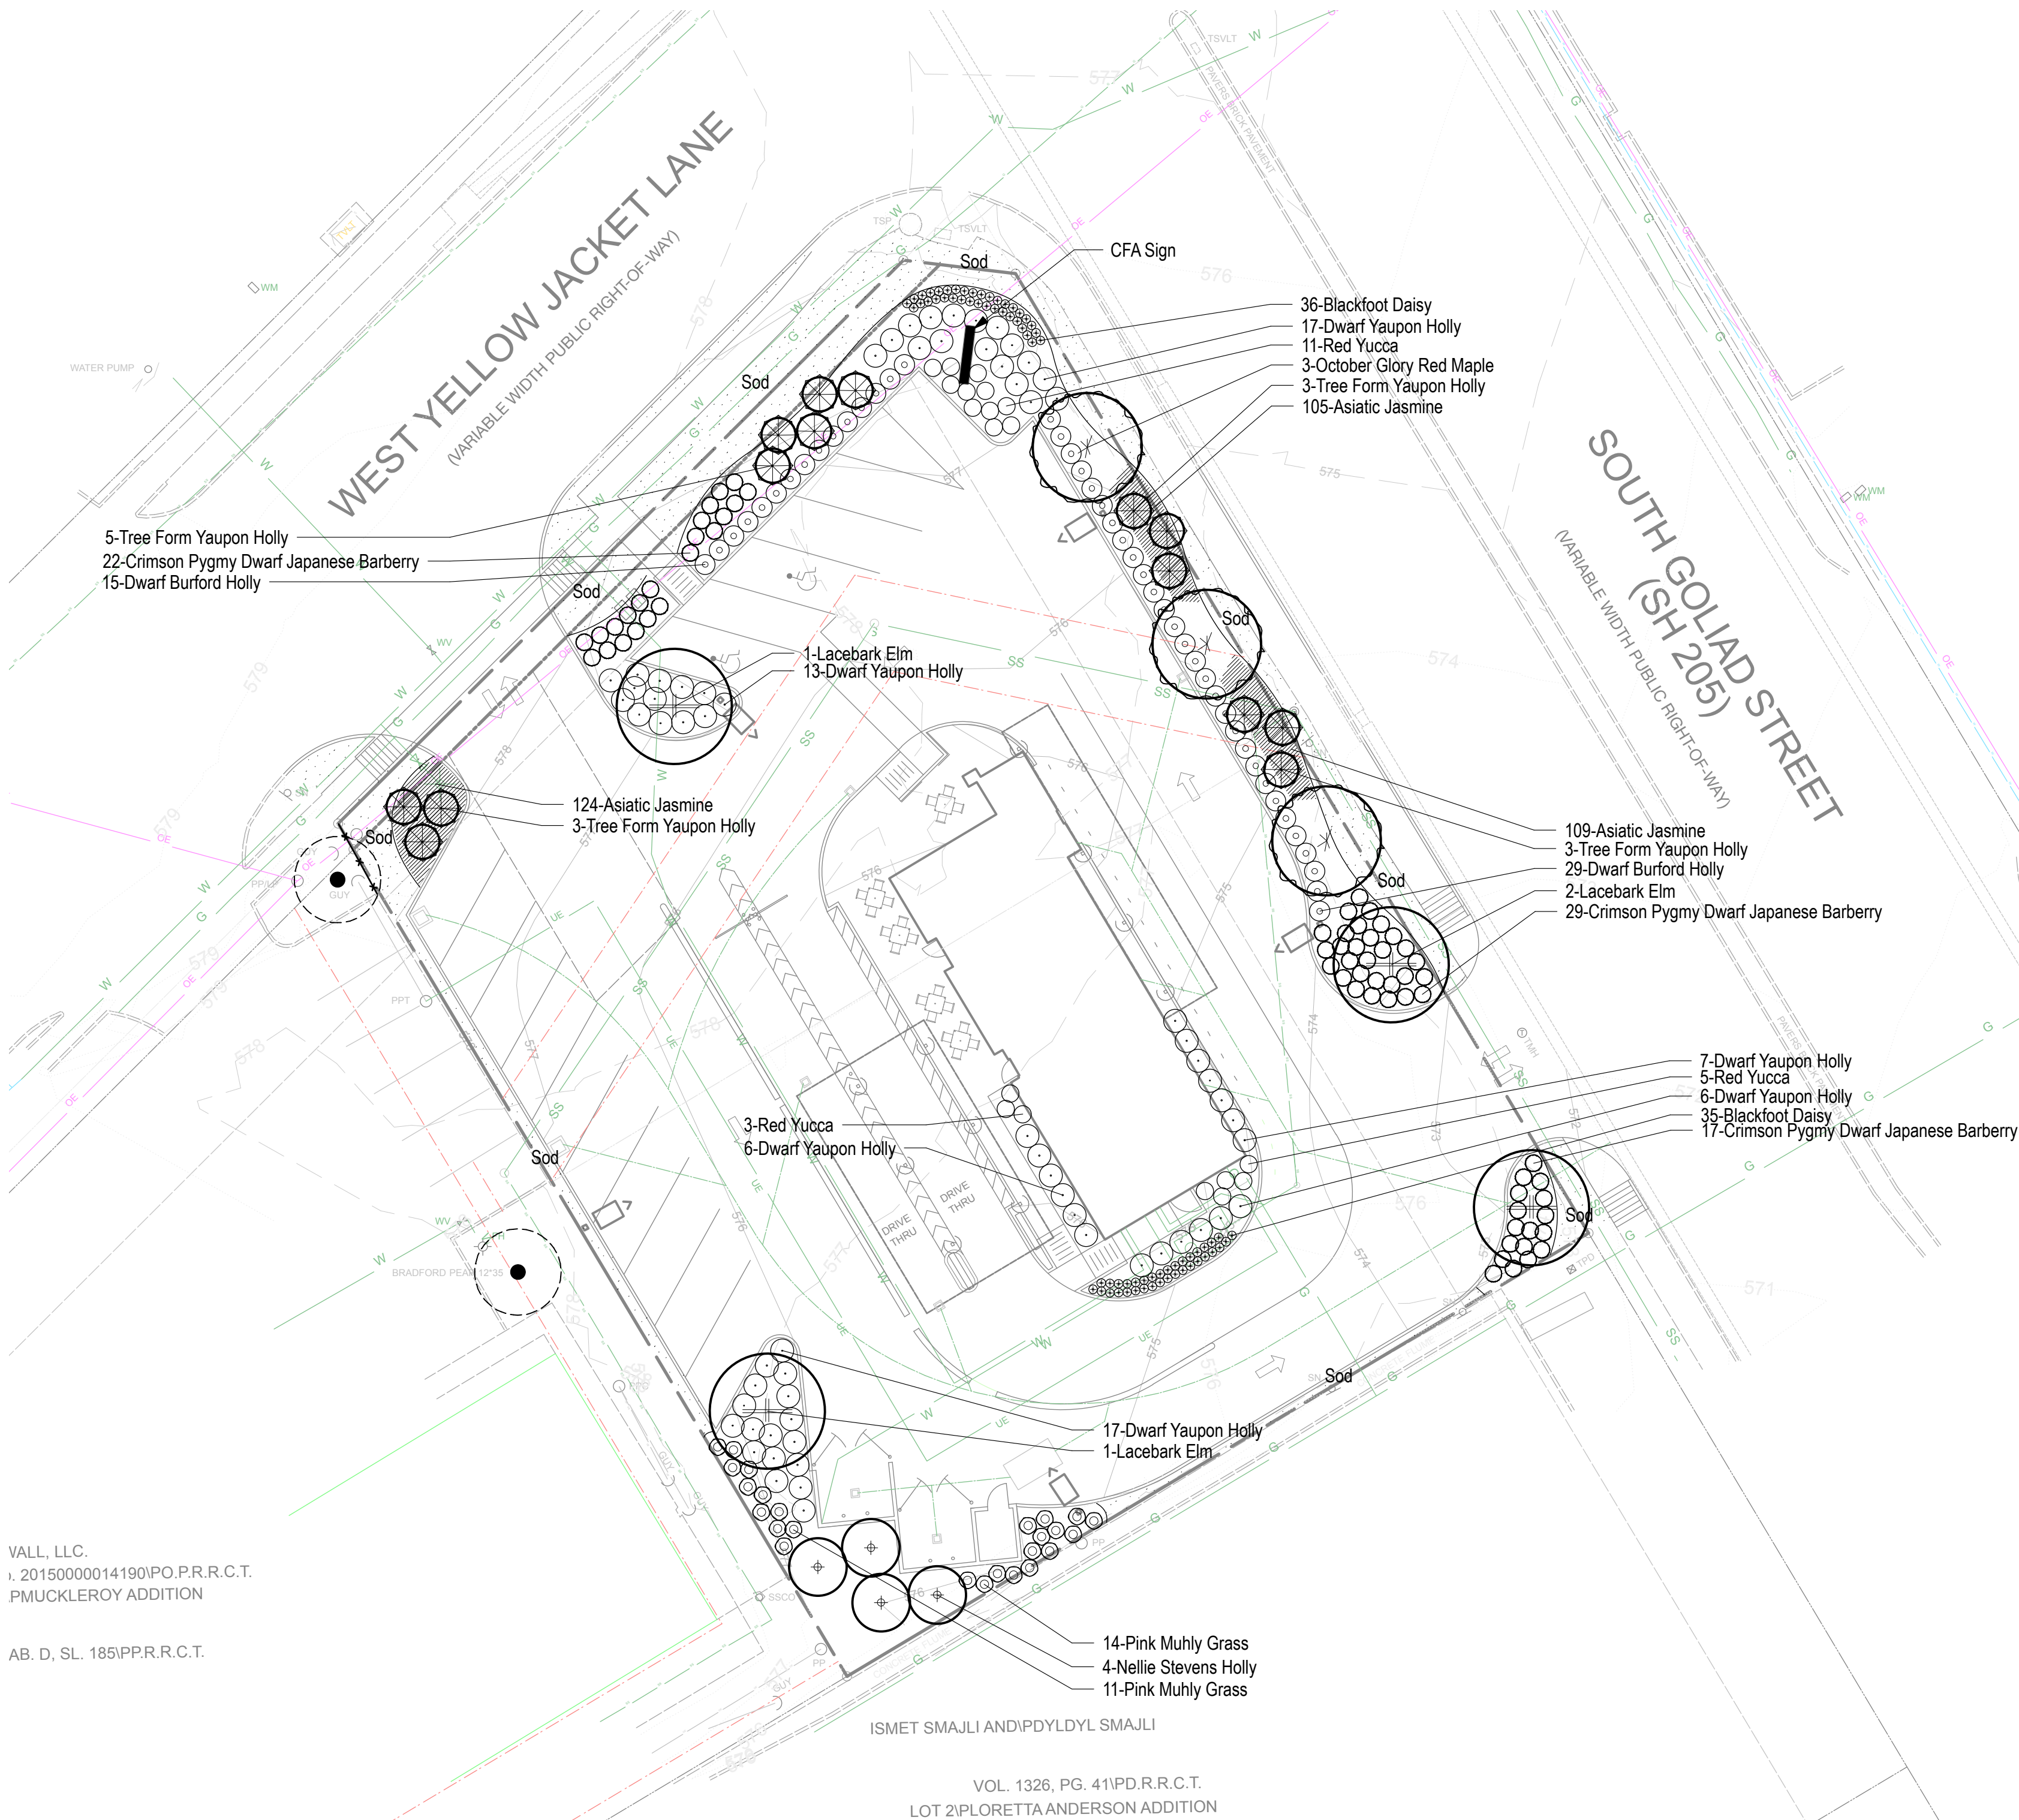

LEGEND



LANDSCAPE NOTES

- Landscape Contractor to read and understand the Landscape Specifications (sheet L-102) prior to finalizing bids. The Landscape Specifications shall be adhered to throughout the construction process.
- Contractor is responsible for locating and protecting all underground utilities prior to digging.
- Contractor is responsible for protecting existing trees from damage during construction.
- All tree protection devices to be installed prior to the start of land disturbance, and maintained until final landscaping.
- All tree protection areas to be protected from sedimentation.
- All tree protection fencing to be inspected daily, and repaired or replaced as needed.
- No parking, storage or other construction activities are to occur within tree protection areas.
- All planting areas shall be cleaned of construction debris (ie. concrete, rock, rubble, building materials, etc) prior to adding and spreading of the topsoil.
- General Contractor is responsible for adding a min of 4" clean friable topsoil in all planting beds and all grassed areas. Graded areas to be held down the appropriate elevation to account for topsoil depth. See Landscape Specifications for required topsoil characteristics.
- In all parking lot islands, the General Contractor is responsible to remove all debris, fracture/loosen subgrade to a min. 24" depth. Add topsoil to a 6"-8" berm height above island curbing; refer to landscape specifications and landscape island detail.
- Prior to beginning work, the Landscape Contractor shall inspect the subgrade, general site conditions, verify elevations, utility locations, irrigation, approve topsoil provided by the General Contractor and observe the site conditions under which the work is to be done. Notify the General Contractor of any unsatisfactory conditions, work shall not proceed until such conditions have been corrected and are acceptable to the Landscape Contractor.
- Any deviations from the approved set of plans are to be approved by the Landscape Architect.
- Landscape shall be installed in conformance with ANSI Z60.1 the "American Standard for Nursery Stock" and the accepted standards of the American Association of Nurserymen.
- Existing grass in proposed planting areas shall be killed and removed. Hand rake to remove all rocks and debris larger than 1 inch in diameter, prior to adding topsoil and planting shrubs.
- Soil to be tested to determine fertilizer and lime requirements prior to laying sod.
- Annual and perennial beds: add min. 4 inch layer of organic material and till to a min. depth of 12 inches. Mulch annual and perennial beds with 2-3 inch depth of mini nuggets.
- All shrubs beds (existing and new) to be mulched with a min. 3 inch layer of rock mulch.
- Planting holes to be dug a minimum of twice the width of the root ball, for both shrub and tree. Set plant material 2-3" above finish grade. Backfill planting pit with topsoil and native excavated soil.
- Sod to be delivered fresh (Cut less than 24 hours prior to arriving on site), laid immediately, rolled, and watered thoroughly immediately after planting. Edge of sod at planting beds are to be "V" trenched; see Landscape Details.
- Any existing grass disturbed during construction to be fully removed, regraded and replaced. All tire marks and indentions to be repaired.
- Water thoroughly twice in first 24 hours and apply mulch immediately.
- The Landscape Contractor shall guarantee all plants installed for one full year from date of acceptance by the owner. All plants shall be alive and at a vigorous rate of growth at the end of the guarantee period. The Landscape Contractor shall not be responsible for acts of God or vandalism. See Landscape Specifications for Warranty requirements/expectations.
- Any plant that is determined dead, in an unhealthy, unsightly condition, lost its shape due to dead branches, or other symptoms of poor, non-vigorous growth, shall be replaced by the Landscape Contractor. See Landscape Specifications for warranty requirements/expectations.
- Site to be 100% irrigated in all planting beds and grass area by an automatic underground Irrigation System. See Irrigation Plan L-200 for design. Irrigation as-built shall be provided to the Landscape Architect within 24 hours of irrigation install completion.
- Stake all evergreen and deciduous trees as shown in the planting detail and as per the Landscape Specifications.
- Remove stakes and guying from all trees after one year from planting.

PLANT LIST

Qty	Botanical Name	Common Name	Scheduled Size	Remarks
Trees				
3	Acer rubrum 'October Glory'	October Glory Red Maple	Min. 4" Cal.; 14'-16" Hgt	B & B; Single Straight Leader
14	Ilex vomitoria	Tree Form Yaupon Holly	Min. 6' Hgt.	B & B; Tree Form
4	Ilex x 'Nellie R. Stevens'	Nellie Stevens Holly	Min. 6' Hgt.	B & B; Full to Ground
4	Ulmus parvifolia	Lacebark Elm	Min. 4" Cal.; 14'-16" Hgt	B & B
Shrubs				
68	Berberis thunbergii 'Crimson Pygmy'	Crimson Pygmy Dwarf Japanese Barberry	Min. 15" Hgt; Min. 2 Gal.	
19	Hesperaloe parviflora	Red Yucca	Min. 12" Hgt; Min. 2 Gal.	
44	Ilex cornuta 'Dwarf Burford'	Dwarf Burford Holly	Min. 12" Hgt; Min. 2 Gal.	
66	Ilex vomitoria 'Nana'	Dwarf Yaupon Holly	Min. 12" Hgt; Min. 2 Gal.	
25	Muhlenbergia capillaris	Pink Muhly Grass	Min. 15" Hgt; Min. 2 Gal.	
Groundcovers				
71	Melampodium leucanthum	Blackfoot Daisy	Min. 1 Gal.	
2438	Cynodon dactylon	Hybrid Bermuda Grass	SF; Sod	

LANDSCAPE REQUIREMENTS

A. SH 205 OVERLAY DISTRICTY

- REQUIRED**
- 20' buffer strip with 2 Canopy and 4 Accent Trees along street frontage.
W. Yellow Jacket Ln: 99 LF / 100 = 2 Canopy, 4 Accent Trees
S. Goliad St (SH 205): 145 LF / 100 = 3 Canopy, 6 Accent Trees
 - Continuous screen hedge required along street frontage
 - Canopy trees min. 4" Cal; Accent trees min. 4" hgt
 - Deciduous shrubs min. 15" hgt, min. 2 gal.; Evergreen shrubs min. 12" hgt, min. 2 gal.

- PROVIDED**
- W. Yellow Jacket Ln: 8 Yaupon Holly (overhead power present)
S. Goliad St (SH 205): 3 Maple, 6 Yaupon Holly
 -
 - Trees specified at minimum required sizes
 - Shrubs specified at minimum required sizes

B. PARKING LOT

- REQUIRED**
- Min. 5% of VUA must be interior landscape area.
18,240 SF x 5% = 912 SF Required
 - Min. 15% of total site to be landscape area
28,562 SF x 15% = 4,284 SF Required

- PROVIDED**
- 3,084 SF interior landscape area provided
 - 6,562 SF of total landscape area provided



Chick-fil-A
Chick-fil-A
5200 Buffington Road
Atlanta, Georgia
30349-2998

manley
LAND DESIGN
Landscape Architecture
770.442.8171 tel
770.442.1123 fax

Manley Land Design, Inc.
51 Old Canton Street
Alpharetta, Georgia 30009

manleylanddesign.com



CHICK-FIL-A
Yellow Jacket & Goliad DTO
1902 S. Goliad Street
Rockwall, TX 75087

FSU# 4222

REVISION SCHEDULE
NO. DATE DESCRIPTION

MLD PROJECT # 2017175

PRINTED FOR Permit

DATE


DRAWN BY

Information contained on this drawing and in all digital files produced for above named project may not be reproduced in any manner without express written or verbal consent from authorized project representatives.



SHEET

Permit Landscape Plan

SHEET NUMBER
L-100

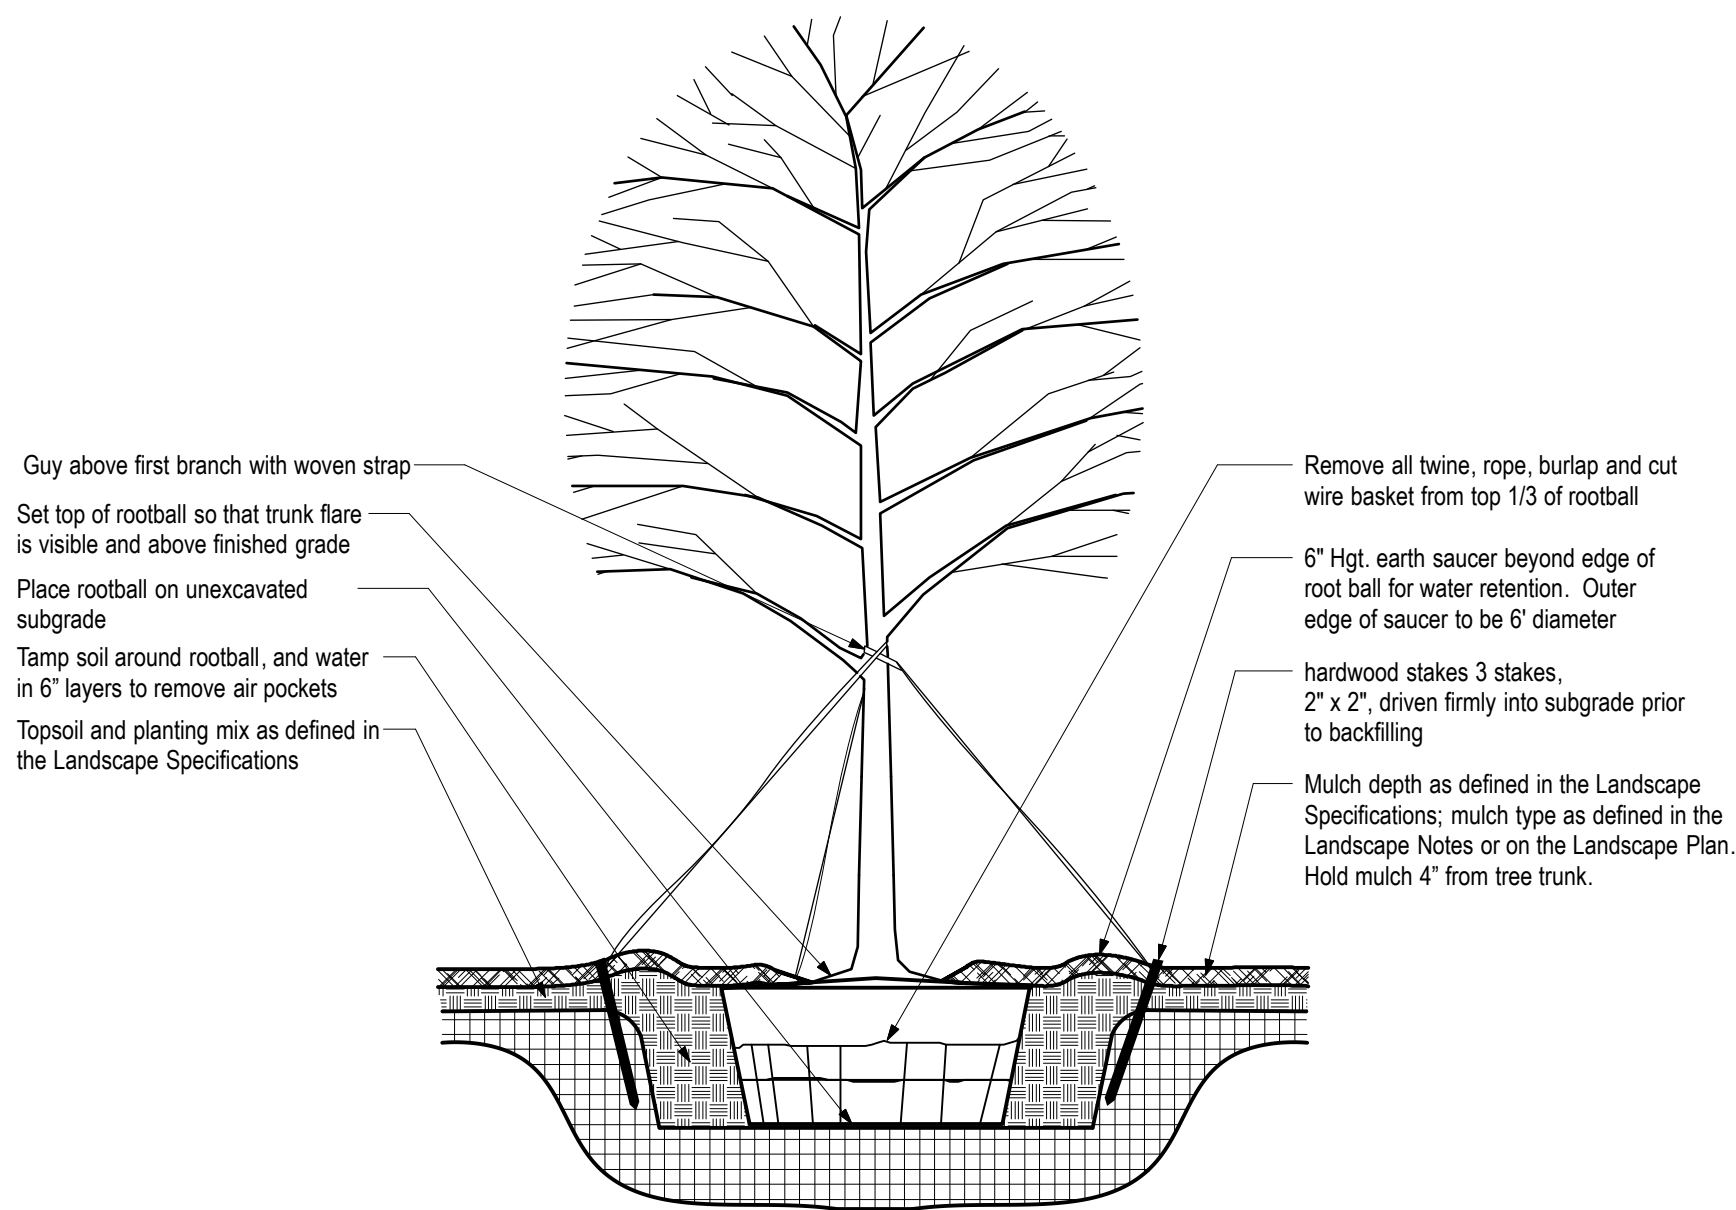

- NOTE**
- Hole to be twice the width of the rootball.
 - Do not heavily prune tree at planting. Prune only crossover limbs, broken or dead branches; Do not remove the terminal buds of branches that extend to the edge of the crown.
 - Each tree must be planted such that the trunk flare is visible at the top of the rootball. Trees where the trunk flare is not visible shall be rejected. Do not cover the top of the rootball with soil. Mulch to be held back 4\"/>

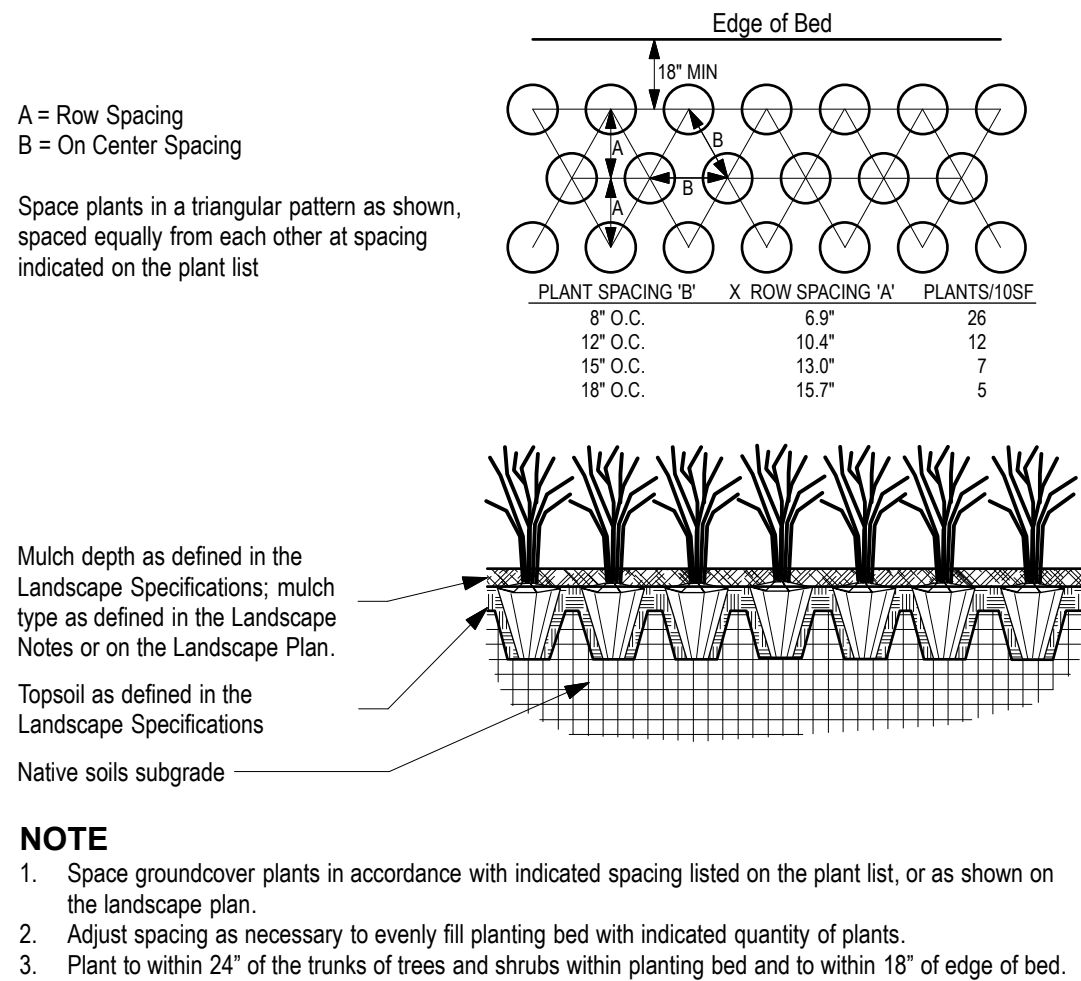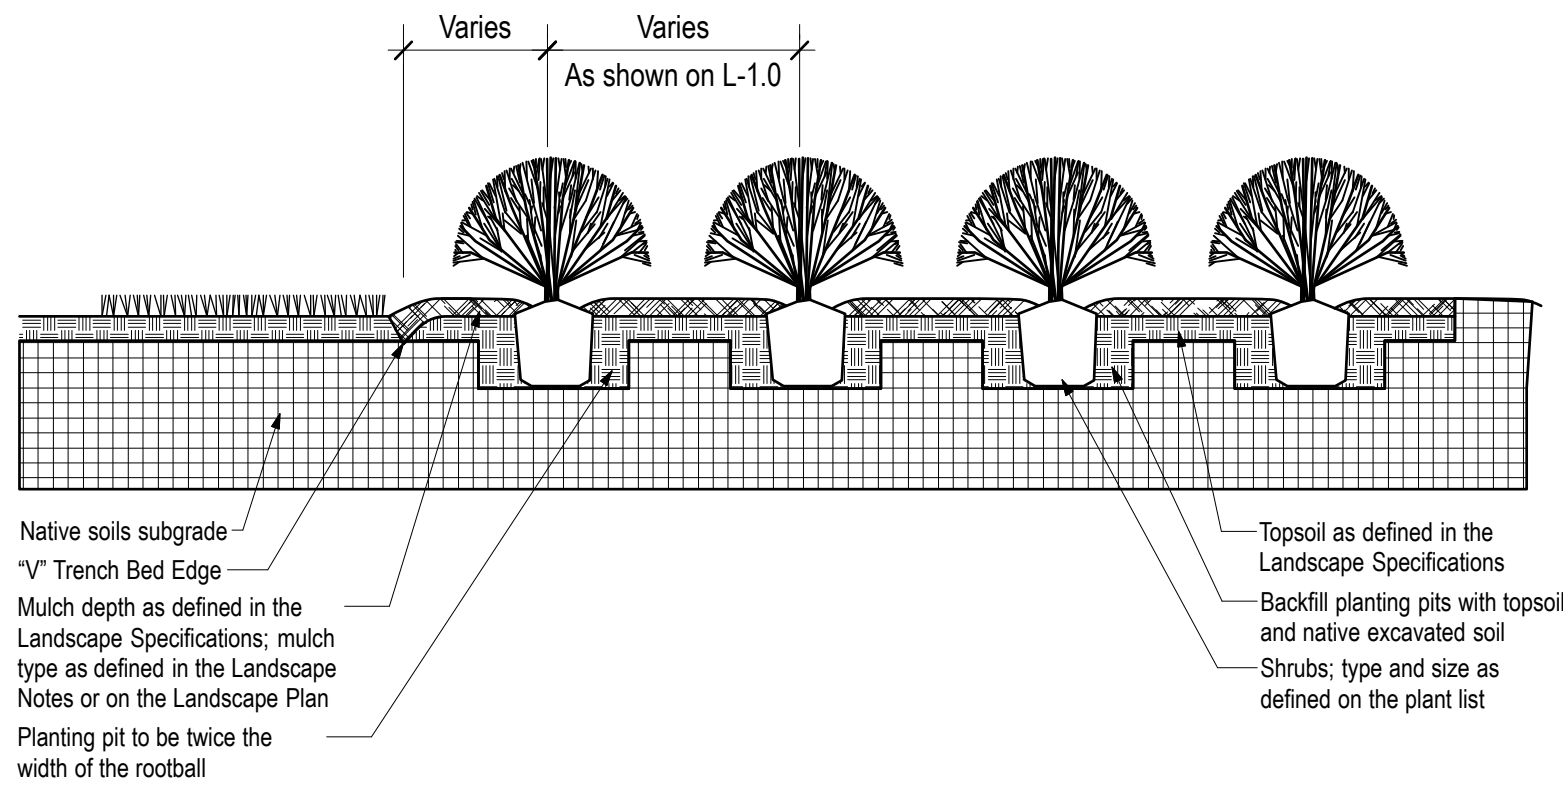


- NOTE**
- Space groundcover plants in accordance with indicated spacing listed on the plant list, or as shown on the landscape plan.
 - Adjust spacing as necessary to evenly fill planting bed with indicated quantity of plants.
 - Plant to within 24\"/>


1 TREE PLANTING AND STAKING DETAIL SCALE: NTS

2 SHRUB BED PLANTING DETAIL SCALE: NTS


3 GROUNDCOVER PLANTING DETAIL SCALE: NTS

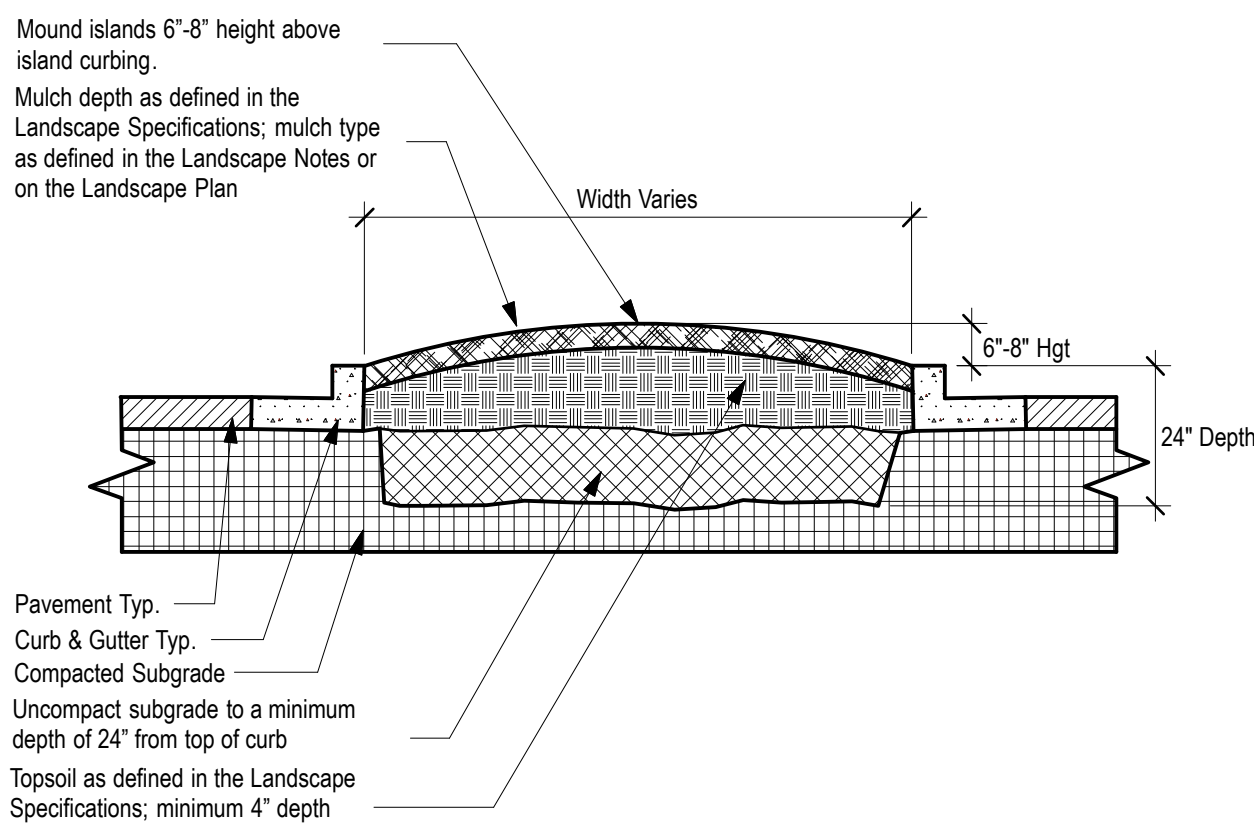

- NOTE**
- Clean construction debris from within landscape island areas (ie. concrete, rocks, rubble, building materials, ect), prior to installing topsoil and plant material.
 - Fracture/loosen existing subgrade to a minimum 24\"/>

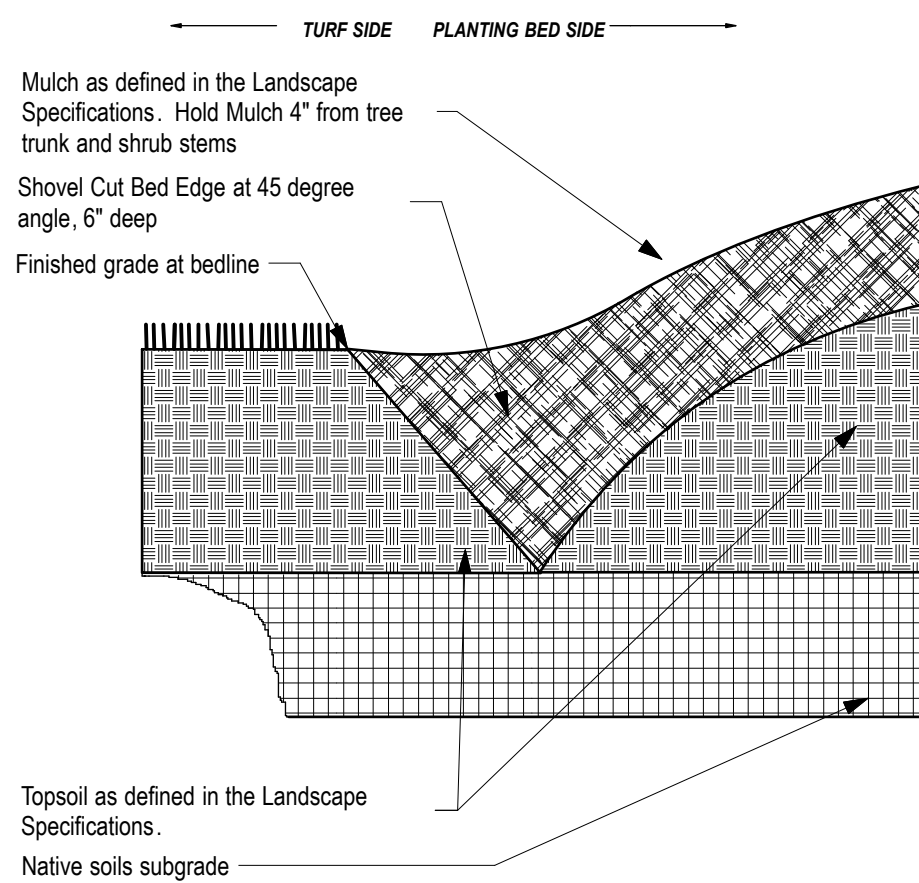

5 \"V\" TRENCHED BED DETAIL SCALE: NTS

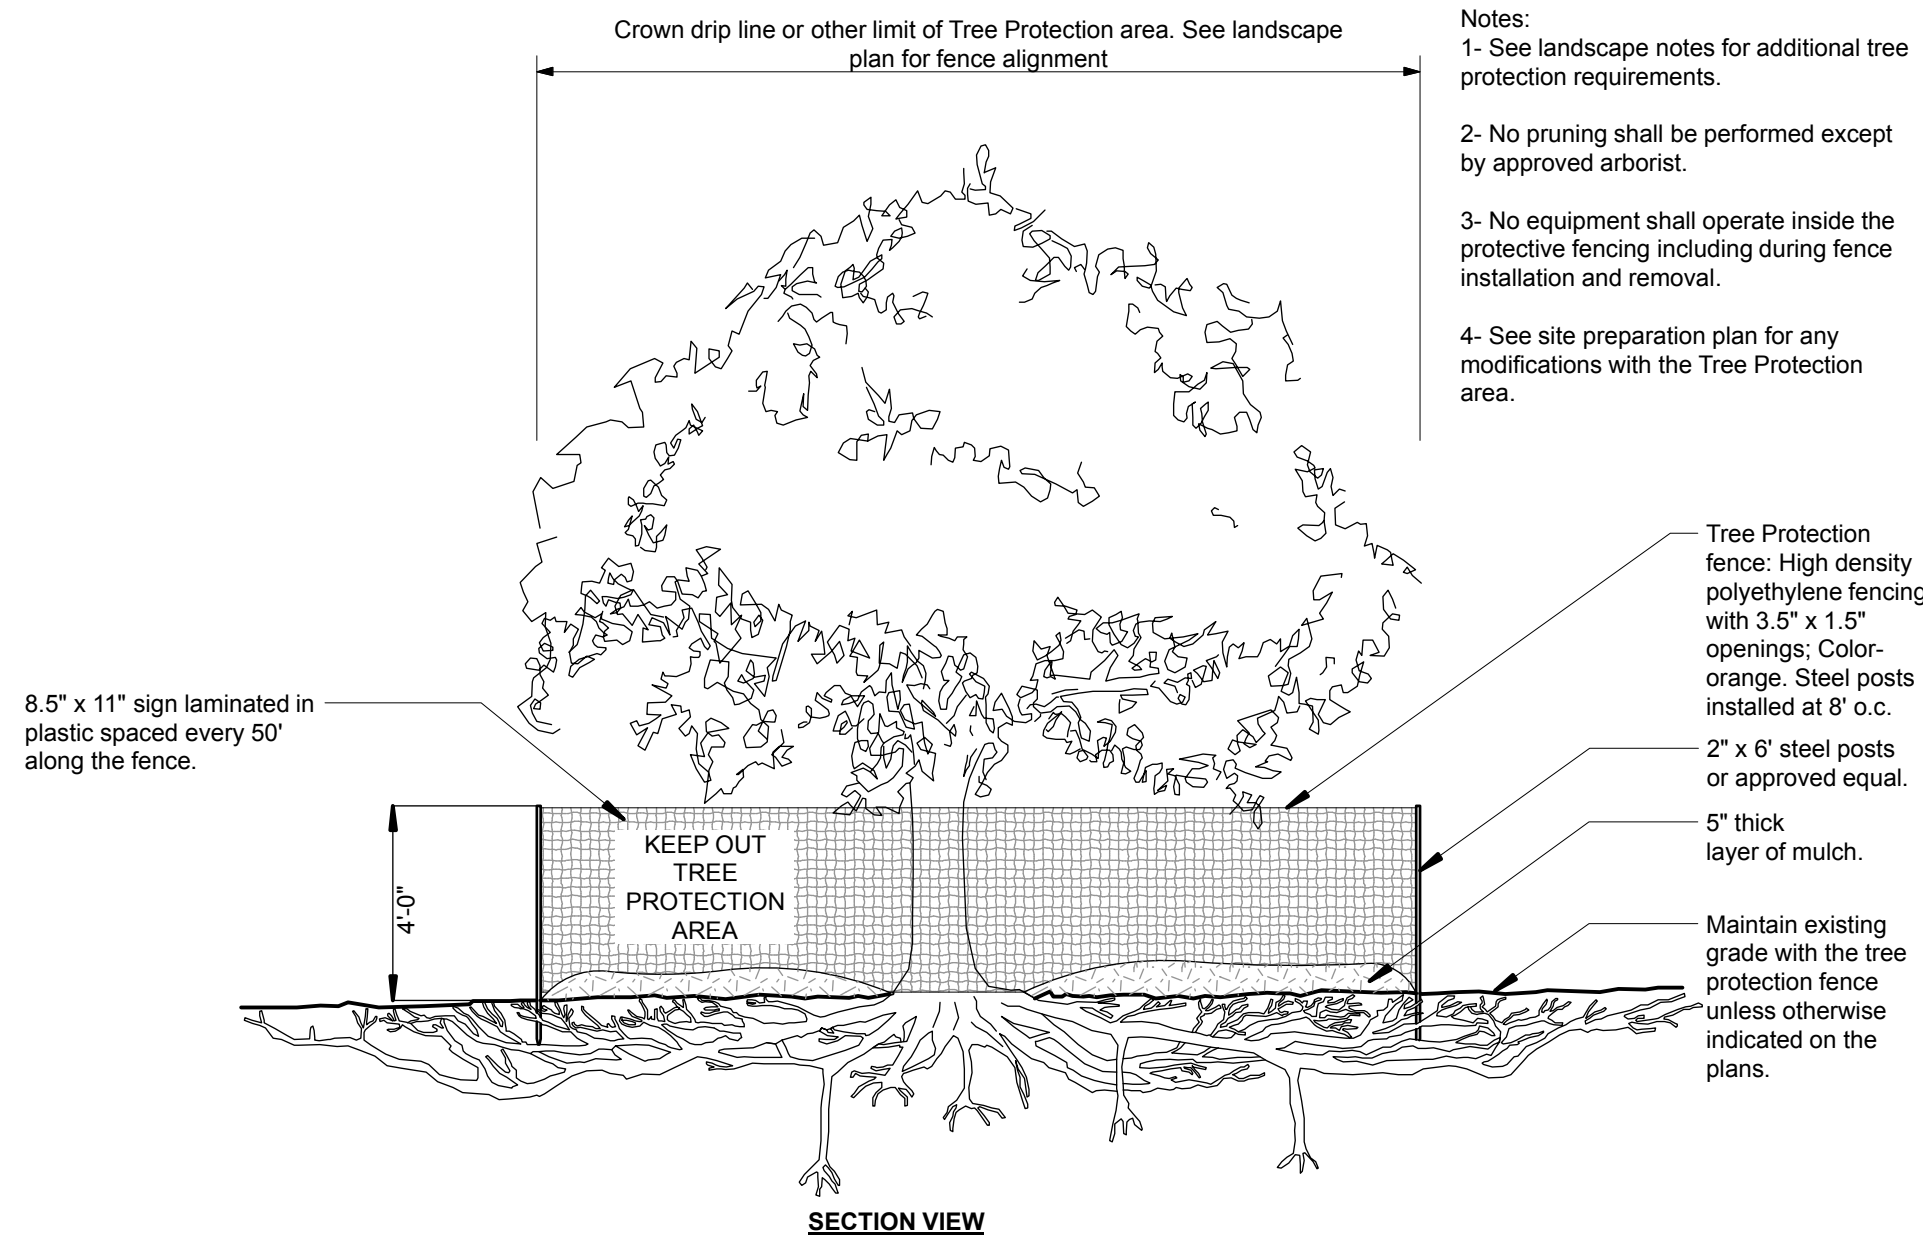

- Notes:**
- See landscape notes for additional tree protection requirements.
 - No pruning shall be performed except by approved arborist.
 - No equipment shall operate inside the protective fencing including during fence installation and removal.
 - See site preparation plan for any modifications with the Tree Protection area.

- Tree Protection fence: High density polyethylene fencing with 3\"/>

6 TREE PROTECTION FENCING DETAIL SCALE: NTS

4 PARKING ISLAND BERMING DETAIL SCALE: NTS



Chick-fil-A
Chick-fil-A
5200 Buffington Road
Atlanta, Georgia
30349-2998



770.442.8171 tel
770.442.1123 fax

Manley Land Design, Inc.
51 Old Canton Street
Alpharetta, Georgia 30009

manleylanddesign.com



CHICK-FIL-A
Yellow Jacket & Goliad DTO
1902 S. Goliad Street
Rockwall, TX 75087

FSU# 4222

REVISION SCHEDULE
NO. DATE DESCRIPTION

MLD PROJECT # 2017175
PRINTED FOR Permit
DATE 11.17.17
DRAWN BY SLG

Information contained on this drawing and in all digital files produced for above named project may not be reproduced in any manner without express written or verbal consent from authorized project representatives.

Permit Landscape Details

SHEET NUMBER
L-101

LANDSCAPE SPECIFICATIONS

PART 1 - GENERAL

DESCRIPTION

Provide trees, shrubs, ground covers, sod, and annuals/perennials as shown and specified on the landscape plan. The work includes:

1. Soil preparation.
2. Trees, shrubs, ground covers, and annuals/perennials.
3. Planting mixes.
4. Top Soil, Mulch and Planting accessories.
5. Maintenance.
6. Decorative stone.

Related Work:

1. Irrigation System; see irrigation specifications (sheet L-2.2)

QUALITY ASSURANCE

Plant names indicated: comply with "Standardized Plant Names" as adopted by the latest edition of the American Joint Committee of Horticultural Nomenclature. Names of varieties not listed conform generally with names accepted by the nursery trade. Provide stock true to botanical name and legibly tagged.

Comply with sizing and grading standards of the latest edition of "American Standard for Nursery Stock". A plant shall be dimensioned as it stands in its natural position.

All plants shall be nursery grown under climatic conditions similar to those in the locality of the project for a minimum of 2 years.

Nursery Stock furnished shall be at least the minimum size indicated. Larger stock is acceptable, at no additional cost, and providing that the larger plants will not be cut back to size indicated. Provide plants indicated by two measurements so that only a maximum of 25% are of the minimum size indicated and 75% are of the maximum size indicated.

Before submitting a bid, the Contractor shall have investigated the sources of supply and be satisfied that they can supply the listed plants in the size, variety and quality as specified. Failure to take this precaution will not relieve the Contractor from their responsibility for furnishing and installing all plant materials in strict accordance with the Contract Documents without additional cost to the Owner. The Landscape Architect shall approve any substitutes of plant material, or changes in plant material size, prior to the Landscape Contractor submitting a bid.

DELIVER, STORAGE AND HANDLING

Take all precautions customary in good trade practice in preparing plants for moving. Workmanship that fails to meet the highest standards will be rejected. Spray deciduous plants in foliage with an approved "Anti-Desiccant" immediately after digging to prevent dehydration. Dig, pack, transport, and handle plants with care to ensure protection against injury. Inspection certificates required by law shall accompany each shipment invoice or order to stock. Protect all plants from drying out. If plants cannot be planted immediately upon delivery, properly protect them with soil, wet peat moss, or in a manner acceptable to the Landscape Architect. Water heeled-in plantings daily. No plant shall be bound with rope or wire in a manner that could damage or break the branches. Cover plants transported on open vehicles with a protective covering to prevent wind burn.

PROJECT CONDITIONS

Protect existing utilities, paving, and other facilities from damage caused by landscape operations.

A complete list of plants, including a schedule of sizes, quantities, and other requirements are shown on the drawings. In the event that quantity discrepancies or material omissions occur in the plant materials list, the planting plans shall govern.

The irrigation system will be installed prior to planting. Locate, protect and maintain the irrigation system during planting operations. Repair irrigation system components damaged during planting operations; at the Contractor's expense. Refer to the irrigation specifications, irrigation plan and irrigation details.

Do not begin landscape accessory work before completion of final grading or surfacing.

WARRANTY

Warrant plant material to remain alive, be healthy and in a vigorous condition for a period of 1 year after completion and final acceptance of entire project.

Replace, in accordance with the drawings and specifications, all plants that are dead or, are in an unhealthy, or unsightly condition, and have lost their natural shape due to dead branches, or other causes due to the Contractor's negligence. The cost of such replacement(s) is at the Contractor's expense. Warrant all replacement plants for 1 year after installation.

Warranty shall not include damage, loss of trees, plants, or ground covers caused by fires, floods, freezing rains, lightning storms, winds over 75 miles per hour, winter kill caused by extreme cold, severe winter conditions not typical of planting area, and/or acts of vandalism or negligence on a part of the Owner.

Remove and immediately replace all plants, found to be unsatisfactory during the initial planting installation.

Maintain and protect plant material, lawns, and irrigation until final acceptance is made.

ACCEPTANCE

Inspection of planted areas will be made by the Owner's representative.

1. Planted areas will be accepted provided all requirements, including maintenance, have been complied with and plant materials are alive and in a healthy, vigorous condition.

Upon acceptance, the Contractor shall commence the specified plant maintenance.

CODES, PERMITS AND FEES

Obtain any necessary permits for this Section of Work and pay any fees required for permits.

The entire installation shall fully comply with all local and state laws and ordinances, and with all established codes applicable thereto; also as depicted on the landscape and irrigation construction set.

PART 2 - PRODUCTS

MATERIALS

Plants: Provide typical of their species or variety; with normal, densely developed branches and vigorous, fibrous root systems. Provide only sound, healthy, vigorous plants free from defects, disfiguring knots, sun scald injuries, frost cracks, abrasions of the bark, plant diseases, insect eggs, borers, and all forms of infestation. All plants shall have a fully developed form without voids and open spaces. Plants held on storage will be rejected if they show signs of growth during the storage period.

1. Balled and plants wrapped with burlap, to have firm, natural balls of earth of sufficient diameter and depth to encompass the fibrous and feeding root system necessary for full recovery of the plant. Provide ball sizes complying with the latest edition of the "American Standard for Nursery Stock". Cracked or mushroomed balls, or signs of circling roots are not acceptable.
2. Container- grown stock: Grown in a container for sufficient length of time for the root system to have developed to hold its soil together, firm and whole.
 - a. No plants shall be loose in the container.
 - b. Container stock shall not be pot bound.
3. Plants planted in rows shall be matched in form.
4. Plants larger than those specified in the plant list may be used when acceptable to the Landscape Architect.
 - a. If the use of larger plants is acceptable, increase the spread of roots or root ball in proportion to the size of the plant.
5. The height of the trees, measured from the crown of the roots to the top of the top branch, shall not be less than the minimum size designated in the plant list.
6. No pruning wounds shall be present with a diameter of more than 1" and such wounds must show vigorous bark on all edges.
7. Evergreen trees shall be branched to the ground or as specified in plant list.
8. Shrubs and small plants shall meet the requirements for spread and height indicated in the plant list.
 - a. The measurements for height shall be taken from the ground level to the height of the top of the plant and not the longest branch.
 - b. Single stemmed or thin plants will not be accepted.
 - c. Side branches shall be vigorous, well-twigged, and the plant as a whole well-bushed to the ground.
- d. Plants shall be in a moist, vigorous condition, free from dead wood, bruises, or other root or branch injuries.

ACCESSORIES

Topsoil: Shall be Fertile, friable, natural topsoil of loamy character, without admixture of subsoil material, obtained from a well-drained arable site, reasonably free from clay, lumps, coarse sands, stones, roots, sticks, and other foreign materials, with acidity range of between pH 6.0 and 6.8.

Note: All planting areas shall be cleaned of construction debris (ie. Concrete, rubble, stones, building material, etc.) prior to adding and spreading of the top soil.

1. **Sod Areas:** Spread a minimum 4" layer of top soil and rake smooth.
2. **Planting bed areas:** Spread a minimum 4" layer of top soil and rake smooth.

3. **Landscape Islands/Medians:** Fracture/loosen existing subgrade to a minimum 24" depth. Remove and replace any subgrade unsuitable for planting. Once subgrade is clean of debris and loosened, add topsoil to a minimum berm 6"-8" height above island curbing.
4. **Annual/Perennial bed areas:** Add a minimum of 4" organic matter and till to a minimum 12" depth.

Mulch: Type selected dependent on region and availability; see landscape plans for type of mulch to be used. Hold mulch 4" from tree trunks and shrub stems.

1. Hardwood: 6 month old well rotted double shredded native hardwood bark mulch not larger than 4" in length and 1/2" in width, free of wood chips and sawdust. Install minimum depth of 3".
2. Pine Straw: Pine straw to be fresh harvest, free of debris, bright in color. Bales to be wired and tightly bound. Needles to be dry. Install minimum depth of 3".
3. River Rock: (color) light gray to buff to dark brown, washed river rock, 1" – 3" in size. Install in shrub beds to an even depth of 3". Weed control barrier to be installed under all rock mulch areas. Use caution during installation not to damage plant material.
4. Mini Nuggets: Install to a minimum depth of 2"-3" at all locations of annual and perennial beds. Lift the stems and leaves of the annuals and carefully spread the mulch to avoid injuring the plants. Gently brush the mulch off the plants.

Guying/Staking:

1. Arborvitae: Green (or white) staking and guying material to be flat, woven, polypropylene material, 1/2" wide 900 lb. break strength. Arborvitae shall be fastened to stakes in a manner which permits tree movement and supports the tree.
2. Remove Guying/Staking after one year from planting.

Tree Wrap: Tree wraps should be used on young, newly planted thin-barked trees (Cherry, Crabapple, Honey Locust, Linden, Maple, Mountain Ash, Plum) that are most susceptible to sun scald/Sunburn. Standard waterproofed tree wrapping paper, 2-1/2" wide, made of 2 layers of crepe Draft paper weighing not less than 30 lbs. per ream, cemented together with asphalt. Wrap the tree in the fall and leave the wrap in place throughout the winter and early spring. Tree wraps are temporary and no longer needed once trees develop corky bark.

PART 3 – EXECUTION

INSPECTION

Prior to beginning work, the Landscape Contractor shall inspect the subgrade, general site conditions, verify elevations, utility locations, irrigation, approve top soil provided by the General Contractor and observe the site conditions under which the work is to be done. Notify the General Contractor of any unsatisfactory conditions, and work shall not proceed until such conditions have been corrected and are acceptable to the Landscape Contractor.

PREPARATION

Planting shall be performed only by experienced workmen familiar with planting procedures under the supervision of a qualified supervisor.

Locate plants as indicated on the plans or as approved in the field after staking by the Landscape Contractor. If obstructions are encountered that are not shown on the drawings, do not proceed with planting operations until alternate plant locations have been selected and approved by the Landscape Architect; spacing of plant material shall be as shown on the landscape plan.

Excavate circular plant pits with vertical sides, except for plants specifically indicated to be planted in beds. Provide shrub pits at least 12" greater than the diameter of the root system and 24" greater for trees. Depth of pit shall accommodate the root system. Provide undisturbed sub grade to hold root ball at nursery grade as shown on the drawings.

INSTALLATION

Set plant material in the planting pit to proper grade and alignment. Set plants upright, plumb, and faced to give the best appearance or relationship to each other or adjacent structure. Set plant material 2" – 3" above the finish grade. No filling will be permitted around trunks or stems. Backfill the pit with topsoil mix and excavated material. Do not use frozen or muddy mixtures for backfilling. Form a ring of soil around the edge of each planting pit to retain water.

After balled and wrapped in burlap plants are set, muddle planting soil mixture around bases of balls and fill all voids.

1. Remove all burlap, ropes, and wires from the top 1/3 of the root ball

Space ground cover plants in accordance with indicated dimensions. Adjust spacing as necessary to evenly fill planting bed with indicated quantity of plants. Plant to within 24" of the trunks of trees and shrubs within planting bed and to within 18" of edge of bed.

Mulching:

1. Mulch tree and shrub planting pits and shrub beds with required mulching material (see landscape plan for mulch type); depth of mulch as noted above. **Hold mulch back 4" away from tree trunks and shrub stems.** Thoroughly water mulched areas. After watering, rake mulch to provide a uniform finished surface.

Decorative Stone: (where indicated on landscape plan)

1. Install weed control barrier over sub-grade prior to installing stone. Lap 6" on all sides.
2. Place stone without damaging weed barrier.
3. Arrange stones for best appearance and to cover all weed barrier fabric.

Wrapping, guying, staking:

1. Inspect trees for injury to trunks, evidence of insect infestation, and improper pruning before wrapping.
2. Wrapping:
 - a. Wrap trunks of all young newly planted trees known to have thin bark. Wrap spirally from bottom to top with specified tree wrap and secure in place.
 - b. Overlap 1/2 the width of the tree wrap strip and cover the trunk from the ground to the height of the second branch.
 - c. Secure tree wrap in place with twine wound spirally downward in the opposite direction, tied around the tree in at least 3 places in addition to the top and bottom.
 - d. Wrap the trees in the fall and leave the wrap in place throughout the winter and early spring.
 - e. Tree wraps are temporary and no longer needed once the trees develop corky bark.
3. Staking/Guying:
 - a. Stake/guy all trees immediately after lawn sodding operations and prior to acceptance.
 1. Stake deciduous trees 2" caliper and less. Stake evergreen trees under 7"-0" tall.
 1. Stakes are placed in line with prevailing wind direction and driven into undisturbed soil.
 2. Ties are attached to the tree, usually at the lowest branch.
 - c. Guy deciduous trees over 2" caliper. Guy evergreen trees 7"-0" tall and over.
 1. Guy wires to be attached to three stakes driven into undisturbed soil, with one stake placed in the direction of the prevailing wind.
 2. Ties are attached to the tree as high as practical.
 3. The axis of the stake should be at 90 degree angle to the axis on the pull of the guy wire.
 4. **Remove all guying and staking after one year from planting.**

Pruning:

1. Prune deciduous trees and evergreens only to remove broken or damaged branches.

WORKMANSHIP

During landscape/irrigation installation operations, all areas shall be kept neat and clean. Precautions shall be taken to avoid damage to existing structures. All work shall be performed in a safe manner to the operators, the occupants and any pedestrians.

Upon completion of installation operations, all excess materials, equipment, debris and waste material shall be cleaned up and removed from the site; unless provisions have been granted by the owner to use on-site trash receptacles. Sweep parking and walks clean of dirt and debris. Remove all plant tags and other debris from lawns and planting areas.

Any damage to the landscape, the structure, or the irrigation system caused by the landscape contractor shall be repaired by the landscape contractor without charge to the owner.

MAINTENANCE

Contractor shall provide maintenance until work has been accepted by the Owner's Representative.

Maintenance shall include mowing, fertilizing, mulching, pruning, cultivation, weeding, watering, and application of appropriate insecticides and fungicides necessary to maintain plants and lawns free of insects and disease.

1. Re-set settled plants to proper grade and position. Restore planting saucer and adjacent material and remove dead material.
2. Repair guy wires and stakes as required. Remove all stakes and guy wires after 1 year.
3. Correct defective work as soon as possible after deficiencies become apparent and weather and season permit.
4. Water trees, plants and ground cover beds within the first 24 hours of initial planting, and not less than twice per week until final acceptance.

LANDSCAPE MAINTENANCE SPECIFICATIONS

The Contractor shall provide as a separate bid, maintenance for a period of **1 year** after final acceptance of the project landscaping. The Contractor must be able to provide continued maintenance if requested by the Owner or provide the name of a reputable landscape contractor who can provide maintenance.

STANDARDS

All landscape maintenance services shall be performed by trained personnel using current, acceptable horticultural practices.

All work shall be performed in a manner that maintains the original intent of the landscape design.

All chemical applications shall be performed in accordance with current county, state and federal laws, using EPA registered materials and methods of application. These applications shall be performed under the supervision of a Licensed Certified applicator.

APPROVALS

All work performed in addition to that which is outlined in the contract shall only be done upon written approval by the Owner's Representative (General Manager of the restaurant).

All seasonal color selections shall be approved by the General Manager prior to ordering and installation.

SOIL TESTING

The maintenance contractor shall perform soil tests as needed to identify imbalances or deficiencies causing plant material decline. The owner shall be notified of the recommendation for approval, and the necessary corrections made at an additional cost to the owner.

Acceptable Soil Test Results

	Landscape Trees and Shrubs	Turf
pH Range	5.0-7.0	6.0-7.0
Organic Matter	>1.5%	>2.5%
Magnesium (Mg)	100-lbs./acre	100-lbs./acre
Phosphorus (P2O5)	150-lbs./acre	150-lbs./acre
Potassium (K2O)	120-lbs./acre	120-lbs./acre
Soluble salt/Conductivity	Not to exceed 900ppm/1.9 mmhos/cm in soil; not to exceed 1400 ppm/2.5 mmhos/cm in high organic mix	Not to exceed 750ppm/0.75 mmhos/cm in soil; not to exceed 2000 ppm/2.0 mmhos/cm in high organic mix

For unusual soil conditions, the following optional tests are recommended with levels not to exceed:

Boron	3 pounds per acre
Manganese	50 pounds per acre
Potassium (K2O)	450 pounds per acre
Sodium	20 pounds per acre

WORKMANSHIP

During landscape maintenance operations, all areas shall be kept neat and clean. Precautions shall be taken to avoid damage to existing structures. All work shall be performed in a safe manner to the operators, the occupants and any pedestrians.

Upon completion of maintenance operations, all debris and waste material shall be cleaned up and removed from the site, unless provisions have been granted by the owner to use on-site trash receptacles.

Any damage to the landscape, the structure, or the irrigation system caused by the maintenance contractor, shall be repaired by the maintenance contractor without charge to the owner.

TURF

GENERAL CLEAN UP

Prior to mowing, all trash, sticks, and other unwanted debris shall be removed from lawns, plant beds, and paved areas.

MOWING

Warm season grasses (i.e. Bermuda grass) shall be maintained at a height of 1" to 2" during the growing season.

Cool season grasses, including blue grass, tall fescue, perennial ryegrass, etc., shall be maintained at a height of 2" to 3" in spring and fall. From June through September, mowing height shall be maintained at no less than 3".

The mowing operation includes trimming around all obstacles, raking excessive grass clippings and removing debris from walks, curbs, and parking areas. Caution: Weed eaters should NOT be used around trees because of potential damage to the bark.

EDGING

Edging of all sidewalks, curbs and other paved areas shall be performed once every other mowing. Debris from the edging operations shall be removed and the areas swept clean. Caution shall be used to avoid flying debris.

LIMING & FERTILIZING

A soil test shall be taken to determine whether an application of limestone in late fall is necessary. If limestone is required, the landscape contractor shall specify the rate, obtain approval from the owner and apply it at an additional cost. A unit price for liming of turf shall accompany the bid based on a rate of 50 pounds per 1000 square feet.

Fertilizer shall be applied in areas based on the existing turf species.

LAWN WEED CONTROL: HERBICIDES

Selection and proper use of herbicides shall be the landscape contractor's responsibility. All chemical applications shall be performed under the supervision of a Licensed Certified Applicator. **Read the label prior to applying any chemical.**

INSECT & DISEASE CONTROL FOR TURF

The contractor shall be responsible for monitoring the site conditions on each visit to determine if any insect pest or disease problems exist. The contractor shall identify the insect pest or disease, as well as the host plant, and then consult the most current edition of the Cooperative Extension Service's "Compendium of Insecticide Recommendation for Turf" for control. The licensed applicator shall be familiar with the label provided for the selected product prior to application.

Inspection and treatment to control insect pests shall be included in the contract price.

TREES, SHRUBS, & GROUND COVER

PRUNING

All ornamental trees, shrubs and ground cover shall be pruned when appropriate to remove dead or damaged branches, develop the natural shapes. **Do not shear trees or shrubs.** If previous maintenance practice has been to shear and ball, then a natural shape will be restored gradually.

Pruning Guidelines:

1. Prune those that flower before the end of June immediately after flowering. Flower buds develop during the previous growing season. Fall, winter or spring pruning would reduce the spring flowering display.
2. Prune those that flower in summer or autumn in winter or spring before new growth begins, since these plants develop flowers on new growth.
3. Delay pruning plants grown for ornamental fruits, such as cotoneasters, pyracanthas and viburnums.
4. Hollies and other evergreens may be pruned during winter in order to use their branches for seasonal decoration. However, severe pruning of evergreens should be done in early spring only.
5. Broadleaf evergreen shrubs shall be hand-pruned to maintain their natural appearance after the new growth hardens off.
6. Hedges or shrubs that require shearing to maintain a formal appearance shall be pruned as required. Dead wood shall be removed from sheared plants before the first shearing of the season.
7. Conifers shall be pruned, if required, according to their genus.
 - A. Yews, junipers, hemlocks, arbovitae, and false-cypress may be pruned after new growth has hardened off in late summer. If severe pruning is necessary, it must be done in early spring.
 - B. Firs and spruces may be lightly pruned in late summer, fall, or winter after completing growth. Leave side buds. Never cut central leader.
 - C. Pines may be lightly pruned in early June by reducing candles.
8. Groundcover shall be edged and pruned as needed to contain it within its borders.

9. Thinning: Remove branches and water sprouts by cutting them back to their point of origin on parent stems. This method results in a more open plant, without stimulating excessive growth. Thinning is used on crepe myrtles, lilacs, viburnums, smoke bush, etc.
10. Renewal pruning: Remove oldest branches of shrub at ground, leaving the younger, more vigorous branches. Also remove weak stems. On overgrown plants, this method may be best done over a three-year period. Renewal pruning may be used on abelia, forsythia, deutzia, spiraea, etc.

Plants overhanging passageways and parking areas and damaged plants shall be pruned as needed.

Shade trees that cannot be adequately pruned from the ground shall not be included in the Maintenance Contract. A certified arborist under a separate contract shall perform this type of work.

SPRING CLEANUP

Plant beds shall receive a general cleanup before fertilizing and mulching. Cleanup includes removing debris and trash from beds and cutting back herbaceous perennials left standing through winter, e.g. ornamental grasses, Sedum Autumn Joy.

FERTILIZING

For trees, the rate of fertilization depends on the tree species, tree vigor, area available for fertilization, and growth stage of the tree. Mature specimens benefit from fertilization every 3 to 4 years; younger trees shall be fertilized more often during rapid growth stages.

The current recommendation is based on the rate of 1000 square feet of area under the tree to be fertilized. For deciduous trees, 2 to 6 pounds of Nitrogen per 1000 square feet; for narrow-leaf evergreens, 1 to 4 pounds of Nitrogen per 1000 square feet; for broadleaf evergreens, 1 to 3 pounds of Nitrogen per 1000 square feet.

Shrubs and groundcover shall be top-dressed with compost 1" deep, or fertilized once in March with 10-6-4 analysis fertilizer at the rate of 3 pounds per 100 square feet of bed area. Ericaceous material shall be fertilized with an ericaceous fertilizer at the manufacturer's recommendation rate. If plants are growing poorly, a soil sample should be taken.

MULCHING

Annually, all tree and shrub beds will be prepared and mulched, to a minimum depth of 3" with quality mulch to match existing. Bed preparation shall include removing all weeds, cleaning up said bed, edging and cultivating decayed mulch into the soil. Debris from edging is to be removed from beds where applicable. If deemed necessary, a pre-emergent herbicide may be applied to the soil to inhibit the growth of future weeds.

Organically maintained gardens shall not receive any pre-emergent herbicides. Mulch in excess of 4" will be removed from the bed areas. SPECIAL CARE shall be taken in the mulching operation not to over-mulch or cover the base of trees and shrubs. This can be detrimental to the health of the plants.

WEEDING

All beds shall be weeded on a continuous basis throughout the growing season to maintain a neat appearance at all times.

Pre-emergent (soil-applied) and post-emergent (foliar-applied) herbicides shall be used where and when applicable and in accordance with the product's label.

INSECT & DISEASE CONTROL: TREES, SHRUBS & GROUNDCOVER

The maintenance contractor shall be responsible for monitoring the landscape site on a regular basis. The monitoring frequency shall be monthly except for growing season, which will be every other week. Trained personnel shall monitor for plant damaging insect activity, plant pathogenic diseases and potential cultural problems in the landscape. The pest or cultural problem will be identified under the supervision of the contractor.

For plant damaging insects and mites identified in the landscape, the contractor shall consult and follow the recommendations of the most current edition of the state Cooperative Service publication on insect control on landscape plant material.

Plant pathogenic disease problems identified by the contractor that can be resolved by pruning or physical removal of damaged plant parts will be performed as part of the contract. For an additional charge, plant pathogenic diseases that can be resolved through properly timed applications of fungicides shall be made when the owner authorizes it.

If the contractor notes an especially insect-or disease-prone plant species in the landscape, he/she will suggest replacement with a more pest-resistant cultivar or species that is consistent with the intent of the landscape design.

NOTE: For identification of plant-damaging insects and mites, a reference textbook that can be used is *Insects that feed on Trees and Shrubs* by Johnson and Lyon, Comstock Publishing Associates. For plant pathogenic diseases, two references are suggested: *Scouting and Controlling Woody Ornamental Diseases in Landscapes and Nurseries*, authorized by Gary Moorman, published by Penn State College of Agricultural Sciences, and *Diseases of Trees and Shrubs* by Sinclair and Lyon, published by Comstock Publishing Press.

TRASH REMOVAL

The maintenance contractor shall remove trash from all shrub and groundcover beds with each visit.

LEAF REMOVAL

All fallen leaves shall be removed from the site in November and once in December. If requested by the owner, the maintenance contractor, at an additional cost to the owner shall perform supplemental leaf removals.

WINTER CLEAN-UP

The project shall receive a general clean-up once during each of the winter months, i.e., January, February, and March.

Clean-up includes:

- Cleaning curbs and parking areas
- Removing all trash and unwanted debris
- Turning mulch where necessary
- Inspection of grounds

SEASONAL COLOR: PERENNIALS, ANNUALS, AND BULBS

The installation of perennials, annuals, and bulbs, unless specified herein, shall be reviewed with the owner, and, if accepted, installed and billed to the owner.

SEASONAL COLOR MAINTENANCE

Perennialization of Bulbs:

1. After flowering, cut off spent flower heads.
2. Allow leaves of daffodils and hyacinths to remain for six weeks after flowers have faded. Cut off at base.
3. Allow leaves of other bulbs to yellow naturally and then cut off at base.
4. Apply fertilizer after flowering in spring, possibly again in fall. Apply 10-10-10 at the rate of 2 pounds per 1000 square feet, or top-dress with compost 1" deep. Fall fertilization with a bulb fertilizer or mulching with 1" of compost is optional.


Flower Rotation:

1. Bulbs: Remove the entire plant and bulb after flowers have faded or at the direction of the owner, and install new plants if included in contract.
2. Summer Annuals or Fall Plants:
 - a. Dead heading: Pinch and remove dead flowers on annuals as necessary.
 - b. Fertilizing Summer Annuals: Fertilize using one or two methods: Apply a slow-release fertilizer in May following manufacturer's recommendations. A booster such as 10-10-10 may be necessary in late summer. Or, apply liquid fertilizations of 20-20-20 water-soluble fertilizers, not to exceed 2 pounds of 20-20-20 per 100 gallons of water, monthly; or mulch with compost 1" deep.
 - c. Removal: If fall plants are to be installed, summer annuals shall be left in the ground until the first killing frost and then removed, unless otherwise directed by the owner.


Perennials:

STATISTICS						
Description	Symbol	Avg	Max	Min	Max/Min	Avg/Min
Calc Zone	+	0.8 fc	2.5 fc	0.0 fc	N / A	N / A
Lot Light Summary	✕	1.2 fc	2.5 fc	0.0 fc	N / A	N / A
Parking Lot Summary	✕	1.3 fc	2.5 fc	0.1 fc	25.0:1	13.0:1

LUMINAIRE SCHEDULE								
Symbol	Label	Qty	Catalog Number	Description	Lamp	Lumens	LLF	Watts
◻>	OD1	4	LITHONIA LIGHTING DSX0-LED-P4-40K T3M-MVOLT-HS	DSX0 LED P4 40K T3M MVOLT WITH HOUSE SIDE SHIELD	LED	Absolute	0.94	92
◻>	OD3	1	LITHONIA LIGHTING DSX0-LED-P4-40K T3M-MVOLT	DSX0 LED P4 40K T3M MVOLT	LED	Absolute	0.94	92
OD POLE SHALL BE A 25' STRAIGHT STEEL POLE BY LITHONIA, MODEL #SSS-25-4G-DM19/28AS-DDB								

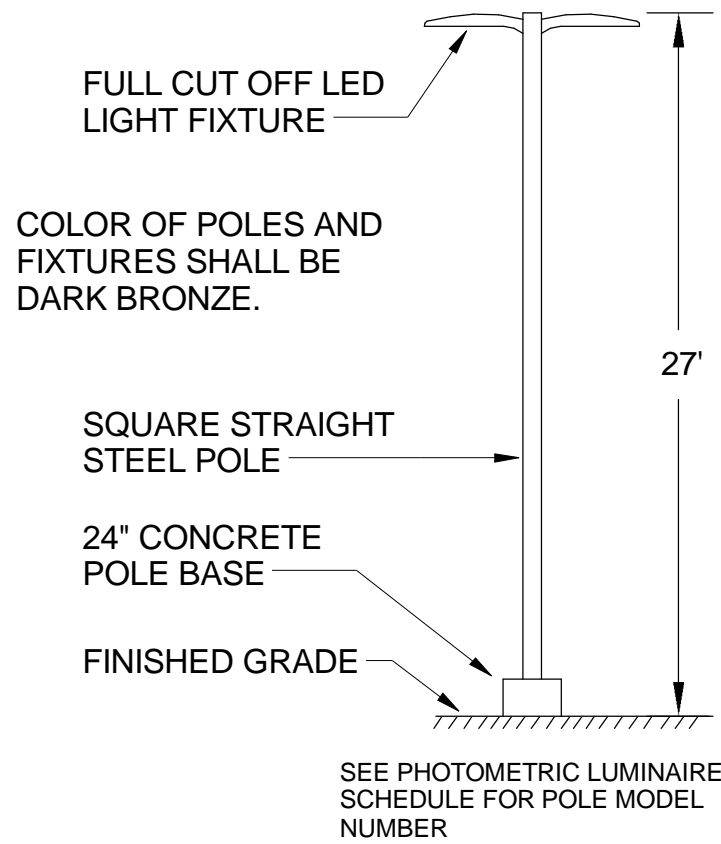


A3 SITE LIGHTING POLE DETAIL
N.T.S.

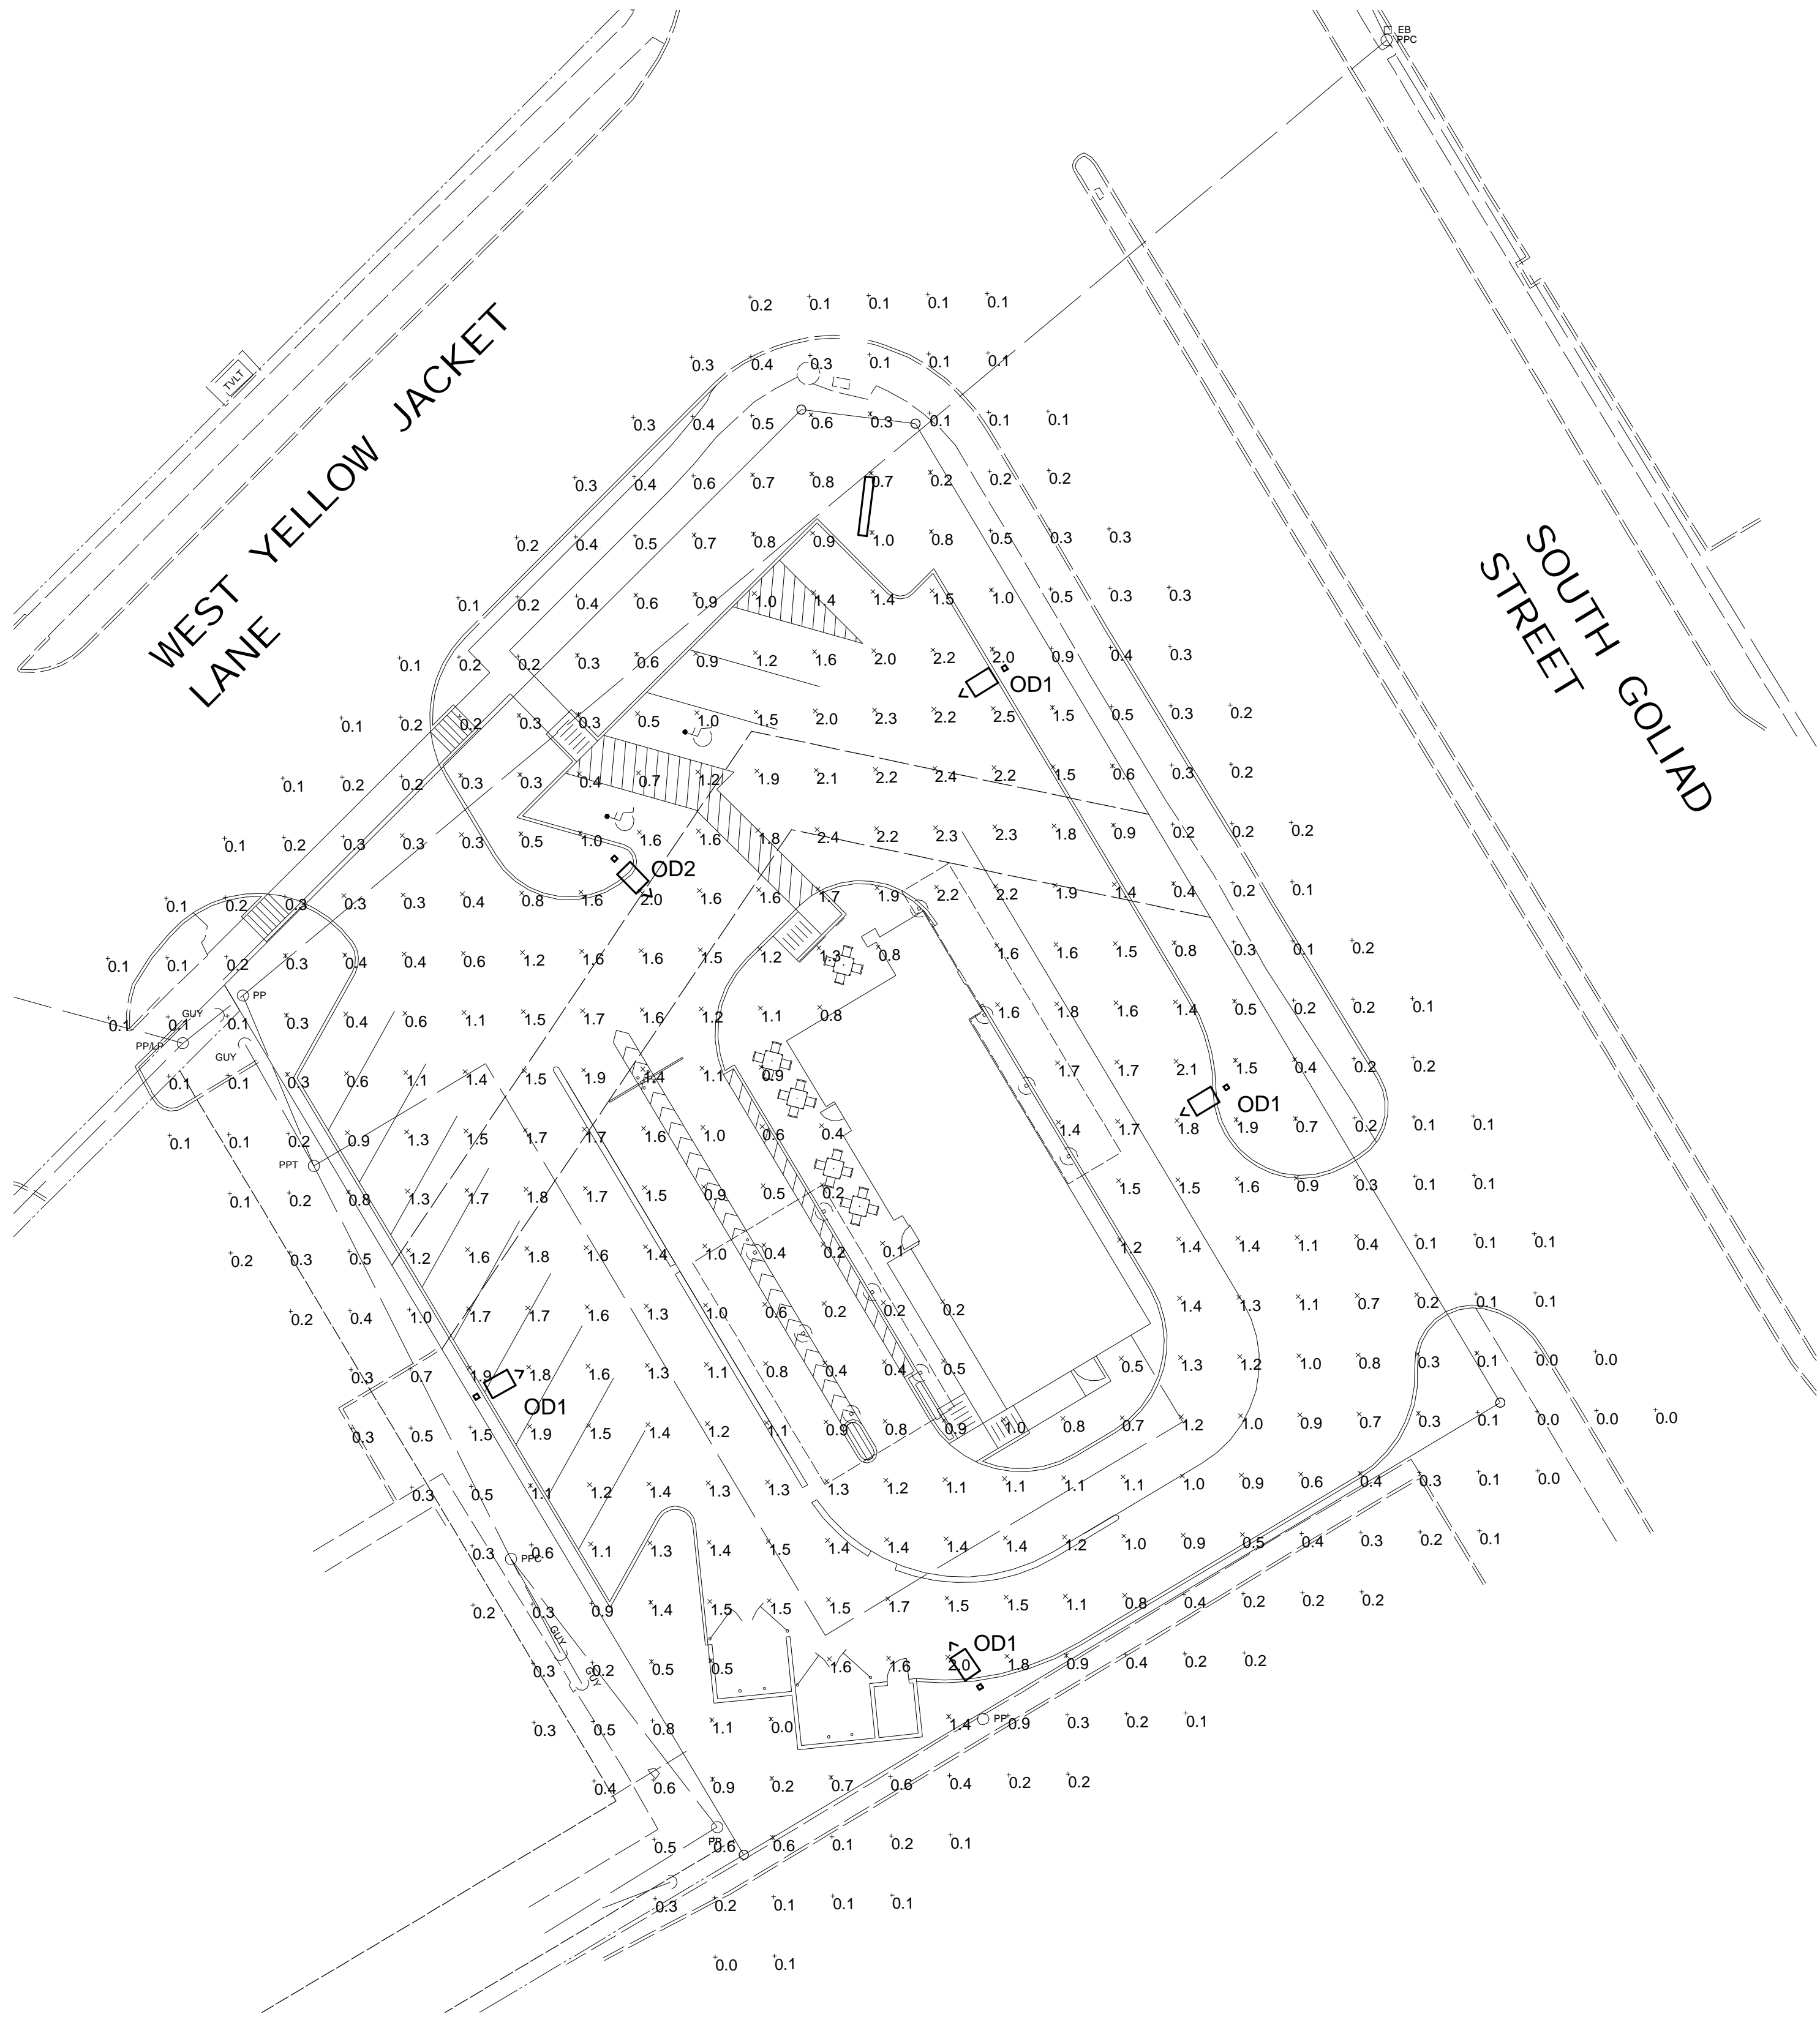

A1 PHOTOMETRIC PLAN
1" = 20'-0"



Chick-fil-A
5200 Buffington Road
Atlanta, Georgia
30349-2998

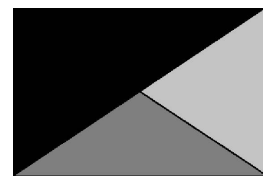

Kurzynske
& Associates
2900 Lebanon Pike, Ste 201
Nashville, Tennessee 37214
Telephone: (615) 255-5203
Fax: (615) 255-5207
Email: mail@kurzynske.com

TEXAS BOARD OF PROFESSIONAL
ENGINEERS FIRM NUMBER 10225



11/16/17

CHICK-FIL-A
Yellow Jacket & Goliad
1902 S. Goliad Street
Rockwall, TX 75087

FSR# 04222

REVISION SCHEDULE		
NO.	DATE	DESCRIPTION

CURRENT DESIGN	2017-041
NOTE APPLIED	
ENGINEER'S PROJECT #	17171.MA.S
PRINTED FOR	PERMIT
DATE	11/16/17
DRAWN BY	BTS

Information contained on this drawing and in all digital files
produced for above named project may not be reproduced in
any manner without express written or verbal consent from
authorized project representatives.

SHEET
PHOTOMETRIC PLAN

SHEET NUMBER

E-102.

ALL MATERIALS TO BE SUPPLIED BY THE CONTRACTOR. SEE SPECIFICATIONS FOR MATERIALS. 



1 DRIVE-THRU ELEVATION
NTS



2 FRONT ELEVATION
NTS




3 SIDE ELVATION
NTS



4 REAR ELEVATION
NTS

EXTERIOR FINISH SCHEDULE

BR-1	BRICK #1 (MODULAR SIZE) ACME BRICK COLOR- DRIFTWOOD VELOUR MORTAR: QUIKRETE 10H LIGHT BUFF	PT-7	EXTERIOR PAINT REFUSE ENCLOSURE SHERWIN WILLIAMS, #SW2807 "ROCKWOOD (MEDIUM BROWN)" SEMI-GLOSS FINISH ON DOOR FRAMES, SATIN FINISH ON WALLS
BR-2	BRICK #2 (MODULAR SIZE) ACME BRICK COLOR- GLACIER WHITE VELOUR MORTAR: QUIKRETE 10H LIGHT BUFF	PT-9	EXTERIOR PAINT MISCELLANEOUS METALS SHERWIN WILLIAMS - SHER-CRYL HIGH PERFORMANCE ACRYLIC #B66-350 COLOR - DARK BRONZE SEMI-GLASS FINISH
EC-1	PARAPET WALL COPING DUROLAST/ EXCEPTIONAL METALS COLOR TO MATCH MP-1 COLOR - ED680 - CUSTOM	PT-10	EXTERIOR PAINT MISCELLANEOUS METALS SHERWIN WILLIAMS, #SW7075 "WEB GRAY" SEMI-GLOSS ON METAL CHANNEL AND POST
MP-1	METAL PANEL NICHHA - ILLUMINATION COLOR- RED	ST-1	STOREFRONT YKK - YES 45 (YES 45 FS AT INTERIOR PLAY AREA LOCATIONS) COLOR - DARK BRONZE (MATTE)

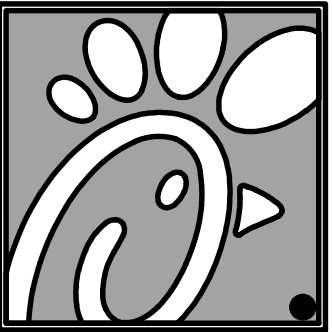

Chick-fil-A

5200 Buffington Rd.
Atlanta Georgia,
30349-2998

Revisions:

Mark Date By

△


Mark Date By

△

Mark Date By

△

Seal

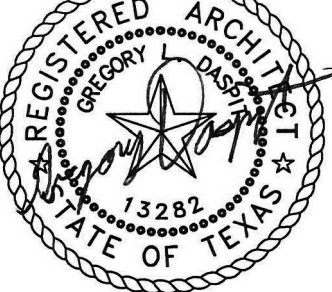

11-16-17

MAYSE & ASSOCIATES, INC.
Architects • Planning • Construction Management
1404 Quorum Dr.
Dallas, TX 75201
Phone: (972) 386-0338
Fax: (972) 386-0578

STORE
Yellow Jacket &
Goliad

Rockwall, TX

SHEET TITLE
EXTERIOR
ELEVATIONS

VERSION:
ISSUE DATE:

Job No. : 17151

Store : 04222

Date : 11-16-17

Drawn By : BN

Checked By: _____

Sheet

A-2.3