

DEVELOPMENT APPLICATION

City of Rockwall Planning and Zoning Department 385 S. Goliad Street Rockwall, Texas 75087

STAFF	USE	ONLY	


PLANNING & ZONING CASE NO.

NOTE: THE APPLICATION IS NOT CONSIDERED ACCEPTED BY THE CITY UNTIL THE PLANNING DIRECTOR AND CITY ENGINEER HAVE SIGNED BELOW.

DIRECTOR OF PLANNING:

CITY ENGINEER:

PLEASE CHECK THE AF	PPROPRIATE BOX BELOW TO INDICAT	E THE TYPE OF D	DEVELOPMENT REQL	JEST [SELECT ONLY ONE BO	X]:
☐ PRELIMINARY PL ☐ FINAL PLAT (\$300 ☐ REPLAT (\$300.00 ☐ AMENDING OR M	100.00 + \$15.00 ACRE) 1 AT (\$200.00 + \$15.00 ACRE) 1 1.00 + \$20.00 ACRE) 1 + \$20.00 ACRE) 1		☐ SPECIFIC USE ☐ PD DEVELOPM OTHER APPLICA: ☑ TREE REMOVA	GE (\$200.00 + \$15.00 ACRE) PERMIT (\$200.00 + \$15.00 AC IENT PLANS (\$200.00 + \$15.00 TION FEES:	DRE) 1 & 2 0 ACRE) 1
SITE PLAN APPLICA SITE PLAN (\$250. AMENDED SITE P		N (\$100.00)	PER ACRE AMOUNT. FO 2: A <u>\$1,000.00</u> FEE WIL	FEE, PLEASE USE THE EXACT ACREA OR REQUESTS ON LESS THAN ONE ACR LL BE ADDED TO THE APPLICATION TION WITHOUT OR NOT IN COMPLIANCE	E, ROUND UP TO ONE (1) ACRE. FEE FOR ANY REQUEST THAT
PROPERTY INFOR	RMATION [PLEASE PRINT]				
ADDRESS	701 E-I-30, Rockwall, T.	X 75087			
SUBDIVISION	LAKE POINTE BAPTIST	T CHURCH	ADDITION	LOT 3	BLOCK A
GENERAL LOCATION					
ZONING, SITE PLA	AN AND PLATTING INFORMA	TION [PLEASE F	PRINT]		
CURRENT ZONING	PD		CURRENT USE	CHURCH CAMPL	JS
PROPOSED ZONING	N/A		PROPOSED USE	CHURCH CAMPL	JS
ACREAGE	35.6 LO	TS [CURRENT]	1	LOTS [PROPOSED]	N/A
REGARD TO ITS AF	PLATS: BY CHECKING THIS BOX YOU AC PROVAL PROCESS, AND FAILURE TO ADD NIAL OF YOUR CASE.	KNOWLEDGE THA DRESS ANY OF STA	T DUE TO THE PASSA AFF'S COMMENTS BY T	GE OF <u>HB3167</u> THE CITY NO LO THE DATE PROVIDED ON THE DI	ONGER HAS FLEXIBILITY WITI EVELOPMENT CALENDAR WIL
OWNER/APPLICA	NT/AGENT INFORMATION [PL	EASE PRINT/CHEC	K THE PRIMARY CONTA	ACT/ORIGINAL SIGNATURES AR	E REQUIRED]
□ OWNER	LAKEPOINTE CHURCH		☐ APPLICANT	KIMLEY-HORN	
CONTACT PERSON	JOHN WARDELL	C	ONTACT PERSON	MIKE FEATHER	
ADDRESS	701 E-I-30		ADDRESS	203 W NASH ST	
				SUITE 100	
CITY, STATE & ZIP	ROCKWALL, TX 75087	C	CITY, STATE & ZIP	TERRELL, TX 75	160
PHONE	214-707-2732		PHONE	972-391-7414	
E-MAIL	JOHN.WARDELL@LAKEPOINTE.Ch	HURCH	E-MAIL	MIKE.FEATHER@KIMLE	Y-HORN.COM
STATED THE INFORMATIO	IGNED AUTHORITY, ON THIS DAY PERSON N ON THIS APPLICATION TO BE TRUE AND	CERTIFIED THE FO		•	त् THE UNDERSIGNED, WHO
\$_{OO,OO} NEORMATION CONTAINED	AM THE OWNER FOR THE PURPOSE OF THIS TO COVER THE COST OF THIS TO 20 24 BY SIGNING THIS APPLICATION TO THE PUBLISH WITH THIS APPLICATION, IF SUCH REPROL	APPLICATION, HAS E LICATION, I AGREE C. THE CITY IS AL	BEEN PAID TO THE CITY (THAT THE CITY OF ROC LSO AUTHORIZED AND	OF ROCKWALL ON THIS THE KWALL (I.E. "CITY") IS AUTHORIZE PERMITTED TO REPRODUCE AN	DAY O D AND PERMITTED TO PROVID Y COPYRIGHTED INFORMATION
GIVEN UNDER MY HAND A	ND SEAL OF OFFICE ON THIS THE 19	DAY OF Augu	st_2024.		KRISTI DONAGHY otary ID #132211284 / Commission Expire*
	OWNER'S SIGNATURE JULY	Vardell		1	October 15, 2027
NOTARY PUBLIC IN AND F	OR THE STATE OF TEXAS Kindi	Donagh	ie	MY COMMISSION EXPIR	ES 10/15/2027

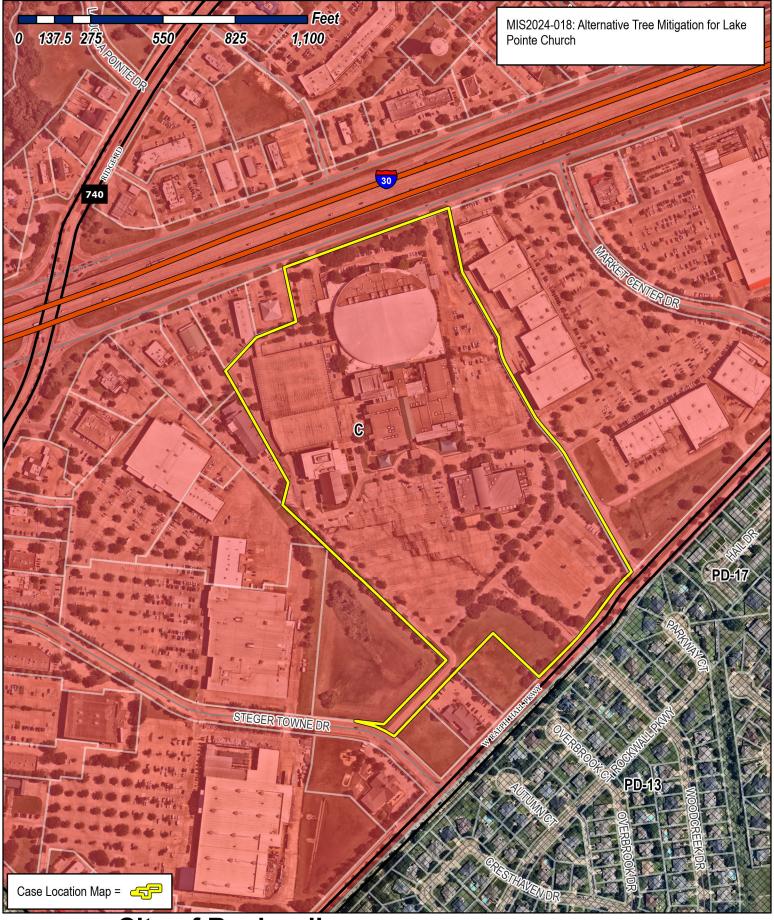




City of Rockwall Planning & Zoning Department 385 S. Goliad Street

Planning & Zoning Department 385 S. Goliad Street Rockwall, Texas 75087 (P): (972) 771-7745 (W): www.rockwall.com The City of Rockwall GIS maps are continually under development and therefore subject to change without notice. While we endeavor to provide timely and accurate information, we make no guarantees. The City of Rockwall makes no warranty, express or implied, including warranties of merchantability and fitness for a particular purpose. Use of the information is the sole responsibility of the user.



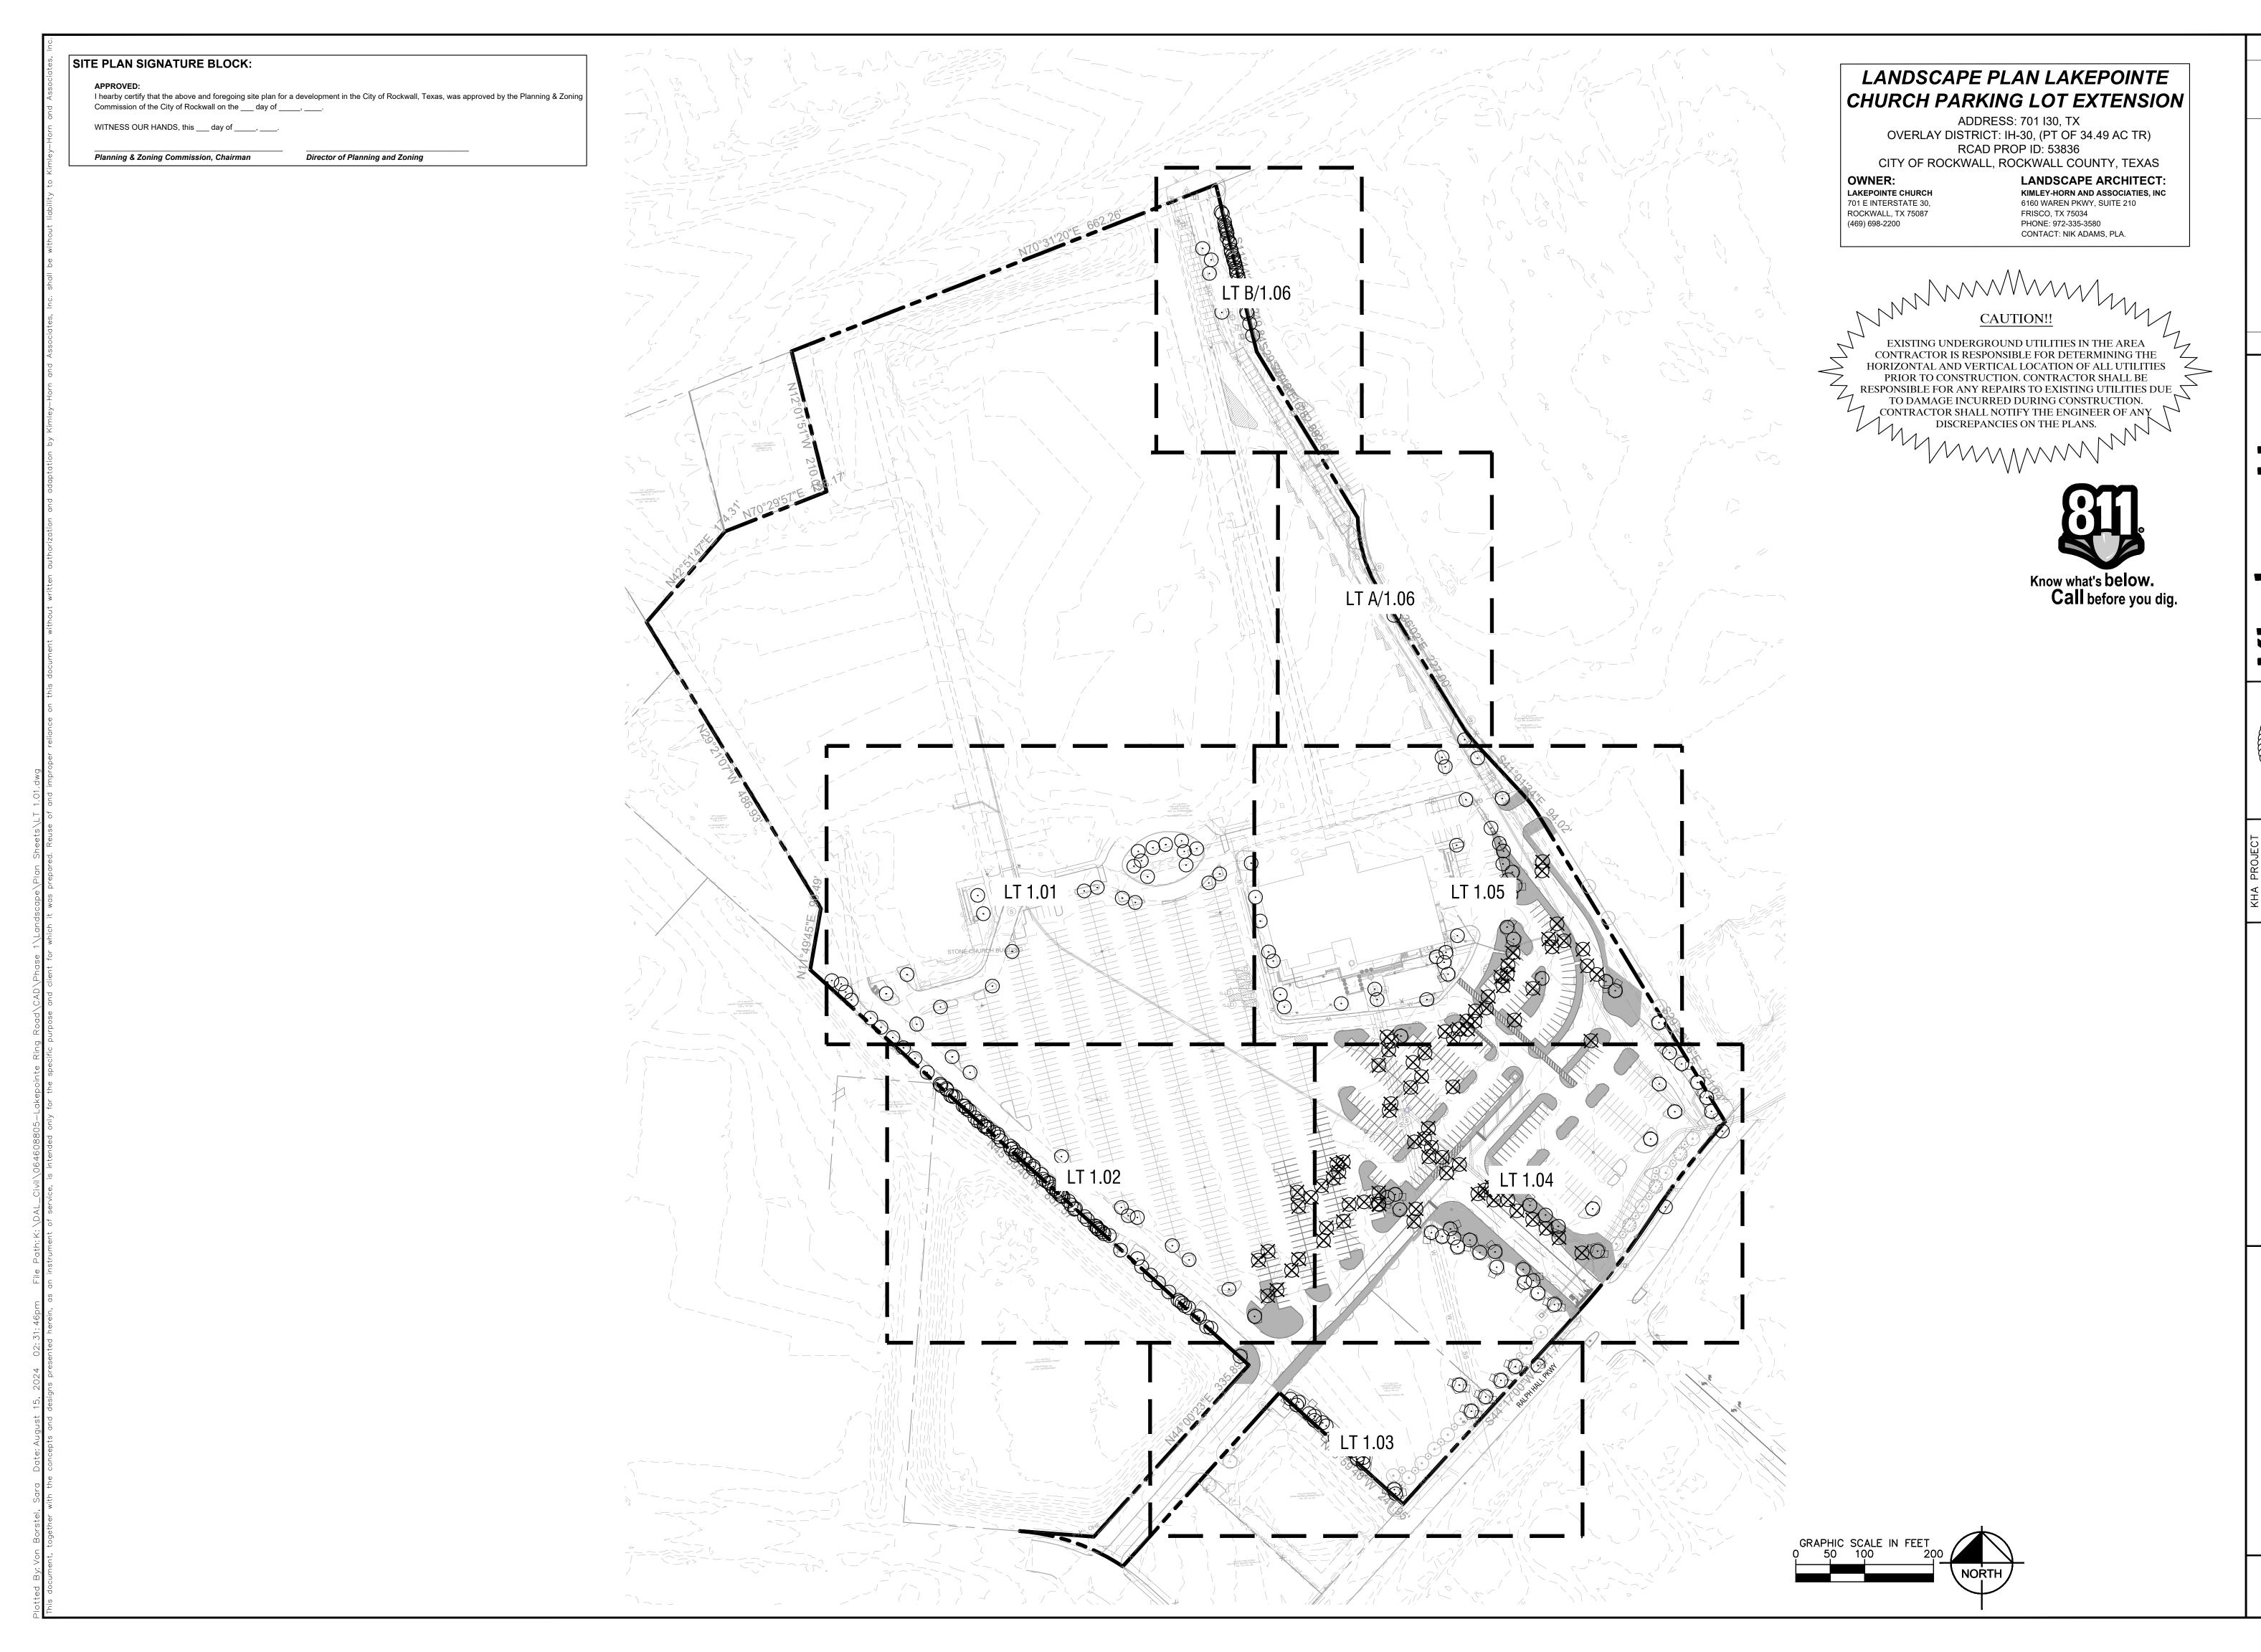

. INC. TX 75034 -928 No. REVISIONS

© 2024 KIMLEY-HORN AND ASSOCIATES, I 160 WARREN PARKWAY, SUITE 210, FRISCO, T. PHONE: 972-335-3580 WWW.KIMLEY-HORN.COM TEXAS REGISTERED ENGINEERING FIRM F-9



8/15/2024 NMOHS SHOWN

8/15/2024
SCALE: AS SHOWN
DESIGNED BY: CLW
DRAWN BY: CLW


LL TREESCAPE PLAN


ROAD


SITY OF ROCKWALL


SWALL COLINEY TEXAS


SHEET NUMBER
LT 1.00

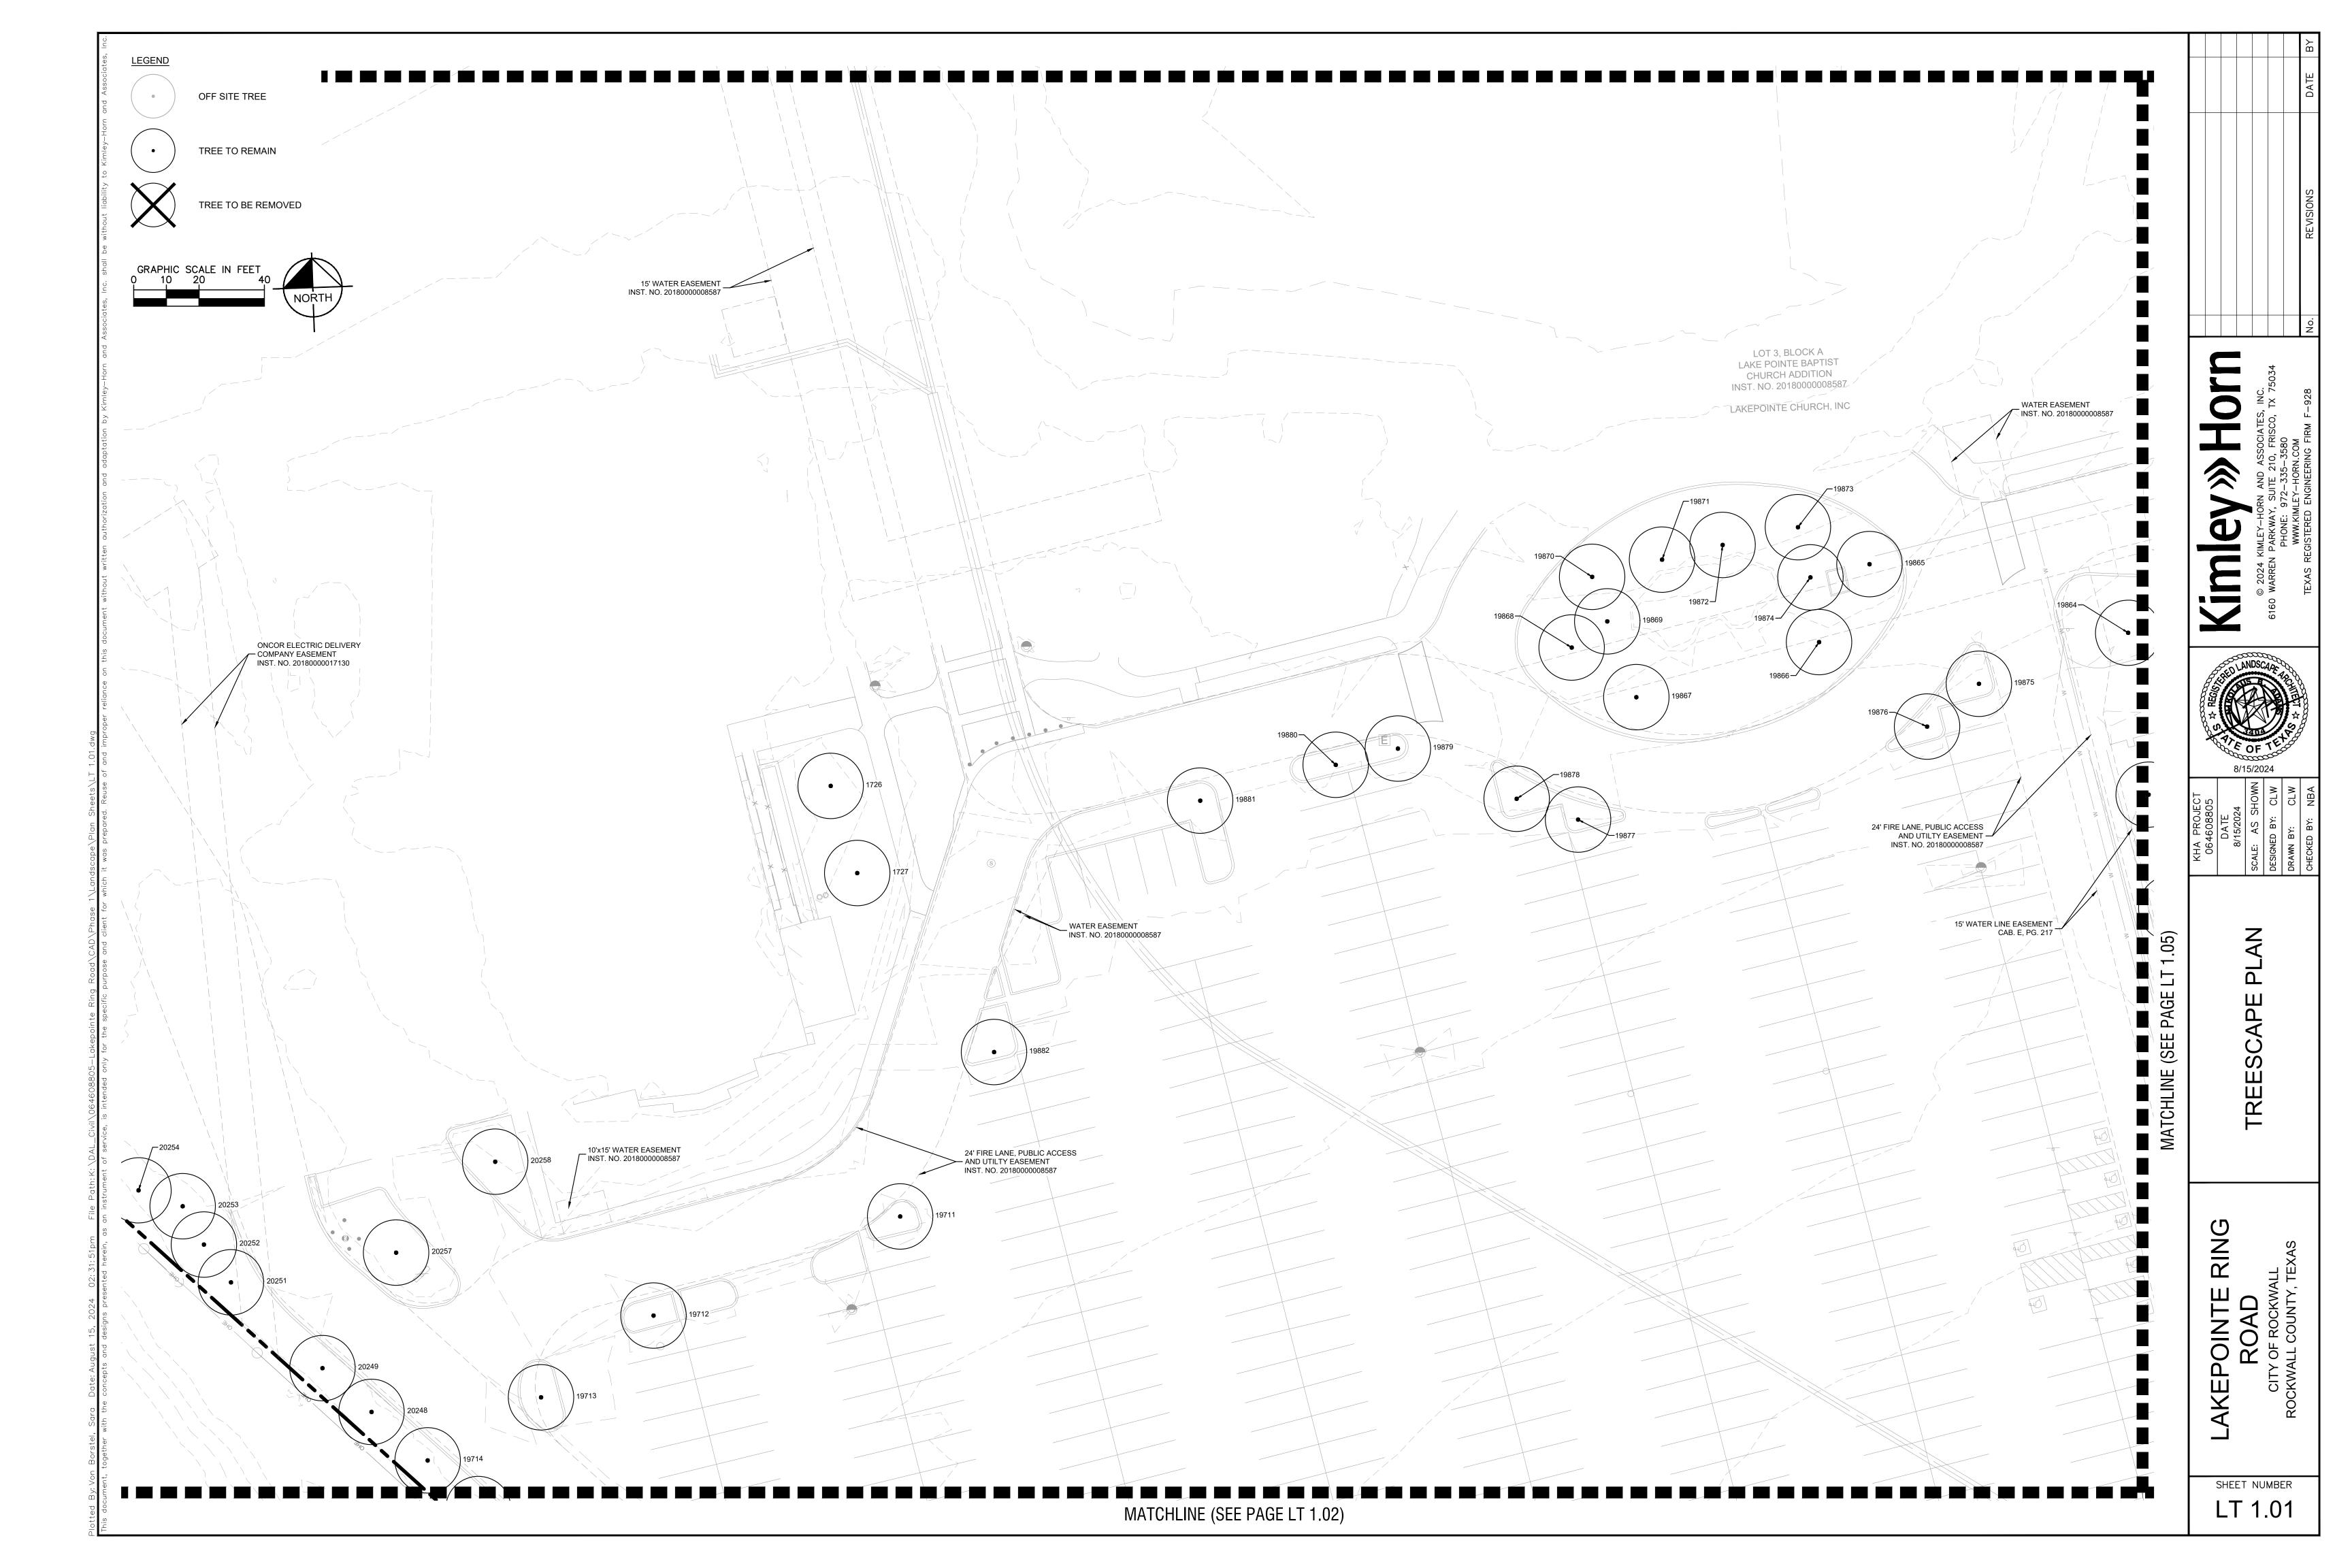


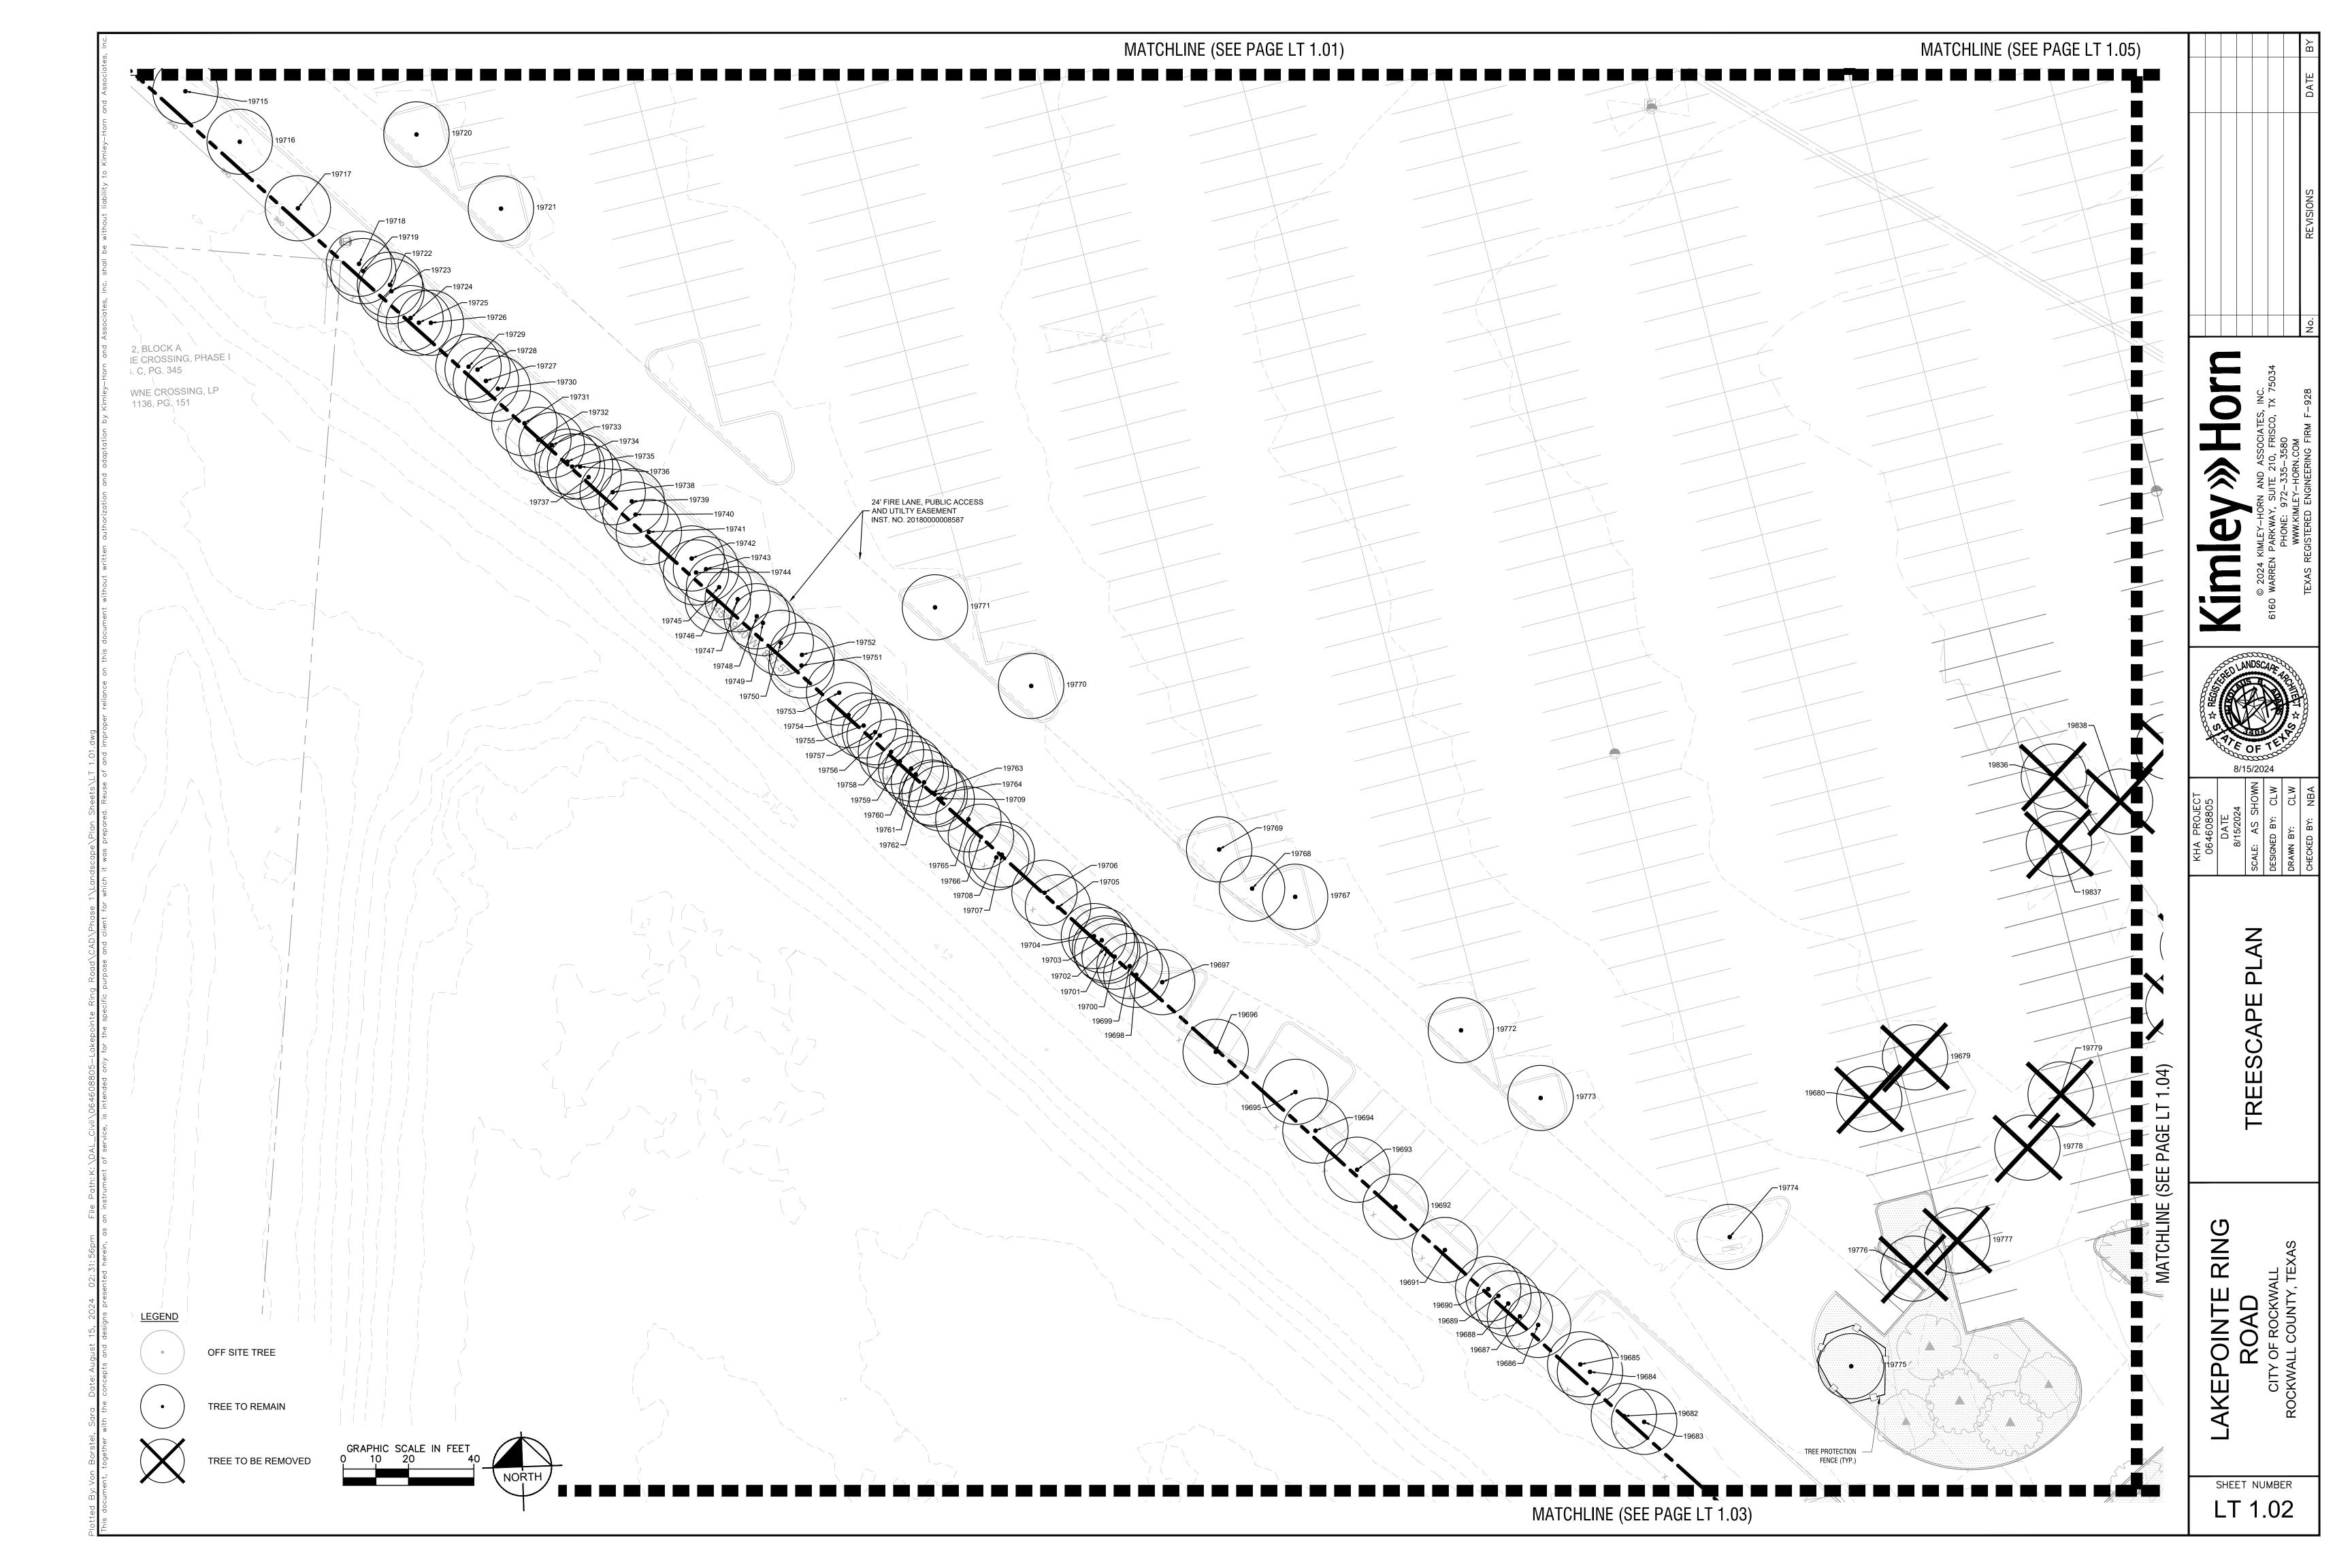

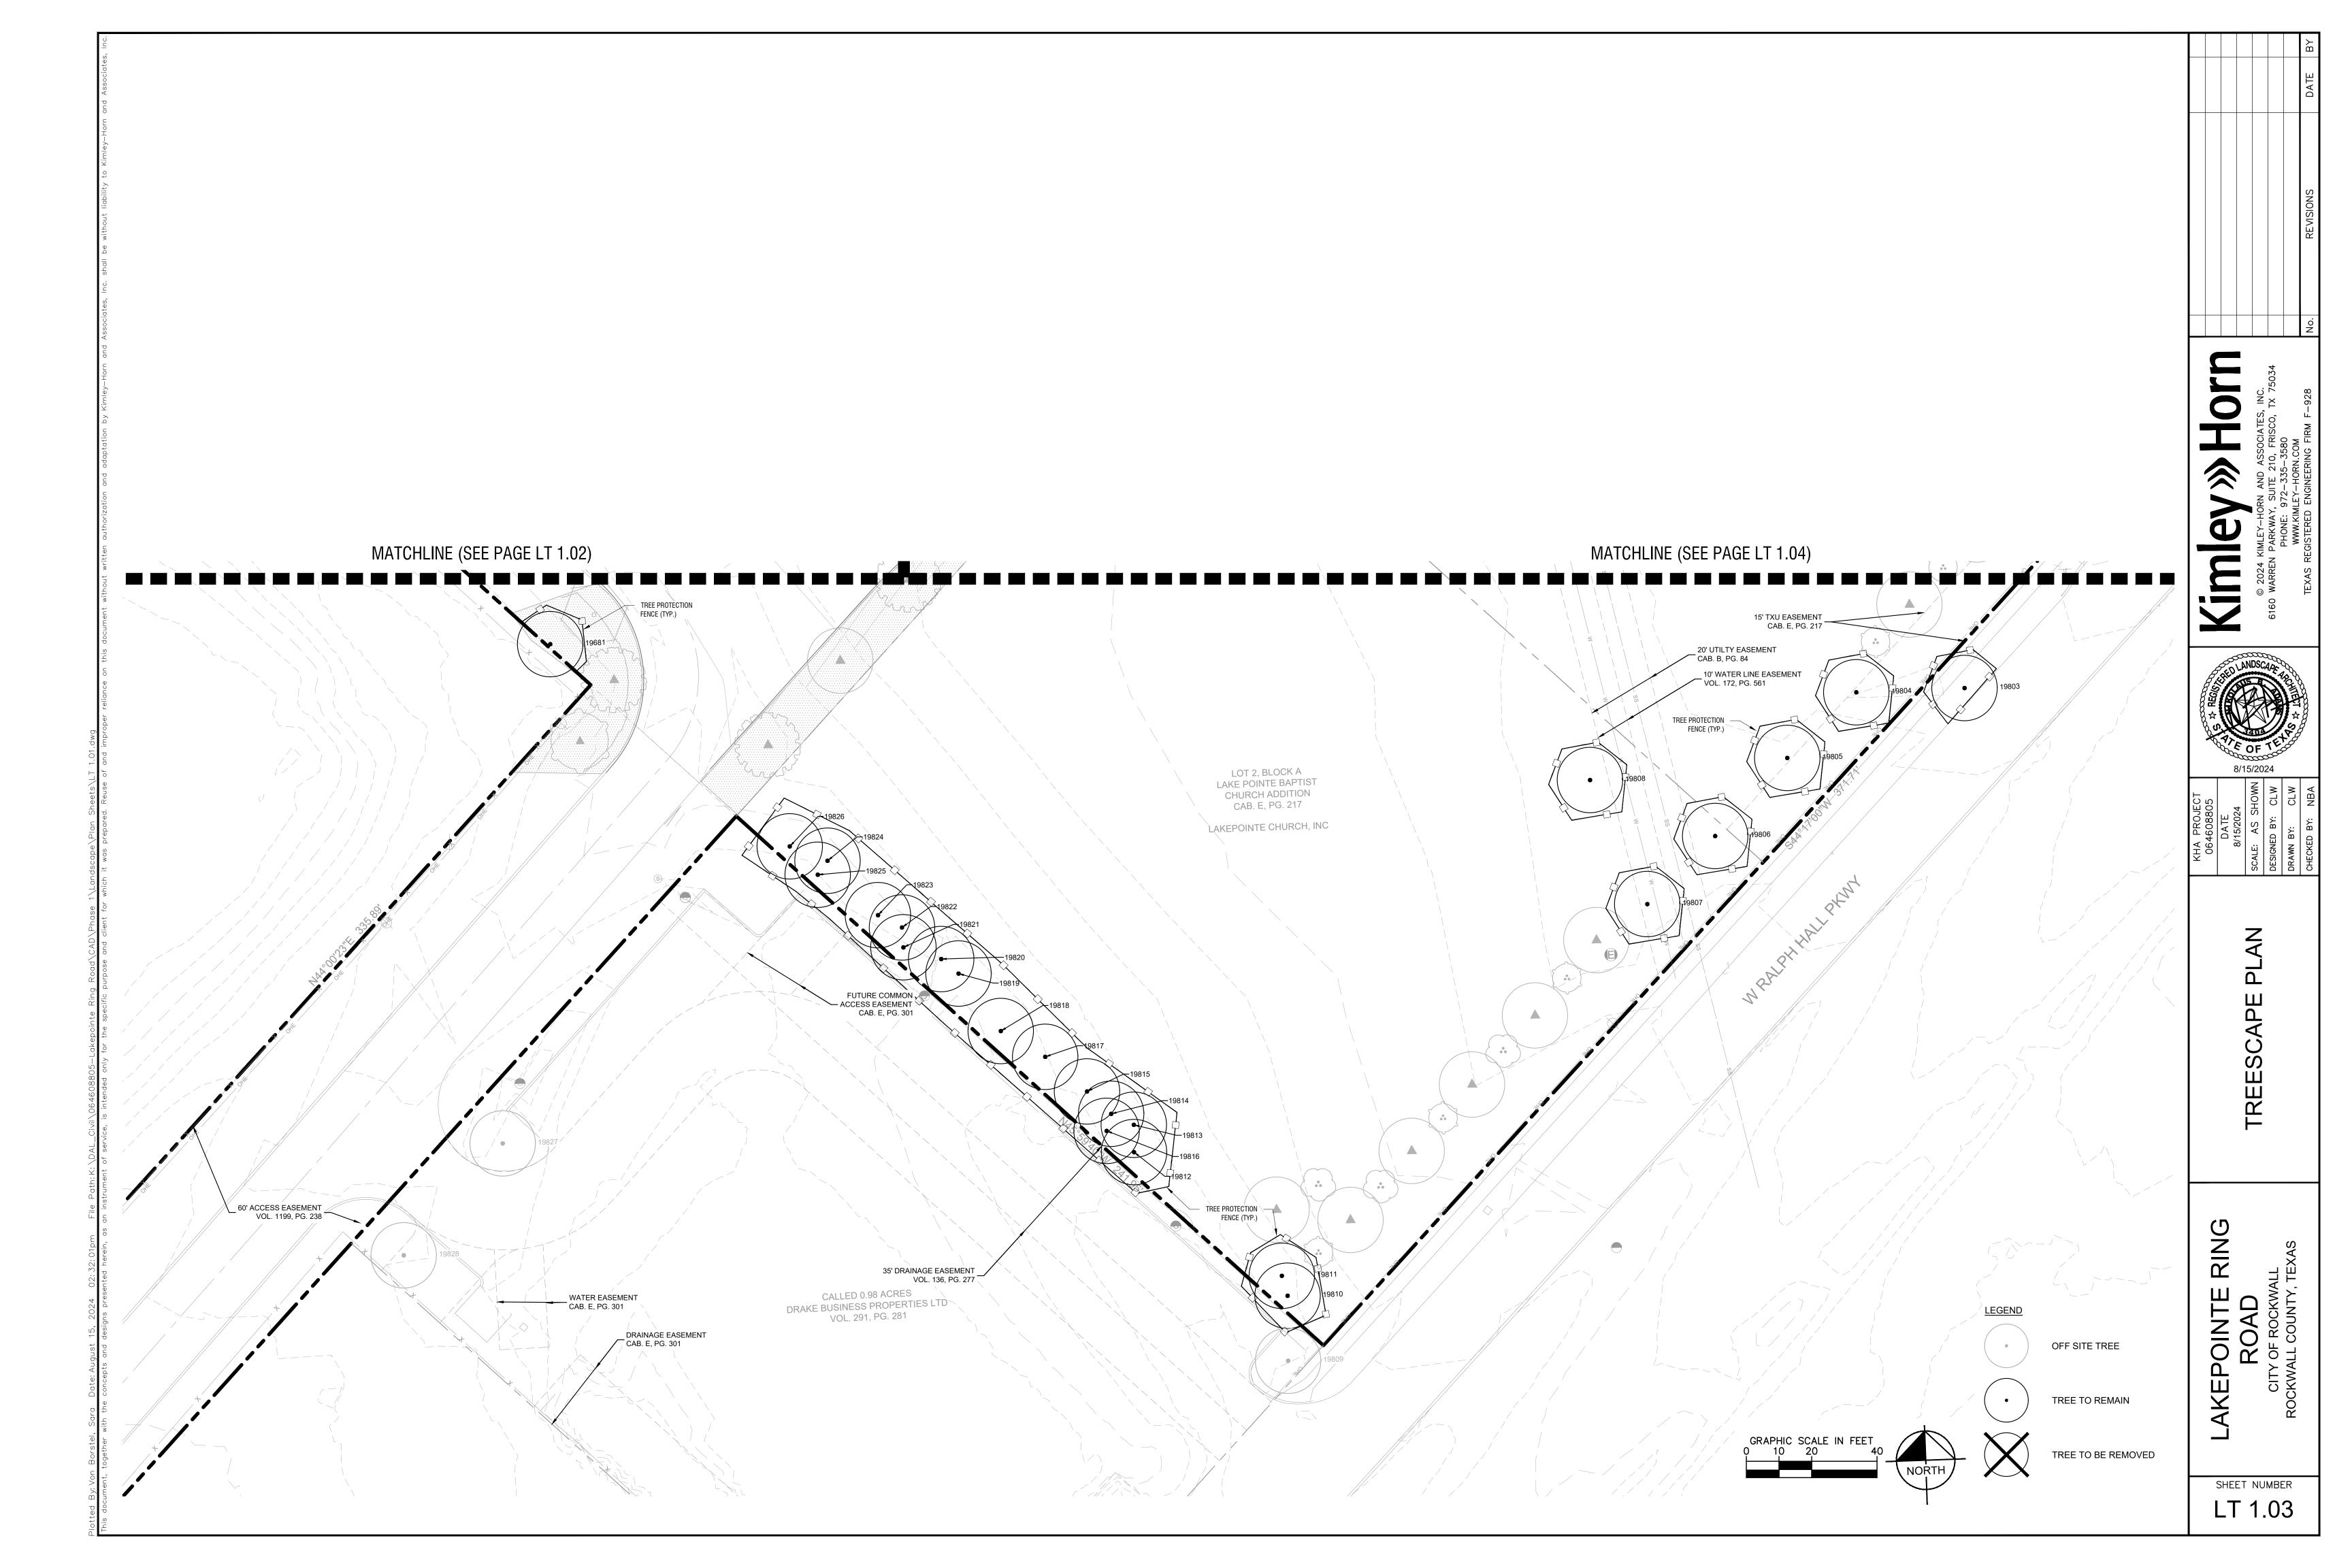

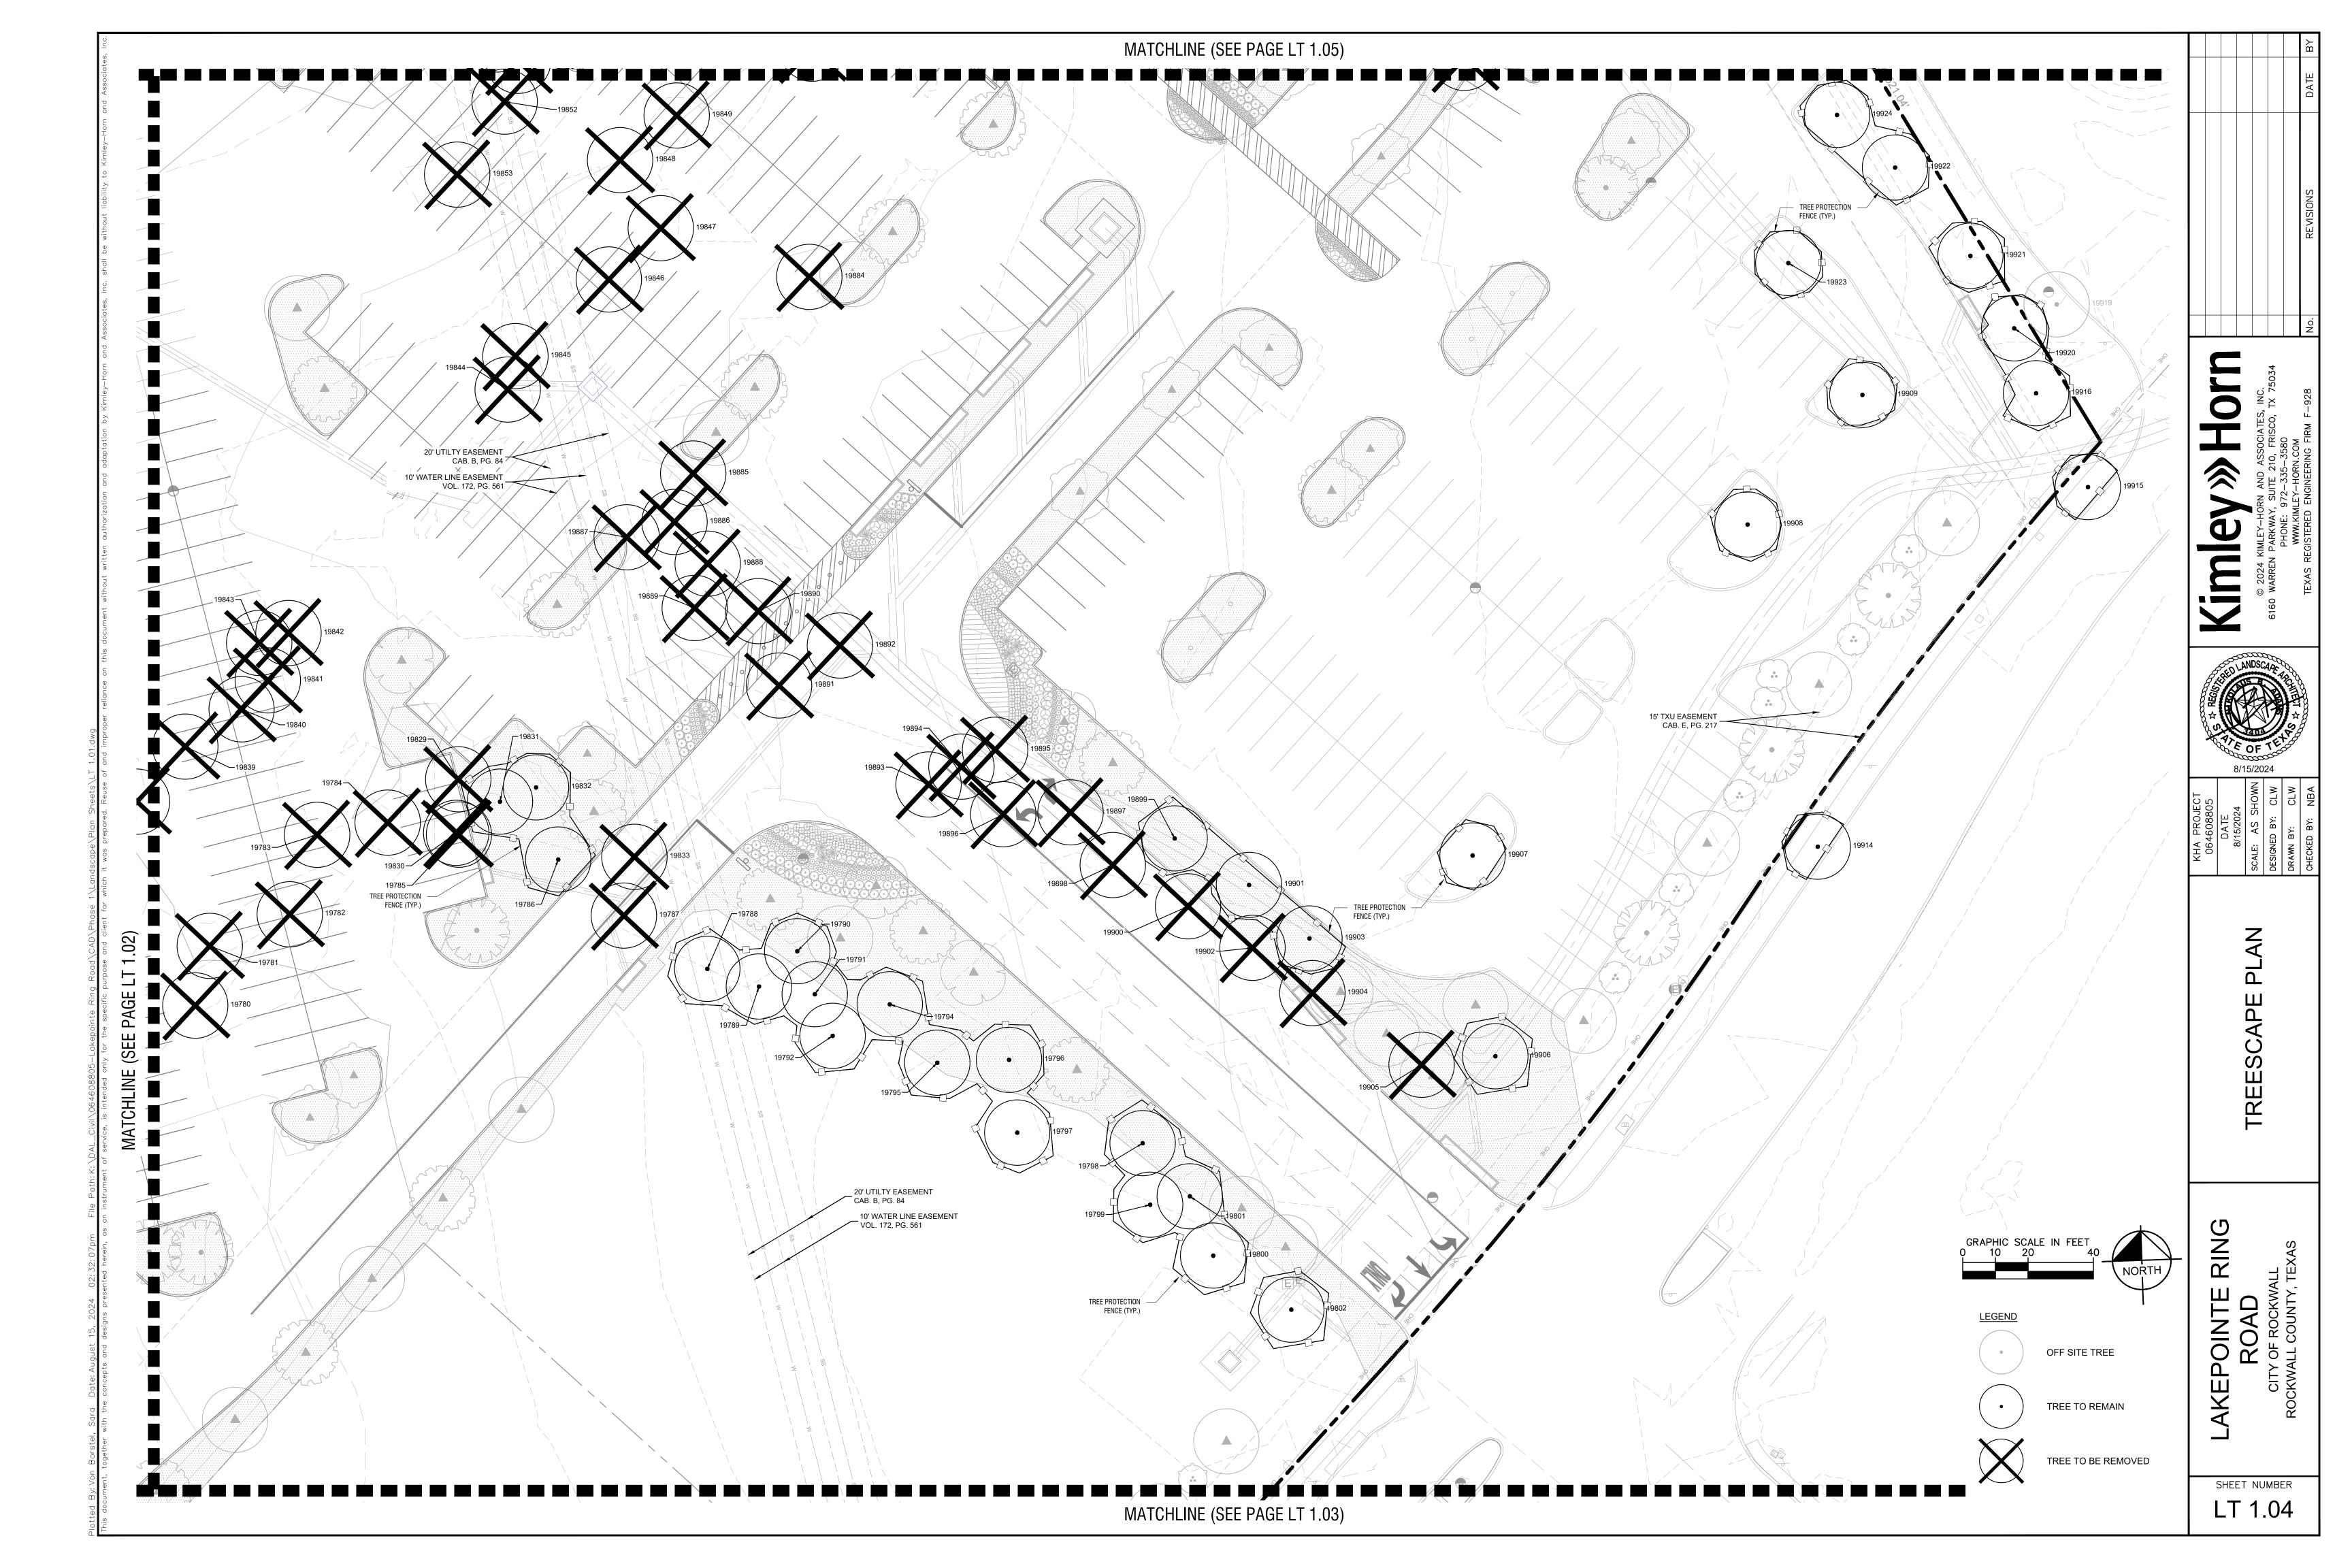

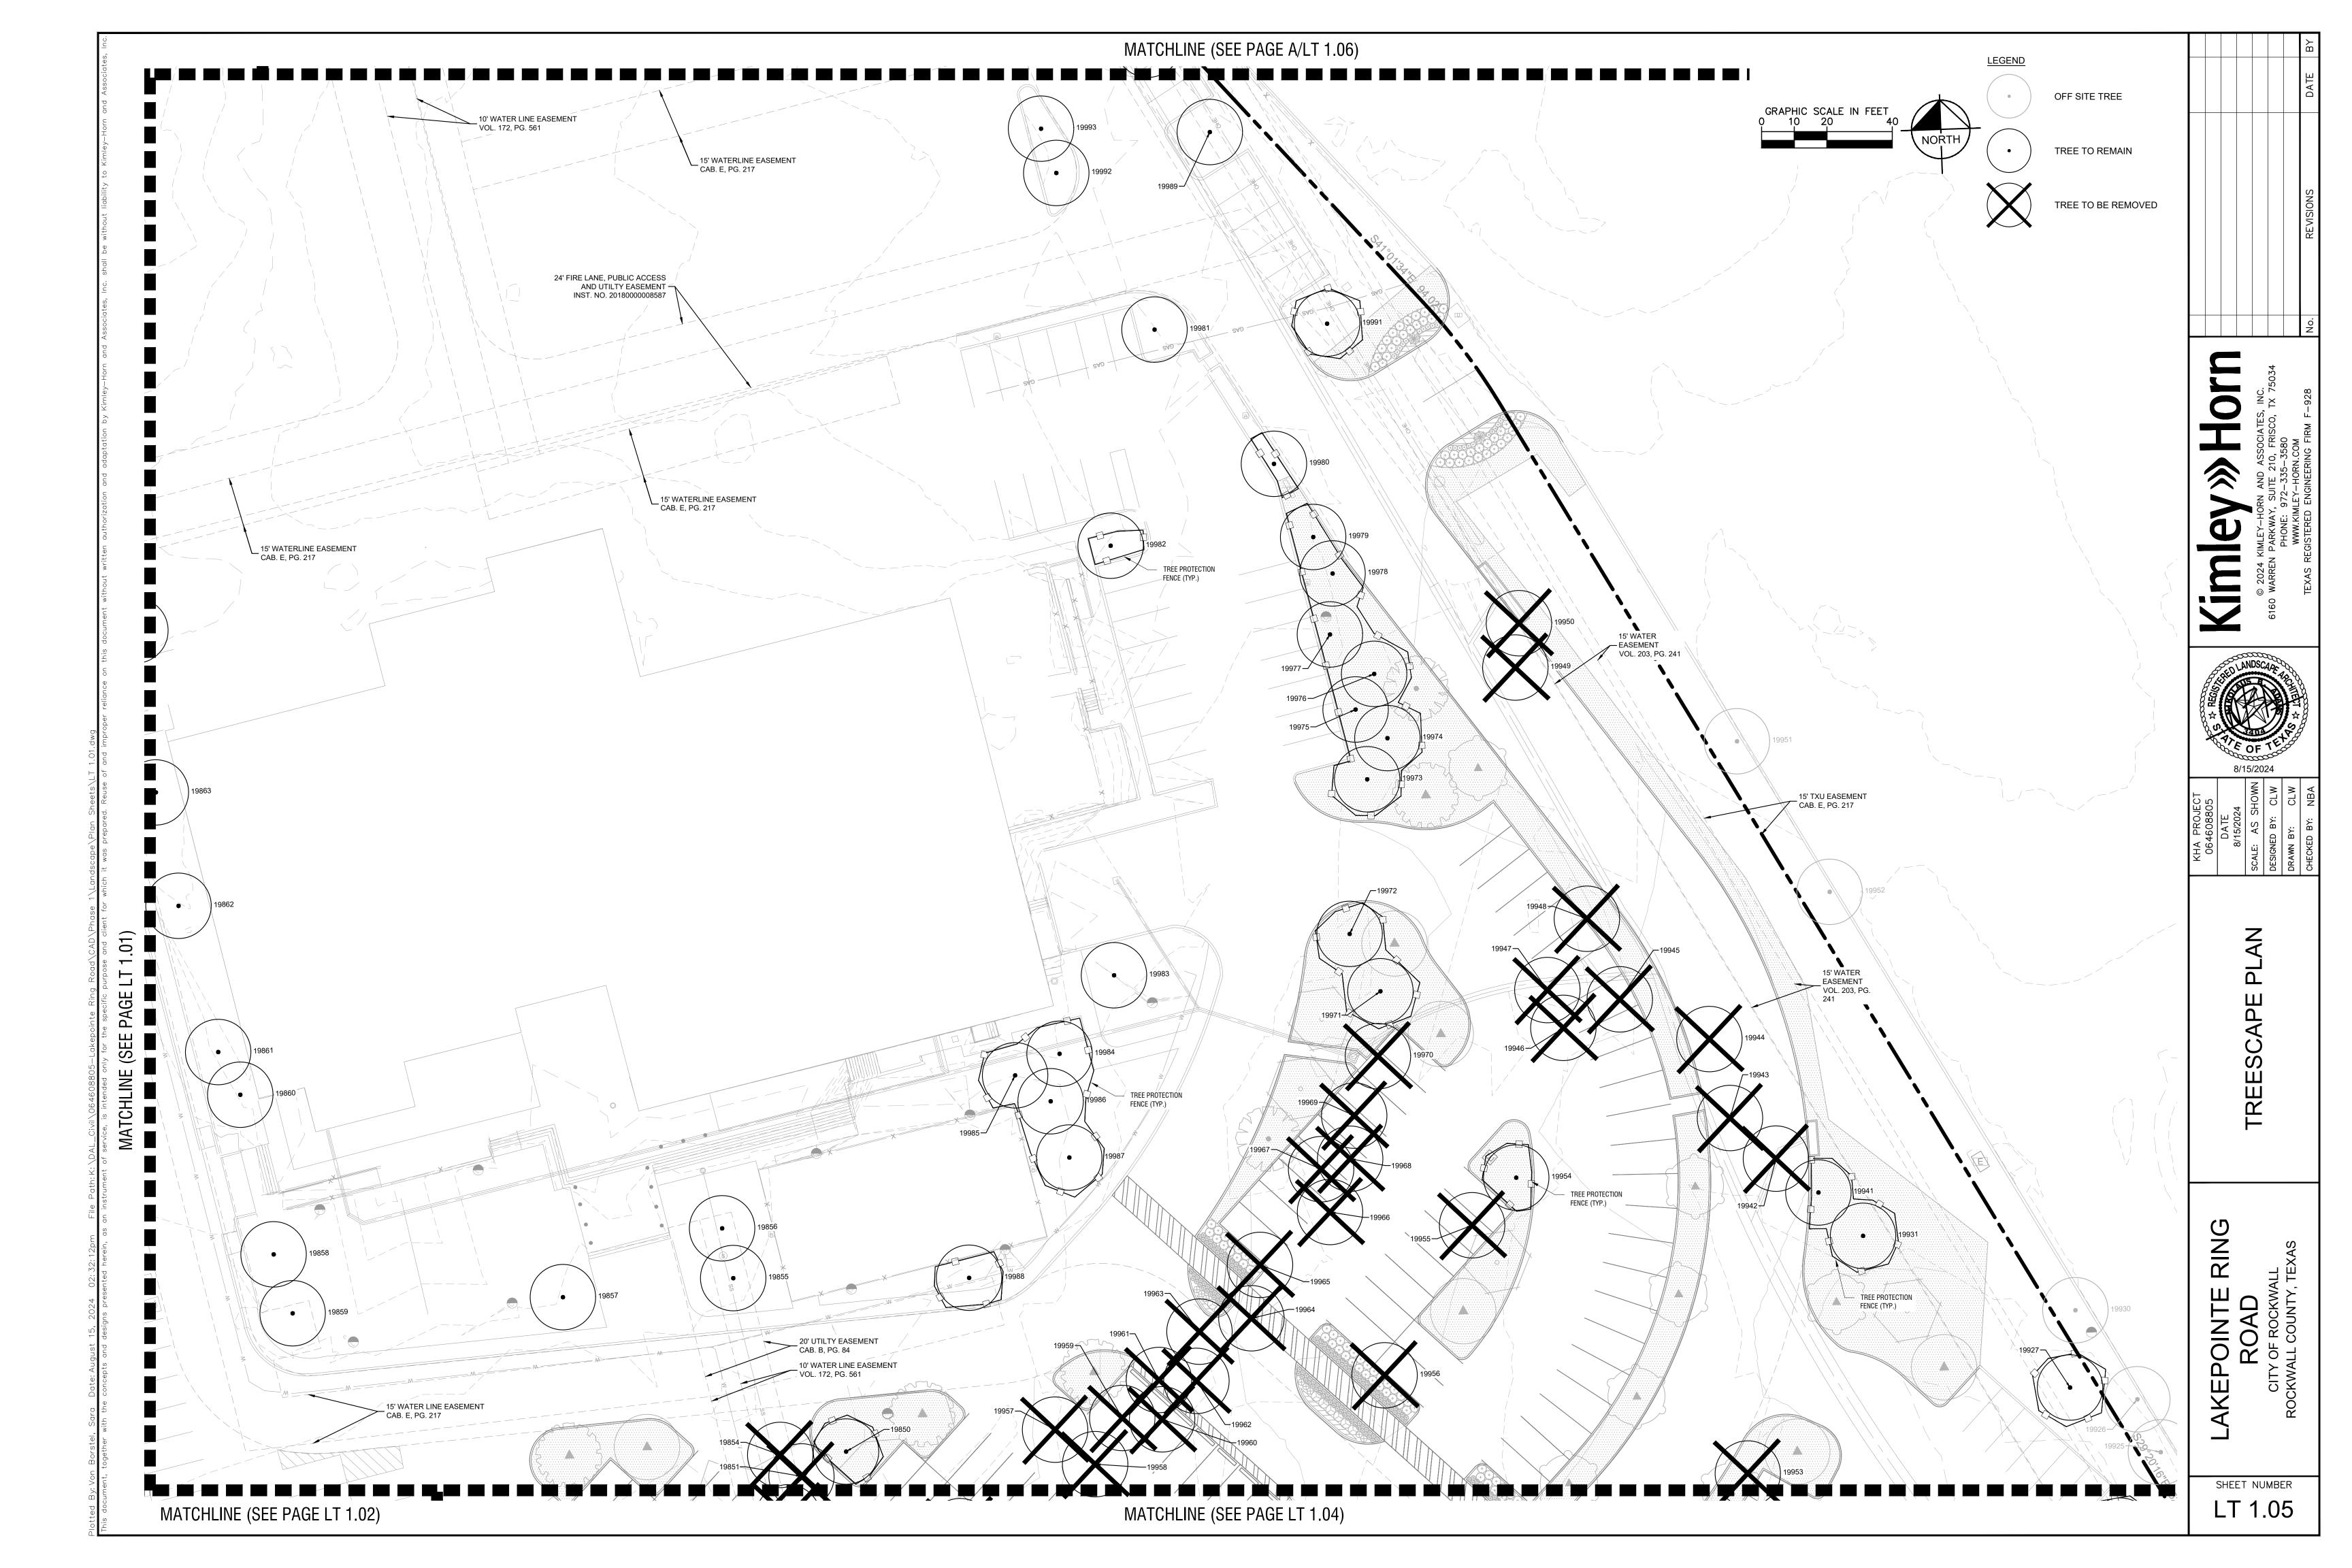

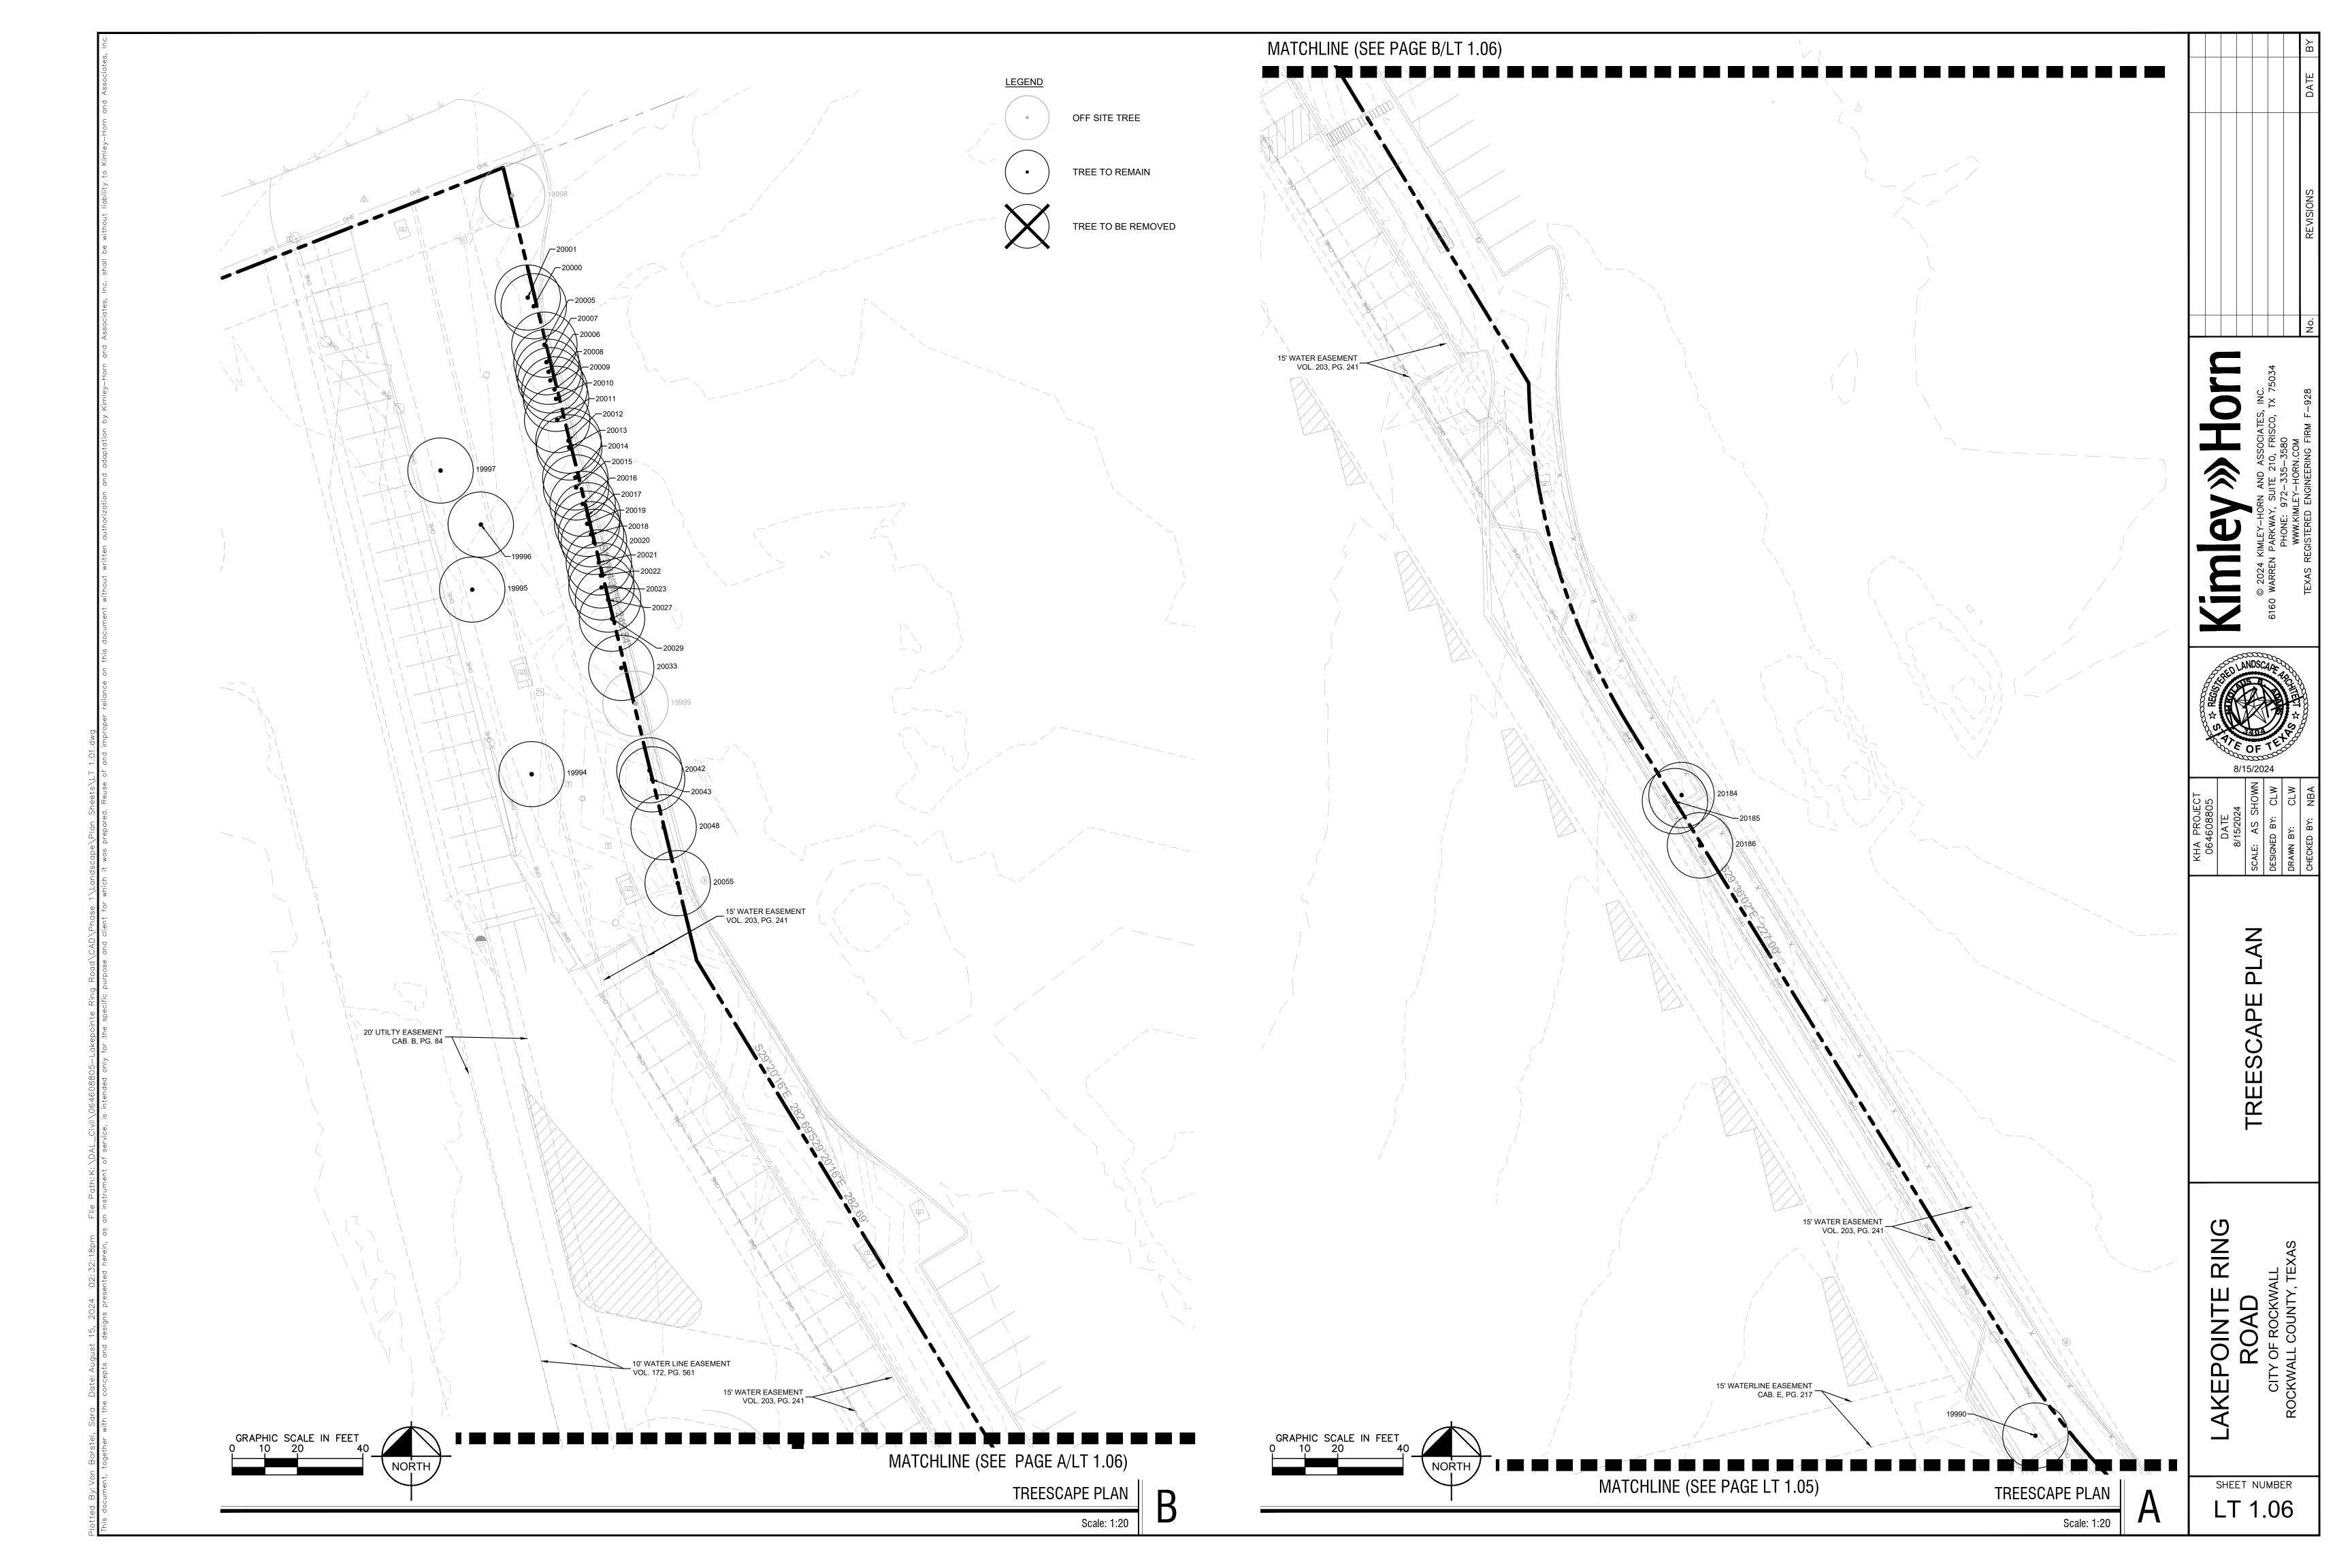


Point Number	Name	DBH	Status	Protection Status	Mitigation Required	Credits
1726	Crepe Myrtle	5"	REMAIN	NOT PROTECTED		
1727	Oak	6"	REMAIN	PRIMARY PROTECTED		
19681	Cedar	18"	REMAIN	SECONDARY PROTECTED		
19682	Cedar	26''	REMAIN	FEATURED TREE		
19683	Elm	17''	REMAIN	PRIMARY PROTECTED		
19684	Hackberry	12"	REMAIN	NOT PROTECTED		
19685	Hackberry	12"	REMAIN	NOT PROTECTED		
19686	Hackberry	10''	REMAIN	NOT PROTECTED		
19687	Hackberry	15"	REMAIN	NOT PROTECTED		
19688	Hackberry	12"	REMAIN	NOT PROTECTED		
19689	Elm	9''	REMAIN	PRIMARY PROTECTED		
19690	Elm	10"	REMAIN	PRIMARY PROTECTED		-
19691	Elm	6"	REMAIN	PRIMARY PROTECTED		1
19692	Hackberry	15"	REMAIN	NOT PROTECTED		
	,	16"				-
19693	Cedar		REMAIN	SECONDARY PROTECTED		
19694	Elm	24"	REMAIN	PRIMARY PROTECTED		
19695	Crepe Myrtle	10''	REMAIN	NOT PROTECTED		
19696	Cedar	15''	REMAIN	SECONDARY PROTECTED		
19697	Hackberry	14''	REMAIN	NOT PROTECTED		
19698	Elm	10''	REMAIN	PRIMARY PROTECTED		
19699	Elm	11"	REMAIN	PRIMARY PROTECTED		
19700	Hackberry	15''	REMAIN	NOT PROTECTED		
19701	Hackberry	6''	REMAIN	NOT PROTECTED		
19702	Hackberry	6''	REMAIN	NOT PROTECTED		+
19703	Hackberry	14"	REMAIN	NOT PROTECTED		+
19703	Hackberry	8"	REMAIN	NOT PROTECTED		
	-					-
19705	Hackberry	9"	REMAIN	NOT PROTECTED		-
19706	Hackberry	25''	REMAIN	NOT PROTECTED		
19707	Cedar	24''	REMAIN	SECONDARY PROTECTED		
19708	Cedar	12''	REMAIN	SECONDARY PROTECTED		
19709	Hackberry	8''	REMAIN	NOT PROTECTED		
19711	Crepe Myrtle	7''	REMAIN	NOT PROTECTED		
19712	Crepe Myrtle	10''	REMAIN	NOT PROTECTED		
19713	Crepe Myrtle	9''	REMAIN	NOT PROTECTED		
19714	Elm	9''	REMAIN	PRIMARY PROTECTED		
19715	Elm	11"	REMAIN	PRIMARY PROTECTED		+
19716	Elm	16"	REMAIN	PRIMARY PROTECTED		
19717	Elm	18"	REMAIN	PRIMARY PROTECTED		
19718	Elm	15"	REMAIN	PRIMARY PROTECTED		
19719	Elm	11"	REMAIN	PRIMARY PROTECTED		
19720	Crepe Myrtle	20''	REMAIN	NOT PROTECTED		
19721	Hackberry	18"	REMAIN	NOT PROTECTED		
19722	Elm	12''	REMAIN	PRIMARY PROTECTED		
19723	Cedar	17''	REMAIN	SECONDARY PROTECTED		
19724	Cedar	12''	REMAIN	SECONDARY PROTECTED		
19725	Elm	7''	REMAIN	PRIMARY PROTECTED		
19726	Elm	13''	REMAIN	PRIMARY PROTECTED		
19727	Elm	15"	REMAIN	PRIMARY PROTECTED		
19728	Elm	13"	REMAIN	PRIMARY PROTECTED		1
19729	Cedar	10"	REMAIN	NOT PROTECTED		
		9"				_
19730	Elm		REMAIN	PRIMARY PROTECTED		
19731	Cedar	14"	REMAIN	SECONDARY PROTECTED		
19732	Cedar	7''	REMAIN	NOT PROTECTED		
19733	Hackberry	18"	REMAIN	NOT PROTECTED		
19734	Cedar	8"	REMAIN	NOT PROTECTED		
19735	Elm	10''	REMAIN	PRIMARY PROTECTED		
19736	Elm	16''	REMAIN	PRIMARY PROTECTED		
19737	Hackberry	22"	REMAIN	NOT PROTECTED		
19738	Bald Cypress	12"	REMAIN	PRIMARY PROTECTED		
19739	Lacebark Elm	25"	REMAIN	PRIMARY PROTECTED		25"
19740	Hackberry	11"	REMAIN	NOT PROTECTED		+
19741	Cedar	9''	REMAIN	NOT PROTECTED		+
19742	Cedar	10"	REMAIN	NOT PROTECTED		+
		9"				+
19743	Cedar		REMAIN	NOT PROTECTED		1
19744	Cedar	11"	REMAIN	SECONDARY PROTECTED		1
19745	Cedar	10''	REMAIN	NOT PROTECTED		
19746	Cedar	9''	REMAIN	NOT PROTECTED		
19747	Cedar	10''	REMAIN	NOT PROTECTED		
19748	Cedar	6''	REMAIN	NOT PROTECTED		
19749	Cedar	9''	REMAIN	NOT PROTECTED		
19750	Cedar	10"	REMAIN	NOT PROTECTED		
19751	Cedar	9"	REMAIN	NOT PROTECTED		+
	Cedar	6"	REMAIN	NOT PROTECTED		-
1 U / L /						-
19752	Hackberry	16"	REMAIN	NOT PROTECTED		1
19753	Hackberry	21"	REMAIN	NOT PROTECTED		1
19753 19754			REMAIN	NOT PROTECTED		
19753	Cedar	7''	KEIVIAIIV	. ————————————————————————————————————		1
19753 19754		7'' 12''	REMAIN	PRIMARY PROTECTED	<u></u>	\perp
19753 19754 19755	Cedar			PRIMARY PROTECTED PRIMARY PROTECTED		
19753 19754 19755 19756	Cedar Elm	12"	REMAIN			
19753 19754 19755 19756 19757	Cedar Elm Elm	12'' 9''	REMAIN REMAIN	PRIMARY PROTECTED		
19753 19754 19755 19756 19757 19758	Cedar Elm Elm Hackberry	12" 9" 16"	REMAIN REMAIN	PRIMARY PROTECTED NOT PROTECTED		

10763	Hackborn	0"	DEMAIN	NOT PROTECTED	
19762	Hackberry Hackberry	8" 8"	REMAIN	NOT PROTECTED	
19763 19764	Hackberry	13"	REMAIN	NOT PROTECTED NOT PROTECTED	
19765	Hackberry	10"	REMAIN	NOT PROTECTED	
19766	Cedar	13"	REMAIN	SECONDARY PROTECTED	
19767	Crepe Myrtle	12''	REMAIN	NOT PROTECTED	
19768	Crepe Myrtle	13" 14"	REMAIN	NOT PROTECTED	
19769 19770	Crepe Myrtle Hackberry	16"	REMAIN	NOT PROTECTED NOT PROTECTED	
19771	Crepe Myrtle	9''	REMAIN	NOT PROTECTED	
19772	Crepe Myrtle	14''	REMAIN	NOT PROTECTED	
19773	Crepe Myrtle	11"	REMAIN	NOT PROTECTED	
19774	Oak - Dead Tree	13" 22"	REMAIN	NOT PROTECTED	
19775 19786	Hackberry Hackberry	27"	REMAIN	NOT PROTECTED NOT PROTECTED	
19788	Hackberry	13"	REMAIN	NOT PROTECTED	
19789	Hackberry	15"	REMAIN	NOT PROTECTED	
19790	Pine	11"	REMAIN	PRIMARY PROTECTED	
19791 19792	Pine Pine	12" 8"	REMAIN	PRIMARY PROTECTED PRIMARY PROTECTED	
19792	Elm	26"	REMAIN	FEATURED TREE	26'
19795	Elm	21"	REMAIN	PRIMARY PROTECTED	
19796	Elm	15''	REMAIN	PRIMARY PROTECTED	
19797	Hackberry	17"	REMAIN	NOT PROTECTED	
19798	Hackberry	26''	REMAIN	NOT PROTECTED	
19799 19800	Cedar Cedar	11" 17"	REMAIN REMAIN	SECONDARY PROTECTED SECONDARY PROTECTED	
19800	Hackberry	22"	REMAIN	NOT PROTECTED	
19803	Hackberry	13"	REMAIN	NOT PROTECTED	
19804	Hackberry	24"	REMAIN	NOT PROTECTED	
19805	Hackberry	26"	REMAIN	NOT PROTECTED	
19806	Hackberry	26"	REMAIN	NOT PROTECTED	
19807 19808	Hackberry Hackberry	42" 32"	REMAIN REMAIN	NOT PROTECTED NOT PROTECTED	
19809	Live Oak	21"	OFF-SITE	N/A	
19810	Chinese Pistache	19"	REMAIN	PRIMARY PROTECTED	
19811	Hackberry	11"	REMAIN	NOT PROTECTED	
19812	Hackberry	13"	REMAIN	NOT PROTECTED	
19813	Dead Tree	14"	REMAIN	NOT PROTECTED	
19814 19815	Hackberry Hackberry	14" 16"	REMAIN REMAIN	NOT PROTECTED NOT PROTECTED	
19816	Hackberry	10"	REMAIN	NOT PROTECTED	
19817	Hackberry	14"	REMAIN	NOT PROTECTED	
19818	Hackberry	16"	REMAIN	NOT PROTECTED	
19819	Hackberry	12"	REMAIN	NOT PROTECTED	
19820	Hackberry	15"	REMAIN	NOT PROTECTED	
19821 19822	Hackberry Hackberry	12" 10"	REMAIN	NOT PROTECTED NOT PROTECTED	
19823	Hackberry	10"	REMAIN	NOT PROTECTED	
19824	Hackberry	19"	REMAIN	NOT PROTECTED	
19825	Hackberry	17"	REMAIN	NOT PROTECTED	
19826	Hackberry	22"	REMAIN	NOT PROTECTED	
19827	Hackberry	13"	OFF-SITE	NOT PROTECTED	
19828 19831	Hackberry Hackberry	13" 18"	OFF-SITE REMAIN	NOT PROTECTED NOT PROTECTED	
19832	Hackberry	26"	REMAIN	NOT PROTECTED	
19850	Bald Cypress	12"	REMAIN	PRIMARY PROTECTED	
19855	Elm	23''	REMAIN	PRIMARY PROTECTED	
19856	Bald Cypress	19"	REMAIN	PRIMARY PROTECTED	
19857	Elm	14"	REMAIN	PRIMARY PROTECTED	
19858 19859	Bald Cypress Elm	13" 25"	REMAIN REMAIN	PRIMARY PROTECTED PRIMARY PROTECTED	25'
19860	Oak	9"	REMAIN	PRIMARY PROTECTED	23
19861	Oak	9"	REMAIN	PRIMARY PROTECTED	
19862	Oak	10"	REMAIN	PRIMARY PROTECTED	
19863	Oak	10"	REMAIN	PRIMARY PROTECTED	
19864 19865	Elm Elm	19'' 17''	REMAIN	PRIMARY PROTECTED PRIMARY PROTECTED	
19865	Elm	16"	REMAIN REMAIN	PRIMARY PROTECTED PRIMARY PROTECTED	
19867	Elm	19"	REMAIN	PRIMARY PROTECTED	
19868	Elm	17''	REMAIN	PRIMARY PROTECTED	
19869	Oak	12"	REMAIN	PRIMARY PROTECTED	
19870	Elm	25"	REMAIN	PRIMARY PROTECTED	25'
19871 19872	Oak Oak	15" 18"	REMAIN	PRIMARY PROTECTED PRIMARY PROTECTED	
19873	Elm	27"	REMAIN	FEATURED TREE	27'
19874	Oak	11"	REMAIN	PRIMARY PROTECTED	
19875	Crepe Myrtle	15"	REMAIN	NOT PROTECTED	
	Crepe Myrtle Crepe Myrtle	12"	REMAIN	NOT PROTECTED	
19876		14'' 8''	REMAIN REMAIN	NOT PROTECTED NOT PROTECTED	
19876 19877 19878	Crepe Myrtle	8"	1		
19877	· · ·	17"	REMAIN	NOT PROTECTED	
19877 19878	Crepe Myrtle		REMAIN REMAIN	NOT PROTECTED NOT PROTECTED	
19877 19878 19879	Crepe Myrtle Crepe Myrtle Crepe Myrtle Crepe Myrtle	17" 18" 12"			
19877 19878 19879 19880 19881 19882	Crepe Myrtle Crepe Myrtle Crepe Myrtle Crepe Myrtle Crepe Myrtle Crepe Myrtle	17" 18" 12" 10"	REMAIN REMAIN REMAIN	NOT PROTECTED NOT PROTECTED NOT PROTECTED	
19877 19878 19879 19880 19881 19882 19899	Crepe Myrtle Crepe Myrtle Crepe Myrtle Crepe Myrtle Crepe Myrtle Elm	17" 18" 12" 10" 12"	REMAIN REMAIN REMAIN REMAIN	NOT PROTECTED NOT PROTECTED NOT PROTECTED PRIMARY PROTECTED	
19877 19878 19879 19880 19881 19882 19899	Crepe Myrtle Crepe Myrtle Crepe Myrtle Crepe Myrtle Crepe Myrtle Elm Elm	17" 18" 12" 10" 12" 8"	REMAIN REMAIN REMAIN REMAIN REMAIN	NOT PROTECTED NOT PROTECTED NOT PROTECTED PRIMARY PROTECTED PRIMARY PROTECTED	
19877 19878 19879 19880 19881 19882 19899 19901 19903 19906 19907 19908 19909	Crepe Myrtle Crepe Myrtle Crepe Myrtle Crepe Myrtle Crepe Myrtle Elm Elm Pine Oak Oak Oak Oak Elm	17" 18" 10" 12" 8" 12" 18" 6" 18" 13" 10"	REMAIN	NOT PROTECTED NOT PROTECTED NOT PROTECTED PRIMARY PROTECTED	
19877 19878 19879 19880 19881 19882 19899 19901 19903 19906 19907 19908 19909 19914 19915 19916	Crepe Myrtle Crepe Myrtle Crepe Myrtle Crepe Myrtle Crepe Myrtle Elm Elm Pine Oak Oak Oak Elm Elm Elm	17" 18" 10" 12" 8" 12" 18" 6" 18" 13" 10" 13" 19"	REMAIN	NOT PROTECTED NOT PROTECTED NOT PROTECTED PRIMARY PROTECTED NOT PROTECTED	

19923 19924	Elm	11" 9"	REMAIN REMAIN	PRIMARY PROTECTED PRIMARY PROTECTED		
19924 19925	Elm Hackberry	6"	OFF-SITE	PRIMARY PROTECTED NOT PROTECTED		
19925	Hackberry	6"	OFF-SITE OFF-SITE	NOT PROTECTED		
19927	Elm	23"	REMAIN	PRIMARY PROTECTED		
19930	Hackberry	6"	OFF-SITE	NOT PROTECTED		
19931	Crepe Myrtle	11"	REMAIN	NOT PROTECTED		
19941	Crepe Myrtle	9"	REMAIN	NOT PROTECTED		
19951	Chinese Pistache	N/A	OFF-SITE OFF-SITE	N/A		
19952 19954	Chinese Pistache Crepe Myrtle	N/A 17''	REMAIN	N/A NOT PROTECTED		
19971	Oak	20"	REMAIN	PRIMARY PROTECTED		
19972	Oak	12"	REMAIN	PRIMARY PROTECTED		
19973	Oak	26"	REMAIN	FEATURED TREE		26'
19974	Crepe Myrtle	14''	REMAIN	NOT PROTECTED		
19975	Crepe Myrtle	9"	REMAIN	NOT PROTECTED		
19976	Crepe Myrtle	15" 8"	REMAIN REMAIN	NOT PROTECTED		
19977 19978	Oak Pine	9"	REMAIN	PRIMARY PROTECTED PRIMARY PROTECTED		
19979	Pine	8"	REMAIN	PRIMARY PROTECTED		
19980	Crepe Myrtle	18"	REMAIN	NOT PROTECTED		
19981	Oak	17"	REMAIN	PRIMARY PROTECTED		
19982	Crepe Myrtle	17''	REMAIN	NOT PROTECTED		
19983	Oak	13"	REMAIN	PRIMARY PROTECTED		
19984 19985	Pine Pine	14" 16"	REMAIN REMAIN	PRIMARY PROTECTED PRIMARY PROTECTED		
19986	Pine	10"	REMAIN	PRIMARY PROTECTED		
19987	Pine	11"	REMAIN	PRIMARY PROTECTED		
19988	Pine	12"	REMAIN	PRIMARY PROTECTED		
19989	Hackberry	25"	REMAIN	NOT PROTECTED		
19990	Hackberry	20"	REMAIN	NOT PROTECTED		
19991	Hackberry	30"	REMAIN	NOT PROTECTED		
19992 19993	Crepe Myrtle Crepe Myrtle	26" 19"	REMAIN REMAIN	NOT PROTECTED NOT PROTECTED		
19993	Hackberry	16"	REMAIN	NOT PROTECTED		
19995	Cedar	12"	REMAIN	SECONDARY PROTECTED		
19996	Cedar	24"	REMAIN	SECONDARY PROTECTED		
19997	Cedar	21"	REMAIN	SECONDARY PROTECTED		
19998	Hackberry	14"	OFF-SITE	NOT PROTECTED		
19999	Hackberry	18"	OFF-SITE	NOT PROTECTED		
20001	Cedar Hackberry	6" 10"	REMAIN REMAIN	NOT PROTECTED NOT PROTECTED		
20249	Hackberry	12"	REMAIN	NOT PROTECTED		
20251	Crepe Myrtle	17''	REMAIN	NOT PROTECTED		
20252	Crepe Myrtle	10''	REMAIN	NOT PROTECTED		
20253	Crepe Myrtle	9''	REMAIN	NOT PROTECTED		
20254	Crepe Myrtle	14"	REMAIN	NOT PROTECTED		
20257	Crepe Myrtle	11" 11"	REMAIN REMAIN	NOT PROTECTED NOT PROTECTED		_
19679	Crepe Myrtle Crepe Myrtle	6"	REMOVE	NOT PROTECTED		
19680	Crepe Myrtle	10"	REMOVE	NOT PROTECTED		
19776	Crepe Myrtle	15"	REMOVE	NOT PROTECTED		
19777	Crepe Myrtle	8"	REMOVE	NOT PROTECTED		
19778	Crepe Myrtle	17"	REMOVE	NOT PROTECTED		
19779 19780	Crepe Myrtle Hackberry	10'' 20''	REMOVE REMOVE	NOT PROTECTED NOT PROTECTED		
19780	Hackberry	30"	REMOVE	NOT PROTECTED		
19782	Hackberry	18"	REMOVE	NOT PROTECTED		
19783	Hackberry	18"	REMOVE	NOT PROTECTED		
19784	Hackberry	33"	REMOVE	NOT PROTECTED		
19785	Hackberry	29"	REMOVE	NOT PROTECTED		
19787	Hackberry	23"	REMOVE	NOT PROTECTED		
19829 19830	Hackberry Hackberry	24'' 26''	REMOVE REMOVE	NOT PROTECTED NOT PROTECTED		+
19833	Hackberry	21"	REMOVE	NOT PROTECTED		
19836	Elm	39"	REMOVE	FEATURED TREE	78''	
19837	Elm	25"	REMOVE	PRIMARY PROTECTED TREE	25''	
19838	Elm	27"	REMOVE	FEATURED TREE	54''	
19839	Cedar Cropo Myrtlo	16" 8"	REMOVE	SECONDARY PROTECTED	8''	
19840 19841	Crepe Myrtle Crepe Myrtle	15"	REMOVE REMOVE	NOT PROTECTED NOT PROTECTED		
19842	Crepe Myrtle	12"	REMOVE	NOT PROTECTED		
19843	Hackberry	6"	REMOVE	NOT PROTECTED		
19844	Crepe Myrtle	10''	REMOVE	NOT PROTECTED		
19845	Hackberry	6"	REMOVE	NOT PROTECTED		
19846 19847	Bald Cypress	31'' 27''	REMOVE REMOVE	FEATURED TREE	62'' 54''	
19847	Elm	28"	REMOVE	FEATURED TREE FEATURED TREE	56"	
19849	Elm	30"	REMOVE	FEATURED TREE	60"	
19851	Pine	11"	REMOVE	PRIMARY PROTECTED TREE	11"	
19852	Pine	10''	REMOVE	PRIMARY PROTECTED TREE	10"	
19853	Elm	10"	REMOVE	PRIMARY PROTECTED TREE	10"	
19854	Pine	12"	REMOVE	PRIMARY PROTECTED TREE	12"	
19884 19885	Elm Elm	10" 14"	REMOVE REMOVE	PRIMARY PROTECTED TREE PRIMARY PROTECTED TREE	10"	
19885 19886	Elm	18"	REMOVE	PRIMARY PROTECTED TREE PRIMARY PROTECTED TREE	14"	
19887	Elm	18"	REMOVE	PRIMARY PROTECTED TREE	18"	
19888	Elm	22"	REMOVE	PRIMARY PROTECTED TREE	22"	
19889	Elm	29"	REMOVE	FEATURED TREE	58''	
19890	Elm	17"	REMOVE	PRIMARY PROTECTED TREE	17"	
19891	Elm	22"	REMOVE	PRIMARY PROTECTED TREE	22"	
10003	Elm	13" 6"	REMOVE REMOVE	PRIMARY PROTECTED TREE PRIMARY PROTECTED TREE	13" 6"	
19892 19893	Pine	l n		WILCIED INLL	, ,	1
19892 19893 19894	Pine Pine	8"	REMOVE	PRIMARY PROTECTED TREE	8"	
19893				PRIMARY PROTECTED TREE PRIMARY PROTECTED TREE	8'' 8''	
19893 19894	Pine	8''	REMOVE			
19893 19894 19895 19896 19897	Pine Pine	8" 8" 20" 24"	REMOVE REMOVE REMOVE	PRIMARY PROTECTED TREE PRIMARY PROTECTED TREE PRIMARY PROTECTED TREE	8" 20" 24"	
19893 19894 19895 19896	Pine Pine Elm	8" 8" 20"	REMOVE REMOVE REMOVE	PRIMARY PROTECTED TREE PRIMARY PROTECTED TREE	8" 20"	


		1		-	-
19902	Elm	13"	REMOVE	PRIMARY PROTECTED TREE	13"
19904	Elm	13"	REMOVE	PRIMARY PROTECTED TREE	13"
19905	Oak	10"	REMOVE	PRIMARY PROTECTED TREE	10''
19942	Crepe Myrtle	9''	REMOVE	NOT PROTECTED	
19943	Crepe Myrtle	10"	REMOVE	NOT PROTECTED	
19944	Oak	13"	REMOVE	PRIMARY PROTECTED TREE	13"
19945	Crepe Myrtle	14''	REMOVE	NOT PROTECTED	
19946	Crepe Myrtle	14''	REMOVE	NOT PROTECTED	
19947	Crepe Myrtle	11"	REMOVE	NOT PROTECTED	
19948	Oak	42"	REMOVE	FEATURED TREE	84''
19949	Crepe Myrtle	12"	REMOVE	NOT PROTECTED	
19950	Crepe Myrtle	17"	REMOVE	NOT PROTECTED	
19953	Oak	12"	REMOVE	PRIMARY PROTECTED TREE	12"
19955	Crepe Myrtle	19"	REMOVE	NOT PROTECTED	
19956	Oak	22"	REMOVE	PRIMARY PROTECTED TREE	22"
19957	Oak	9"	REMOVE	PRIMARY PROTECTED TREE	9''
19958	Crepe Myrtle	8''	REMOVE	NOT PROTECTED	
19959	Pine	6''	REMOVE	PRIMARY PROTECTED TREE	6''
19960	Pine	10"	REMOVE	PRIMARY PROTECTED TREE	10"
19961	Pine	6''	REMOVE	PRIMARY PROTECTED TREE	6''
19962	Crepe Myrtle	17"	REMOVE	NOT PROTECTED	
19963	Crepe Myrtle	12"	REMOVE	NOT PROTECTED	
19964	Crepe Myrtle	16"	REMOVE	NOT PROTECTED	
19965	Elm	14"	REMOVE	PRIMARY PROTECTED TREE	14''
19966	Crepe Myrtle	13"	REMOVE	NOT PROTECTED	
19967	Crepe Myrtle	11"	REMOVE	NOT PROTECTED	
19968	Crepe Myrtle	11"	REMOVE	NOT PROTECTED	
19969	Pine	15"	REMOVE	PRIMARY PROTECTED TREE	15"
19970	Pine	15"	REMOVE	PRIMARY PROTECTED TREE	15"
				Total Mitigation Inches:	980''
				Total Credits on Site:	154''
				Total Inches Proposed:	385"
				Total Mitigation Required:	441"

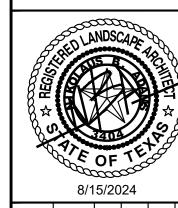

TREE MITIGATION CHART

LAKEPOINTE RING
ROAD
CITY OF ROCKWALL
ROCKWALL COUNTY, TEXAS

SHEET NUMBER LT 1.07

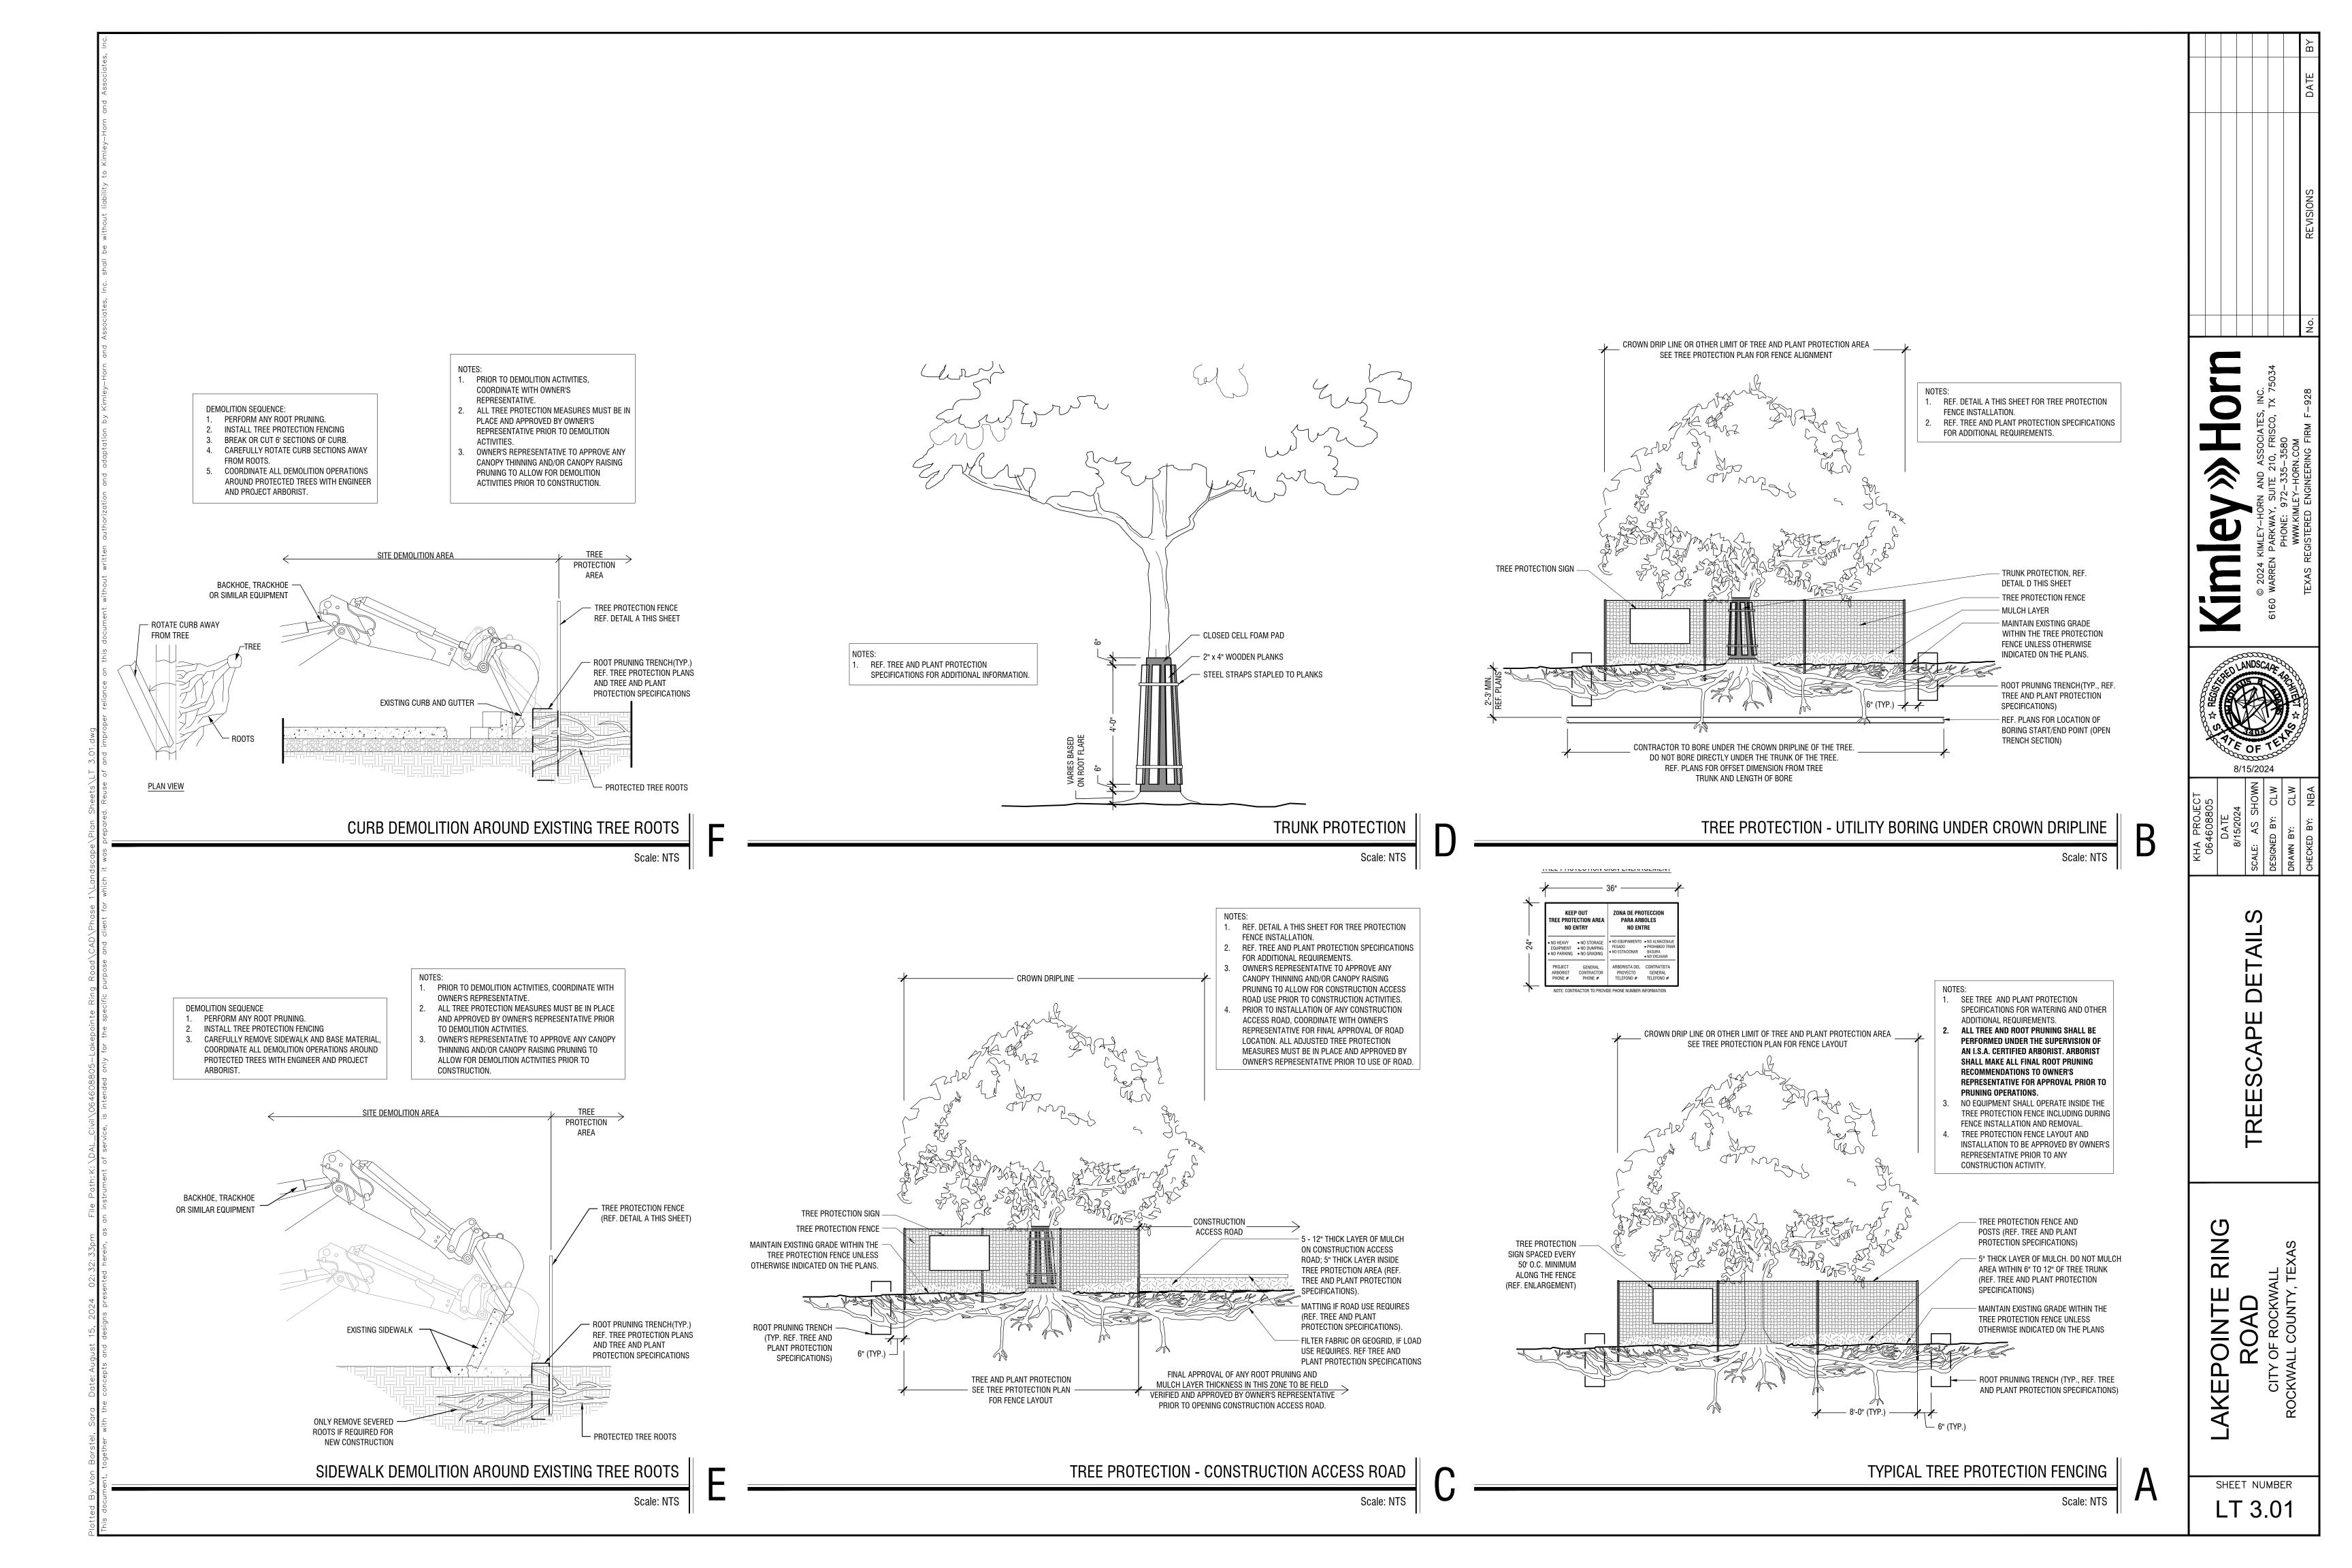



City of Rockwall Planning & Zoning Department 385 South Goliad Rockwall, TX 75087

Lakepointe Church is located at 701 East Interstate-30, Rockwall, Texas 75087. The Church is permitting proposed civil and landscape construction documents for on-site paving improvements. The project is intended to improve the circulation within the church campus. We refer to the project as the "Ring Road Project". In addition, a pre-application with City Staff has been completed for a planned "Parking Garage and Plaza Improvements Project" which will follow the Ring Road Project. The existing church campus' tree plantings currently exceed the required number of tree inches by a wide margin. As a result of the Ring Road Project, 980 tree mitigation inches will be removed. The church is replanting 385 mitigation inches, and with 154 total credits, there is an outstanding balance of 441 mitigation inches. Options discussed with staff at the pre-application meeting included replanting, paying fees to the City, or the possibility of planting additional trees with the future Parking Garage and Plaza Improvements Project.

The church is requesting the balance of 441 tree inches due for the Ring Road Project be delayed and be planted (or combination of fee to be paid) with the future Parking Garage and Plaza Improvements project. If the future Parking Garage and Plaza Improvements project has not completed a treescape submittal showing how the project will mitigate for the required plantings by December 31, 2025, the balance of remaining mitigation fees will become due to the City of Rockwall. This will allow flexibility for the church to develop their plans for the plaza and garage project after the completion of the Ring Road Project improvements.

John Wardell

Executive Director Real Estate and Construction