

REV.	DATE	DESCRIPTION
A	00.00.14	ADDENDUM 1


TA #049 BURGER KING
 2105 SOUTH GOLIAD STREET
 ROCKWALL, TX 75087

EXTERIOR ELEVATIONS

ISSUED FOR:	PERMIT	06.16.14
	BID	-
	CONSTRUCTION	-
	RECORD	-
PROJECT MANAGER	DESIGNER	
BH	DSG	

JOB NO.
2013144.26


A4.0

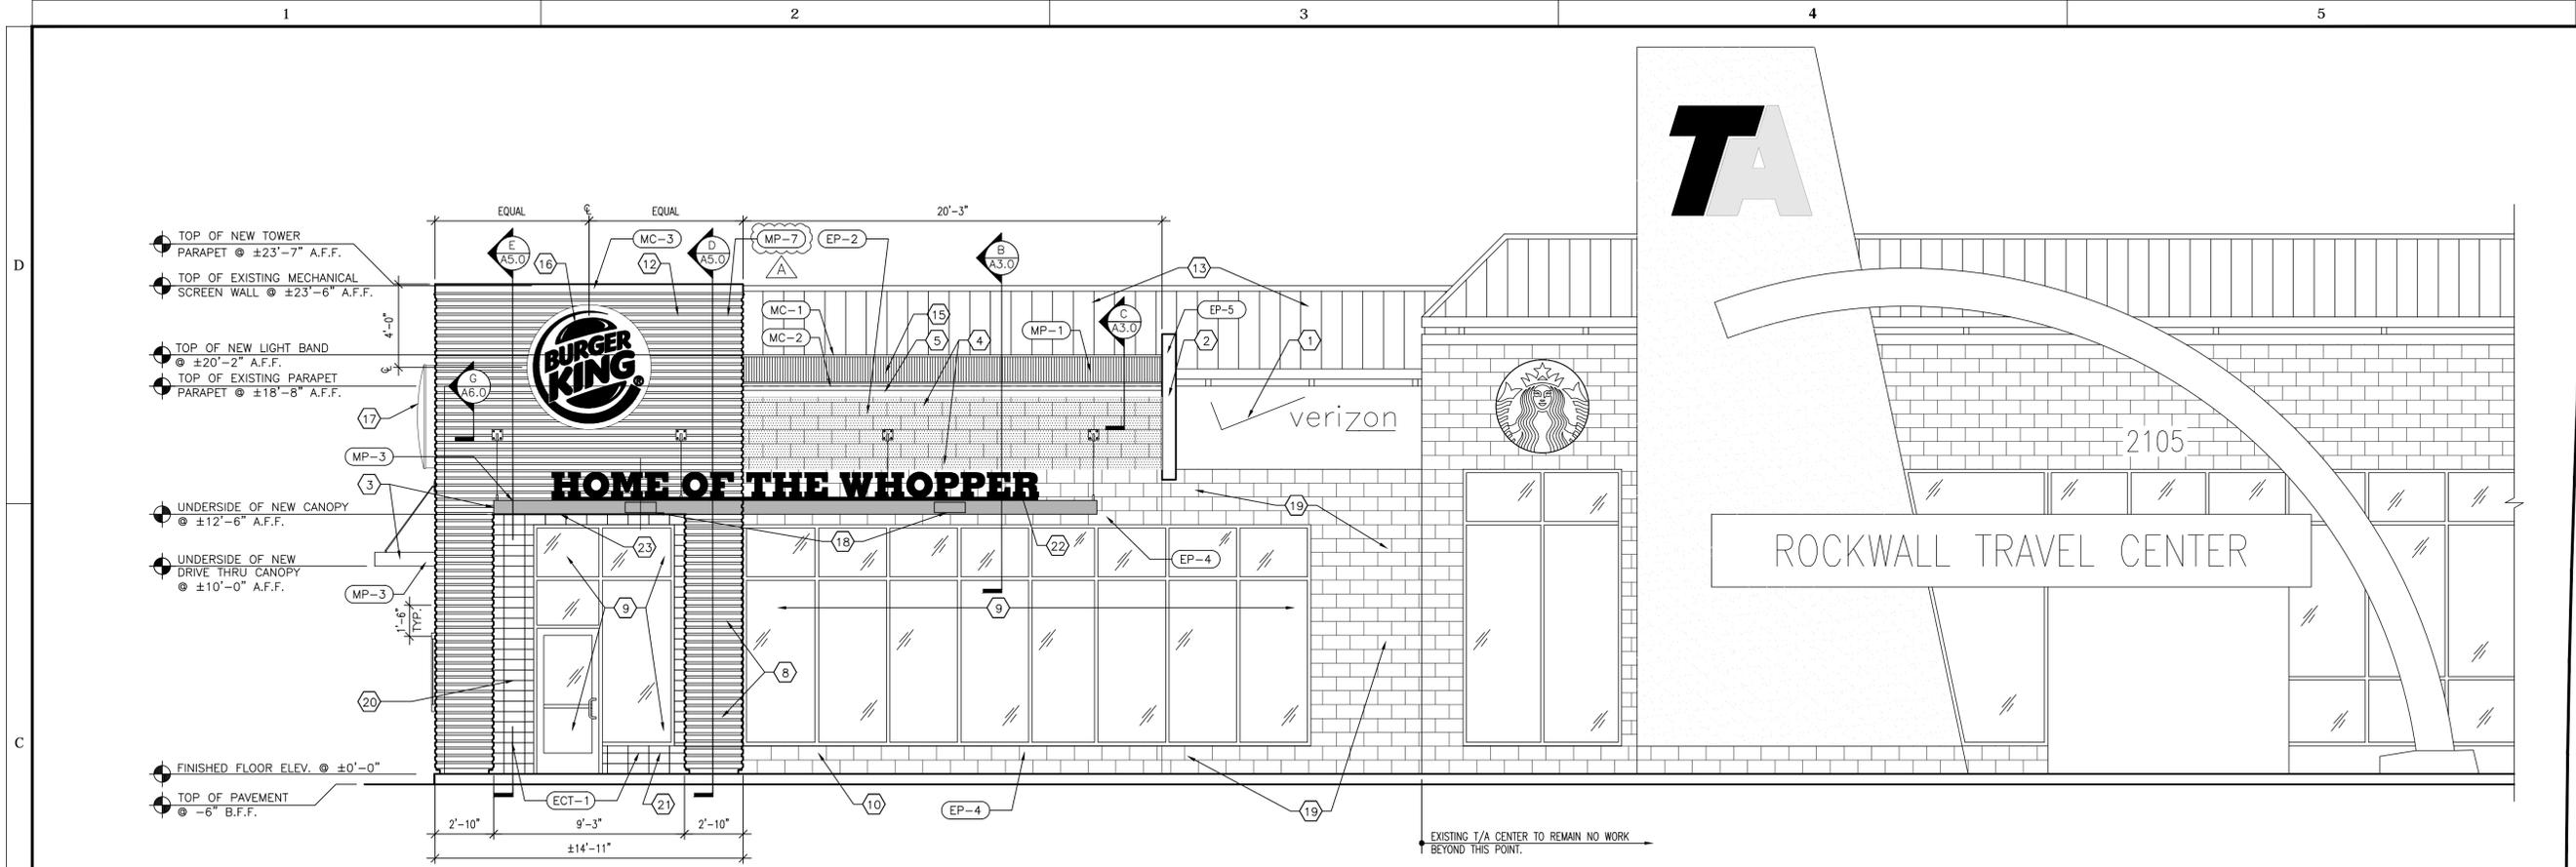

1 PROPOSED FRONT ELEVATION
 A4.0 SCALE: 3/16" = 1'-0"

- KEY NOTES**
- EXISTING VERIZON SIGN FACE, CABINET AND LIGHTING SHALL REMAIN.
 - CONTRACTOR SHALL EXTEND THE EXISTING METAL COPING TRIM AND METAL PANEL AS REQUIRED TO EXTEND THE SIGN BLADE AS SHOWN. FIELD VERIFY EXISTING CONSTRUCTION AND MATCH WITH NEW FRAMING AS REQUIRED. PRIME AND PAINT EP-5
 - SIGN CONTRACTOR SHALL INSTALL NEW 3'-11" CANOPY AS SHOWN.
 - CONTRACTOR SHALL PATCH AND PREP EXISTING SPLIT FACE MASONRY BLOCK WHERE FORMER SIGN BAND HAS BEEN REMOVED. PREP AND REPAINT AS INDICATED.
 - EXISTING METAL COPING TO REMAIN. CONTRACTOR SHALL VERIFY EXISTING METAL COPING IS IN GOOD CONDITION AFTER SIGNAGE REMOVAL. PATCH AND MATCH AS REQUIRED.
 - EXISTING DRIVE THRU WINDOW TO REMAIN.
 - NEW 6" DIA x 3'-6" HIGH STEEL PIPE BOLLARD AS SHOWN IN DETAIL J/A6.0 PAINT EP-4.
 - IN-FILL FORMER EXISTING WINDOW OPENING AS SHOWN ON DETAIL D/A5.0.
 - EXISTING ALUMN. AND GLASS STORE FRONT SYSTEM TO REMAIN.
 - EXISTING SPLIT FACE MASONRY BLOCK TO REMAIN PREP FOR NEW PAINT AS INDICATED.
 - EXISTING SECURITY CAMERA TO REMAIN.
 - NEW TOWER WALL WITH CORRUGATED METAL PANEL FINISH. COORDINATE WITH WALL SECTIONS ON DRAWING A3.0.
 - EXISTING STANDING SEAM METAL ROOF / MECHANICAL SCREEN WALL TO REMAIN PER CODE.
 - NOT USED.
 - NEW PARAPET LIGHT BAND FURNISHED AND INSTALLED BY APPROVED SIGN CONTRACTOR. SEE ENLARGED PARAPET LIGHT BAND DETAIL "C" ON DRAWING A3.0.
 - NEW 6'-0" DIAMETER LOGO WITH FLUORESCENT LAMPS. SIGN SHALL BE FURNISHED AND INSTALLED BY APPROVED SIGN MANUFACTURER. COORDINATE WITH ELECTRICAL DRAWINGS.
 - NEW NEW 5'-0" DIAMETER LOGO WITH FLUORESCENT LAMPS. PROVIDE REMOTE POWER SUPPLY. SIGN SHALL BE FURNISHED AND INSTALLED BY APPROVED SIGN MANUFACTURER. COORDINATE WITH ELECTRICAL DRAWINGS.
 - NEW LIGHT FIXTURE. SEE ELECTRICAL DRAWINGS.
 - CONTRACTOR SHALL PATCH AND PREP EXISTING SPLIT FACE MASONRY BLOCK AS REQUIRED AND REPAINT WHITE TO MATCH ADJACENT WALLS.
 - BURGER KING MERCHANDISING AREA.
 - CONTRACTOR SHALL INSTALL NEW TILE AS SPECIFIED BY MANUFACTURER.
 - NEW 1'-4" HIGH LETTERS SIGN x 23'-6" OVERALL SIGN LENGTH WITH FLUORESCENT LAMPS. 1'-4" LETTERS TO BE RED LED WITH REMOTE POWER SUPPLY ALL FACES TO BE FLAT. SIGN SHALL BE FURNISHED AND INSTALLED BY APPROVED SIGN MANUFACTURER. COORDINATE WITH ELECTRICAL DRAWINGS.
 - PROVIDE CONTINUOUS DRIP EDGE TO MATCH CORRUGATED METAL PANELS.

- NOTES:**
- DO NOT SCALE DRAWINGS
 - DIMENSIONS ARE FROM FACE OF FINISHED WALL TO FACE OF FINISHED WALL UNLESS NOTED OTHERWISE (U.N.O.)
 - WHERE EXISTING CONDITIONS ARE CUT OR DISTURBED TO PERMIT INSTALLATION OF NEW WORK, MATCH & PATCH EXISTING DISTURBED CONSTRUCTION TO ORIGINAL CONDITION
 - ALL MATERIALS NOT LABELED ARE TYPICAL FOR ALL SIMILAR LOCATIONS. QUESTIONS SHALL BE REFERRED TO THE ARCHITECT
 - PROVIDE BLOCKING IN FACADE TO SUPPORT ALL BUILDING SIGNAGE
 - SEE SECTIONS FOR EXTERIOR WALL CONSTRUCTION INFORMATION.
 - COORDINATE ALL DRAWINGS WITH APPROVED MATERIAL AND VENDOR LIST ON DRAWING A5.0.

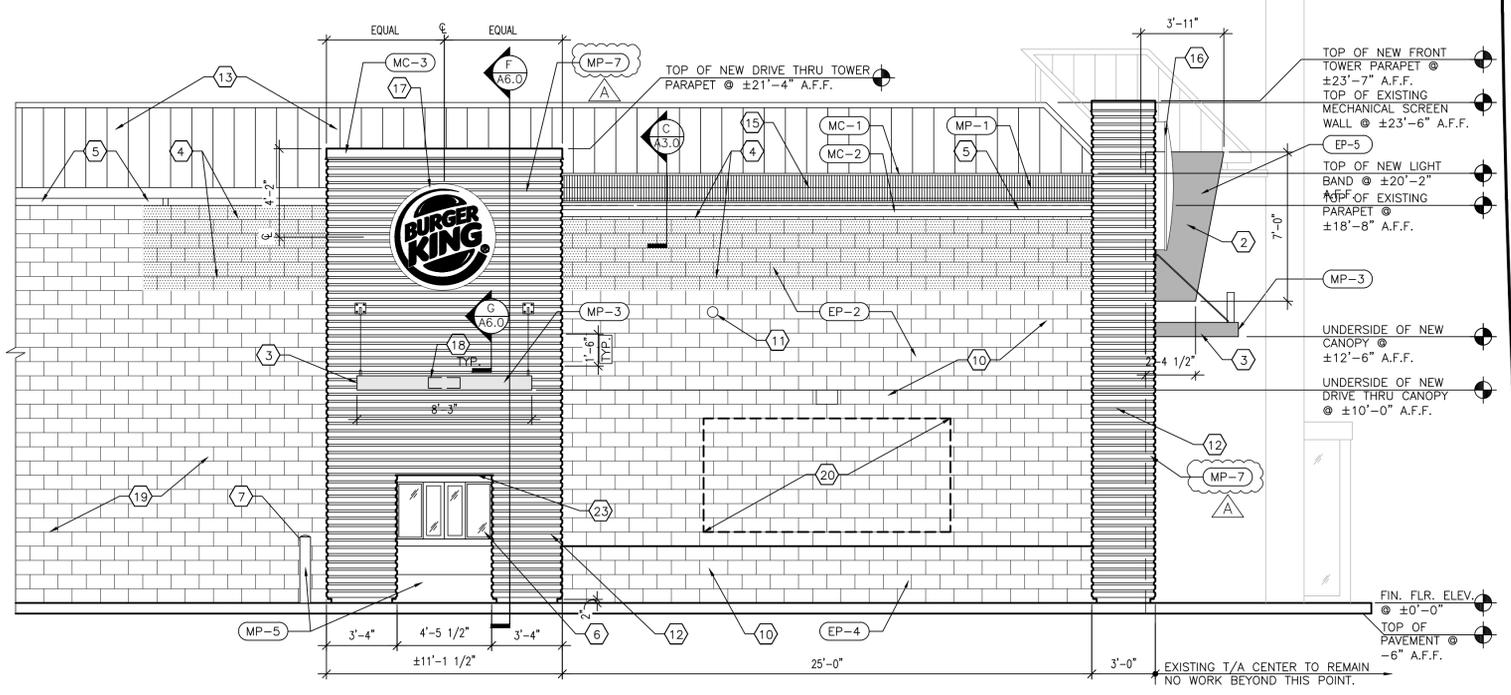

2 DRIVE THRU ELEVATION
 A4.0 SCALE: 1/4" = 1'-0"



PROPOSED FRONT ELEVATION

Project Information

Travel Centers of America #049
 Burger King Renovation
 2015 South Goliad Street
 Rockwall, TX 75087

Application Information

Lynsey Ondecker
 GPD Group
 520 South Main Street
 Suite 253
 Akron, OH 44311
 (330) 572-2100
 londecker@gpdgroup.com

Owner Information

Don Wilson
 Travel Centers of America
 24601 Center Ridge Road
 Westlake, Ohio 44145
 (440) 808-3296
 dwilson@ta-petro.com

TA-BK Rockwall, TX

Case #



PROPOSED DRIVE THRU ELEVATION