

SITE PLAN


SCALE: 1" = 20'

PROPERTY OWNERS:

DA Thacker, LLC and Joshua Alan Thacker
PO Box 8693
Greenville, Texas 75404

Contact Linda LaHood

903 456 0757 / linda.lahood@hotmail.com

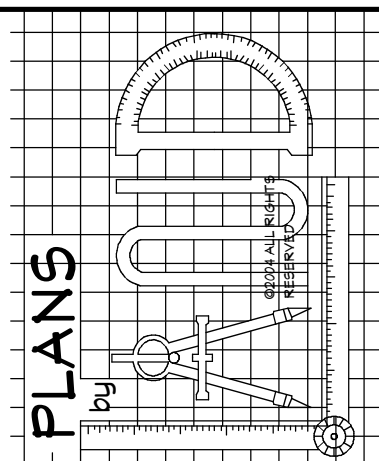


MICHAEL V. LAND
EMAIL: plans@mvland.net
N. COLLINS BLVD
RICHARDSON TX 75080
PHONE: 972.250.2005
FAX: 972.250.2005

ROCKWALL MINI STORAGE
130 EAST, ROCKWALL TX

THESE PLANS ARE INTENDED TO PROVIDE BASIC CONSTRUCTION/DESIGN INFORMATION
NECESSARY TO COMPLETE THIS STRUCTURE FIELD VERIFY THE ACCURACY OF THESE PLANS PRIOR TO
CONSTRUCTION.
DO NOT SCALE THESE DRAWINGS.
BUILDER RESERVES THE RIGHT TO MODIFY THESE PLANS AS REQUIRED IN THE FIELD LOCAL CODES,
ORDINANCES, AND RESTRICTIONS APPLY. LIMIT OF DESIGNERS LIABILITY NOT TO EXCEED PRICE PAID FOR THE
PLANS.

PLAN NO.
112116-3053
DATE: 11-30-2016
REVISION DATE:
01-05-2017

A01

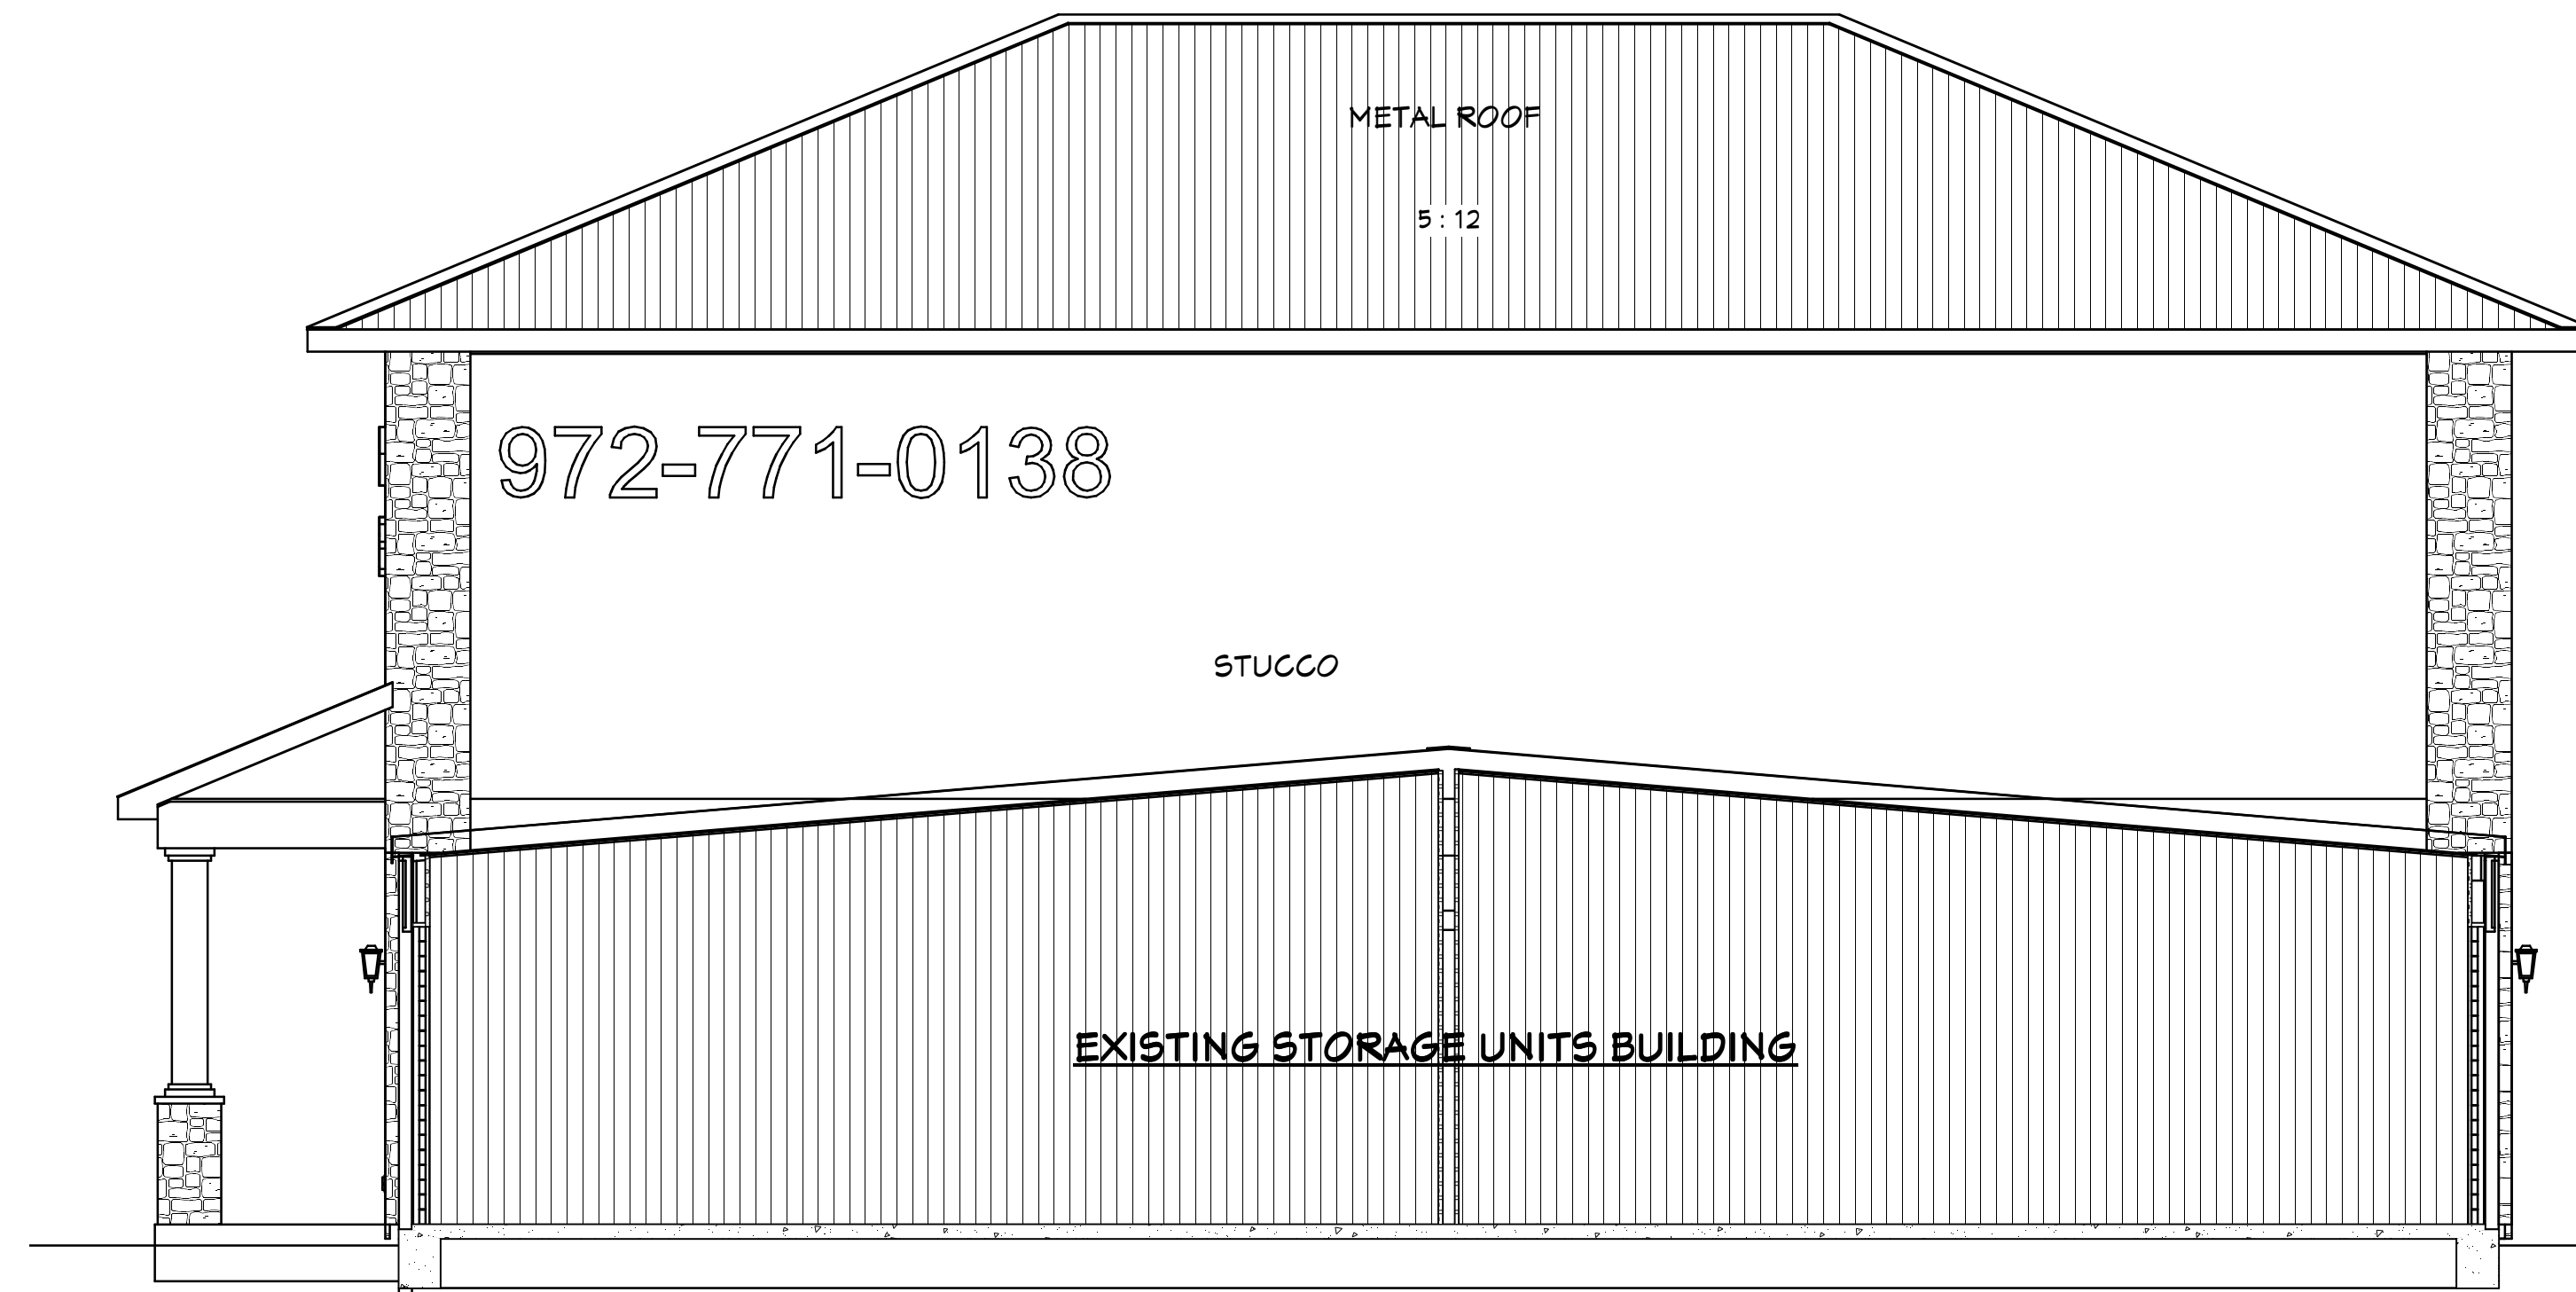


RIGHT SIDE ELEVATION

SCALE: 1/4" = 1'-0"



REAR ELEVATION

SCALE: 1/4" = 1'-0"

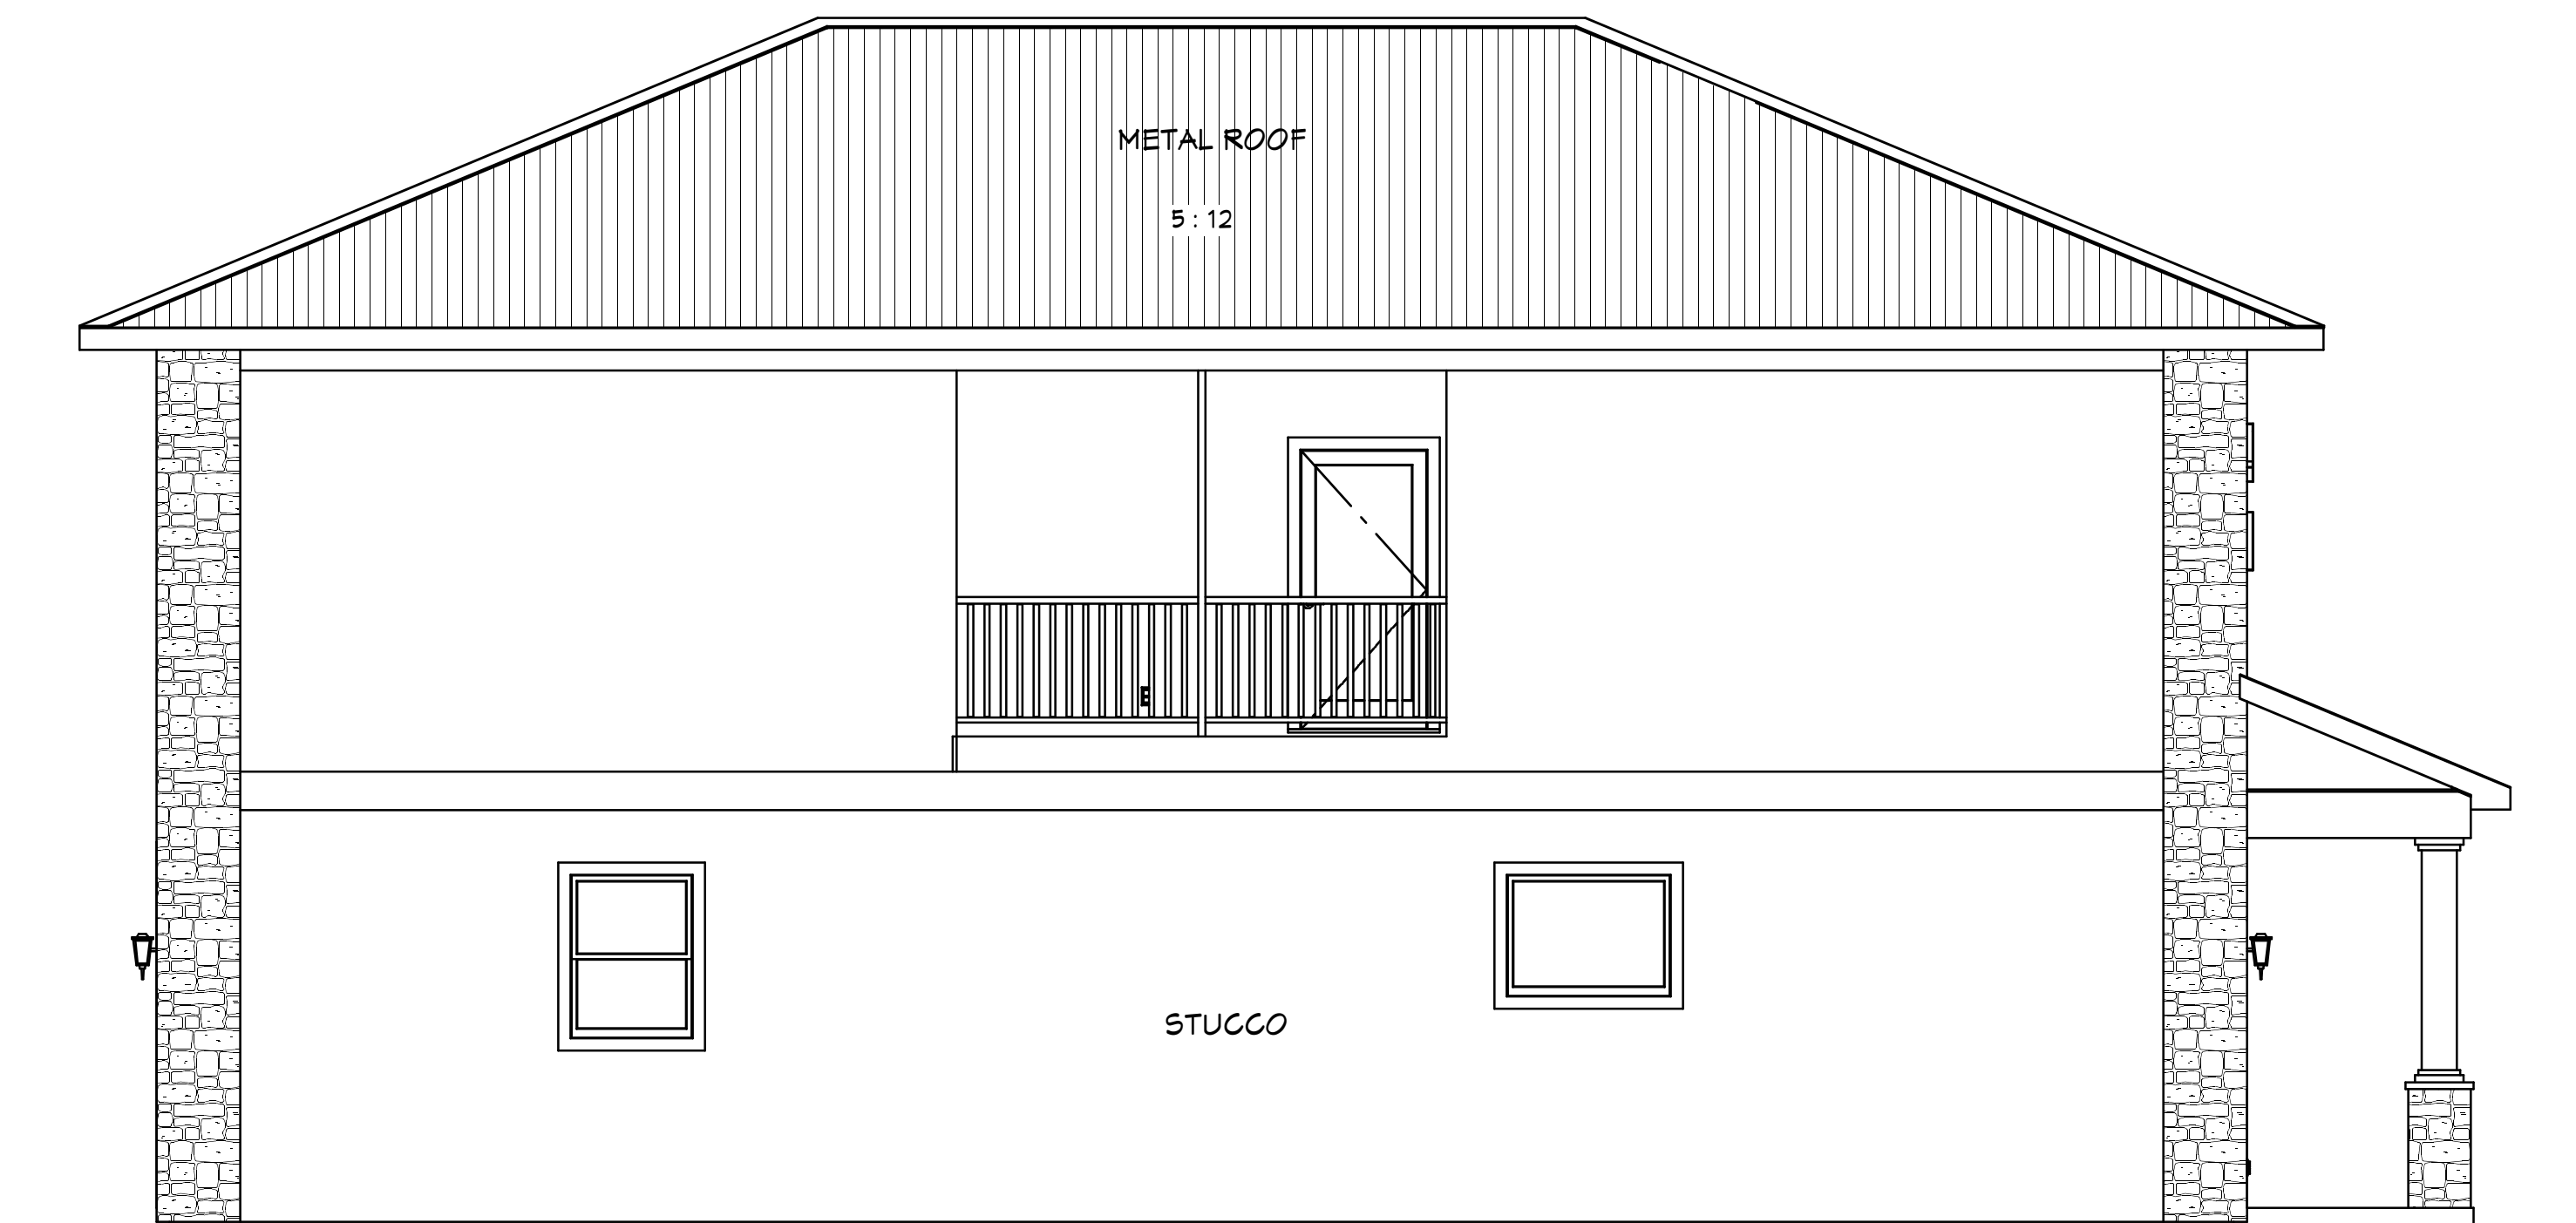

LEFT SIDE ELEVATION

SCALE: 1/4" = 1'-0"



FRONT ELEVATION

SCALE: 1/4" = 1'-0"

PLANS
MICHAEL V. LAND
EMAIL: plans@mvland.net
N. COLLINS BLVD
ROCKWALL, TX 75080
PHONE: 972.250.2005
FAX: 972.250.2005

ROCKWALL MINI STORAGE
130 EAST, ROCKWALL TX

THESE PLANS ARE INTENDED TO PROVIDE BASIC CONSTRUCTION DESIGN INFORMATION
NECESSARY TO COMPLETE THIS STRUCTURE FIELD VERIFY THE ACCURACY OF THESE PLANS PRIOR TO
CONSTRUCTION.
DO NOT SCALE THESE DRAWINGS.
BUILDER RESERVES THE RIGHT TO MODIFY THESE PLANS AS REQUIRED IN THE FIELD LOCAL CODES,
ORDINANCES, AND RESTRICTIONS APPLY. LIMIT OF DESIGNER'S LIABILITY NOT TO EXCEED PRICE PAID FOR THE
PLANS.

PLAN NO.
112116-3058
DATE: 11-30-2016
REVISION DATE:
01-05-2017

A07