



| | | |
|------------|------------------|---|
| SILT FENCE | CITY OF ROCKWALL | STANDARD SPECIFICATION REFERENCE 202.5 * |
| | | DATE Mar. 2018 |
| | | STANDARD DRAWING NO. R-1020A |

*Section II Standard Drawings as of October 2004. Reference number only has been updated for Fifth Edition Specifications. Public Works Construction Standards North Central Texas, Fifth Edition.

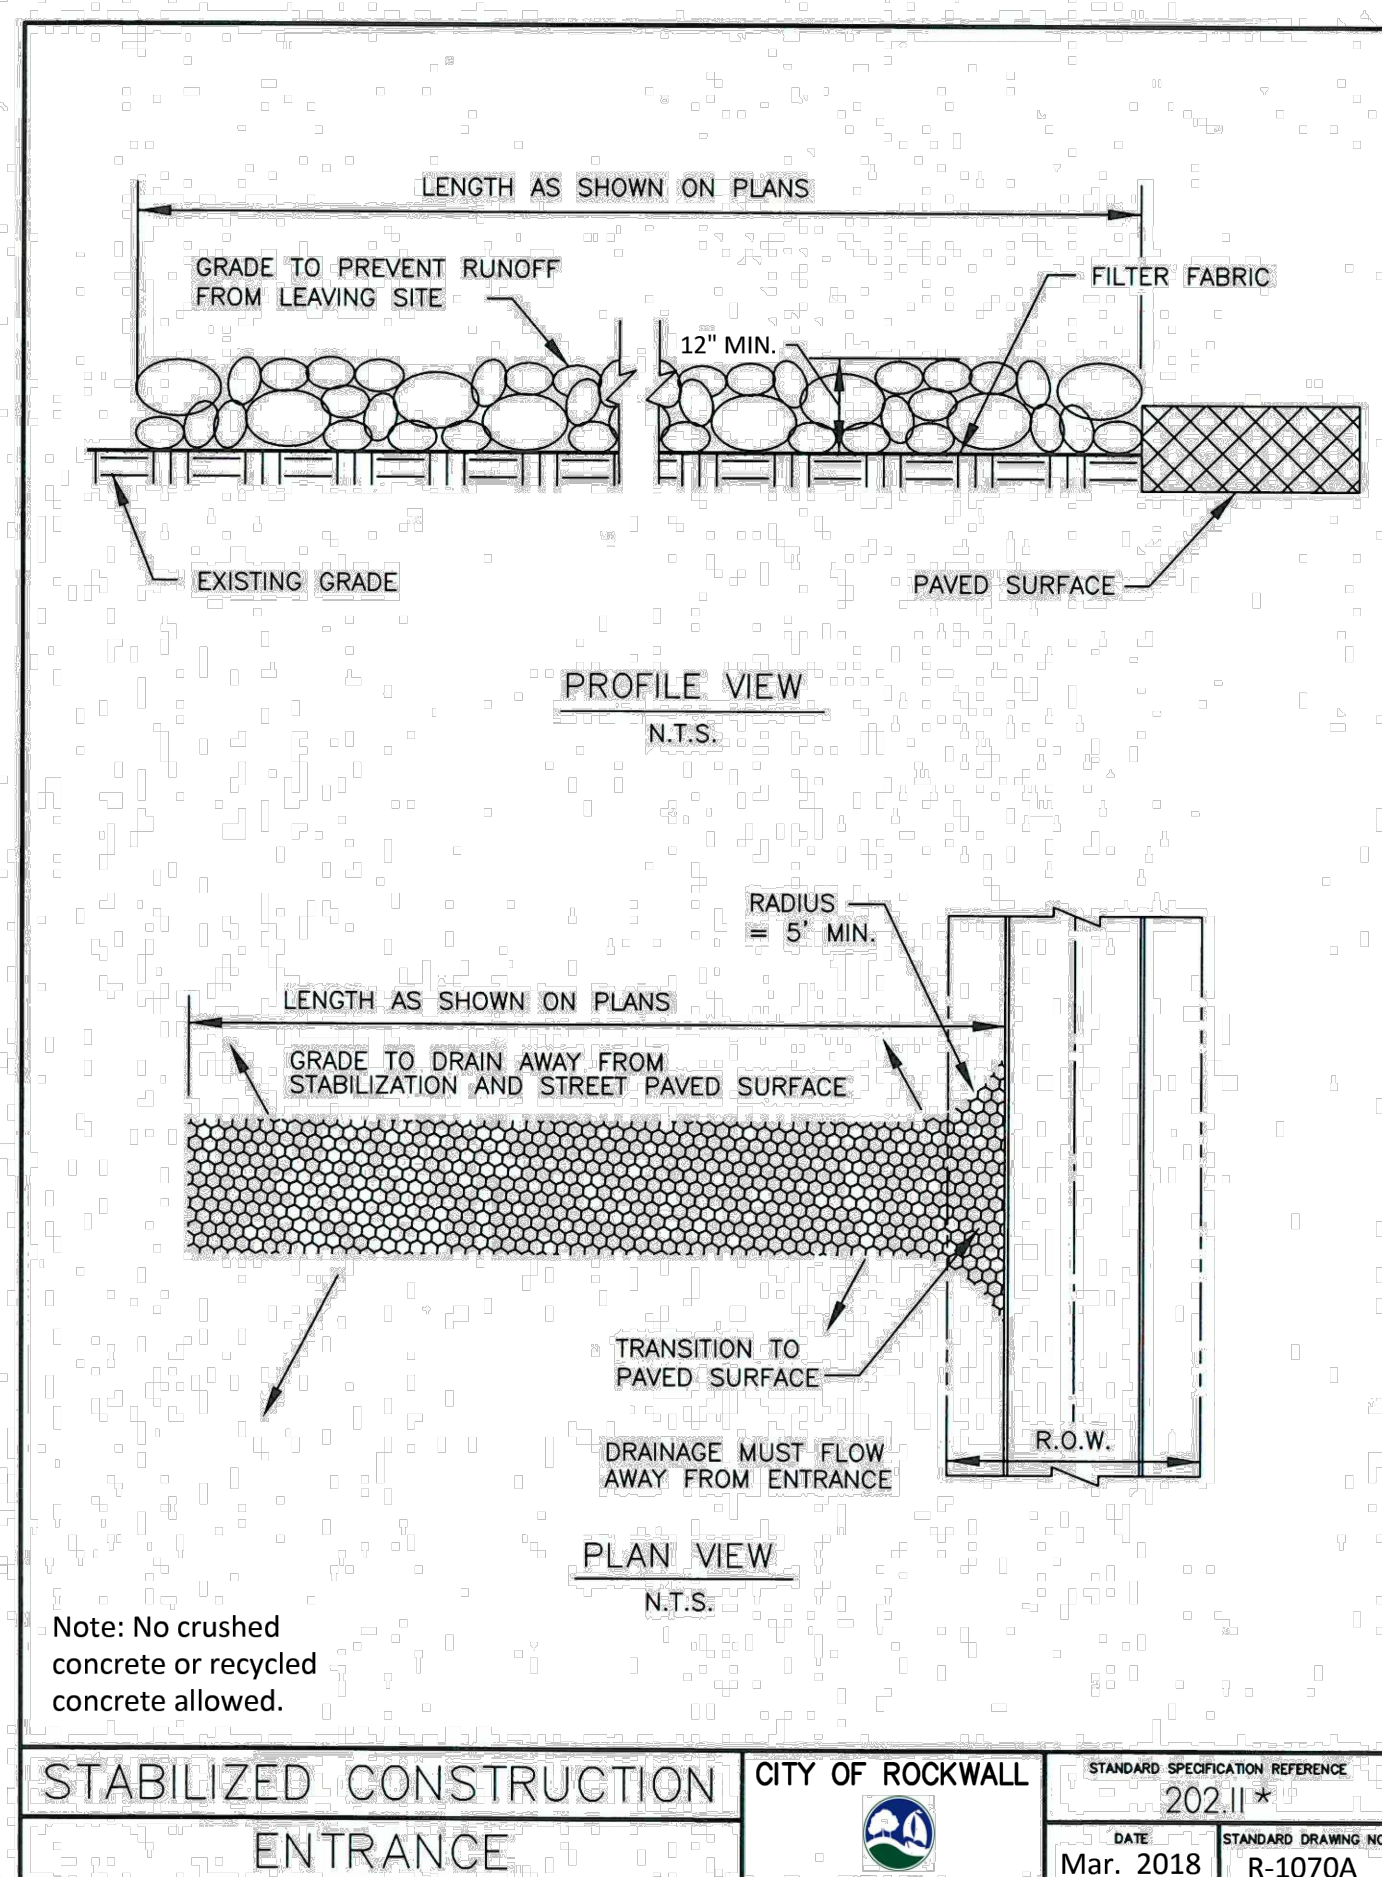


| | | |
|----------------------------------|------------------|--|
| STABILIZED CONSTRUCTION ENTRANCE | CITY OF ROCKWALL | STANDARD SPECIFICATION REFERENCE 202.11 * |
| | | DATE Mar. 2018 |
| | | STANDARD DRAWING NO. R-1070A |

*Section II Standard Drawings as of October 2004. Reference number only has been updated for Fifth Edition Specifications. Public Works Construction Standards North Central Texas, Fifth Edition.

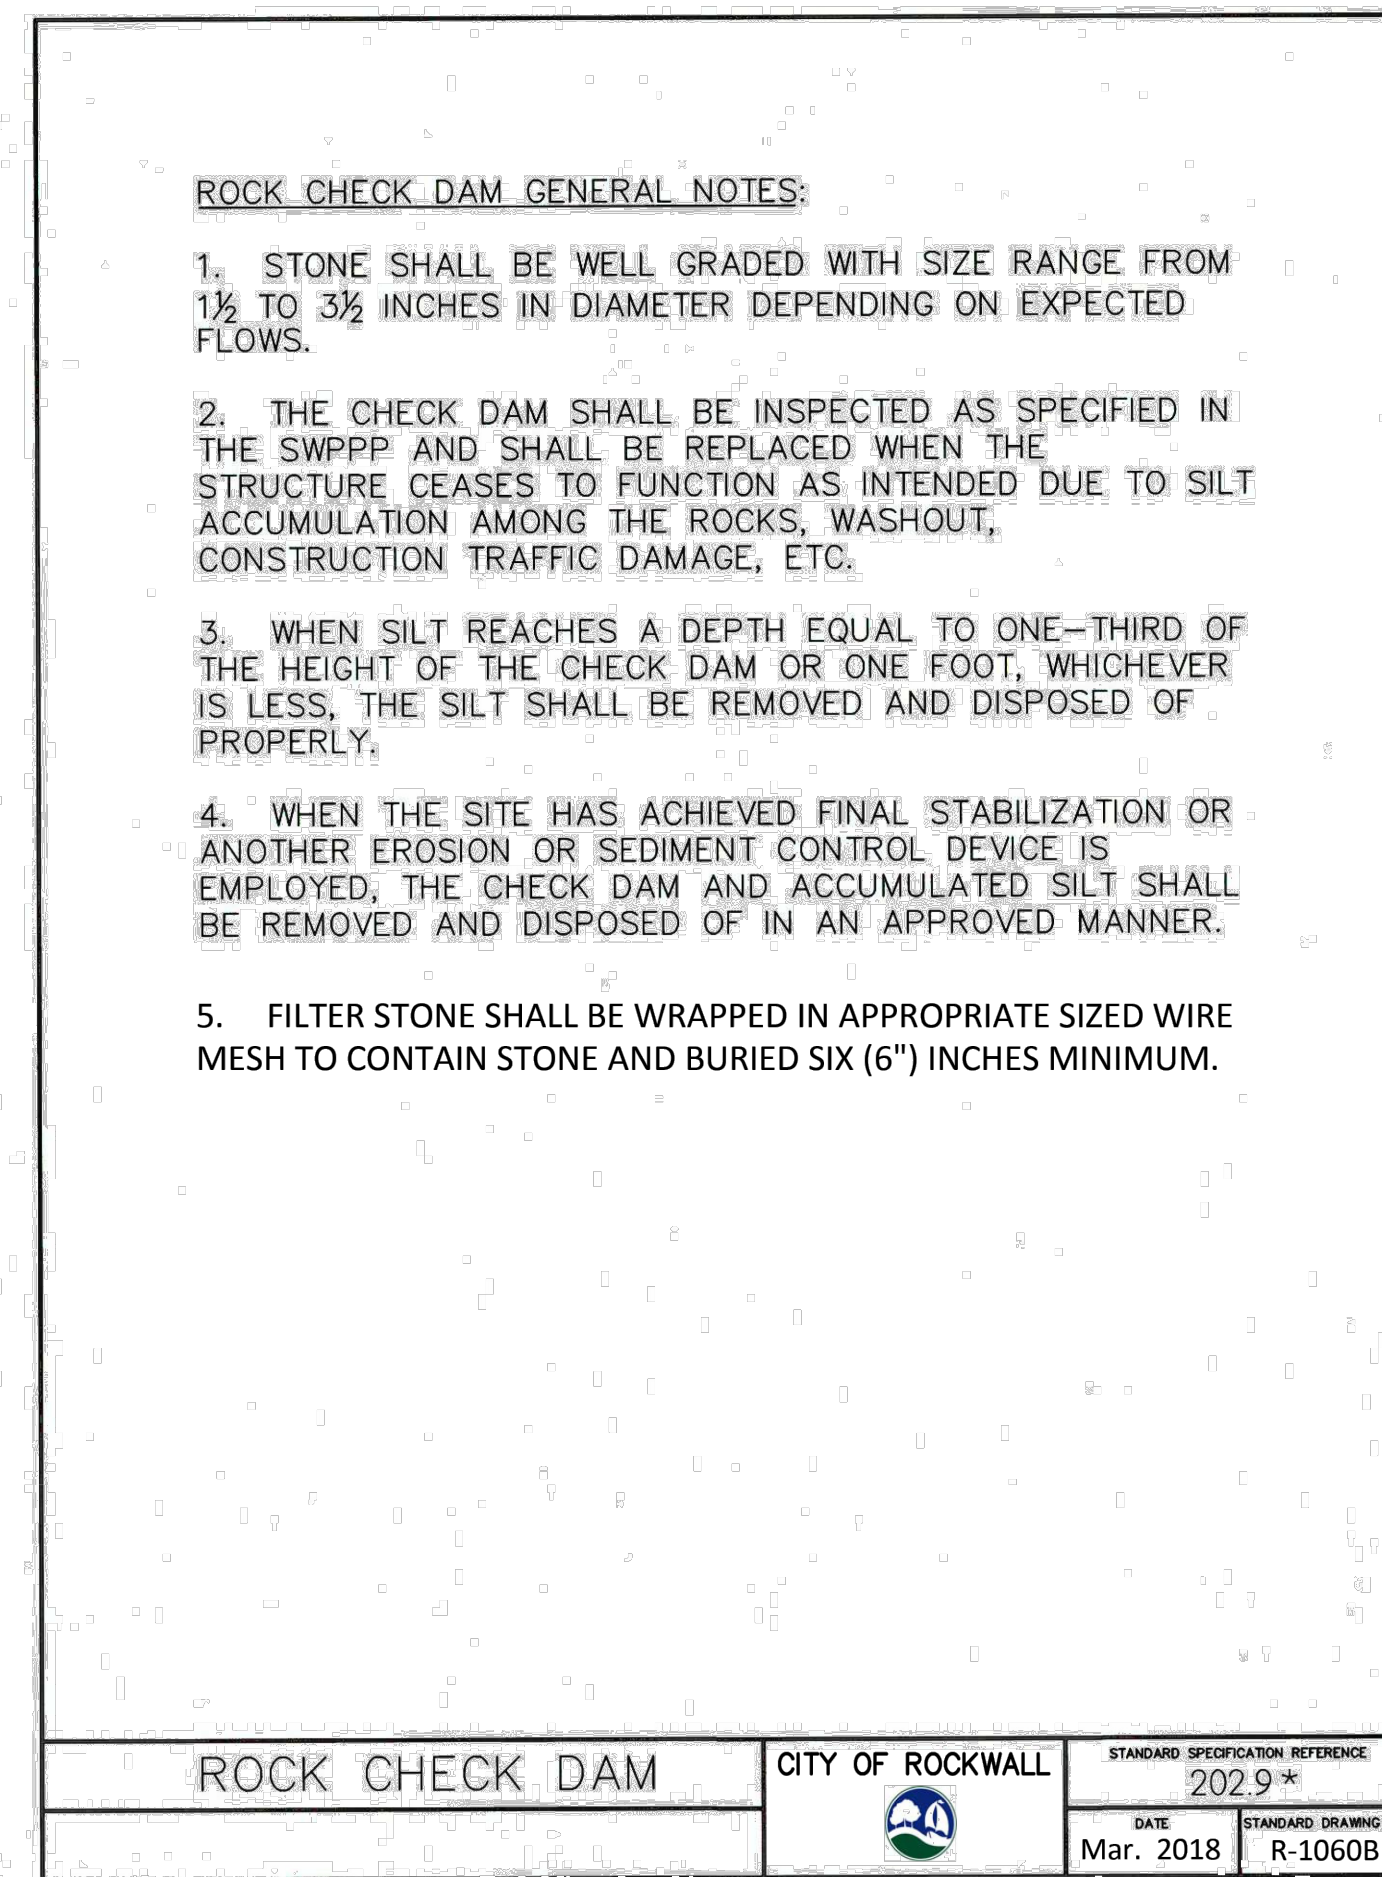


| | | |
|----------------|------------------|---|
| ROCK CHECK DAM | CITY OF ROCKWALL | STANDARD SPECIFICATION REFERENCE 202.9 * |
| | | DATE Mar. 2018 |
| | | STANDARD DRAWING NO. R-1060B |

*Section II Standard Drawings as of October 2004. Reference number only has been updated for Fifth Edition Specifications. Public Works Construction Standards North Central Texas, Fifth Edition.

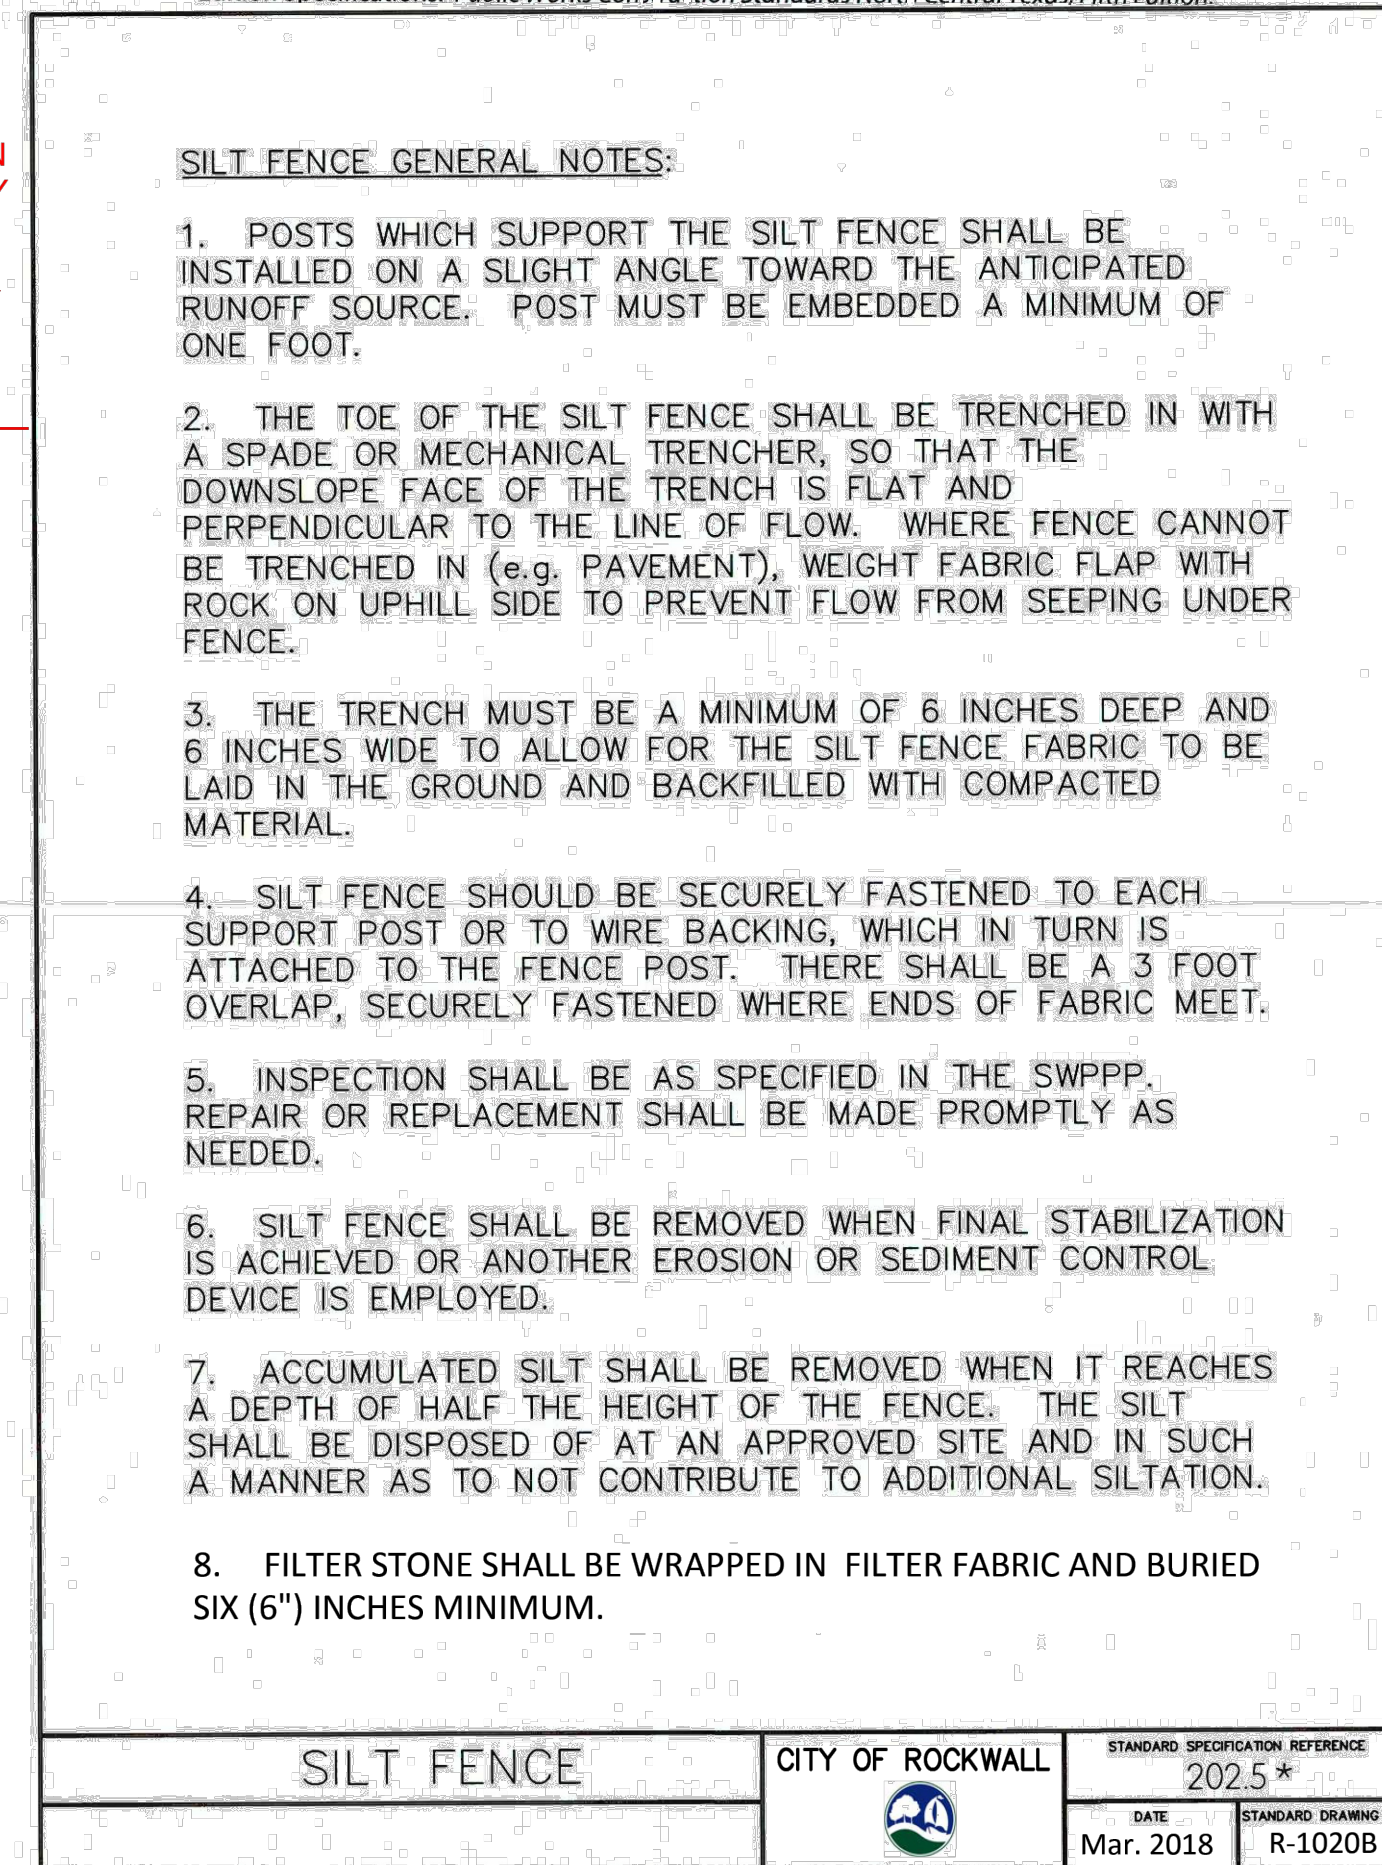


| | | |
|------------|------------------|---|
| SILT FENCE | CITY OF ROCKWALL | STANDARD SPECIFICATION REFERENCE 202.5 * |
| | | DATE Mar. 2018 |
| | | STANDARD DRAWING NO. R-1020B |

*Section II Standard Drawings as of October 2004. Reference number only has been updated for Fifth Edition Specifications. Public Works Construction Standards North Central Texas, Fifth Edition.

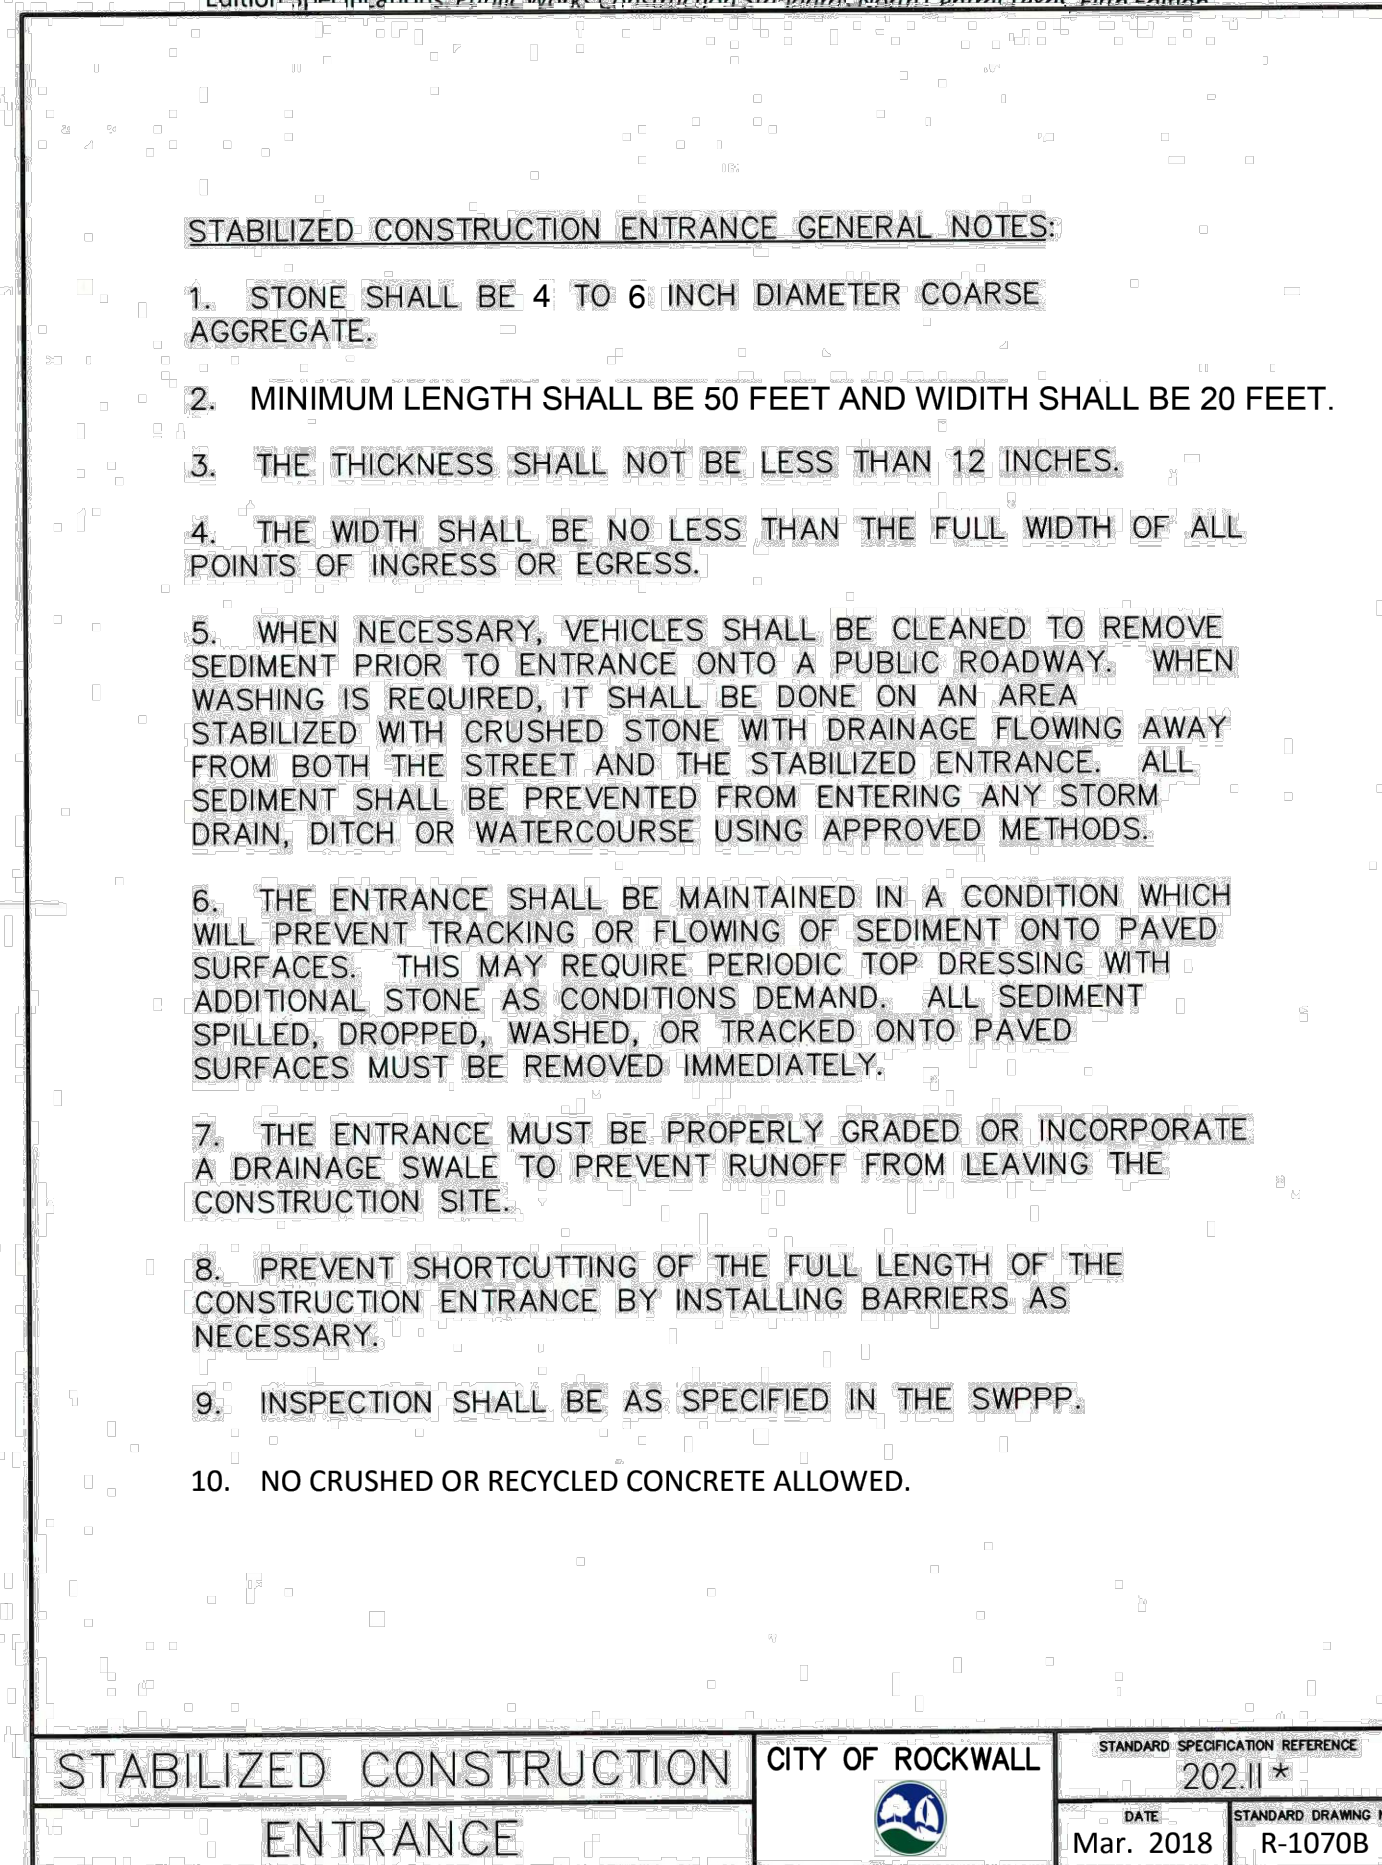

| | | |
|----------------------------------|------------------|--|
| STABILIZED CONSTRUCTION ENTRANCE | CITY OF ROCKWALL | STANDARD SPECIFICATION REFERENCE 202.11 * |
| | | DATE Mar. 2018 |
| | | STANDARD DRAWING NO. R-1070B |

*Section II Standard Drawings as of October 2004. Reference number only has been updated for Fifth Edition Specifications. Public Works Construction Standards North Central Texas, Fifth Edition.

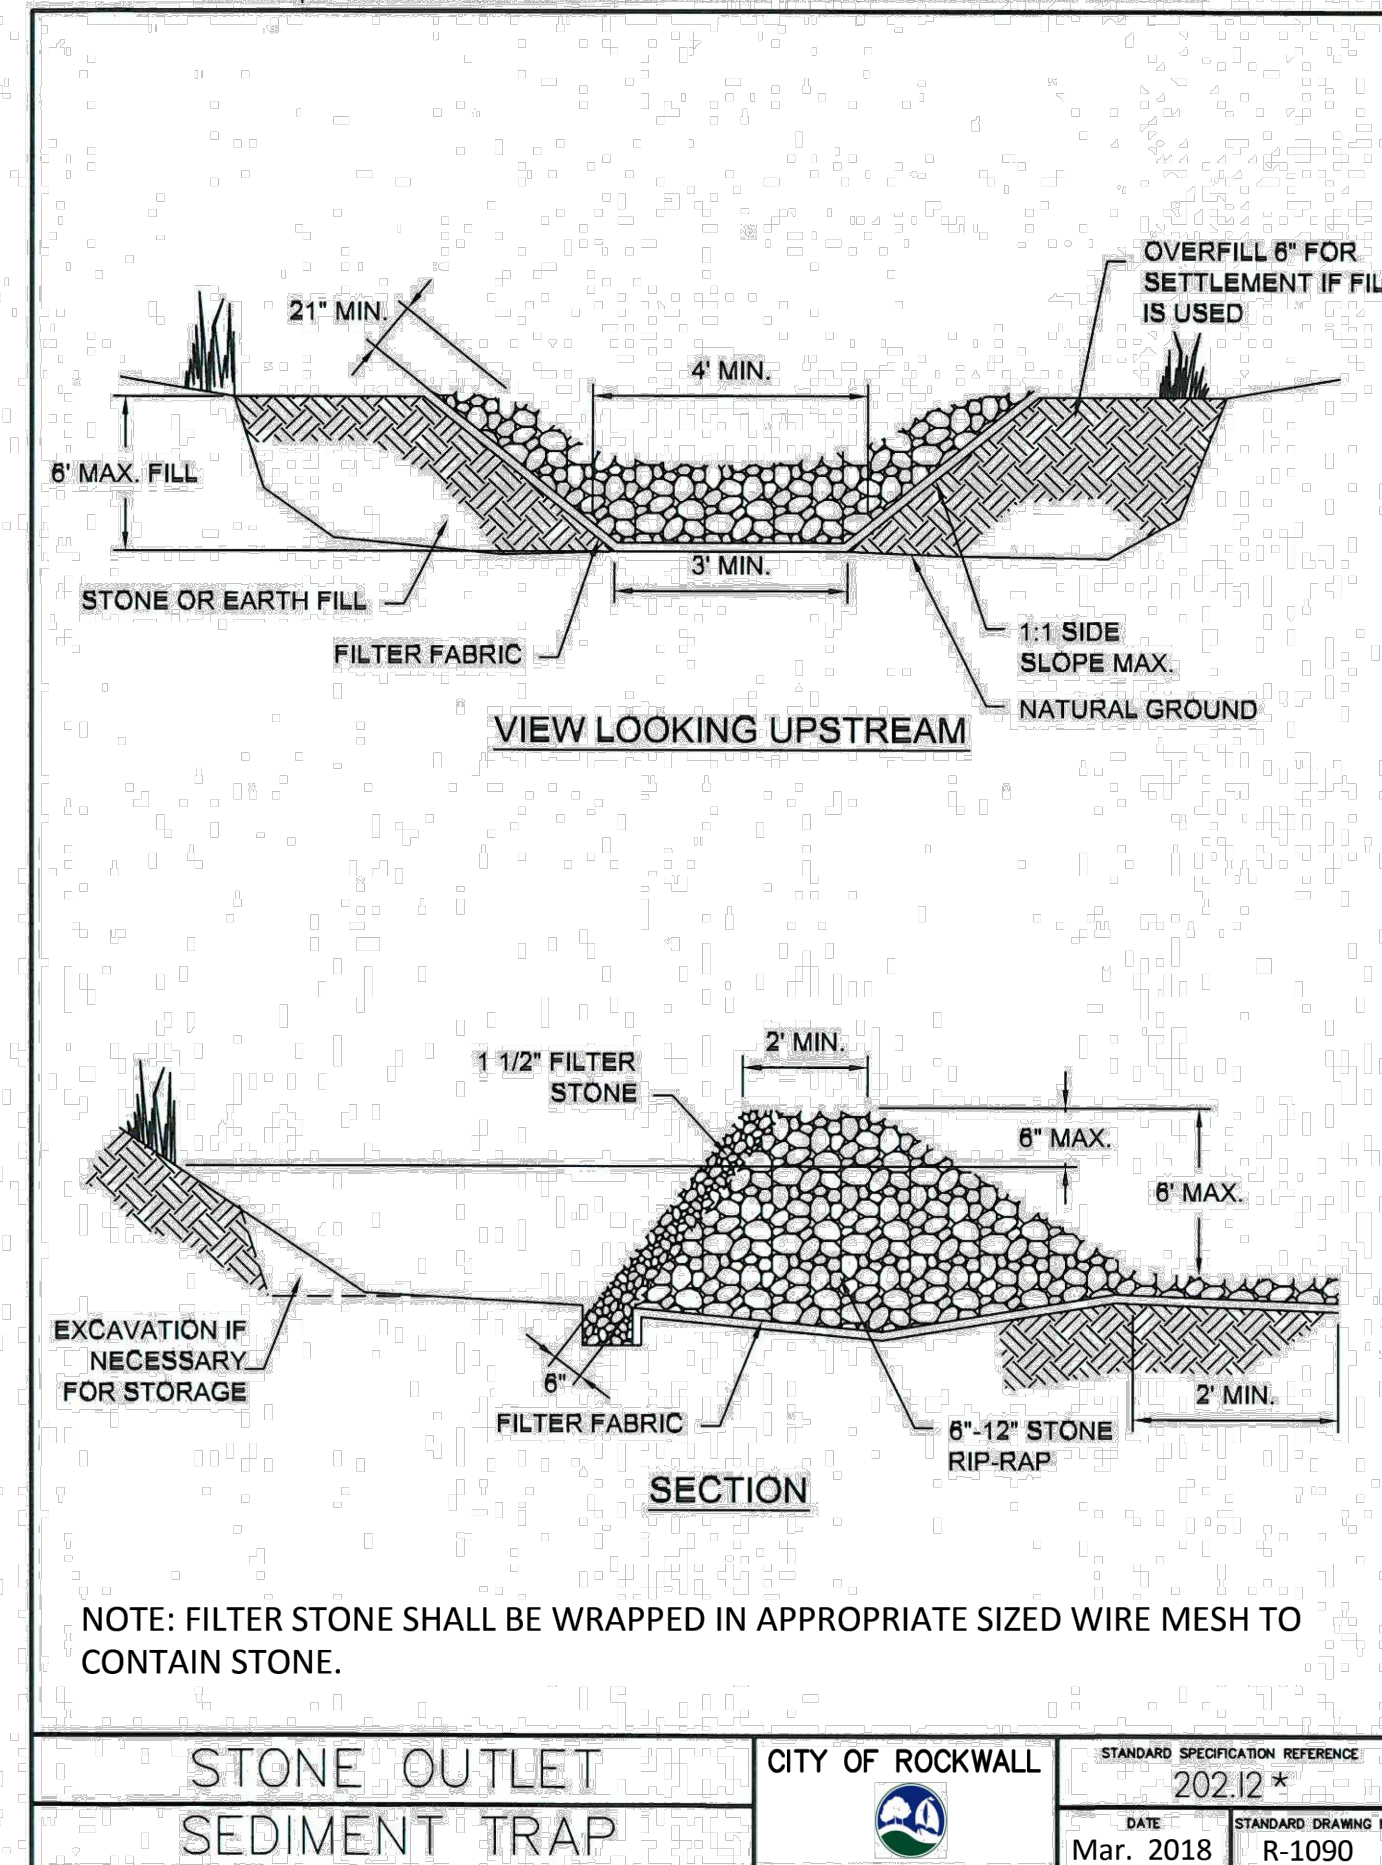

| | | |
|----------------------------|------------------|--|
| STONE OUTLET SEDIMENT TRAP | CITY OF ROCKWALL | STANDARD SPECIFICATION REFERENCE 202.12 * |
| | | DATE Mar. 2018 |
| | | STANDARD DRAWING NO. R-1090 |


*Section II Standard Drawings as of October 2004. Reference number only has been updated for Fifth Edition Specifications. Public Works Construction Standards North Central Texas, Fifth Edition.

RELEASED FOR CONSTRUCTION
ALL RESPONSIBILITY FOR ADEQUACY OF DESIGN
REMAINS WITH THE DESIGN ENGINEER. THE CITY
OF ROCKWALL, IN REVIEWING AND RELEASING
PLANS FOR CONSTRUCTION, ASSUMES NO
RESPONSIBILITY FOR ADEQUACY OR ACCURACY
OF DESIGN.

CITY _____ DATE _____

| No. | DATE | REVISION | APPROVAL |
|-----|------|----------|----------|
| 5. | | | |
| 4. | | | |
| 3. | | | |
| 2. | | | |
| 1. | | | |

Winkelmann & Associates, Inc.
CONSULTING CIVIL ENGINEERS ■ SURVEYORS
6720 HILLCREST PLAZA, SUITE 215
ROCKWALL, TEXAS 75087
Phone: (972) 490-7090
Fax: (972) 490-7099
E-mail: info@winkelmann.com
www.winkelmann.com

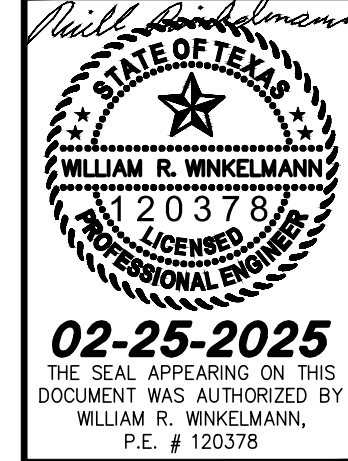

CITY DETAILS (1)
I-30 FRONTAGE RD & FM 3549
ROCKWALL, TX

C-11.00