


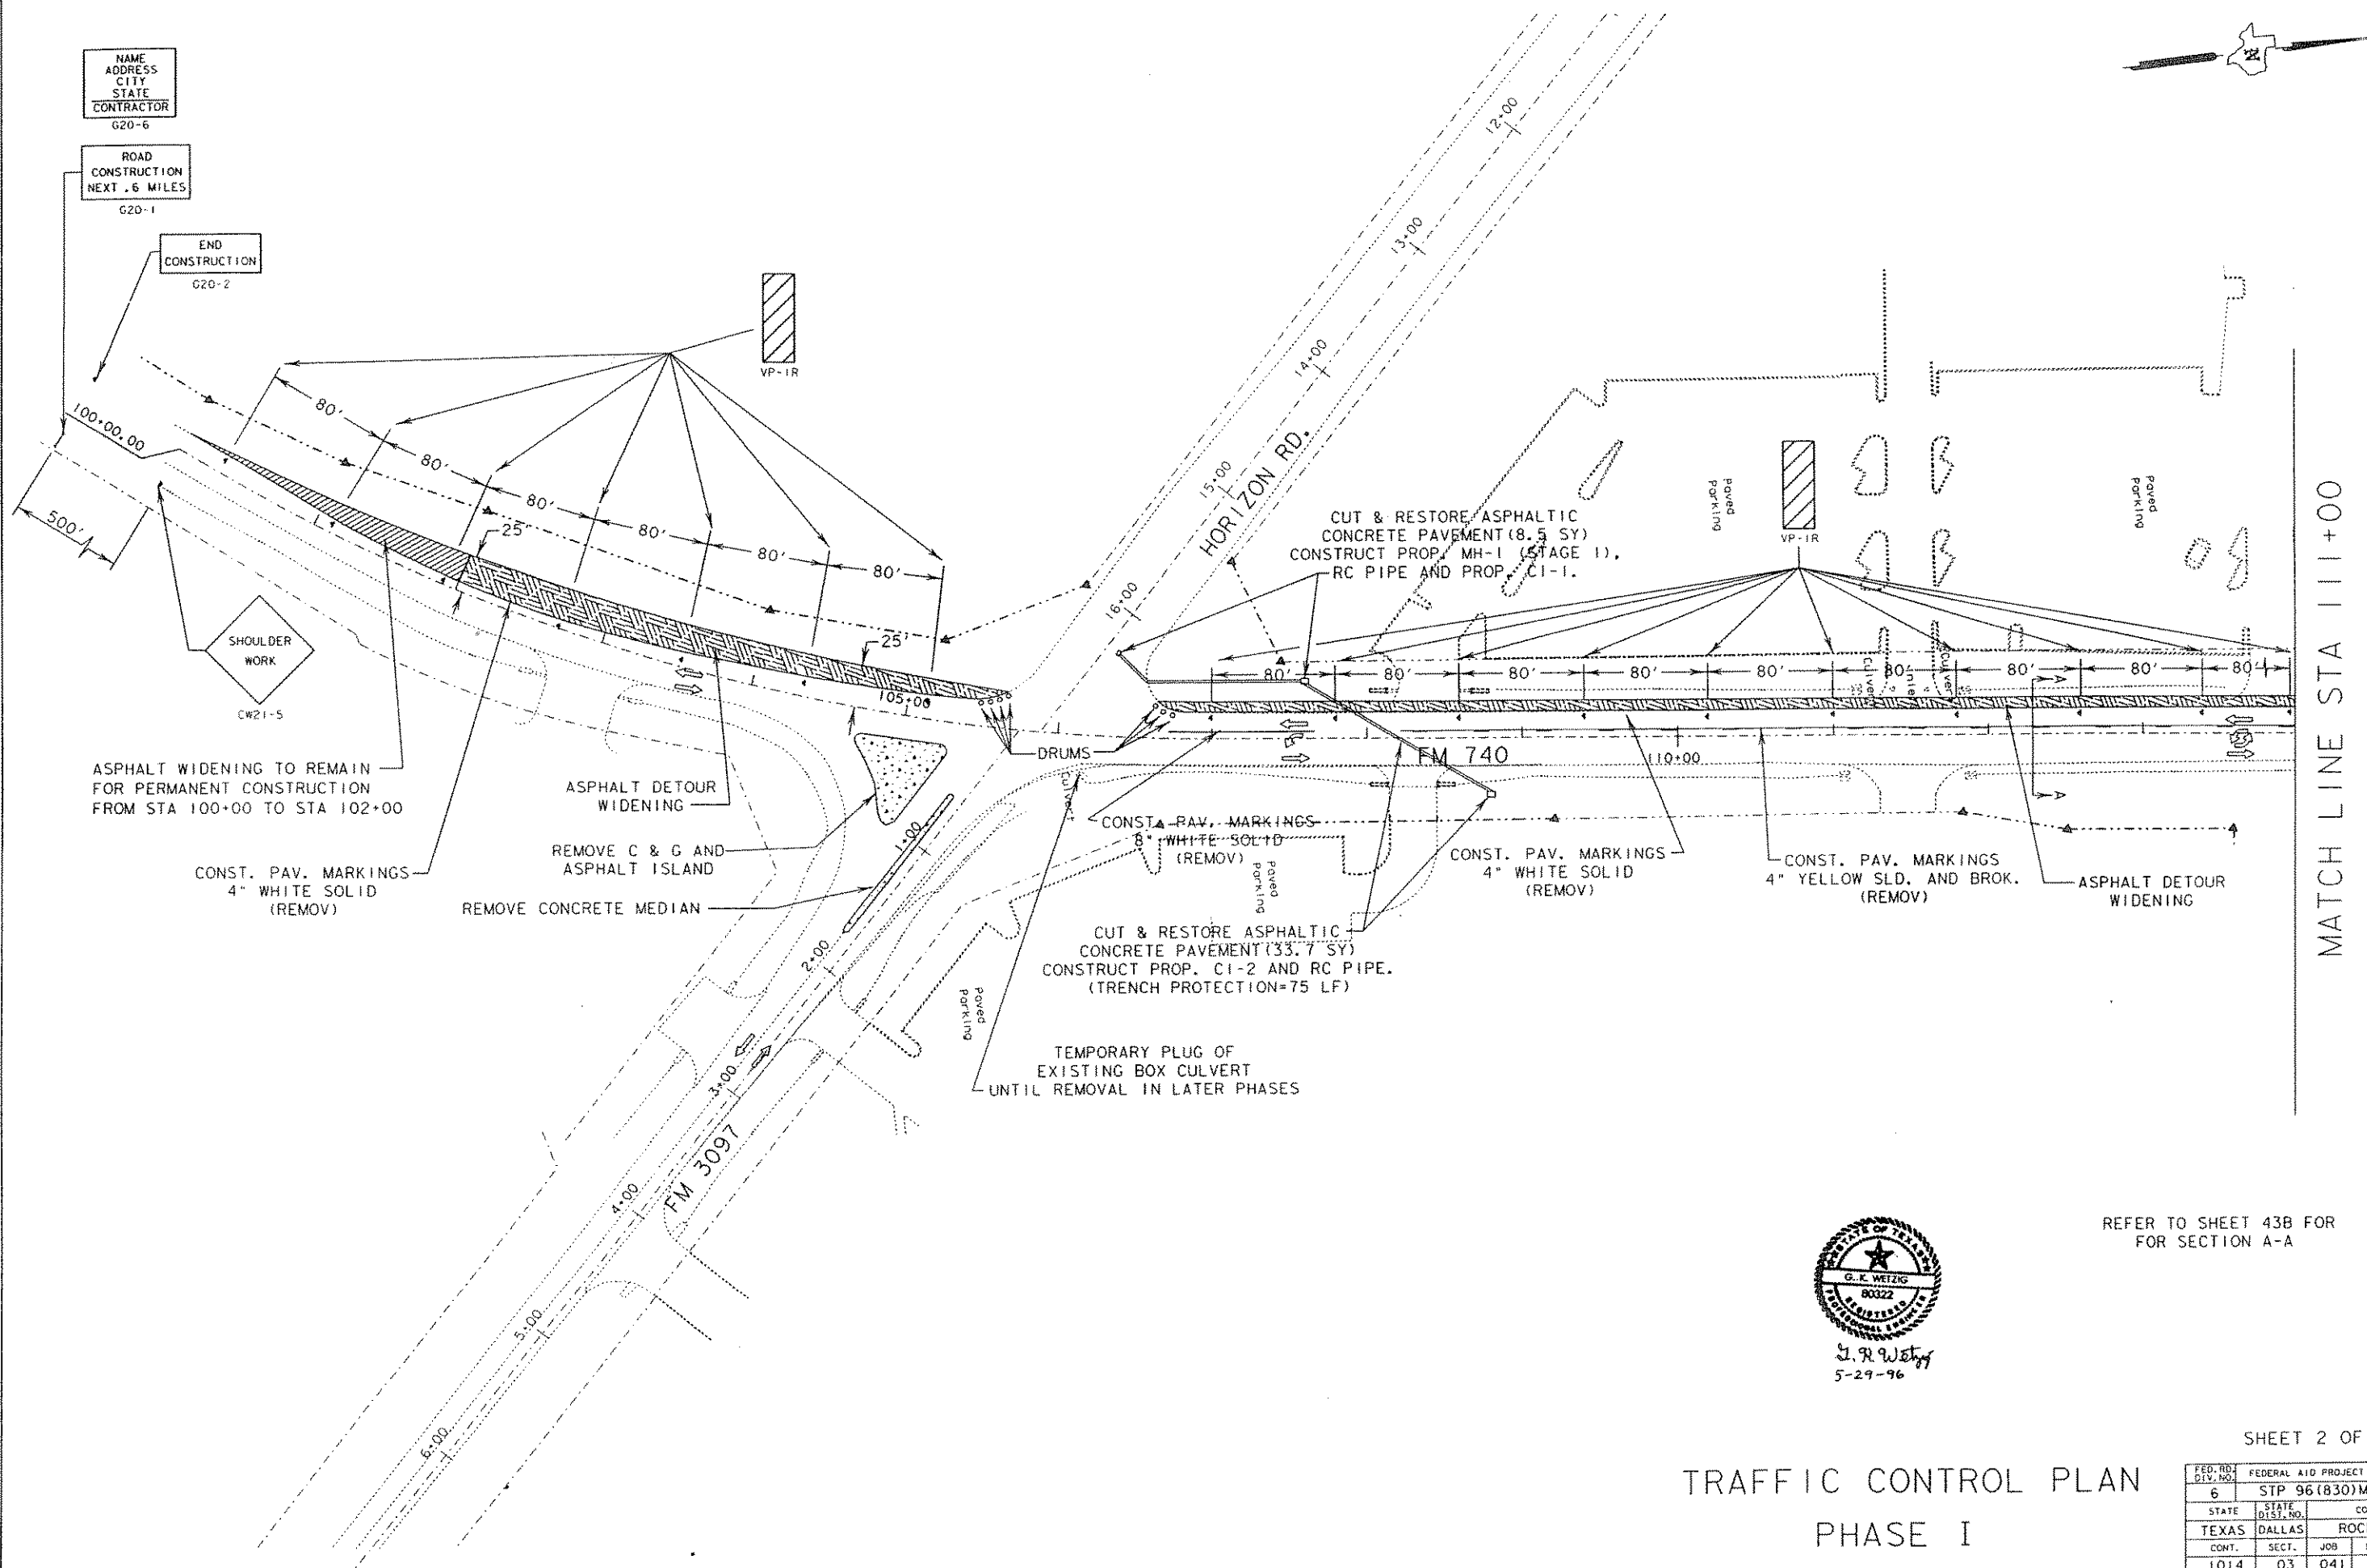


NAME
ADDRESS
CITY
STATE
CONTRACTOR
G20-6

ROAD
CONSTRUCTION
NEXT .6 MILES
G20-1

END
CONSTRUCTION
G20-2



MATCH LINE STA 111+00

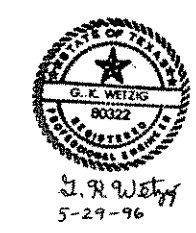

REFER TO SHEET 43B FOR
FOR SECTION A-A

SHEET 2 OF 15

TRAFFIC CONTROL PLAN PHASE I

FED. RD. DIV. NO.	6	FEDERAL AID PROJECT NO.	STP 96(830)MM	SHEET NO.	33
STATE	TEXAS	COUNTY	ROCKWALL		
CONTRACT	1014	SECTION	03	JOB	041
				HIGHWAY NO.	FM 740

\$\$\$date\$\$\$

EXT 4407