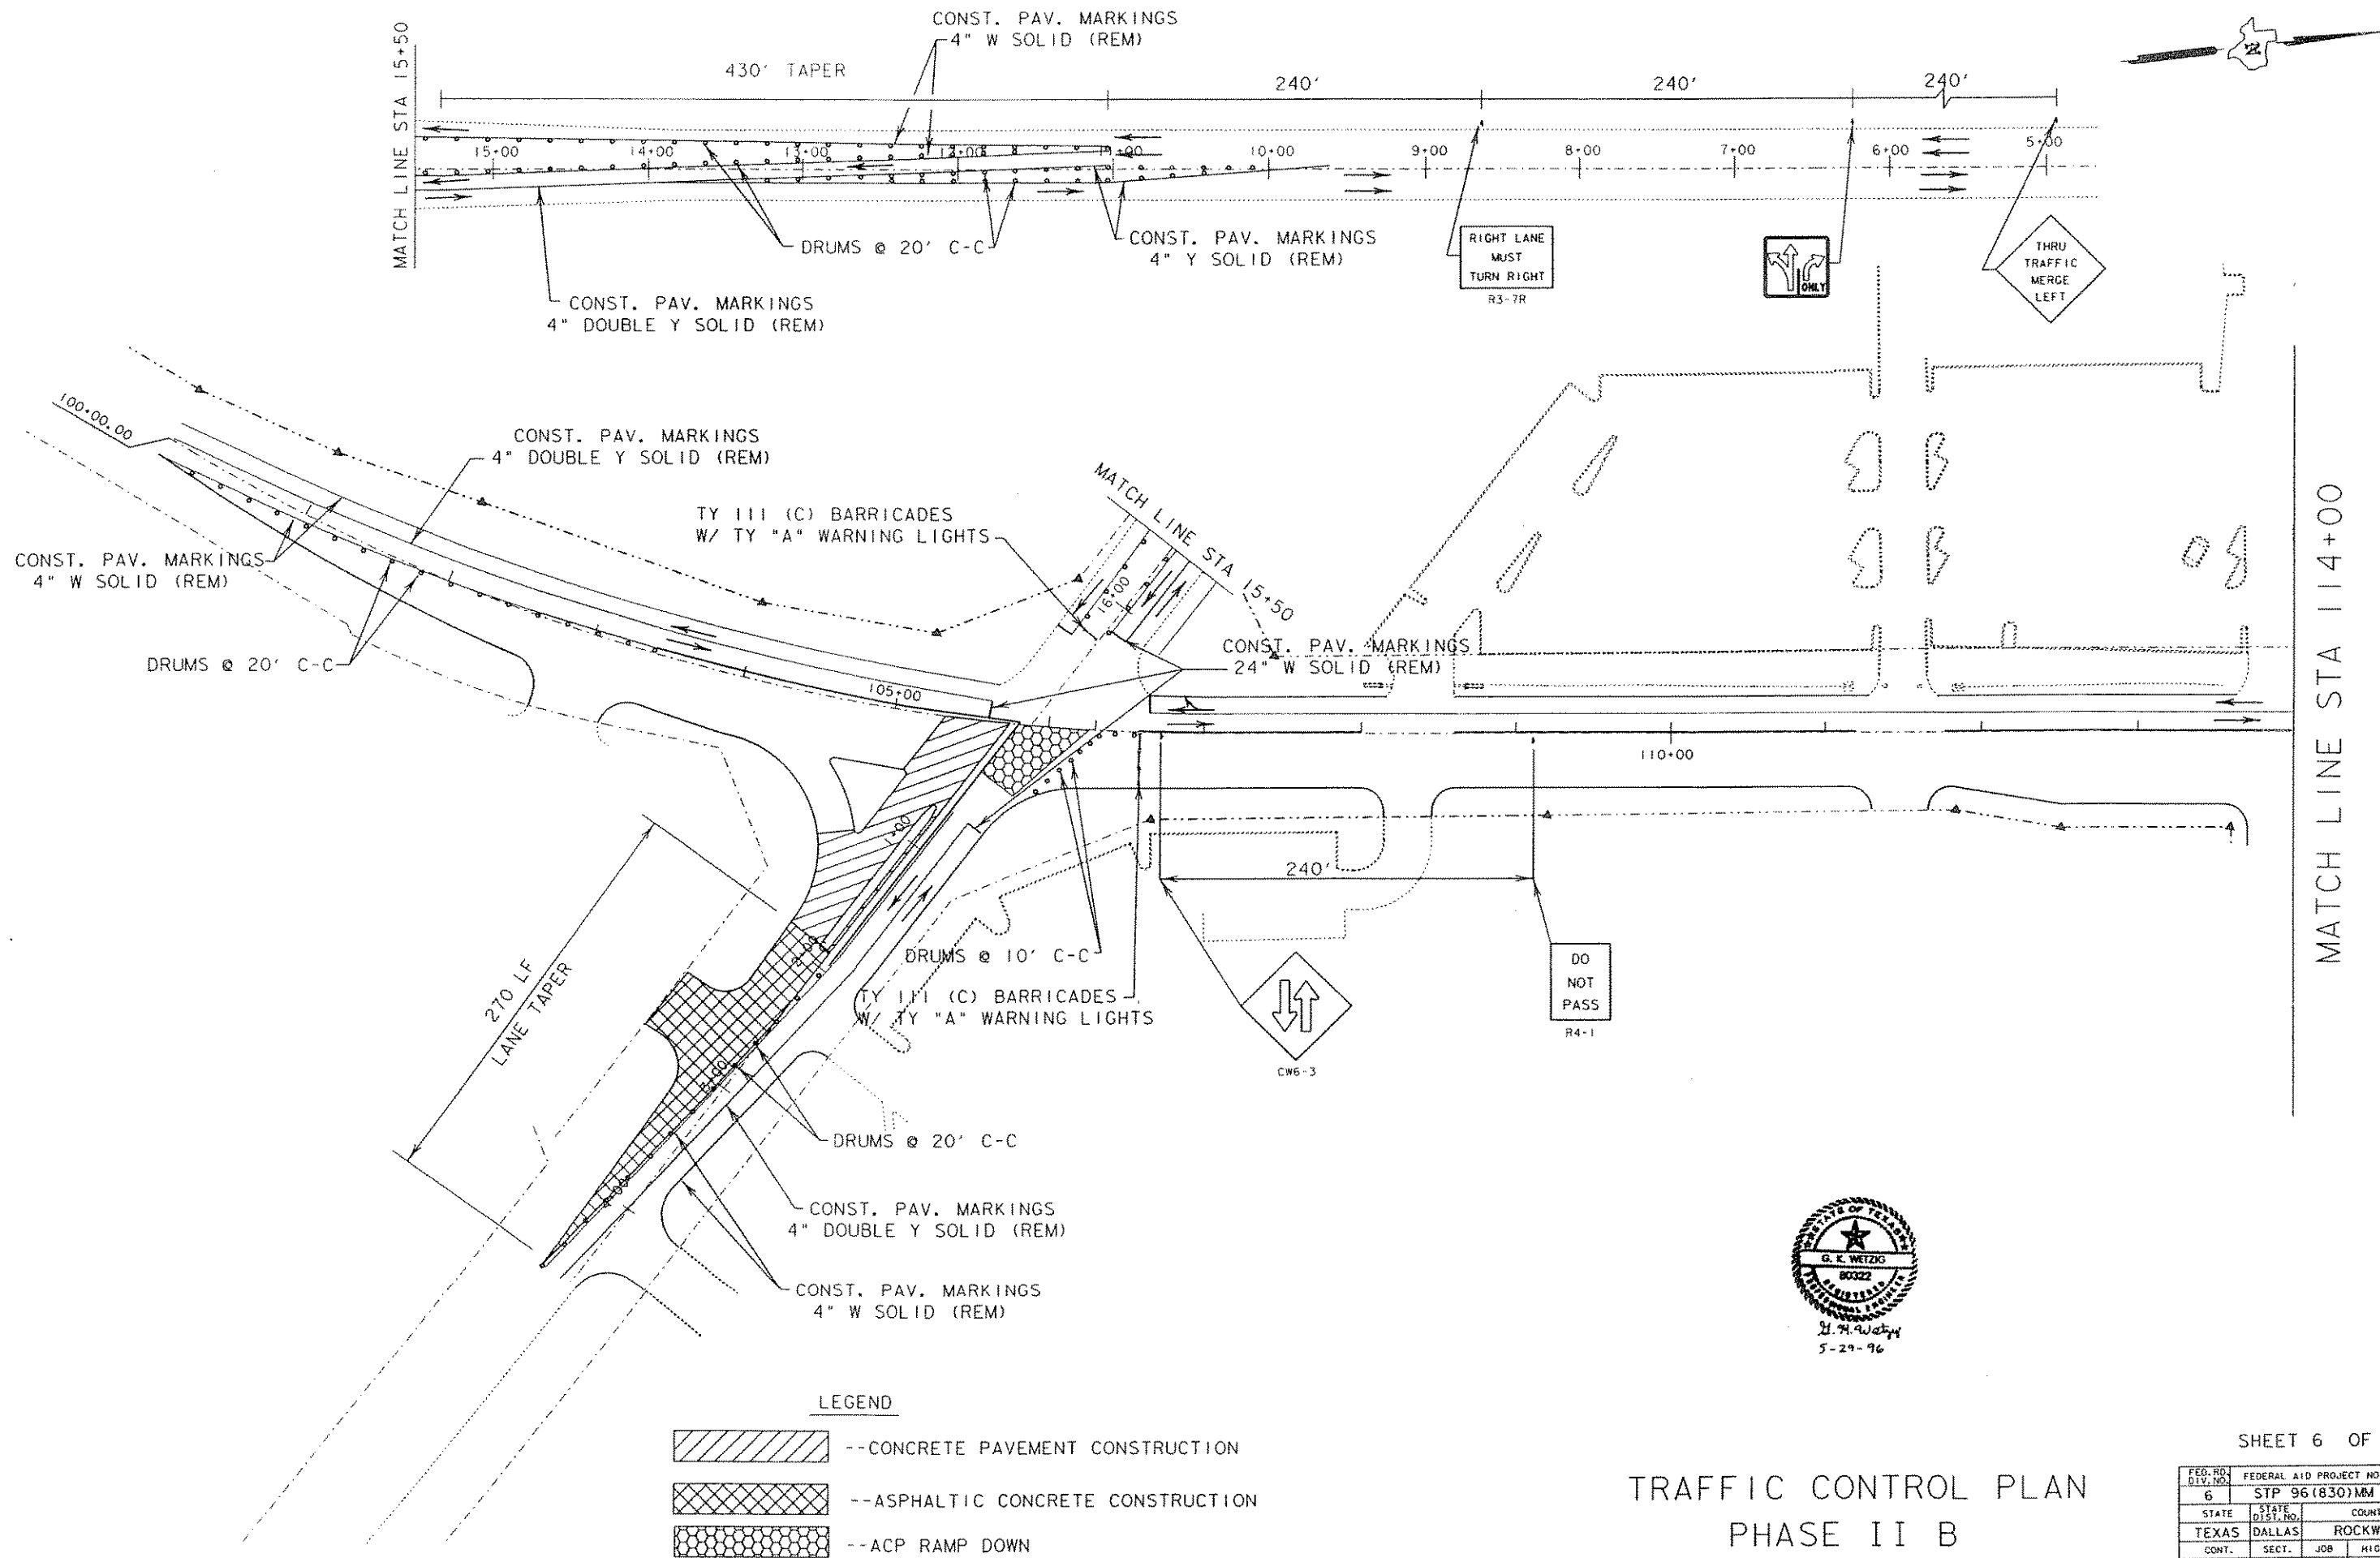


- LEGEND
- CONCRETE PAVEMENT CONSTRUCTION
 - ASPHALTIC CONCRETE CONSTRUCTION
 - ACP RAMP DOWN

TRAFFIC CONTROL PLAN
PHASE II B

SHEET 6 OF 15

FED. RD. DIV. NO.	FEDERAL AID PROJECT NO.	SHEET NO.
6	STP 96(830)MM	37
STATE	STATE DIST. NO.	COUNTY
TEXAS	DALLAS	ROCKWALL
CONT.	SECT.	JOB
1014	03	041
		HIGHWAY NO.
		FM 740

\$\$\$\$dote\$\$\$\$

EXT 4407