



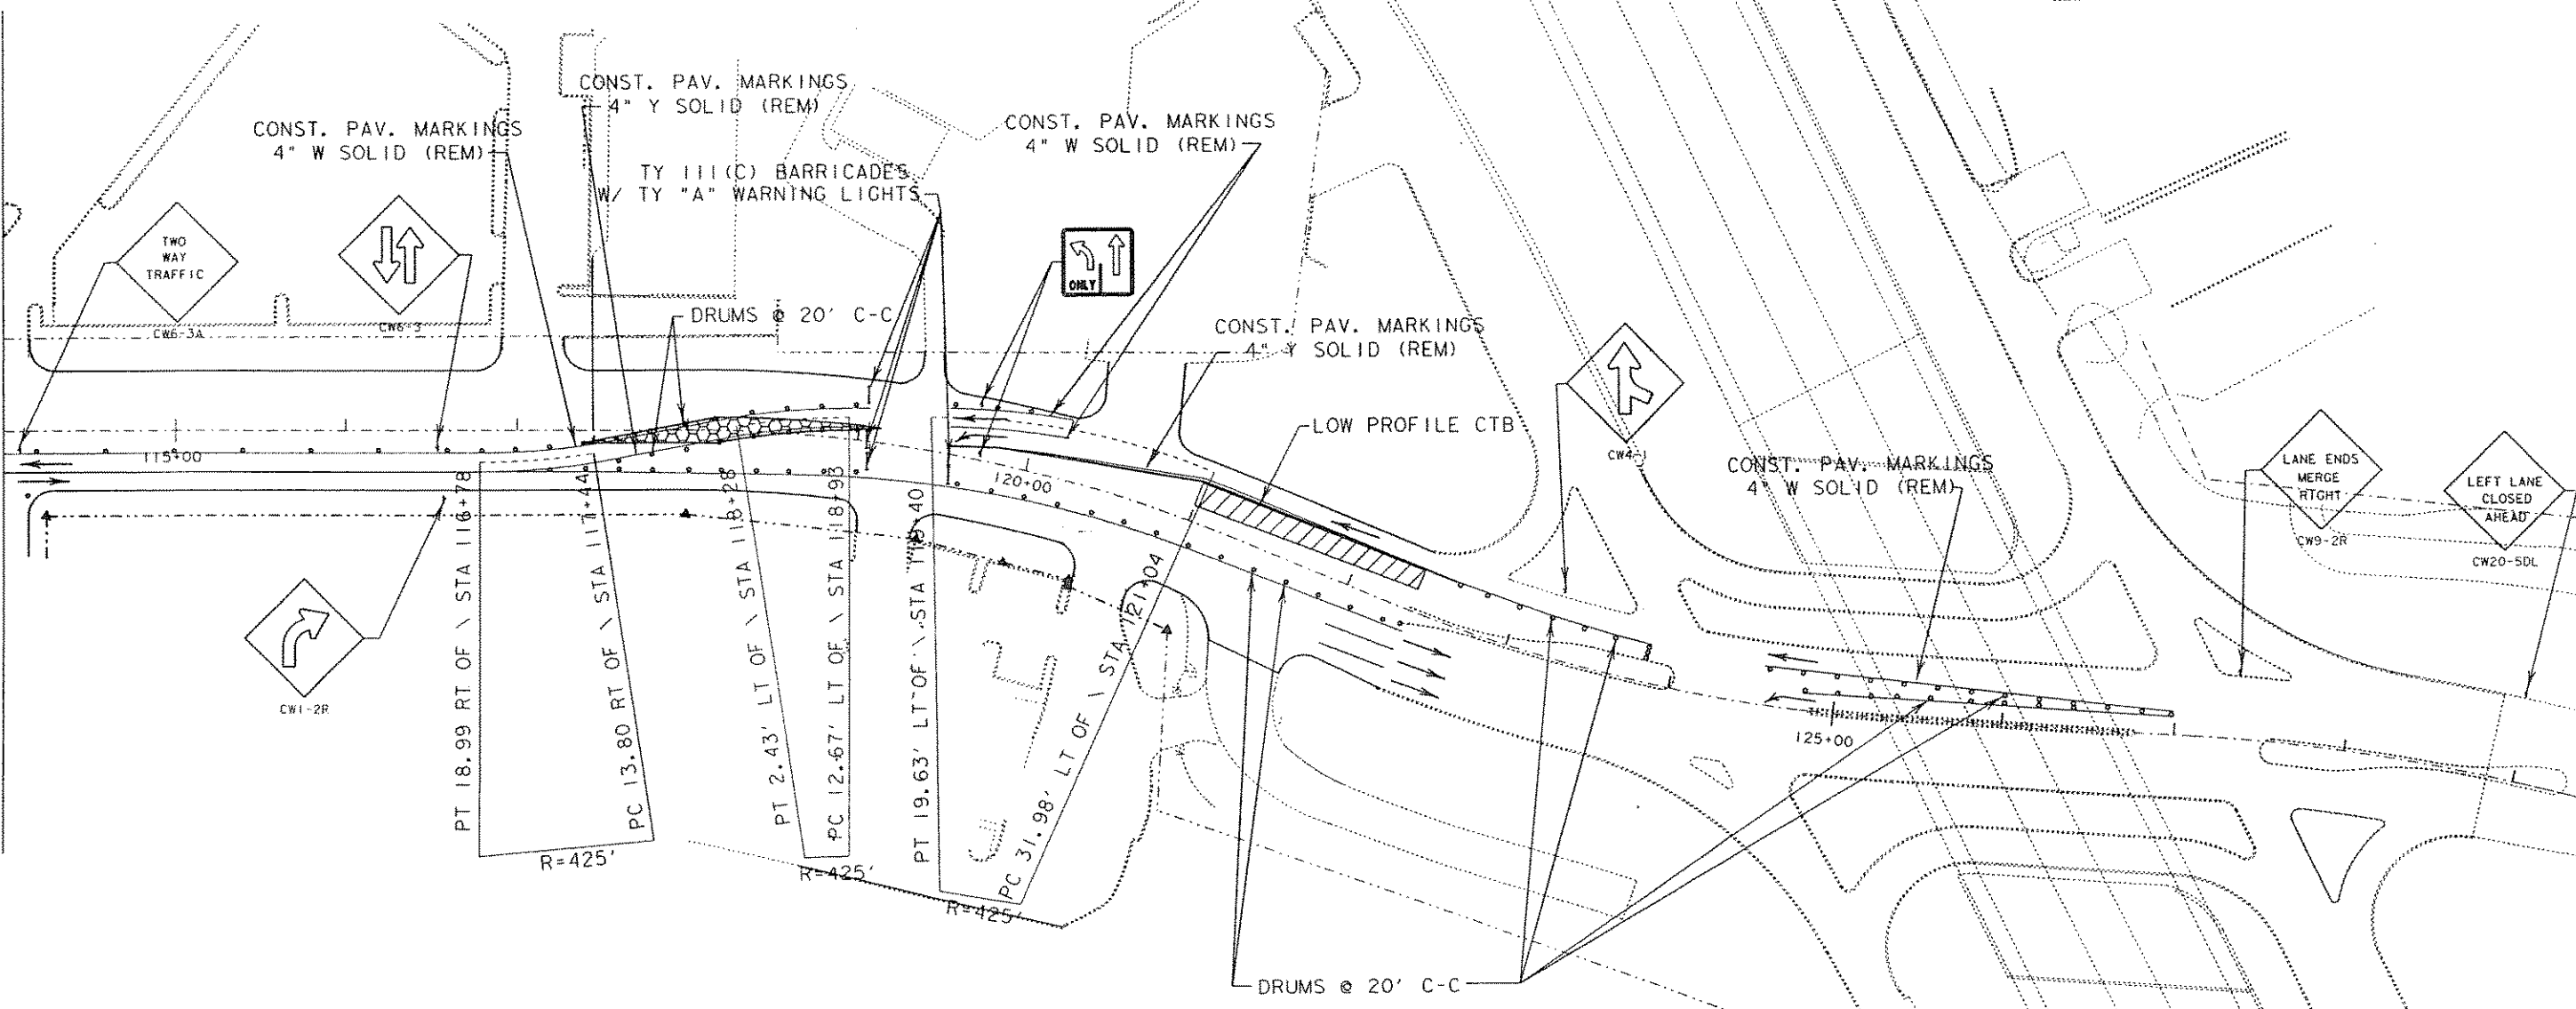

MATCH LINE STA 114+00

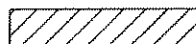

LEGEND

-  --CONCRETE PAVEMENT CONSTRUCTION
-  --ACP RAMP DOWN



TRAFFIC CONTROL PLAN
PHASE III B

SHEET 11 OF 15

FED. RD. DIV. NO.	FEDERAL AID PROJECT NO.	SHEET NO.
6	STP 96(830)MM	42
STATE	STATE DIST. NO.	COUNTY
TEXAS	DALLAS	ROCKWALL
CONT.	SECT.	JOB
1014	03	041
		HIGHWAY NO.
		FM 740