
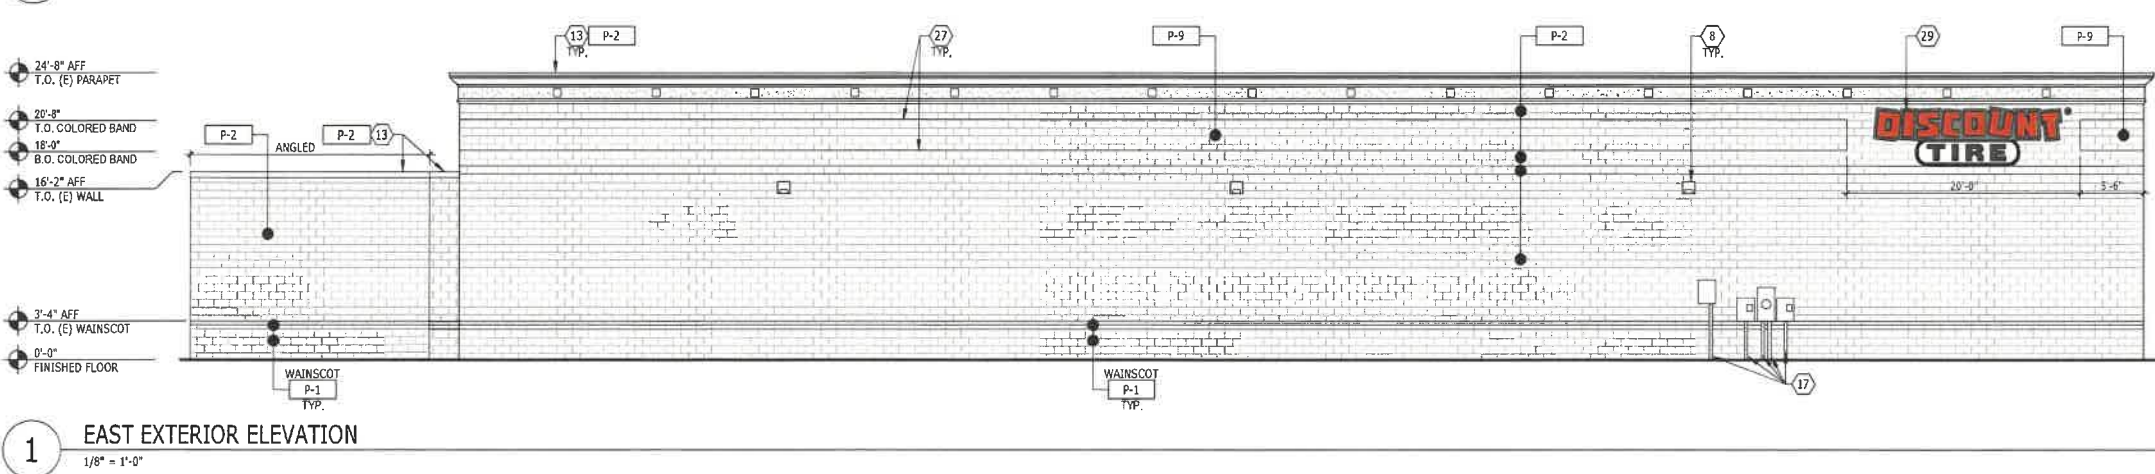
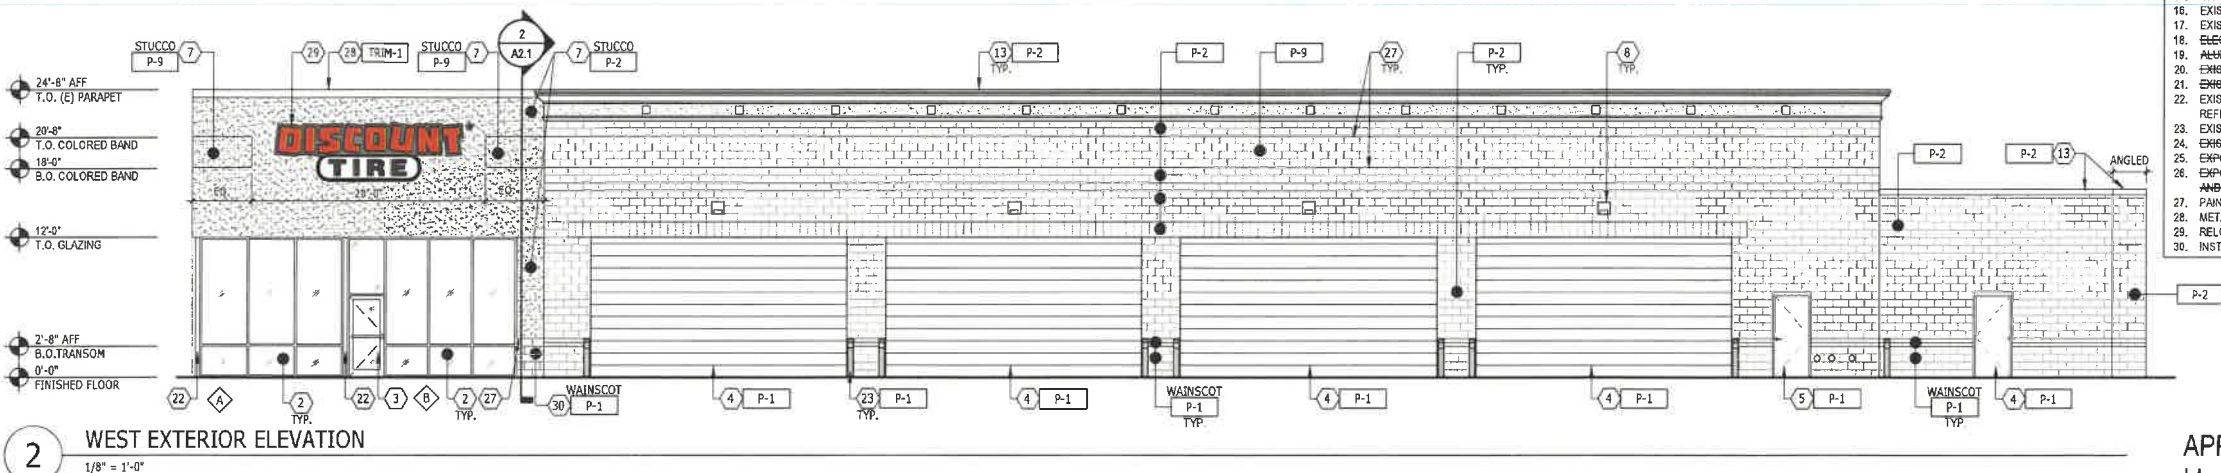
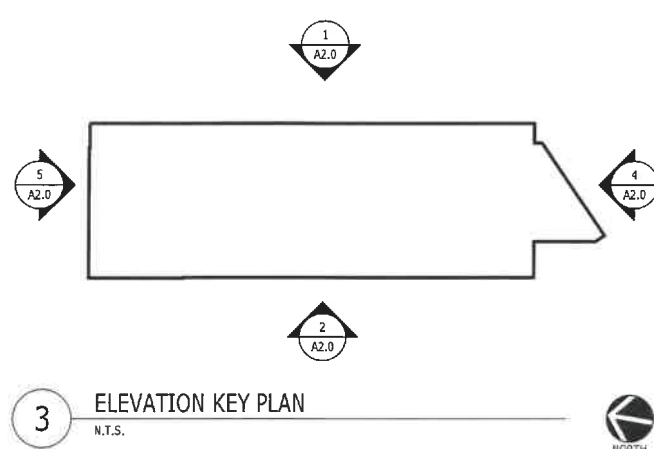
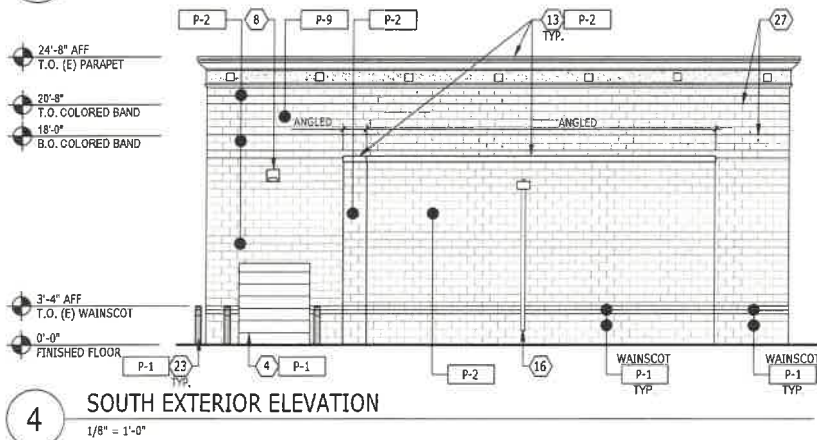


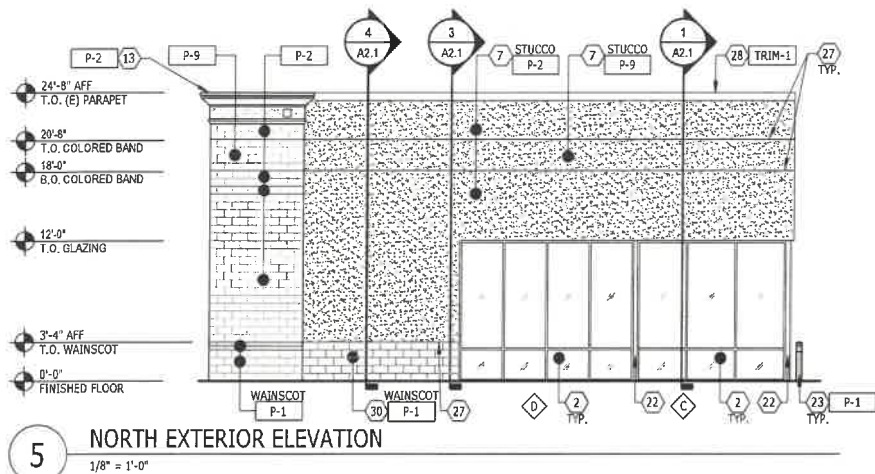

EXTERIOR FINISH SCHEDULE						
CODE	MATERIAL	MANUFACTURER	PRODUCT / COLOR	LOCATION	REMARKS	CONTACT
CLAD-1	ACM	3M COMPOSITES	ALUCOROND PLUS, MATTE BONE WHITE	EXTERIOR - FRAME		LES TRAEGER / 784-824-2019 LES.TRAEGER@3M.COMPOSITES.COM
CLAD-1A	ACM	3M COMPOSITES	ALUCOROND PLUS, MATTE BLYSTER (ALTERNATE)	EXTERIOR - FRAME		LES TRAEGER / 784-824-2019 LES.TRAEGER@3M.COMPOSITES.COM
CLAD-2	ACM	3M COMPOSITES	ALUCOROND PLUS, MATTE PATRIOT RED	EXTERIOR - FRAME		LES TRAEGER / 784-824-2019 LES.TRAEGER@3M.COMPOSITES.COM
CLAD-3	ACM	3M COMPOSITES	ALUCOROND PLUS, MATTE BRUSHED STAINLESS	EXTERIOR - CANOPY		LES TRAEGER / 784-824-2019 LES.TRAEGER@3M.COMPOSITES.COM
CLAD-4	CORRUGATED METAL	ATLAS INTERNATIONAL	CORRUGATED PANEL, 1/4" ALUMINUM BLACK (G2)	EXTERIOR		EDWARD WEBB / 484-221-6377 EWEBB@ATLAS.COM
EF-1	EXT. INSULATION FINISHING SYSTEM	OROVIT	OUTSULATION FINISHES, MATCH COLOR AS SPECIFIED ON EXTERIOR ELEVATIONS	EXTERIOR	APPROVED A-1 AS REQUIRED TO MATCH ADJACENT EXIST.	REN ROGERS / 484-441-8837 ROGERS@TREMCO.COM
P-1	PAINT	SHERWIN WILLIAMS	PAINT / SW 7850 ELLIE GRAY, EMERALD EXTERIOR ACRYLIC LATEX, GLOSS.	EXTERIOR	PREPARE ALL SURFACES AS REQUIRED PER PAINT SPECS.	ANGIE JULIAN / 317-714-5610
P-2	PAINT	SHERWIN WILLIAMS	PAINT / SW 7104 COTTON WHITE, EMERALD EXTERIOR ACRYLIC LATEX, GLOSS.	EXTERIOR	PREPARE ALL SURFACES AS REQUIRED PER PAINT SPECS.	ANGIE JULIAN / 317-714-5610
P-2A	PAINT	SHERWIN WILLIAMS	PAINT / SW 7858 RED TRAIL, GROUND LUR, EMERALD EXTERIOR ACRYLIC LATEX, GLOSS, (ALTERNATE)	EXTERIOR	PREPARE ALL SURFACES AS REQUIRED PER PAINT SPECS.	ANGIE JULIAN / 317-714-5610
P-9	PAINT	SHERWIN WILLIAMS	PAINT / SW 8258 TRICORN BLACK, EMERALD EXTERIOR ACRYLIC LATEX, GLOSS.	EXTERIOR	PREPARE ALL SURFACES AS REQUIRED PER PAINT SPECS.	ANGIE JULIAN / 317-714-5610
P-9A	PAINT	SHERWIN WILLIAMS	PAINT / SW 7858 RED TRAIL, GROUND LUR, EMERALD EXTERIOR ACRYLIC LATEX, GLOSS, (ALTERNATE)	EXTERIOR	PREPARE ALL SURFACES AS REQUIRED PER PAINT SPECS.	ANGIE JULIAN / 317-714-5610
TRIM-1	METAL CAP	ATLAS INTERNATIONAL	METAL PARAPET CAP, MATCH SW 7104 COTTON WHITE, OR ALTERNATE COLOR OF MASONRY BELOW.	EXTERIOR - PARAPET CAP		EDWARD WEBB / 484-221-6377 EWEBB@ATLAS.COM
TRIM-2	CORRUGATED METAL TRIM	ATLAS INTERNATIONAL	ELITE TRIM SERIES, BLACK (G2)	EXTERIOR	PRE-FINISHED METAL TRIM, PART OF CLAD-4 PANEL SYSTEM	EDWARD WEBB / 484-221-6377 EWEBB@ATLAS.COM
TRIM-3	METAL CAP	ATLAS INTERNATIONAL	METAL PARAPET CAP, BLACK (G2)	EXTERIOR - PARAPET CAP		EDWARD WEBB / 484-221-6377 EWEBB@ATLAS.COM
TRIM-4	METAL TRIM	LINK & LICK PRODUCTS	P LINK & LICK SERIES, SLATE GREY	EXTERIOR - WALL TRIM	COLOR MAY BE MODIFIED AS REQUIRED PER ALUMINATION	SHARNE LINGER / 484-624-3833 LINGER@LINK&LICK.COM

NOTE: ALL SURFACES SHALL BE PREPARED FOR NEW PAINT FINISHES AS REQUIRED PER PAINT MANUFACTURER'S RECOMMENDATIONS.

- SHEET NOTES**
- EXISTING STOREFRONT GLAZING SYSTEM GO TO CLEAN AND/OR REPAIR AS REQUIRED TO BRING TO LIKE NEW CONDITION.
 - STOREFRONT GLAZING SYSTEM, REFER TO SHEET A1.0A.
 - STOREFRONT ENTRY DOOR, REFER TO SHEET A1.0 & A1.0A.
 - EXISTING EXTERIOR DOOR, PAINT DOOR AND FRAME AS INDICATED.
 - EXTERIOR DOOR, PAINT DOOR AND FRAME AS INDICATED.
 - EXISTING EPS FINISH, PATCH / REPAIR AS REQUIRED, COLOR AS INDICATED.
 - INSTALL NEW STUCCO, COLOR AS INDICATED.
 - EXISTING WALL MOUNTED LIGHT FIXTURE.
 - WALL MOUNTED LIGHT FIXTURE, REFER TO REP AND ELECTRICAL DRAWINGS.
 - WALL MOUNTED ILLUMINATED SIGNAGE GO TO SCHEDULE AND COORDINATE INSTALLATION. ALL SIGNAGE REQUIRED DOCUMENTATION TO BE SUBMITTED TO THE AUTHORITY HAVING JURISDICTION VIA DEFERRED SUBMITTAL OR SEPARATE COVER AS REQUIRED.
 - ADDRESS LETTERS, REFER TO SIGNAGE PACKAGE, SUBMITTED VIA DEFERRED SUBMITTAL OR SEPARATE COVER, GO TO COORDINATE SCHEDULE & INSTALL.
 - EXISTING ADDRESS LETTERS.
 - EXISTING MOLDING / COPING, PAINT AS INDICATED.
 - EXISTING GAS METER.
 - GAS METER, REFER TO PLUMBING DRAWINGS.
 - EXISTING SCUPPER AND DOWNSPOUT.
 - EXISTING ELECTRIC METER / EQUIPMENT.
 - ELECTRIC METER / EQUIPMENT, REFER TO ELECTRICAL DRAWINGS.
 - ALUMINUM COMPOSITE CANOPY, REFER TO SECTIONS & DETAILS.
 - EXISTING CANOPY, PAINT / FINISH AS INDICATED.
 - EXISTING BASE BUILDING COLUMN.
 - EXISTING BASE BUILDING COLUMN, WRAPPED TO MATCH ADJACENT STOREFRONT FINISH, REFER TO DETAILS.
 - EXISTING BOLLARD, PAINT AS INDICATED.
 - EXISTING TRASH ENCLOSURE, PAINT AS INDICATED.
 - EXPOSED BASE BUILDING STEEL LINTEL, PAINT AS INDICATED.
 - EXPOSED BASE BUILDING STEEL LINTEL W/BREAK METAL COVERING, REFER TO SECTIONS AND DETAILS.
 - PAINT LINE.
 - METAL TRIM.
 - RELOCATED EXISTING WALL MOUNTED ILLUMINATED SIGNAGE.
 - INSTALL NEW MASONRY WAINSCOT, COLOR AS INDICATED.

Design Forum Architects Inc.

2056 BYERS RD
Marengo, OH 45342
Tel: (644) 604-7700

Donald J. Rethman
Architect In Charge
License: 17287

DISCOUNT TIRE

TXD 39
693 E INTERSTATE 30
ROCKWALL, TX 75087



APPROVED:
I hereby certify that the above and foregoing site plan for development in the City of Rockwall, Texas, was approved by the Planning & Zoning Commission on the 25 day of February, 2025.

Dr. Juan Gonzalez
Planning & Zoning Commission, Director of Planning & Zoning Chairman

EXTERIOR ELEVATIONS

SHEET #

A2.0