

## City of Rockwall

Planning & Zoning Department  
385 S. Goliad Street  
Rockwall, Texas 75032  
(P): (972) 771-7745  
(W): [www.rockwall.com](http://www.rockwall.com)

The City of Rockwall GIS maps are continually under development and therefore subject to change without notice. While we endeavor to provide timely and accurate information, we make no guarantees. The City of Rockwall makes no warranty, express or implied, including warranties of merchantability and fitness for a particular purpose. Use of the information is the sole responsibility of the user.





13055 CLEARVIEW DR  
FORNEY TEXAS  
75126

WADAIR1950@GMAILCOM


Consultant  
Address  
Address  
Phone  
Fax  
e-mail

Consultant  
Address  
Address  
Phone  
Fax  
e-mail

Consultant  
Address  
Address  
Phone  
Fax  
e-mail

Consultant  
Address  
Address  
Phone  
Fax  
e-mail

Consultant  
Address  
Address  
Phone  
Fax  
e-mail

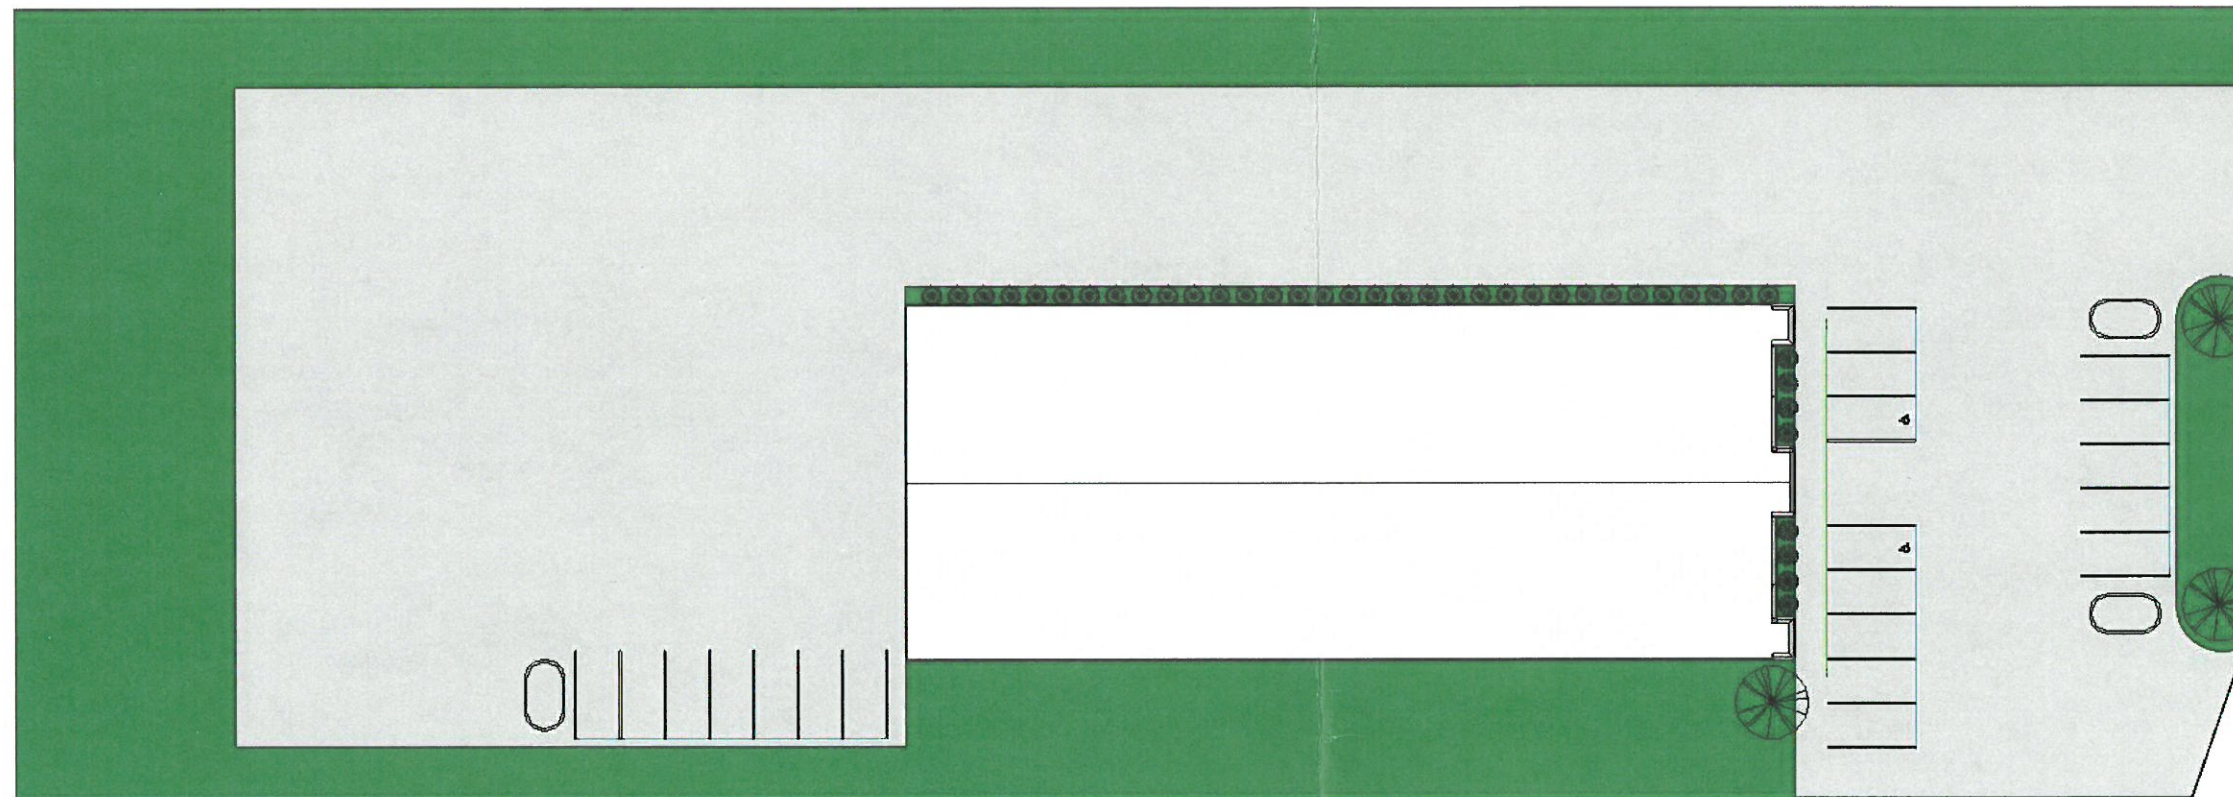

① Site  
1" = 20'-0"





[illegible]

RAYMOND JOWERS WEARHOUSE WGA
------------------------------------

Project number	Project Number
Date	Issue Date
Drawn by	Author
Checked by	Checker
A101	
Scale	1" = 20'-0"

3/18/2017 2:11:03 PM



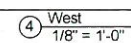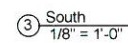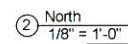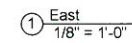

Level 1  
0' - 0''

Scale  $1/8" = 1'-0"$