



West Elevation

WALL MATERIAL PERCENTAGES:
83% - CONCRETE
17% - METAL

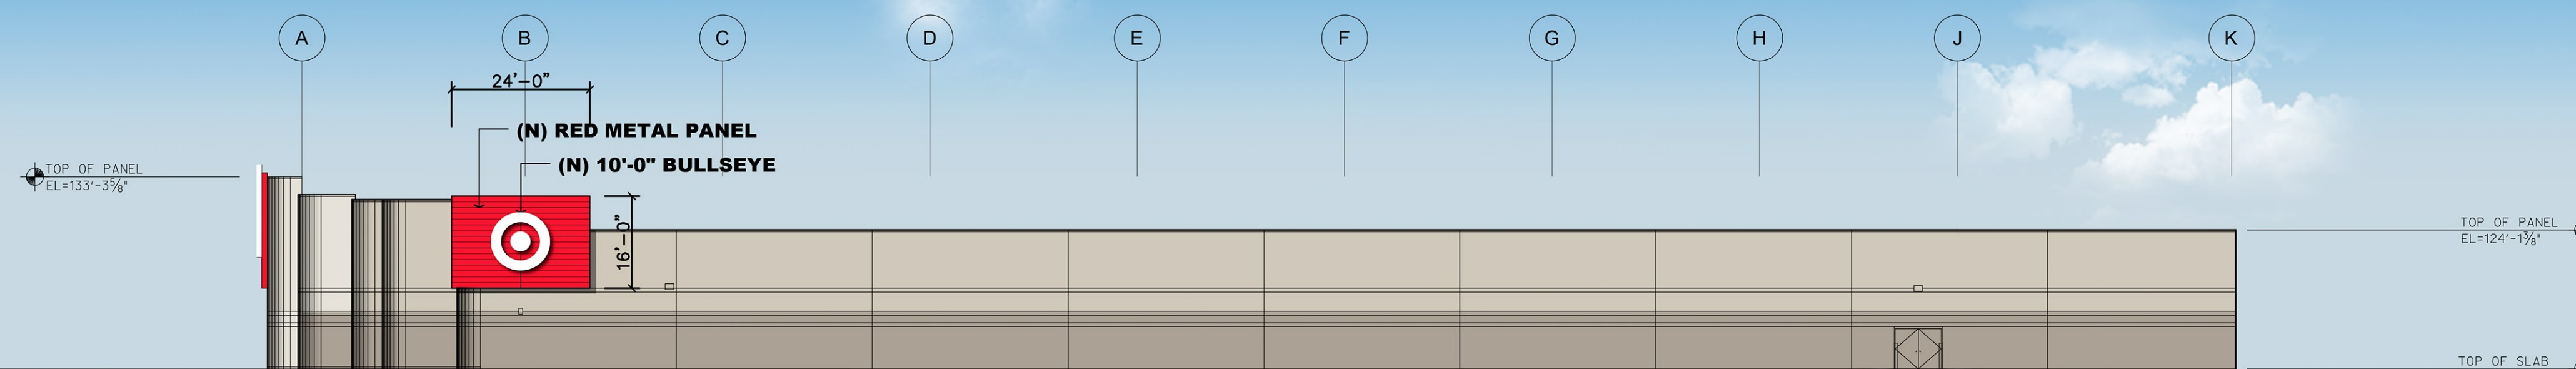


South Elevation

WALL MATERIAL PERCENTAGES:
95% - CONCRETE
5% - METAL

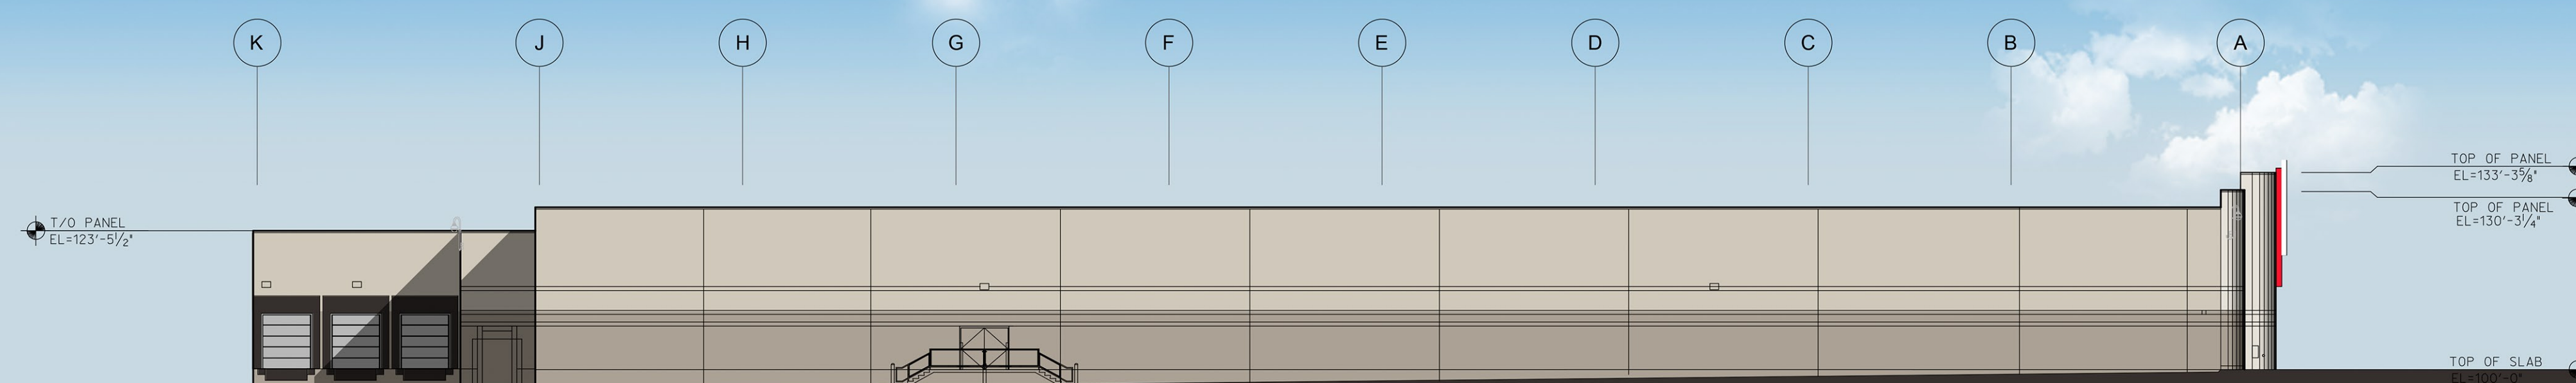

North Elevation

WALL MATERIAL PERCENTAGES:
100% - CONCRETE
0% - METAL

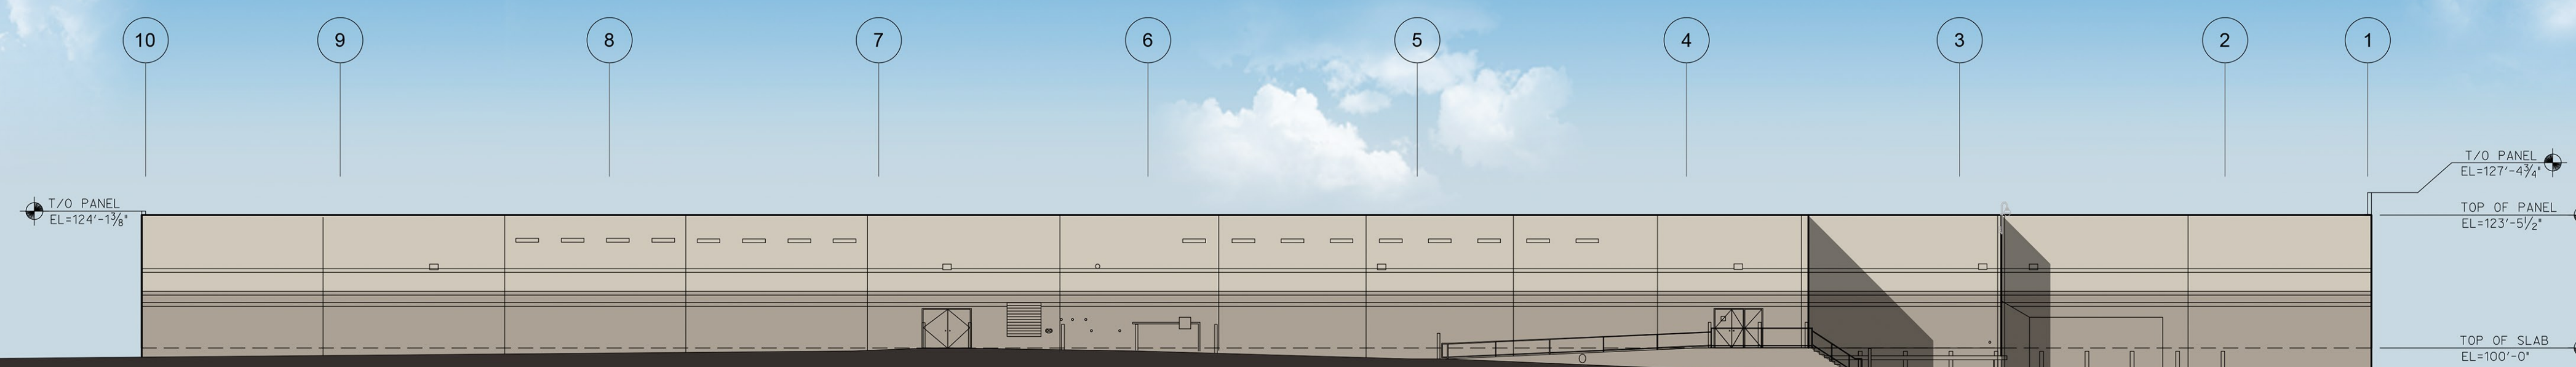

East Elevation

WALL MATERIAL PERCENTAGES:
100% - CONCRETE
0% - METAL

T-1065 Rockwall, TX : Exterior Elevation Refresh

Proposed Elevations

October 03, 2016