

09/19/2017



ERIC L. DAVIS ENGINEERING, INC.
F-3987
120 East Main Street
Forney, Texas 75126
972/564-0592 Fax 972/564-6523
E-Mail ericdavis@eldengineering.com


SITE PLAN
ENGINEERED FOR


2040 KRISTY LANE

BUILDER: JOWERS
ADDITION:
ADDRESS: 2040 KRISTY LANE
LOT: BLOCK:
CITY: ROCKWALL, TEXAS
PLAN: SITE PLAN
ELD JOB NO.:
DRAWN BY: JM
FIRM REGISTRATION #: 3987


SCALE: 1"=20'

SHEET 01

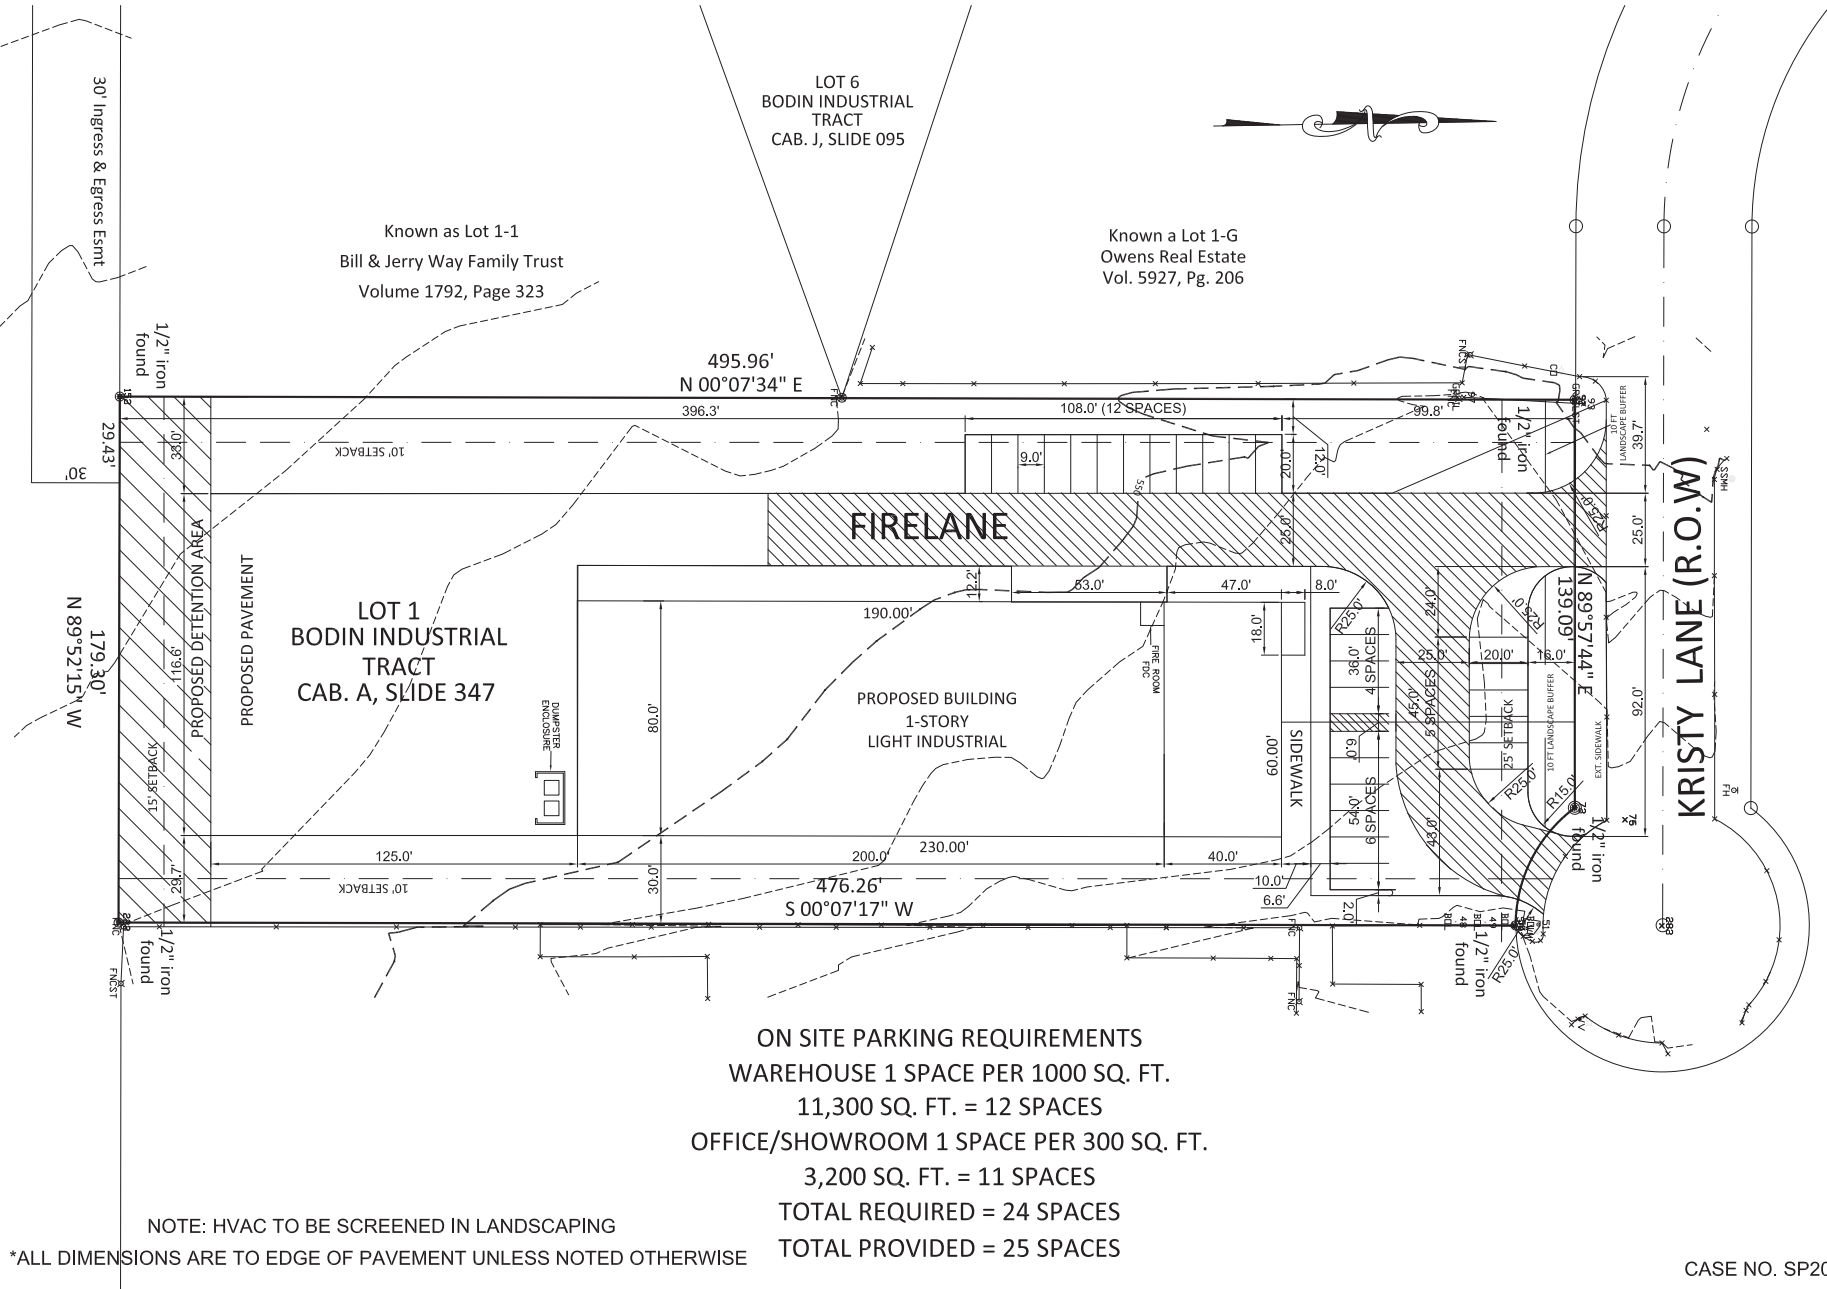


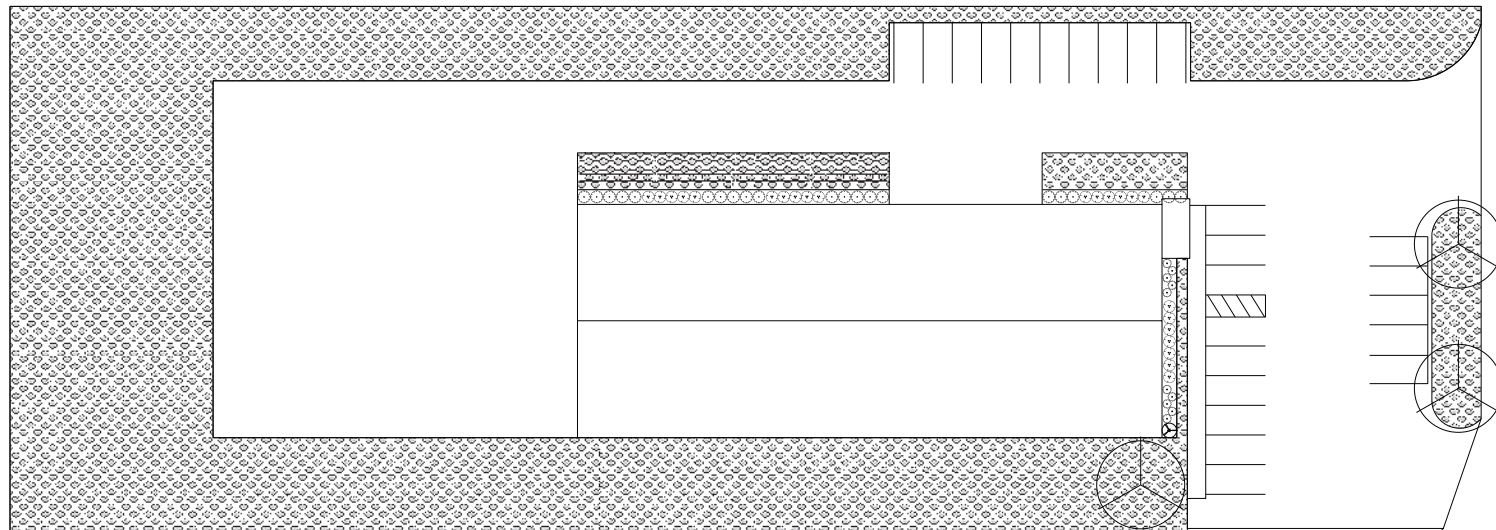





Landscape		
Quantity	Symbol	Description
Shrubs Over 4 Feet		
1		Nellie R. Stevens Holly 3 Gallon
Shrubs Under 4 Feet		
21		Holly Dwarf Yaupon 3 Gallon
23		Indian Hawthorne "Clara" 3 Gallon
10		Obsession Nandina 3 Gallon
Trees		
3		Oak Southern Live 3 IN CAL
Grass		
32,547sf		Bermuda 419

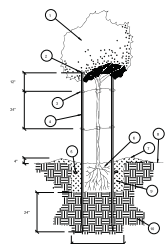

TREE PLANTING

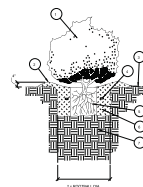

SHRUB PLANTING

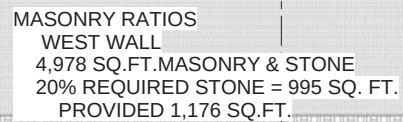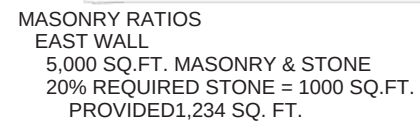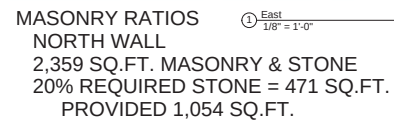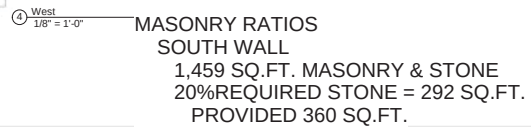

A 3D architectural rendering of a proposed building design. The building is a long, single-story structure with a red brick facade and a dark grey roof. It features a central entrance with a large, arched glass door and a smaller arched window above it. To the left of the entrance, there are two large, multi-paned windows. To the right, there are two smaller, narrow windows and a white door. A white, curved architectural element is visible on the left side of the building. The building is situated on a green lawn, and a paved parking area with yellow parking lines is in the foreground. The background is a plain white sky.

① 3D View 2
12" = 1'-0"

Project number	Project Number
Date	Issue Date
Drawn by	Author
Checked by	Checker
T 100	
Scale	12" = 1'-0"

