
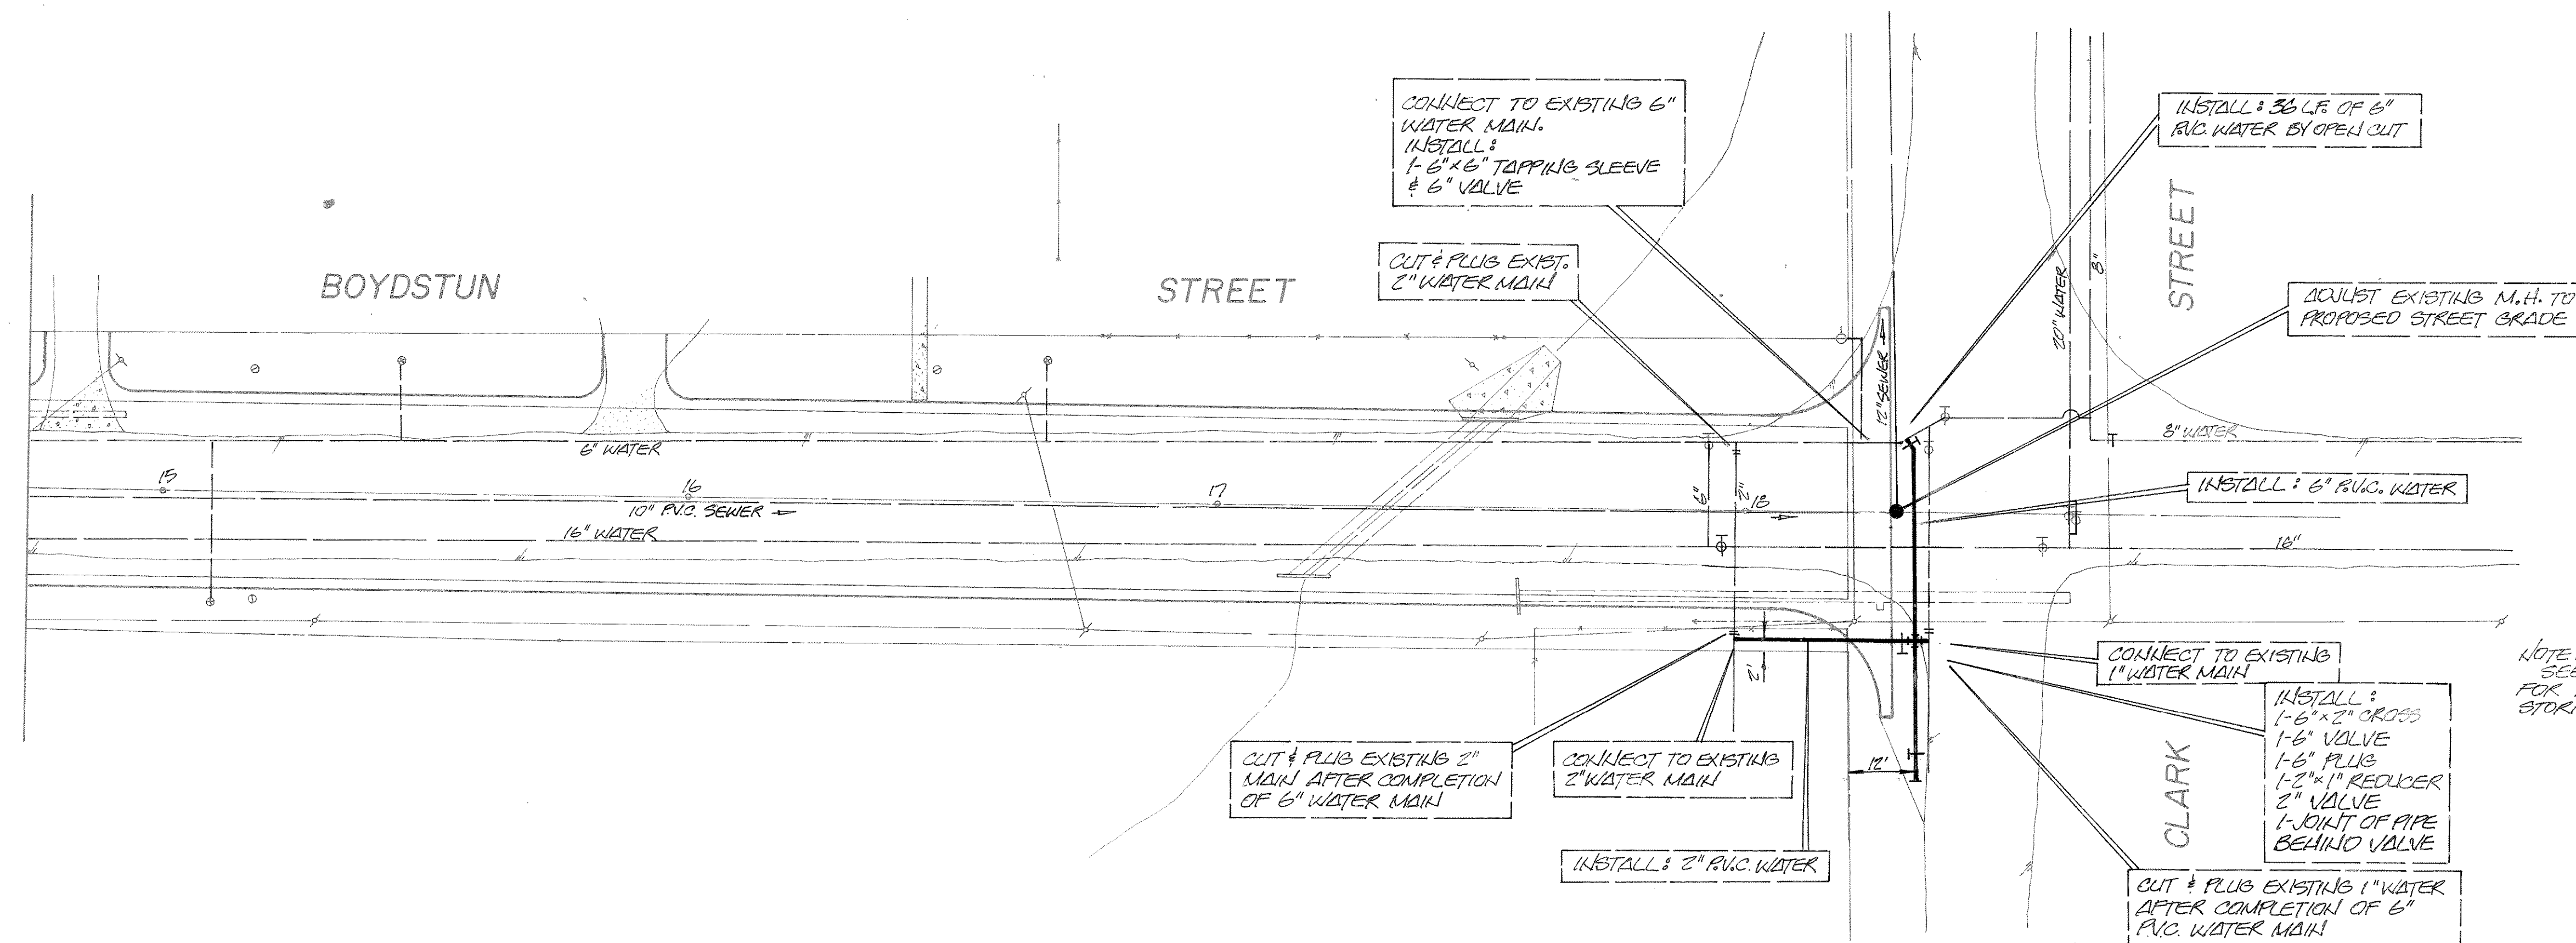


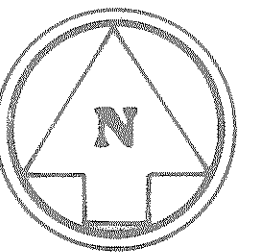

- NOTE: CONTRACTOR SHALL MAINTAIN ONE LANE OF TRAFFIC FLOW AT ALL TIMES
- NOTE: CONTRACTOR TO LOCATE & VERIFY ALL EXISTING UTILITIES PRIOR TO CONSTRUCTION
- NOTE: ALL UTILITY CONSTRUCTION SHALL MEET CITY OF ROCKWALL SPECIFICATIONS
- NOTE: ALL WATER MAINS TO BE INSTALLED 48" BELOW GRADE

NOTE: SEE DRAINAGE IMPROVEMENTS FOR RECONSTRUCTION OF 24" STORM SEWER & WATER KING

LEGEND:

- POWER POLE
- TELEPHONE BOX
- TELEPHONE M.H.
- GAS METER
- FIRE HYDRANT
- WATER METER
- WATER VALVE
- SEWER M.H.

REMARK: SET RAIL 161 2nd PR L OF BOYDSTUN & WEST OF CLARK ELEV. = 589.91

REVISION NO.	REMARKS	DATE
UTILITY IMPROVEMENTS BOYDSTUN STREET		
CITY OF ROCKWALL, TEXAS 205 W. RUSK STREET 214-722-1111		
DESIGNED: W.L.D.	SCALE: NOTED	
DRAWN: W.L.D.	APPROVED: <i>W.L. Dougherty II</i>	
JOB NO. 87001	DATE: 3-87	
SHEET NO. 13		