



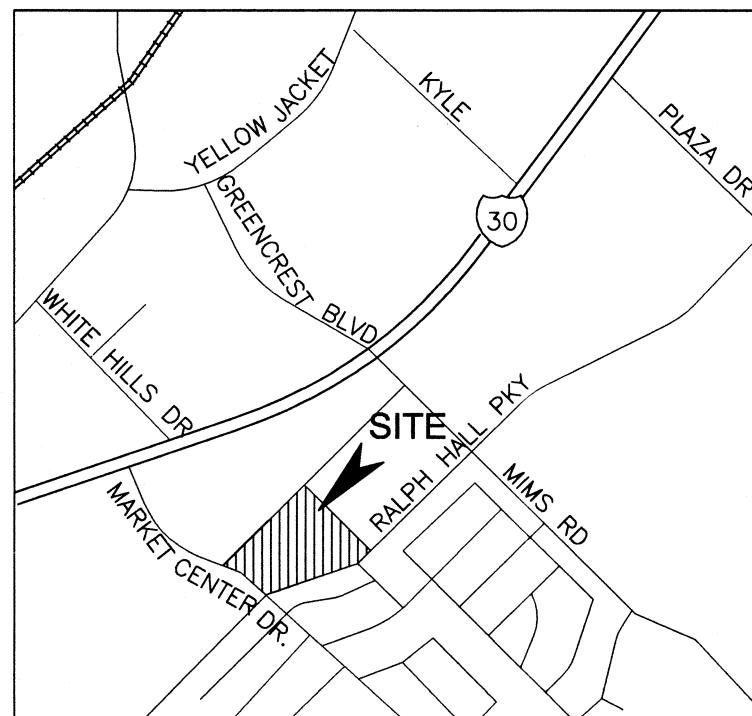

LOCATION MAP
(MAPSCO PAGE 1050, 30C)
N.T.S.

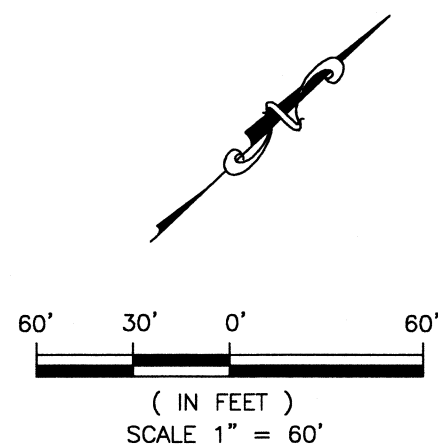

RALPH HALL PARKWAY
(85' R.O.W.)

THE MEADOWS
VOL. B, PG. 363

CURVE	DELTA	RADIUS	T	L	CH	CHD
C1	38°31'16"	50.00'	17.47'	33.62'	S27°06'51"E	32.99'
C2	62°29'15"	55.00'	33.37'	59.98'	N14°43'34"W	57.05'
C3	34°33'34"	120.00'	37.33'	72.38'	N29°07'22"W	71.29'
C4	117°09'37"	10.00'	16.37'	20.45'	N12°33'24"E	17.07'
C5	117°21'45"	10.00'	16.43'	20.48'	S75°17'43"W	17.09'
C6	90°00'00"	20.00'	20.00'	31.42'	S01°01'24"E	28.28'
C7	51°38'12"	44.00'	21.29'	39.65'	S20°12'18"E	38.33'
C8	15°09'41"	44.00'	5.86'	11.64'	S13°11'38"W	11.61'
C9	23°12'07"	44.00'	9.03'	17.82'	S32°22'32"W	17.70'
C10	90°00'00"	20.00'	20.00'	31.42'	S88°58'36"W	28.28'
C11	90°00'00"	44.00'	44.00'	69.12'	S88°58'36"W	62.23'
C12	90°00'00"	20.00'	20.00'	31.42'	N01°01'24"W	28.28'
C13	85°08'10"	44.00'	40.41'	65.38'	N03°27'19"W	59.53'
C14	90°00'00"	20.00'	20.00'	31.42'	S01°01'24"E	28.28'
C15	90°00'00"	20.00'	20.00'	31.42'	S88°58'36"W	28.28'
C16	39°00'15"	20.00'	7.08'	13.61'	N26°31'17"W	13.35'
C17	15°41'23"	559.98'	77.15'	153.34'	N51°31'11"E	152.86'
C18	3°03'19"	559.98'	14.93'	29.86'	N60°53'32"E	29.86'
C19	7°07'29"	559.98'	34.86'	69.63'	N65°58'56"E	69.59'
C20	2°08'51"	559.98'	10.50'	20.99'	N70°37'06"E	20.99'
C21	10°21'46"	559.98'	50.78'	101.28'	N76°52'24"E	101.14'
C22	21°05'43"	55.00'	10.24'	20.25'	N05°58'12"E	20.14'
C23	18°32'31"	55.00'	8.98'	17.80'	N13°50'55"W	17.72'
C24	22°51'01"	55.00'	11.12'	21.93'	N34°32'42"W	21.79'
C25	90°00'00"	44.00'	44.00'	69.12'	N88°58'36"E	62.23'
C26	90°00'00"	20.00'	20.00'	31.42'	N88°58'36"E	28.28'
C27	5°55'03"	20.00'	1.03'	2.07'	S48°58'56"E	2.06'
C28	93°27'00"	24.80'	26.34'	40.45'	N87°15'06"E	36.11'
C29	5°24'35"	10.20'	0.48'	0.96'	S43°13'54"W	0.96'
C30	62°36'32"	19.80'	12.04'	21.64'	N14°37'56"E	20.58'
C31	60°38'56"	10.20'	5.97'	10.80'	S13°39'08"W	10.30'
C32	91°22'53"	19.80'	20.28'	31.58'	N01°42'51"W	28.34'
C33	88°59'52"	19.80'	19.46'	30.76'	S88°05'47"W	27.76'
C34	89°37'15"	24.80'	24.64'	38.79'	S01°12'47"E	34.96'
C35	4°51'50"	44.00'	1.87'	3.74'	N41°32'41"E	3.73'

LINE	LENGTH	BEARING
L1	40.65'	N04°42'07"E
L2	11.57'	N43°35'51"E
L3	13.98'	N53°18'25"W
L4	32.95'	N43°58'36"E
L5	15.00'	S46°01'24"E
L6	23.32'	N43°58'36"E
L7	15.00'	S46°01'24"E
L8	19.06'	N43°58'36"E
L9	34.91'	N43°58'36"E
L10	41.98'	N43°58'36"E
L11	9.06'	N46°01'24"W
L12	31.90'	N43°58'36"E
L13	5.83'	S46°01'24"E
L14	15.40'	S46°01'24"E
L15	29.80'	S46°01'24"E
L16	15.68'	N46°01'24"W
L17	16.13'	N46°01'24"W
L18	38.45'	N56°59'17"E
L19	37.62'	N56°59'17"E
L20	53.16'	N24°59'55"E
L21	34.18'	N24°59'55"E
L22	20.00'	N43°58'36"E
L23	13.52'	N43°58'36"E
L24	1.76'	S46°01'24"E
L25	4.36'	S46°01'24"E
L26	15.16'	N47°24'17"W
L27	15.00'	N43°58'36"E
L28	7.84'	N43°58'36"E
L29	11.27'	N43°58'36"E

OWNER

JACK W. SCHULER
1500 E. INDUSTRIAL BOULEVARD STE. 225
MCKINNEY, TEXAS 75069
(972) 562-5555



FILED FOR RECORD
ROCKWALL COUNTY, TEXAS
JAN 11 2011
DEPUTY CLERK

FINAL PLAT
OF
RALPH HALL COURT (50' R.O.W. DEDICATION), AND LOT 1
ROCKWALL MARKET CENTER SOUTH ADDITION
3.780 ACRES TRACTS, ZONE COMMERCIAL
SITUATED IN THE
E.P. GAINES CHISUM SURVEY, ABSTRACT NO. 64
CITY OF ROCKWALL
ROCKWALL COUNTY, TEXAS
DECEMBER 20, 2010
SHEET 1 OF 2

H-141