


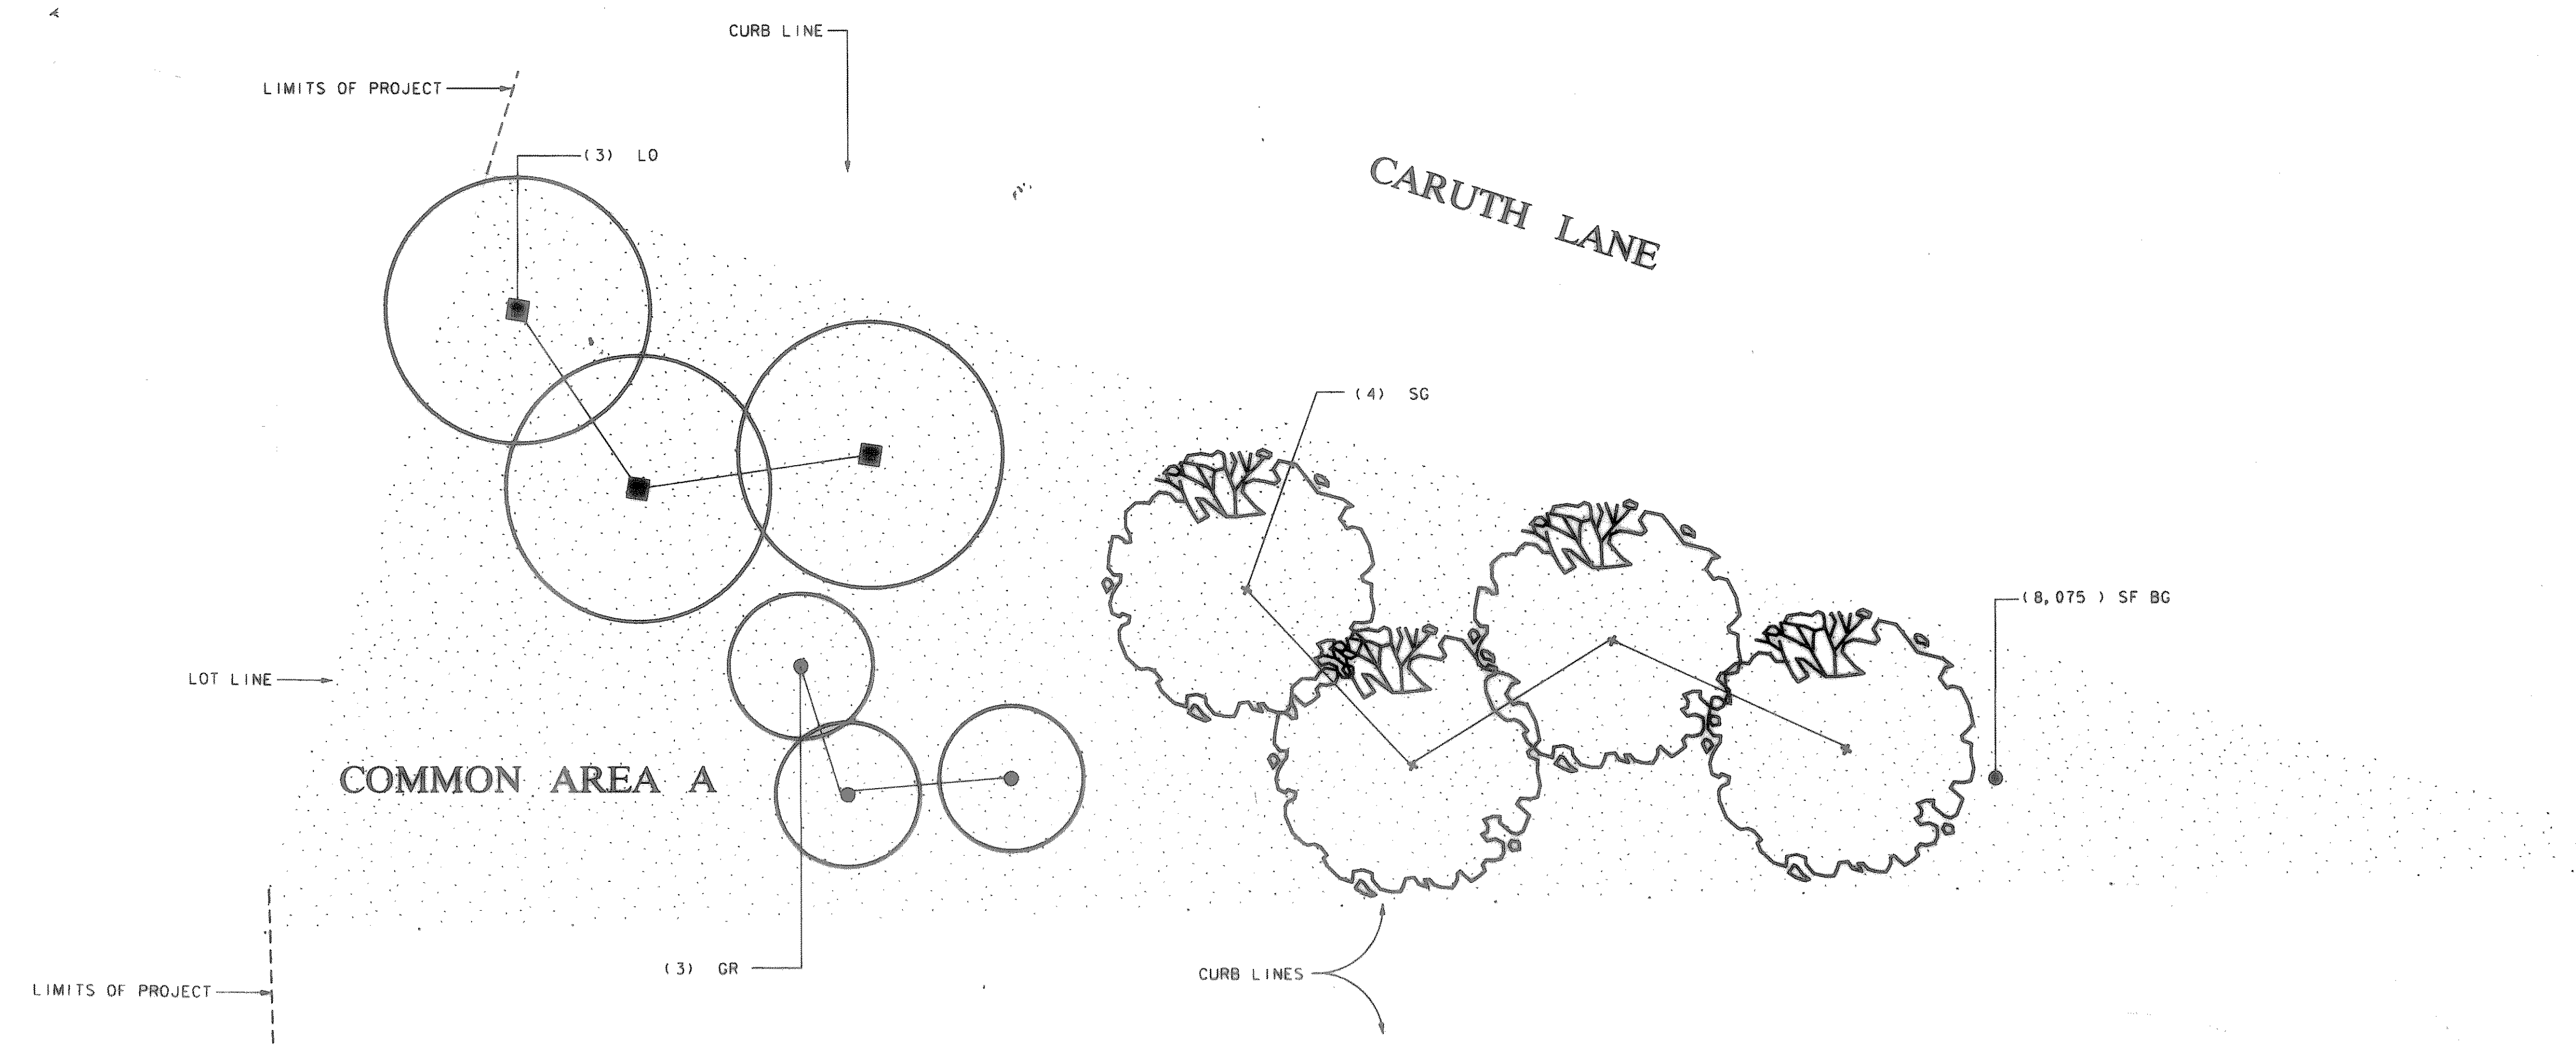




# PLANT LIST - THIS SHEET ONLY

| SYMBOL             | QUANT.       | COMMON NAME     | BOTANICAL NAME                 | SIZE                 | COND.          | REMARKS                     |
|--------------------|--------------|-----------------|--------------------------------|----------------------|----------------|-----------------------------|
| <b>LARGE TREES</b> |              |                 |                                |                      |                |                             |
| SG                 | 4            | SWEET GUM       | LIQUIDAMBAR STYRACIFLUA        | 3"<br>CALIPER        | B & B          | SPECIMEN QUALITY            |
| LO                 | 3            | LIVE OAK        | QUERCUS VIRGINIANA             | 3"<br>CALIPER        | B & B          | SPECIMEN QUALITY            |
| RA                 | 0            | RAYWOOD ASH     | FRAXINUS OXYCARPA<br>'RAYWOOD' | 3"<br>CALIPER        | B & B          | SPECIMEN QUALITY            |
| <b>SMALL TREES</b> |              |                 |                                |                      |                |                             |
| BP                 | 0            | BRADFORD PEAR   | PYRUS CALLERYANA 'BRADFORD'    | 2.5" - 3"<br>CALIPER | B & B          | SPECIMEN QUALITY            |
| AH                 | 0            | AMERICAN HOLLY  | ILEX OPACA                     | 10" - 12"<br>HEIGHT  | B & B          | SPECIMEN QUALITY            |
| CM                 | 3            | GOLDEN RAINTREE | KOELREUTERIA PANICULATA        | 2.5" - 3"<br>CALIPER | B & B          | SPECIMEN QUALITY            |
| <b>SHRUBS</b>      |              |                 |                                |                      |                |                             |
| PH                 | 0            | PHOTINIA        | PHOTINIA X FRASERI             | 3'<br>HEIGHT         | B & B<br>CONT. | 3' MIN. HT.<br>@ 3'-0" O.C. |
| <b>TURF</b>        |              |                 |                                |                      |                |                             |
| BG                 | 8, 075<br>SF | COMMON BERMUDA  | CYNODON DACTYLON               |                      |                | HYDRÓSEED                   |

## HARDSCAPE LEGEND

2' SHORT SITE COLUMN

### PLANTING LEGEND

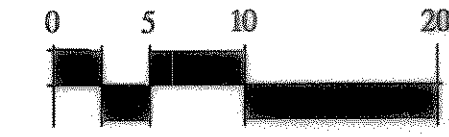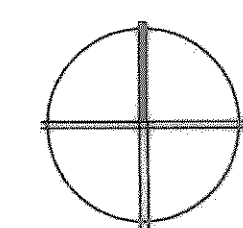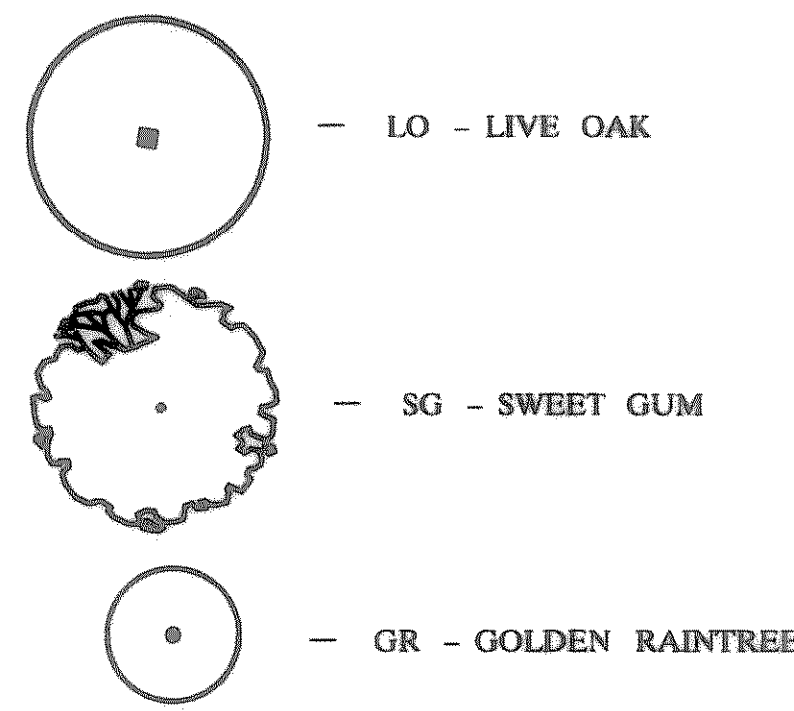

## COMMON AREA A HARDSCAPE & PLANTING PLAN