


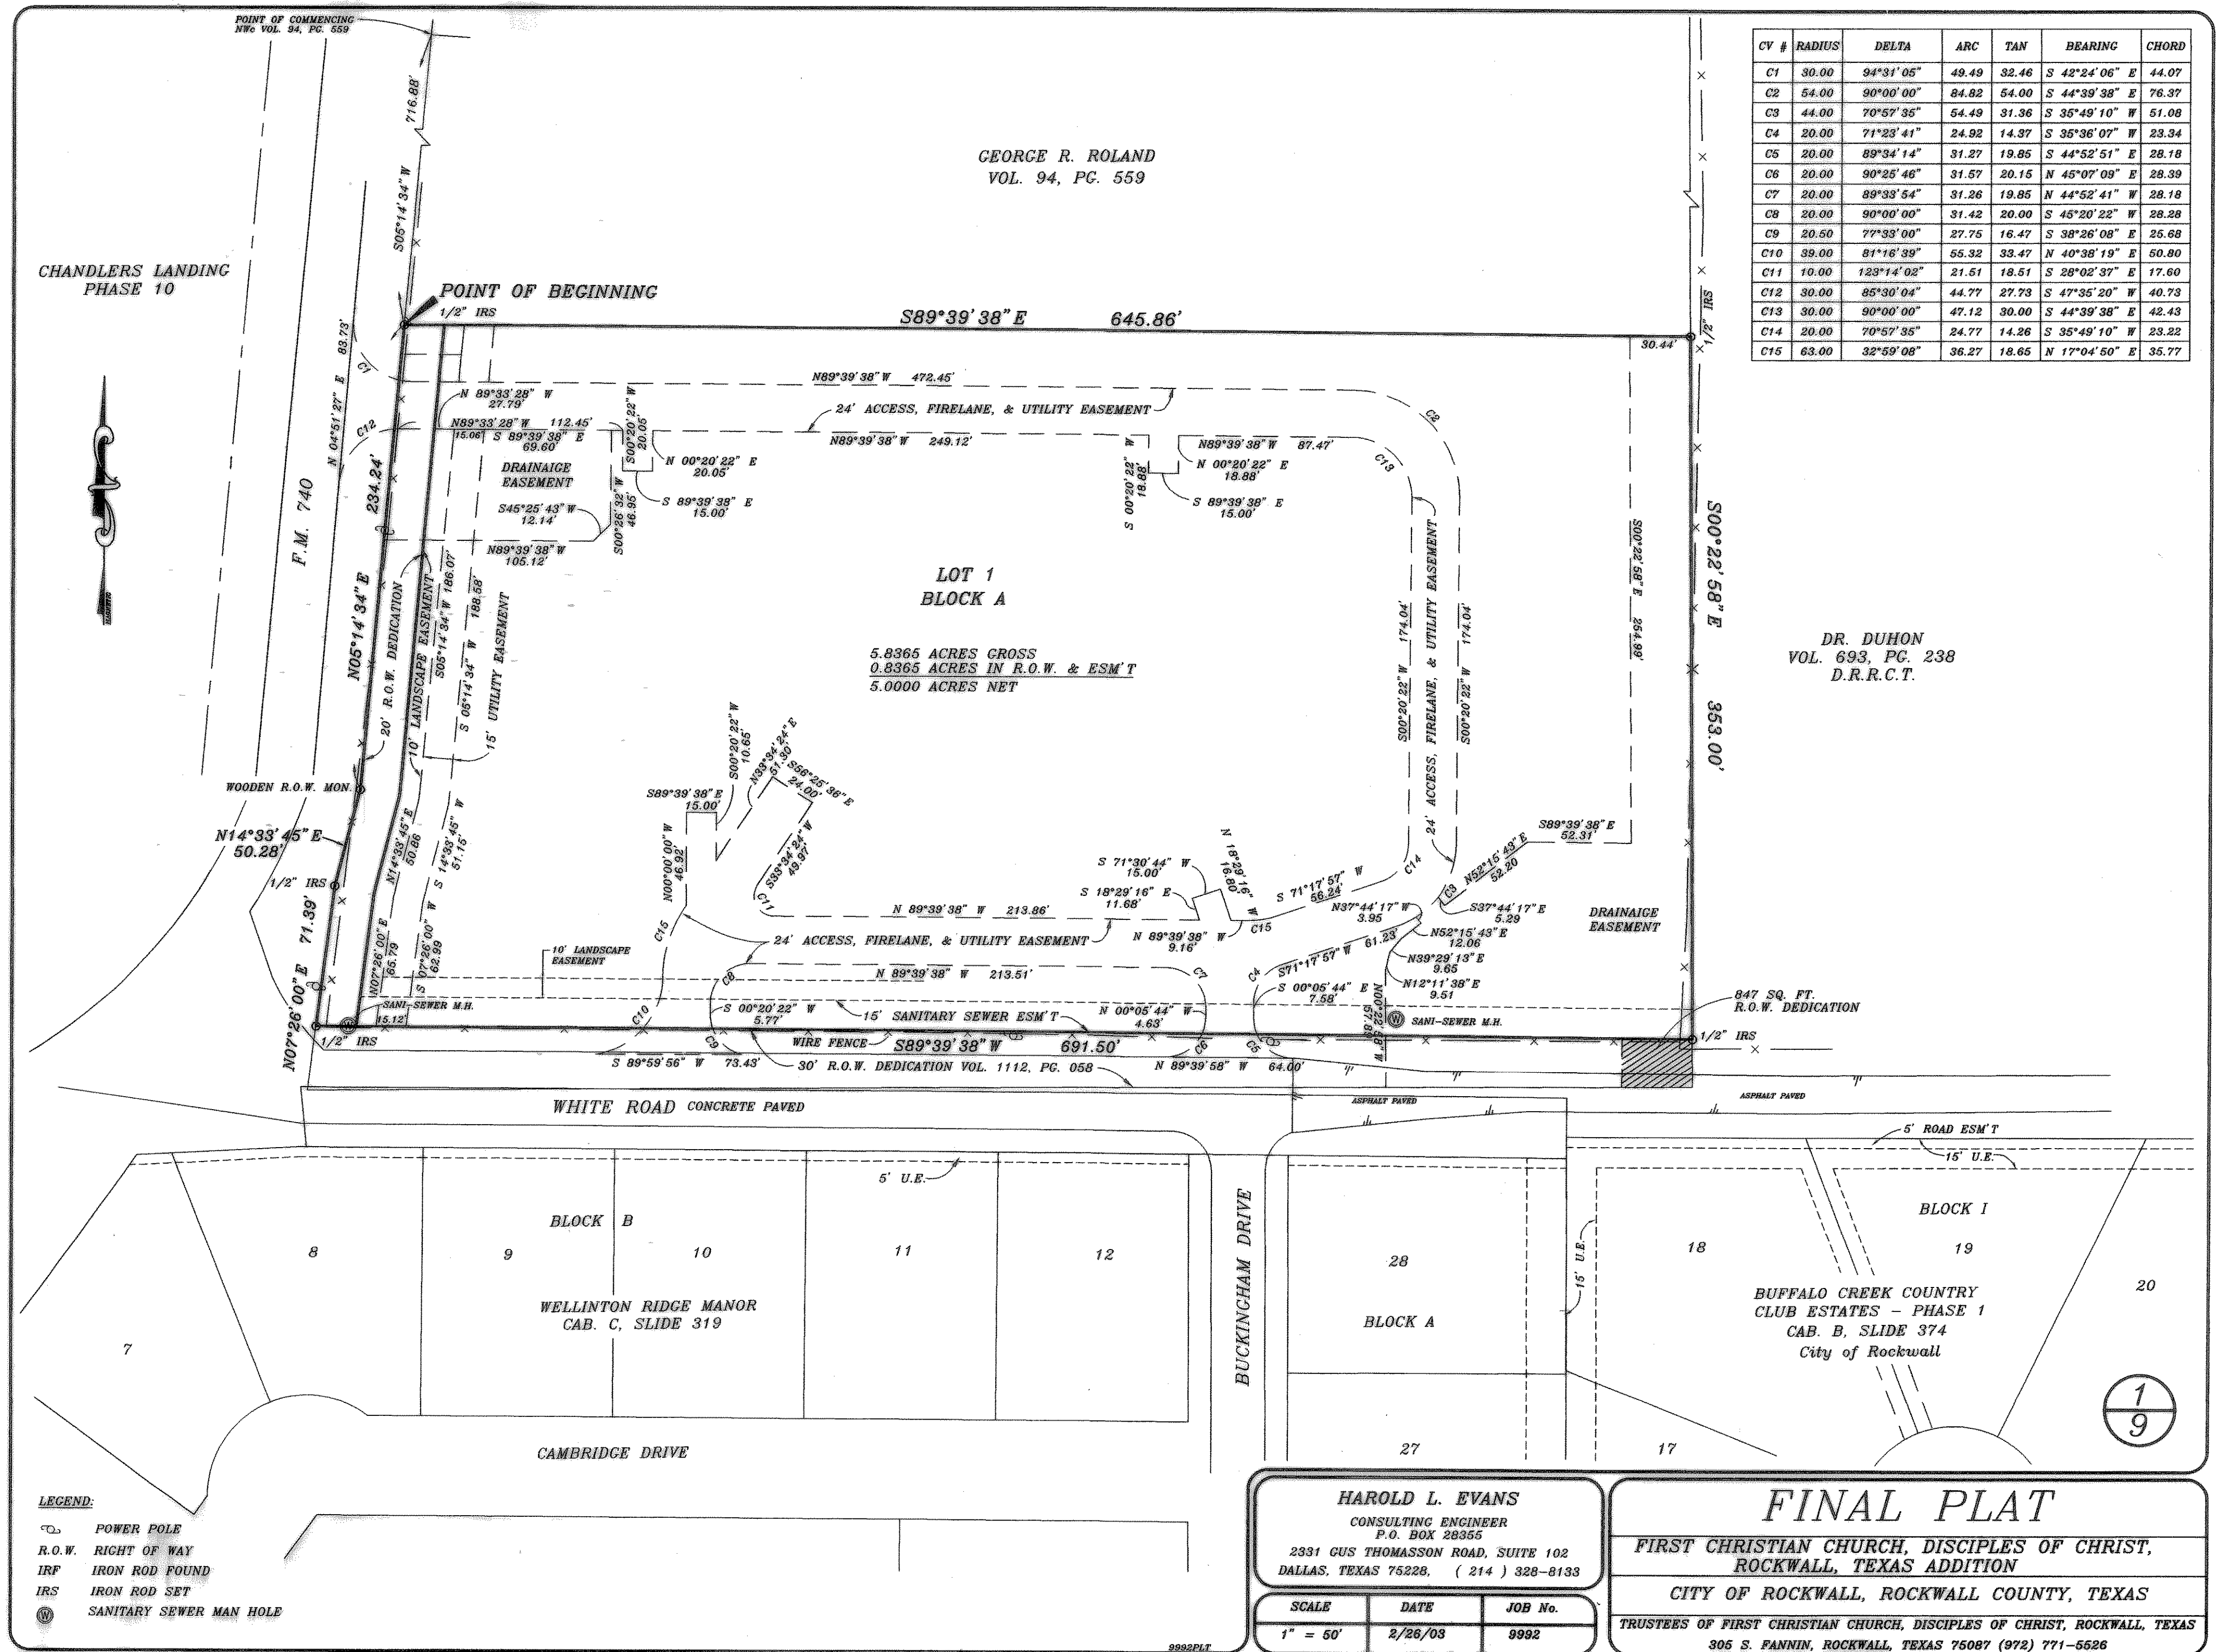

CV #	RADIUS	DELTA	ARC	TAN	BEARING	CHORD
C1	30.00	94°31'05"	49.49	32.46	S 42°24'06" E	44.07
C2	54.00	90°00'00"	84.82	54.00	S 44°39'38" E	76.37
C3	44.00	70°57'35"	54.49	31.36	S 35°49'10" W	51.08
C4	20.00	71°23'41"	24.92	14.37	S 35°36'07" W	23.34
C5	20.00	89°34'14"	31.27	19.85	S 44°52'51" E	28.18
C6	20.00	90°25'46"	31.57	20.15	N 45°07'09" E	28.39
C7	20.00	89°38'54"	31.26	19.85	N 44°52'41" W	28.18
C8	20.00	90°00'00"	31.42	20.00	S 45°20'22" W	28.28
C9	20.50	77°33'00"	27.75	16.47	S 38°26'08" E	25.68
C10	39.00	81°16'39"	55.32	33.47	N 40°38'19" E	50.80
C11	10.00	123°14'02"	21.51	18.51	S 28°02'37" E	17.60
C12	30.00	85°30'04"	44.77	27.73	S 47°35'20" W	40.73
C13	30.00	90°00'00"	47.12	30.00	S 44°39'38" E	42.43
C14	20.00	70°57'35"	24.77	14.26	S 35°49'10" W	23.22
C15	63.00	32°59'08"	36.27	18.65	N 17°04'50" E	35.77

DR. DUHON
VOL. 693, PG. 238
D.R.R.C.T.

HAROLD L. EVANS
CONSULTING ENGINEER
P.O. BOX 28355
2331 GUS THOMASSON ROAD, SUITE 102
DALLAS, TEXAS 75226 (214) 328-8133

FINAL PLAT
FIRST CHRISTIAN CHURCH, DISCIPLES OF CHRIST,
ROCKWALL, TEXAS ADDITION
CITY OF ROCKWALL, ROCKWALL COUNTY, TEXAS
TRUSTEES OF FIRST CHRISTIAN CHURCH, DISCIPLES OF CHRIST, ROCKWALL, TEXAS
305 S. FANNIN, ROCKWALL, TEXAS 75087 (972) 771-5526