
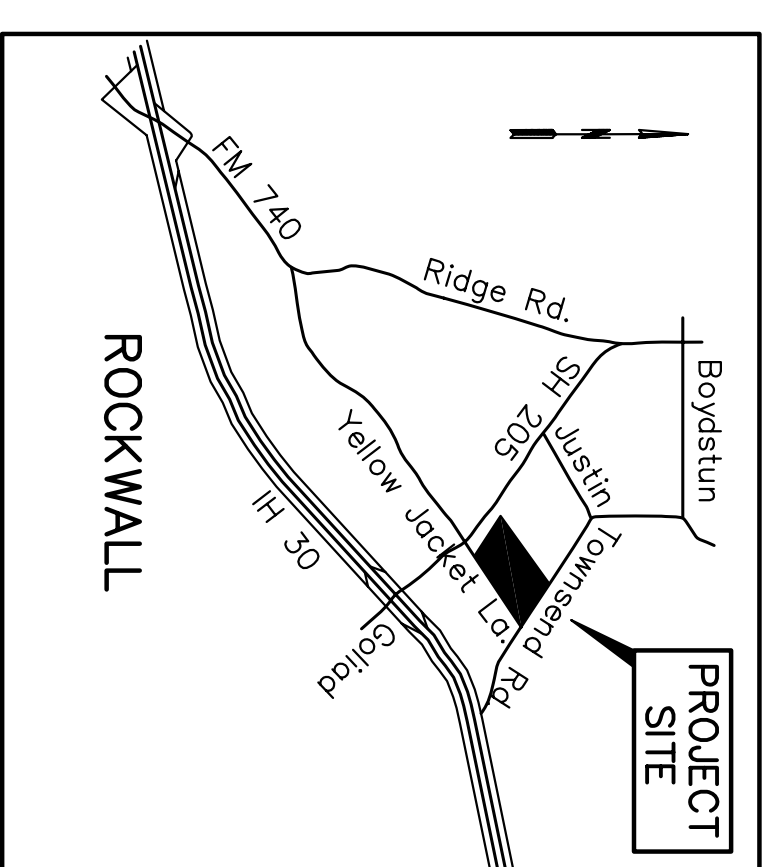


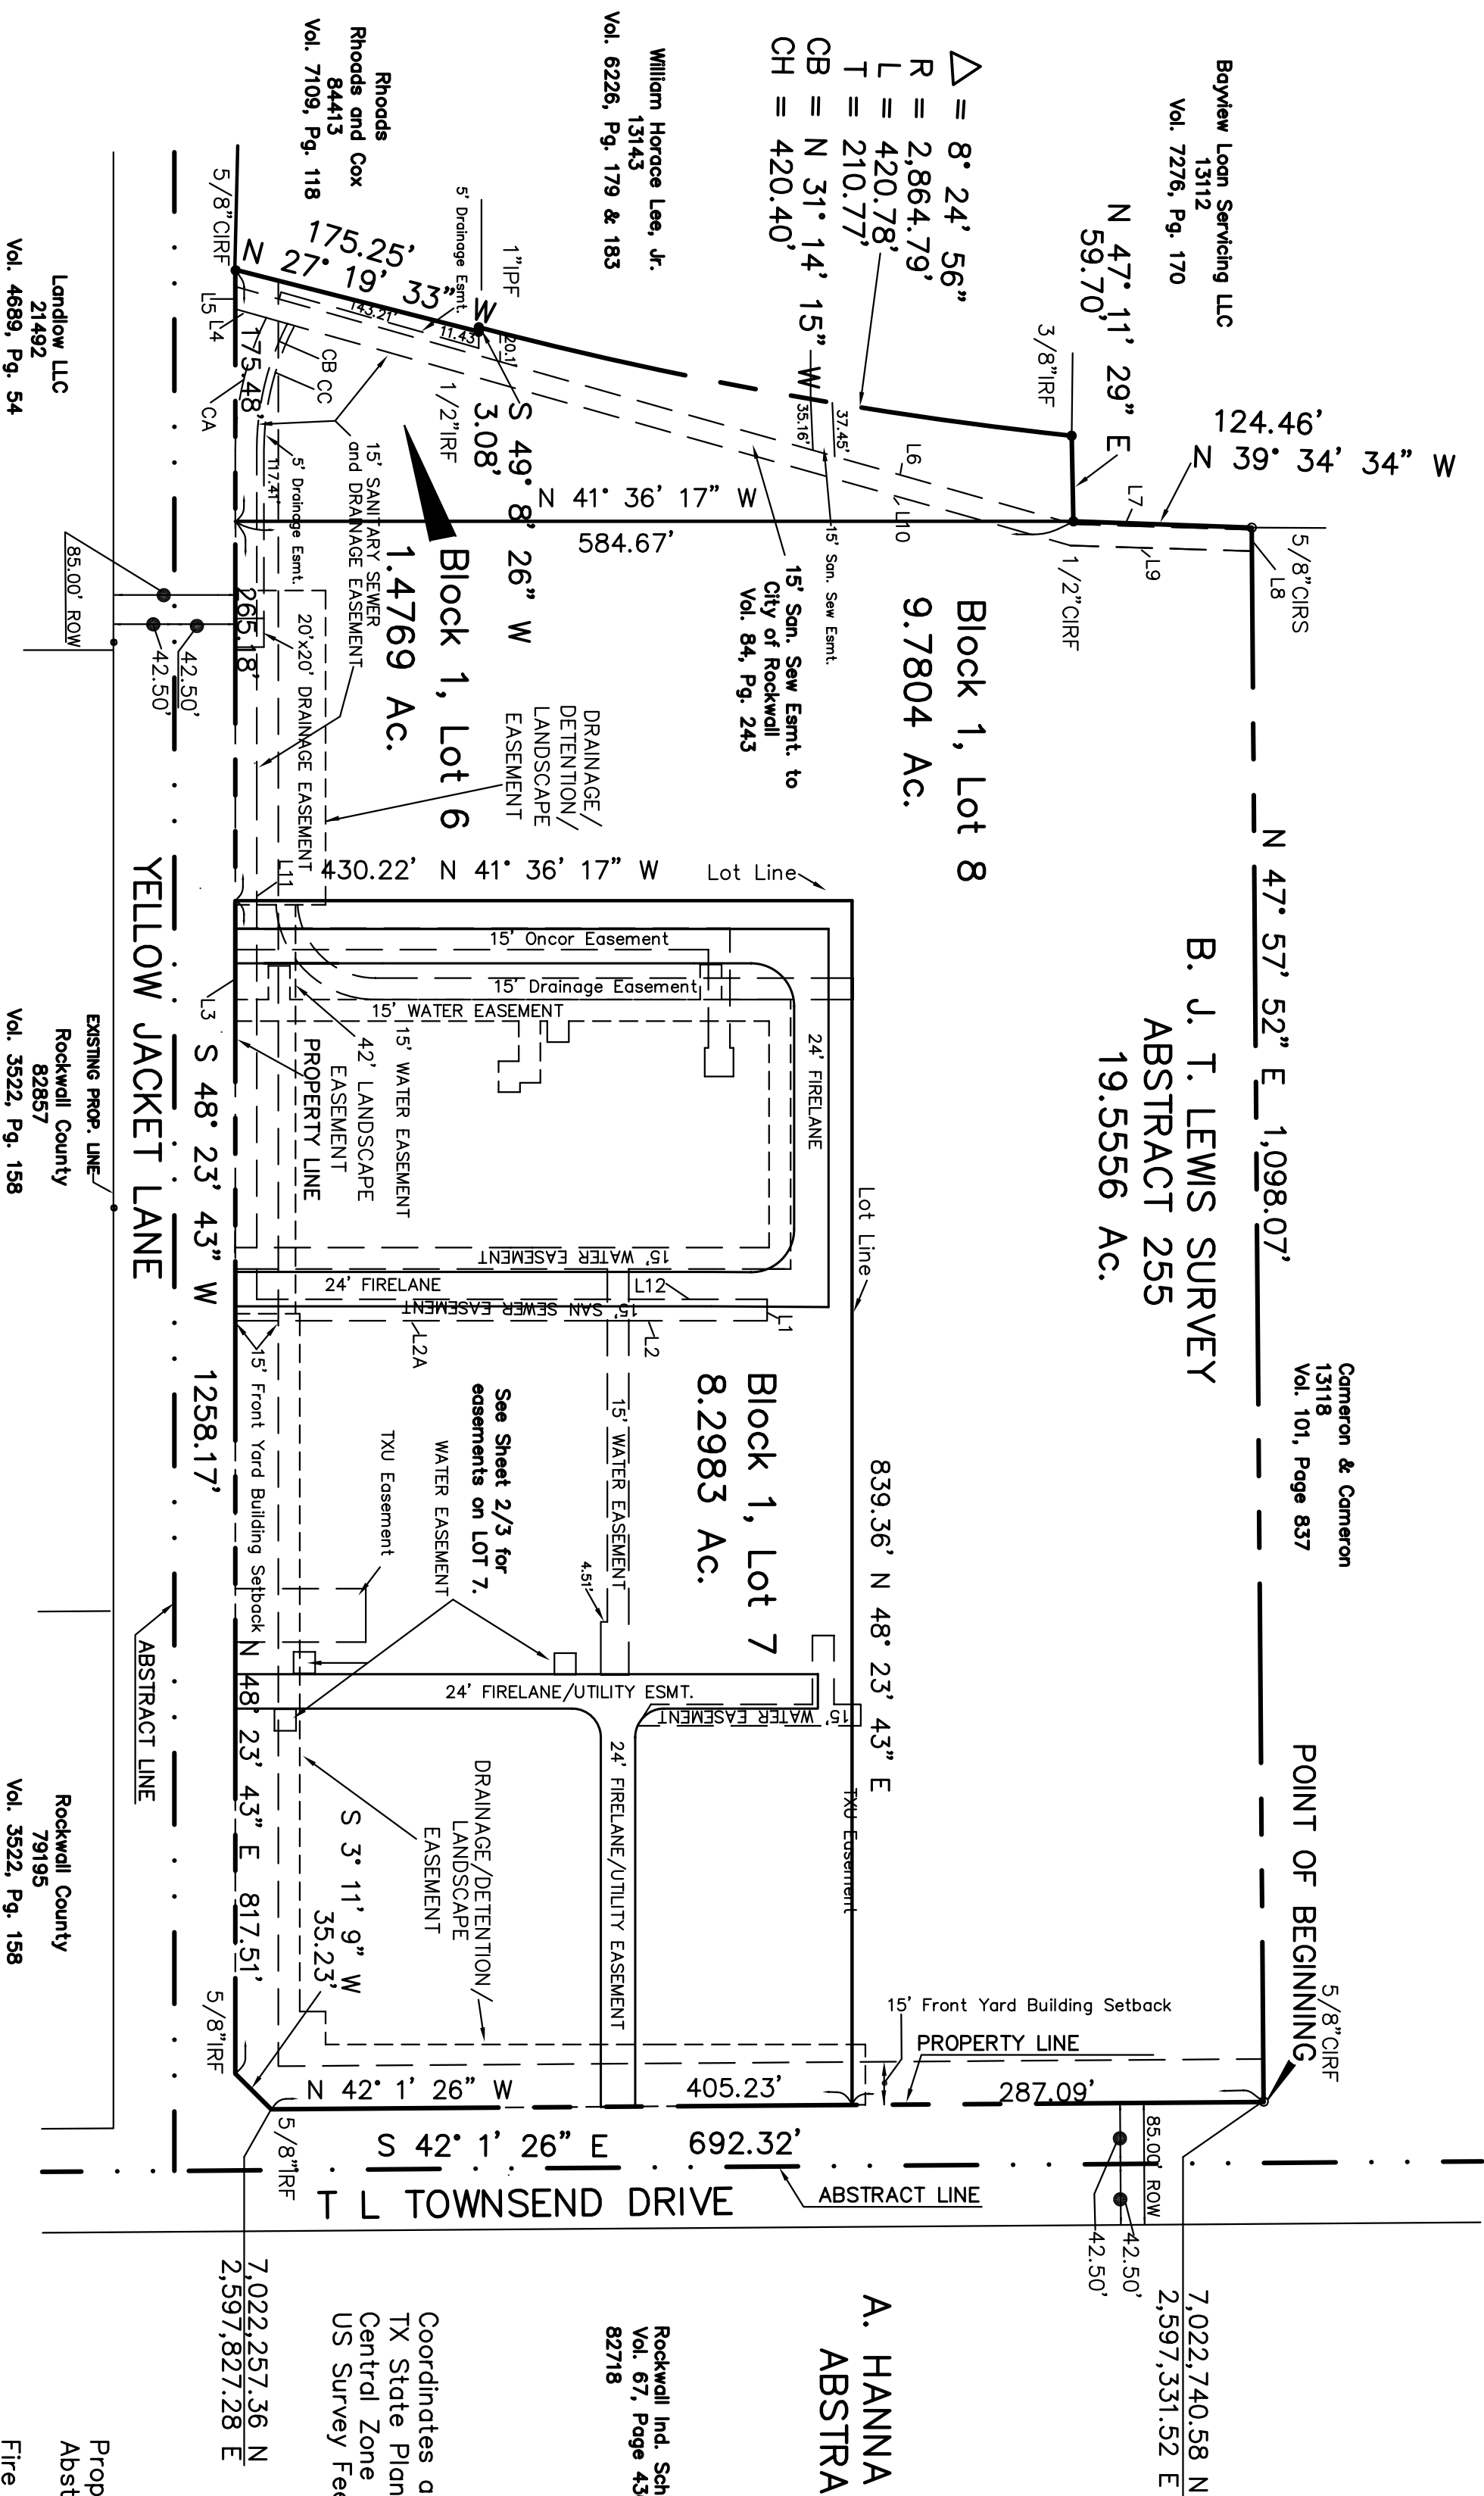


LOCATION MAP
1" = 0.5 miles

A. HANNA SURVEY ABSTRACT 99

Rockwall Ind. School Dist.
Vol. 67, Page 436
82718

Coordinates are NAD-83
TX State Plane, North
Central Zone (7202)
US Survey Feet

SCALE 1" = 100'

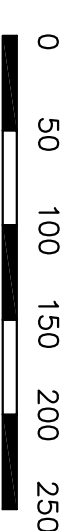


LEGEND

Property Line
Abstract Line

Fire Lane/Utility Easmt.

Water/San. Sewer Easement Line	---
Drainage Easement Line	----
Capped Iron Rod Found	CIRF
Iron Rod Found	IRF
Iron Pipe Found	IPF

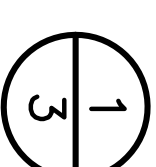

FINAL PLAT of
LOTS 6, 7 and 8, BLOCK 1
UNITED METHODIST CHURCH
BEING A REPLAT OF
LOTS 3 and 5, BLOCK 1

FIRST UNITED METHODIST CHURCH ADDITION

FIRST UNITED METHODIST CHURCH ADDITION
3 LOTS, BEING 19.5556 Acres

B. J. T. LEWIS SURVEY, ABSTRACT 225
City of Rockwall, Rockwall County, Texas

November 6, 2014

Case P2014-037

LINE	DISTANCE	BEARING
L1	15.00'	N 48° 23' 43" E
L2	96.51'	S 41° 36' 17" E
L2A	259.50'	S 41° 36' 17" E
L3	607.29'	S 48° 23' 43" E
L4	22.50'	S 25° 47' 36" E
L5	14.08'	S 48° 23' 43" W
L6	607.91'	N 25° 47' 36" W
L7	124.20'	N 39° 34' 34" W
L8	15.01'	N 47° 57' 52" E
L9	126.63'	S 39° 34' 34" E
L10	567.73'	S 25° 47' 36" E
L11	592.29'	N 48° 23' 43" E
L12	356.01'	N 41° 36' 17" W

CURVE	DELTA	RADIUS	LENGTH	TANGENT
CA	26° 24' 11"	207.50'	95.62'	48.67'
CB	27° 14' 20"	192.50'	91.52'	46.64'
CC	27° 14' 20"	187.50'	89.14'	45.43'

ENGINEER

BSM ENGINEERS, INC.
4111 E. US HIGHWAY 80, SUITE 405
MESQUITE, TEXAS 75150
(972) 681-4680

OWNER

FIRST UNITED METHODIST CHURCH of ROCKWALL

1200 E. Yellow Jacket Lane

Rockwall, Texas 75087

(972) 771-5500