
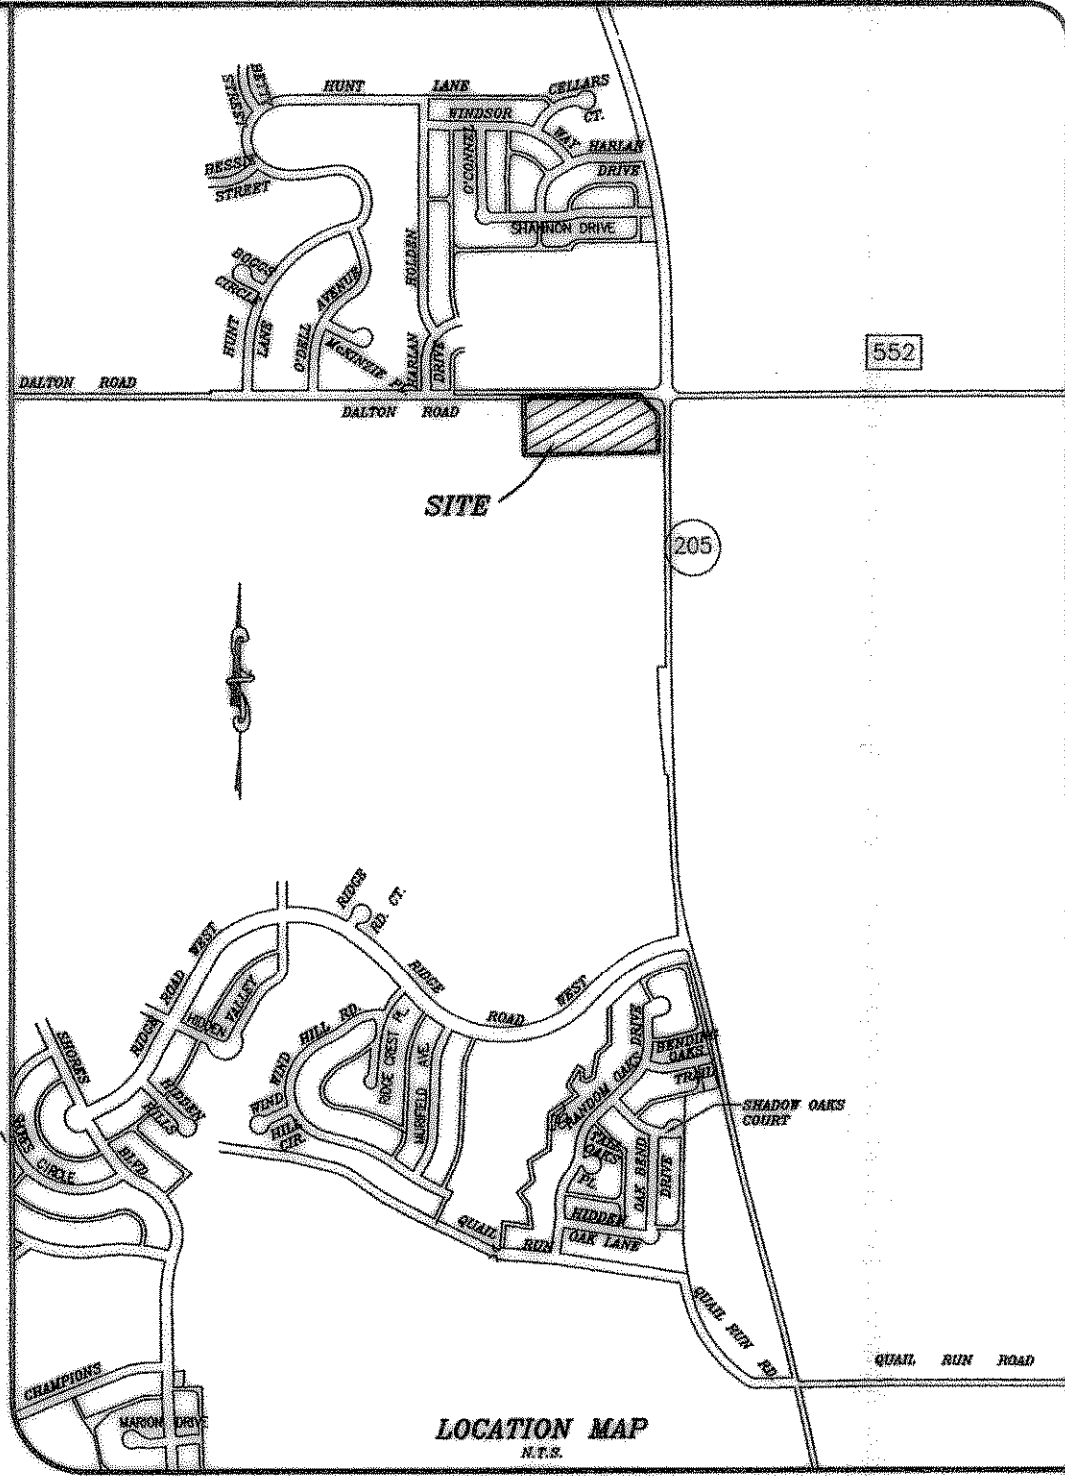


ROCKWALL SCHOOL NORTH ADDITION
CAB. C, SLIDE 270


HOLMC, INC.
VOL. 0969, PG. 159

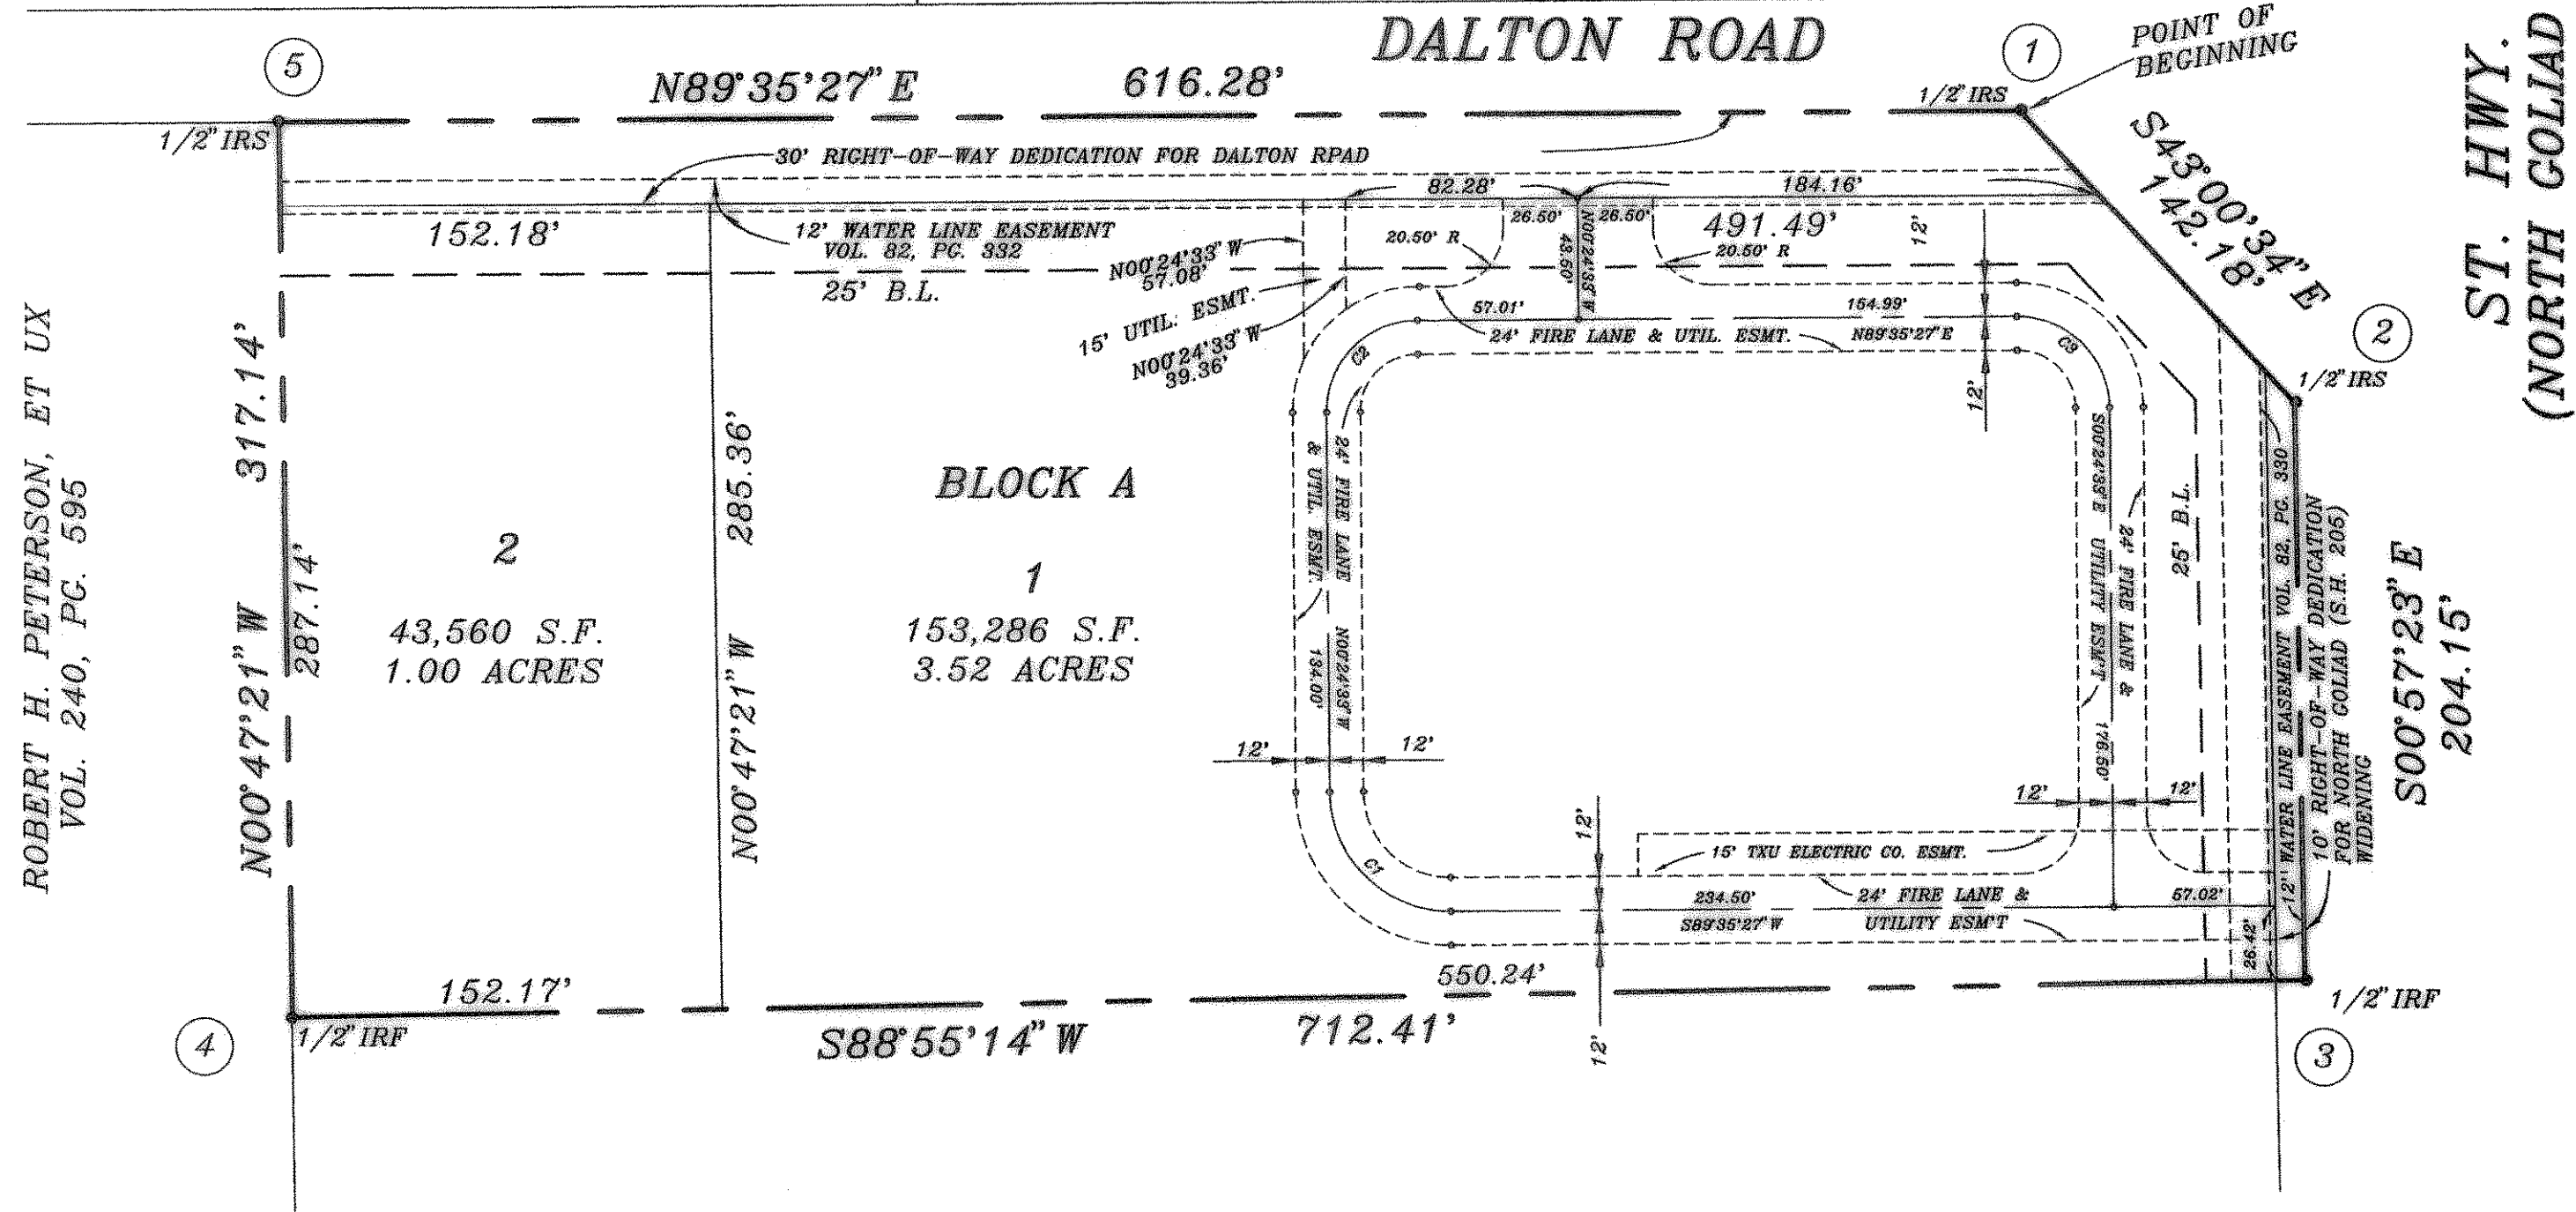

SURFACE ADJUSTED COORDINATES		
	NORTHING	EASTING
1	7041529.833170	2592945.259805
2	7041425.865217	2593042.243535
3	7041221.740106	2593045.651583
4	7041208.317564	2592333.368047
5	7041525.432199	2592329.000419

CURVE	RADIUS	LENGTH	TANGENT	CHORD	BEARING	DELTA
C1	42.50'	68.76'	42.50'	60.10'	S45°24'33" E	90°00'00"
C2	32.50'	51.05'	32.50'	45.96'	N44°35'27" E	90°00'00"
C3	32.50'	51.05'	32.50'	45.96'	N44°35'27" E	90°00'00"

2 LOTS
217,842 S.F.
5.00 ACRES

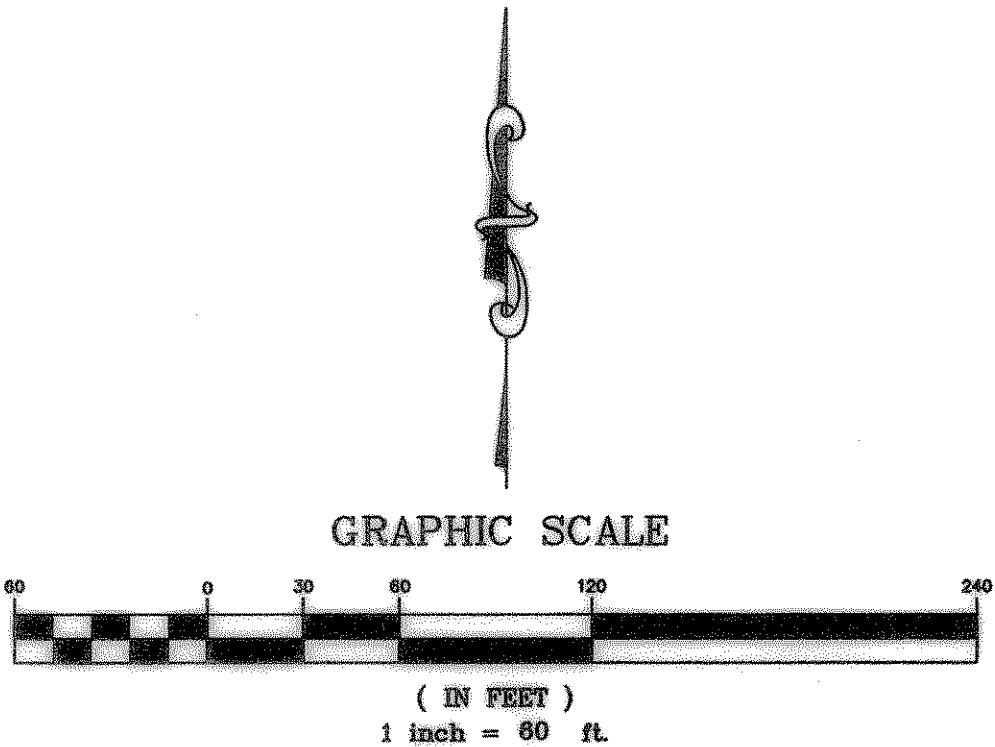

HAROLD L. EVANS
CONSULTING ENGINEER
P.O. BOX 28355
2331 CUS THOMASSON ROAD, SUITE 102
DALLAS, TEXAS 75228, (214) 328-8133

SCALE	DATE	JOB No.
1" = 60'	3/30/99	9878

FINAL PLAT

**THE FREE METHODIST CHURCH
OF NORTH AMERICA ADDITION**

W.T. DEWEESE SURVEY, ABSTRACT NO. 71

CITY OF ROCKWALL, ROCKWALL COUNTY, TEXAS

THE FREE METHODIST CHURCH OF NORTH AMERICA
302 N. GOLIAD, ROCKWALL, TEXAS 75087