



## PEDESTRIAN PAVERS ON CONCRETE SUB-BASE @

CONCRETE PAVEMENT
SECTION SCALE : 1" = 1'-0"

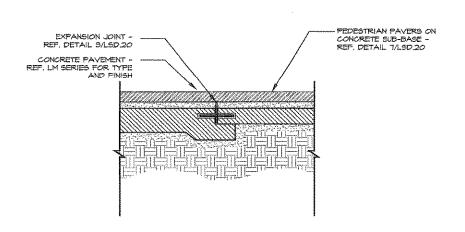

PAVERS @ EXISTING PAVERS


SECTION

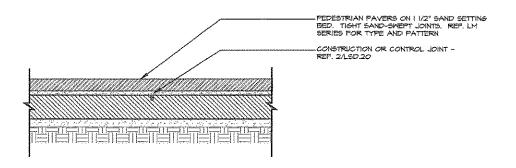

PEDESTRIAN PAVERS @ SUB-BASE CONTROL JOINT


SCALE : 1" = 1'-0"

SCALE: 1" = 1'-0"

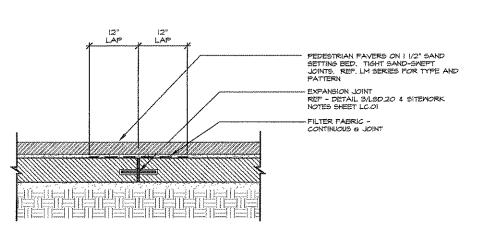


PEDESTRIAN PAVERS @ SUB-BASE EXPANSION JOINT

SCALE : 1" = 1'-0"

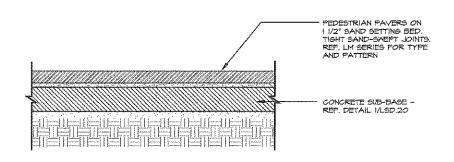


PEDESTRIAN PAVERS ON CONCRETE SUB-BASE

SCALE: 1" = 1'-0"

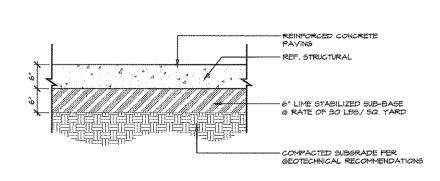


TYPICAL VEHICULAR PAVEMENT

SECTION SCALE: 1" = 1'-0"

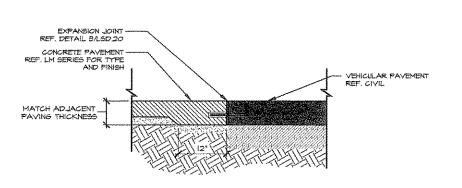


CONCRETE PAVEMENT @ VEHICULAR PAVEMENT

SCALE: 1" = 1'-0"

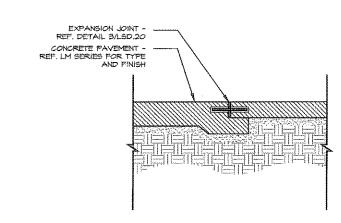


PAVEMENT @ EXISTING PAVEMENT

SCALE: 1" = 1'-0"

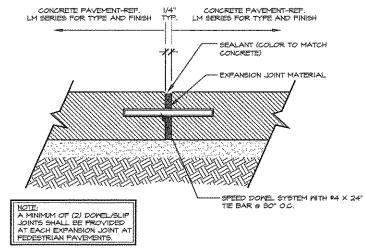


TYPICAL EXPANSION JOINT

SCALE: 3" = 1'-0"

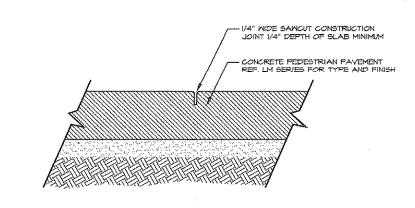

TYPICAL CONTROL JOINT

SECTION SCALE: 3" = 1'-0"

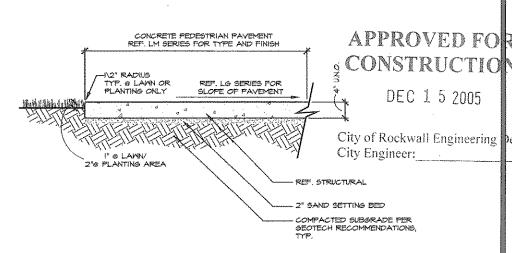

TYPICAL CONCRETE PEDESTRIAN PAVEMENT

SCALE: 1" = 1'-0"

PARTNERS



Austin · Dalles · Houston · McAllen

City of Rockwall

The Harbor **Public Improvements** 

Rockwall, Texas

Project Number: DO3991

13 July 2005

Landscape Sitework-

Details

LSD20