


THE CURVE AND LINE TABLES DEPICTED
HEREON ARE FOR THIS SHEET ONLY

CURVE TABLE					
CURVE	DELTA	RADIUS	TANGENT	LENGTH	BEARING
C1	91°51'54"	780.00	805.81	1250.61	S00°31'07"E
C2	7°13'28"	680.00	42.93	85.74	S40°58'32"E

LINE TABLE		
LINE	DIRECTION	LENGTH
L1	N64°39'37"E	24.61
L2	N48°52'49"W	18.61
L3	N02°59'22"E	38.81
L4	N36°31'05"E	17.64
L5	N75°07'26"E	12.97
L6	N68°51'13"E	13.20
L7	S82°39'16"E	17.59
L8	N87°31'10"E	18.75
L9	N86°11'31"E	22.15
L10	S77°04'50"E	17.50
L11	N80°59'47"E	19.85
L12	S66°23'19"E	45.00
L13	N79°06'40"E	20.72

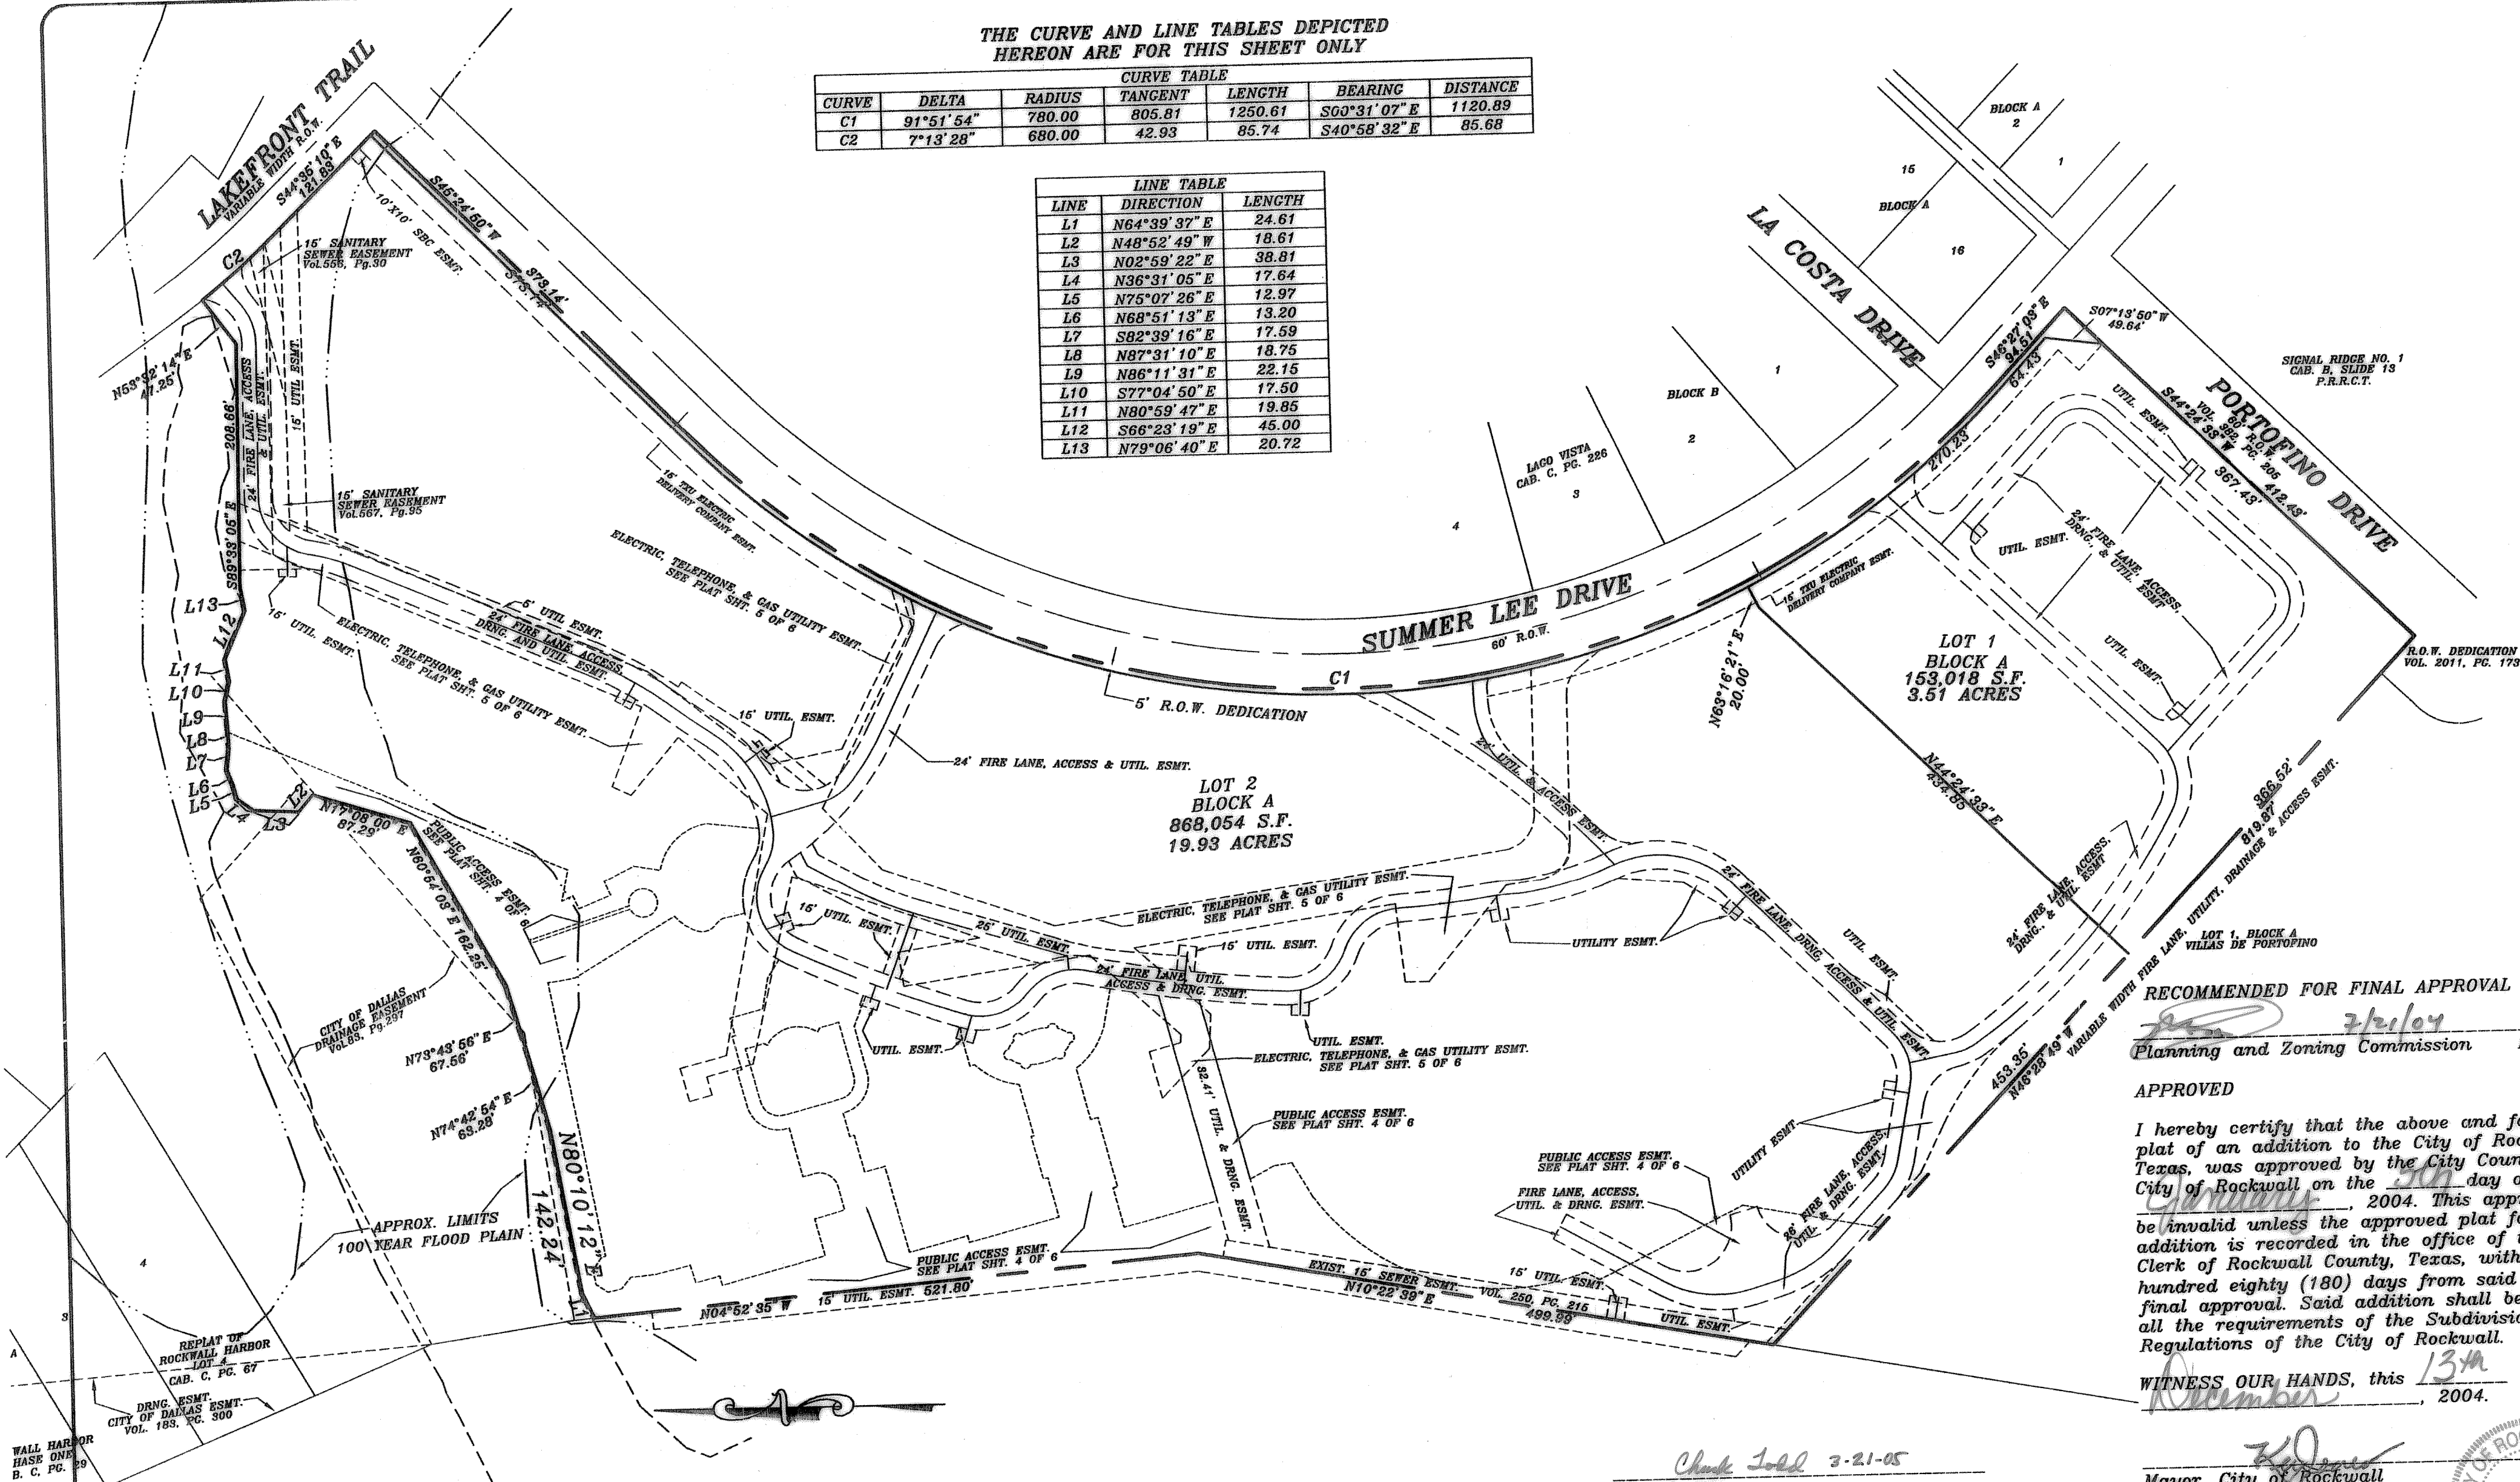

RECOMMENDED FOR FINAL APPROVAL

3/21/04
Planning and Zoning Commission Date

APPROVED


I hereby certify that the above and foregoing plat of an addition to the City of Rockwall, Texas, was approved by the City Council of the City of Rockwall on the 13th day of December, 2004. This approval shall be invalid unless the approved plat for such addition is recorded in the office of the County Clerk of Rockwall County, Texas, within one hundred eighty (180) days from said date of final approval. Said addition shall be subject to all the requirements of the Subdivision Regulations of the City of Rockwall.

WITNESS OUR HANDS, this 13th day of December, 2004.

Chuck Ladd 3-21-05
City Engineer

Mayor, City of Rockwall

Dorothy Brooks
City Secretary, City of Rockwall

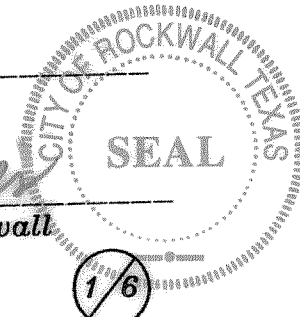

2 LOTS
1,030,283 S.F.
23.65 ACRES

FINAL PLAT P2003-029

HAROLD L. EVANS

CONSULTING ENGINEER
P.O. BOX 570355
2331 CUS THOMASSON ROAD, SUITE 102
DALLAS, TEXAS 75370, (214) 328-8133

THE HARBOR - ROCKWALL

M.J. BARKSDALE SURVEY, ABST. NO. 11
E. TEAL SURVEY, ABST. NO. 207

CITY OF ROCKWALL, ROCKWALL COUNTY, TEXAS

ROB WHITTLE AND SARAH WHITTLE

P.O. BOX 369, ROCKWALL, TEXAS 75087 972-771-5253

SCALE	DATE	JOB No.
1" = 100'	3/20/04	0136