


RELEASED FOR CONSTRUCTION
 ALL RESPONSIBILITY FOR ADEQUACY OF DESIGN
 REMAINS WITH THE DESIGN ENGINEER. THE CITY
 OF ROCKWALL, IN REVIEWING AND RELEASING
 PLANS FOR CONSTRUCTION, ASSUMES NO
 RESPONSIBILITY FOR ADEQUACY OR ACCURACY
 OF DESIGN.

CITY _____ DATE _____

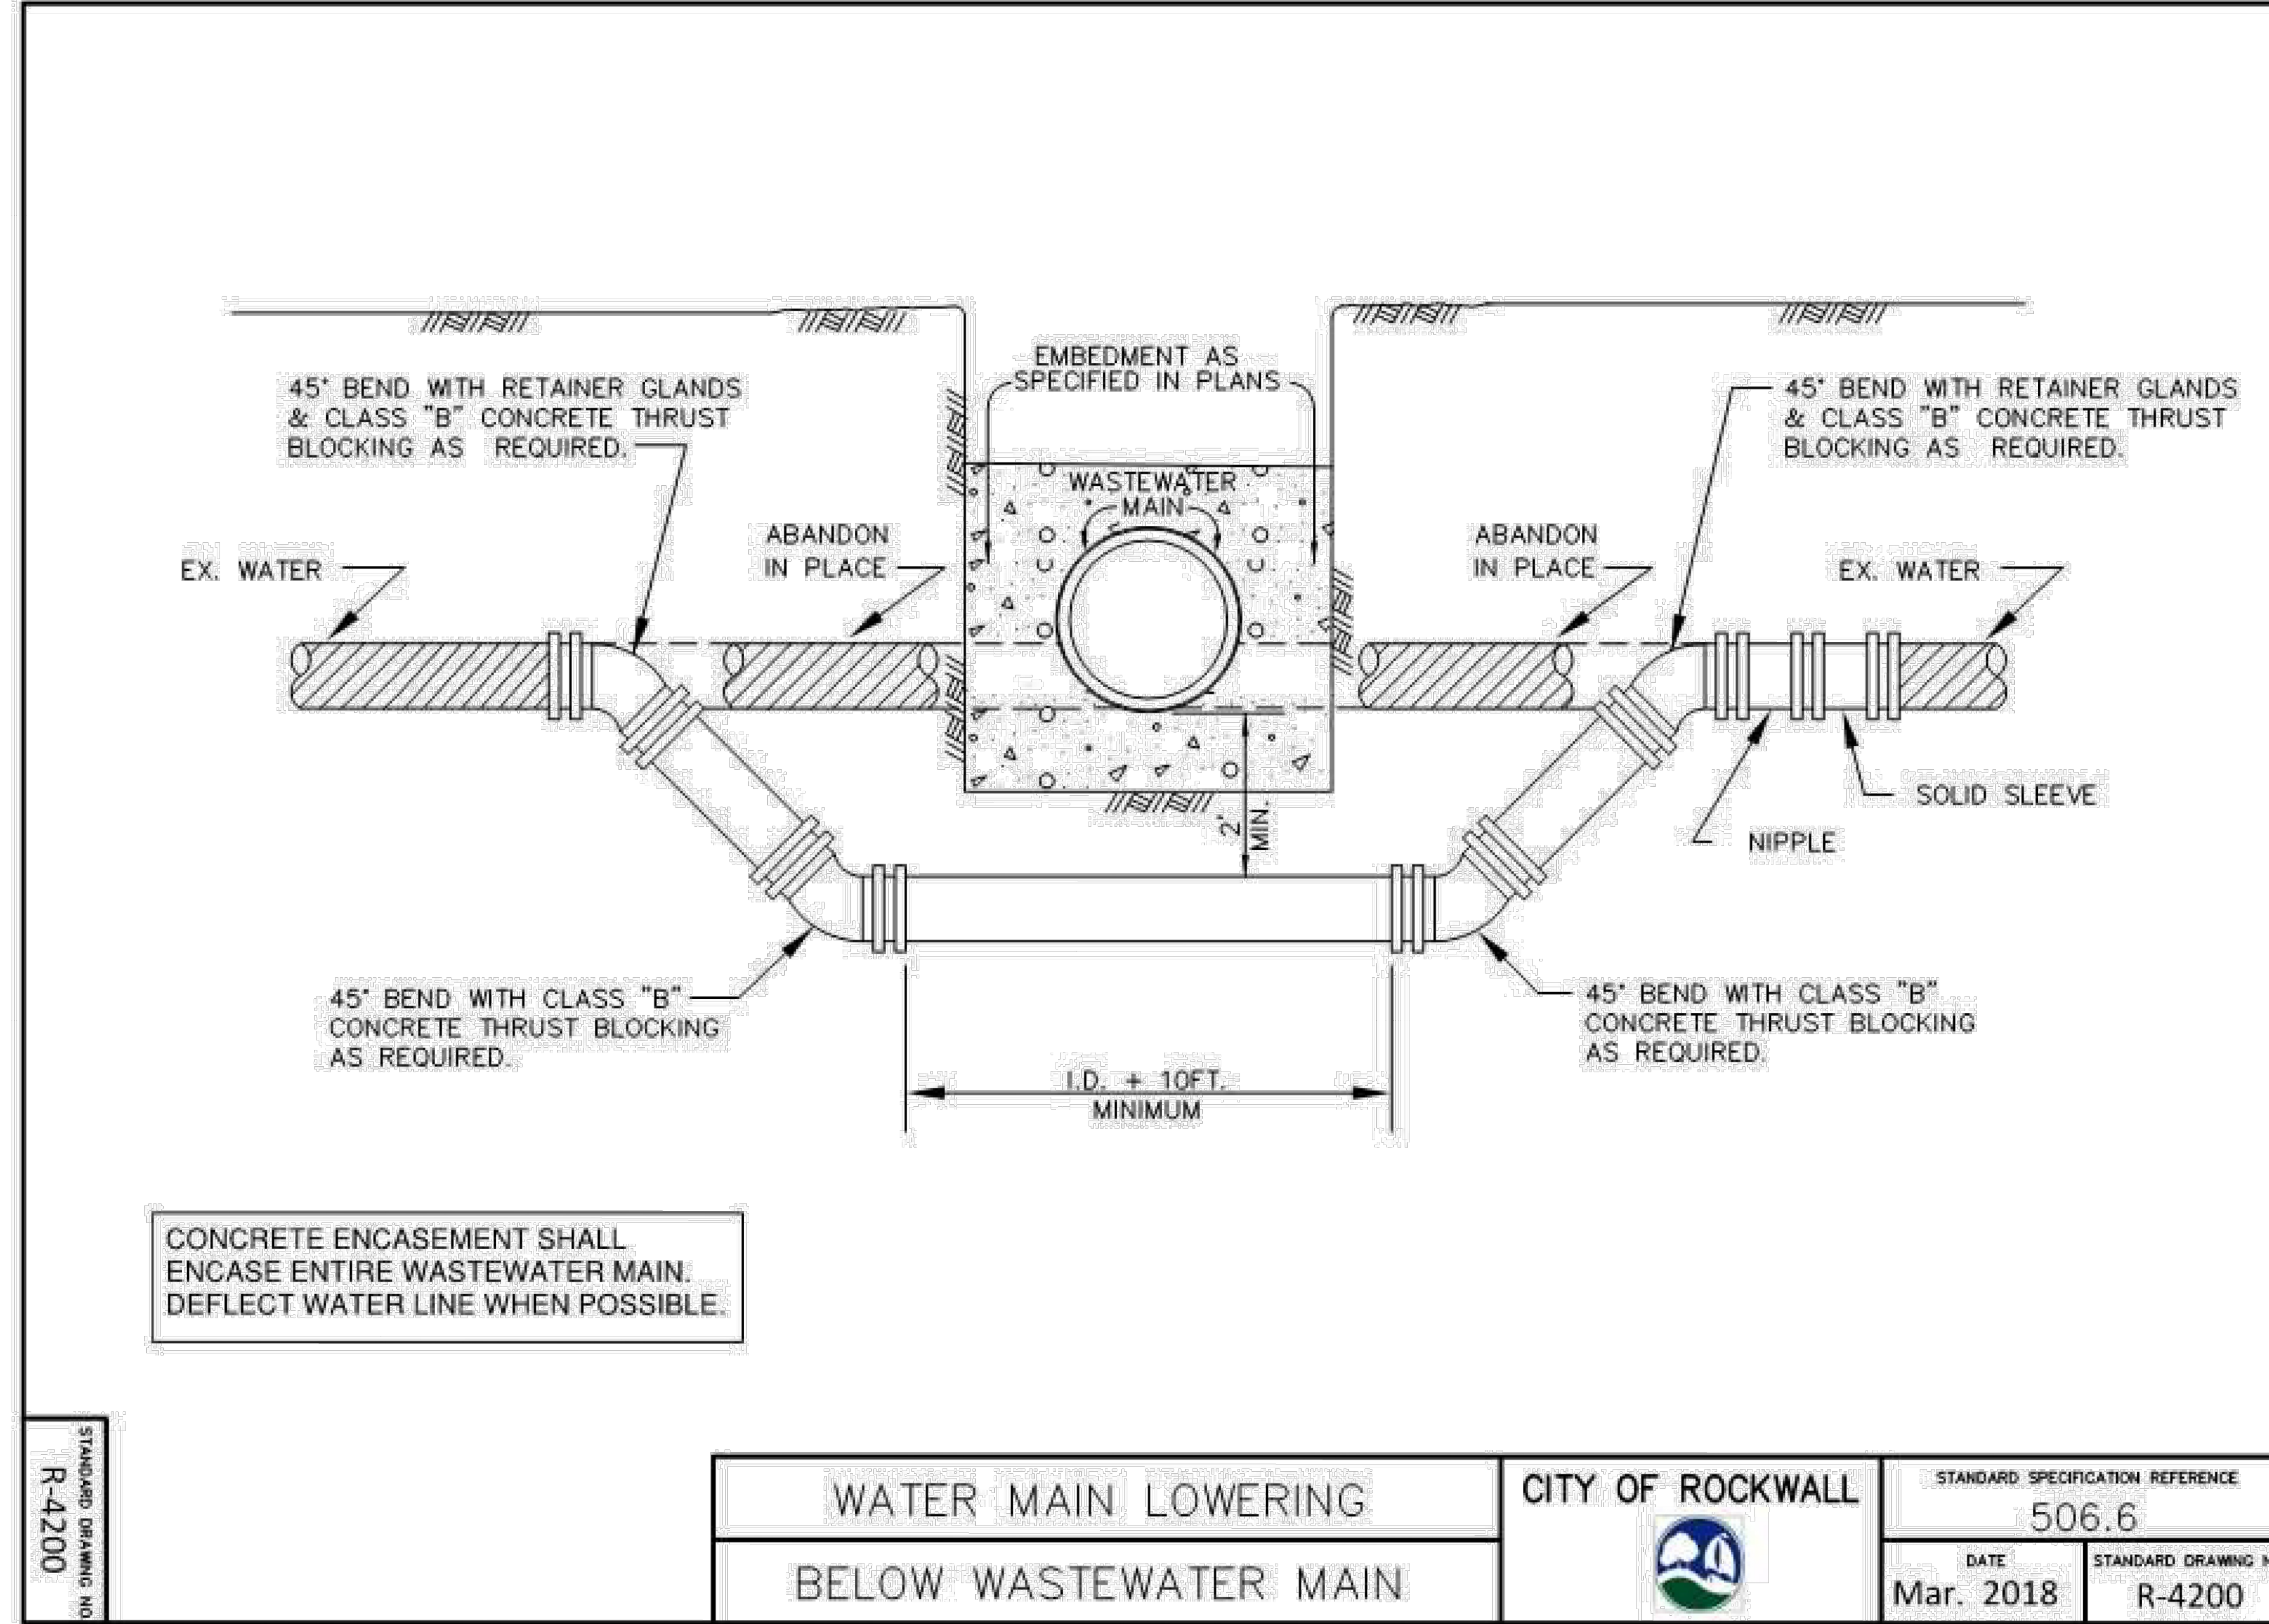

STANDARD DRAWING NO.
R-4200

WATER MAIN LOWERING BELOW WASTEWATER MAIN	CITY OF ROCKWALL 	STANDARD SPECIFICATION REFERENCE	
		506.6	
		DATE	STANDARD DRAWING NO.
		Mar. 2018	R-4200

STANDARDS OF DESIGN AND CONSTRUCTION

CITY OF ROCKWALL

PAGE | 271

No.	DATE	REVISION	APPROVED
5.			
4.			
3.			
2.			
1.			

Winkelmann & Associates, Inc.
 CONSULTING CIVIL ENGINEERS & SURVEYORS
 6750 HILGREET PLAZA DR., SUITE 215
 ROCKWALL, TEXAS 75087
 (972) 490-7090
 (972) 490-7099 FAX
 Texas Professional Registration No. 107866-00
 Consultant in State of Texas, Mechanical & Electrical, Inc.

Winkelmann
 STATE OF TEXAS
 WILLIAM R. WINKELMANN
 120378
 PROFESSIONAL ENGINEER
02-25-2025
 THE SEAL APPEARING ON THIS DOCUMENT WAS AUTHORIZED BY WILLIAM R. WINKELMANN, P.E. # 120378

CITY DETAILS (7)
 I-30 FRONTAGE RD & FM 3549
 ROCKWALL, TX

C-11.06