
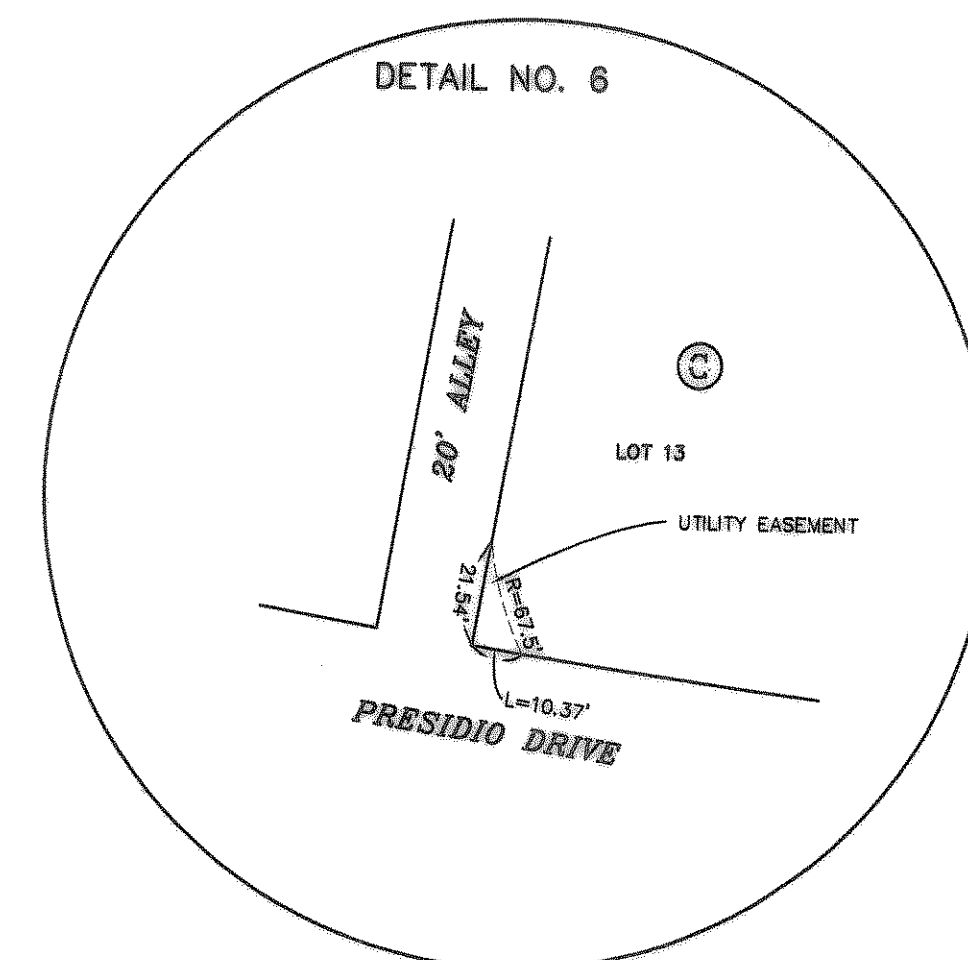
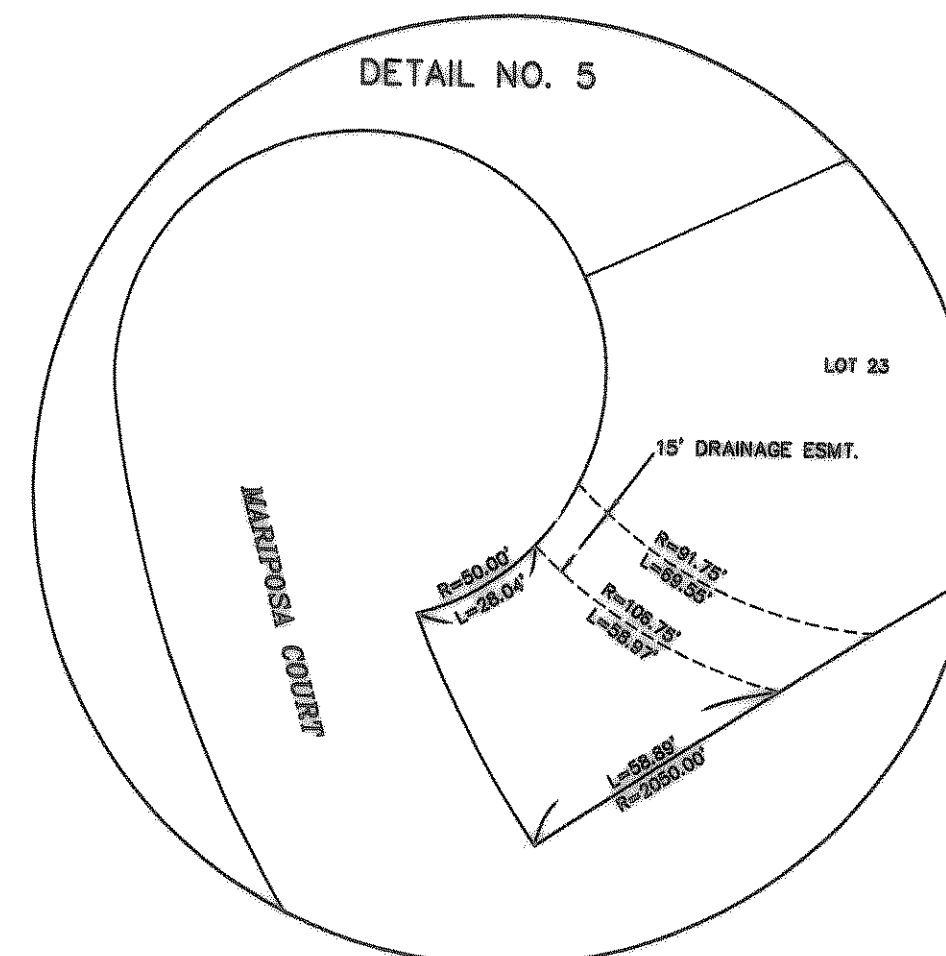
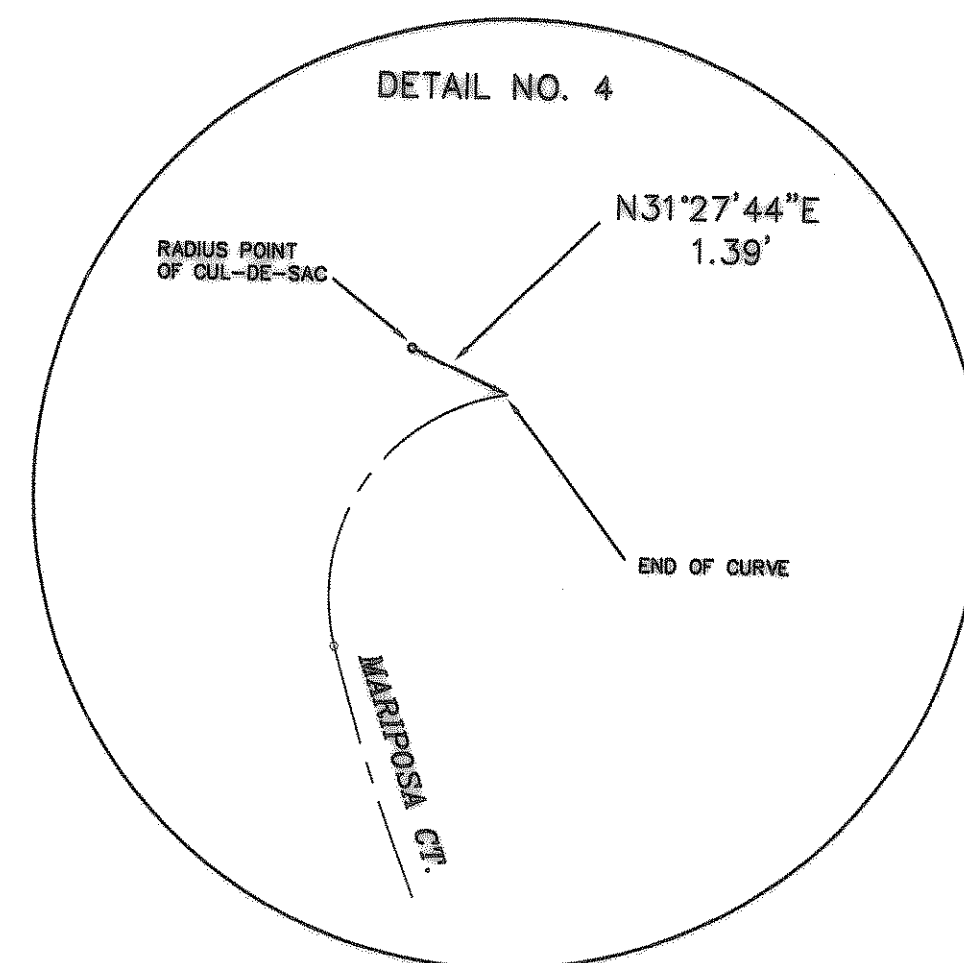


LINE TABLE		
LINE	LENGTH	BEARING
L1	43.18	N67°57'29\"E
L2	109.89	N53°43'25\"E
L3	62.64	N21°33'02\"W
L4	60.11	N26°20'32\"W
L5	104.59	N36°16'35\"W
L7	23.23	N26°20'32\"W
L8	120.72	N26°20'32\"W
L9	212.79	N89°21'28\"W
L10	28.65	N12°59'41\"E
L11	257.41	S77°00'19\"E
L12	40.03	N12°59'41\"E
L13	51.83	N00°29'00\"W
L14	143.30	S80°37'46\"E
L15	25.00	S84°51'07\"E
L17	84.99	S74°20'40\"E
L18	207.16	N39°51'16\"E
L19	37.46	S72°47'46\"E
L20	110.21	S65°48'19\"E
L21	110.15	S50°08'44\"E
L22	335.12	N39°51'16\"E
L23	437.53	N17°12'14\"E
L24	39.19	N70°58'49\"W
L25	139.77	N50°08'44\"W
L26	295.79	N39°51'16\"E
L27	159.00	N40°41'13\"W
L28	258.32	N44°57'37\"W
L29	75.11	N44°57'37\"W

CURVE TABLE					
CURVE	LENGTH	RADIUS	DELTA	CB	CD
C1	130.43	525.00	14°14'04\"	N60°50'27\"E	130.09
C2	193.49	225.00	49°16'16\"	S78°21'33\"W	187.58
C3	20.91	250.00	4°47'30\"	N23°56'47\"W	20.90
C4	187.82	578.00	18°37'05\"	N35°39'04\"W	187.00
C5	32.94	190.00	9°56'03\"	S31°18'33\"E	32.90
C6	136.15	419.00	18°37'05\"	N35°39'04\"W	135.56
C7	154.26	737.00	11°58'32\"	N32°20'18\"W	153.97
C8	58.36	85.00	39°20'12\"	N06°40'26\"W	57.22
C9	52.93	225.00	13°28'41\"	N06°15'20\"E	52.81
C10	825.12	2025.00	17°41'14\"	S08°21'37\"W	622.64
C11	86.98	250.00	19°56'05\"	S74°53'04\"E	86.54
C12	57.42	50.00	65°48'04\"	S72°45'18\"W	54.32
C13	27.45	225.00	6°59'27\"	S69°18'03\"E	27.44
C14	64.87	50.00	74°20'25\"	S77°01'28\"W	60.42
C15	30.78	20.00	88°11'03\"	N26°53'18\"W	27.83
C16	100.00	275.00	20°50'05\"	S80°33'47\"E	99.45
C17	78.54	50.00	90°00'00\"	S84°51'16\"W	70.71
C18	308.36	1724.00	10°14'54\"	N44°58'43\"E	307.95
C19	449.40	1565.00	16°27'10\"	N48°04'51\"E	447.86
C20	68.37	50.00	101°16'03\"	S05°40'24\"W	77.31
C21	82.96	50.00	95°03'47\"	S02°34'16\"W	73.76
C22	72.83	50.00	83°22'26\"	S03°23'40\"W	66.56
C23	173.15	1883.00	5°16'07\"	N42°29'19\"E	173.09
C24	42.05	25.00	98°22'46\"	S16°43'39\"E	37.27

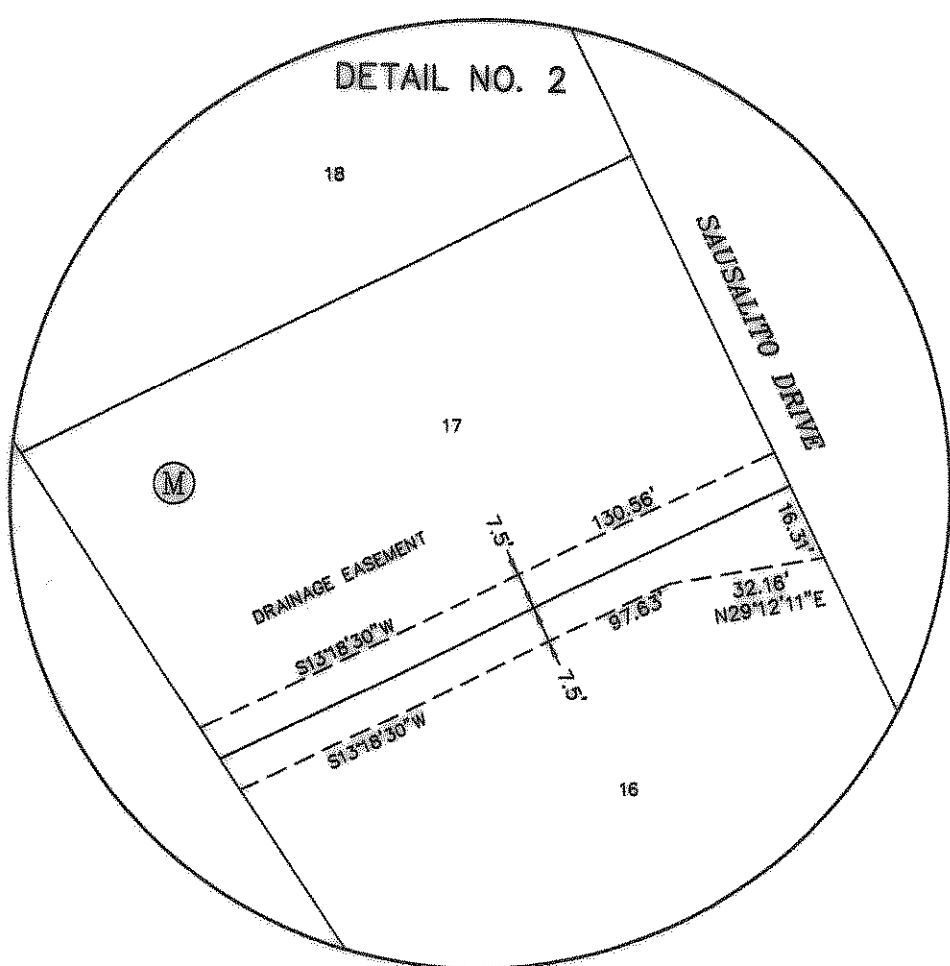

OWNER/DEVELOPER  
PULTE HOMES OF TEXAS, L.P.  
1234 LAKESHORE DRIVE, STE 750A  
COPPELL, TEXAS 75038  
(972) 304-2800

ENGINEER/SURVEYOR  
DOUPHRAE & ASSOCIATES, INC.  
2235 RIDGE ROAD, STE 200  
ROCKWALL, TEXAS 75087  
(972) 771-9004

Tab. F, Slide 268

FINAL PLAT  
LAKEVIEW SUMMIT, PHASE 3  
29.125 AC. - 84 LOTS  
J.H.B. JONES SURVEY, ABSTRACT NO. 124  
CITY OF ROCKWALL  
ROCKWALL COUNTY, TEXAS

PROJECT: 9919-3  
DATE: 10/02  
SCALE: N.T.S.  
DRAWN: D.L.B.  
CHK'D: W.L.D.

DOUPHRAE & ASSOCIATES, INC.  
ENGINEERING • PROJECT MANAGEMENT • SURVEYING  
P.O. BOX 1336 ROCKWALL, TEXAS 75087  
PHONE: (972)771-9004 FAX: (972)771-9005

SHEET 2 OF 4