


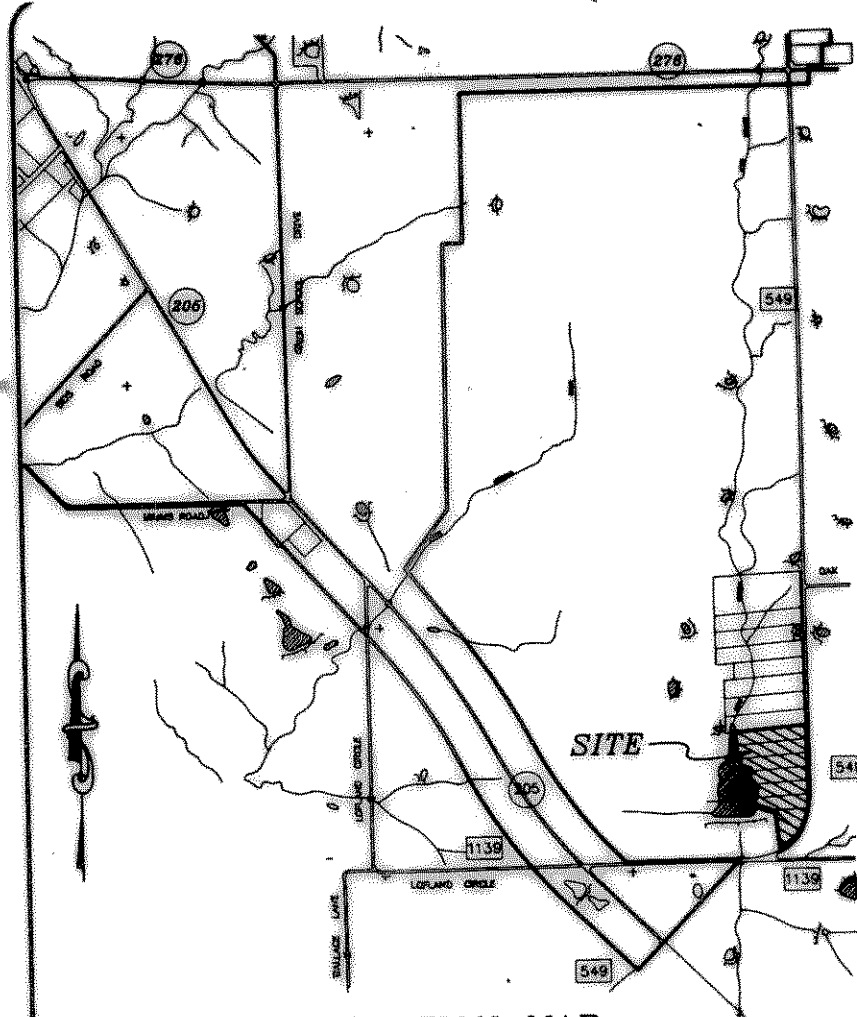


LOCATION MAP
(NTS)

MAX SCHEID, TRUSTEE


SPILLWAY ELEVATION = 538.00
MIN. FINISHED FLOOR ELEV. = 540.00
INFO. TAKEN FROM U.S.G.S. MAP

F.M. 549

F.M. 1139

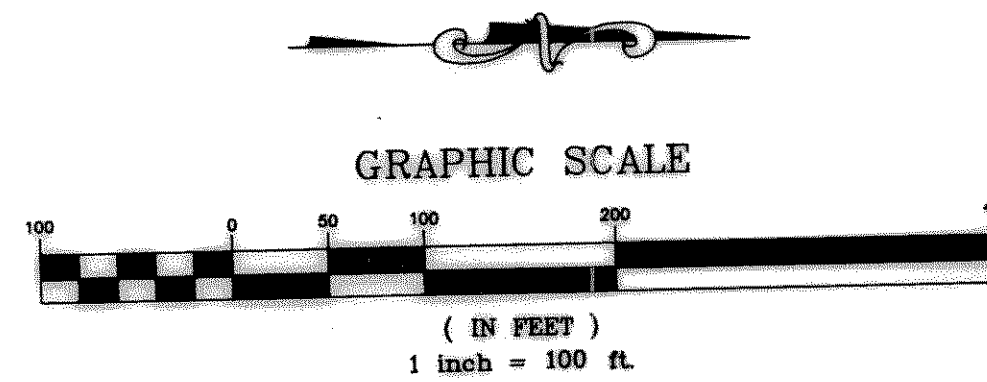

MAX SCHEID, TRUSTEE

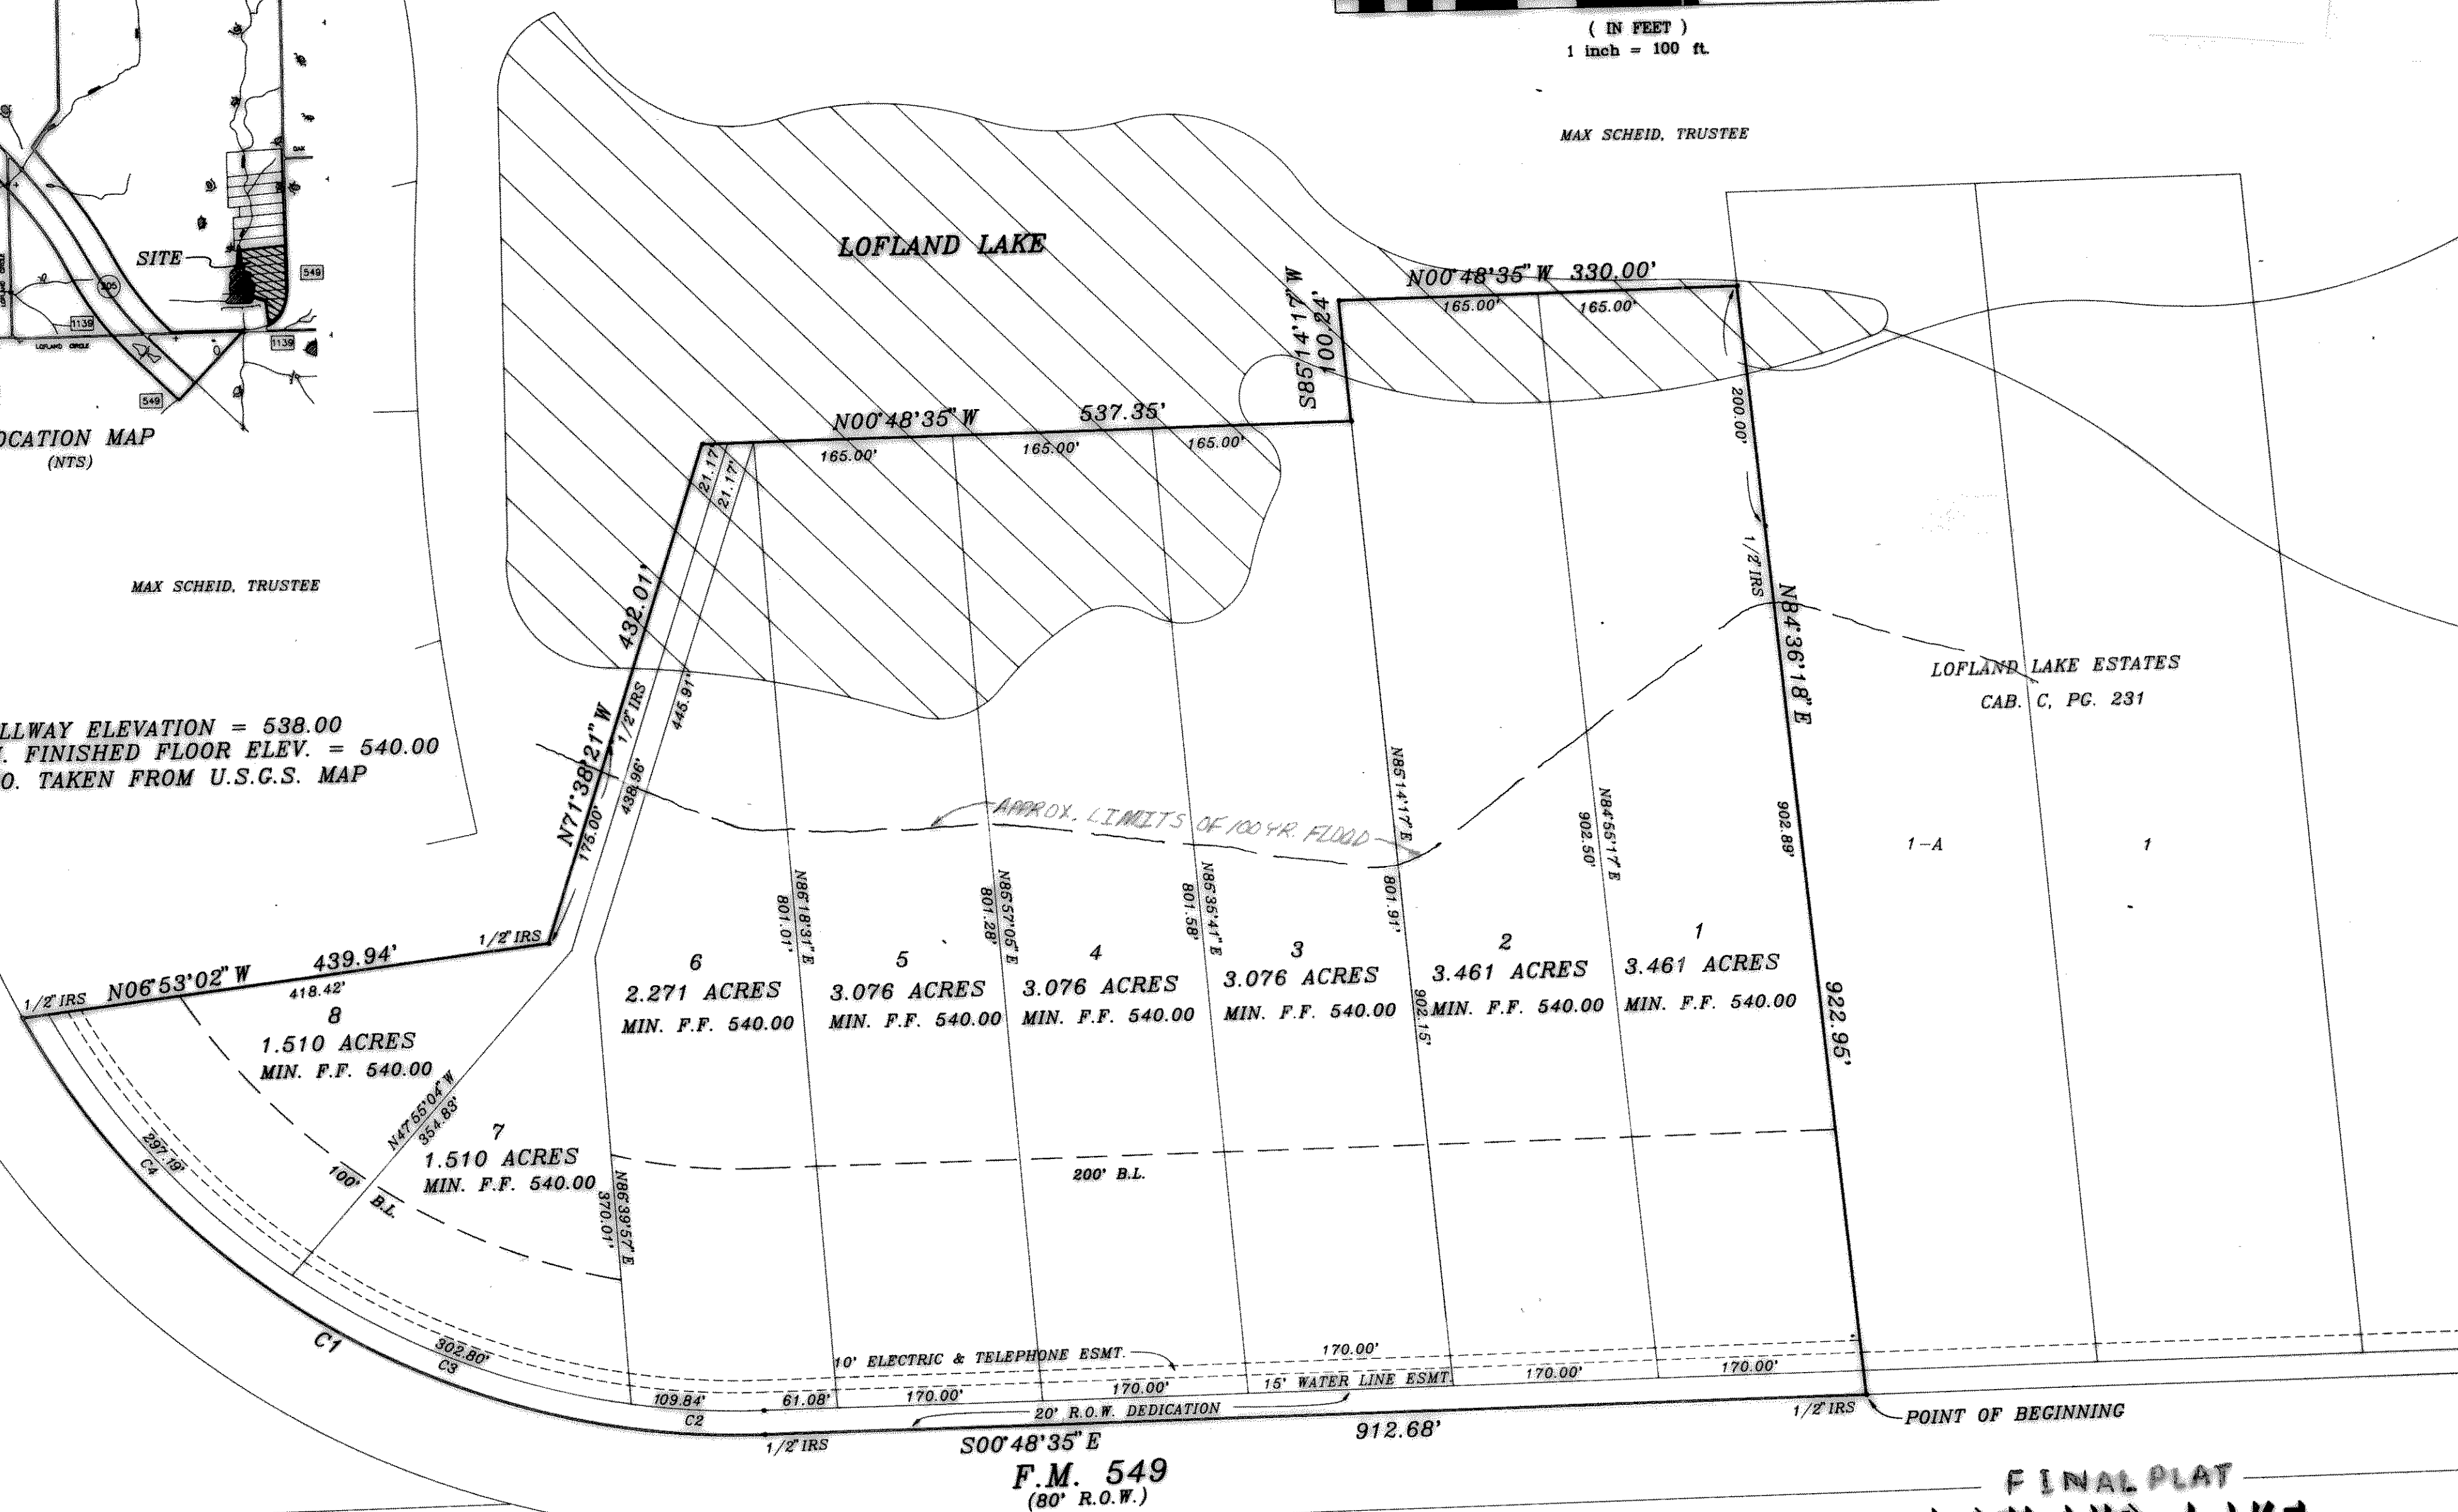

CURVE	RADIUS	LENGTH	TANGENT	CHORD	BEARING	DELTA
C1	676.76'	739.50'	411.54'	703.26'	S30°29'39"W	62°36'28"
C2	656.76'	109.84'	55.05'	109.71'	N03°58'53"E	09°34'57"
C3	656.76'	302.80'	154.14'	300.12'	N21°58'51"E	26°24'58"
C4	656.76'	297.19'	151.18'	294.66'	N48°09'08"E	25°55'36"

HAROLD L. EVANS

CONSULTING ENGINEER
P.O. BOX 28355

2331 CUS THOMASSON ROAD, SUITE 102
DALLAS, TEXAS 75228, (214) 328-8133

SCALE

DATE

JOB No.

1" = 100'

11/3/94

94142

FINAL PLAT LOFLAND LAKE ESTATES NO. 2

A. JOHNSON SURVEY ABST. NO. 123

ROCKWALL COUNTY, TEXAS

MAX SCHEID, TRUSTEE

3409 RIDGEDALE DRIVE, GARLAND, TEXAS 75041 (214) 270-4481