



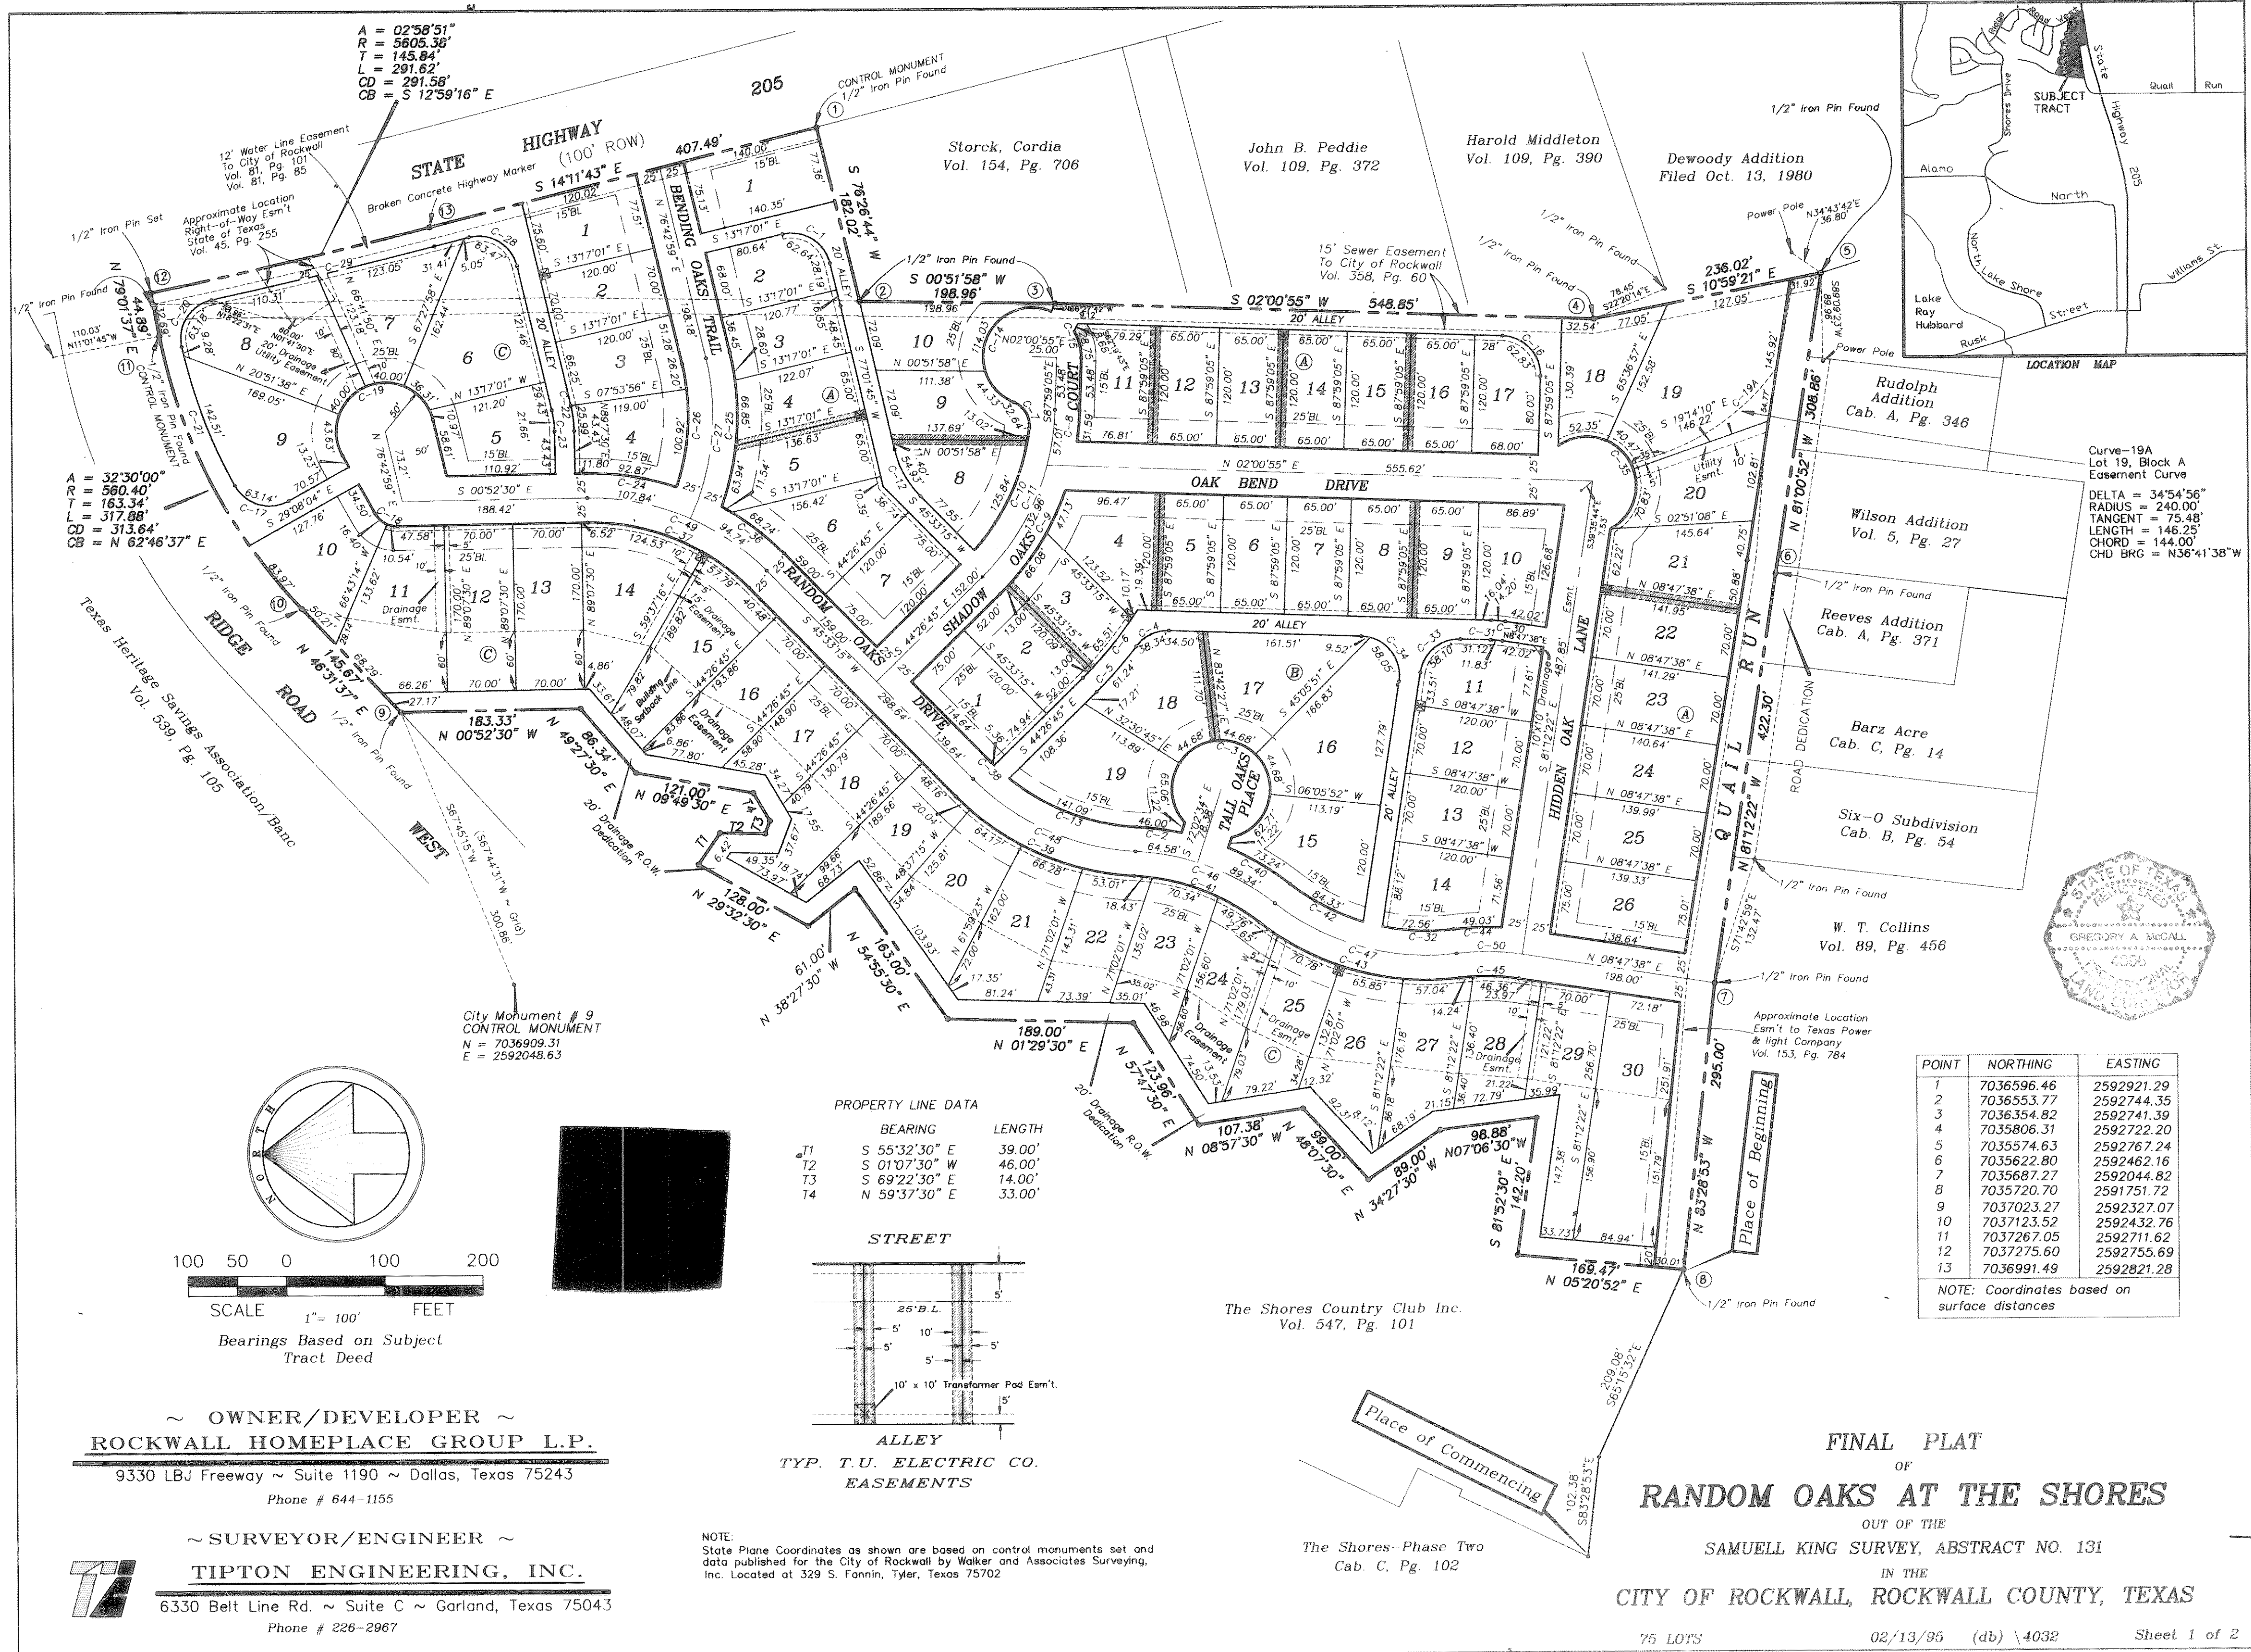

~ OWNER/DEVELOPER ~
ROCKWALL HOMEPLACE GROUP L.P.
9330 LBJ Freeway ~ Suite 1190 ~ Dallas, Texas 75243
Phone # 644-1155

~ SURVEYOR/ENGINEER ~
TIPTON ENGINEERING, INC.
6330 Belt Line Rd. ~ Suite C ~ Garland, Texas 75043
Phone # 226-2967

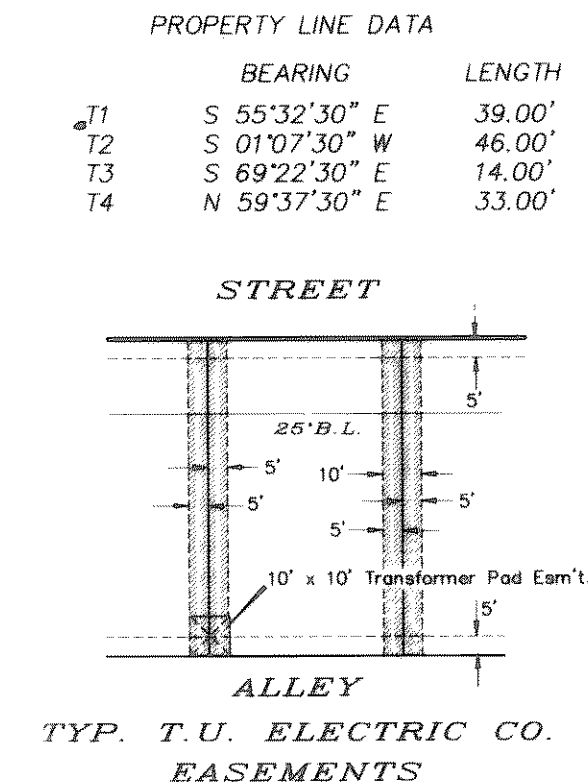

The Shores Country Club Inc.
Vol. 547, Pg. 101

The Shores-Phase Two
Cab. C, Pg. 102

FINAL PLAT
OF
RANDOM OAKS AT THE SHORES
OUT OF THE
SAMUELL KING SURVEY, ABSTRACT NO. 131
IN THE
CITY OF ROCKWALL, ROCKWALL COUNTY, TEXAS

Cab. C, Pg. 268