

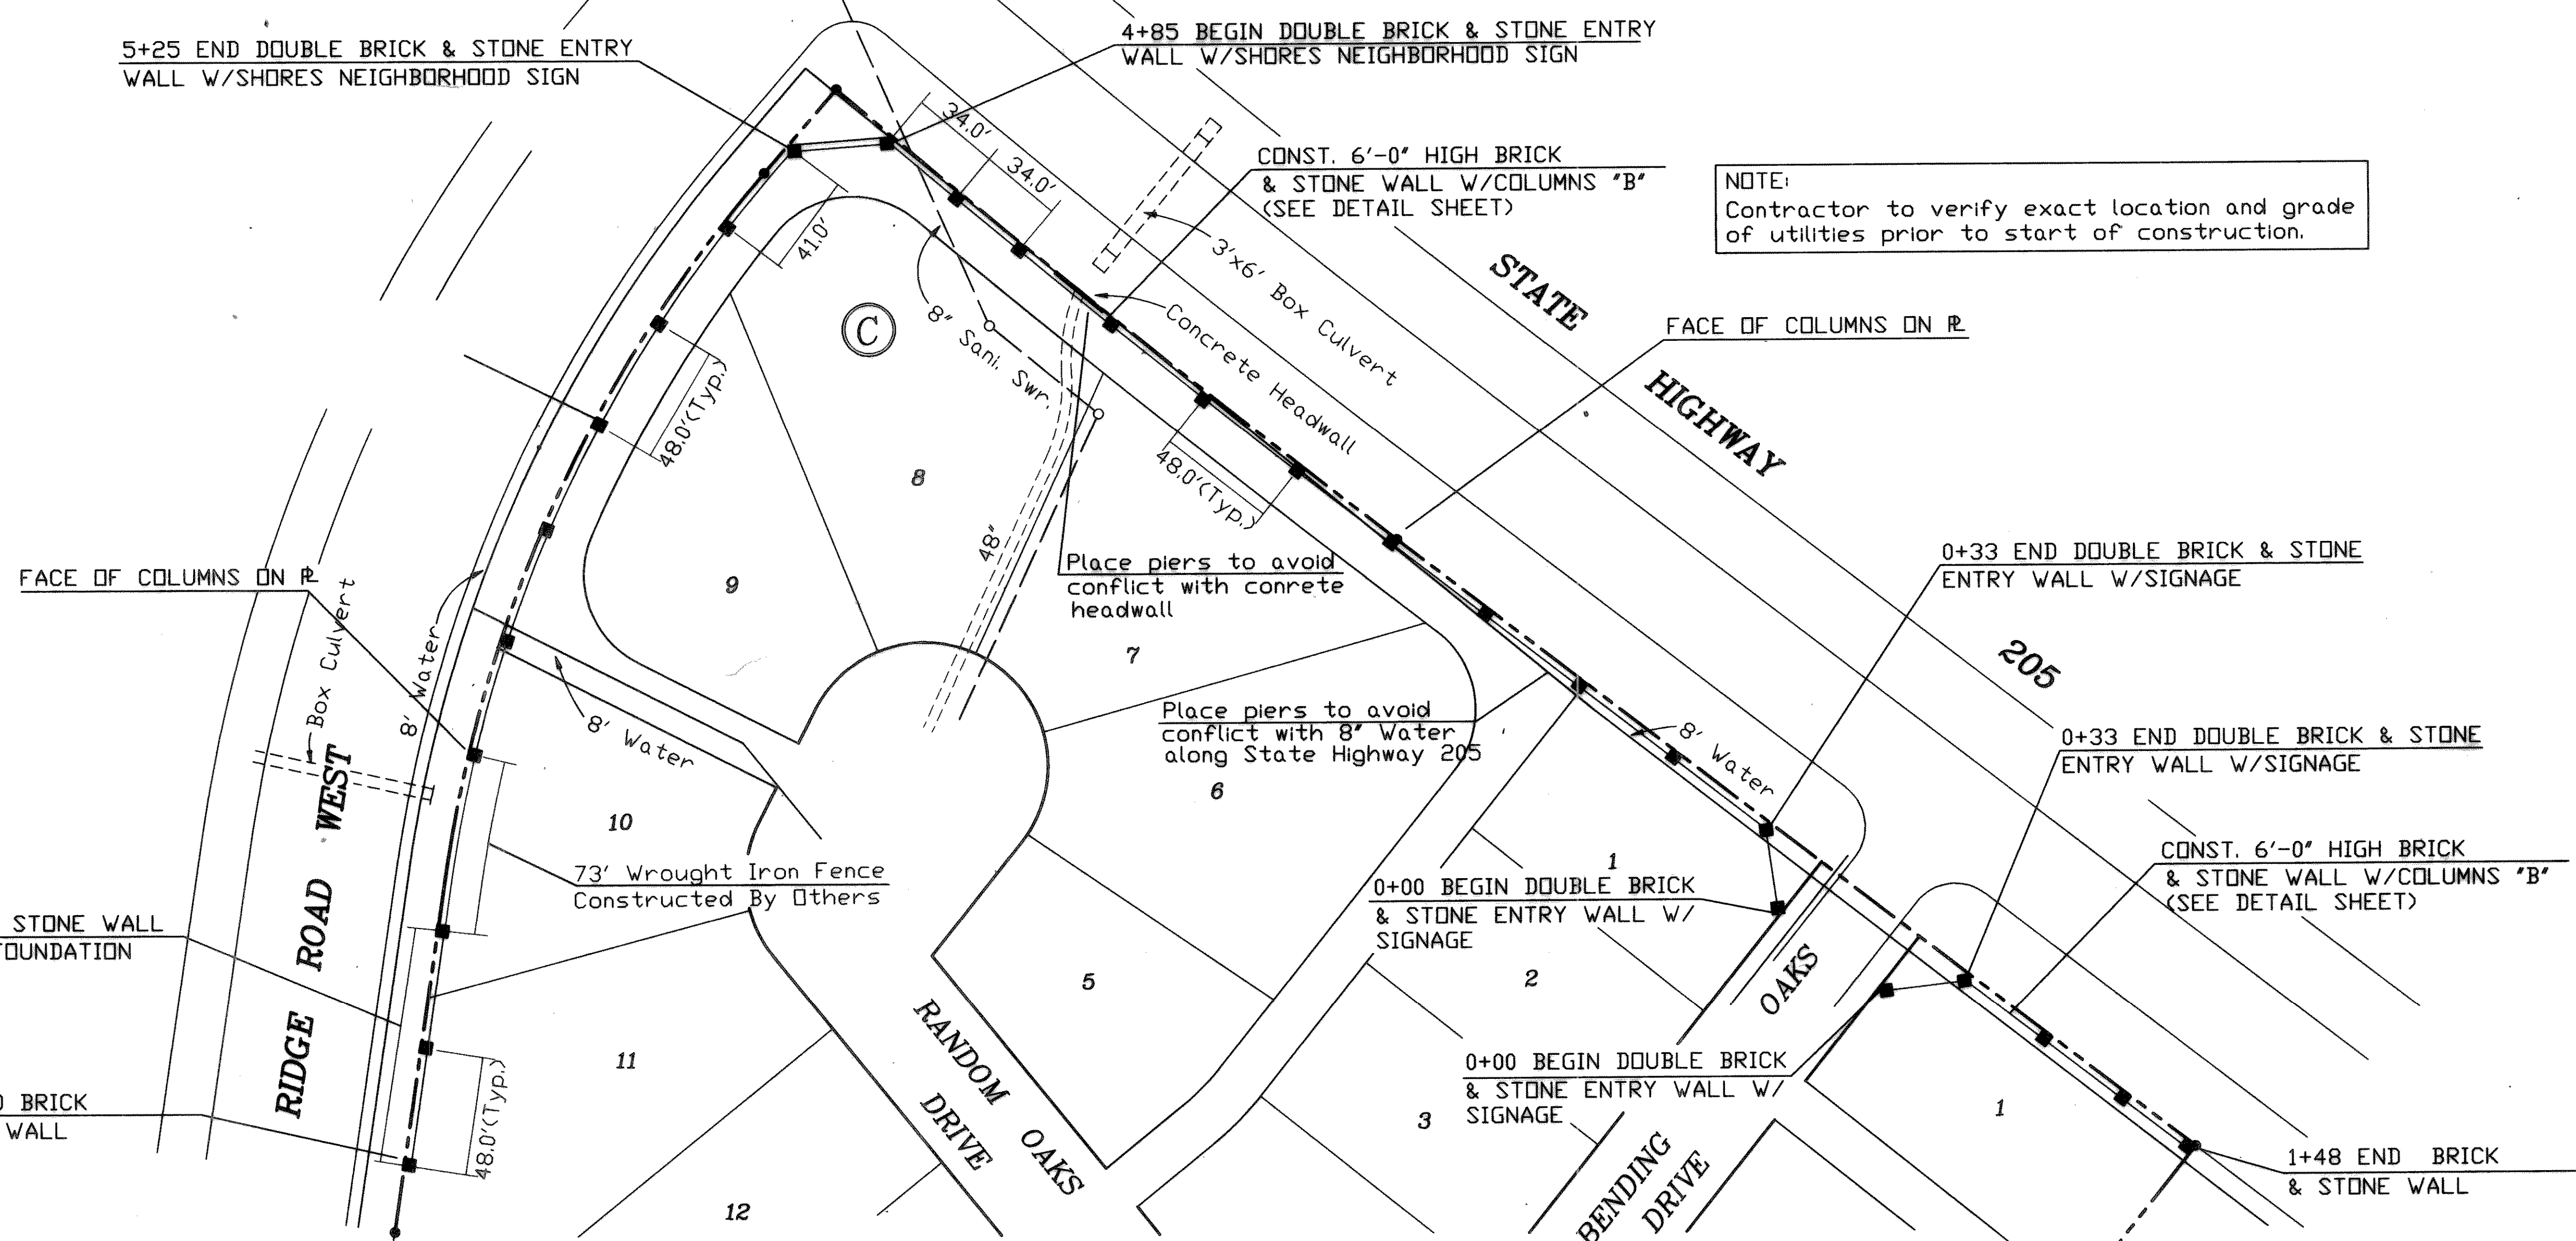


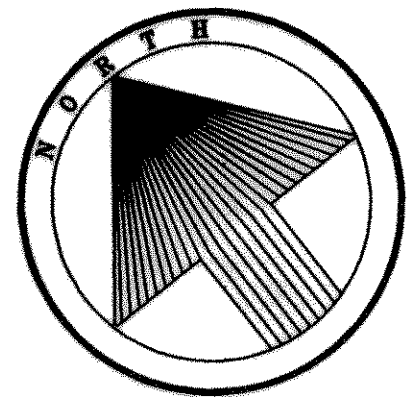

NOTE:  
Contractor to verify exact location and grade of utilities prior to start of construction.

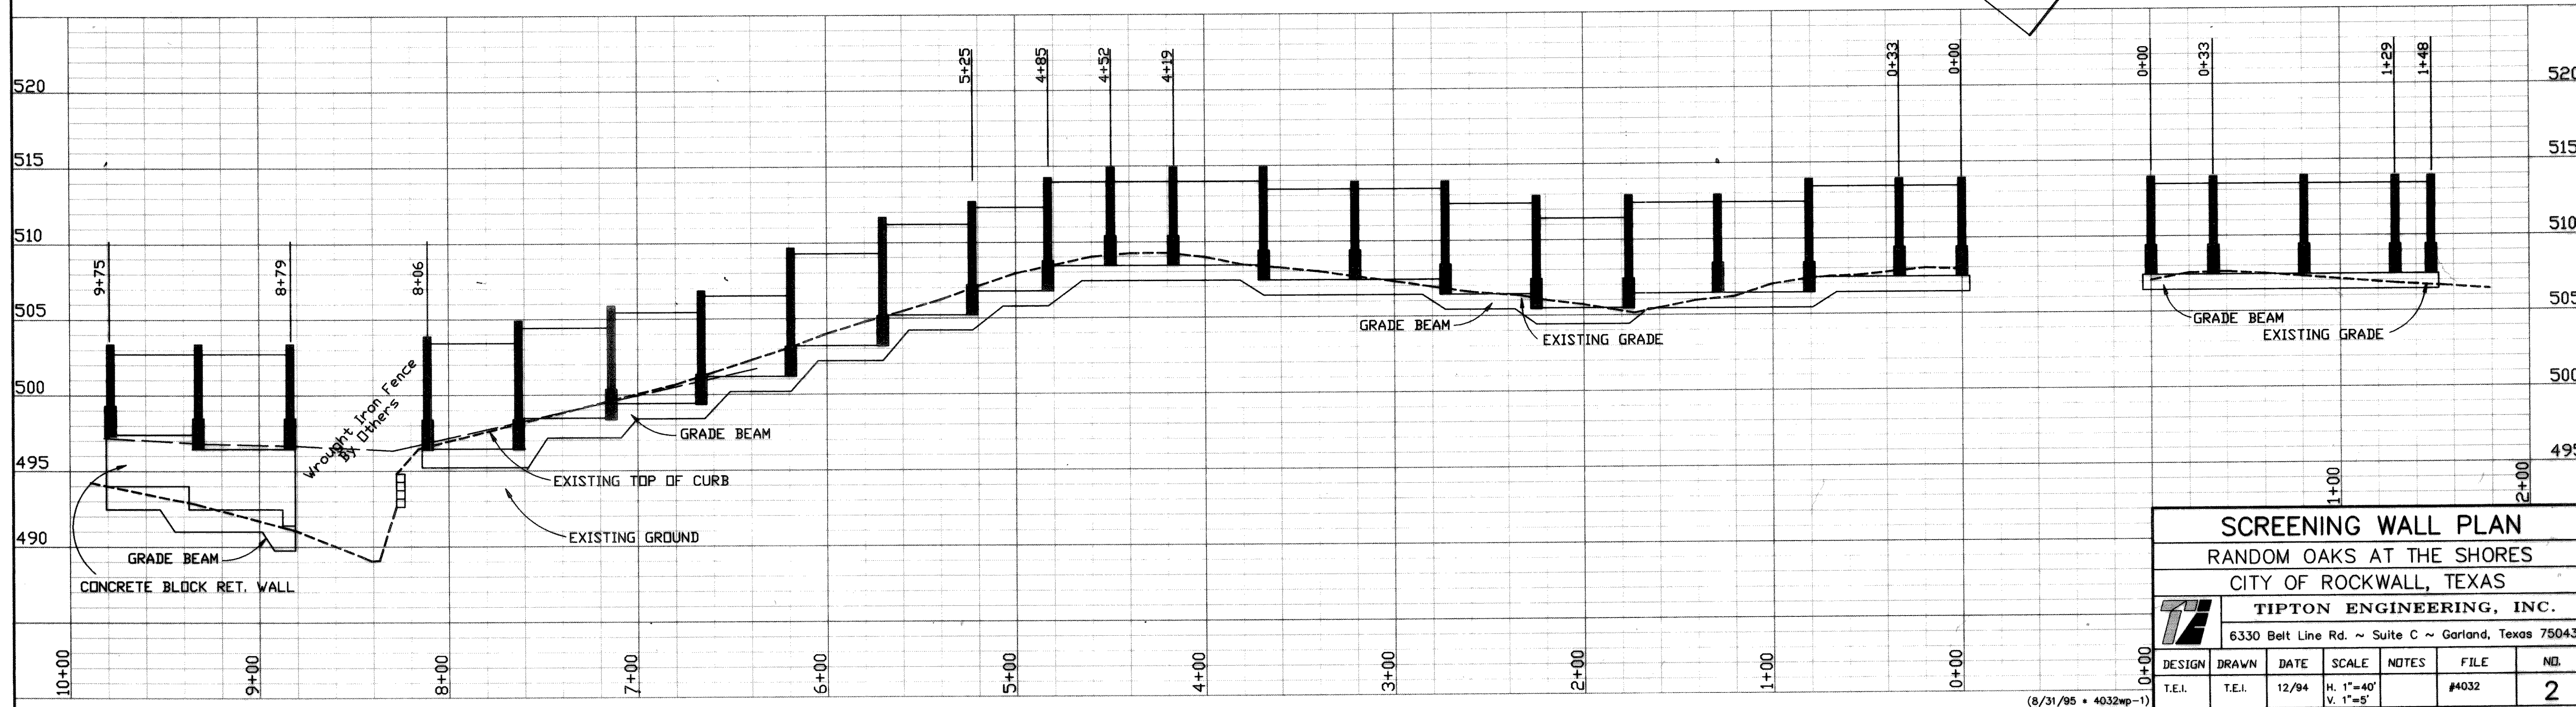

| SCREENING WALL PLAN                                 |        |       |                       |       |       |     |
|-----------------------------------------------------|--------|-------|-----------------------|-------|-------|-----|
| RANDOM OAKS AT THE SHORES                           |        |       |                       |       |       |     |
| CITY OF ROCKWALL, TEXAS                             |        |       |                       |       |       |     |
| TIPTON ENGINEERING, INC.                            |        |       |                       |       |       |     |
| 6330 Belt Line Rd. ~ Suite C ~ Garland, Texas 75043 |        |       |                       |       |       |     |
| DESIGN                                              | DRAWN  | DATE  | SCALE                 | NOTES | FILE  | NO. |
| T.E.I.                                              | T.E.I. | 12/94 | H. 1"=40'<br>V. 1"=5' |       | #4032 | 2   |