
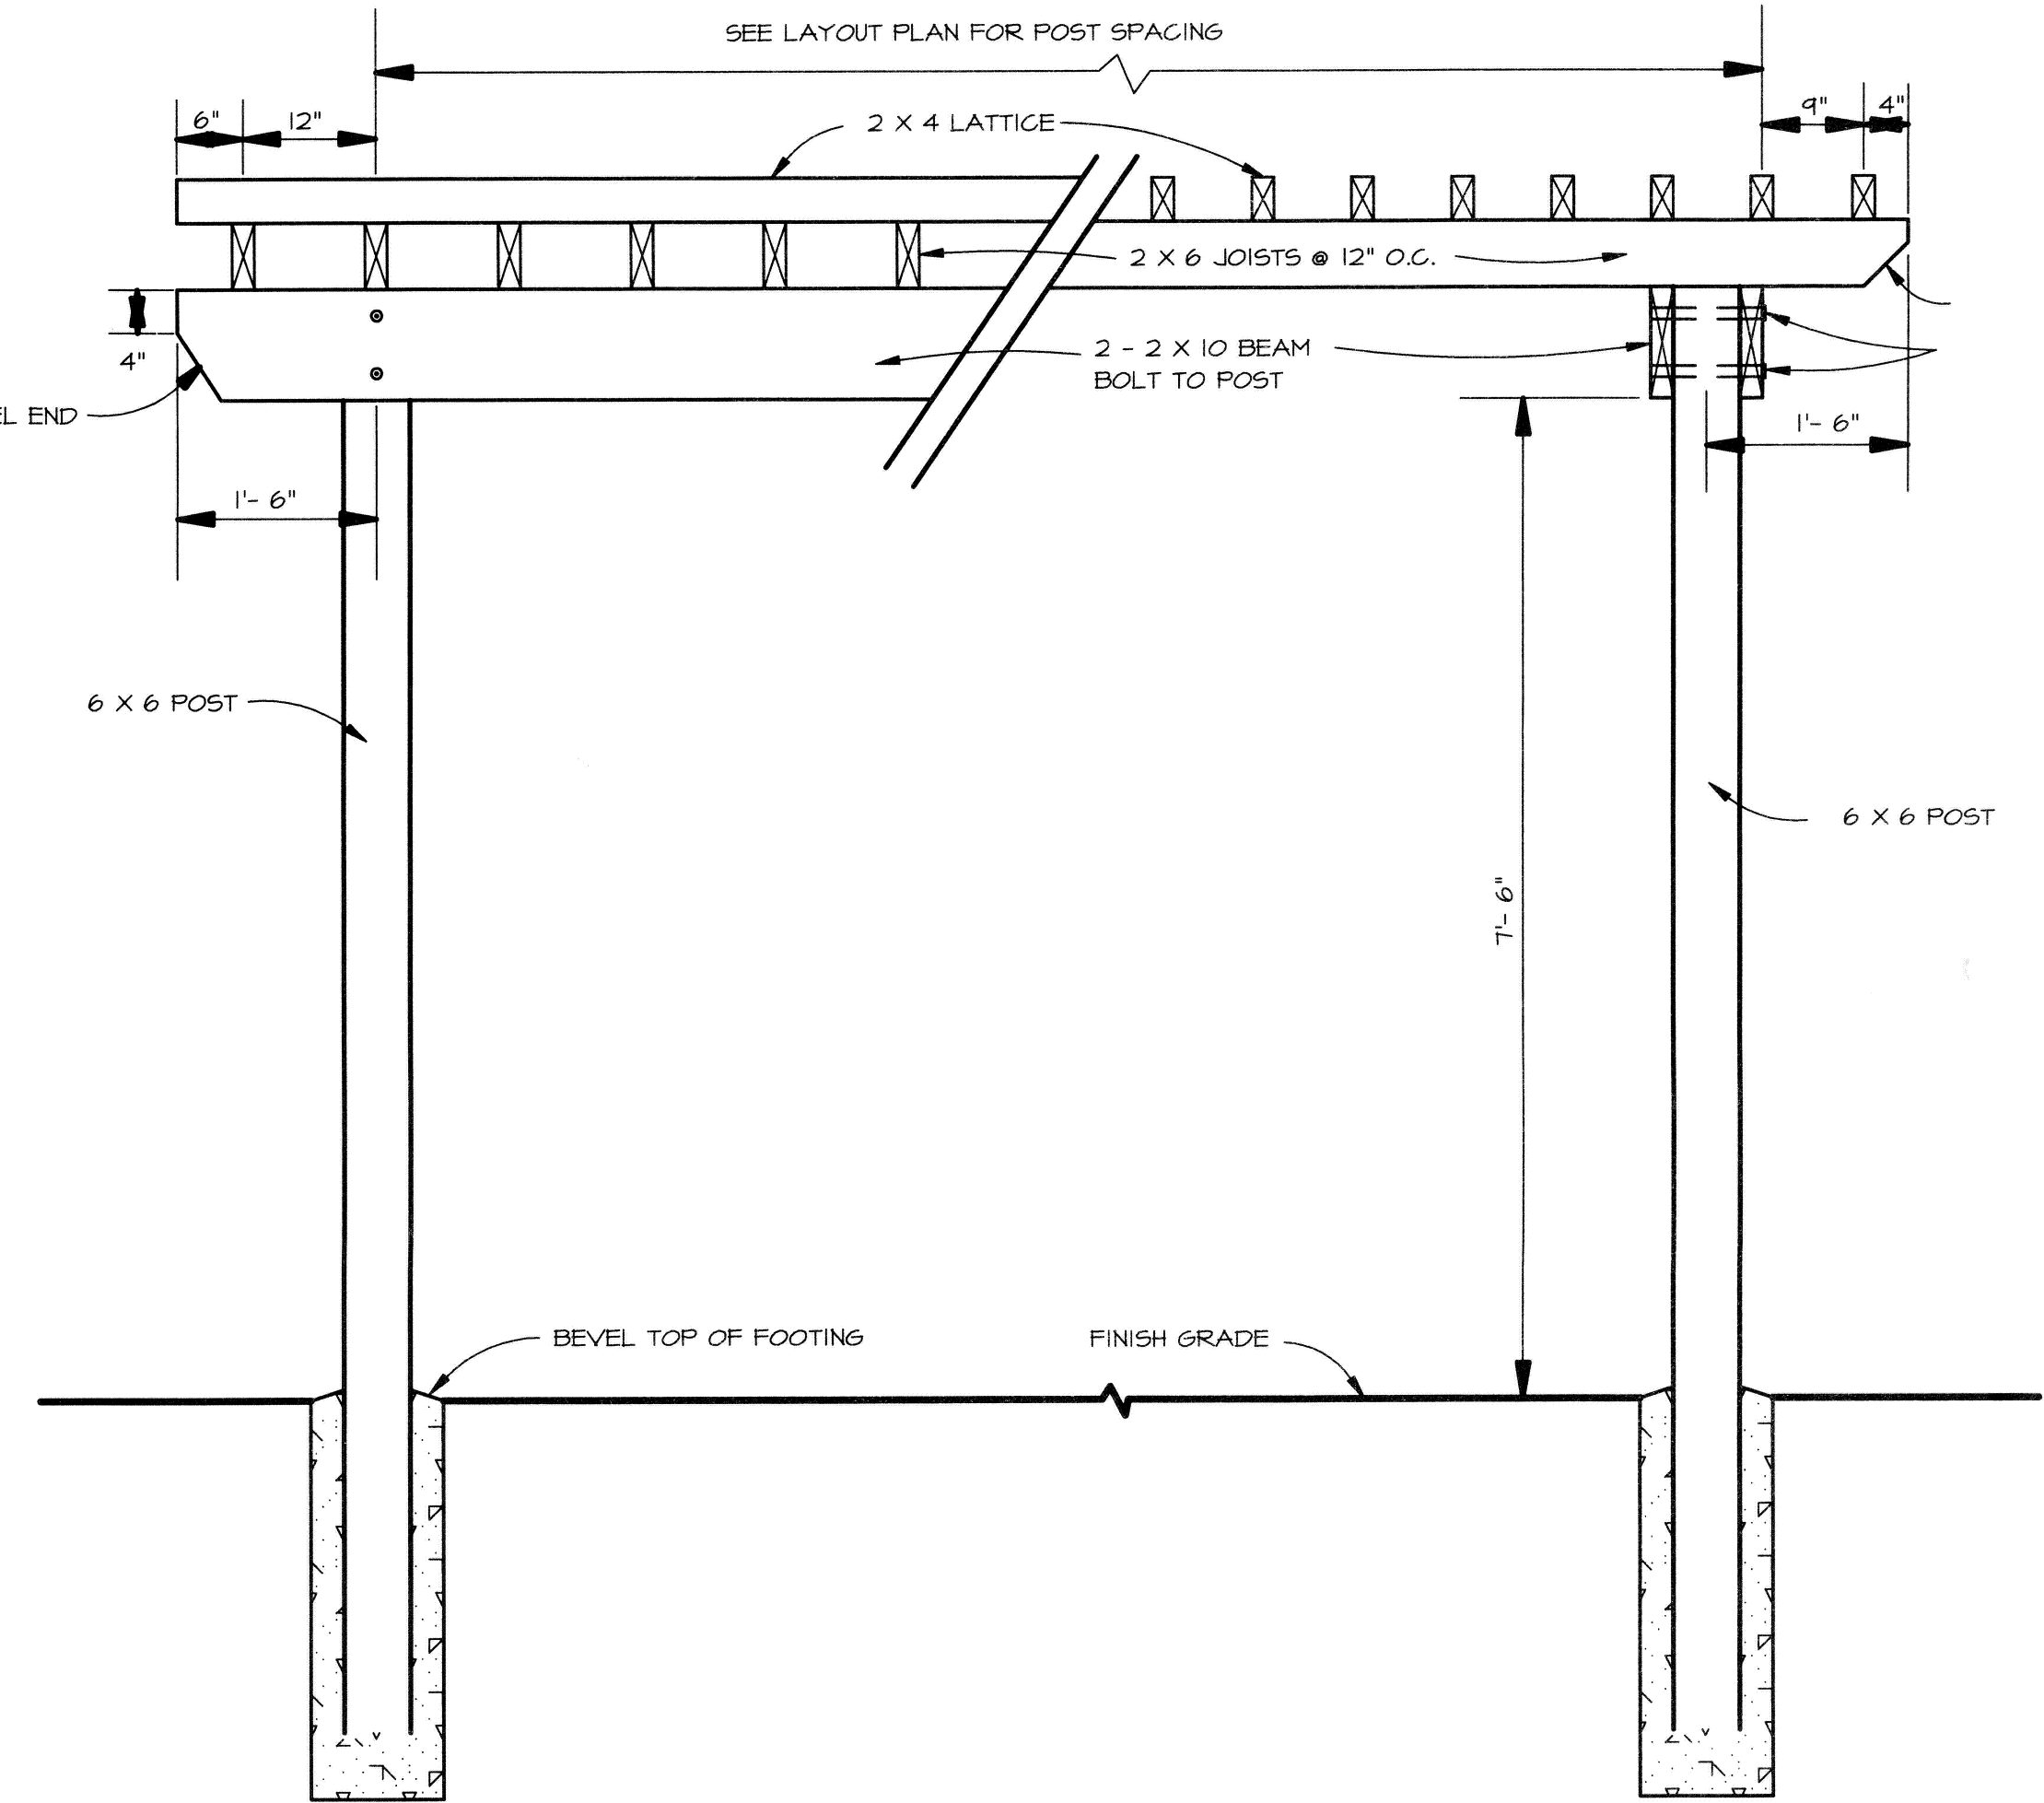
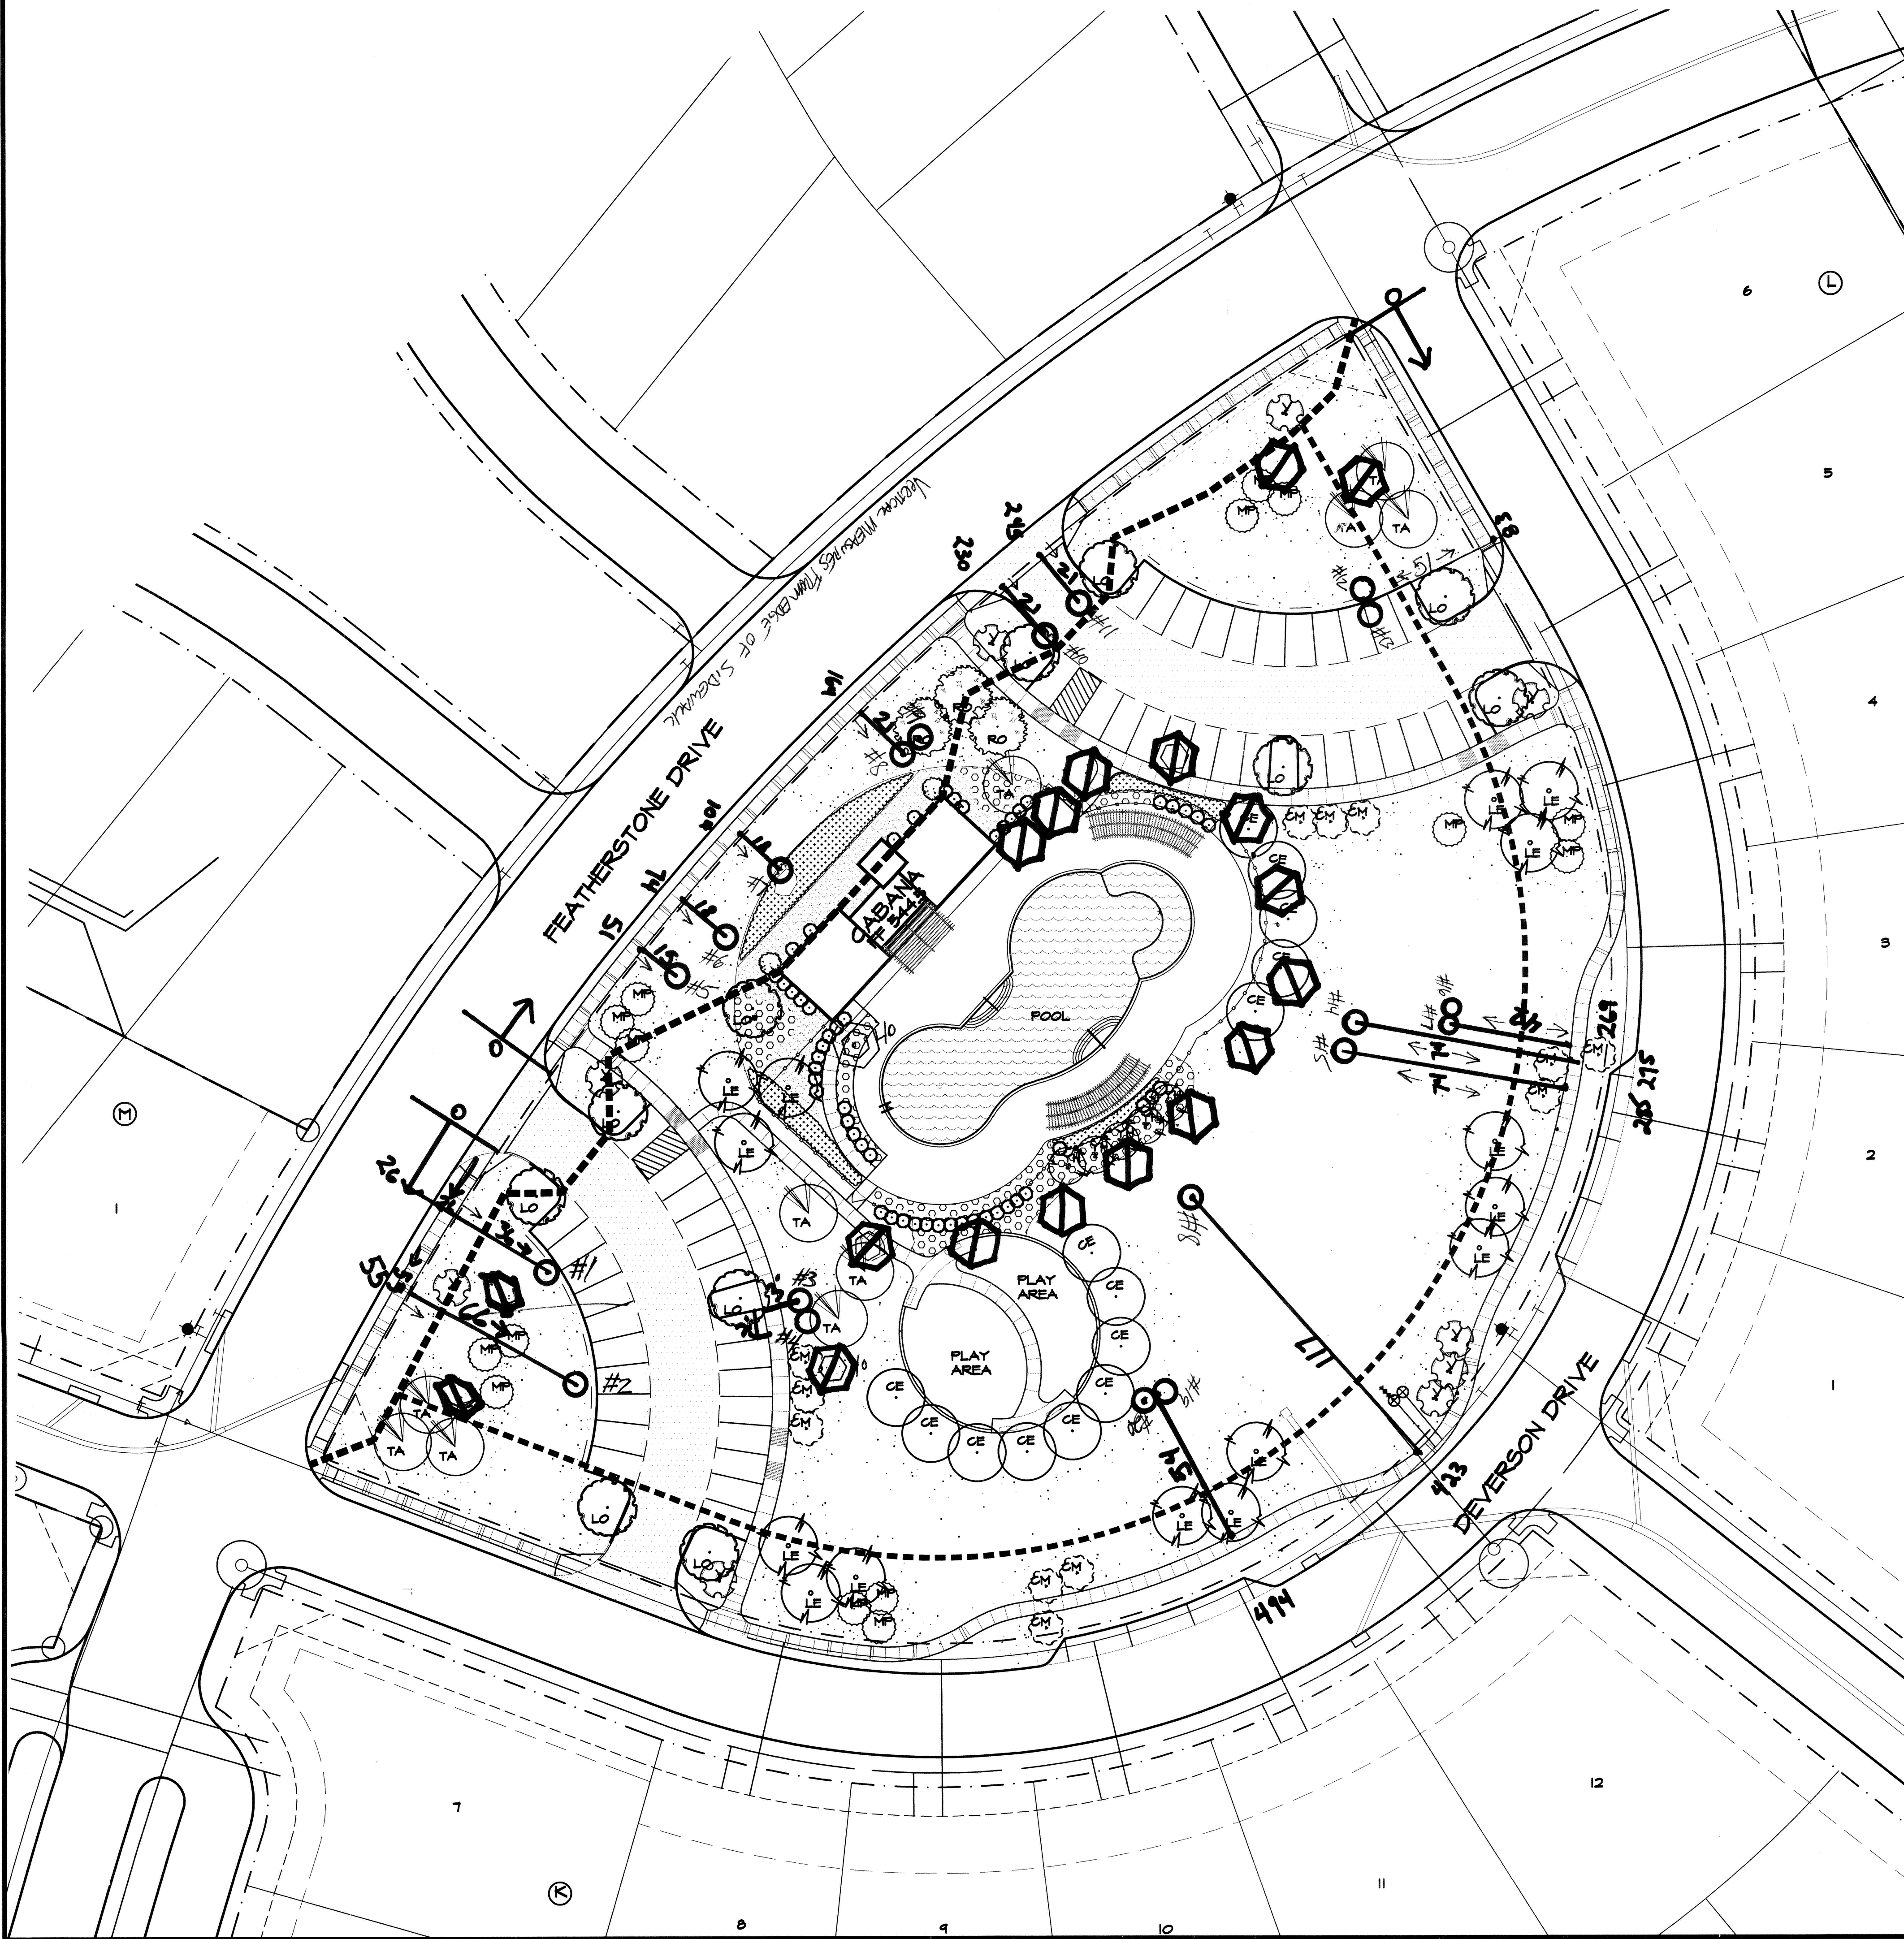
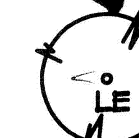
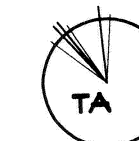
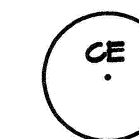


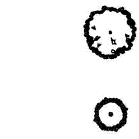


1 SHADE STRUCTURE DETAIL
L4

SCALE: 1/2" = 1'-0"

PLANT LIST

-  LIVE OAK / QUERCUS VIRGINIANA
-  LACEBARK ELM / ULMUS PARVIFOLIA
-  TEXAS ASH / FRAXINUS TEXENSIS
-  CEDAR ELM / ULMUS CRASSIFOLIA
-  RED OAK / QUERCUS BOUCEYI
-  SCAPE MYRTLE / LAURUSTROENTIA INDICA
-  VITEX / VITEX AGNUS-CASTUS
-  MEXICAN PLUM / PRUNUS MEXICANA
-  YALEON HOLLY / ILEX VOMITORIA
-  TEXAS MOUNTAIN LAUREL / SOPHORA SECUNDIFLORA
-  MISCANTHUS / MISCANTHUS SINENSIS
-  MEXICAN FEATHER GRASS / NASSELLA TENUISSIMA
-  LITTLE BUNNY GRASS / PENNISTEM ALLEGRAIDES LITTLE BUNNY
-  SHORE JUNIPER / JUNIPERUS CONFERTA
- COMMON BURSERA

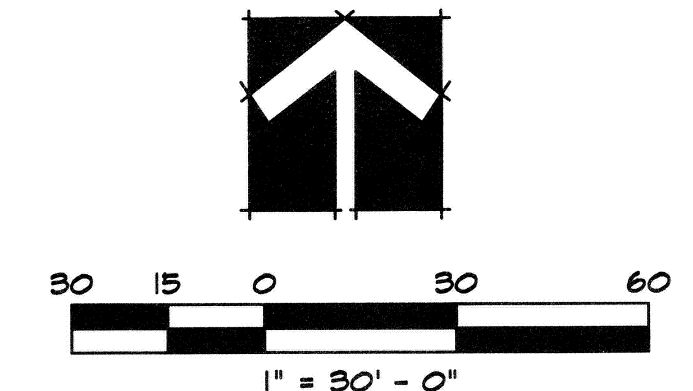

STUDIO 13
DESIGN GROUP
Studio 13 Design Group, PLLC.
1740 Midway Rd.
Lewisville, Texas 75056
469-635-1900

#	PLAN REVIEW REVISIONS	BY	DATE
1	PER CITY COMMENTS	GEB	02/04/2
#	CONSTRUCTION REVISIONS	BY	DATE
1	ISSUED FOR CONSTRUCTION	LWR	03/04/2

AMENITY CENTER PLAN	PROJECT
LANDSCAPE PLAN PLAN	SK00
STONECREEK	SHEET
City of Rockwall, Rockwall County, Texas	L4