

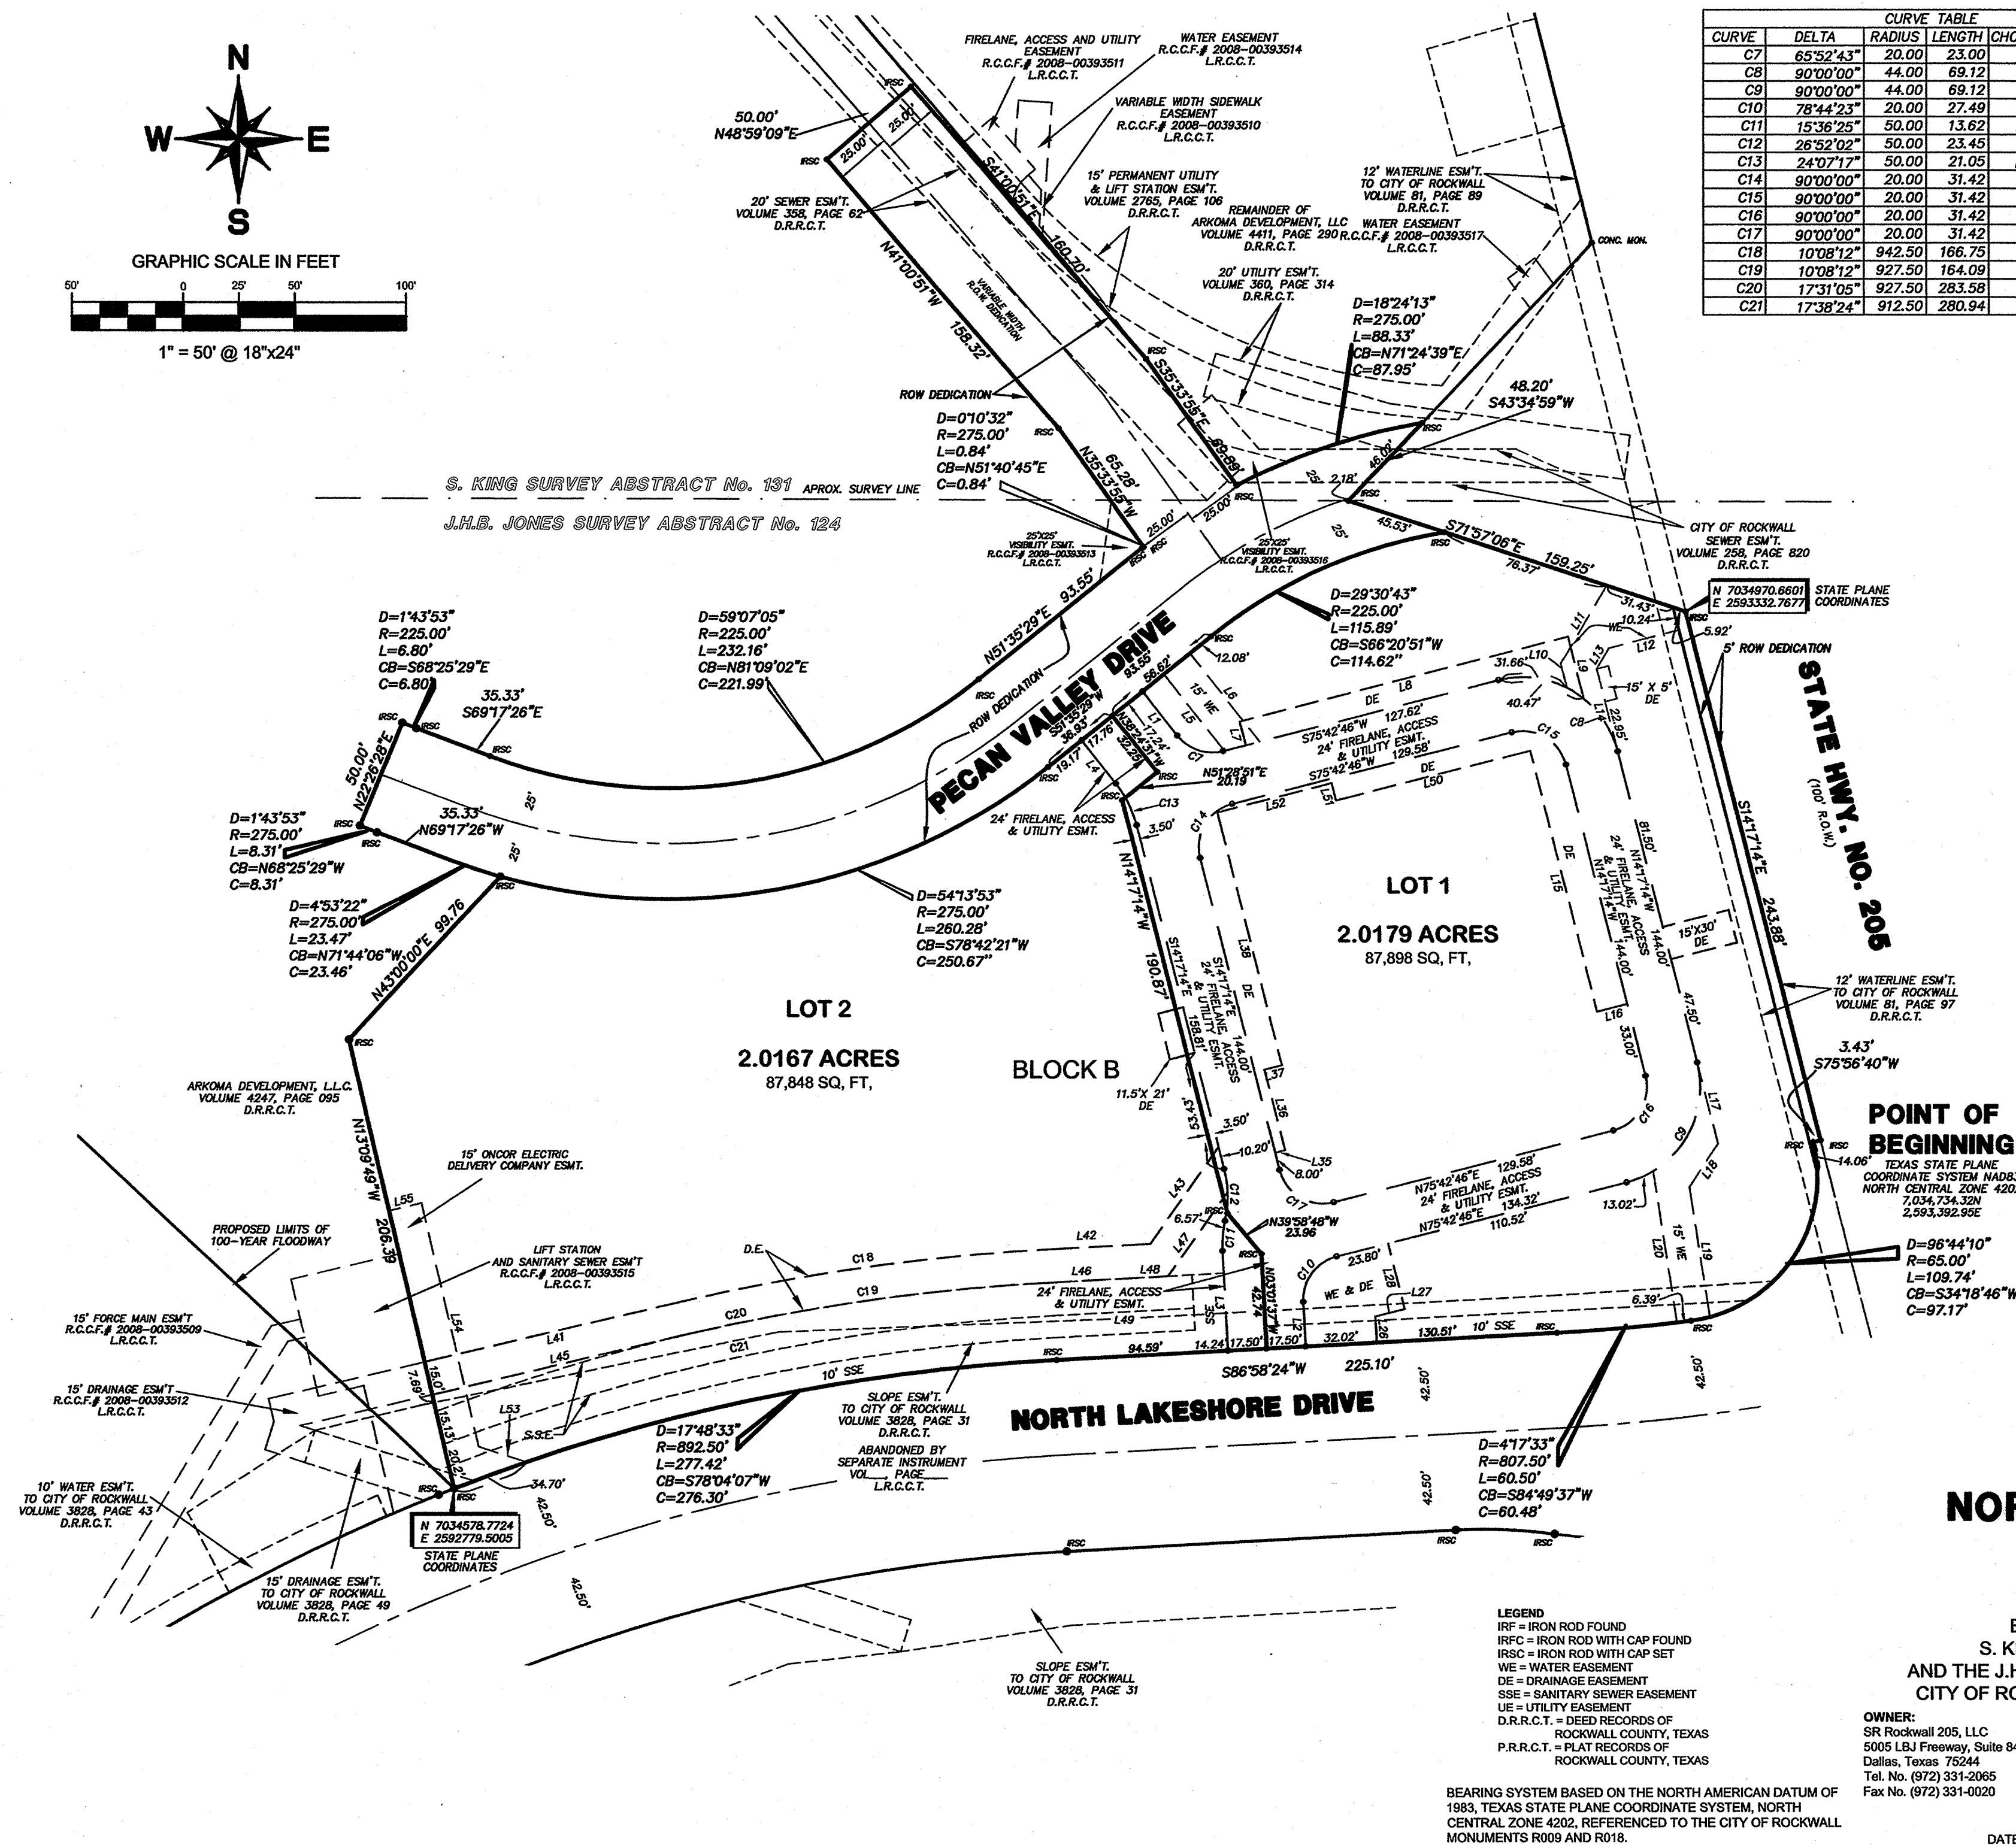


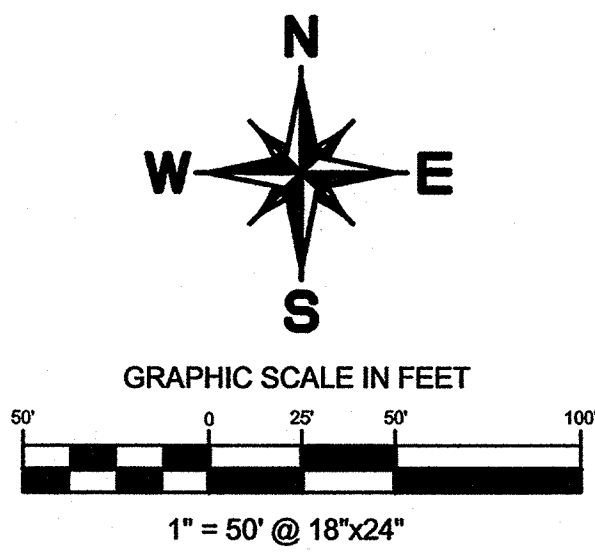

CURVE TABLE				
CURVE	DELTA	RADIUS	LENGTH	CHORD BEARING
C7	65°52'43"	20.00	23.00	S71°20'52"E
C8	90°00'00"	44.00	69.12	N59°17'14"W
C9	90°00'00"	44.00	69.12	N30°42'46"E
C10	78°14'23"	20.00	27.49	S36°20'35"W
C11	15°36'29"	50.00	13.62	S04°46'36"W
C12	26°52'02"	50.00	23.45	N00°51'13"W
C13	24°07'17"	50.00	21.05	N26°20'52"W
C14	90°00'00"	20.00	31.42	S30°42'46"W
C15	90°00'00"	20.00	31.42	N59°17'14"W
C16	90°00'00"	20.00	31.42	N30°42'46"E
C17	90°00'00"	20.00	31.42	S59°17'14"E
C18	10°08'12"	942.50	166.75	S81°54'18"W
C19	10°08'12"	927.50	164.09	S81°54'18"W
C20	17°31'05"	927.50	283.58	S78°12'51"W
C21	17°38'24"	912.50	280.94	S78°09'12"W

LINE TABLE		
LINE	LENGTH	BEARING
L1	25.07	N39°24'31"W
L2	25.14	N03°01'36"W
L3	45.02	S03°01'36"E
L4	24.76	S38°24'31"E
L5	43.54	N38°24'31"W
L6	50.25	N38°24'31"W
L7	11.02	N14°17'14"W
L8	152.11	N75°42'46"E
L9	28.35	S14°17'14"E
L10	11.07	S14°17'14"E
L11	40.22	S30°42'46"W
L12	32.39	S75°42'46"W
L13	10.78	S30°42'46"W
L14	37.85	S14°17'14"E
L15	121.02	S14°17'14"E
L16	14.00	N75°42'46"E
L17	37.43	S14°17'14"E
L18	23.26	S33°12'46"W
L19	59.08	S08°53'32"E
L20	68.91	S08°53'32"E
L21	27.88	N03°01'36"W
L22	13.63	N75°42'46"E
L23	30.50	N14°17'14"W
L24	4.95	N75°42'46"E
L25	37.04	N14°17'14"W
L26	8.00	N75°42'46"E
L27	108.98	N14°17'14"W
L28	33.03	N76°50'11"E
L29	86.13	N76°50'11"E
L30	44.82	N86°58'24"E
L31	53.17	N35°19'41"E
L32	33.03	S76°50'11"W
L33	86.13	S76°50'11"W
L34	52.08	S86°58'24"W
L35	46.23	S35°19'41"W
L36	77.09	S86°58'24"W
L37	62.64	S86°58'24"W
L38	90.00	N75°42'46"E
L39	8.00	S14°17'14"E
L40	53.00	N75°42'46"E

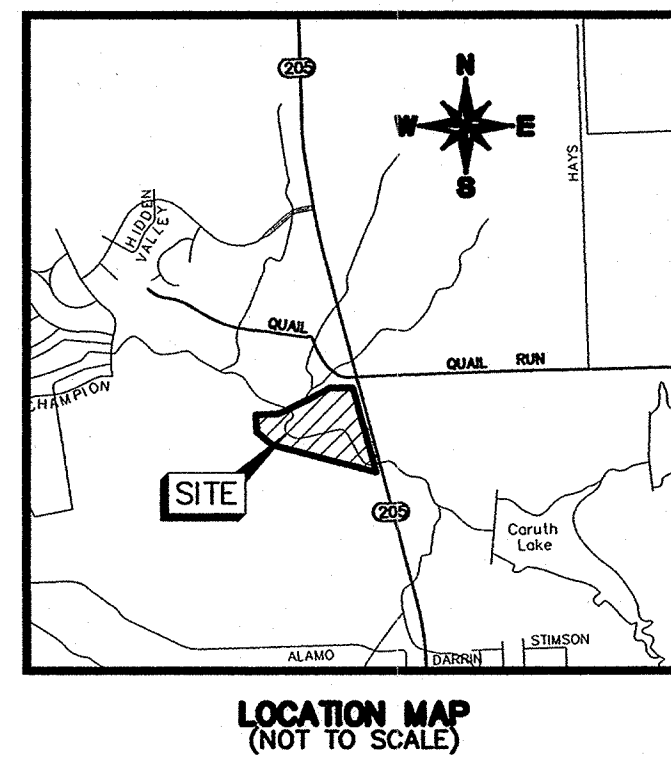

FINAL PLAT
NORTH LAKESHORE VALLEY
LOTS 1 & 2, BLOCK B

BEING 4.8708 ACRES OUT OF
S. KING SURVEY ABSTRACT NO. 131
AND THE J.H.B. JONES SURVEY, ABSTRACT NO. 124
CITY OF ROCKWALL, ROCKWALL COUNTY, TEXAS

OWNER:
SR Rockwall 205, LLC
5005 LSU Freeway, Suite 840
Dallas, Texas 75244
Tel. No. (972) 331-2065
Fax No. (972) 331-0020

OWNER:
Arkoma Development, L.L.C.
200 East 1-30
Rockwall, Texas 75087
Tel. No. (972) 771-6000
Fax No. (972) 771-5888
Contact: Jean Voltz

SURVEYOR:
Kimley-Horn
and Associates, Inc.
5750 Greenville Court, Suite 200
Frisco, Texas 75034
Tel. No. (972) 335-3550
Fax No. (972) 335-3770

DATE: February 19, 2008

KHA JOB NO. 68237002

SHEET 1 OF 2

G-28.1