



LEGEND

- RAINBIRD #1804 POP UP SPRAY HEAD WITH 8" MPR NOZZLE UNLESS NOTED OTHERWISE.
- RAINBIRD #1804 POP UP SPRAY HEAD WITH MPR SERIES NOZZLE AS NOTED BELOW.
- RAINBIRD #1812 POP UP SPRAY HEAD WITH MPR SERIES NOZZLE AS NOTED BELOW.
- RAINBIRD #1804 POP UP SPRAY HEAD WITH 4"-SST / 4"-EST MPR SERIES NOZZLE
- HUNTER POP 4" POP UP ROTARY HEAD, PART CIRCLE, #8 NOZZLE
- RAINBIRD PEB SERIES ELECTRIC REMOTE CONTROL VALVE
- RAINBIRD #3RC QUICK COUPLING VALVE
- FEBCO 850 2" D.C.A. INSTALLED PER CITY CODE
- 2" IRRIGATION TAP AND WATER METER
- HUNTER ICC-2800-PED SERIES PEDESTAL MOUNT AUTOMATIC CONTROLLER WITH MINI-CLICK RAIN AND FREEZE SENSORS
- CLASS 200 PVC MAINLINE PIPE
- CLASS 200 (EXCEPT 1/2 INCH #315) PVC LATERAL PIPE
- CLASS 200 SLEEVE PIPES (ONE 4" & ONE 2" UNLESS NOTED OTHERWISE)

L.I.C. SHALL SELECT MPR SERIES SPRAY NOZZLES FOR "HEAD-TO-HEAD" COVERAGE, ADJUSTED FOR MINIMUM OVERSPRAY ONTO WALLS AND WALKS. NO OVERSPRAY INTO STREETS IS PERMITTED.

NOTE - INSTALL ALL LATERAL LINE IN R.O.W. IMMEDIATELY ADJACENT TO STREET-SIDE OF SIDEWALK

NOTE - INSTALL ALL LATERAL LINE IN R.O.W. IMMEDIATELY ADJACENT TO STREET-SIDE OF SIDEWALK

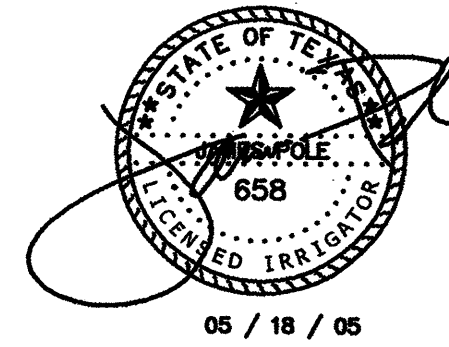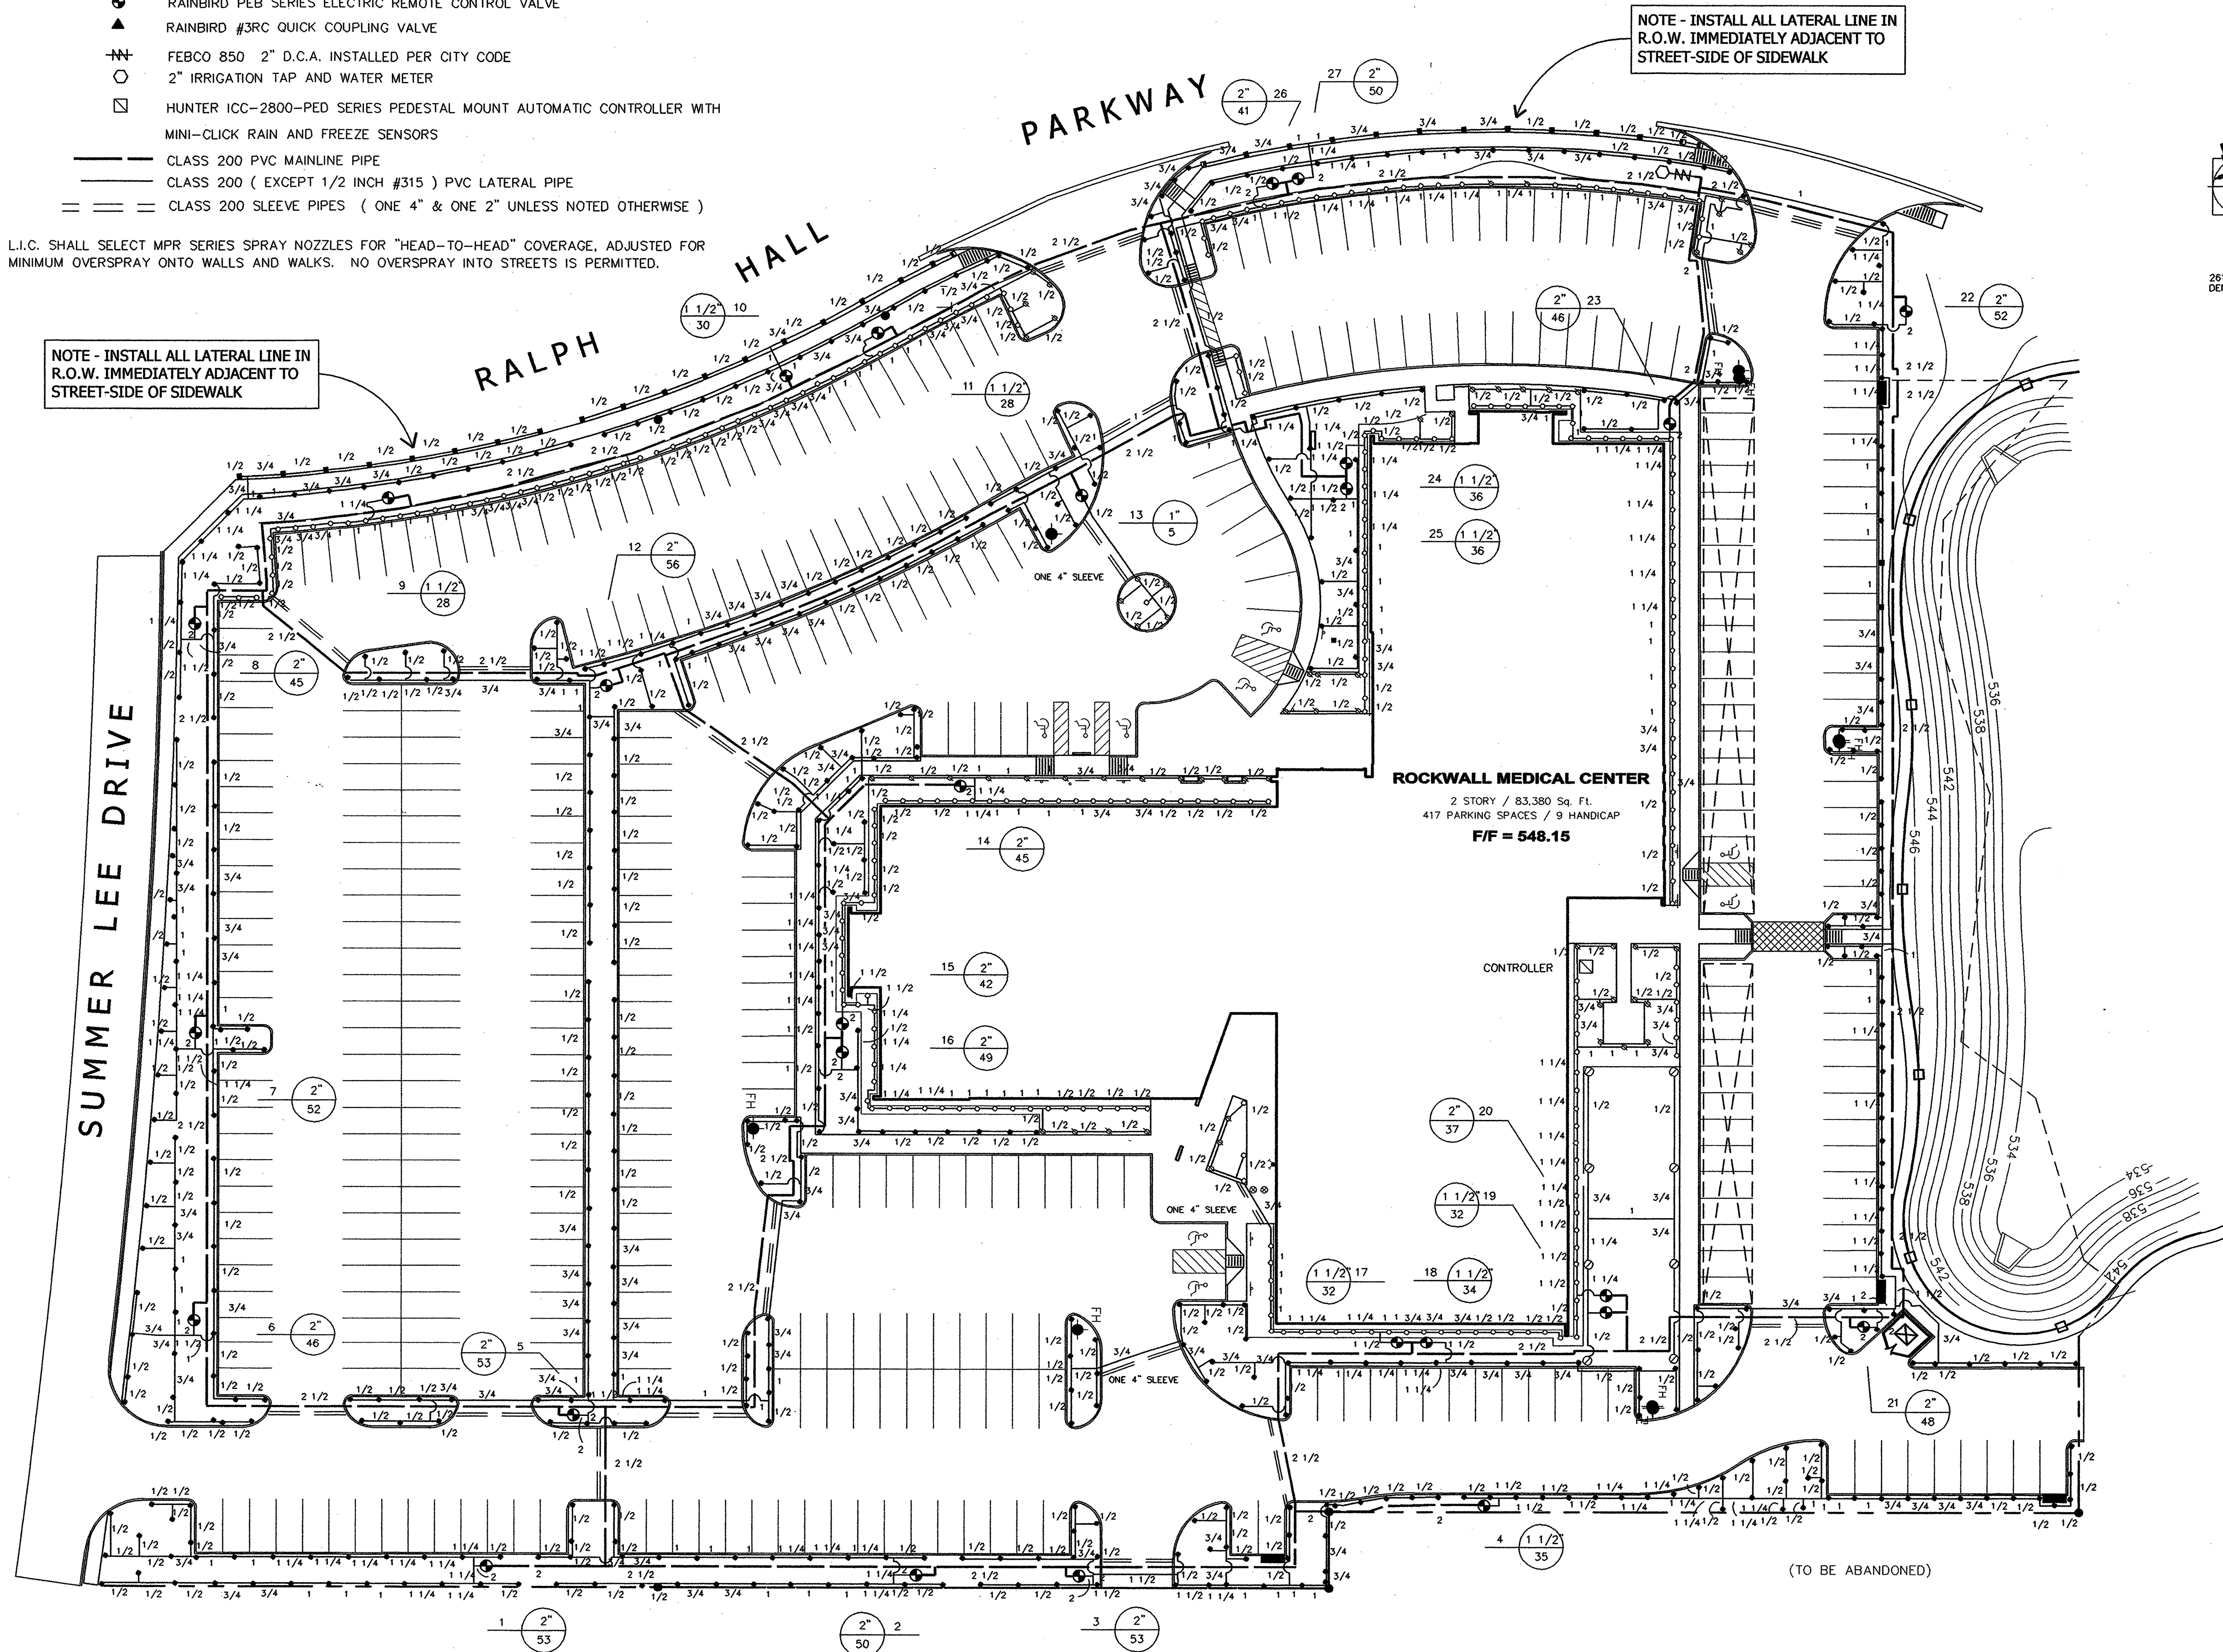

James Pole
LANDSCAPE IRRIGATION SPECIALIST
CONSULTING, DESIGN, SPECIFICATIONS
TEXAS LICENSED IRRIGATOR #658
2615 WOODHAVEN
DENTON, TEXAS 76209
PHONE: 940.243.2364

appr. by:
drawn by: MJP
date: 05-19-05

revisions
06-08-05
06-15-05



Leeming Design Group
Landscape Architecture
P.O. Box 155393
Fort Worth, Texas 76155
972.263.0605

SITE IRRIGATION

ROCKWALL M.O.B.
RALPH HALL PARKWAY
ROCKWALL, TEXAS

file name:
c:\rockwall\MOB\phase2\kg-ph2-IRR.dwg

sheet
P-4

scale: 1" = 30'-0"