
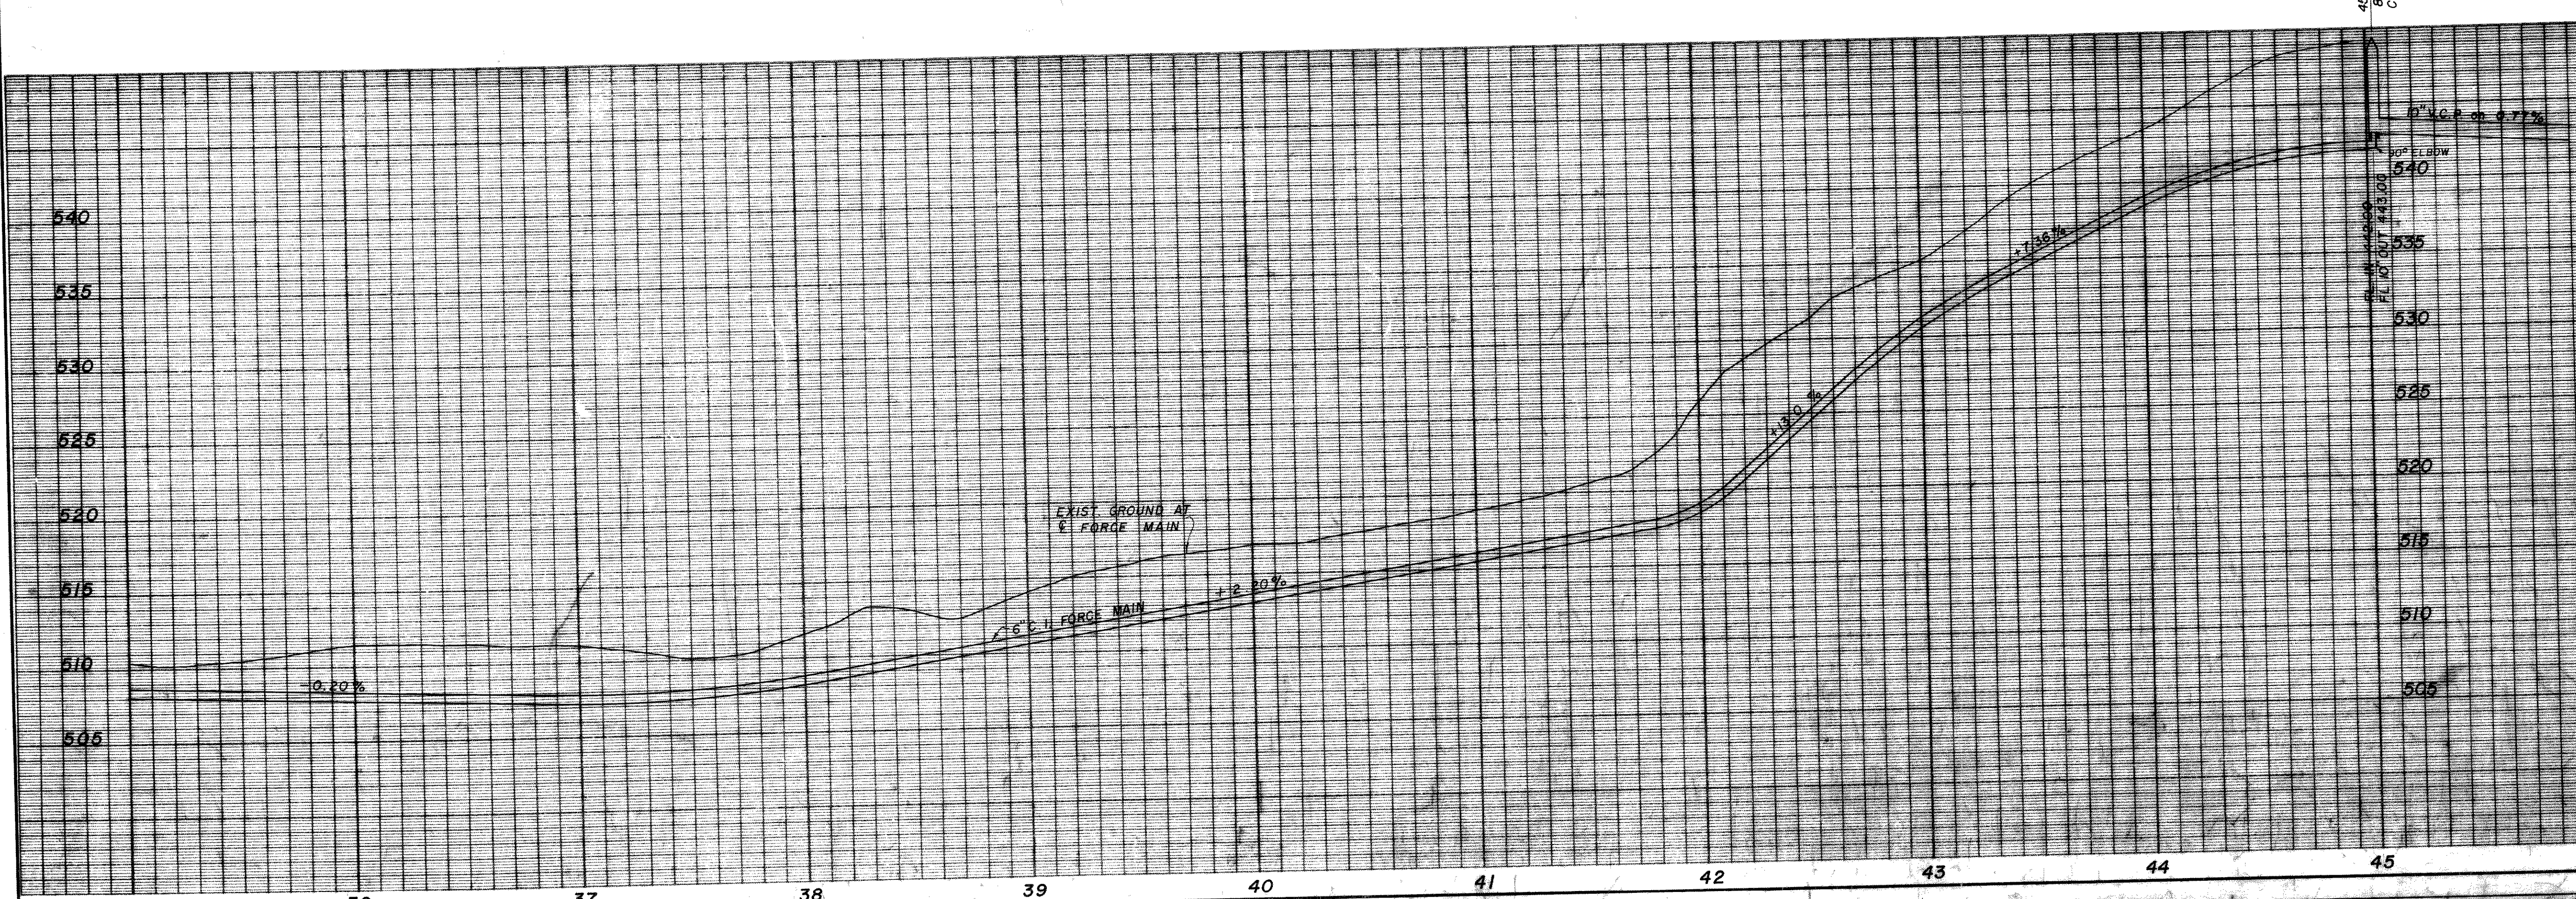


STA. 35+00 F.M.
MATCH SHEET 16

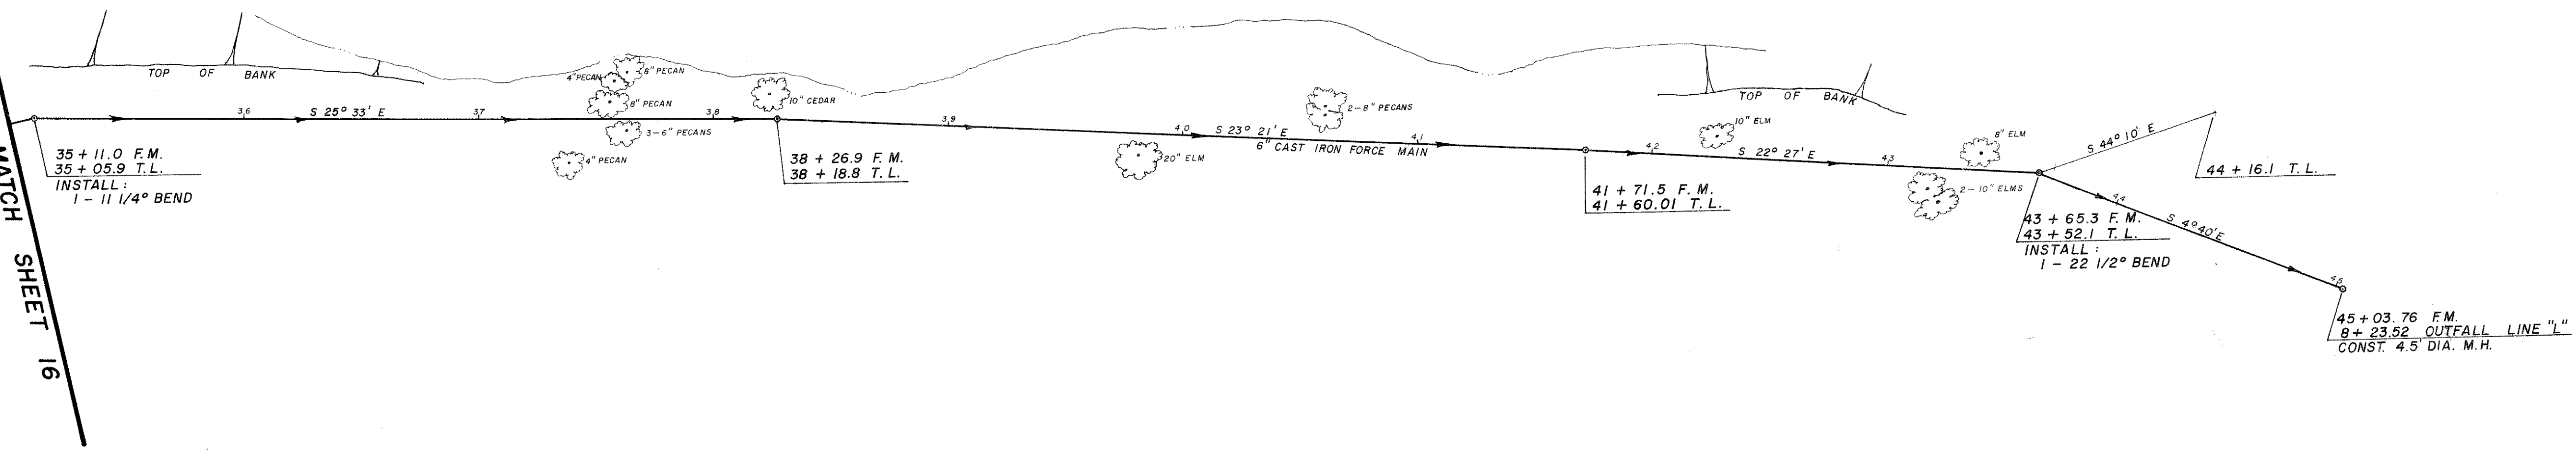

CHANDLERS LANDING					
PROPOSED SANITARY SEWER					
FORCE MAIN					
ROCKWALL, TEXAS					
<i>PHASE 1/2, 2/3</i>					
DESIGN	DRAWN	DATE	SCALE	NOTES	FILE NO.
HLE		6/5/73	1"=40'H. 1/8"=6'V.		72122