
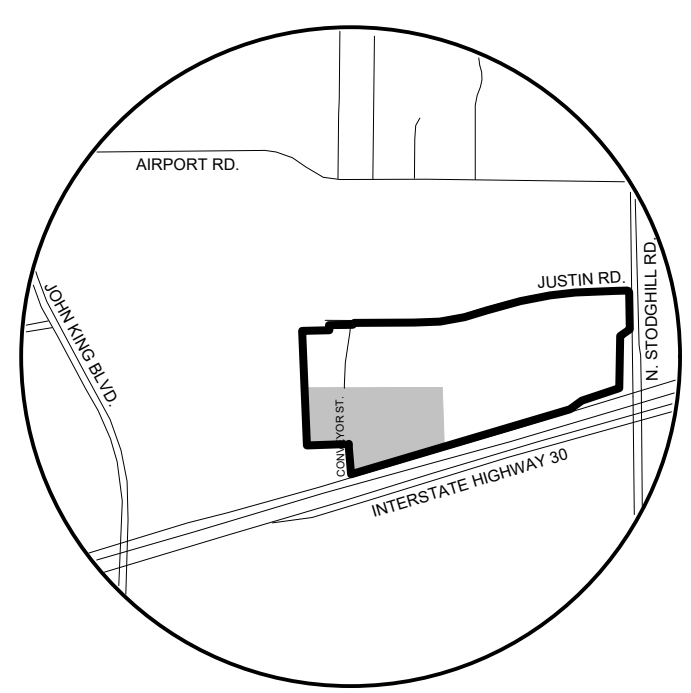
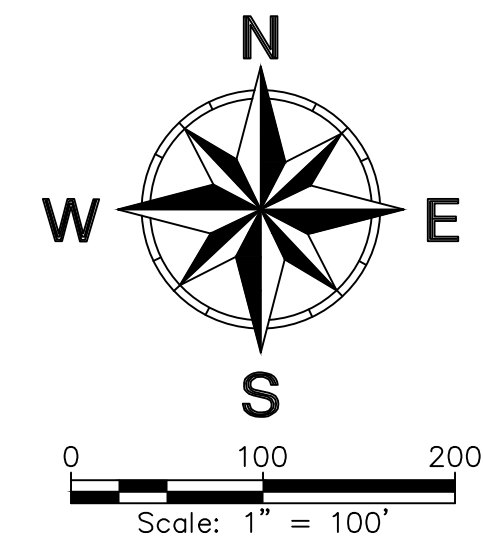



MATCHLINE SEE SHEET C-06.01

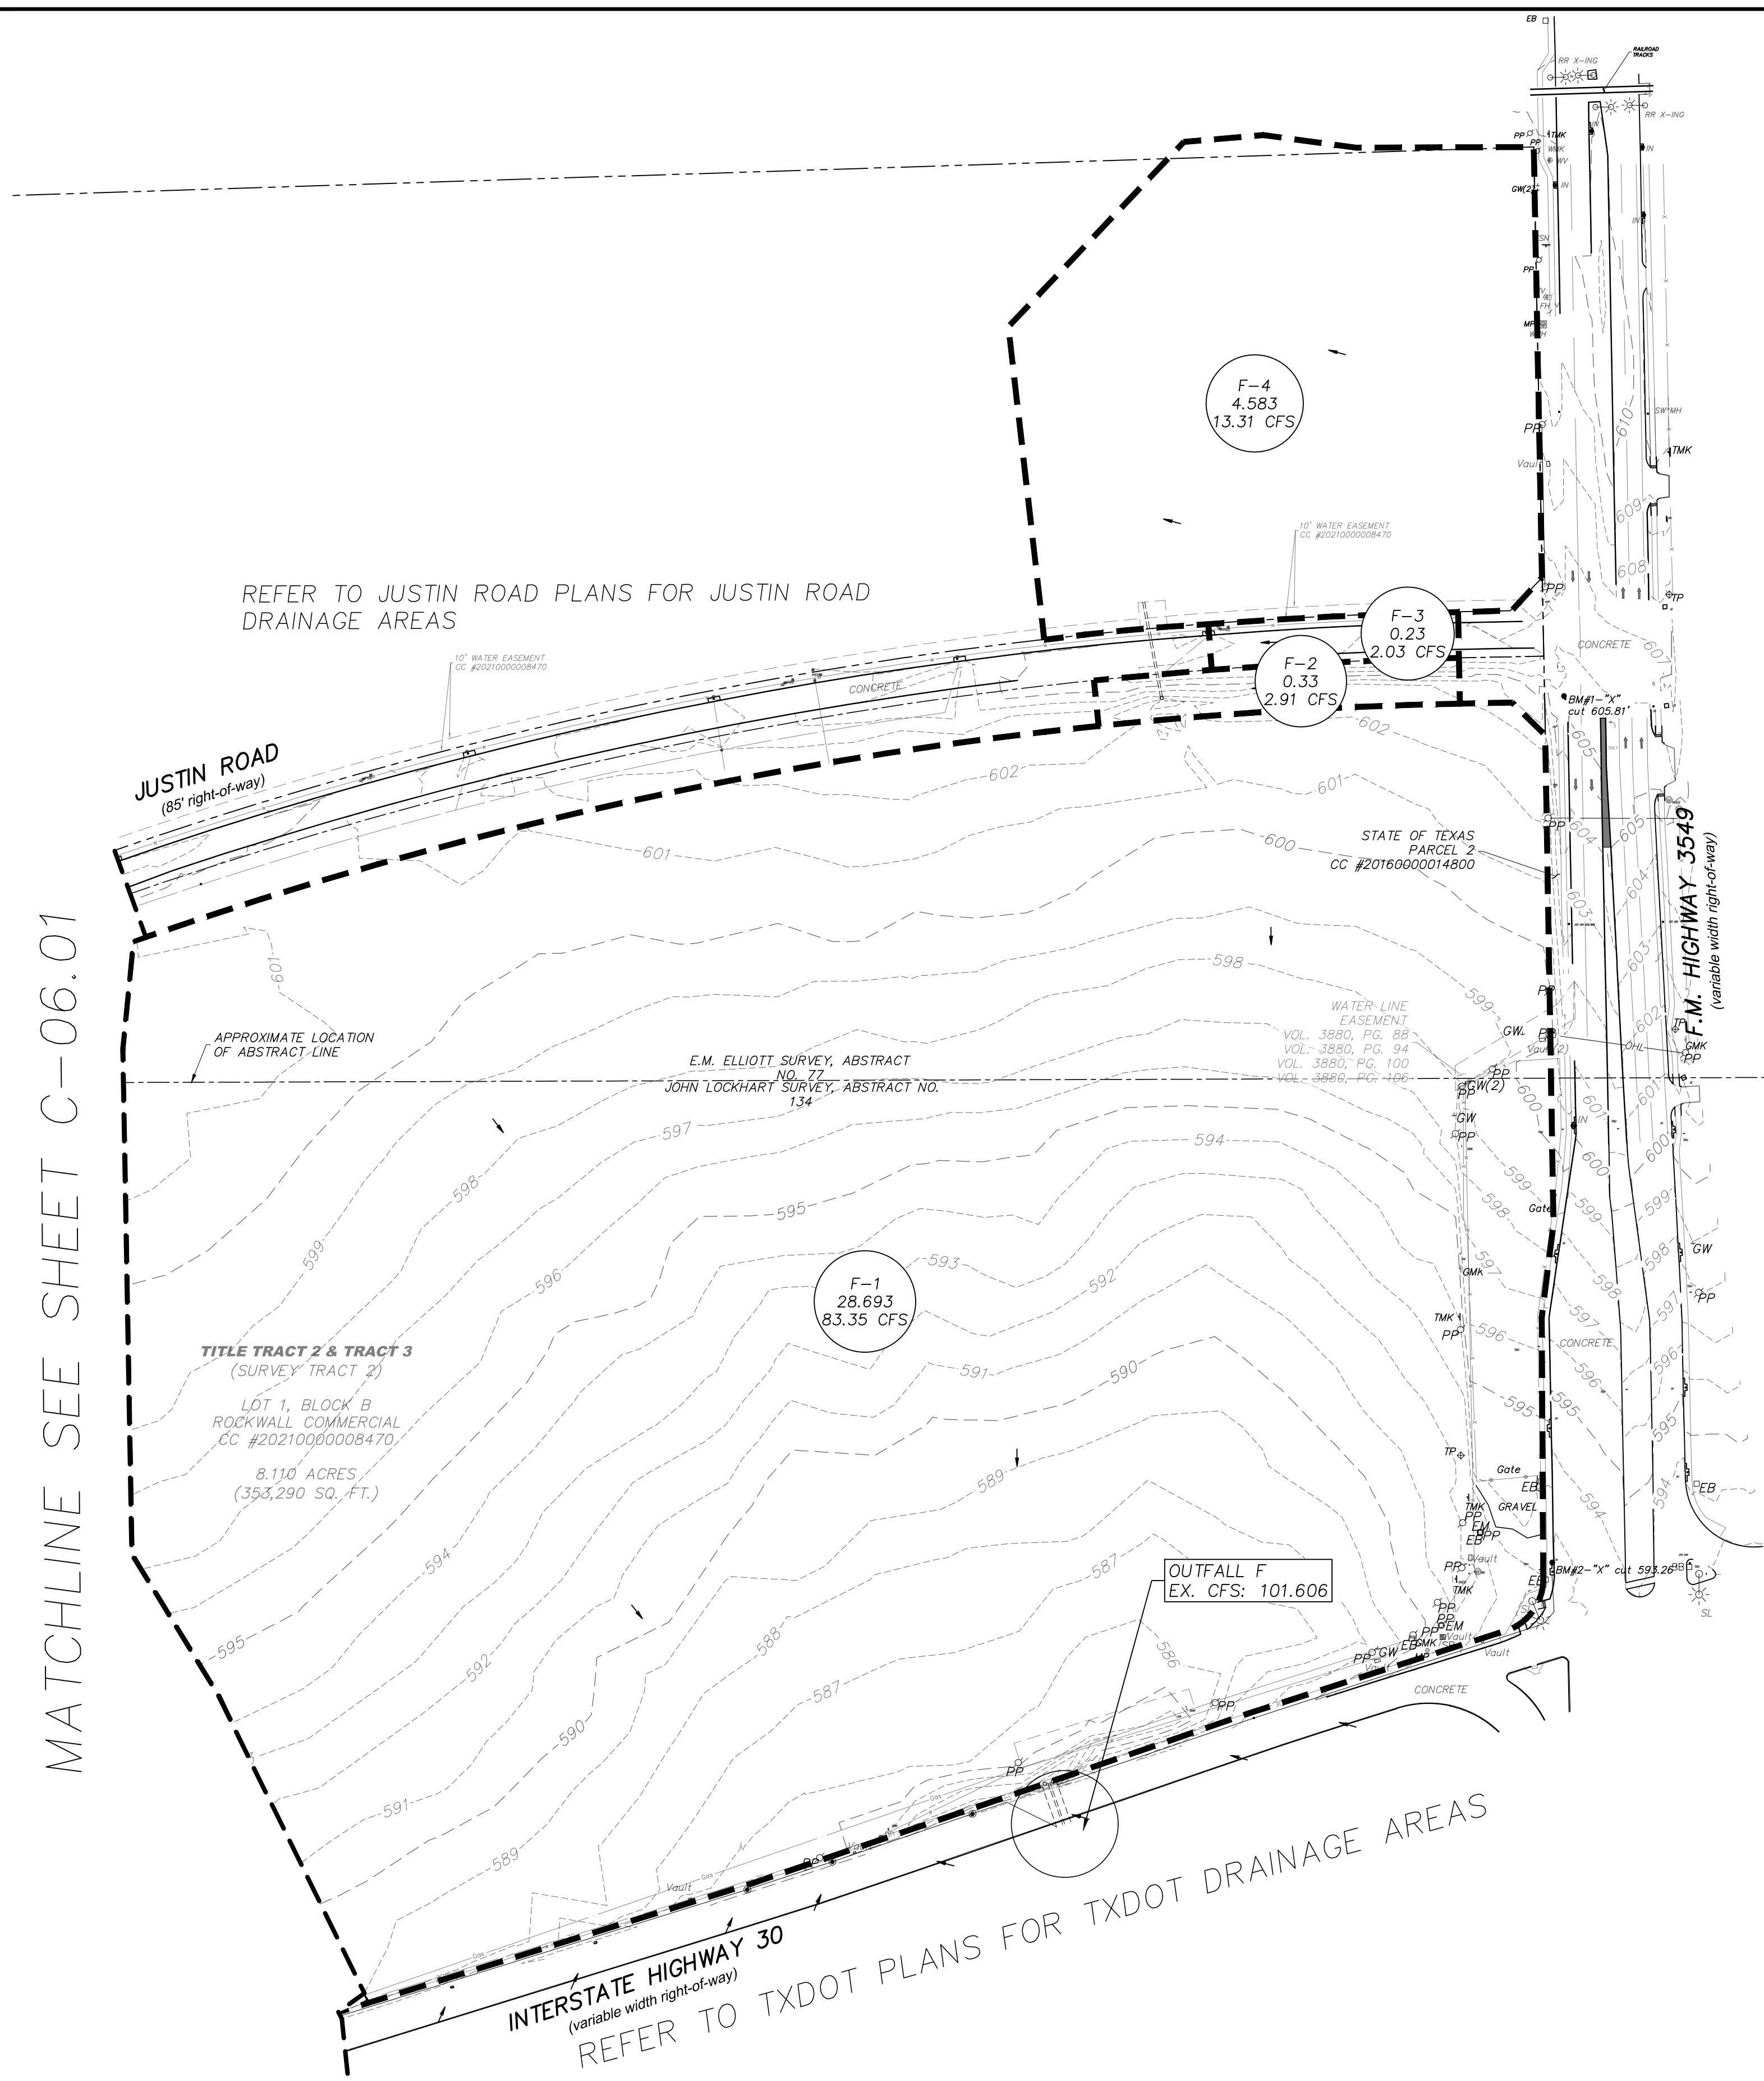

- DRAINAGE AREA MAP LEGEND**
- DRAINAGE AREA I.D.
 - OUTFALL I.D.
 - ACREAGE
 - Q100
 - EXISTING DRAINAGE AREA DIVIDES FROM KIMLEY HORN (JANUARY 8, 2021) PLANS
 - FLOW ARROW
 - EXISTING CONTOURS

No.	DATE	REVISION	APPROVED
5.			
4.			
3.			
2.			
1.			

Winkelmann & Associates, Inc.
CONSULTING CIVIL ENGINEERS & SURVEYORS
6750 HILLCREST PLAZA DRIVE, SUITE 215
ROCKWALL, TEXAS 75087
(972) 960-7090
FAX (972) 960-7098
Texas Surveyors Registration No. 89
Texas Professional Engineers Registration No. 107866-00
Contractor License, Measurement & Inspection, Inc.

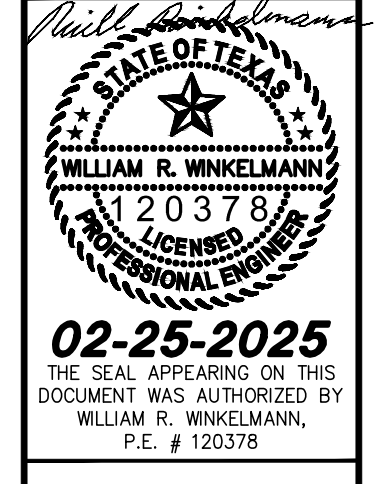

EXISTING DRAINAGE AREA MAP 2
I-30 FRONTAGE RD & FM 3549
ROCKWALL, TX

C-06.02