


N:\ROCKWALL.DWG VERBITY\9838dam-a-b.dwg Mtn Nov 28 15:13:03 2000 STATION-19 SPD


1"=400'

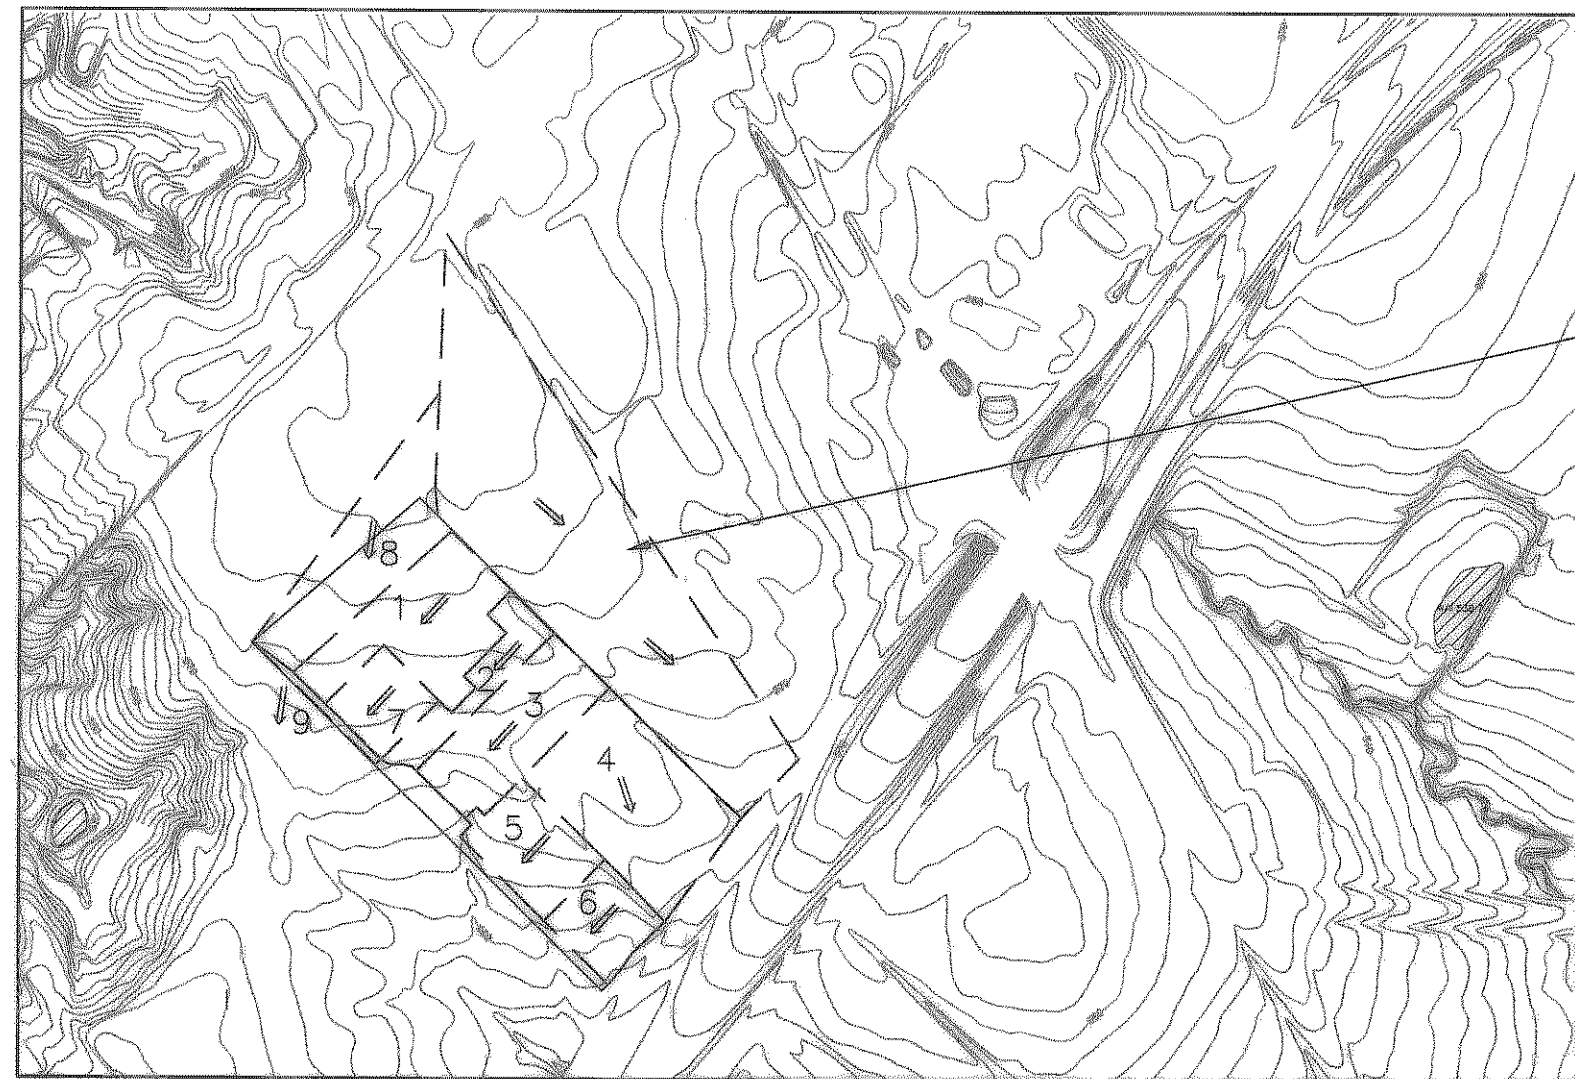

OFFSITE DRAINAGE

DRAINAGE AS PER
HOLIDAY INN EXPRESS
PLANS

GRAPHIC SCALE

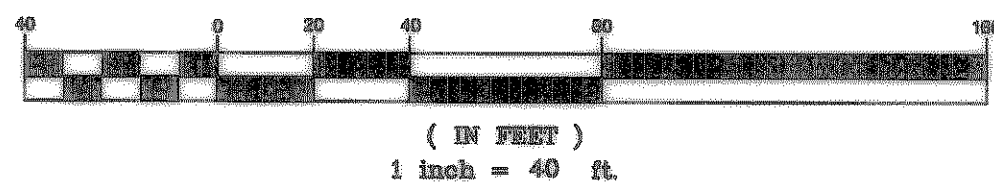


DRAINAGE TABLE

AREA	ACRES	C	I ₁₀₀	Q ₁₀₀
1	1.80	.90	9.8	15.8
2	0.69	.90	9.8	6.1
3	1.51	.90	9.8	13.3
4	2.43	.90	9.8	21.4
5	1.01	.90	9.8	8.9
6	0.73	.90	9.8	6.4
7	0.64	.90	9.8	5.6
8	1.70	.90	9.8	15.0
9	0.63	.90	9.8	5.55

BENCHMARK

"□" CUT AT THE TOP OF CURB
15' SOUTHEAST OF THE EAST
CORNER OF THE ROCKWALL
FORD ADDITION VOL. 1375
PG. 301 ELEV. 563.95

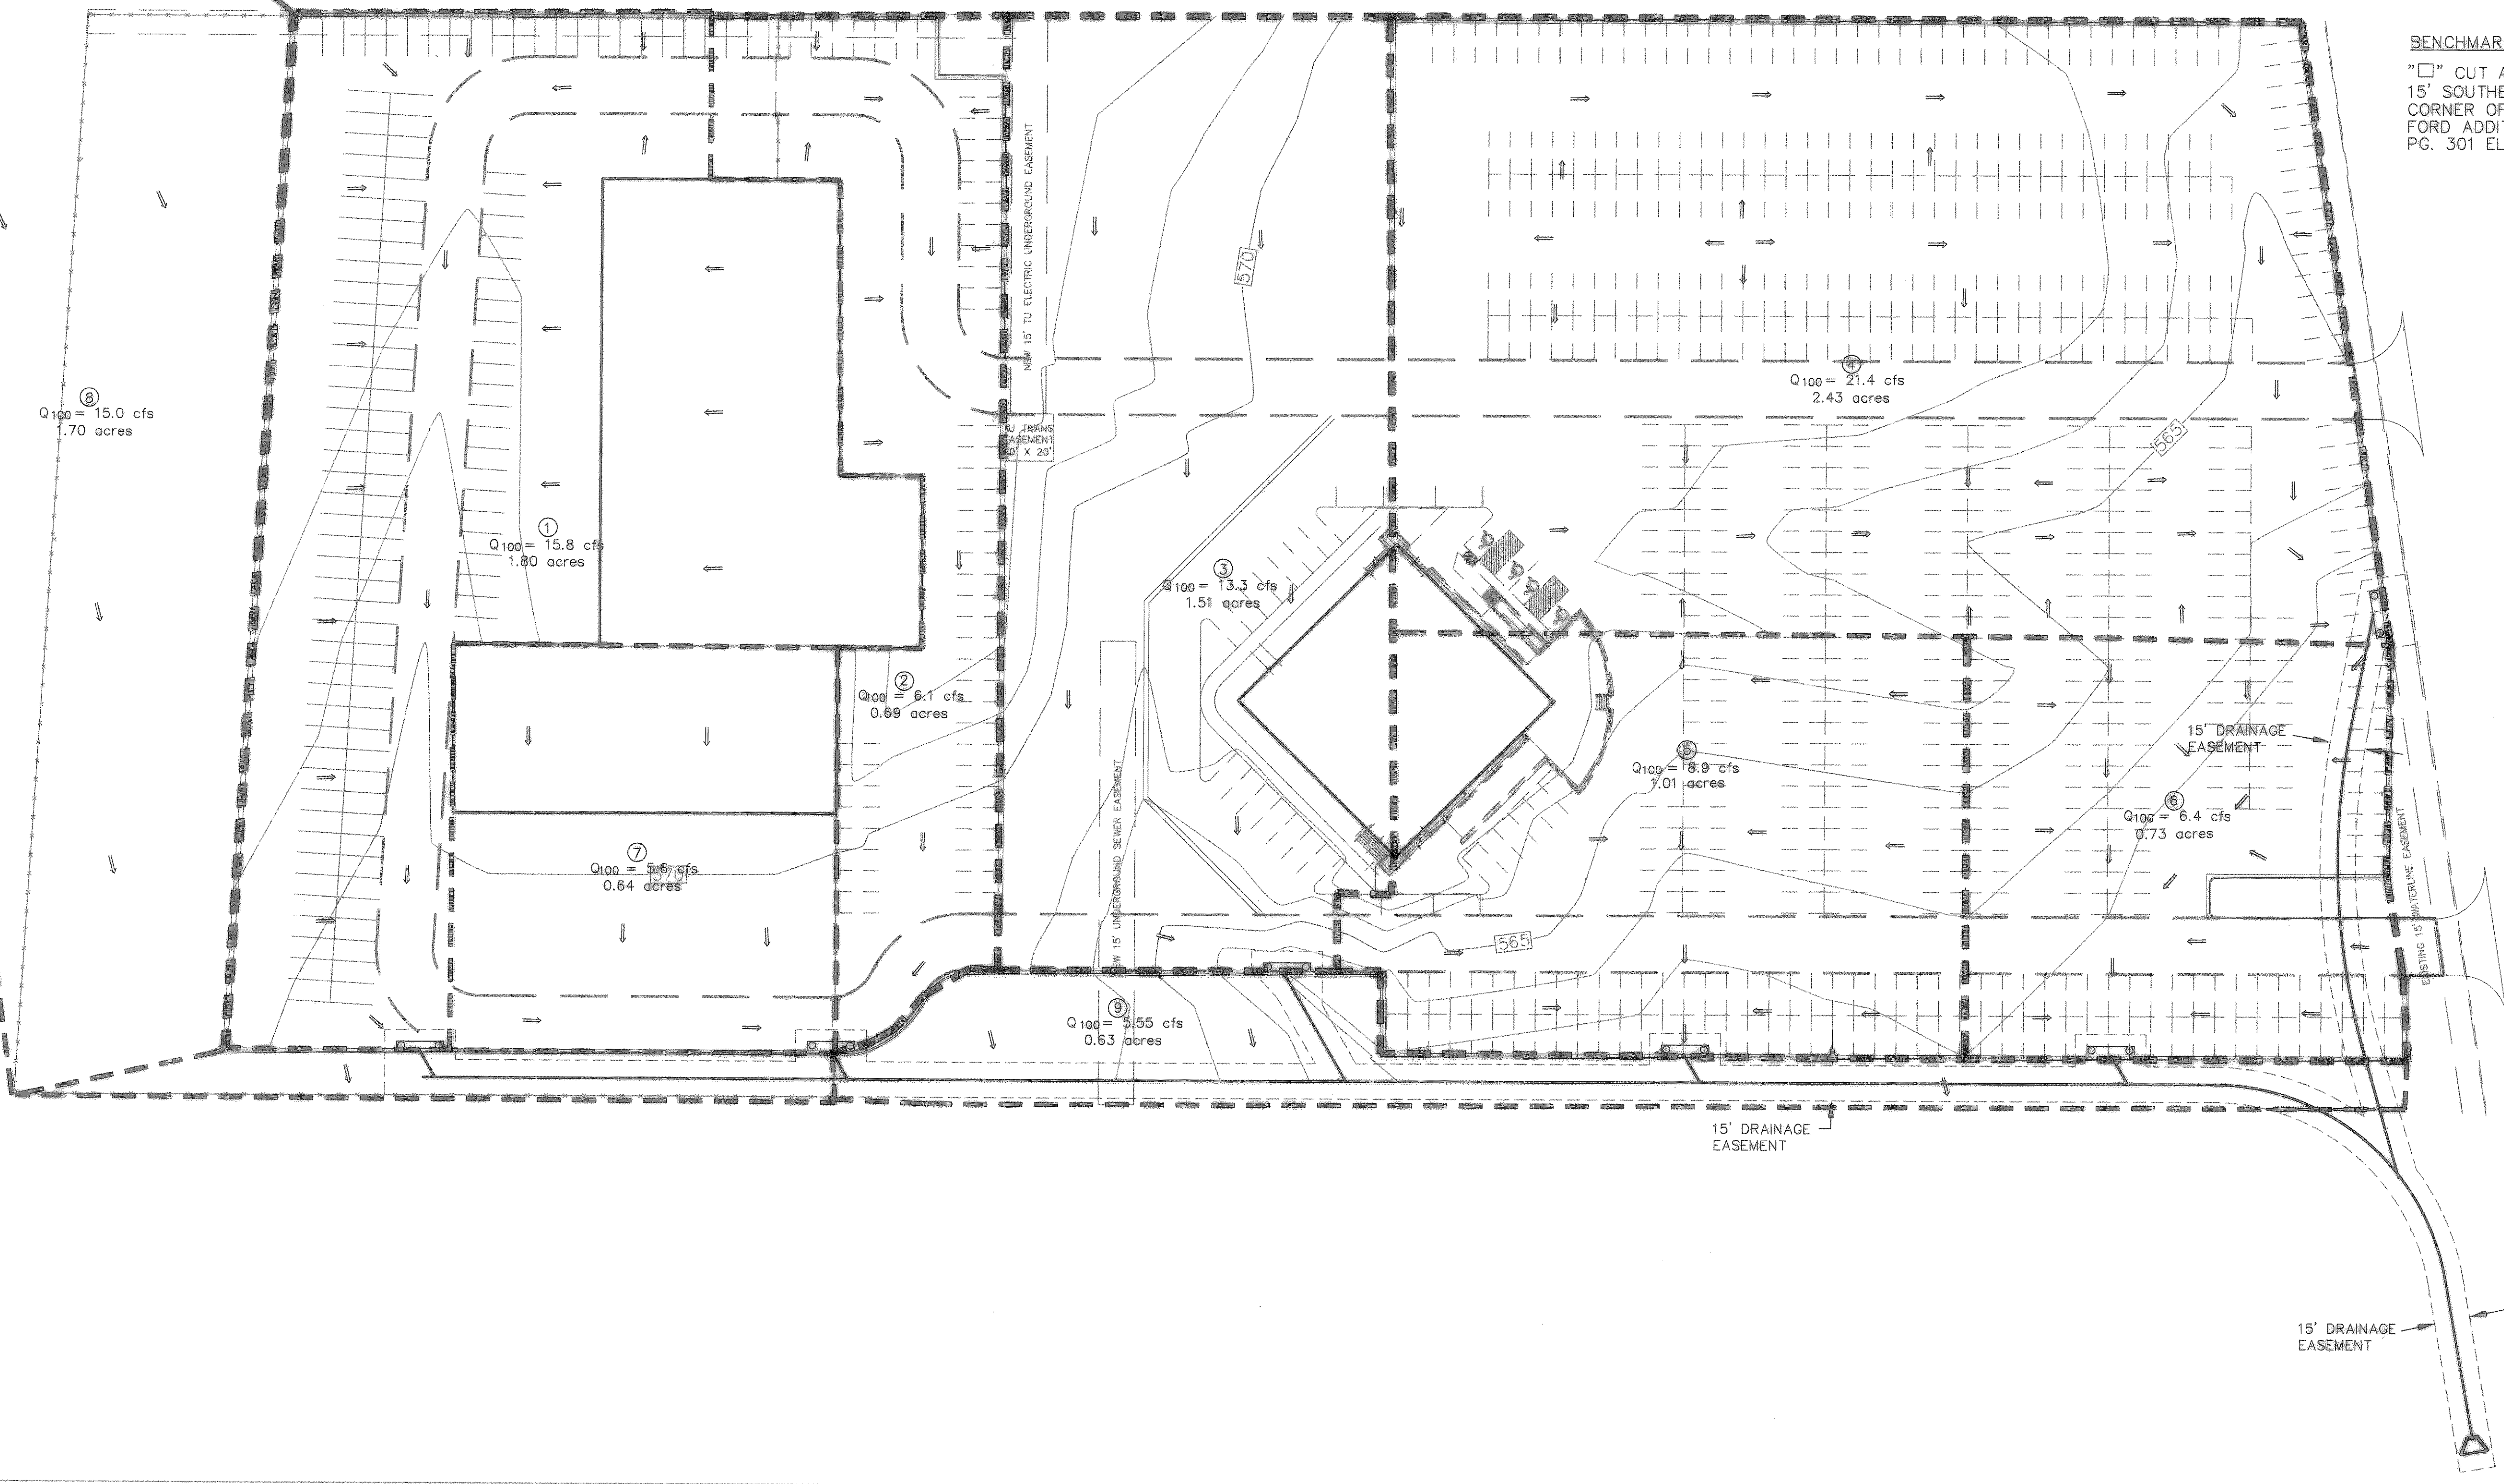

DRAINAGE AREA MAP
DRAINAGE DESIGN
FORD EXPANSION
ROCKWALL, ROCKWALL COUNTY, TEXAS

DOUPHRADE & ASSOCIATES, INC.
2231 RIDGE RD., # 200 ROCKWALL, TEXAS 75087
PHONE: (972)771-9004 FAX: (972)771-9005

REVISION

W.L.D.
CHECKED

A.J.W.
DRAWN

6/15/99

DATE

9838DAM-A

PROJECT

1
OF
1