

RIDGE ROAD (F.M. 740)

CEOL J. AND RAY L. UNRUH
VOL. 32 PG. 300

EX. 16.17' ROW
EX. 16.02' ROW

EXIST. 100' T. R.O.A.

STORM WATER RUNOFF CALCULATIONS									
AREA NO.	DRAINAGE AREA (ACRES)	TIME OF CONCENTRATION (MINUTES)	RUNOFF COEFFICIENT	DESIGN INTENSITY (IN./HR.)	DESIGN FLOW Q (100' FLOW Q)	DESIGN FLOW Q (100' FLOW Q)	DESIGN FLOW Q (100' FLOW Q)	DESIGN FLOW Q (100' FLOW Q)	COMMENTS
C	21	10	0.80	6.6	11.0	9.8	16.5	OVERALL PARKING	
C2	10	10	0.80	6.6	5.3	9.8	7.8	INLET A-3'	
C3	0.4	10	0.80	6.6	2.6	9.8	3.1	INLET A-4'	
C4	0.7	10	0.80	6.6	3.1	9.8	5.5	INLET A-2'	
D	22	10	0.80	6.6	11.6	9.8	17.3	1" INLET A-6'	

ROCKWALL INDEPENDENT SCHOOL DISTRICT
FUTURE ATHLETIC FIELDS
VOL. 01320, PG. 00226
D.R.A.C.T.
20.8385 ACRES



GARY AND DOROTHY KNOLL
VOL. 181, PG. 772
D.R.A.C.T.
(114 AC.)

DRAINAGE AREA MAP

SCALE: 1"=50'

ROCKWALL INDEPENDENT SCHOOL DISTRICT
EXISTING HIGH SCHOOL

Scale 1" = 50'

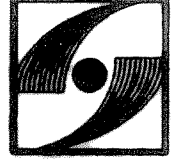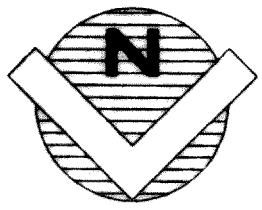



GLENN
ENGINEERING

PHONE 214-770-8881
100 DICKERSON COURT - SUITE 200
ROCKWALL, TEXAS 75087

SET NUMBER

OF
264
C
SHEET
NUMBER

SHW Group Inc.
Architects & Engineers

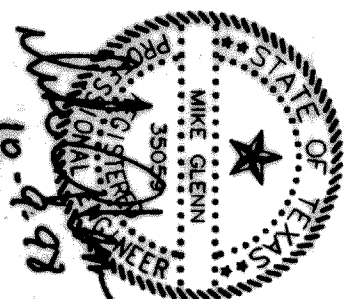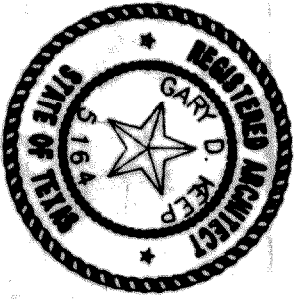

ROCKWALL I.S.D. 1998 PAVING IMPROVEMENTS
ROCKWALL HIGH SCHOOL PAVING IMPROVEMENTS
ROCKWALL I.S.D.
ROCKWALL, TEXAS

DATE: JULY 7, 1998
DRAWN BY: R. HOWMAN
CHECKED: R.A.H.
COM NO: 0494453
REVISED: OCTOBER 9, 1998