
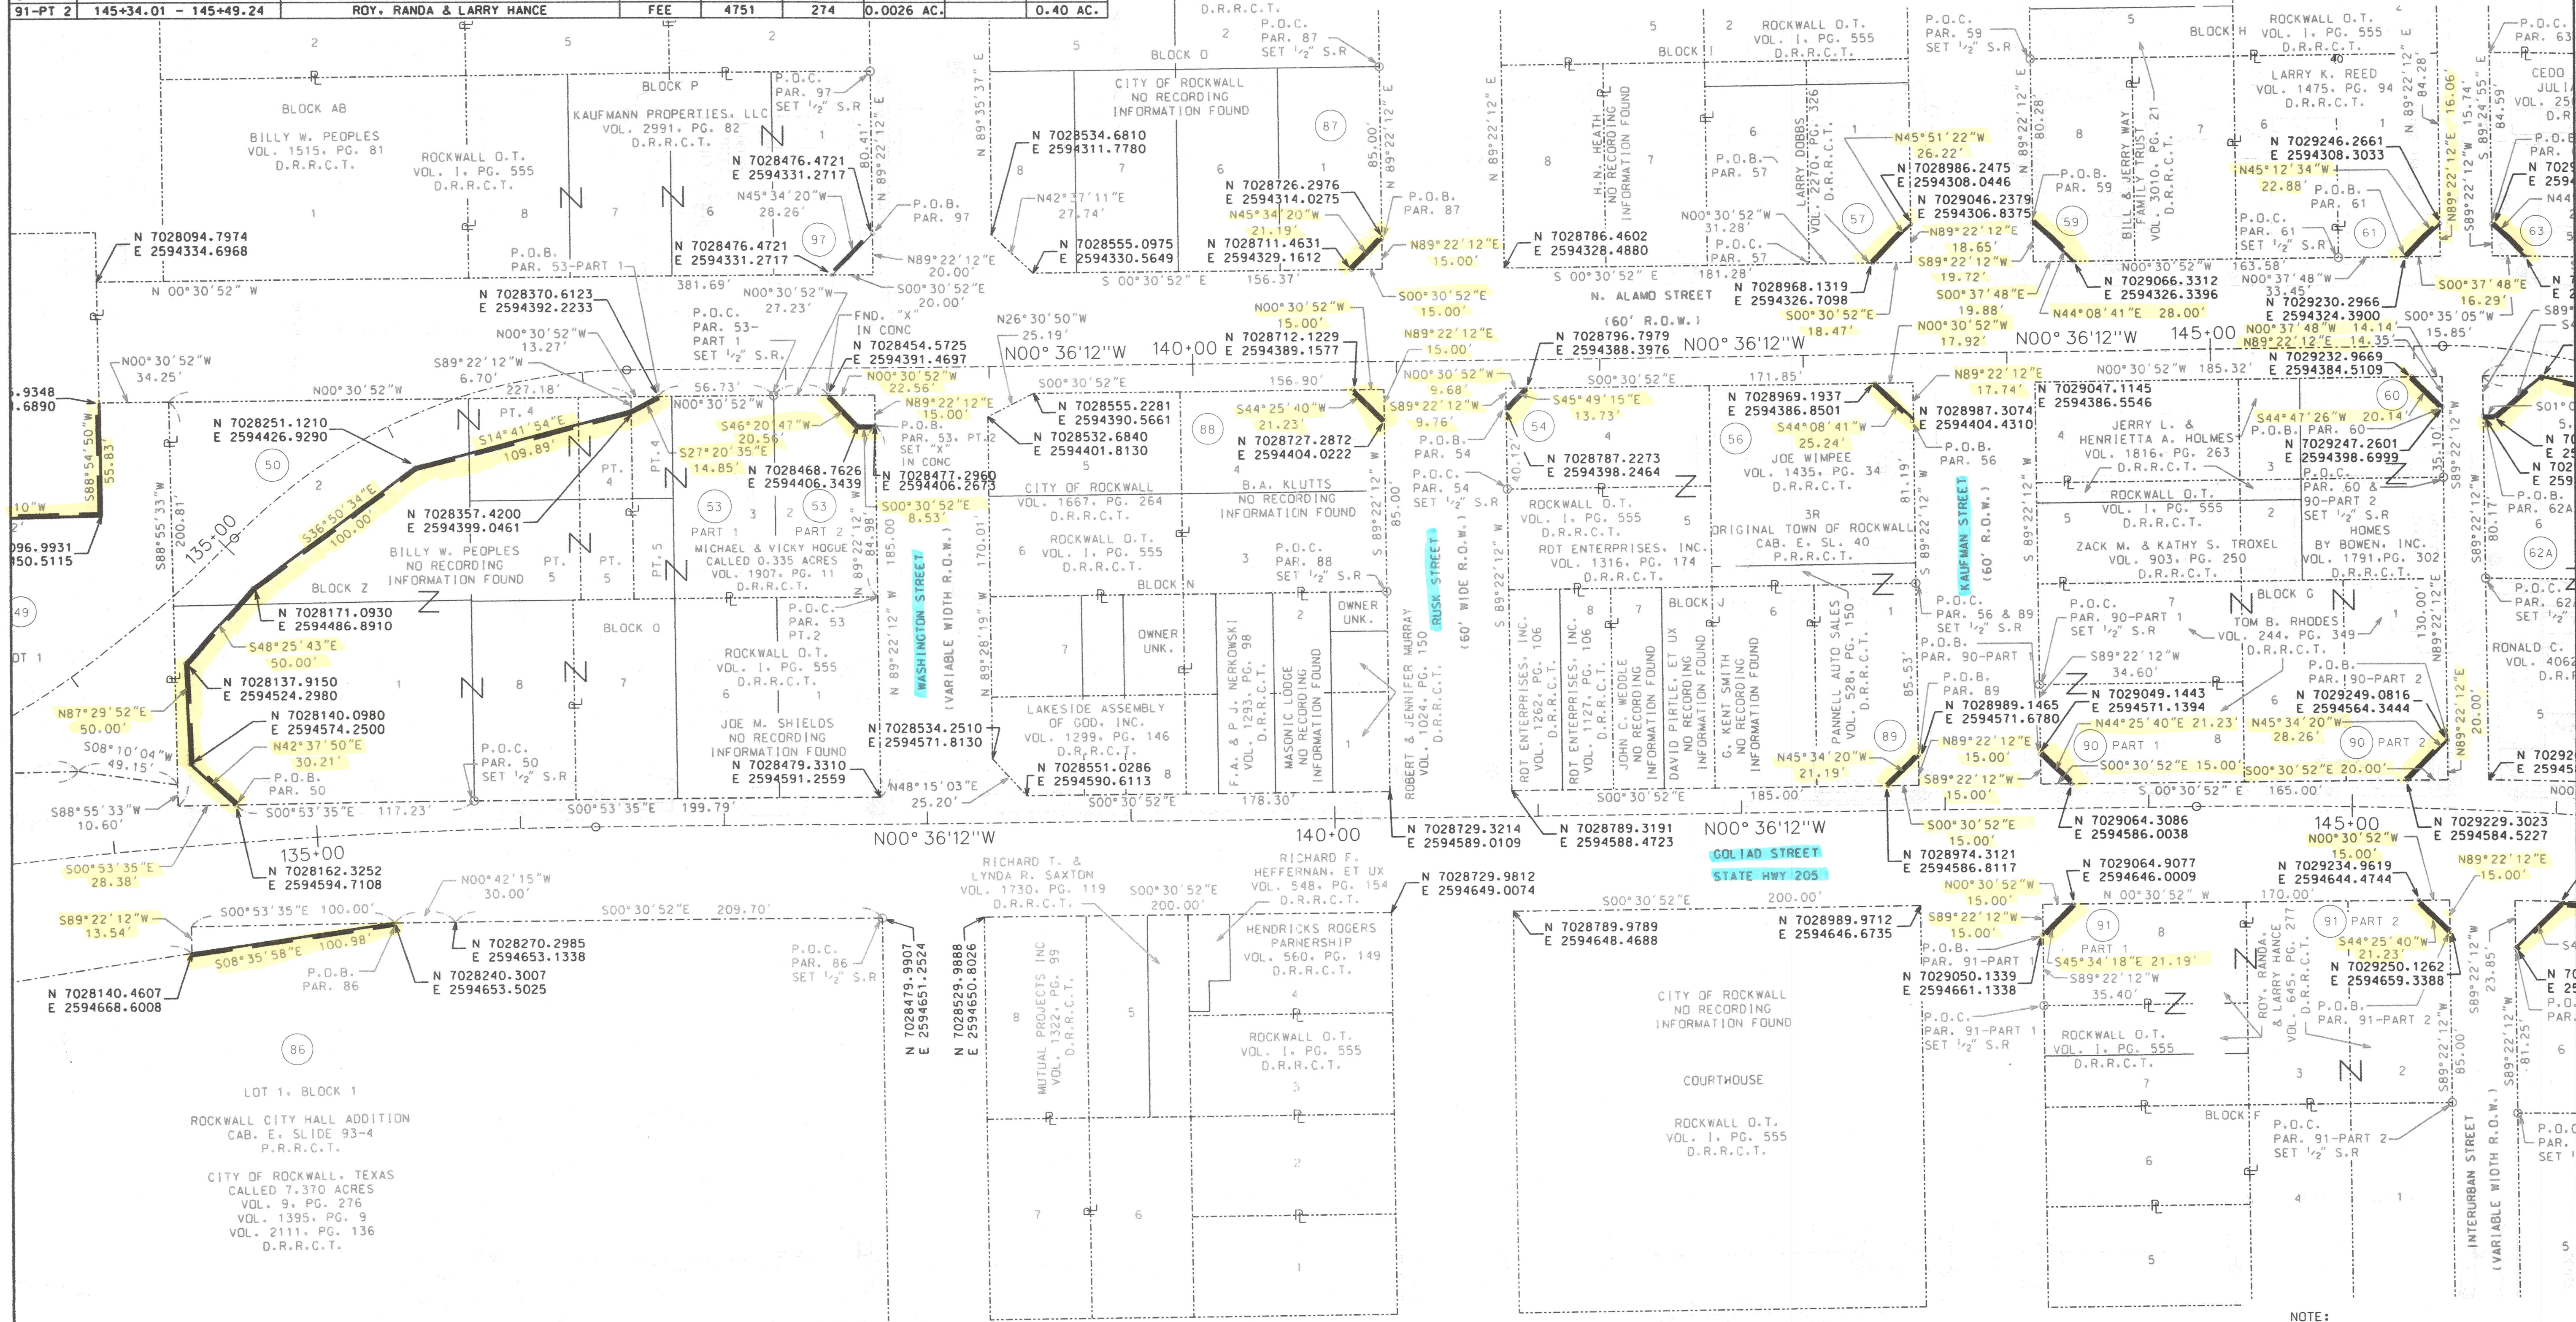


PAR. NO.	STATION TO STATION	OWNER	TYPE OF CONV.	CONVEYANCE		AREA TO BE AC.	REMAINDER	
				VOL.	PAGE		LEFT	RIGHT
54	141+53.36 - 141+63.03	ROD ENTERPRISES, INC.	FEE	4896	44	0.0011 AC.		0.23 AC.
56	143+35.44 - 143+53.36	JOE WIMPEE	FEE	4671	18	0.0036 AC.		0.20 AC.
57	143+34.86 - 143+53.33	LARRY DOBBS	FEE	4848	151	0.0040 AC.	0.20 AC.	
59	144+13.33 - 144+33.21	BILL & JERRY WAY FAMILY TRUST	FEE	5017	116	0.0045 AC.	0.23 AC.	
60	145+99.22 - 146+13.36	HOMES BY BOWEN, INC.	FEE	5076	56	0.0023 AC.		0.16 AC.
61	145+97.04 - 146+13.33	LARRY K. REED	FEE	4955	97	0.0030 AC.	0.23 AC.	
87	140+78.33 - 140+93.33	CITY OF ROCKWALL	FEE			0.0026 AC.	0.87 AC.	
88	140+78.36 - 140+93.36	B. A. KLUTTS	FEE	4773	13	0.0026 AC.		0.23 AC.
89	142+72.19 - 142+87.19	PANNELL AUTO SALES	FEE	4706	101	0.0026 AC.	0.14 AC.	
90-PT 1	143+47.19 - 143+62.19	TOM B. RHODES	FEE	4679	218	0.0026 AC.	0.45 AC.	
90-PT 2	145+26.71 - 145+46.60	TOM B. RHODES	FEE	4679	218	0.0046 AC.	0.45 AC.	
91-PT 1	143+47.22 - 143+62.22	ROY, RANDA & LARRY HANCE	FEE	4751	274	0.0026 AC.		0.40 AC.
91-PT 2	145+34.01 - 145+49.24	ROY, RANDA & LARRY HANCE	FEE	4751	274	0.0026 AC.		0.40 AC.

LEGEND	
	PROPOSED ROW
	EXISTING ROW
	PROPERTY LINE
	COUNTY LINE
	CONTROL OF ACCESS LINE
	SURVEY LINE
	FENCE LINE
	CITY LIMITS
	EASEMENT
	RAILROADS
	STRUCTURE
	POINT OF COMMENCING
	POINT OF BEGINNING
	FOUND CONC. MONUMENT
	SET 5/8" STEEL ROD WITH ALUMINUM TXDOT CAP
	SET OR FOUND MONUMENTATION

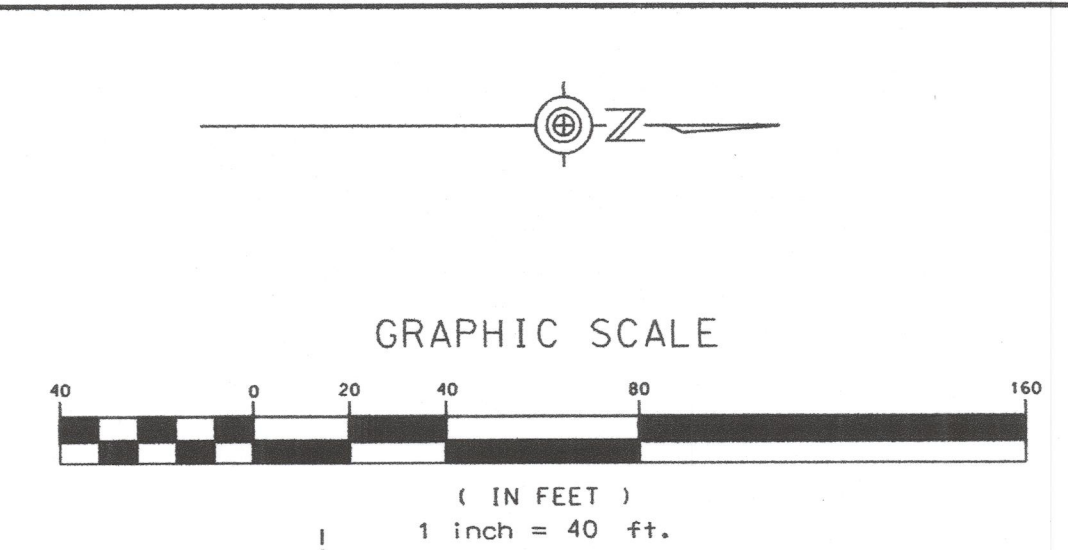

B. F. BOYDSTUN SURVEY ABSTRACT NO. 14

2008-05-12: REVISED PARCEL 53 PT. 2.
2006-07-12: REVISED PARCELS 50, 51-1 & 53-2. ADDED PARCEL 97.
2005-12-23: REVISED PARCEL 59 OWNER. DELETED PARCELS 52-1, 52-2, 55 & 58. ADDED PARCELS 86-89, 90-1, 90-2, 91-1 & 91-2.

NOTE:		All bearings are based upon the Texas State Plane Coordinate system, NAD 83, North Central Zone. Scale Factor: 1.000146135	
FED. RD. DIST. NO.	STATE	FEDERAL AID PROJECT NO.	HIGHWAY NO.
6	TEXAS		SH 205
COUNTY	CONTROL NO.	SECTION NO.	SHEET NO.
18	ROCKWALL	0451	01 043 14