

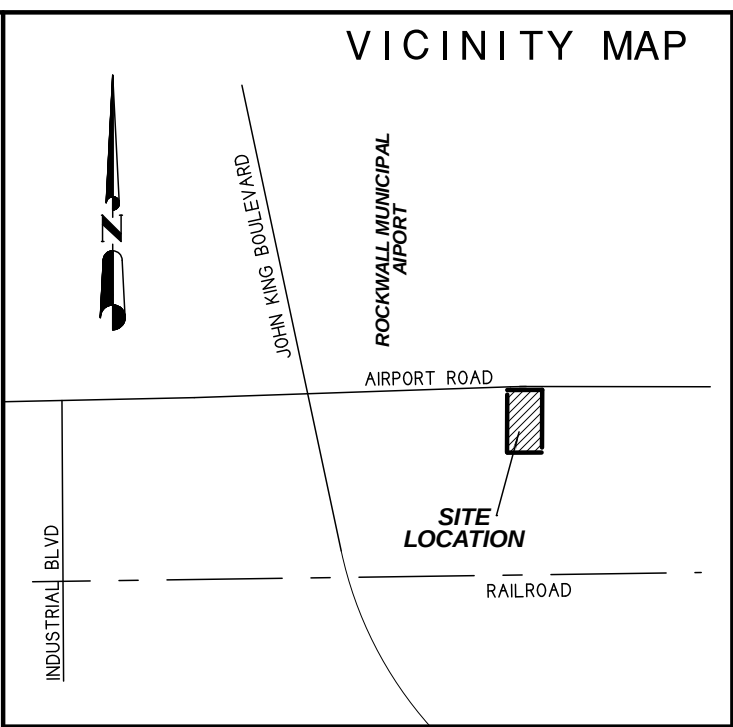


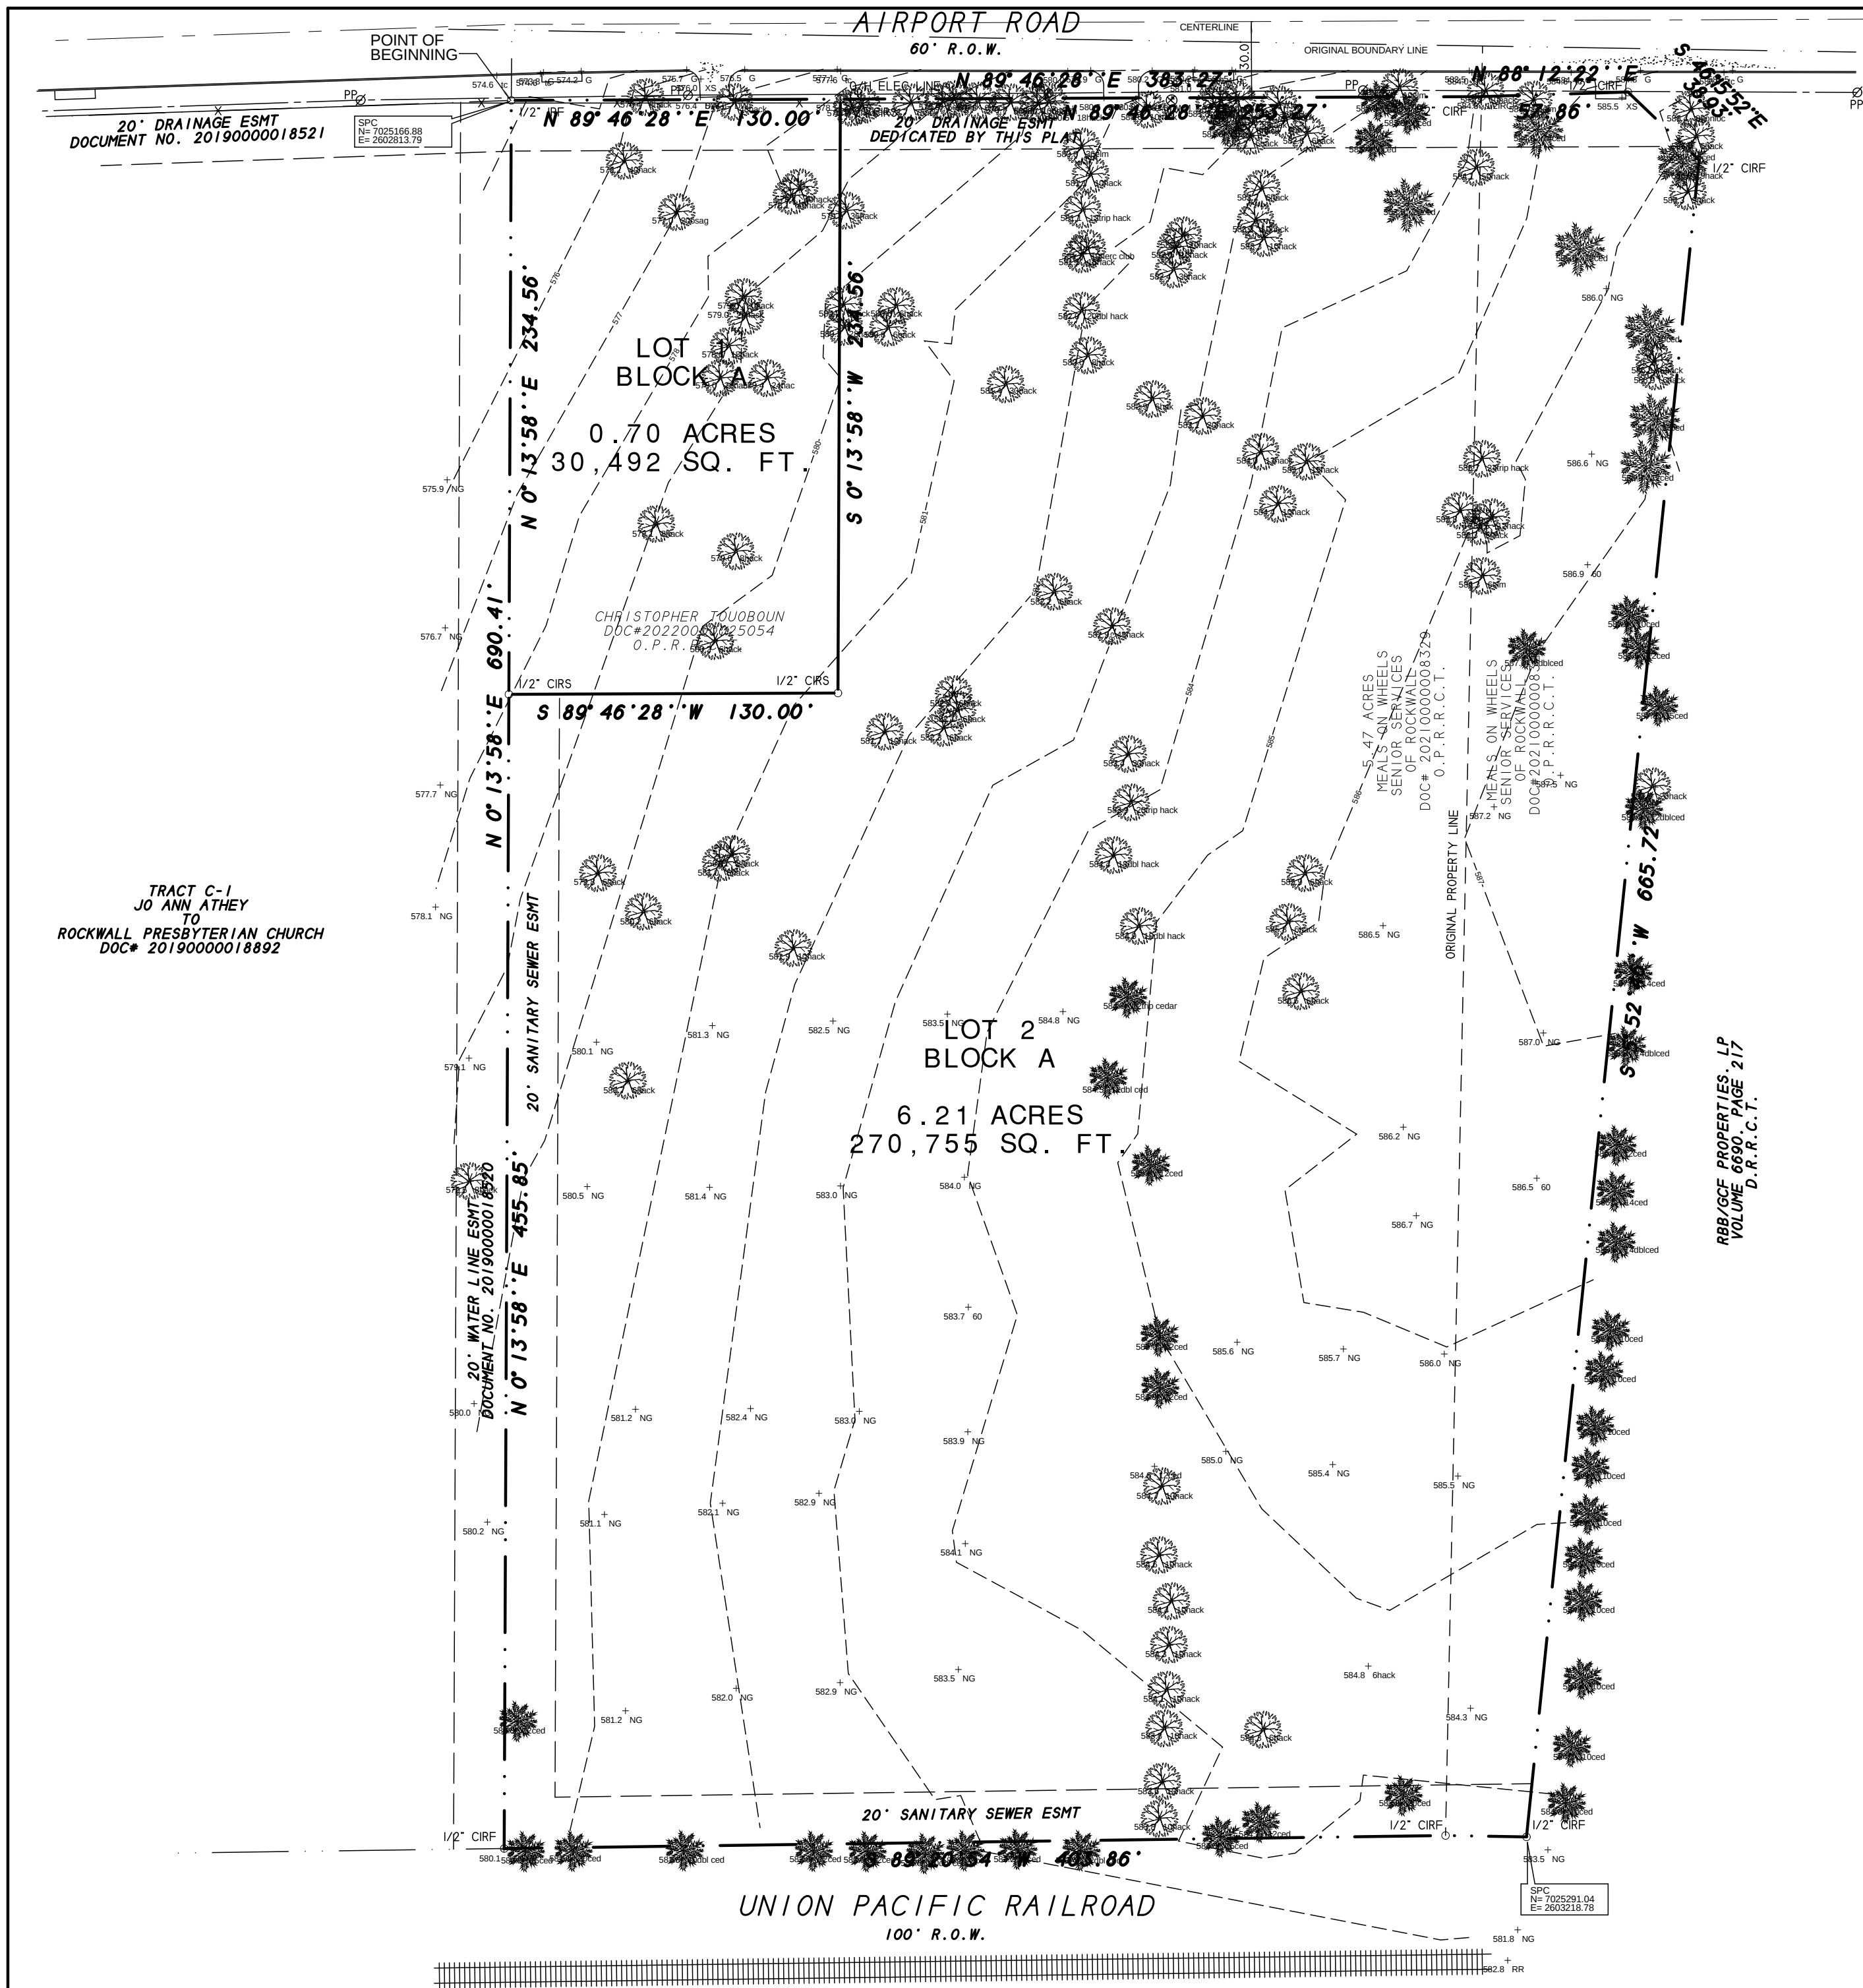

- SURVEYOR'S NOTES
- 1) According to F.E.M.A. Flood Insurance Rate Map, Community Panel No. 48397C0045 L dated Sept. 26, 2008, this property lies in Zone X. This property does not appear to lie within a 100-year flood plain.
 - 2) BEARING SOURCE: CITY OF ROCKWALL CONTROL MONUMENT SYSTEM.
 - 3) ALL 1/2" IRS ARE CAPPED WITH YELLOW PLASTIC CAPS "RPLS 5034."
 - 4) Property owners are responsible for maintenance, repair and replacement of all retaining walls, the HOA and the owner are responsible for drainage and detention systems in easements.

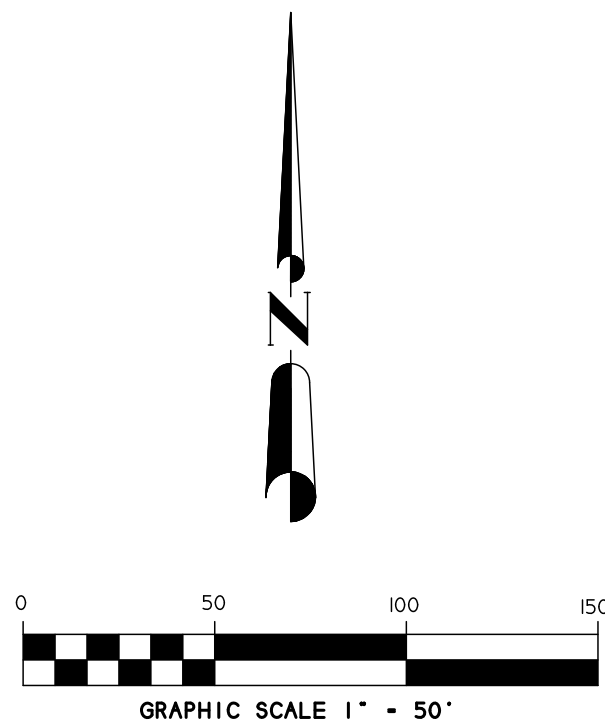

TOPOGRAPHIC & TREE LOCATION SURVEY

LOT 1 AND 2, BLOCK A

AIRPORT SOUTH ADDITION

BEING 2 LOTS
6.92 ACRES OR 301,247 S.F.
SITUATED IN THE
DAVID HARR SURVEY, ABSTRACT NO. 102
CITY OF ROCKWALL, ROCKWALL COUNTY, TEXAS

OWNER:
MEALS ON WHEELS
SENIOR SERVICES
OF ROCKWALL
P.O. BOX 910
ROCKWALL, TEXAS 75087

OWNER:
CHRISTOPHER TOUOBOUN
1648 TROWBRIDGE CIR
ROCKWALL, TEXAS 75032

SYMBOL LEGEND									
TV	OAS	TEL	PH	FP	WATER	WATER	WATER	WATER	WATER
H.D. Fetty Land Surveyor, LLC
Firm Registration no. 101509-00
6770 FM 1565 ROYSE CITY, TX 75189 972-635-2255 PHONE tracy@hdfetty.com