

VICINITY MAP
NOT TO SCALE

- LEGEND**
- B.L. - Building Line
 - CC# - Instrument Number
 - CM - Controlling Monument
 - R.O.W. - Right-of-Way
 - P.O.B. - Point of Beginning
 - RDS - 5/8-inch steel rod set with a pink cap stamped "R-DELTA | FIRM 10155000"
 - RDR - 5/8-inch steel rod recovered with a pink cap stamped "R-DELTA | FIRM 10155000"
 - SRF - Steel rod found
 - VOL - Volume
 - PG. - Page

- P.R.R.C.T. - Map Records of Rockwall County, Texas
- O.P.R.R.C.T. - Official Public Records of Rockwall County, Texas
- D.R.R.C.T. - Deed Records of Rockwall County, Texas
- R.R.C.T. - Records of Rockwall County, Texas

- NOTES**
- Subdivider's Statement. Selling a portion of this addition by metes and bounds is unlawful and a violation of the Subdivision Ordinance of the City of Rockwall and Chapter 212, Municipal Regulation of Subdivisions and Property Development, of the Texas Local Government Code, and shall be subject to the City of Rockwall withholding utilities and building permits.
 - Public Improvement Statement. It shall be the policy of the City of Rockwall to withhold issuing building permits until all streets, water, sewer and storm drainage systems have been accepted by the City. The approval of a subdivision plat by the City does not constitute and representation, assurance or guarantee that any building within such subdivision plat shall be approved, authorized or permit issued, nor shall such approval constitute any representation, assurance or guarantee by the City of Rockwall of the adequacy and availability for water and sanitary sewer for personal use and fire protection within such subdivision plat, as required under the Subdivision Ordinance of the City of Rockwall.
 - Drainage and Detention Easements. Property owner shall be responsible for maintaining, repairing, and replacing and shall bear sole liability of all systems within the drainage and detention easements.
 - Fire Lanes. All Fire Lanes will be constructed, maintained, repaired and replaced by the property owner. Fire Lanes shall be constructed in accordance with the approved Civil Engineering Plans for both on-site and off-site Fire Lane Improvements.
 - Street Appurtenances. All decorative signage, posts, or lights installed in public right-of-way shall be installed, maintained, repaired, and replaced by the Homeowner's Association (HOA).
 - The Bearings and Coordinates reported hereon are based on the Texas Coordinate System of 1983, North Central Zone (Zone 4202) as tied to City of Rockwall published control station COR-11.

All reported distances are surface distances. To obtain distances on the projection grid multiply the reported distances by the average combined factor of 0.999853886 as published by TxDOT for Rockwall County, Texas.

The convergence or mapping angle at the P.O.B. is 1°07'20"


AREA SUMMARY REPORT:

LOT 1, BLOCK A 68,420 SQ FT 1.571 ACRES



R.O.W. DEDICATION 2,091 SQ FT 0.048 ACRES

PARTS: 70,511 SQ FT 1.619 ACRES

BOUNDARY: 70,511 SQ FT 1.619 ACRES

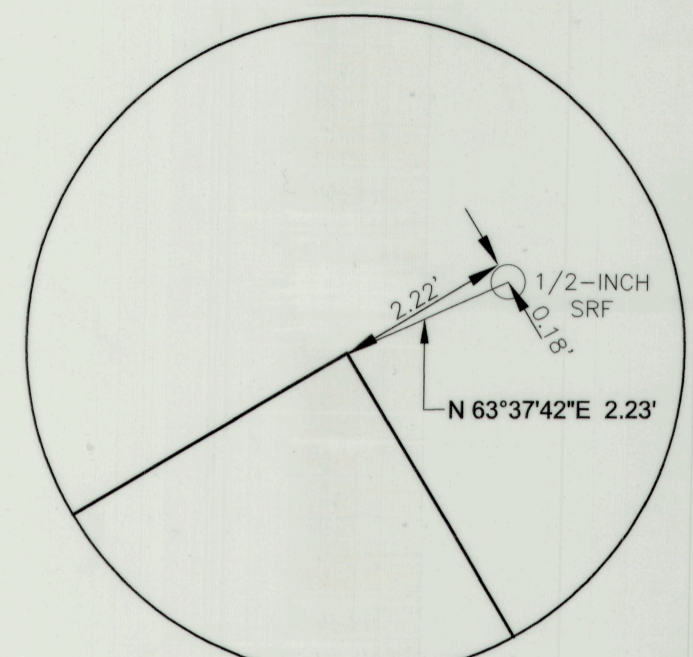

DETAIL "A"
NOT TO SCALE

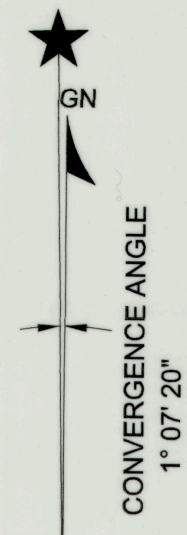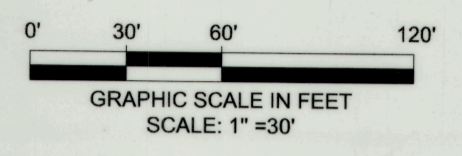

RDR
X = 2,599,583.66 feet
Y = 7,015,713.88 feet

P.O.B.
1/2-INCH SRF (CM)
X = 2,599,980.54 feet
Y = 7,015,708.34 feet

| LINE | BEARING | DISTANCE |
|------|---------------|----------|
| L1 | S 30°59'30" E | 20.00' |
| L2 | N 59°00'30" E | 30.91' |

| CURVE | RADIUS | DELTA ANGLE | ARC LENGTH | CHORD BEARING | CHORD LENGTH |
|-------|--------|-------------|------------|---------------|--------------|
| C1 | 30.00' | 90°00'00" | 47.13' | S 14°00'30" W | 42.43' |
| C2 | 30.00' | 90°00'00" | 47.13' | S 75°59'30" E | 42.43' |

LOT 1, BLOCK A
REC CAMPUS ADDITION
INSTRUMENT NO. 20250000007337
O.P.R.R.C.T.

CURRENTLY STANDING
IN THE NAME OF
RAYBURN COUNTRY ELECTRIC
COOPERATIVE, INC.
CC# 20240000006145
O.P.R.R.C.T.

CALLED 8.868 ACRES
LOT 1, BLOCK 1
HELWIG ADDITION REPLAT
CABINET D, SLIDE 107
P.R.R.C.T.

LOT 1, BLOCK A
ESTEP SUBDIVISION
CABINET E, SLIDE 273
P.R.R.C.T.
68,420 SQUARE FEET
OR
1.571 ACRES

CURRENTLY STANDING IN
THE NAME OF
RAYBURN COUNTRY ELECTRIC
COOPERATIVE, INC.
CC# 20230000016762
O.P.R.R.C.T.

CALLED 8.868 ACRES
LOT 1, BLOCK 1
HELWIG ADDITION REPLAT
CABINET D, SLIDE 107
P.R.R.C.T.

CURRENTLY STANDING
IN THE NAME OF
RAYBURN COUNTRY ELECTRIC
COOPERATIVE, INC.
CC# 20240000006145
O.P.R.R.C.T.

10' UTILITY EASEMENT
CABINET D, SLIDE 107
P.R.R.C.T.

30' LANDSCAPE & SIDEWALK
EASEMENT
(BY THIS PLAT)

VARIABLE WIDTH
WATER EASEMENT
ABANDONED BY THIS PLAT
CABINET E, SLIDE 273
P.R.R.C.T.

20' WATER & UTILITY
EASEMENT
(BY THIS PLAT)

24' FIRELANE & ACCESS
EASEMENT
(BY THIS PLAT)

SEE
DETAIL
"A"

GOLIAD ST.
S.H. 205
(VARIABLE WIDTH R.O.W.)

10' R.O.W. DEDICATION
2,091 SQ FT
OR
0.048 ACRES

10' R.O.W. DEDICATION
(BY THIS PLAT)

10' UTILITY EASEMENT
(ABANDONED BY THIS PLAT)
CABINET E, SLIDE 273
P.R.R.C.T.

24' FIRELANE & ACCESS
EASEMENT
(BY THIS PLAT)

10' UTILITY &
PEDESTRIAN
EASEMENT
(BY THIS PLAT)

24' FIRELANE EASEMENT
ABANDONED BY THIS PLAT
CABINET E, SLIDE 273
P.R.R.C.T.

24' ACCESS & FIRELANE EASEMENT
INSTRUMENT NO. 20250000007337
O.P.R.R.C.T.

LOT 2, BLOCK A
REC CAMPUS ADDITION
INSTRUMENT NO. 20250000007337
O.P.R.R.C.T.

50' ACCESS & FIRELANE EASEMENT
INSTRUMENT NO. 20250000007337
O.P.R.R.C.T.

24' FIRELANE & ACCESS
EASEMENT
(BY THIS PLAT)

20' SANITARY SEWER
EASEMENT
CC# 20210000023485
O.P.R.R.C.T.

SANITARY SEWER
EASEMENT
VOL. 1825, PG. 145
D.R.R.C.T.

15' DRAINAGE EASEMENT
VOL. 6016, PG. 216
D.R.R.C.T.

NOTE:
WATER AND SANITARY SEWER
SERVICE PROVIDER FOR THIS SITE IS
THE CITY OF ROCKWALL, TEXAS.

OWNER:
RAYBURN COUNTRY ELECTRIC COOPERATIVE, INC.
950 SIDS ROAD
ROCKWALL, TEXAS 75032
TEL (469) 402-2100

SURVEYOR:
R-DELTA ENGINEERS, INC.
618 MAIN STREET
GARLAND, TEXAS 75042
TEL (972) 494-5031

RDE PROJECT No. 3036-22

618 Main Street
Garland, TX 75040
Ph. (972) 494-5031
www.rdelta.com
TBPE No. F-1515
TBPLS No. 10155000

ENGINEERS, LAND PLANNERS
AND LAND SURVEYORS

| | | |
|------------------------|----------------------|------------------------|
| DRAWN BY: CBW | CHECKED BY: WCT | SCALE: 1"=30' |
| DATE: FEBRUARY 2026 | SHEET NO.: 1 of 2 | CASE NO.: P2025-043 |

FINAL PLAT
**LOT 1, BLOCK A,
REC PICKLEBALL ADDITION**
BEING A REPLAT OF
LOT 1, BLOCK A
ESTEP ADDITION
BEING ONE (1) LOT
1.571-ACRES OR 68,420 SF
SITUATED IN THE
WILLIAM H. BARNES SURVEY, ABSTRACT NO. 26,
CITY OF ROCKWALL, ROCKWALL COUNTY, TEXAS

OWNER'S CERTIFICATE

STATE OF TEXAS §
COUNTY OF ROCKWALL §

WHEREAS, Rayburn Country Electric Cooperative, Inc., being the owner of a tract of land in the County of Rockwall, State of Texas, said tract being described as follows:

BEING a 1.619-acre tract of land in the William H. Barnes Survey, Abstract No. 26, as described in the Special Warranty Deed dated October 4, 2023, from Kip Estep to Rayburn Country Electric Cooperative, Inc., recorded in Instrument No. 2023000016762 of the Official Public Records of Rockwall County, Texas, and being all of Lot 1, Block "A" of the Estep Subdivision, an addition to the City of Rockwall recorded in Cabinet E, Slide 273 of the Map Records of Rockwall County, Texas, said 1.619-acre tract being more particularly described as follows:

BEGINNING at a 1/2-inch steel rod found at the east corner of said Lot 1, Block "A", Estep Subdivision in the southwesterly Right-of-Way line of State Highway (SH) No. 205 (a/k/a Goliad Street) as described in the RIGHT OF WAY DEED dated the 3rd day of October, 1935, from A. L. Moody, the State of Texas filed in Volume 517, at Page 205 of the Deed Records of Rockwall County, Texas (DRRCT), said 1/2-inch steel rod having coordinates of:
X = 2,599,980.54 feet;
Y = 7,015,708.34 feet;

THENCE S 59°00'30" W with the south line of said Lot 1, Block A of Estep Subdivision and with the easternmost north line of a 24.96-acre tract of land described in the Warranty Deed dated March 27, 2017, from Osee Properties, LLC to Rayburn Country Electric Cooperative, Inc., recorded in Instrument No. 2017000005360 of the Official Public Records of Rockwall County, Texas, at a distance of 10.00 feet pass a 5/8-inch steel rod recovered with a pink plastic cap stamped "R-DELTA | FIRM 10155000" (hereafter RDR) marking dedicated Right-of-Way and continue on the same course and additional 327.42 feet for a total distance of 337.42 feet to an RDR for the south corner of said Lot 1, Block A of said Estep Subdivision;

THENCE N 30°59'30" W with the west line of said Lot 1, Block A of Estep Subdivision and the most westerly east line of Lot 1, Block A of Helwig Addition Replat, according to the plat thereof recorded in Cabinet D, on Slide 107 of the Plat Records of Rockwall County, Texas, a distance of 209.14 feet to an RDR for the west corner of said Lot 1, Block 1 of Estep Subdivision and an interior ell corner of Lot 1, Block A Helwig Addition Replat;

THENCE N 59°00'30" E with the north line of said Lot 1, Block A of Estep Subdivision and the most northerly south line of said Lot 1, Block A of Helwig Addition Replat, passing at a distance of 326.89 feet a 5/8-inch steel rod set with a pink plastic cap stamped "R-DELTA | FIRM 10155000" marking a 10-foot Right-of-Way dedication to the City of Rockwall and continuing on the same course an additional distance of 10.00 feet for a total distance of 336.89 to a point for the north corner of said Lot 1, Block A of Estep Subdivision, and in the southwesterly Right-of-Way line of said State Highway (SH) No. 205, from which a 1/2-inch steel rod found bears N 63°37'42"E a distance of 2.23 feet;

THENCE S 31°08'13"E with the east line of said Lot 1, Block A Estep Subdivision and with the southwesterly Right-of-Way line of State Highway (SH) No. 205 a distance of 209.14 feet to the POINT OF BEGINNING and containing 70,511 square feet or 1.619 acres of land.

NOW THEREFORE, KNOW ALL MEN BY THESE PRESENTS:

STATE OF TEXAS §
COUNTY OF ROCKWALL §

I (we) the undersigned owner(s) of the land shown on this plat, and designated herein as the Lot 1, Block A, REC PICKLEBALL ADDITION, an addition to the City of Rockwall, Texas, and whose name is subscribed hereto, hereby dedicate to the use of the public forever all streets, alleys, parks, water courses, drains, easements and public places thereon shown on the purpose and consideration therein expressed. I (we) further certify that all other parties who have a mortgage or lien interest in the Lot 1, Block A, REC PICKLEBALL ADDITION have been notified and signed this plat. I (we) understand and do hereby reserve the easement strips shown on this plat for the purposes stated and for the mutual use and accommodation of all utilities desiring to use or using same. I also understand the following:

- 1. No buildings shall be constructed or placed upon, over, or across the off-site and on-site utility easements as described herein.
2. Any public utility shall have the right to removed and keep removed all or part of any buildings, fences, trees, shrubs, or other growths or improvements which in any way endanger or interfere with construction, maintenance or efficiency to their respective system on any of these easement strips; any and all public utility shall at all times have the right of ingress or egress to, from and upon the said easement strips for purpose of construction, reconstruction, inspecting, patrolling, maintaining, and adding to or removing all or part of their respective system without the necessity of, at any time, procuring the permission of anyone.
3. The City of Rockwall will not be responsible for any claims of any nature resulting from or occasioned by the establishment of grade of streets in the subdivision.
4. The developer/property owner and subdivision engineer shall bear total responsibility for storm drain improvements.
5. The developer/property owner shall be responsible for the necessary facilities to provide drainage patterns and drainage controls such that properties within the drainage area are not adversely affected by storm drainage from the development.
6. No house dwelling unit, or other structure shall be constructed on any lot in this addition by the owner or any other person until the developer and/or owner has complied with all requirements of the Subdivision Regulations of the City of Rockwall regarding improvements with respect to the entire block on the street or streets on which property abuts, including the actual installation of streets with the required base and paving, curb and gutter, water and sewer, drainage structures, storm structures, storm sewers, and alleys, all according to the specifications of the City of Rockwall; or

Until an escrow deposit, sufficient to pay for the cost of such improvements, as determined by the city's engineer and/or city administrator, computed on a private commercial rate basis, has been made with the city secretary, accompanied by an agreement signed by the developer and/or owner, authorizing the city to make such improvements at prevailing private commercial rates, or have the same made by a contractor and pay for the same out of the escrow deposit, should the developer and/or owner fail or refuse to install the required improvements within the time stated in such written agreement, but in no case shall the City be obligated to make such improvements itself. Such deposit may be used by the owner and/or developer as progress payments as the work progresses in making such improvements by making certified requisitions to the city secretary, supported by evidence of work done; or

Until the developer and/or owner files a corporate surety bond with the city secretary in a sum equal to the cost of such improvements for the designated area, guaranteeing the installation thereof within the time stated in the bond, which time shall be fixed by the city council of the City of Rockwall.

I further acknowledge that the dedications and/or exaction's made herein are proportional to the impact of the Subdivision upon the public services required in order that the development will comport with the present and future growth needs of the City; I, my successors and assigns hereby waive any claim, damage, or cause of action that I may have as a result of the dedication of exactions made herein.

PROPERTY OWNER SIGNATURE

STATE OF TEXAS §
COUNTY OF ROCKWALL §

Before me, the undersigned authority, on this day personally appeared Stephen Geiger, known to me to be the person whose name is subscribed to the foregoing instrument, and acknowledged to me that he executed the same for the purpose and consideration therein stated.

Given upon my hand and seal of office this 10 day of February, 2026.

Notary Public Signature

NOTARY PUBLIC IN AND FOR THE STATE OF TEXAS

9.1.2026

MY COMMISSION EXPIRES



OWNER: RAYBURN COUNTRY ELECTRIC COOPERATIVE, INC. 950 SIDS ROAD ROCKWALL, TEXAS 75032 TEL (469) 402-2100

SURVEYOR: R-DELTA ENGINEERS, INC. 618 MAIN STREET GARLAND, TEXAS 75042 TEL (972) 494-5031

RDE PROJECT No. 3036-22

THE STATE OF TEXAS COUNTY OF ROCKWALL I hereby certify that this instrument was FILED on the date and the time stamped hereon by me and was duly RECORDED in the Records of Rockwall County, Texas. 2026000003091 PLAT 02/20/2026 09:58:49 AM Total Fees: \$98.00 Jennifer Fagg, County Clerk Rockwall County, TX

SURVEYOR'S CERTIFICATE

STATE OF TEXAS §
COUNTY OF DALLAS §


NOW, THEREFORE KNOW ALL MEN BY THESE PRESENTS:

THAT I, Wayne C. Terry, do hereby certify that I prepared this plat from an actual and accurate survey of the land, and that the corner monuments shown thereon were properly placed under my personal supervision.

Wayne C. Terry SURVEYOR SIGNATURE

4184

REGISTERED PUBLIC SURVEYOR NO.

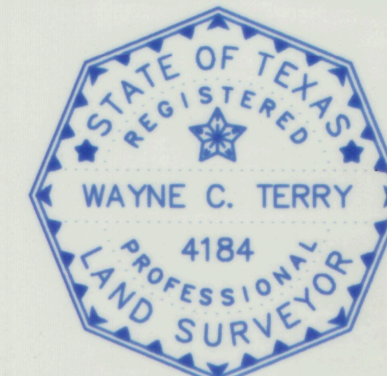

STATE OF TEXAS §
COUNTY OF DALLAS §

Before me, the undersigned authority, on this day personally appeared Wayne C. Terry, known to me to be the person whose name is subscribed to the foregoing instrument, and acknowledged to me that he executed the same for the purpose and consideration therein stated.


Given upon my hand and seal of office this 9 day of February, 2026.

Blaine Cantrell

08/12/2028


NOTARY PUBLIC IN AND FOR THE STATE OF TEXAS MY COMMISSION EXPIRES

STATE OF TEXAS §
COUNTY OF ROCKWALL §

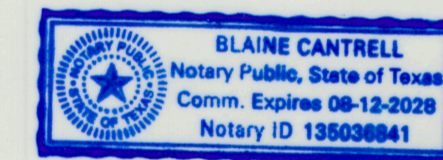

APPROVED: I hereby certify that the above and foregoing subdivision plat being an addition to the City of Rockwall, Texas, was approved by the City Council of the City of Rockwall, Texas on the 10th day of January, 2026.

Mayor of the City of Rockwall

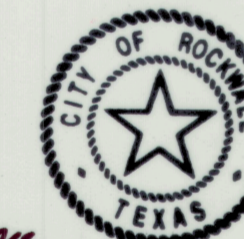

Planning and Zoning Commission Chairman

City Secretary

City Engineer

FINAL PLAT

LOT 1, BLOCK A, REC PICKLEBALL ADDITION

BEING A REPLAT OF LOT 1, BLOCK A ESTEP ADDITION BEING ONE (1) LOT 1.571-ACRES OR 68,420 SF

SITUATED IN THE WILLIAM H. BARNES SURVEY, ABSTRACT NO. 26, CITY OF ROCKWALL, ROCKWALL COUNTY, TEXAS

r.delta ENGINEERS 618 Main Street Garland, TX 75040 Ph. (972) 494-5031 www.rdelta.com TBPE No. F-1515 TBPLS No. 10155000 ENGINEERS, LAND PLANNERS AND LAND SURVEYORS DRAWN BY: CBW CHECKED BY: WCT SCALE: 1"=30' DATE: FEBRUARY 2026 SHEET NO.: 2 of 2 CASE NO.: P2025-043