

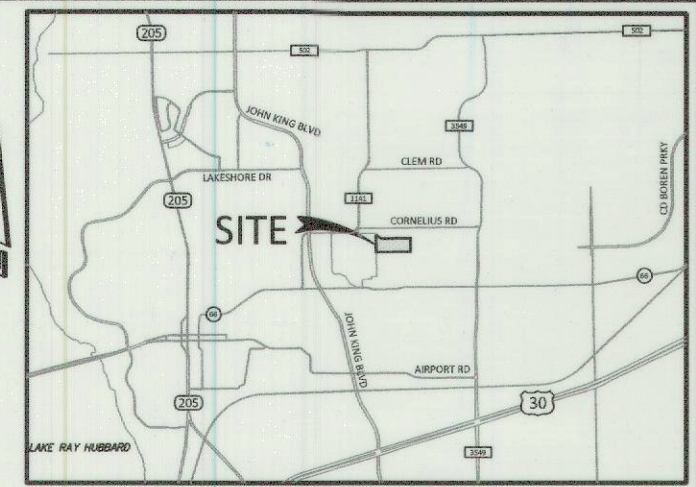
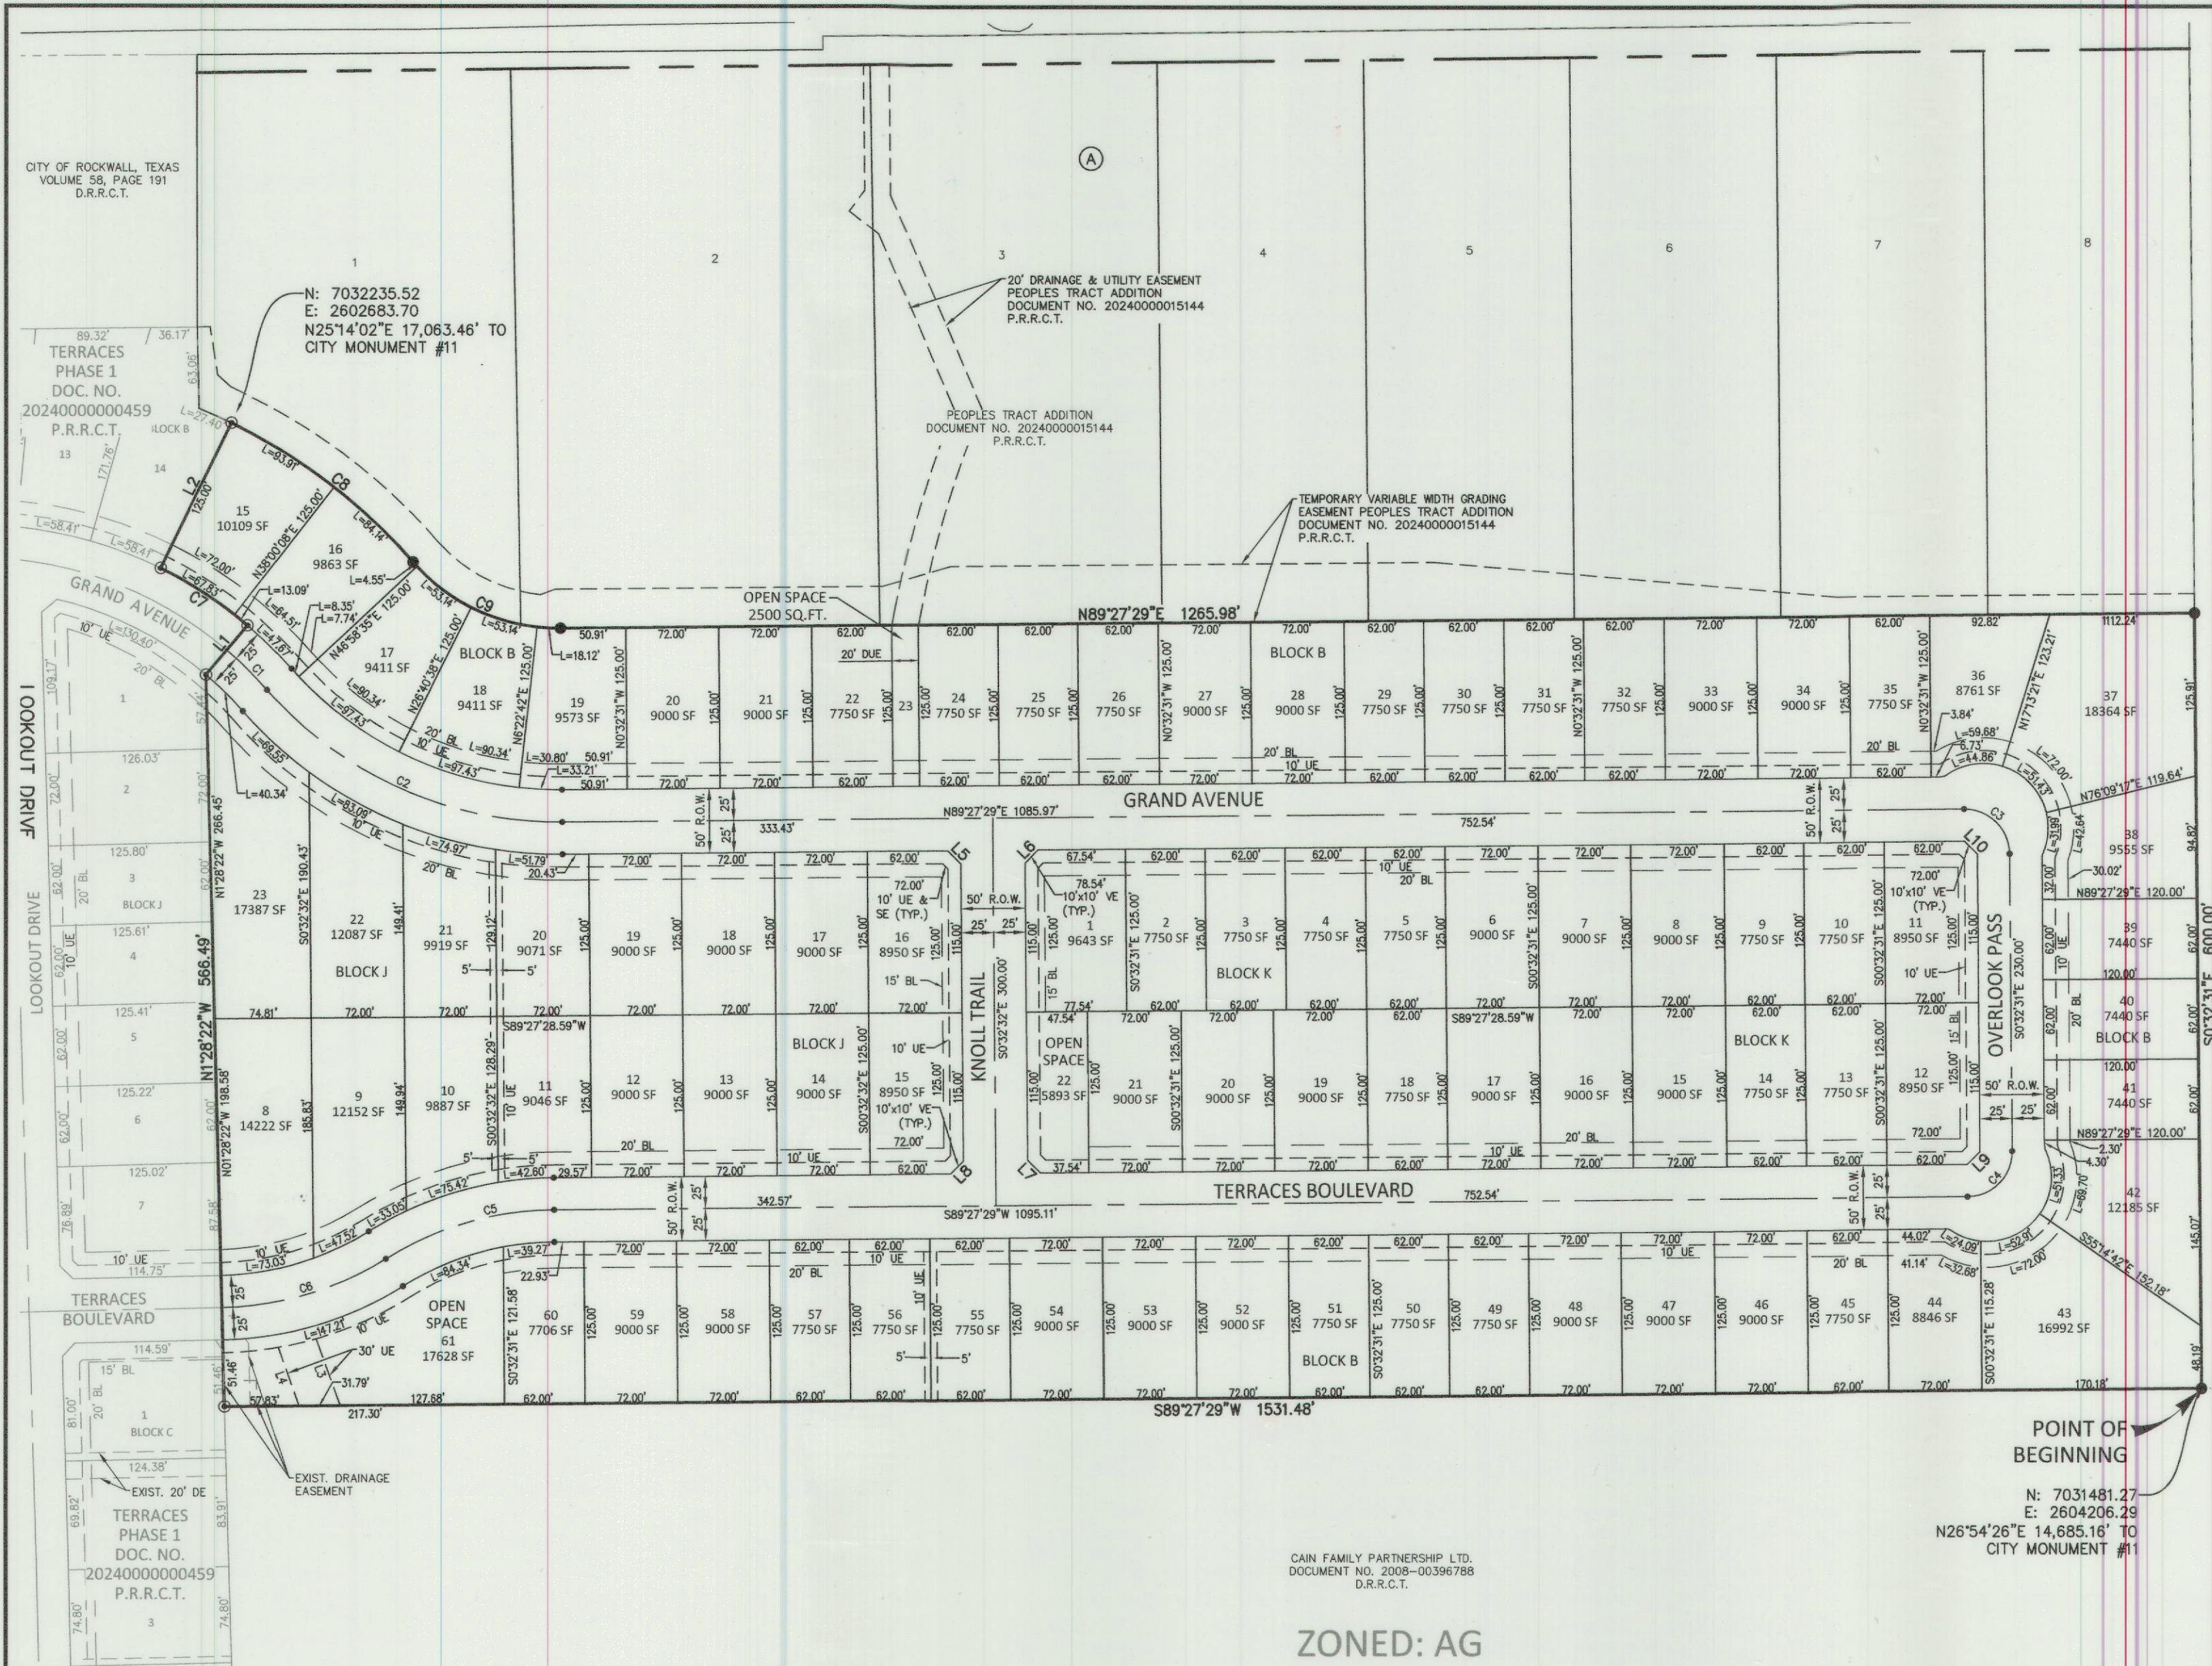


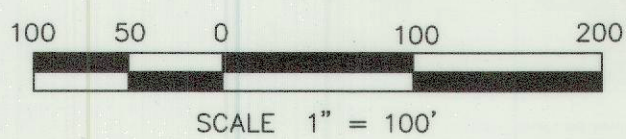

- LEGEND**
- Point of Curvature or Tangency on Center Line
 - 1/2" Iron rod set with a yellow plastic cap stamped "JVC" (unless otherwise noted)
 - 1/2" IRF (unless otherwise noted)
- AC Acre
BL Building Line
C1 Curve No.
<CM> Control Monument
DUE Drainage Utility Easement
Esmt Easement
L1 Line No.
SF Square Feet
UE Utility Easement
VE Visibility Easement
SE Sidewalk Easement
D.R.R.C.T.= Deed Records of Rockwall County, Texas
P.R.R.C.T.= Plat Records of Rockwall County, Texas

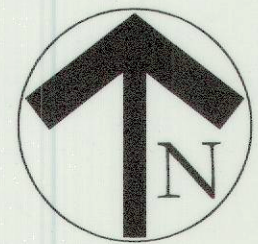

FINAL PLAT TERRACES PHASE 2

LOTS 15-61, BLOCK B; LOTS 8-23, BLOCK J;
LOTS 1-22, BLOCK K
21.648 ACRES OR 942,975 SQ. FT.
82 SINGLE FAMILY LOTS,
3 OPEN SPACE LOTS
SITUATED WITHIN A PORTION OF TRACTS 25-1, 26,
AND ALL OF TRACT 13 & 25 OF THE
WILLIAM DALTON SURVEY, ABSTRACT NO. 72

CITY OF ROCKWALL,
ROCKWALL COUNTY, TEXAS
P2024-011

June 23, 2025
EXIST. ZONING: PD-93
LAND USE: SF
SHEET 1 OF 2

**JOHNSON VOLK
CONSULTING**
TBPEL: Engineering Firm No. 11962 / Land Surveying Firm No. 10194033
704 Central Parkway East | Suite 1200 | Plano, TX 75074 | 972.201.3100

Owner/Applicant:
TM Terraces, LLC
4416 W. Lovers Ln, Suite 200
Dallas, Texas 75209
Phone: 214-577-1431

Engineer/Surveyor:
Johnson Volk Consulting, Inc.
704 Central Parkway East, Suite. 1200
Plano, Texas 75074
Phone: 972-201-3100
Contact: Tom Dayton, PE

CAIN FAMILY PARTNERSHIP LTD.
DOCUMENT NO. 2008-00396788
D.R.R.C.T.

ZONED: AG

GENERAL NOTES:

- ALL LOT CORNERS MONUMENTED WITH A 1/2" IRON ROD WITH A YELLOW PLASTIC CAP STAMPED "JVC" UNLESS OTHERWISE NOTED.
- SUBDIVIDER'S STATEMENT. SELLING A PORTION OF THIS ADDITION BY METES AND BOUNDS IS UNLAWFUL AND A VIOLATION OF THE SUBDIVISION ORDINANCE OF THE CITY AND CHAPTER 212, MUNICIPAL REGULATION OF SUBDIVISIONS AND PROPERTY DEVELOPMENT, OF THE TEXAS LOCAL GOVERNMENT CODE, AND SHALL BE SUBJECT TO THE CITY WITHHOLDING UTILITIES AND BUILDING PERMITS.
- BASIS OF BEARING AND COORDINATES SHOWN HEREON REFER TO "TEXAS STATE PLANE COORDINATE SYSTEM, NORTH CENTRAL ZONE (4202), NORTH AMERICAN DATUM OF 1983".
- LOCATION OF 1% ANNUAL FLOOD CHANCE ESTIMATED FROM FEMA FIRM PANEL 48139C0325F DATED JUNE 3, 2013.
- LOTS ADJACENT TO FLOODPLAIN SHALL HAVE A MINIMUM FINISHED FLOOR ELEVATION 2' ABOVE THE 100-YR WSEL.
- PUBLIC IMPROVEMENT STATEMENT. IT SHALL BE THE POLICY OF THE CITY OF ROCKWALL TO WITHHOLD ISSUING BUILDING PERMITS UNTIL ALL STREETS, WATER, SEWER AND STORM DRAINAGE SYSTEMS HAVE BEEN ACCEPTED BY THE CITY. THE APPROVAL OF A SUBDIVISION PLAT BY THE CITY DOES NOT CONSTITUTE ANY REPRESENTATION, ASSURANCE OR GUARANTEE THAT ANY BUILDING WITHIN SUCH SUBDIVISION PLAT SHALL BE APPROVED, AUTHORIZED OR PERMIT ISSUED, NOR SHALL SUCH APPROVAL CONSTITUTE ANY REPRESENTATION, ASSURANCE OR GUARANTEE BY THE CITY OF THE ADEQUACY AND AVAILABILITY FOR WATER AND SANITARY SEWER FOR PERSONAL USE AND FIRE PROTECTION WITHIN SUCH SUBDIVISION PLAT, AS REQUIRED UNDER THE SUBDIVISION ORDINANCE OF THE CITY.
- DRAINAGE AND DETENTION EASEMENTS. THE PROPERTY OWNER SHALL BE RESPONSIBLE FOR MAINTAINING, REPAIRING AND REPLACING AND SHALL BEAR SOLE RESPONSIBILITY OF ALL SYSTEMS WITHIN THE DRAINAGE AND DETENTION EASEMENTS.
- ALL OPEN SPACE, PARKS & GREEN BELTS SHALL BE PRIVATE AND MAINTAINED, REPLACED AND REPAIRED BY HOA/PROPERTY OWNER.
- STREET APPURTENANCES. ALL DECORATIVE SIGNAGE, POSTS OR LIGHTS INSTALLED IN PUBLIC RIGHT-OF-WAY SHALL BE INSTALLED, MAINTAINED, REPAIRED, AND REPLACED BY THE HOMEOWNER'S ASSOCIATION (HOA).
- FIRE LANES. ALL FIRE LANES WILL BE CONSTRUCTED, MAINTAINED, REPAIRED AND REPLACED BY THE PROPERTY OWNER. FIRE LANES SHALL BE CONSTRUCTED IN ACCORDANCE WITH THE APPROVED CIVIL ENGINEERING PLANS FOR BOTH ON-SITE AND OFF-SITE LANE IMPROVEMENTS.

Line Table		
Line	Length	Direction
L1	50.00	N40° 18' 38"E
L2	125.00	N26° 02' 41"E
L3	54.89	N19° 53' 05"W
L4	47.98	N19° 53' 05"W
L5	14.14	S45° 32' 32"E
L6	14.14	N44° 27' 28"E
L7	14.14	S45° 32' 32"E
L8	14.14	S44° 27' 28"W
L9	14.14	S44° 27' 29"W
L10	14.14	N45° 32' 31"W

Curve Table					
Curve #	Length	Radius	Delta	Chord Length	Chord Bearing
C1	44.01	300.00	008°24'17"	43.97	N45° 29' 13"W
C2	257.91	300.00	049°15'27"	250.04	S65° 54' 48"E
C3	54.98	35.00	090°00'00"	49.50	N45° 32' 31"W
C4	54.98	35.00	090°00'00"	49.50	N44° 27' 29"E
C5	137.34	250.00	031°28'34"	135.62	S73° 43' 11"W
C6	133.88	250.00	030°40'58"	132.29	N73° 19' 23"E
C7	80.92	325.00	014°15'57"	80.71	N56° 49' 20"W
C8	178.05	450.00	022°40'14"	176.89	S52° 37' 12"E
C9	128.96	150.00	049°15'27"	125.02	S65° 54' 48"E

LEGAL DESCRIPTION:

BEING a tract of land situated in the WILLIAM DALTON SURVEY, ABSTRACT NO. 72, City of Rockwall, Rockwall County, Texas and being part of that tract of land described in Deed to Michael L. Peoples, as recorded in Volume 173, Page 752, Deed Records, Rockwall County, Texas and being part of those tracts of land described in Deed to Mike Peoples, as recorded in Volume 184, Page 522 and Volume 1679, Page 190 and Volume 1679, Page 196, Deed Records, Rockwall County, Texas and being and being more particularly described as follows:

COMMENINCING at a 1/2 inch iron rod found for the common southeast corner of that tract of land described in Deed to Donnie Peoples, as recorded in Volume 188, Page 357, Deed Records, Rockwall County, Texas and northeast corner of that tract of land described in Deed to Cain Family Partnership Ltd., as recorded in Document No. 2008-00396788, Deed Records, Rockwall County, Texas;

THENCE South 89 degrees 27 minutes 29 seconds West, with the common south line of said Donnie Peoples tract and north line of said Cain Family Partnership Ltd. tract, a distance of 488.10 feet to a 1/2 inch iron rod with a yellow plastic cap stamped "JVC" set for the POINT OF BEGINNING of the tract of land herein described, said point being the common southwest corner of said Donnie Peoples tract and southeast corner of said Mike Peoples tract recorded in Volume 184, Page 522;

THENCE South 89 degrees 27 minutes 29 seconds West, with the north line of said Cain Family Partnership Ltd. tract, a distance of 1,531.48 feet to a 1/2 inch iron rod with a yellow plastic cap stamped "JVC" set for the common northwest corner of said Cain Family Partnership Ltd. tract and an interior ell corner of said Mike Peoples tract recorded in Volume 1679, Page 196;

THENCE North 01 degrees 28 minutes 22 seconds West, a distance of 566.49 feet to a 1/2 inch iron rod with a yellow plastic cap stamped "JVC" set for corner;

THENCE North 40 degrees 18 minutes 38 seconds East, a distance of 50.00 feet to a 1/2 inch iron rod with a yellow plastic cap stamped "JVC" set for corner at the beginning of a non-tangent curve to the left having a central angle of 14 degrees 15 minutes 57 seconds, a radius of 325.00 feet and a chord bearing and distance of North 56 degrees 49 minutes 20 seconds West, 80.71 feet;

THENCE Northwesterly, with said curve to the left, an arc distance of 80.92 feet to a 1/2 inch iron rod with a yellow plastic cap stamped "JVC" set for a corner;

THENCE North 26 degrees 02 minutes 41 seconds East, a distance of 125.00 feet to a 1/2 inch iron rod with a yellow plastic cap stamped "JVC" set for a corner at the beginning of a non-tangent curve to the right having a central angle of 22 degrees 40 minutes 14 seconds, a radius of 450.00 feet and a chord bearing and distance of South 52 degrees 37 minutes 12 seconds East, 176.89 feet;

THENCE Southeasterly, with said curve to the left, an arc distance of 128.96 feet to a 1/2 inch iron rod with a yellow plastic cap stamped "JVC" set for corner at the beginning of a reverse curve to the left having a central angle of 49 degrees 15 minutes 27 seconds, a radius of 150.00 feet and a chord bearing and distance of South 65 degrees 54 minutes 48 seconds East, 125.02 feet;

THENCE North 89 degrees 27 minutes 29 seconds East, a distance of 1,265.98 feet to a 1/2 inch iron rod with a yellow plastic cap stamped "JVC" set for corner in the common east line of said Mike Peoples tract recorded in Volume 184, Page 522 and west line of said Donnie Peoples tract;

THENCE South 00 degrees 32 minutes 31 seconds East, with said common line, a distance of 600.00 feet to the POINT OF BEGINNING and containing 21.648 acres of land more or less.

OWNER'S CERTIFICATION:

NOW THEREFORE, KNOW ALL MEN BY THESE PRESENTS:

STATE OF TEXAS §
COUNTY OF ROCKWALL §

I (we), the undersigned owner of the land shown on this plat, and designated herein as the TERRACES - PHASE 2 subdivision to the City of Rockwall, Texas, and whose name is subscribed hereto, hereby dedicate to the use of the public forever any streets, alleys, parks, water courses, drains, easements and public places thereon shown on the purpose and consideration therein expressed. I (we) further certify that all other parties who have a mortgage or lien interest in the TERRACES - PHASE 2 subdivision have been notified and signed this plat. I (we) understand and do hereby reserve the easement strips shown on this plat for the purposes stated and for the mutual use and accommodation of all utilities desiring to use or using same. I (we) also understand the following:

1. No buildings shall be constructed or placed upon, over, or across the utility easements as described herein.
2. Any public utility shall have the right to remove and keep removed all or part of any buildings, fences, trees, shrubs, or other growths or improvements which in any way endanger or interfere with construction, maintenance or efficiency of their respective system on any of these easement strips; and any public utility shall at all times have the right of ingress or egress to, from and upon the said easement strips for purpose of construction, reconstruction, inspecting, patrolling, maintaining, and either adding to or removing all or part of there respective system without the necessity of, at any time, procuring the permission of anyone.
3. The City of Rockwall will not be responsible for any claims of any nature resulting from or occasioned by the establishment of grade of streets in the subdivision.
4. The developer and subdivision engineer shall bear total responsibility for storm drain improvements.
5. The developer shall be responsible for the necessary facilities to provide drainage patterns and drainage controls such that properties within the drainage area are not adversely affected by storm drainage from the development.
6. No house dwelling unit, or other structure shall be constructed on any lot in this addition by the owner or any other person until the developer and/or owner has complied with all requirements of the Subdivision Regulations of the City of Rockwall regarding improvements with respect to the entire block on the street or streets on which property abuts, including the actual installation of streets with the required base and paving, curb and gutter, water and sewer, drainage structures, storm sewers, and alleys all according to the specifications of the City of Rockwall; or

Until an escrow deposit, sufficient to pay for the cost of such improvements, as determined by the city's engineer and/or city administrator, computed on a private commercial rate basis, has been made with the city secretary, accompanied by an agreement signed by the developer and/or owner, authorizing the city to make such improvements at prevailing private commercial rates, or have the same made by a contractor and pay the same out of the escrow deposit, should the developer and/or owner fail to refuse to install the required improvements within the time stated in such written agreement, but in no case shall the City be obligated to make such improvements itself. Such deposit may be used by the owner and/or developer as progress payments as the work progresses in making such improvements by making certified requisitions to the city secretary, supported by evidence of work done; or

Until the developer and/or owner files a corporate surety bond with the city secretary in a sum equal to the cost of such improvements for the designated area, guaranteeing the installation thereof within the time stated in the bond, which shall be fixed by the city council of the City of Rockwall.

I (we) further acknowledge that the dedications and/or exactions made herein are proportional to the impact of the Subdivision upon the public services required in order that the development will comport with the present and future growth needs of the City; I (we), my (our) successors and assigns hereby waive any claim, damage, or cause of action that I (we) may have as a result of the dedication of exactions made herein.

Signature *[Signature]*
Name BOBBY HARRELL
Title PRESIDENT


STATE OF TEXAS §
COUNTY OF DALLAS §

BEFORE ME, the undersigned authority, on this day personally appeared Bobby Harrell of TM TERRACES, LLC, known to me to be the person whose name is subscribed to the foregoing instrument and acknowledged to me that he executed the same for the purpose and consideration therein stated.

Given under my hand and seal of office, this 14th day of August, 2025.

[Signature]
Notary public in and for the State of Texas

4-16-89
My Commission Expires

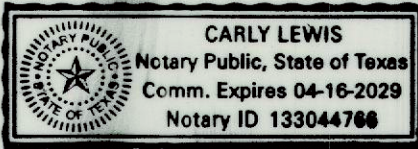

Owner/Applicant:
TM Terraces, LLC
4416 W. Lovers Ln, Suite 200
Dallas, Texas 75209
Phone: 214-577-1431


Engineer/Surveyor:
Johnson Volk Consulting, Inc.
704 Central Parkway East, Suite. 1200
Plano, Texas 75074
Phone: 972-201-3100
Contact: Tom Dayton, PE

SURVEYOR'S CERTIFICATE:

NOW, THEREFORE KNOW ALL MEN BY THESE PRESENTS:

THAT I, Ryan S. Reynolds, do hereby certify that I prepared this plat from an actual and accurate survey of the land, and that the corner monuments shown thereon were properly placed under my personal supervision.


[Signature]
RYAN S. REYNOLDS, R.P.L.S.
Texas Registered Professional Land Surveyor No. 6385.
STATE OF TEXAS §
COUNTY OF COLLIN §

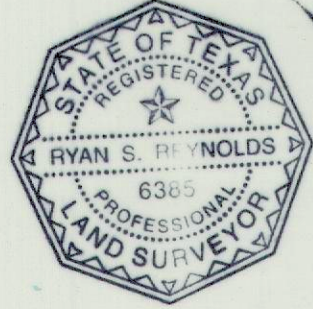

BEFORE ME, the undersigned authority, on this day personally appeared Ryan S. Reynolds, known to me to be the person whose name is subscribed to the above and foregoing instrument, and acknowledged to me that he executed the same for the purposes and consideration expressed and in the capacity therein stated.

Given under my hand and seal of office, this 14 day of August, 2025.

[Signature]
Notary public for and in the State of Texas

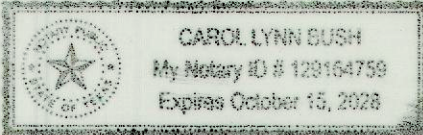

My commission expires: 10/15/2028

[Signature]
Director of Planning on behalf of
Planning & Zoning Commissioner

08/18/2025
Date

APPROVED:
I hereby certify that the above and foregoing plat of an addition to the City of Rockwall, Texas be approved by the City Council of the City of Rockwall on 15 day of April, 2025.

This approval shall be invalid unless the approved plat for such addition is recorded in the office of the County Clerk of Rockwall, County, Texas, within one hundred eighty (180) days from said date of approval.

WITNESSED and attested this 18th day of Aug, 2025.

[Signature] Mayor, City of Rockwall
[Signature] City Secretary
[Signature] City Engineer, P.E.



FINAL PLAT
TERRACES
PHASE 2

LOTS 15-61, BLOCK B; LOTS 8-23, BLOCK J;
LOTS 1-22, BLOCK K
21.648 ACRES OR 942,975 SQ. FT.
82 SINGLE FAMILY LOTS,
3 OPEN SPACE LOTS
SITUATED WITHIN A PORTION OF TRACTS 25-1, 26,
AND ALL OF TRACT 13 & 25 OF THE
WILLIAM DALTON SURVEY, ABSTRACT NO. 72

CITY OF ROCKWALL,
ROCKWALL COUNTY, TEXAS
P2024-011

June 23, 2025
EXIST. ZONING: PD-93
LAND USE: SF
SHEET 2 OF 2



THE STATE OF TEXAS
COUNTY OF ROCKWALL

I hereby certify that this instrument was FILED on the date and the time stamped hereon by me and was duly RECORDED in the Records of Rockwall County, Texas.

20250000014819 PLAT
08/18/2025 01:21:37 PM Total Fees: \$98.00

Jennifer Fagg, County Clerk
Rockwall County, TX

