


STATE PLANE COORDINATES
N = 7,009,446.2141'
E = 2,604,961.9068'

STATE PLANE COORDINATES
N = 7,009,486.4610'
E = 2,606,811.8490'

CURVE #	LENGTH	RADIUS	DELTA	CHORD
C1	81.75'	1155.00'	4°03'19"	S58° 43' 21"W 81.73'
C2	160.34'	1110.00'	8°16'36"	S56° 38' 44"W 160.20'
C3	28.00'	36.00'	44°33'46"	S66° 35' 16"W 27.30'

LINE #	LENGTH	DIRECTION
L1	114.68'	S33°19'17"E
L2	25.09'	S29°29'58"E
L3	269.61'	S44°06'48"W
L4	228.23'	N45°52'18"W
L5	269.64'	N44°08'20"E
L6	22.85'	N45°51'55"W
L7	121.80'	N1°07'51"W
L8	217.17'	S1°14'47"E
L9	45.15'	S88°52'09"W
L10	21.83'	S44°43'37"W
L11	169.64'	N45°51'55"W
L12	81.31'	S45°51'55"E

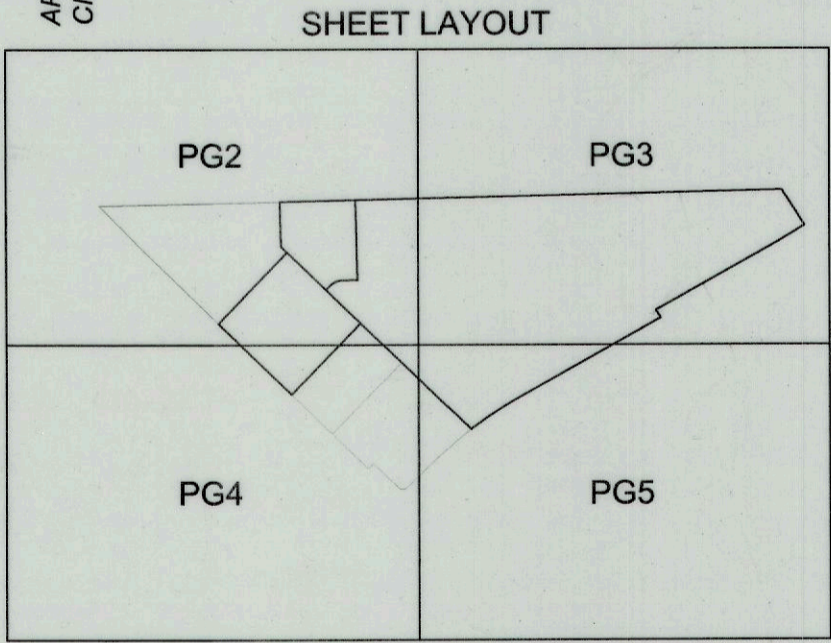

LEGEND:
 IRF IRON ROD FOUND
 PC "TXDOT" IRON ROD FOUND WITH PINK CAP STAMPED "TXDOT"
 YC "TXHS" IRON ROD FOUND WITH YELLOW CAP STAMPED "TXHS"
 IRS IRON ROD SET WITH YELLOW CAP STAMPED "TXHS"
 <CM> CONTROLLING MONUMENT
 D.R.R.C.T. DEED RECORDS, ROCKWALL COUNTY, TEXAS
 M.R.R.C.T. MAP RECORDS, ROCKWALL COUNTY, TEXAS
 O.P.R.R.C.T. OFFICIAL PUBLIC RECORDS, ROCKWALL COUNTY, TEXAS
 INST. NO. INSTRUMENT NUMBER
 VOL., PG. VOLUME, PAGE

STATE OF TEXAS
INST. NO. 20180000021509
O.P.R.R.C.T.

 STATE OF TEXAS
INST. NO. 20210000017067
O.P.R.R.C.T.

ENGINEER
THE DIMENSION GROUP
10755 SANDHILL ROAD
DALLAS, TEXAS 75238
attn: KEATON MAI

 OWNER
CREEKSIDE COMMONS CROSSING, LP
10755 SANDHILL ROAD
DALLAS, TEXAS 75238

SURVEYOR
TEXAS HERITAGE
SURVEYING, LLC

10610 Metric Drive, Suite 124, Dallas, TX 75243
Office 214-340-9700 Fax 214-340-9710
txheritage.com
Firm No. 10169300

FINAL PLAT
LOTS 19-21, BLOCK A
CREEKSIDE COMMONS ADDITION
BEING A REPLAT OF
LOTS 15, 16, & 18, BLOCK A,
CREEKSIDE COMMONS ADDITION
BEING 3 LOTS
13.286 ACRES / 578,731 SF
SITUATED IN THE
W. W. FORD SURVEY, ABSTRACT NO. 80
CITY OF ROCKWALL, ROCKWALL COUNTY, TEXAS

PARCEL CURVE TABLE				
CURVE #	LENGTH	RADIUS	DELTA	CHORD
C4	28.00'	36.00'	44°33'46"	S66° 35' 16"W 27.30'
C5	5.02'	25.00'	11°30'57"	N5° 51' 30"W 5.02'
C6	39.77'	25.00'	91°09'19"	S45° 40' 41"E 35.71'
C7	39.22'	25.00'	89°53'04"	S43° 48' 41"W 35.32'
C8	47.03'	20.00'	134°44'04"	S21° 30' 07"W 36.92'
C9	28.32'	20.00'	81°08'24"	S86° 26' 06"E 26.02'
C10	21.46'	49.00'	25°05'14"	N65° 32' 19"E 21.28'
C11	9.22'	49.00'	10°47'12"	N83° 28' 33"E 9.21'

PARCEL LINE TABLE		
LINE #	LENGTH	DIRECTION
L16	15.00'	N44°07'42"E
L17	52.07'	N45°52'18"W
L18	20.00'	N45°54'27"W
L19	51.04'	N43°59'07"E
L20	22.38'	N1°00'53"W
L21	153.66'	N43°59'07"E
L22	11.87'	N45°30'22"W
L23	19.90'	N44°29'38"E
L24	11.70'	S46°00'53"E
L25	31.45'	N43°59'07"E

PARCEL LINE TABLE		
LINE #	LENGTH	DIRECTION
L26	35.20'	N46°00'53"W
L27	20.00'	N44°08'05"E
L28	35.15'	S45°51'55"E
L29	12.34'	N43°59'07"E
L30	35.29'	N88°52'09"E
L31	5.01'	N1°06'12"W
L32	20.00'	N88°52'09"E
L33	5.00'	S1°06'12"E
L34	453.33'	N88°52'09"E
L35	301.80'	S54°13'54"E


PARCEL LINE TABLE		
LINE #	LENGTH	DIRECTION
L36	18.16'	S29°14'52"E
L37	20.00'	S60°45'12"W
L38	13.73'	S29°14'52"E
L39	290.70'	N54°13'54"W
L40	493.69'	S88°52'09"W
L41	220.81'	S43°59'07"W
L42	22.38'	S1°00'53"E
L43	59.36'	S43°59'07"W
L44	134.56'	N88°52'09"E
L45	20.01'	N2°38'25"W

PARCEL LINE TABLE		
LINE #	LENGTH	DIRECTION
L46	586.72'	S88°52'09"W
L47	20.00'	S1°13'55"E
L48	68.46'	N45°51'55"W
L49	6.59'	S43°59'07"W
L50	7.02'	S46°00'53"E
L51	7.50'	S46°00'53"E
L52	20.00'	S44°06'49"W
L53	7.50'	N46°00'53"W
L54	20.00'	N44°06'49"E
L57	12.00'	N88°45'13"E

PARCEL LINE TABLE		
LINE #	LENGTH	DIRECTION
L58	193.03'	N88°45'13"E
L59	5.00'	S1°14'47"E
L60	192.63'	S88°45'13"W
L61	168.03'	N88°45'13"E
L62	24.00'	S1°14'47"E
L63	168.18'	S88°45'13"W
L64	74.45'	N1°07'51"W
L65	10.00'	N88°45'13"E
L66	182.71'	S1°14'47"E
L67	9.99'	S88°52'09"W


PARCEL LINE TABLE		
LINE #	LENGTH	DIRECTION
L68	12.02'	S1°14'47"E
L69	34.64'	S88°52'09"W
L70	71.67'	N45°51'55"W
L71	44.60'	N88°52'09"E
L72	11.98'	S1°14'47"E

PARCEL LINE TABLE		
LINE #	LENGTH	DIRECTION
L13	22.85'	N45°51'55"W
L14	45.15'	S88°52'09"W
L15	21.83'	S44°43'37"W

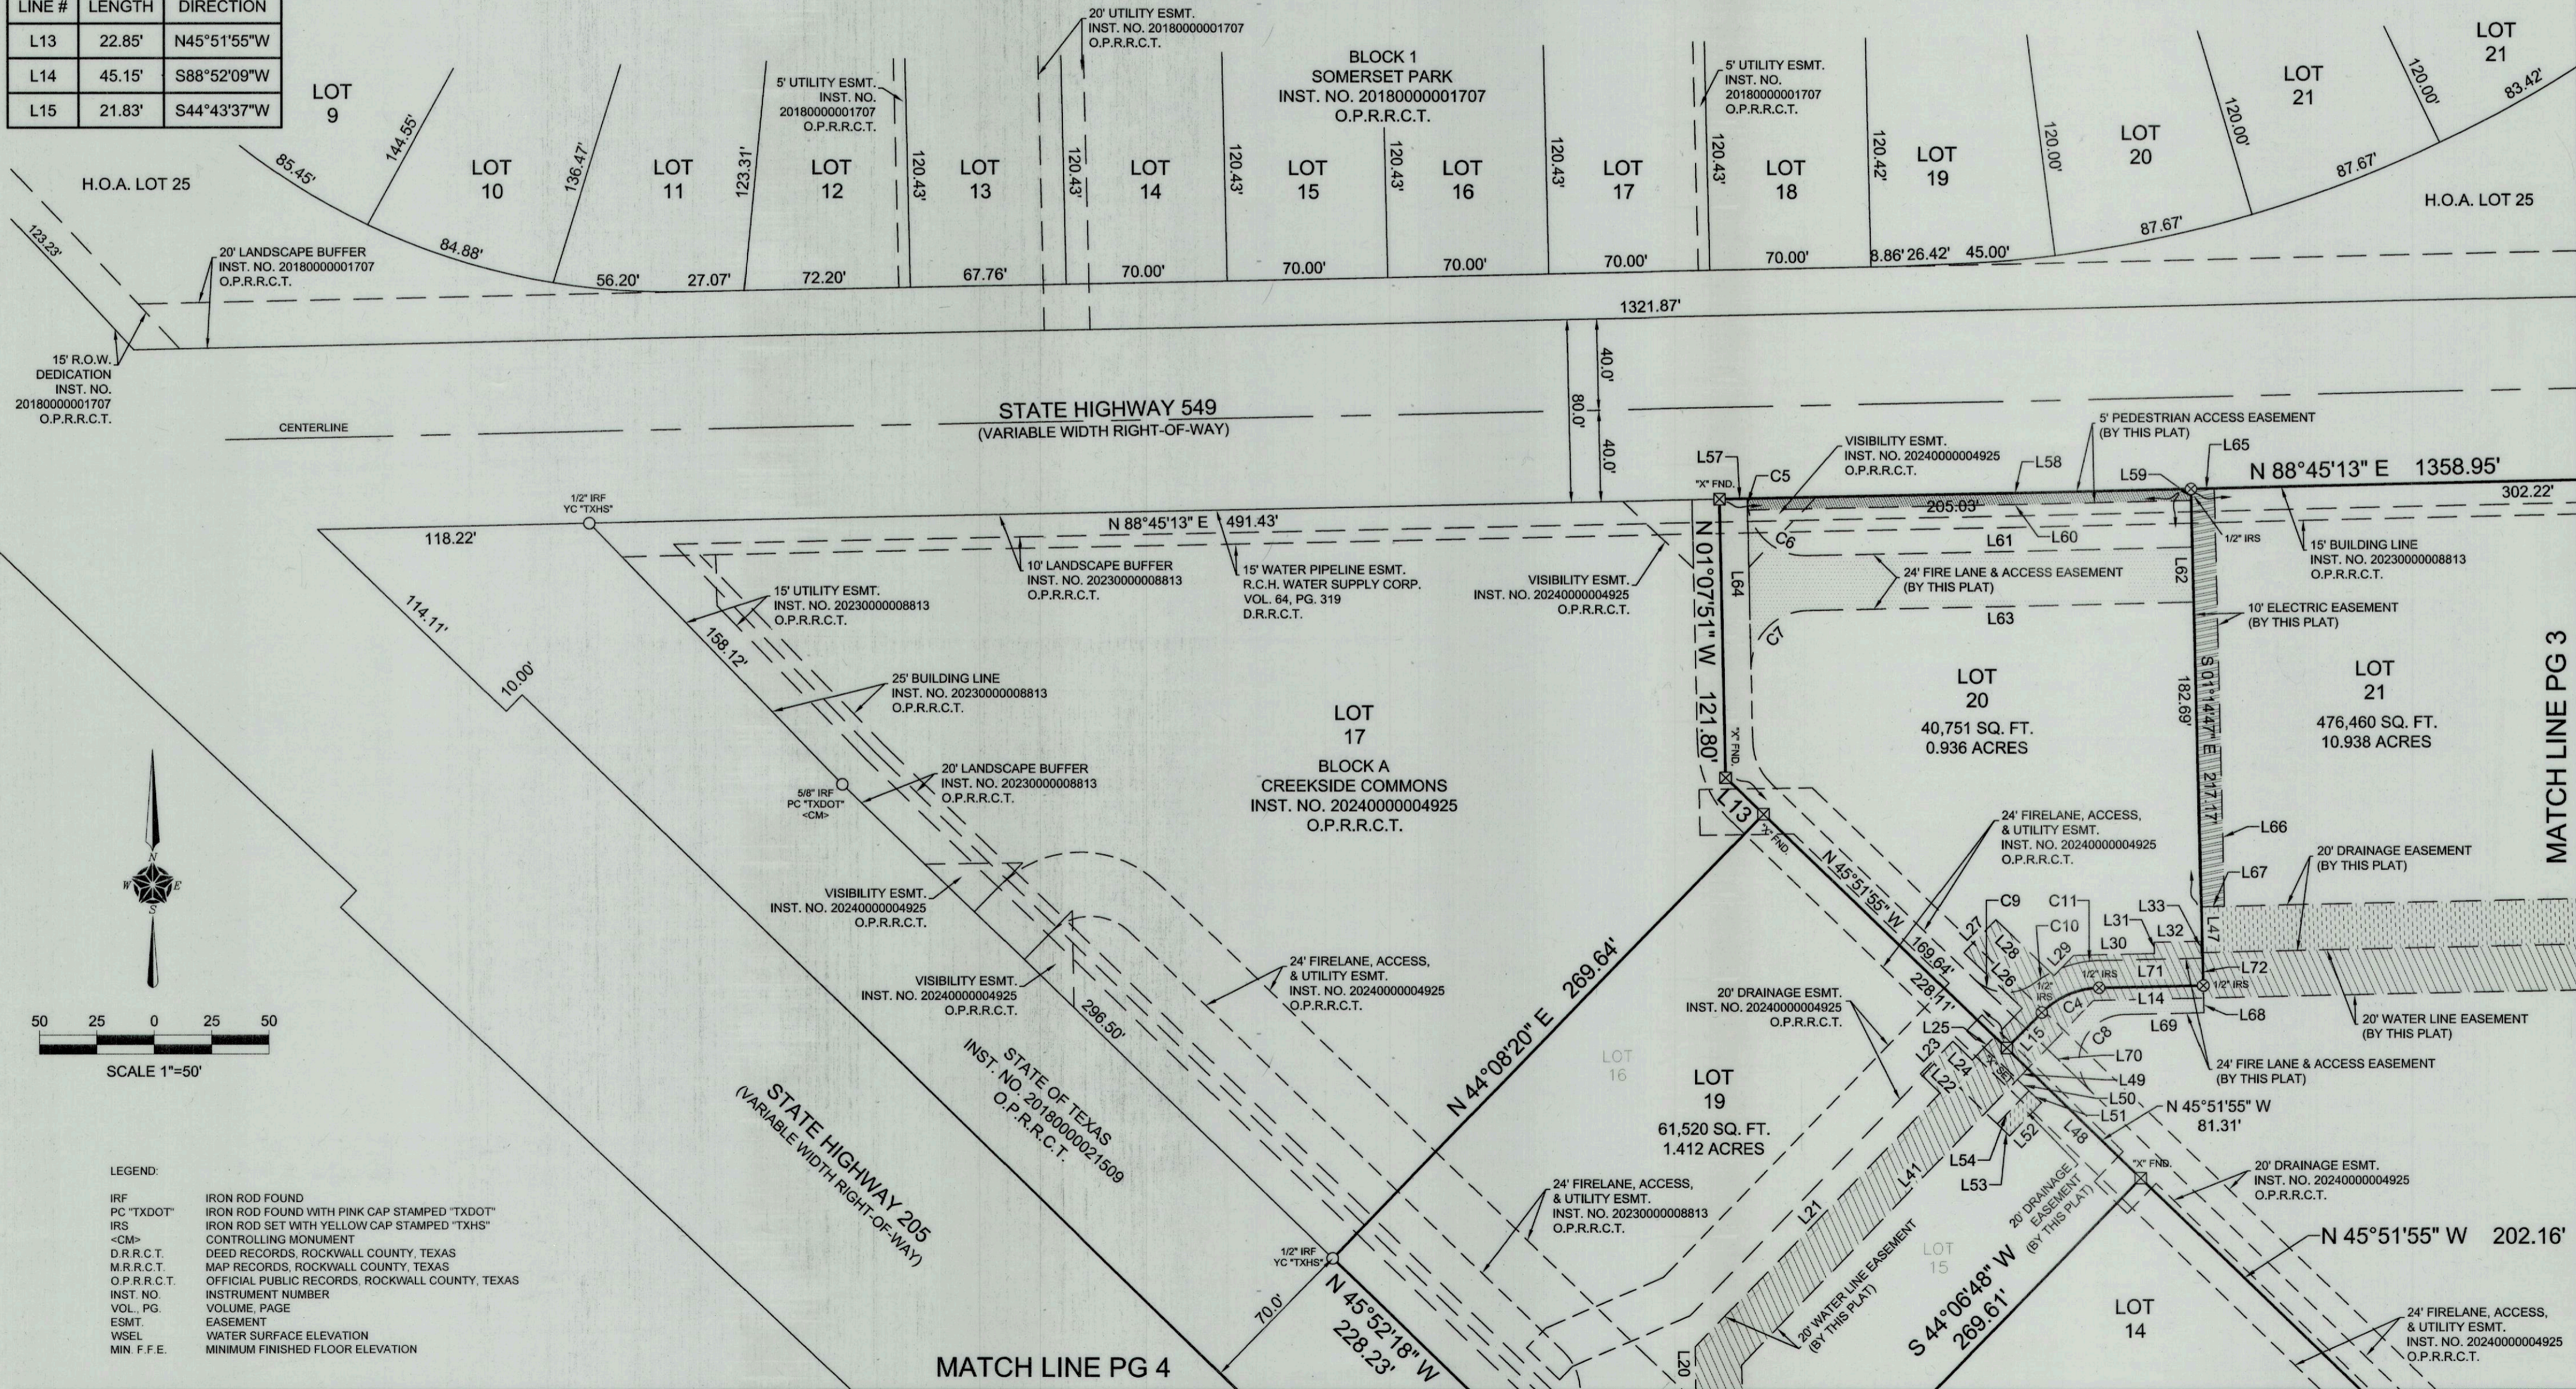


LEGEND:

- IRF IRON ROD FOUND
- PC "TXDOT" IRON ROD FOUND WITH PINK CAP STAMPED "TXDOT"
- IRS IRON ROD SET WITH YELLOW CAP STAMPED "TXHS"
- <CM> CONTROLLING MONUMENT
- D.R.R.C.T. DEED RECORDS, ROCKWALL COUNTY, TEXAS
- M.R.R.C.T. MAP RECORDS, ROCKWALL COUNTY, TEXAS
- O.P.R.R.C.T. OFFICIAL PUBLIC RECORDS, ROCKWALL COUNTY, TEXAS
- INST. NO. INSTRUMENT NUMBER
- VOL., PG. VOLUME, PAGE
- ESMT. EASEMENT
- WSEL WATER SURFACE ELEVATION
- MIN. F.F.E. MINIMUM FINISHED FLOOR ELEVATION

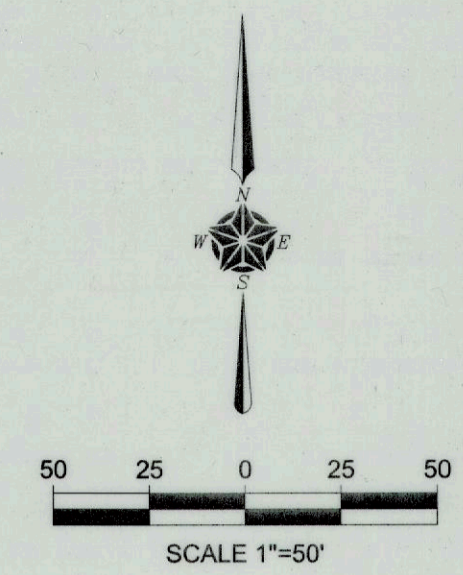


BLOCK 1
SOMERSET PARK
INST. NO. 2018000001707
O.P.R.R.C.T.

BLOCK A
EDWARDS ACRES SUBDIVISION
INST. NO. 2014000006510
O.P.R.R.C.T.

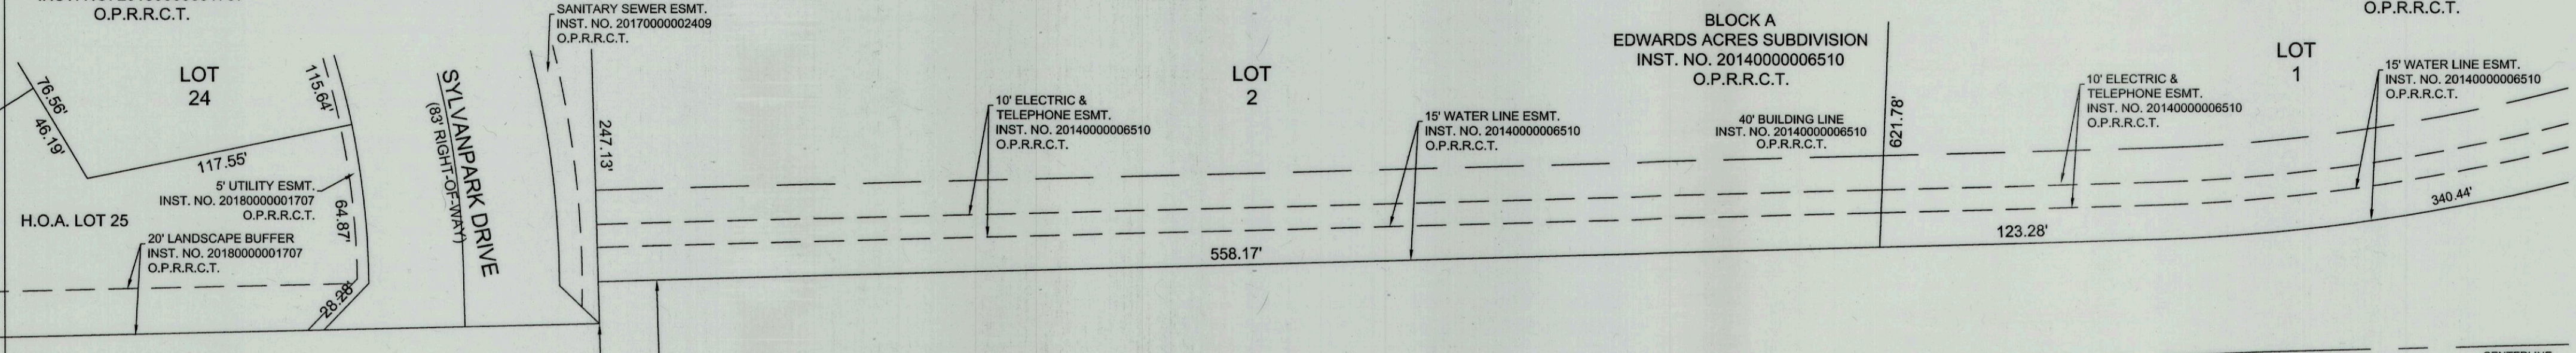


STATE HIGHWAY 549
(VARIABLE WIDTH RIGHT-OF-WAY)

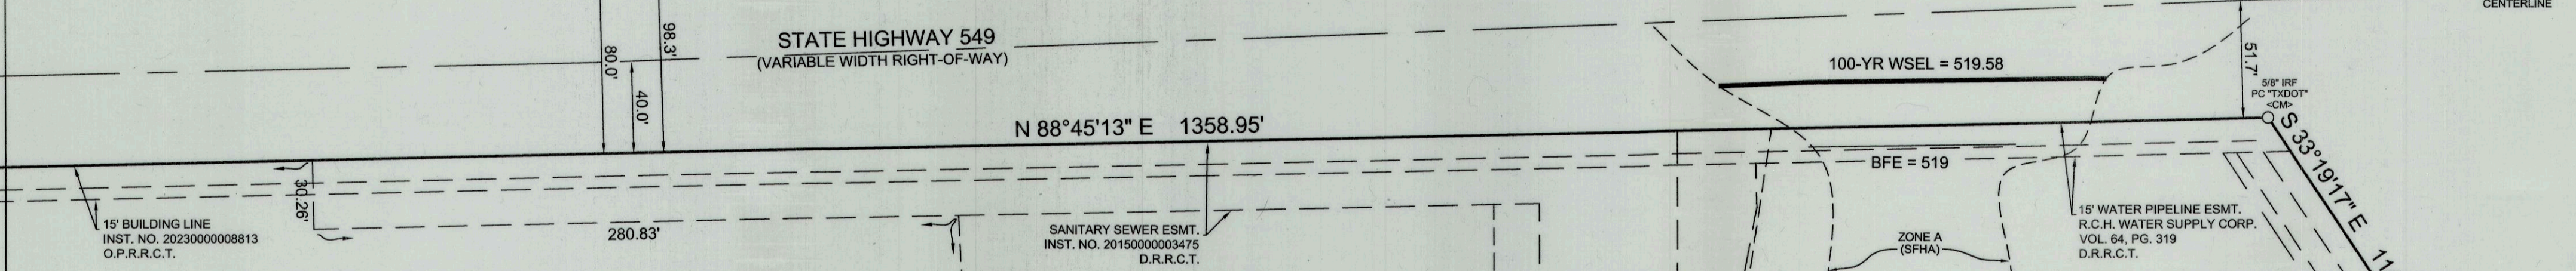

MATCH LINE PG 2


LOT 21
476,460 SQ. FT.
10.938 ACRES
MIN. F.F.E. = 528.93

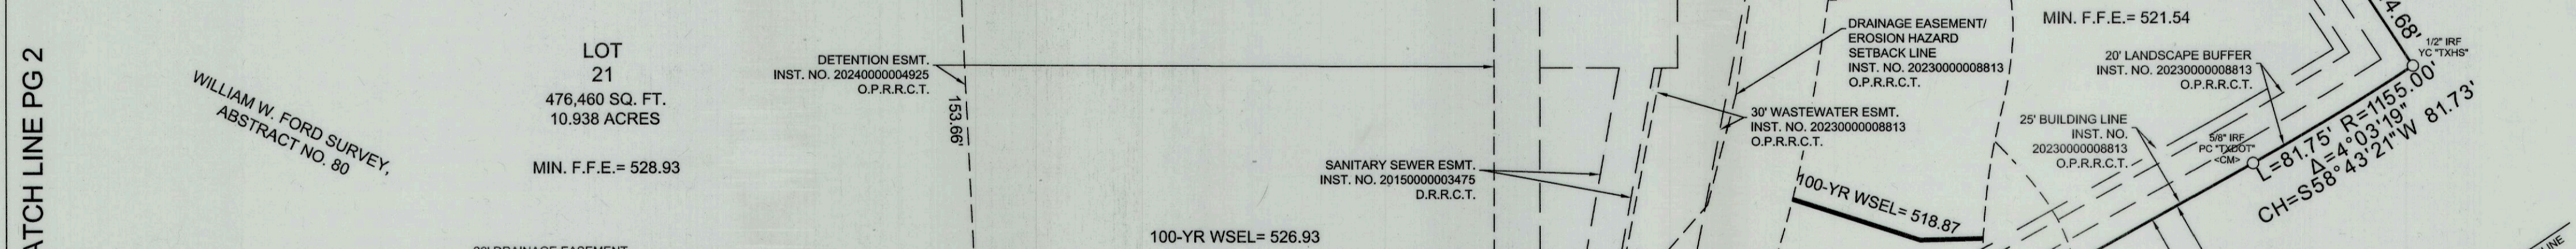

CREEKSIDE COMMONS ADDITION
BLOCK A

578,731 SQ. FT.
13.286 ACRES


CREEKSIDE COMMONS CROSSING, LP
INST. NO. 20220000021201
O.P.R.R.C.T.

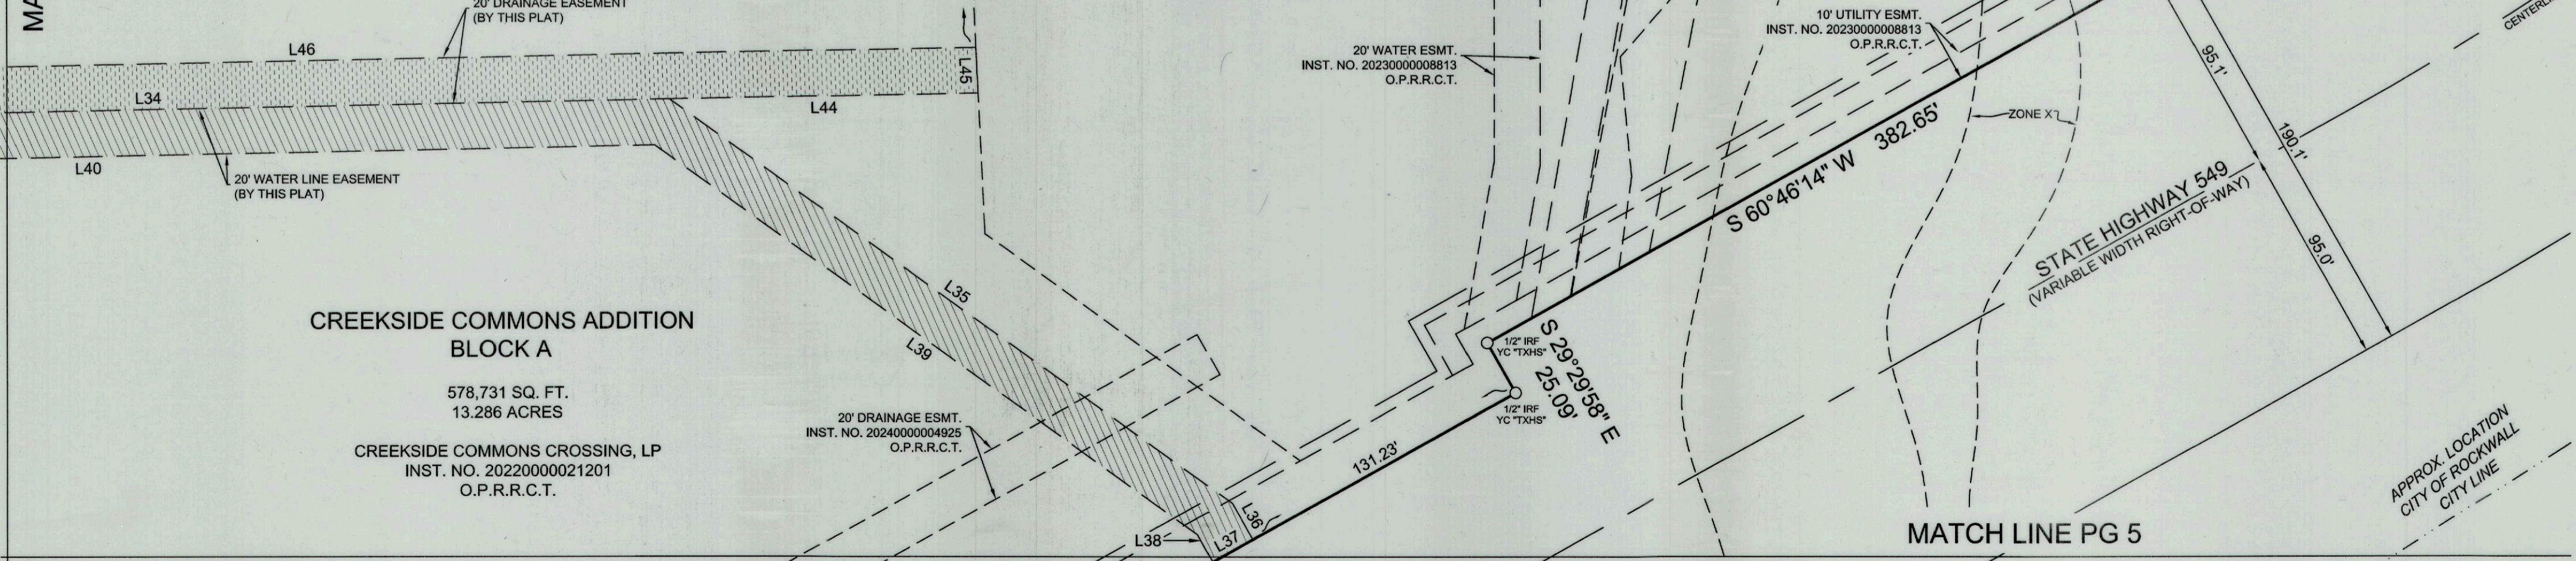

MATCH LINE PG 5

APPROX. LOCATION
CITY OF ROCKWALL
CITY LINE

MATCH LINE PG 2

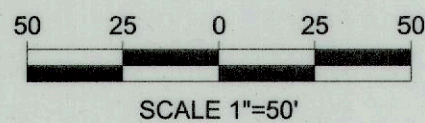

VISIBILITY ESMT.
INST. NO. 2024000004925
O.P.R.R.C.T.

VISIBILITY ESMT.
INST. NO. 2024000004925
O.P.R.R.C.T.

20' DRAINAGE ESMT.
INST. NO. 2024000004925
O.P.R.R.C.T.

LOT
14
BLOCK A
CREEKSIDE COMMONS
INST. NO. 2024000004925
O.P.R.R.C.T.

24' FIRELANE, ACCESS,
& UTILITY ESMT.
INST. NO. 20230000008813
O.P.R.R.C.T.

549 CROSSING, LP
INST. NO. 20210000028395
O.P.R.R.C.T.

LOT
1
BLOCK A
CREEKSIDE COMMONS
INST. NO. 20230000008813
O.P.R.R.C.T.

15' UTILITY ESMT.
INST. NO. 20230000008813
O.P.R.R.C.T.

25' BUILDING LINE
INST. NO. 20230000008813
O.P.R.R.C.T.

20' LANDSCAPE BUFFER
INST. NO. 20230000008813
O.P.R.R.C.T.

DETENTION ESMT.
INST. NO. 20230000008813
O.P.R.R.C.T.


STATE OF TEXAS
INST. NO. 20210000017067
O.P.R.R.C.T.

STATE HIGHWAY 205
(VARIABLE WIDTH RIGHT-OF-WAY)

GENERAL NOTES:

- 1) Subdivider's Statement: Selling a portion of this addition by metes and bounds is unlawful and a violation of the Subdivision Ordinance of the City of Rockwall and Chapter 212, Municipal Regulation of Subdivisions and Property Development, of the Texas Local Government Code, and shall be subject to the City of Rockwall withholding utilities and building permits.
- 2) Public Improvement Statement: It shall be the policy of the City of Rockwall to withhold issuing building permits until all streets, water, sewer and storm drainage systems have been accepted by the City. The approval of a subdivision plat by the City does not constitute any representation, assurance or guarantee that any building within such plat shall be approved, authorized or permit issued, nor shall such approval constitute any representation, assurance or guarantee by the City of Rockwall of the adequacy and availability for water and sanitary sewer for personal use and fire protection within such subdivision plat, as required under the Subdivision Ordinance of the City of Rockwall.
- 3) Drainage and Detention Easements: Property owner shall be responsible for maintaining, repairing, and replacing and shall bear sole liability of all systems within the drainage and detention easements.
- 4) Fire Lanes: All Fire Lanes will be constructed, maintained, repaired and replaced by the property owner. Fire Lanes shall be constructed in accordance with the approved Civil Engineering Plans for both on-site and off-site Fire Lane improvements.
- 5) Street Appurtenances: All decorative signage, posts, or lights installed in public right-of-way shall be installed, maintained, repaired, and replaced by the homeowner's association (HOA).
- 6) Bearings are based upon the Texas State Plane Coordinate System, Texas North Central Zone (4202), North American Datum of 1983 (2011).
- 7) The purpose of this replat is to create easements and change lot boundary lines.
- 8) Benchmarks:
 - COR-8: Aluminum disk stamped "City of Rockwall Survey Monument" at the northerly intersection of Silver View Lane and Diamond Way Drive ± 1 foot north of curb line in center of curve.
N= 7,018,063.113; E= 2,609,533.682; Elevation= 600.48'
 - COR-9: Brass disk stamped "City of Rockwall Survey Monument" on the south side of Discovery Boulevard at the southeaster corner of curb inlet ± 180 feet east intersection of Discovery/Corporate.
N= 7,020,550.132; E= 2,607,463.893; Elevation= 595.63'
- 9) Zoning: Commercial (C) District
- 10) Base Flood Elevation information per FEMA GIS, FIRM Panel #48397C0045L.
- 11) All Visibility Easements are 30'x30' unless otherwise noted.
- 12) WSEL information based upon Floodplain / Detention Study NDMCE No. 23-014 by Nathan D. Maier Consulting Engineers, Inc. completed December of 2023.

MATCH LINE PG 5

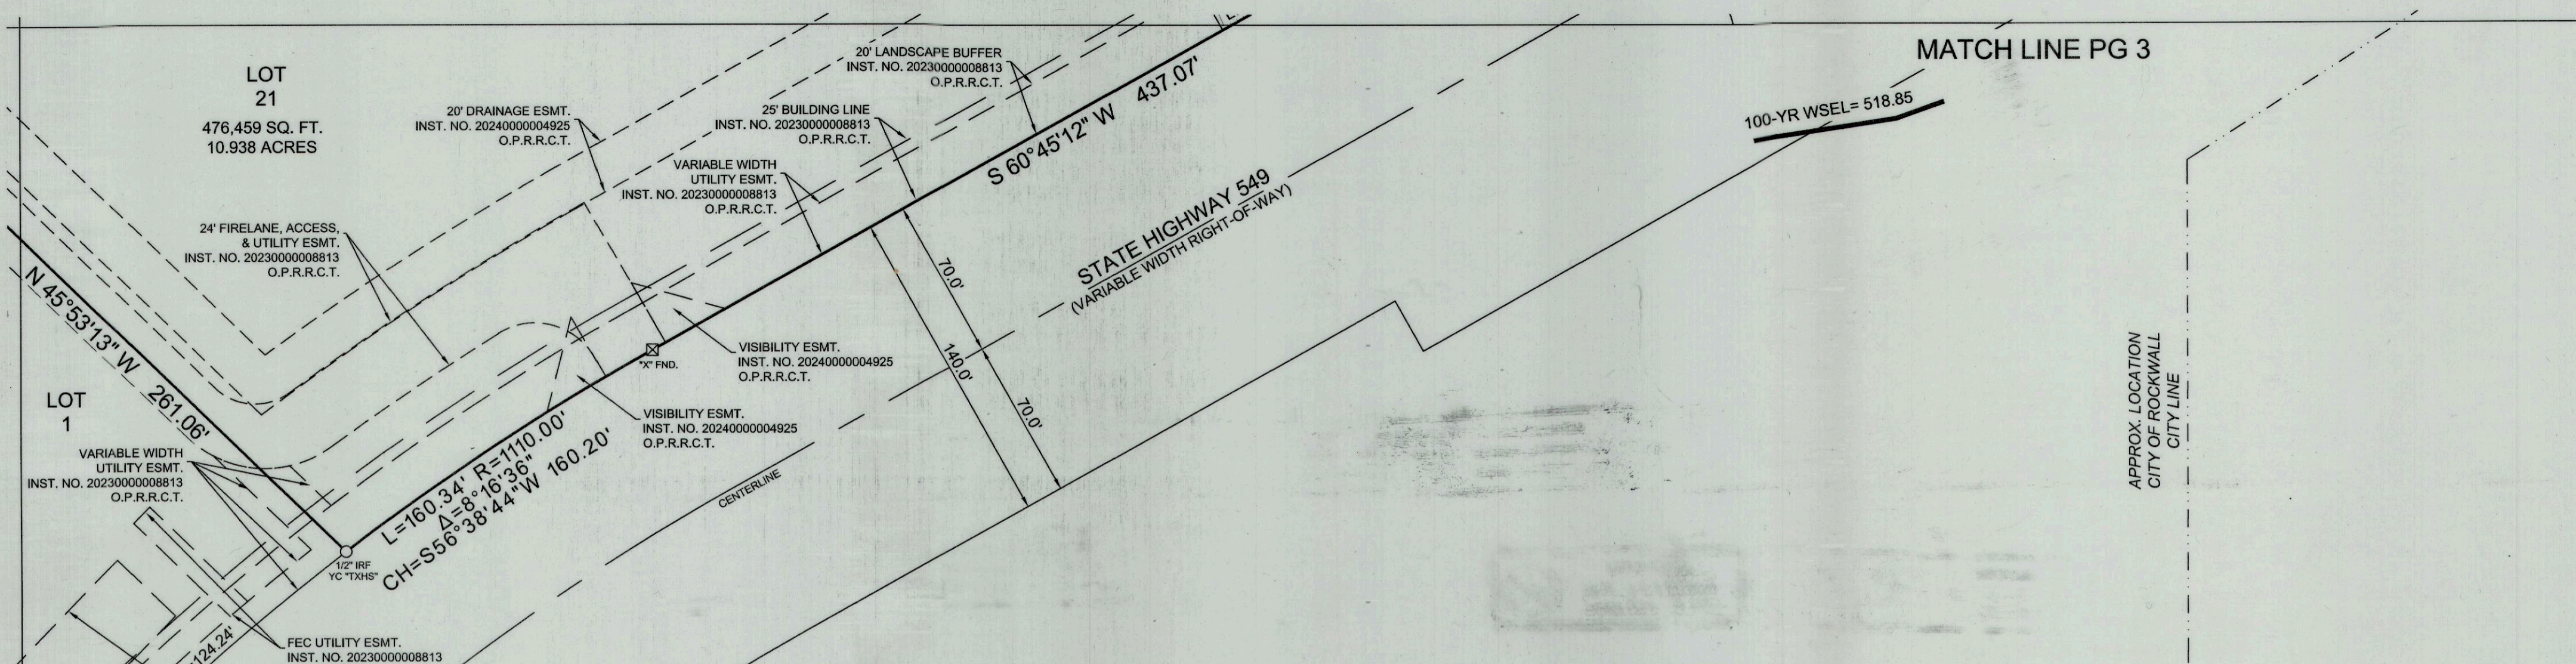

OWNER'S CERTIFICATE:

STATE OF TEXAS
COUNTY OF ROCKWALL

WHEREAS, Creekside Commons Crossing, LP is the owner of that tract of land situated in the William W. Ford Survey, Abstract No. 80, City of Rockwall, Rockwall County, Texas, being Lots 15, 16, & 18, Block A of Creekside Commons, an addition to the City of Rockwall, Rockwall County, Texas according to the plat thereof recorded in Instrument Number 2024000004925 of the Official Public Records of Rockwall County, Texas, and being a part of that tract of land described in Special Warranty Deed to Creekside Commons Crossing, LP recorded in Instrument Number 20220000021201 of the Official Public Records of Rockwall County, Texas, and being more particularly described by metes and bounds as follows:

Commencing at a 1/2 inch iron rod with yellow plastic cap stamped "TXHS" found for corner, said corner being in the northeast corner of that tract of land described as Parcel 1 Part 1 in deed to the State of Texas recorded in Instrument Number 20180000021509 of the Official Public Records of Rockwall County, Texas, said corner also being the northwest corner of Lot 17, Block A of said Creekside Commons Addition, said corner also being in the south right-of-way line of existing State Highway 549 (variable width right-of-way);

Thence North 88 degrees 45 minutes 13 seconds East, along the south right-of-way line of said existing State Highway 549, a distance of 491.43 feet to an "X" found for corner, said corner being the northeast corner of said Lot 17, Block A, said corner being the POINT OF BEGINNING;

Thence North 88 degrees 45 minutes 13 seconds East, along the south right-of-way line of said existing State Highway 549, a distance of 1,358.95 feet to a 5/8 inch iron rod with pink plastic cap stamped "TXDOT" found for corner, said corner being the northwest corner of that tract of land described as Parcel 1 Part 2 in deed to the State of Texas recorded in Instrument Number 20180000021509 of the Official Public Records of Rockwall County, Texas, said corner also being the most northerly northeast corner of said Lot 18, Block A, said corner also being in a northwest right-of-way line of new State Highway 549 (variable width right-of-way);

Thence, along the northwest line of said State of Texas Parcel 1 Part 2 tract and along the northwest line of said new State Highway 549, the following courses and distances:

Thence South 33 degrees 19 minutes 17 seconds East, a distance of 114.68 feet to a 1/2 inch iron rod with yellow plastic cap stamped "TXHS" found for corner, said corner being the beginning of a non-tangent curve to the right, having a delta of 04 degrees 03 minutes 19 seconds, a radius of 1,155.00 feet and a chord bearing and distance of South 58 degrees 43 minutes 21 seconds West, 81.73 feet;

Thence, in a southwesterly direction, along said curve to the right, an arc length of 81.75 feet to a 5/8 inch iron rod with pink plastic cap stamped "TXDOT" found for corner;

Thence South 60 degrees 46 minutes 14 seconds West, a distance of 382.65 feet to a 1/2 inch iron rod with yellow plastic cap stamped "TXHS" found for corner;

Thence South 29 degrees 29 minutes 58 seconds East, a distance of 25.09 feet to a 1/2 inch iron rod with yellow plastic cap stamped "TXHS" found for corner;

Thence South 60 degrees 45 minutes 08 seconds West, a distance of 437.07 feet to a "X" found for corner, said corner being the beginning of a non-tangent curve to the left, having a delta of 08 degrees 16 minutes 36 seconds, a radius of 1,110.00 feet and a chord bearing and distance of South 56 degrees 38 minutes 44 seconds West, 160.20 feet;

Thence, in a southwesterly direction, along said curve to the left, an arc length of 160.34 feet to a 1/2 inch iron rod with yellow plastic cap stamped "TXHS" found for corner, said corner being the east corner of Lot 1, Block A of said Creekside Commons, an addition to the City of Rockwall, Rockwall County, Texas according to the plat thereof recorded in Instrument Number 20230000008813 of the Official Public Records of Rockwall County, Texas;

Thence North 45 degrees 53 minutes 13 seconds West, along the northeast line of said Lot 1, Block A, a distance of 261.06 feet to an "X" found for corner, said corner being the north corner of said Lot 1, Block A, said corner also being the east corner of Lot 14, Block A of said Creekside Commons Addition (Inst. No. 20240000004925);

Thence North 45 degrees 51 minutes 55 seconds West, along the northeast line of said Lot 14, Block A, a distance of 202.16 feet to an "X" found for corner, said corner being the north corner of said Lot 14, Block A;

Thence South 44 degrees 06 minutes 48 seconds West, along the northwest line of said Lot 14, Block A, a distance of 269.61 feet to a 1/2 inch iron rod with cap stamped "SUMMIT" found for corner, said corner being the west corner of said Lot 14, Block A, said corner also being in the northeast line of said State of Texas Parcel 1 Part 1 tract;

Thence North 45 degrees 52 minutes 18 seconds West, along a northeast line of said State of Texas Parcel 1 Part 1 tract, a distance of 228.23 feet to a 1/2 inch iron rod with yellow plastic cap stamped "TXHS" found for corner, said corner being the south corner of said Lot 17, Block A;

Thence North 44 degrees 08 minutes 20 seconds East, along the southeast line of said Lot 17, Block A, a distance of 269.64 feet to an "X" found for corner, said corner being the east corner of said Lot 17, Block A;


Thence North 45 degrees 51 minutes 55 seconds West, along the easterly line of said Lot 17, Block A, a distance of 22.85 feet to an "X" found for corner;

Thence North 01 degrees 07 minutes 51 seconds West, along the easterly line of said Lot 17, Block A, a distance of 121.80 feet to the POINT OF BEGINNING and containing 578,731 square feet or 13.286 acres of land.

MATCH LINE PG 4

MATCH LINE PG 3

APPROX. LOCATION
CITY OF ROCKWALL
CITY LINE

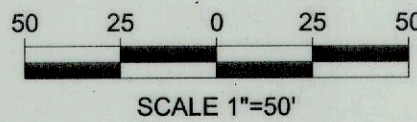

OWNER'S DEDICATION:

NOW THEREFORE, KNOW ALL MEN BY THESE PRESENTS:

STATE OF TEXAS
COUNTY OF ROCKWALL

I the undersigned owner of the land shown on this plat, and designated herein as the CREEKSIDE COMMONS ADDITION subdivision to the City of Rockwall, Texas, and whose name is subscribed hereto, hereby dedicate to the use of the public forever all streets, alleys, parks, water courses, drains, easements and public places thereon shown on the purpose and consideration therein expressed. I further certify that all other parties who have a mortgage or lien interest in the CREEKSIDE COMMONS ADDITION subdivision have been notified and signed this plat. I understand and do hereby reserve the easement strips shown on this plat for the purposes stated and for the mutual use and accommodation of all utilities desiring to use or using same. I also understand the following:


1. No buildings shall be constructed or placed upon, over, or across the utility easements as described herein.
2. Any public utility shall have the right to remove and keep removed all or part of any buildings, fences, trees, shrubs, or other growths or improvements which in any way endanger or interfere with construction, maintenance or efficiency of their respective system on any of these easement strips; and any public utility shall at all times have the right of ingress or egress to, from and upon the said easement strips for purposes of construction, reconstruction, inspecting, patrolling, maintaining, and either adding to or removing all or part of their respective system without the necessity of, at any time, procuring the permission of anyone.
3. The City of Rockwall will not be responsible for any claims of any nature resulting from or occasioned by the establishment of grade of streets in the subdivision.
4. The developer/property owner and subdivision engineer shall bear total responsibility for storm drain improvements.
5. The developer/property owner shall be responsible for the necessary facilities to provide drainage patterns and drainage controls such that properties within the drainage area are not adversely affected by storm drainage from the development.
6. No house dwelling unit, or other structure shall be constructed on any lot in this addition by the owner or any other person until the developer and/or owner has complied with all requirements of the Subdivision Regulations of the City of Rockwall regarding improvements with respect to the entire block on the street or streets on which property abuts, including the actual installation of streets with the required base and paving, curb and gutter, water and sewer, drainage structures, storm structures, storm sewers, and alleys, all according to the specifications of the City of Rockwall; or

Until an escrow deposit, sufficient to pay for the cost of such improvements, as determined by the city's engineer and/or city administrator, computed on a private commercial rate basis, has been made with the city secretary, accompanied by an agreement signed by the developer and/or owner, authorizing the city to make such improvements at prevailing private commercial rates, or have the same made by a contractor and pay for the same out of the escrow deposit, should the developer and/or owner fail or refuse to install the required improvements within the time stated in such written agreement, but in no case shall the City be obligated to make such improvements itself. Such deposit may be used by the owner and/or developer as progress payments as the work progresses in making such improvements by making certified requisitions to the city secretary, supported by evidence of work done; or

Until the developer and/or owner files a corporate surety bond with the city secretary in a sum equal to the cost of such improvements for the designated area, guaranteeing the installation thereof within the time stated in the bond, which time shall be fixed by the city council of the City of Rockwall.

I further acknowledge that the dedications and/or exaction's made herein are proportional to the impact of the Subdivision upon the public services required in order that the development will comport with the present and future growth needs of the City; I, my successors and assigns hereby waive any claim, damage or cause of action that I may have as a result of the dedication of exactions made herein.

Creekside Commons Crossing, LP




Jassem Setayesh
President/CEO


STATE OF TEXAS
COUNTY OF DALLAS

BEFORE ME, the undersigned authority, on this day personally appeared Jassem Setayesh, a Texas limited liability company, known to me to be the person whose name is subscribed to the foregoing instrument, and acknowledged to me that he executed the same for the purposes and considerations therein stated.

GIVEN UNDER MY HAND AND SEAL OF OFFICE, this 11th day of March, 2026.

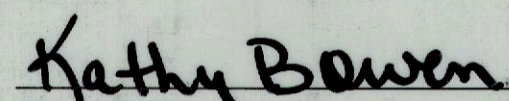


Kathy Bowen
Notary Signatur

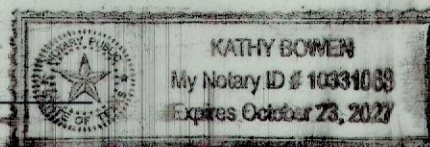


SURVEYORS CERTIFICATE:


I, J. R. January, do hereby certify that I prepared this plat from an actual and accurate survey of the land, and that the corner monuments shown thereon were properly placed under my personal supervision.

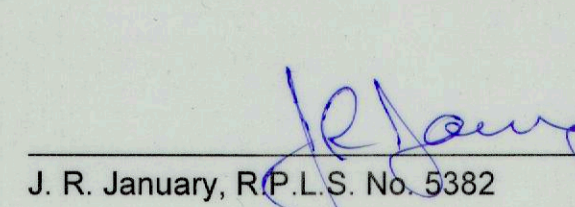


J. R. January, R.P.L.S. No. 5382

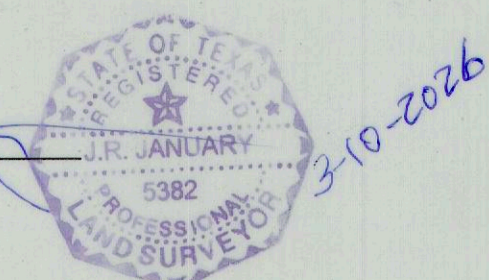


APPROVED: I hereby certify that the above and foregoing Subdivision Plat was reviewed by the Planning and Zoning Commission and approved by the City Council of the City of Rockwall, Texas for the preparation of a Final Plat on the 2nd day of February, 2026.

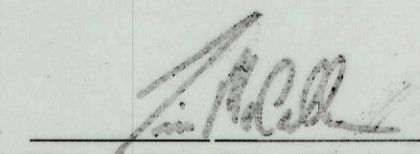


Mayor of the City of Rockwall

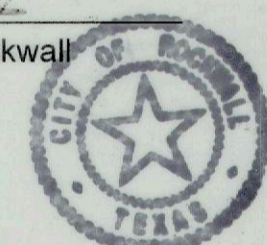


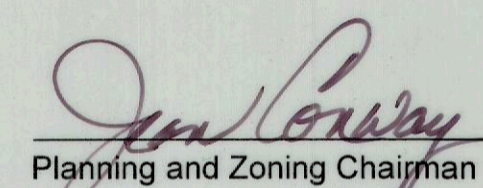

Planning and Zoning Chairman

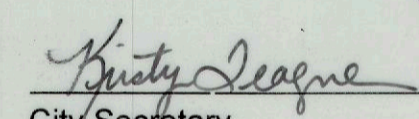

City Secretary

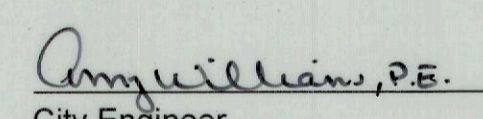

City Engineer

THE STATE OF TEXAS
COUNTY OF ROCKWALL
I hereby certify that this instrument was FILED on the date and the time stamped hereon by me and was duly RECORDED in the Records of Rockwall County, Texas.
2026000006514 PLAT
04/09/2026 08:25:55 AM Total Fees: \$294.00
Jennifer Fogg, County Clerk
Rockwall County, TX

ENGINEER
THE DIMENSION GROUP
10755 SANDHILL ROAD
DALLAS, TEXAS 75238
attn: KEATON MAI

OWNER
CREEKSIDE COMMONS CROSSING, LP
10755 SANDHILL ROAD
DALLAS, TEXAS 75238



SURVEYOR
TEXAS HERITAGE
SURVEYING, LLC
10610 Metric Drive, Suite 124, Dallas, TX 75243
Office 214-340-9700 Fax 214-340-9710
txheritage.com
Firm No. 10169300

FINAL PLAT
LOTS 19-21, BLOCK A
CREEKSIDE COMMONS ADDITION
BEING A REPLAT OF
LOTS 15, 16, & 18, BLOCK A,
CREEKSIDE COMMONS ADDITION
BEING 3 LOTS
13.286 ACRES / 578,731 SF
SITUATED IN THE
W. W. FORD SURVEY, ABSTRACT NO. 80
CITY OF ROCKWALL, ROCKWALL COUNTY, TEXAS