


City of Rockwall

Planning & Zoning Department
385 S. Goliad Street
Rockwall, Texas 75032
(P): (972) 771-7745
(W): www.rockwall.com

The City of Rockwall GIS maps are continually under development and therefore subject to change without notice. While we endeavor to provide timely and accurate information, we make no guarantees. The City of Rockwall makes no warranty, express or implied, including warranties of merchantability and fitness for a particular purpose. Use of the information is the sole responsibility of the user.

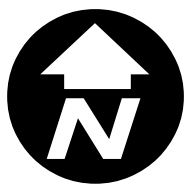

0 50 100 200
SCALE: 1" = 100'



BREEZY HILL
PH. IIA & IIB
VOL. H, PG. 371

SKYVIEW COUNTRY ESTATES
LOTS 8A AND 8B
CABINET H, SLIDE 171
P.R.R.C.T.

CITY OF ROCKWALL GRID SYSTEM COORDINATES	
X	Y
2596482.63	7041775.72
ELEV = 503.5	

STRICKLAND SURVEY
ABSTRACT NO. 187
T.R. BAILEY SURVEY
ABSTRACT NO. 30


S89° 28' 34" E
65.00'

J. STRICKLAND SURVEY
ABSTRACT NO. 187
J. SIMMONS SURVEY
ABSTRACT NO. 190

CITY OF ROCKWALL GRID SYSTEM COORDINATES	
X	Y
2598183.83	7041784.37
ELEV = 537.5	

SKYVIEW COUNTRY ESTATES NO. 2
CABINET A, SLIDE 296
P.R.R.C.T.

JOHN KING BOULEVARD
(120' R.O.W.)

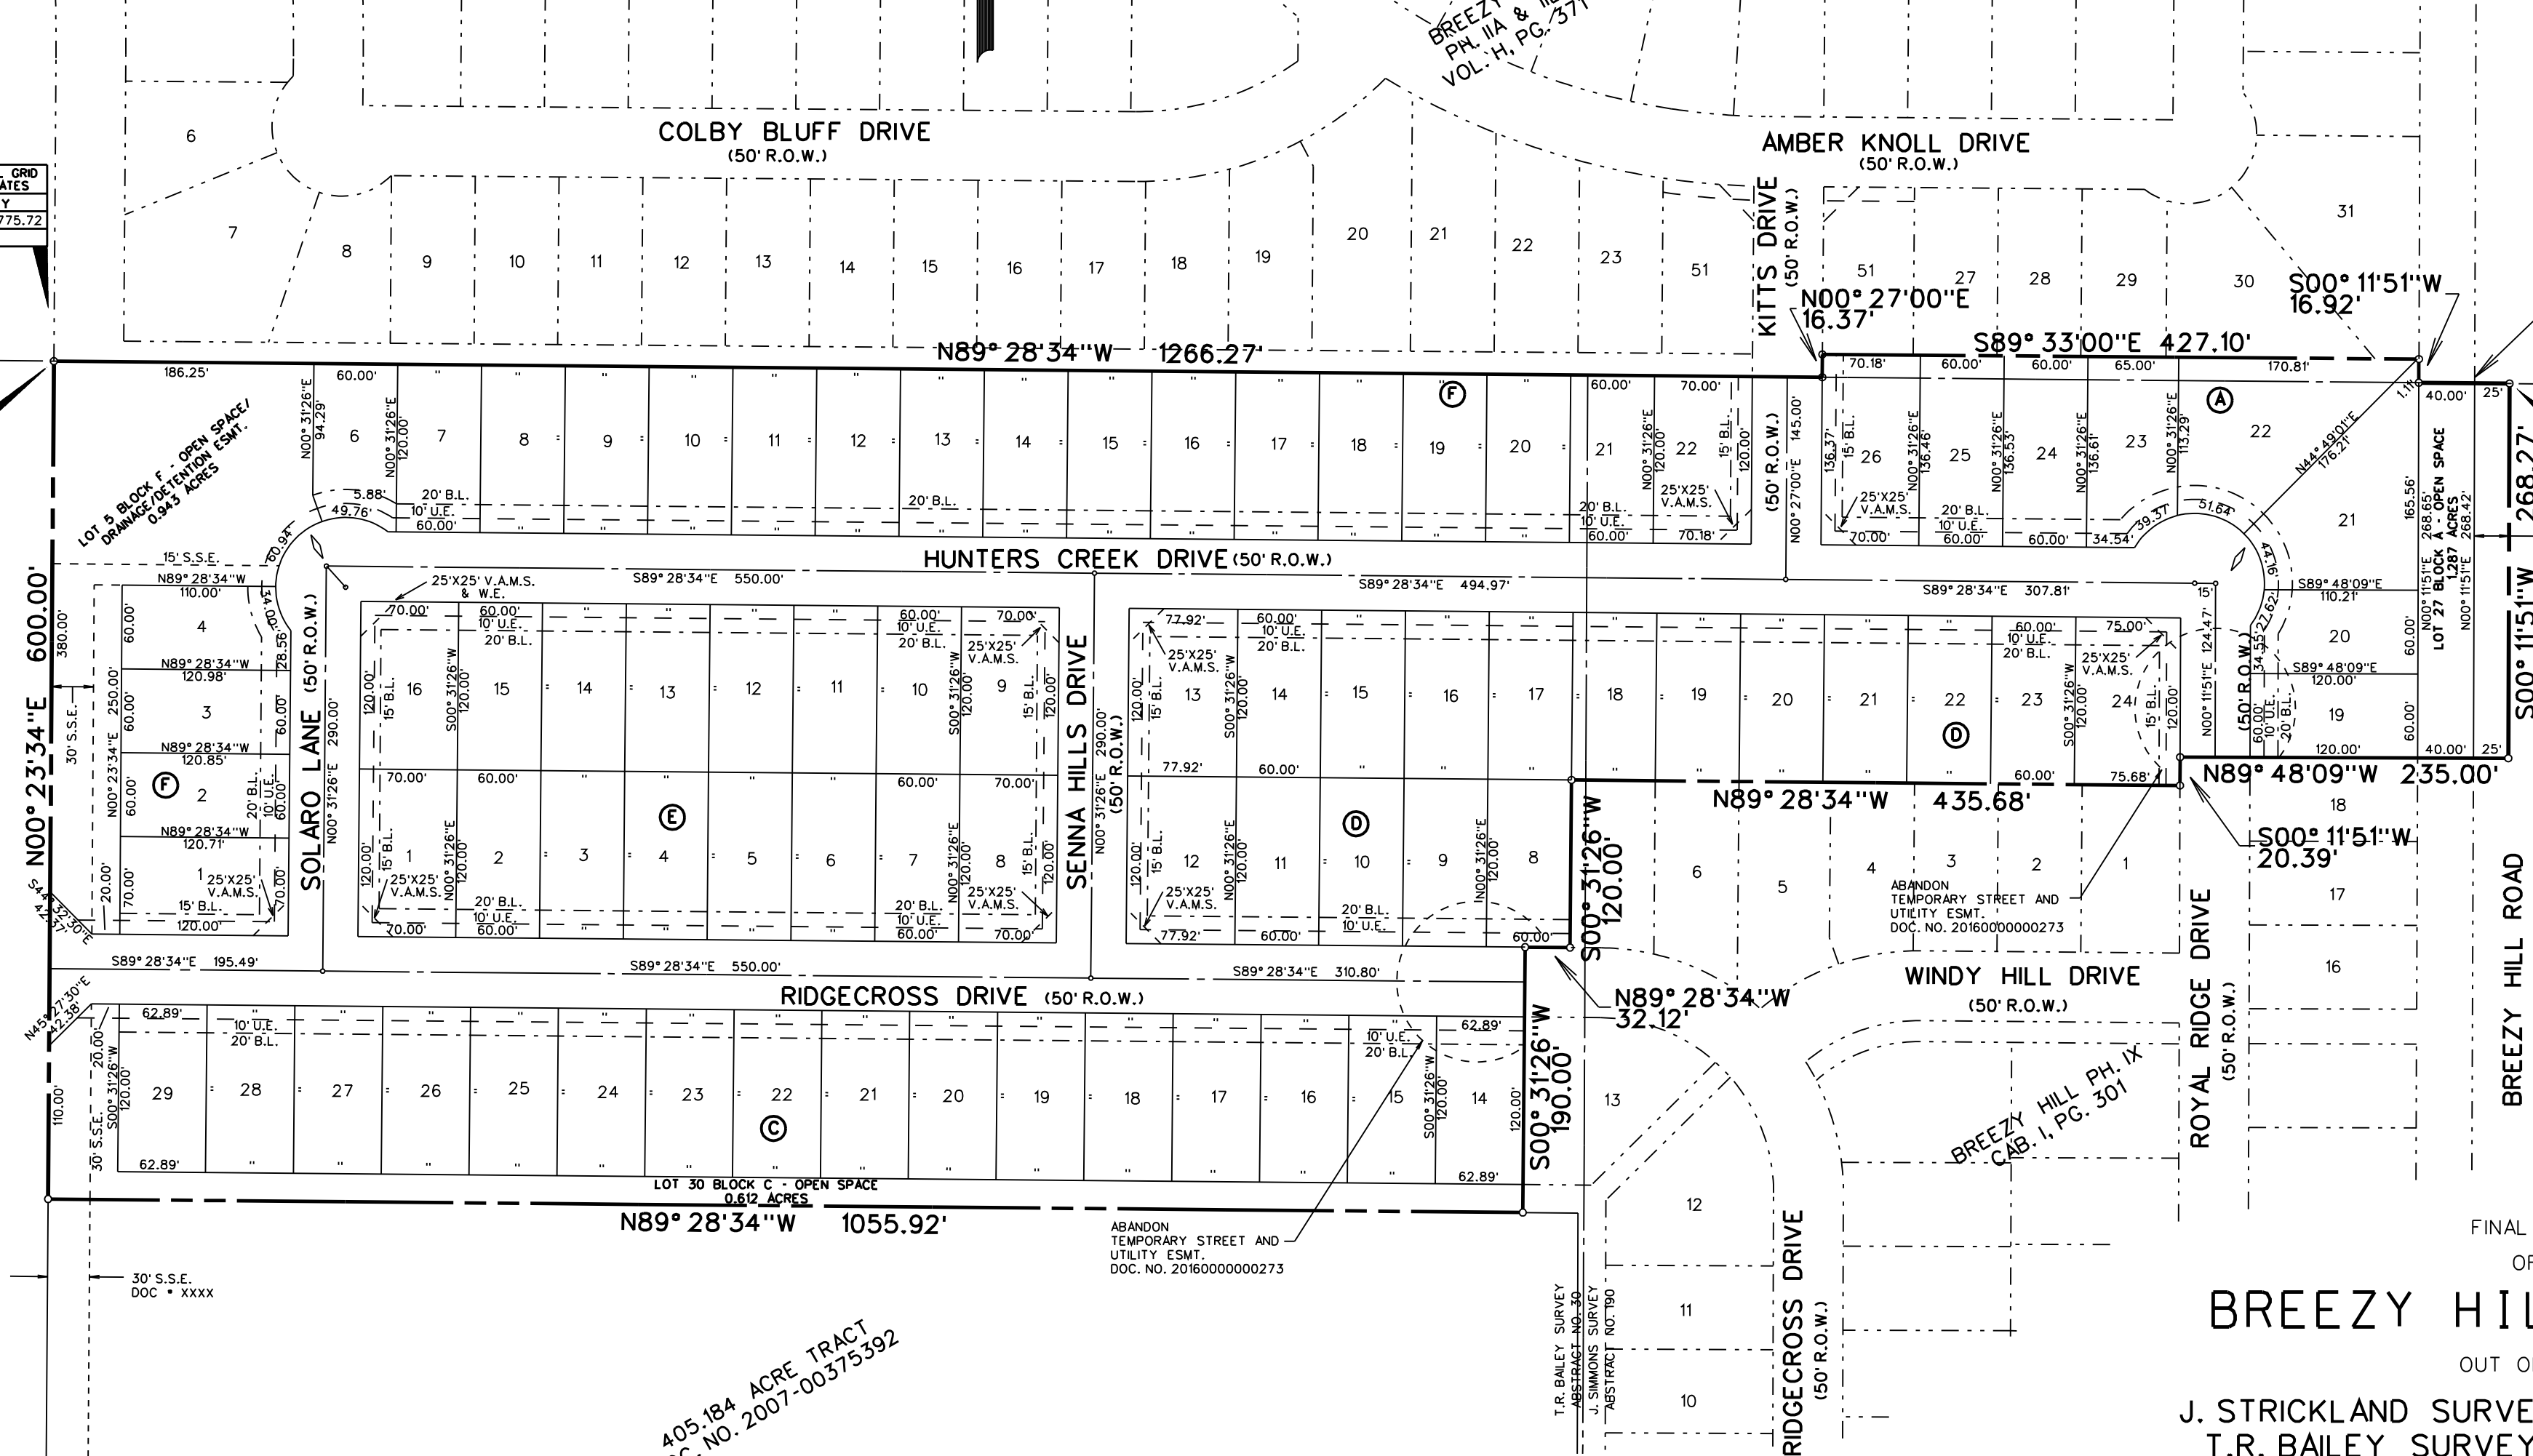

BREEZY HILL PHASE X

OUT OF THE
J. STRICKLAND SURVEY, ABSTRACT NO. 187
T.R. BAILEY SURVEY, ABSTRACT NO. 30
J. SIMMONS SURVEY, ABSTRACT NO. 190
IN THE

CITY OF ROCKWALL
ROCKWALL COUNTY, TEXAS

OWNERS
BH 60's POD, LTD.
8214 WESTCHESTER DRIVE., SUITE 710
DALLAS, TEXAS 75225
214-522-4945


BH BALANCE 4, LLC.
8214 WESTCHESTER DRIVE., SUITE 710
DALLAS, TEXAS 75225
214-522-4945

PREPARED BY
CORWIN ENGINEERING, INC.
200 W. BELMONT, SUITE E
ALLEN, TEXAS 75013
972-396-1200


MARCH 2017 SCALE 1" = 100'

NOTES

- Bearings are referenced to Breezy Hill Phase III, an addition to the City of Rockwall, as described in Cab. I, Slides 159-160, in the Plat Records of Rockwall County, Texas.
- All lot lines are radial or perpendicular to the street unless otherwise noted by bearing.
- 1/2" iron rods with "CORWIN ENGR. INC." caps set at all boundary corners, block corners, points of curvature, points of tangency, and angle points in public right-of-way unless otherwise noted.
- B.L. - Building Line.
U.E. - Utility Easements.
C.M. - Controlling Monument.
D.E. - Drainage Easement
W.E. - Water line Easement
S.S.E. - Sanitary Sewer Easement
V.A.M.S. - Visibility, Maintenance & Sidewalk Easement
H.O.A. - Homeowners Association
- Street Name Change
- All open spaces, drainage areas and other common areas shall be maintained by the Homeowners Association.
- No building permits will be issued until all public improvements are accepted by the City.

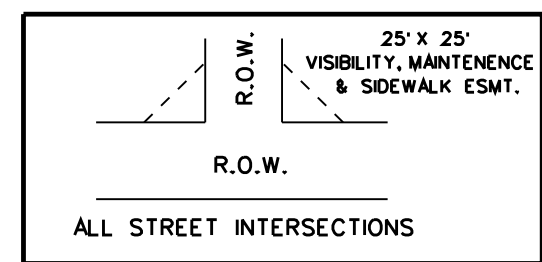

VISIBILITY, MAINTENANCE
& SIDEWALK EASEMENT DETAIL
N.T.S.

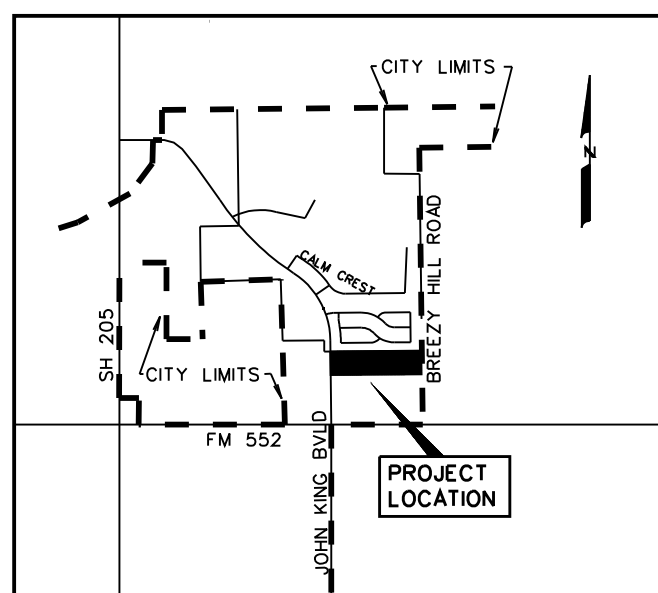

LOCATION MAP
N.T.S.

TOTAL ACRES 19.365
TOTAL RESIDENTIAL LOTS 79

LEGAL DESCRIPTION

WHEREAS, BH BALANCE 4, LLC., is the owner of a tract of land situated in the T.R. Bailey Survey, Abstract No. 30, J. Simmons Survey Abstract No. 190 J. Strickland Survey, Abstract No. 187 in the City of Rockwall, Rockwall County, Texas, being out of a 26.320 acre tract, as described in Clerks File No. 20140000011556 in the Deed Records of Rockwall County, Texas and being more particularly described as follows:

BEGINNING, at a 1/2 inch iron rod found at the southwest corner of Breezy HillPhase IIA & IIB, an addition to the City of Rockwall, as described in Cab. H, PG. 371 in the Plat Records of Rockwall County, Texas, being in east line of John King Boulevard (120' R.O.W.):

THENCE, North 89°28'34" West, along the south line of said Breezy HillPhase IIA & IIB, for a distance of 1266.27 feet, to a 1/2 inch iron rod set with a yellow cap stamped "Corwin Eng. Inc.":

THENCE, North 00°27'00" East, departing said south line, for a distance of 16.37 feet, to a 1/2 inch iron rod set with a yellow cap stamped "Corwin Eng. Inc.":

THENCE, South 89°33'00" East, for a distance of 427.10 feet, to a 1/2 inch iron rod set with a yellow cap stamped "Corwin Eng. Inc.":

THENCE, South 00°11'51" West, for a distance of 16.92 feet, to a 1/2 inch iron rod set with a yellow cap stamped "Corwin Eng. Inc.", in the north line of said Breezy HillPhase IIA & IIB:

THENCE, South 89°28'34" East, along said north line, for a distance of 65.00 feet, to an "X" cut found at the southeast corner of said Breezy HillPhase IIA & IIB and being in Breezy Hill Road (Variable R.O.W.):

THENCE, South 00°11'51" West, along the east line of said 26.320 acre tract and with Breezy Hill Road, for a distance of 268.27 feet, to an "X" cut found at the northeast corner of Breezy Phase IX, on addition to the City of Rockwall, as described in Cab. I, Pg. 301, in the Plat Records of Rockwall County, Texas:

THENCE, North 89°48'09" West, departing said east line and with the north line of said Breezy HillPhase IX, for a distance of 235.00 feet, to a 1/2 inch iron rod found:

THENCE, South 00°11'51" West, continuing along said north line, for a distance of 20.39 feet, to a 1/2 inch rod found:

THENCE, North 89°28'34" West, continuing along said north line, for a distance of 435.68 feet, to a 1/2 inch iron rod found at the most northerly northwest corner of said Breezy HillPhase IX:

THENCE, South 00°31'26" West, along the west line of said Breezy HillPhase IX, for a distance of 120.00 feet, to a 1/2 inch iron rod found:

THENCE, North 89°28'34" West, continuing along said west line, for a distance of 32.12 feet, to a 1/2 inch iron rod set with a yellow cap stamped "Corwin Eng. Inc.":

THENCE, South 00°31'26" West, continuing along said west line, for a distance of 190.00 feet, to a 1/2 inch iron rod set with a yellow cap stamped "Corwin Eng. Inc.":

THENCE, North 89°28'34" West, continuing along said west line, for a distance of 32.12 feet, to a 1/2 inch iron rod set with a yellow cap stamped "Corwin Eng. Inc.":

THENCE, South 00°31'26" West, continuing along said west line, for a distance of 190.00 feet, to a 1/2 inch iron rod set with a yellow cap stamped "Corwin Eng. Inc.":

THENCE, South 89°28'34" East, departing said west line, for a distance of 1055.92 feet, to a 1/2 inch iron rod set with a yellow cap stamped "Corwin Eng. Inc.", in the east line of said John King Boulevard:

THENCE, North 00°23'34" East, along the east line of said John King Boulevard, for a distance of 600.00 feet, to the POINT OF BEGINNING and containing 19.365 acres of land.

OWNER'S CERTIFICATE

NOW, THEREFORE, KNOW ALL MEN BY THESE PRESENTS:

STATE OF TEXAS
COUNTY OF ROCKWALL

We the undersigned owner"s" of the land shown on this plat, and designated herein as the BREEZY HILL PHASE X, subdivision to the City of Rockwall, Texas, and whose name is subscribed hereto, hereby dedicate to the use of the public forever all streets, alleys, parks, water courses, drains, easements and public places thereon shown on the purpose and consideration therein expressed. We further certify that all other parties who have a mortgage or lien interest in the BREEZY HILL PHASE X, subdivision have been notified and signed this plat.

We understand and do hereby reserve the easement strips shown on this plat for the purposes stated and for the mutual use and accommodation of all utilities desiring to use or using same. We also understand the following:

1. No buildings shall be constructed or placed upon, over, or across the utility easements as described herein.

2. Any public utility shall have the right to remove and keep removed all or part of any buildings, fences, trees, shrubs, or other growths or improvements which in any way endanger or interfere with construction, maintenance or efficiency of their respective system on any of these easement strips; and any public utility shall at all times have the right of ingress or egress to, from and upon the said easement strips for purpose of construction, reconstruction, inspecting, patrolling, maintaining, and either adding to or removing all or part of their respective system without the necessity of, at any time, procuring the permission of anyone.

3. The City of Rockwall will not be responsible for any claims of any nature resulting from or occasioned by the establishment of grade of streets in the subdivision.

4. The developer and subdivision engineer shall bear total responsibility for storm drain improvements.

5. The developer shall be responsible for the necessary facilities to provide drainage patterns and drainage controls such that properties within the drainage area are not adversely affected by storm drainage from the development.

6. No house dwelling unit, or other structure shall be constructed on any lot in this addition by the owner or any other person until the developer and/or owner has complied with all requirements of the Subdivision Regulations of the City of Rockwall regarding improvements with respect to the entire block on the street or streets on which property abuts, including the actual installation of streets with the required base and paving, curb and gutter, water and sewer, drainage structures, storm structures, storm sewers, and alleys, all according to the specifications of the City of Rockwall; or

Until an escrow deposit, sufficient to pay for the cost of such improvements, as determined by the city's engineer and/or city administrator, computed on a private commercial rate basis, has been made with the city secretary, accompanied by an agreement signed by the developer and/or owner, authorizing the city to make such improvements at prevailing private commercial rates, or have the same made by a contractor and pay for the same out of the escrow deposit, should the developer and/or owner fail or refuse to install the required improvements within the time stated in such written agreement, but in no case shall the City be obligated to make such improvements itself. Such deposit may be used by the owner and/or developer as progress payments as the work progresses in making such improvements by making certified requisitions to the city secretary, supported by evidence of work done; or

Until the developer and/or owner files a corporate surety bond with the city secretary in a sum equal to the cost of such improvements for the designated area, guaranteeing the installation thereof within the time stated in the bond, which time shall be fixed by the city council of the City of Rockwall.

We further acknowledge that the dedications and/or exaction's made herein are proportional to the impact of the Subdivision upon the public services required in order that the development will comport with the present and future growth needs of the City; we, our successors and assigns hereby waive any claim, damage, or cause of action that we may have as a result of the dedication of exactions made herein.

BH PHASE V 80's POD, LTD.
a Texas limited partnership
By: BH PHASE V 80's Pod GP Corporation,
a Texas corporation, its General Partner

Richard M. Skorburg
President

Mortgage or Lien Interest

STATE OF TEXAS
COUNTY OF DALLAS

Before me, the undersigned authority, on this day personally appeared RICHARD M. SKORBURG, known to me to be the person whose name is subscribed to the foregoing instrument, and acknowledged to me that he executed the same for the purpose and consideration therein stated. Given upon my hand and seal of office this _____ day of _____, 2017.

Notary Public in and for the State of Texas My Commission Expires: _____

STATE OF TEXAS
COUNTY OF DALLAS

Before me, the undersigned authority, on this day personally appeared _____ known to me to be the person whose name is subscribed to the foregoing instrument, and acknowledged to me that he executed the same for the purpose and consideration therein stated. Given upon my hand and seal of office this _____ day of _____, 2016.

Notary Public in and for the State of Texas My Commission Expires: _____

NOTE: It shall be the policy of the City of Rockwall to withhold issuing building permits until all streets, water, sewer and storm drainage systems have been accepted by the City. The approval of a plat by the City does not constitute any representation, assurance or guarantee that any building within such plat shall be approved, authorized or permit therefore issued, nor shall such approval constitute any representation, assurance or guarantee by the City of the adequacy and availability for water for personal use and fire protection within such plat, as required under Ordinance 83-54.

Recommended for Final Approval:

Planning & Zoning Commission

Date

APPROVED

I hereby certify that the above and foregoing plat of an addition to the City of Rockwall, Texas, was approved by the City Council of the City of Rockwall on the _____ day of _____, 2017.

This approval shall be invalid unless the approved plat for such addition is recorded in the office of the Count Clerk of Rockwall, County, Texas, within one hundred eighty (180) days from said date of final approval.

WITNESS OUR HANDS, this _____ day of _____, 2017.

Mayor, City of Rockwall

City Secretary

City Engineer

SURVEYOR CERTIFICATE

I, WARREN L. CORWIN, do hereby certify that the plat shown hereon accurately represents the results of an on-the-ground survey made under my direction and supervision and all corners are as shown thereon and there are no encroachments, conflicts, protrusions or visible utilities on the ground except as shown and said plat has been prepared in accordance with the platting rules and regulations of the City Plan Commission of the City of Rockwall, Texas.

DATED the this _____ day of _____, 2017.

WARREN L. CORWIN
R.P.L.S. No. 4621

THE STATE OF TEXAS
COUNTY OF COLLIN

BEFORE ME, the undersigned, a Notary Public in and for the State of Texas, on this day personally appeared WARREN L. CORWIN, known to me to be the person whose name is subscribed to the foregoing instrument and acknowledged to me that he executed the same in the capacity therein stated and for the purposes and considerations therein expressed.

WITNESS MY HAND AND SEAL OF OFFICE, this the _____ day of _____, 2017.

Notary Public in and for the State of Texas

FINAL PLAT
OF
BREEZY HILL PHASE X
OUT OF THE

J. STRICKLAND SURVEY, ABSTRACT NO. 187
T.R. BAILEY SURVEY, ABSTRACT NO. 30
J. SIMMONS SURVEY, ABSTRACT NO. 190
IN THE

CITY OF ROCKWALL
ROCKWALL COUNTY, TEXAS

OWNERS
BH 60's POD, LTD.

8214 WESTCHESTER DRIVE., SUITE 710
DALLAS, TEXAS 75225
214-522-4945

BH BALANCE 4, LLC.

8214 WESTCHESTER DRIVE., SUITE 710
DALLAS, TEXAS 75225
214-522-4945

PREPARED BY
CORWIN ENGINEERING, INC.

200 W. BELMONT, SUITE E
ALLEN, TEXAS 75013
972-396-1200

MARCH 2017

SCALE 1" = 100'