
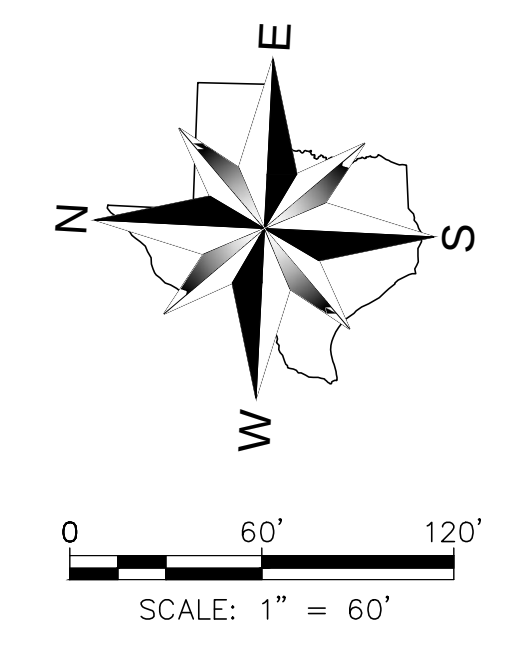
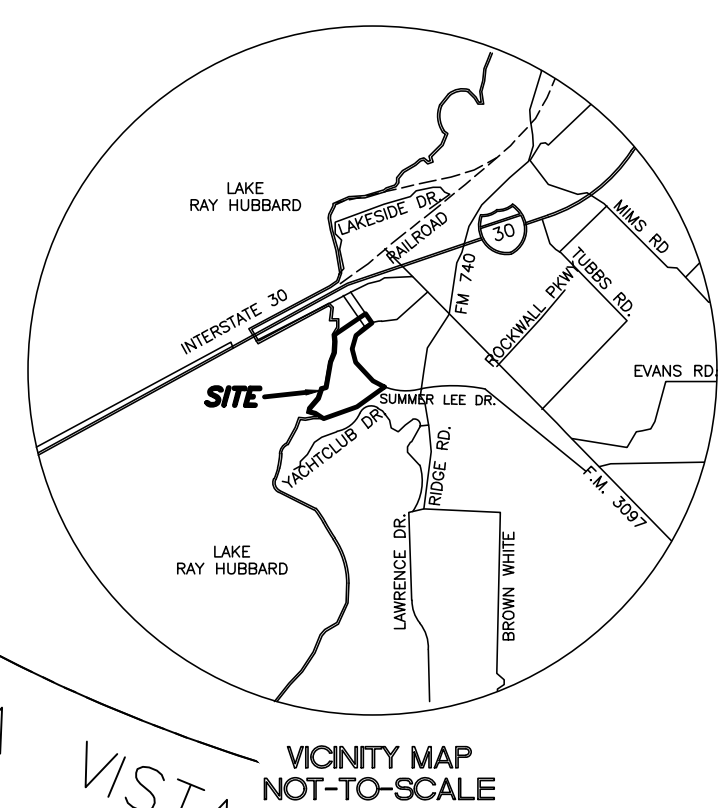


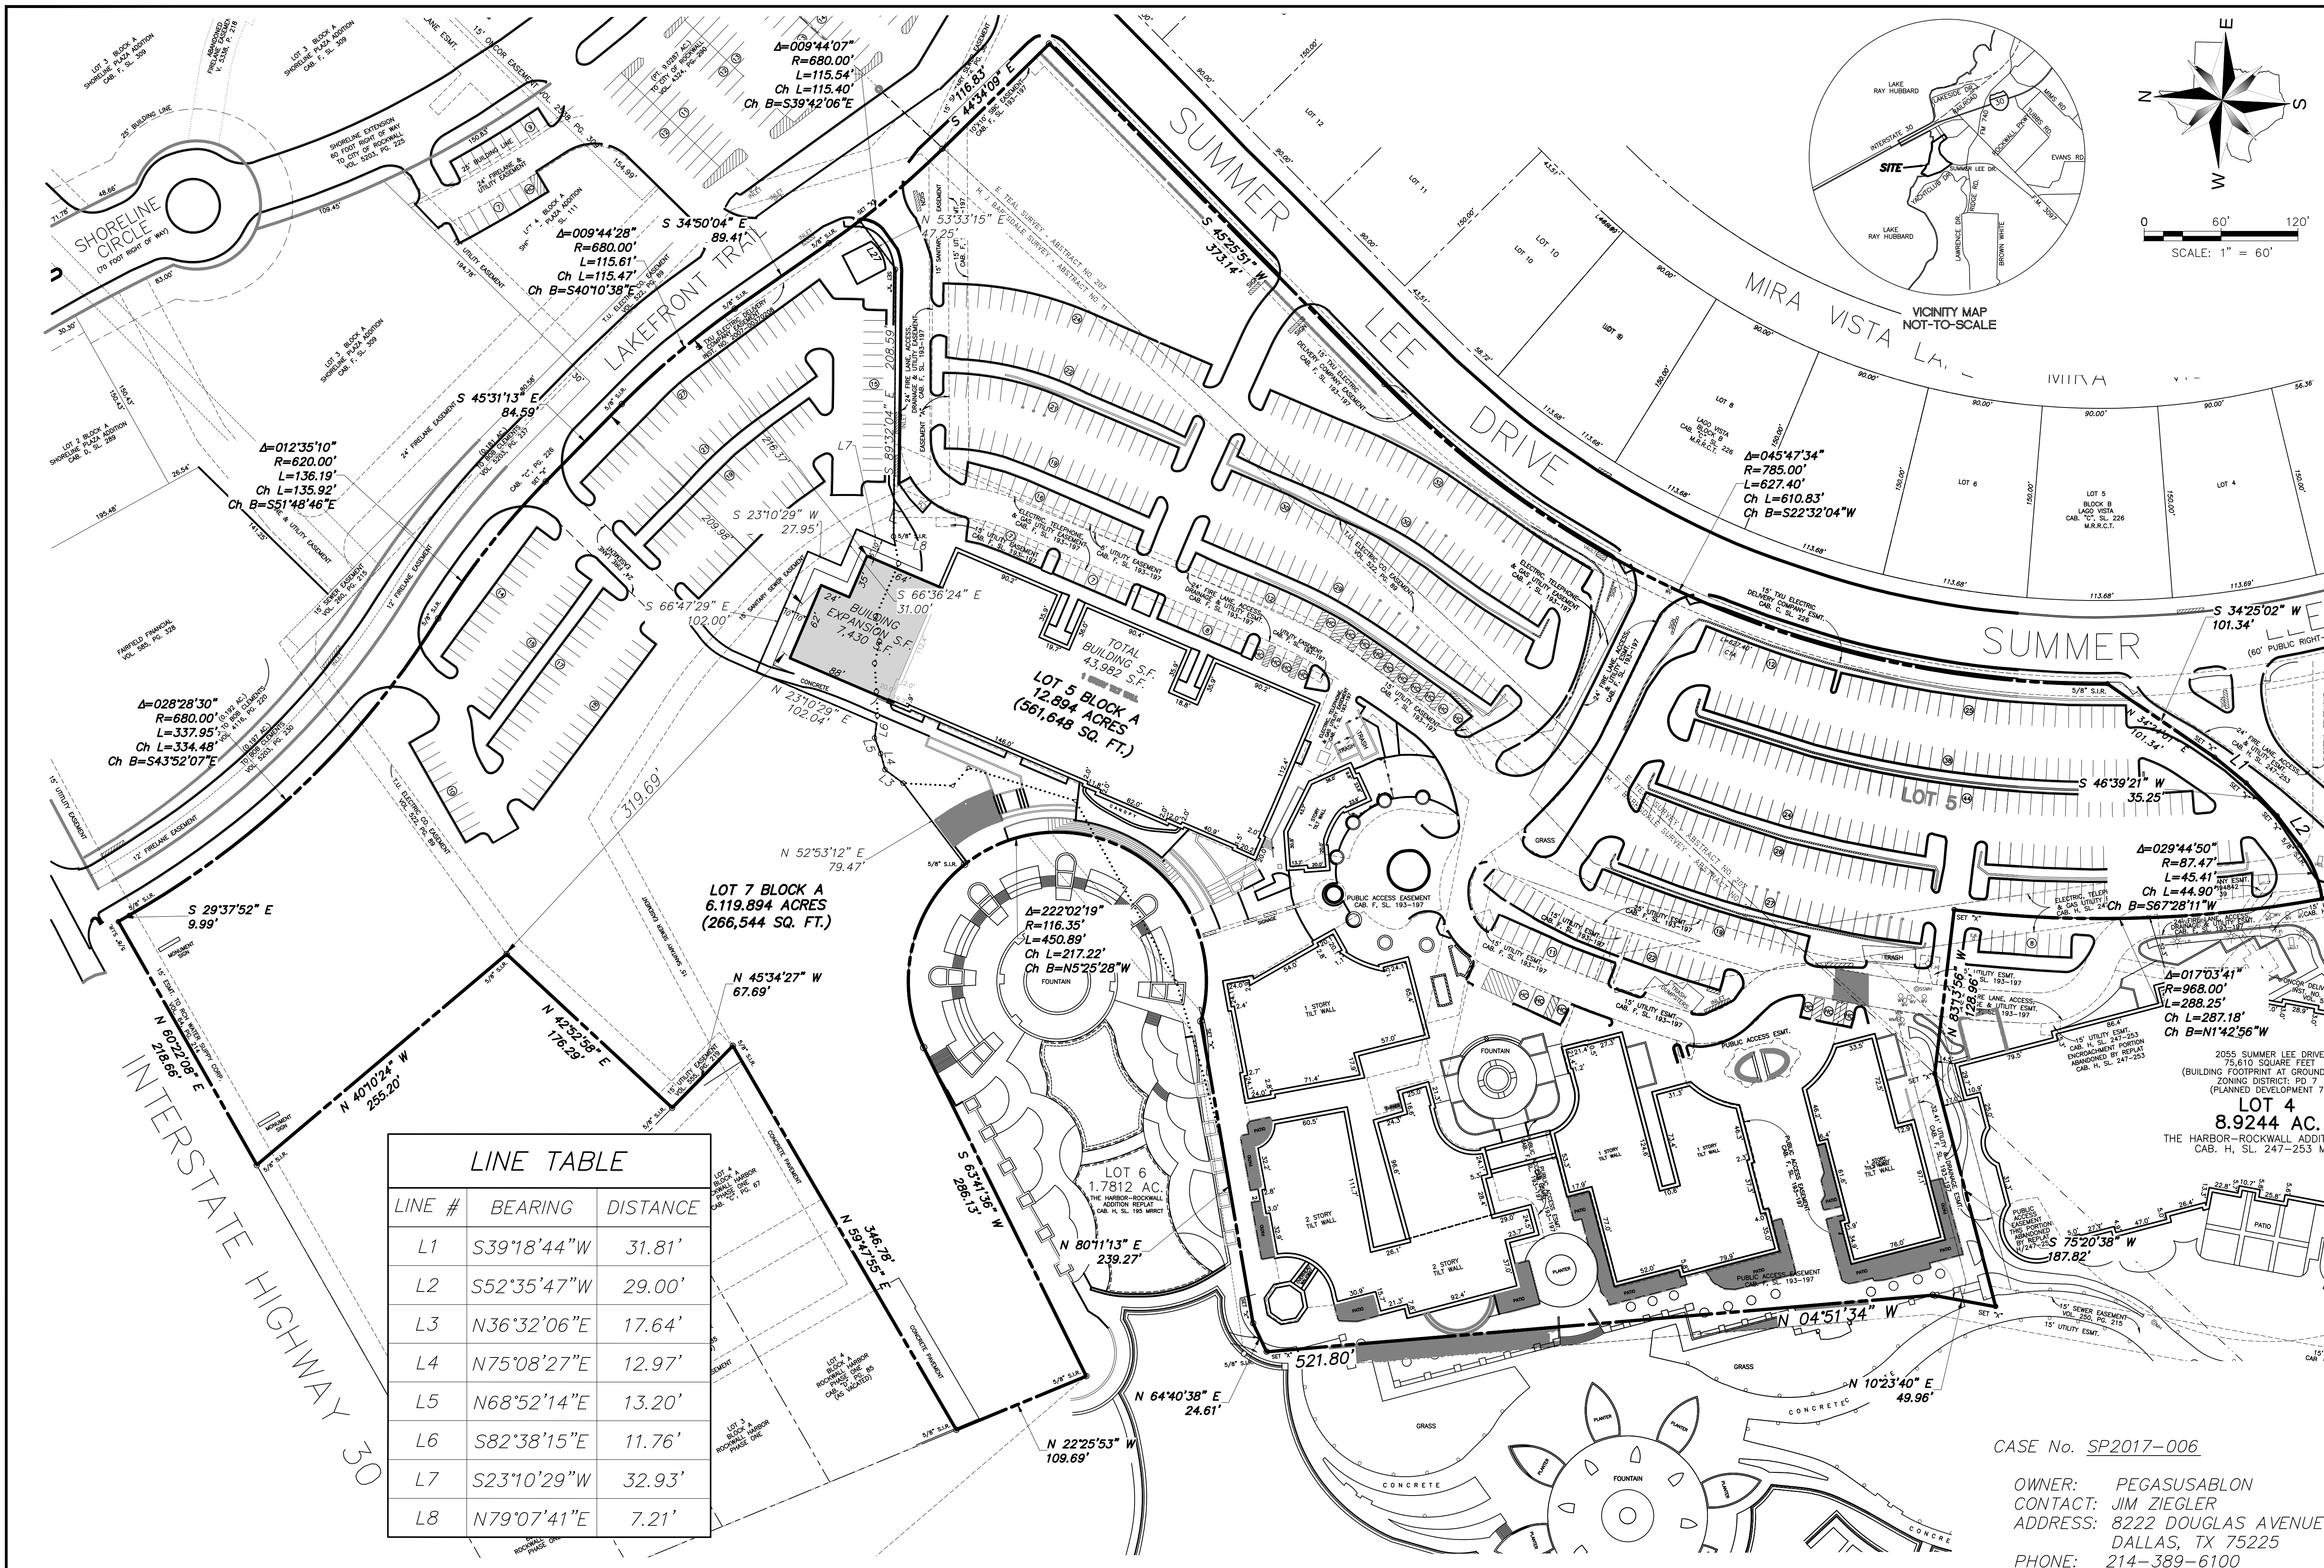

LINE TABLE		
LINE #	BEARING	DISTANCE
L1	S39°18'44"W	31.81'
L2	S52°35'47"W	29.00'
L3	N36°32'06"E	17.64'
L4	N75°08'27"E	12.97'
L5	N68°52'14"E	13.20'
L6	S82°38'15"E	11.76'
L7	S23°10'29"W	32.93'
L8	N79°07'41"E	7.21'

REVISION		DATE	BY	APPROVED
No.	DESCRIPTION			
1.	CITY SUBMITTAL	01/13/2017	M.B.	
2.	CITY RESUBMITTAL	02/02/2017	M.B.	

Winkelmann & Associates, Inc.
CONSULTING CIVIL ENGINEERS • SURVEYORS
(972) 490-7999
10000 W. LBJ Fwy., Suite 200, Dallas, TX 75243
FAX: (972) 490-7999

02-02-2017

AMENDED SITE PLAN
THE HARBOR
ROCKWALL, TEXAS

CASE No. SP2017-006
OWNER: PEGASUSABLON
CONTACT: JIM ZIEGLER
ADDRESS: 8222 DOUGLAS AVENUE
DALLAS, TX 75225
PHONE: 214-389-6100